



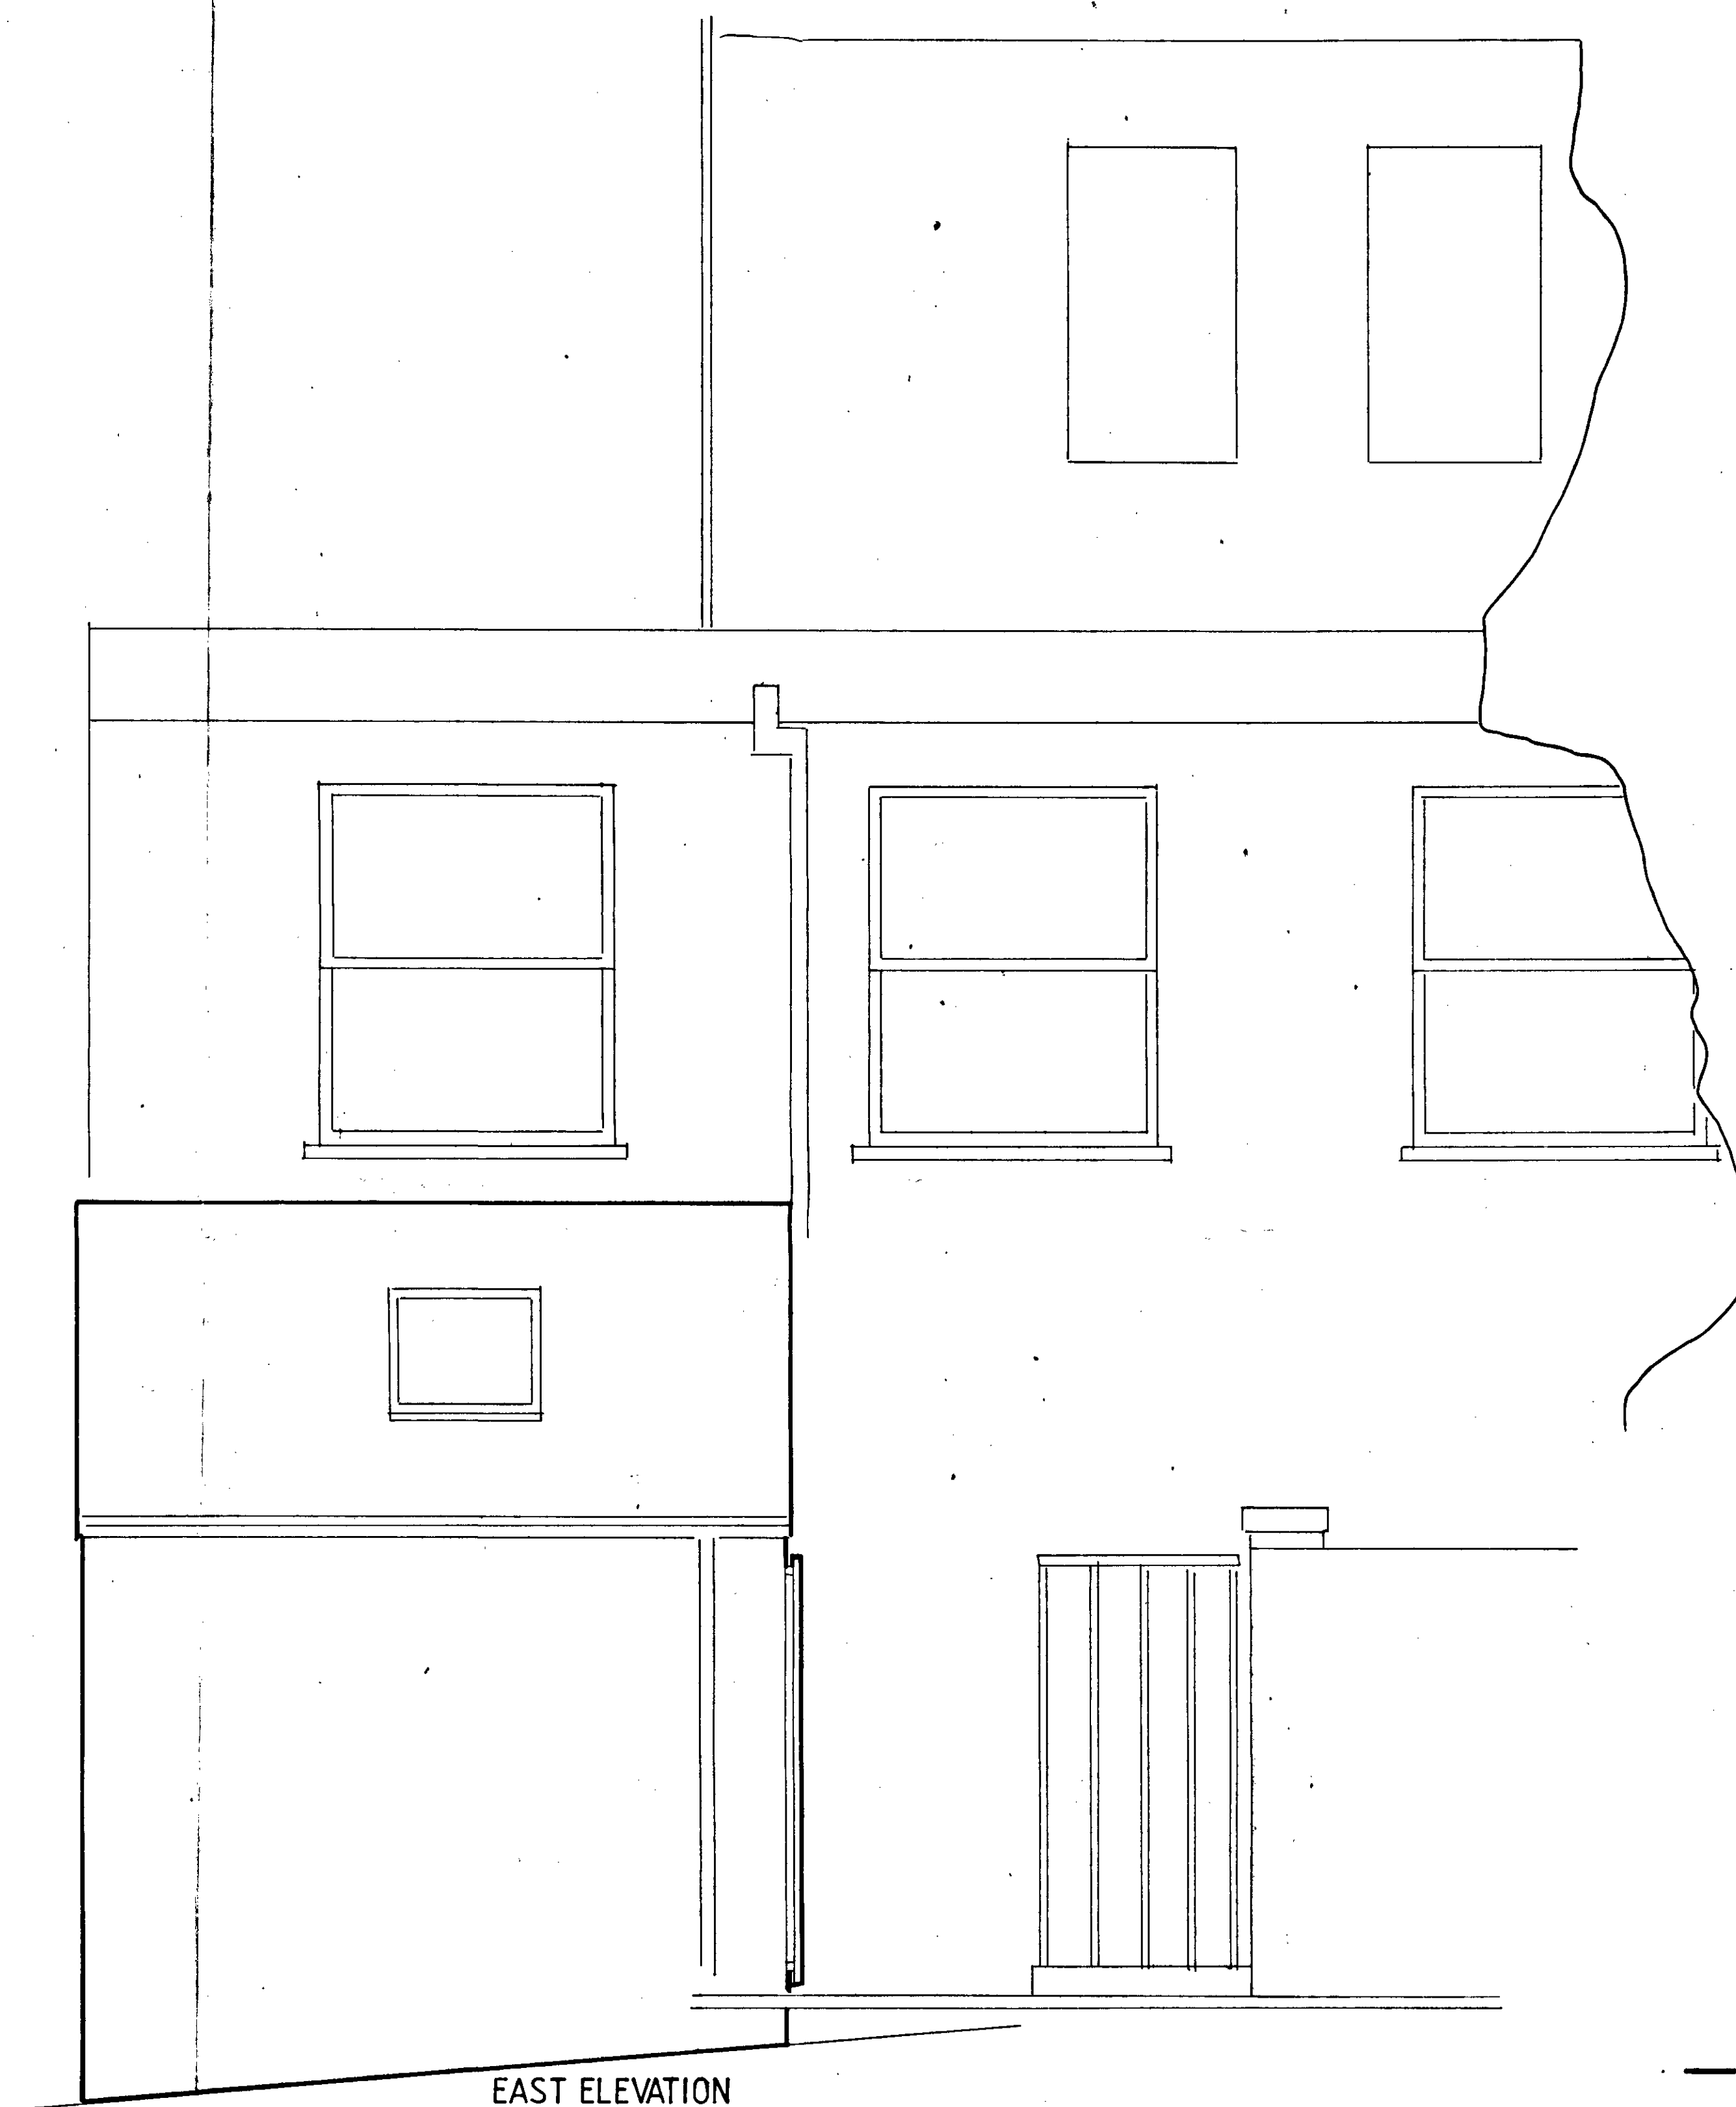

EAST ELEVATION

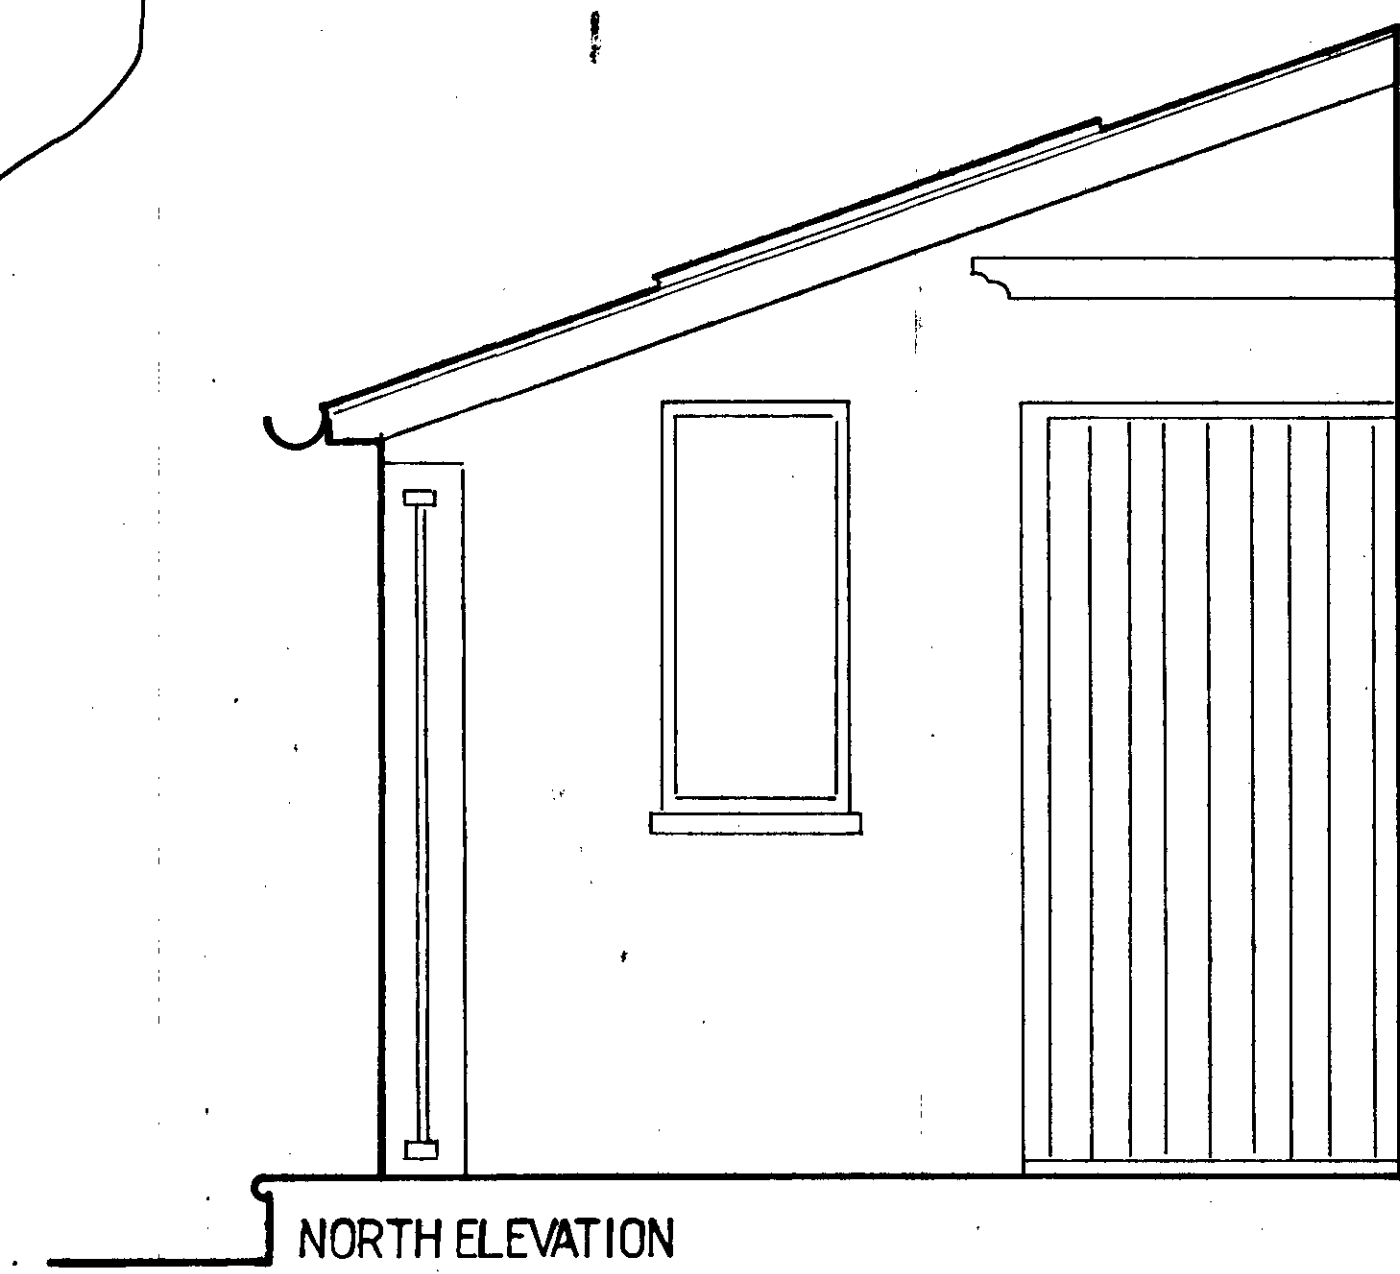

NORTH ELEVATION


178903585

LONDON BOROUGH OF CAMDEN
PLANNING AND TRANSPORT
DEPARTMENT
18 SEP 1989
RECEIVED

Elevations of proposed enclosure


35 MURRAYMEWS NW5 1W1

Case Copy
not approved
24/1/89

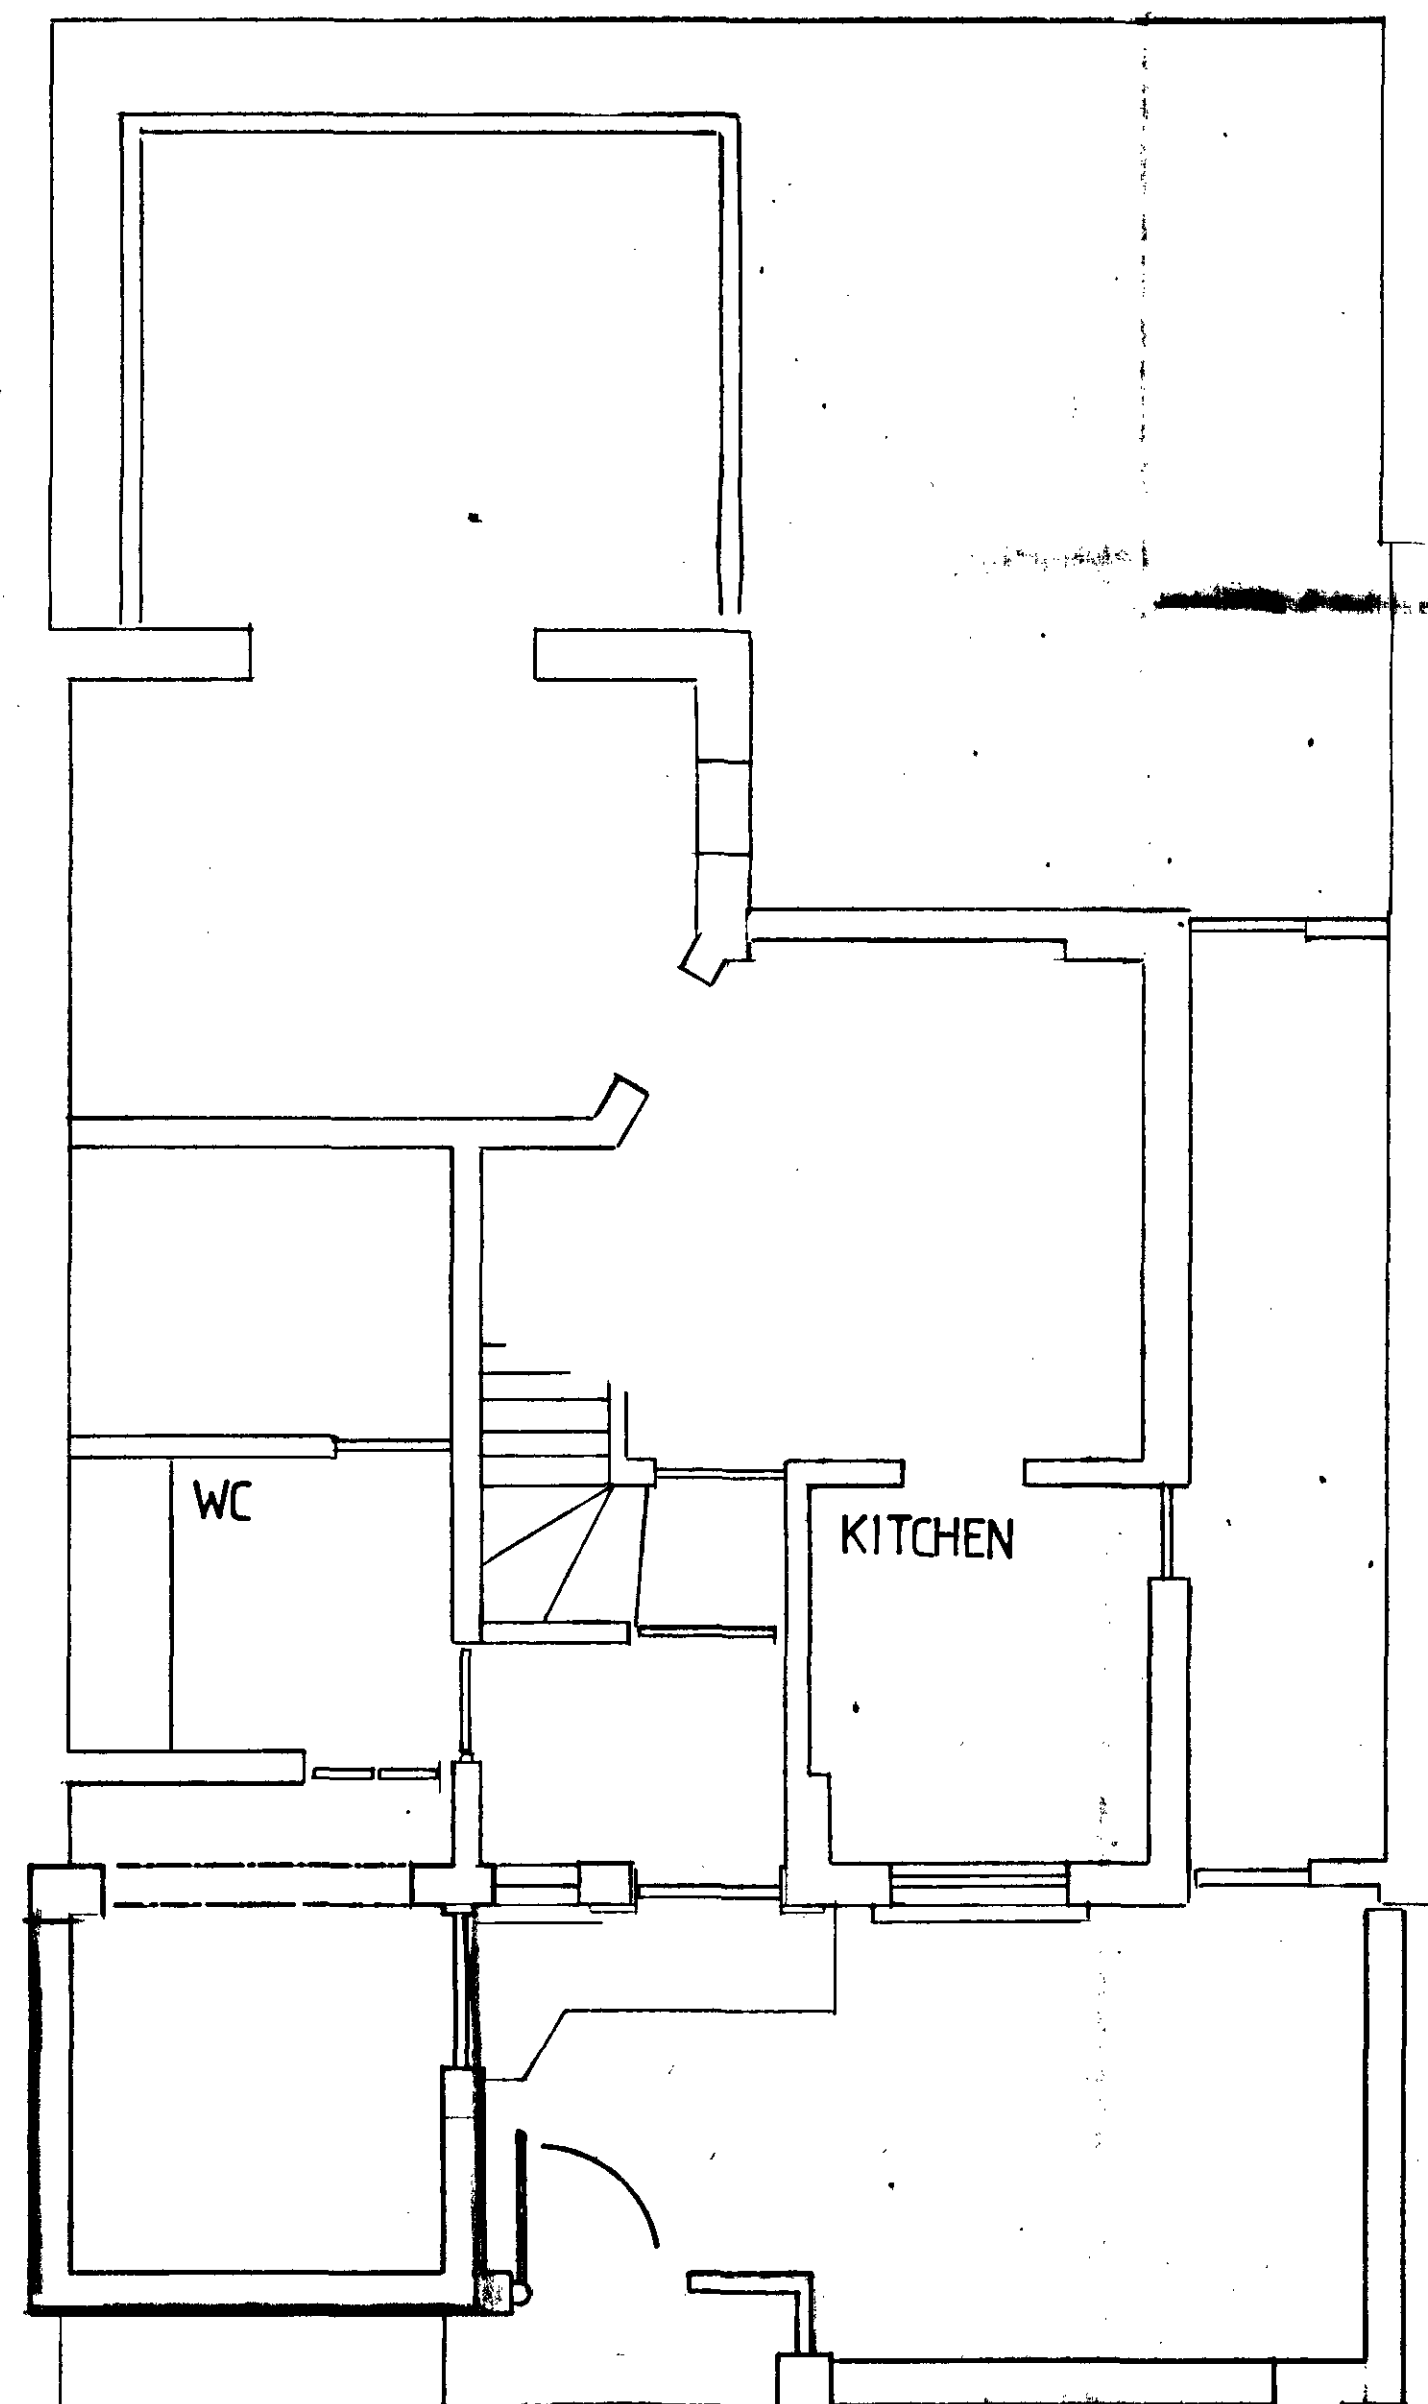

EXISTING AREA 78 M²

GROUND FLOOR
EXTENSION AREA 78 M²

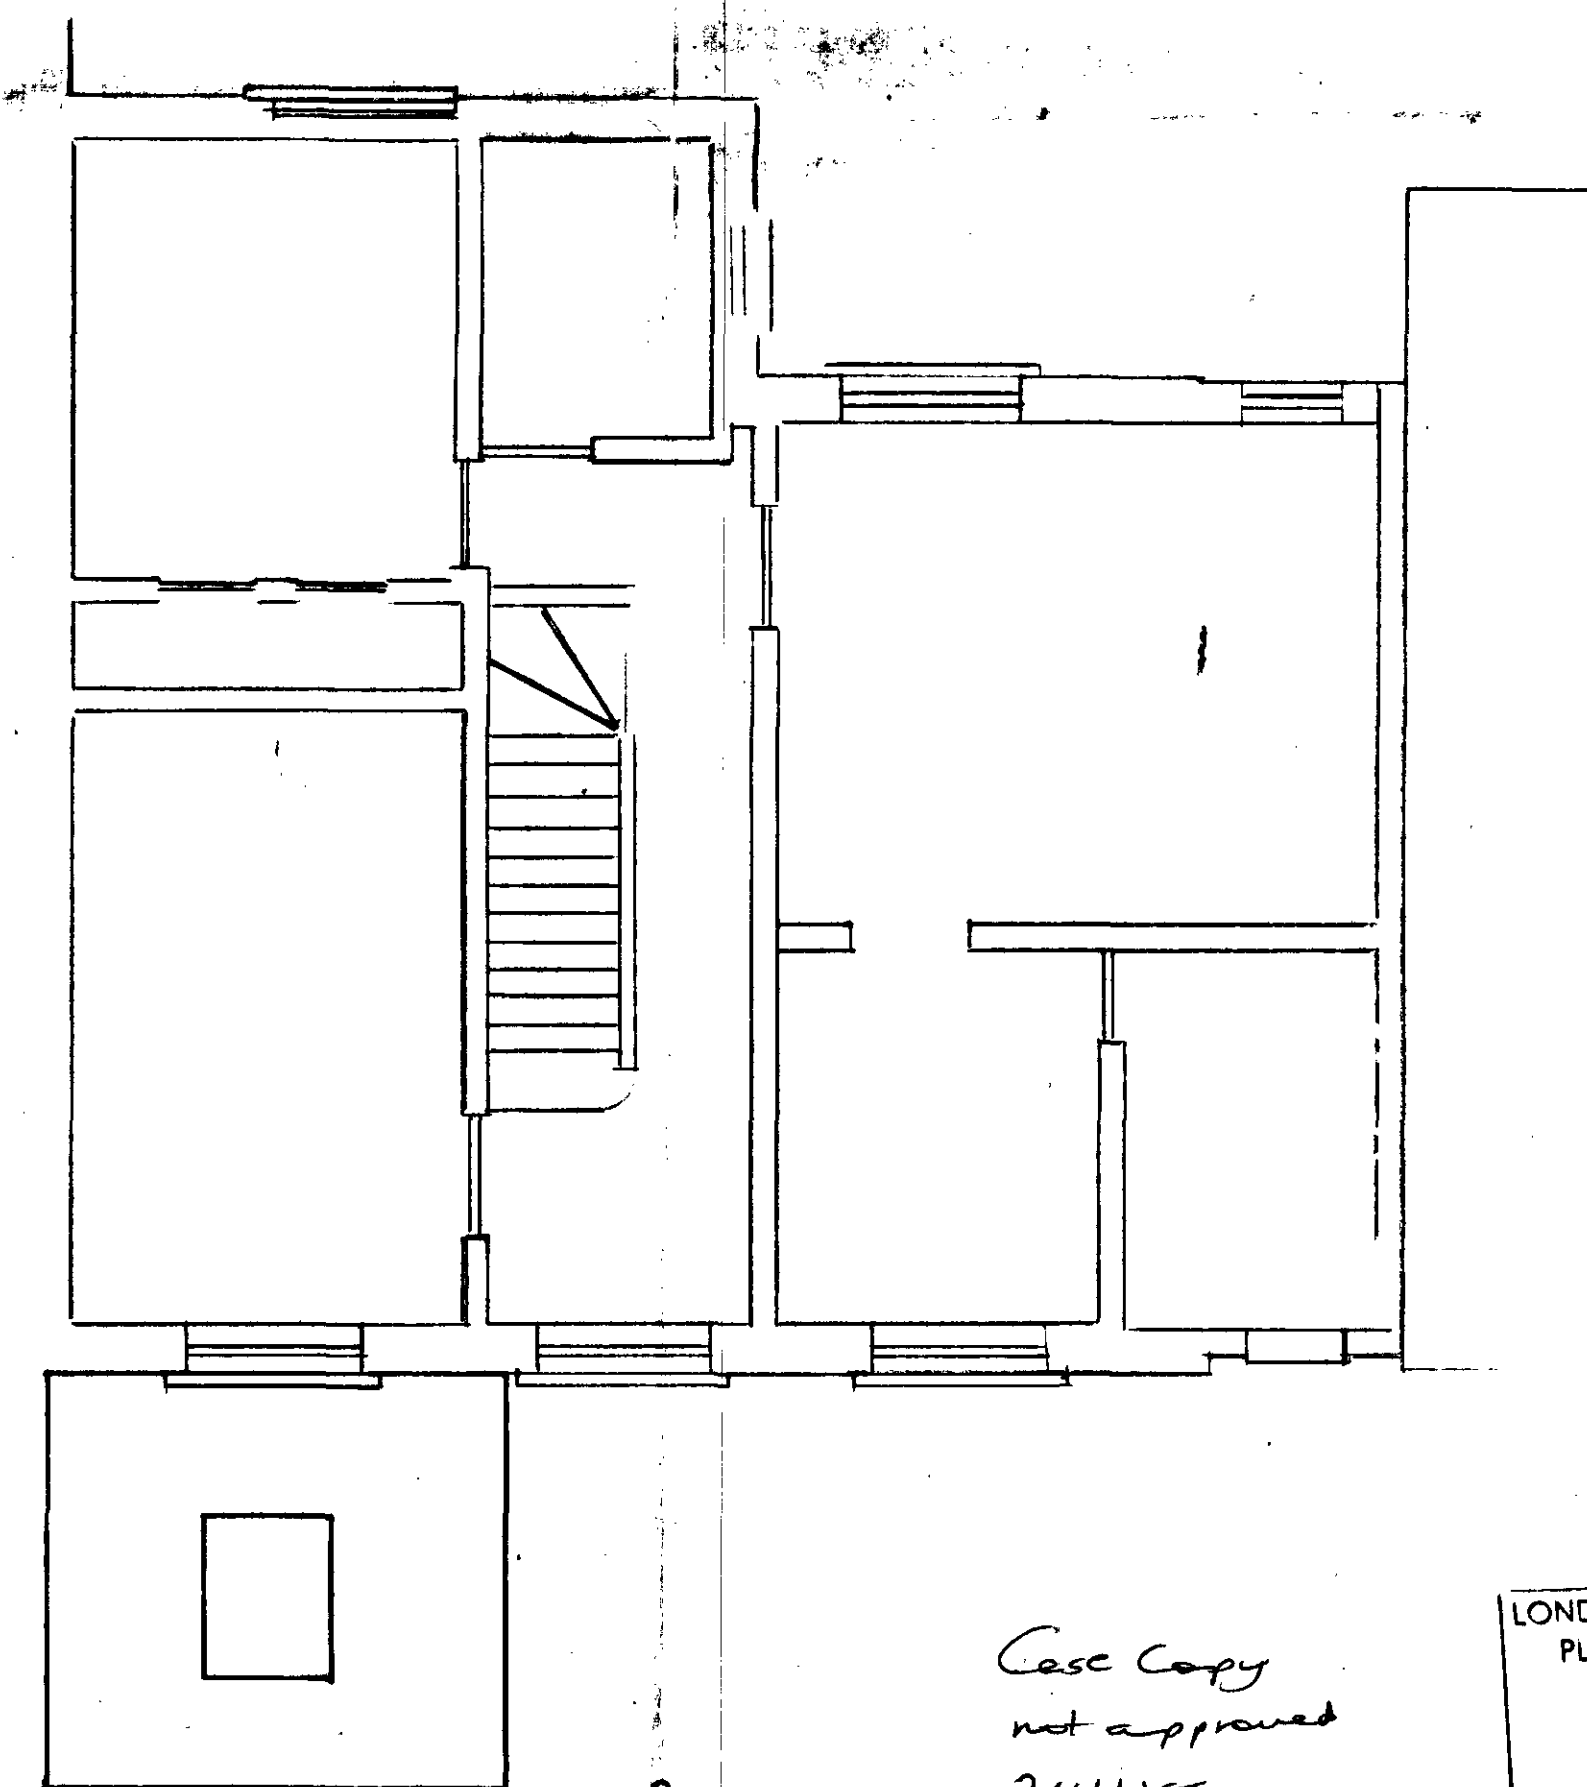

FIRST FLOOR AREA 65 M²

TP8903585

*Case Copy
not approved
24/1/89.*

LONDON BOROUGH OF CANNEN
PLANNING AND TRANSPORT
DEPARTMENT
18 SEP 1989
RECEIVED

GROUND & FIRST FLOOR PLAN

35 MURRAY MEWS ~~NW5~~ NW1