




LONDON BOROUGH OF CAMDEN
TOWN AND COUNTRY PLANNING ACTS
11 NOV 1991
PLANS APPROVED
ON BEHALF OF THE COUNCIL

TP9 101010

28 AINGER ROAD NW3
SITE LOCATION PLAN
Centrepont Soho
Scale: 1:1250 Date: Sept '91
Dwg No: 9112L/01

THE
ALAN J. SMITH
Partnership
CHARTERED ARCHITECT • URBAN CONSULTANT •
5 ROSSETTI STUDIOS 72 FLOOD STREET
LONDON SW3 5TF TELEPHONE 071 351 7327

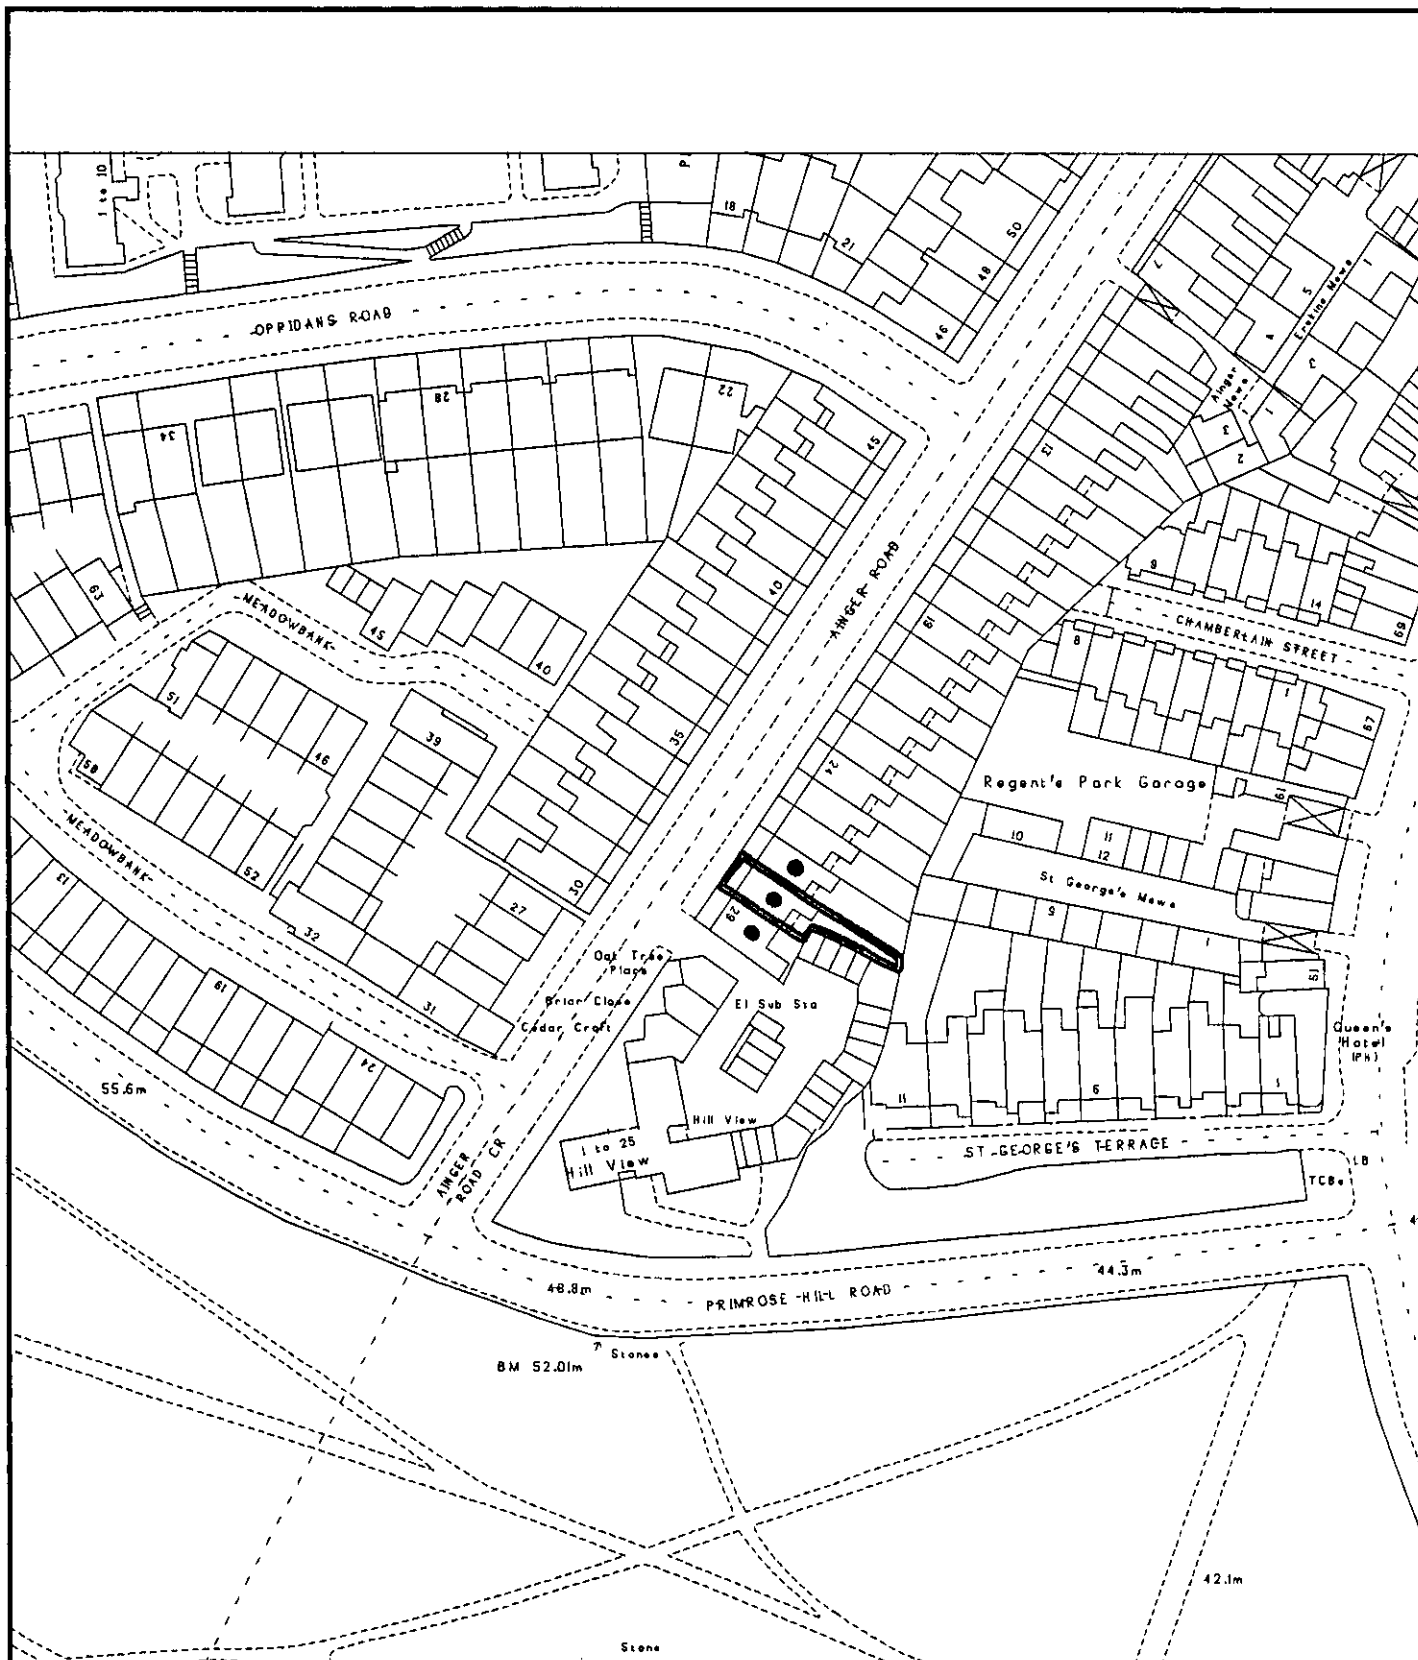

PL/9101010

London Borough of Camden

Planning Transport & Employment Service
Town Hall Extension
Argyle Street Entrance
London WC1H 8EQ

28 Ainger Road, NW3