


LANDING
EXISTING



HB9470219R1

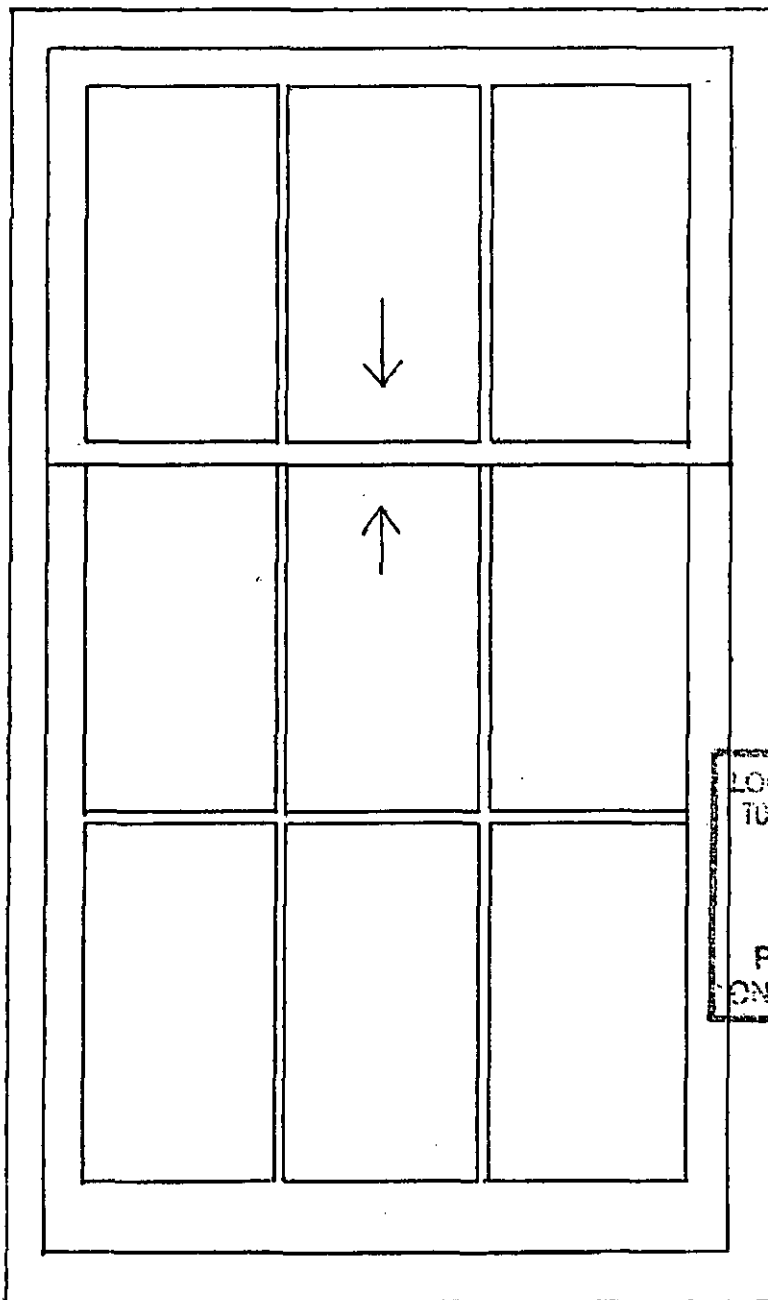

Classic Designs

Specialists in Handcrafted Windows
made from Selected Hardwoods

UNIT 15
BILTON INDUSTRIAL ESTATE
HUMBER AVENUE
COVENTRY CV3 1JL

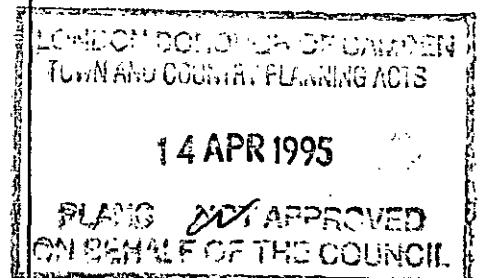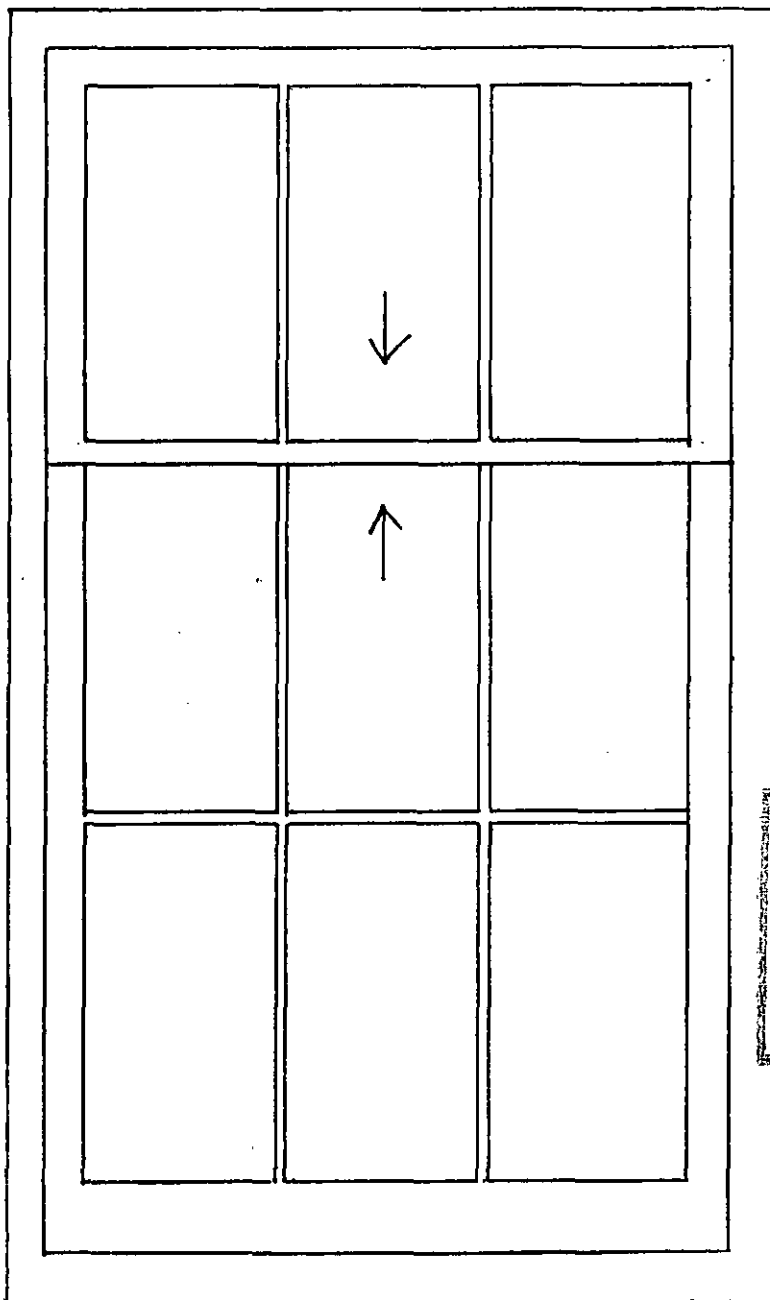



LANDING
PROPOSED

HB9470219A



UNIT 15
BILTON INDUSTRIAL ESTATE
HUMBER AVENUE
COVENTRY CV3 1JL

Specialists in Handcrafted Windows
made from Selected Hardwoods

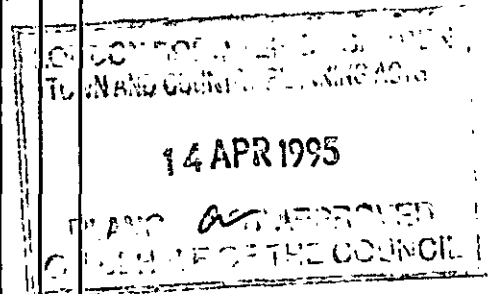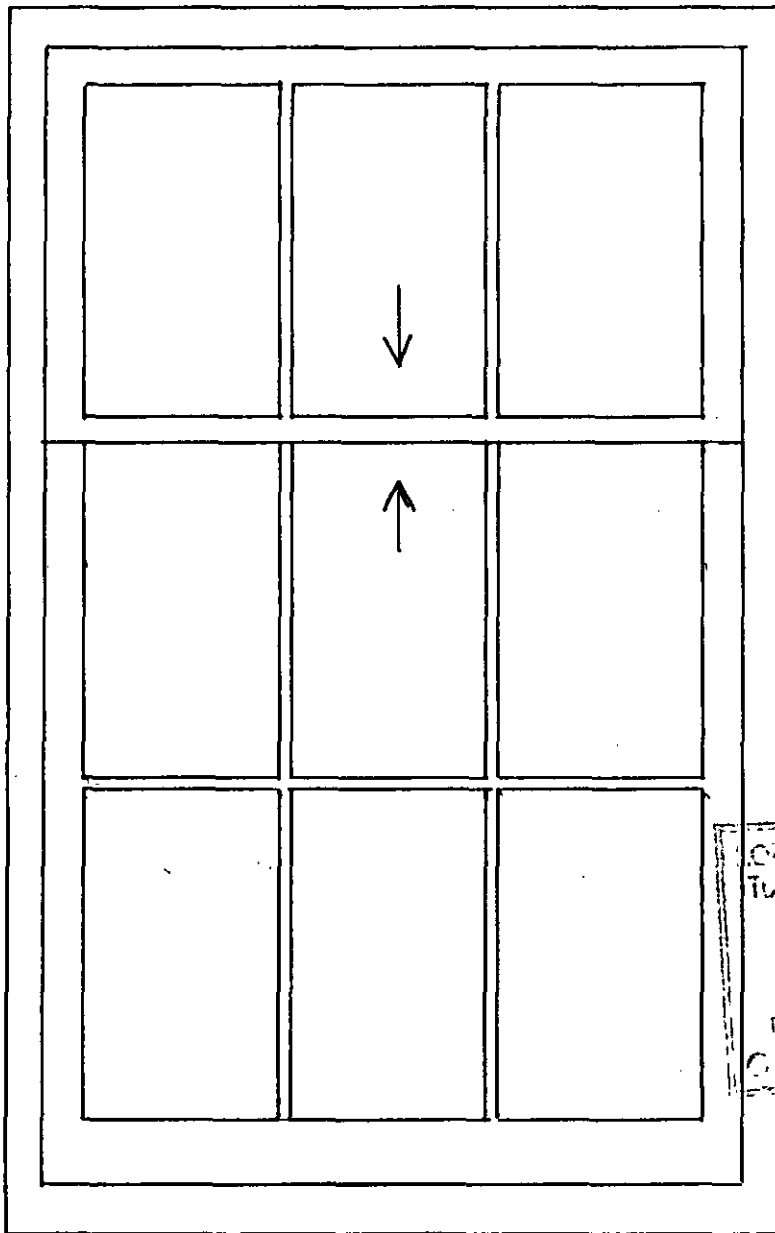

BATH ROOM
EXISTING


HB9470219R1




Classic Designs


Specialists in Handcrafted Windows
made from Selected Hardwoods

UNIT 15
BILTON INDUSTRIAL ESTATE
HUMBER AVENUE
COVENTRY CV3 1JL

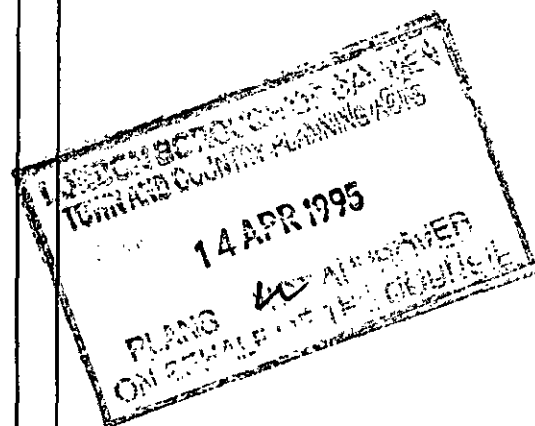

HB 9470219R1

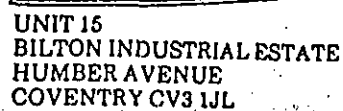

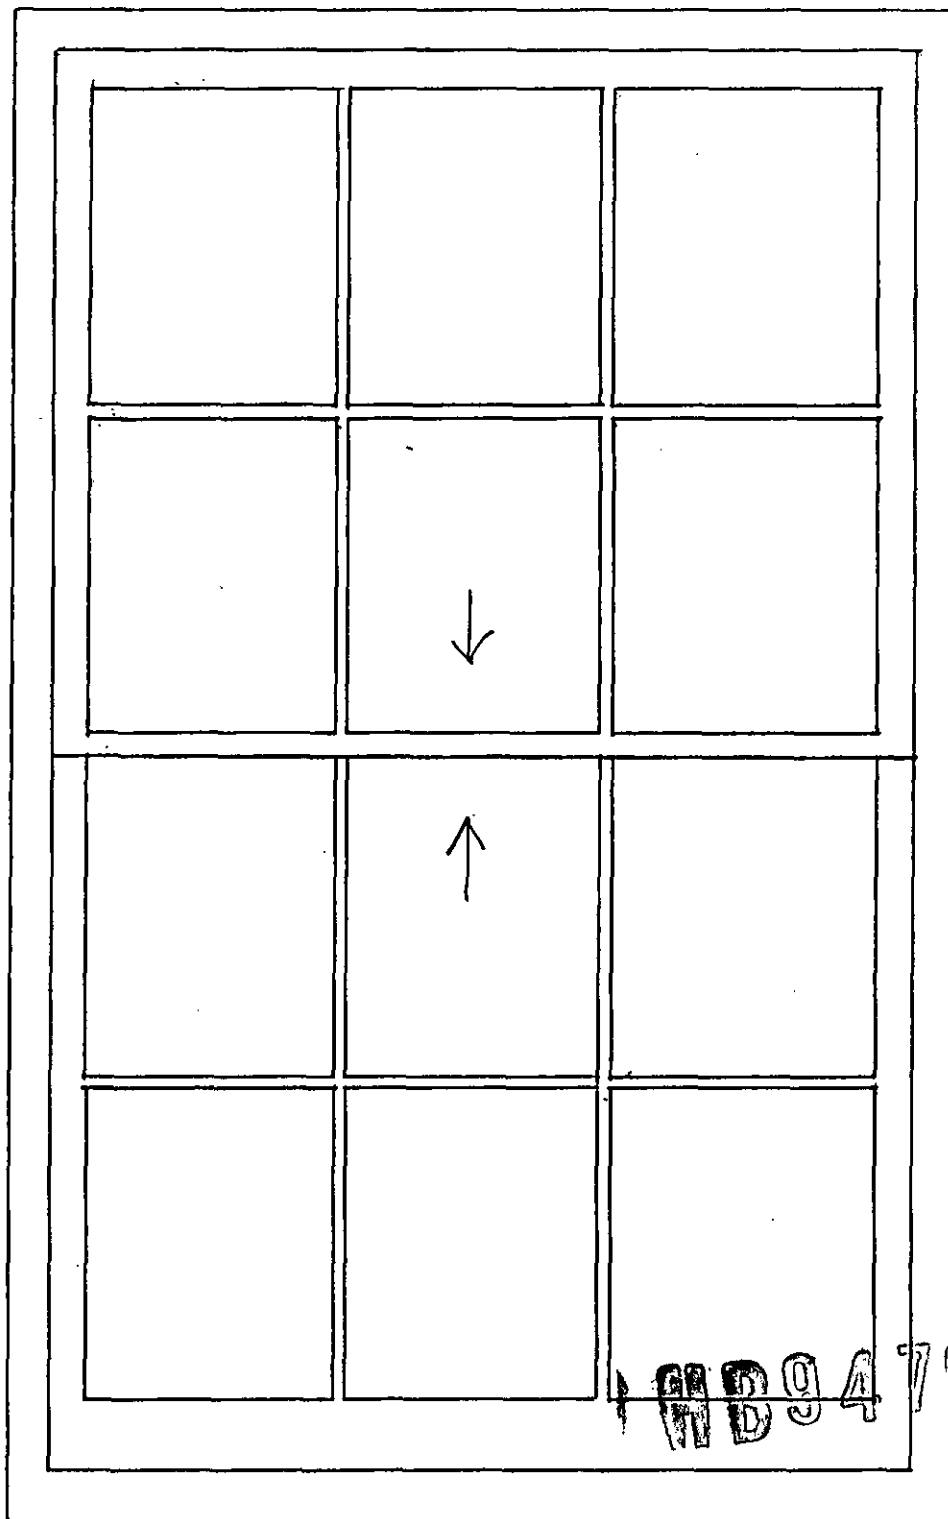



REAR BEDROOM

EXISTING



Specialists in Handcrafted Windows
made from Selected Hardwoods

UNIT 15
BILTON INDUSTRIAL ESTATE
HUMBER AVENUE
COVENTRY CV3 1JL

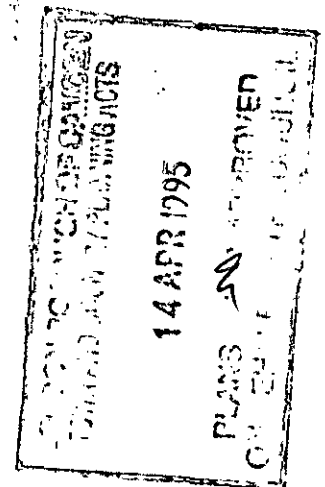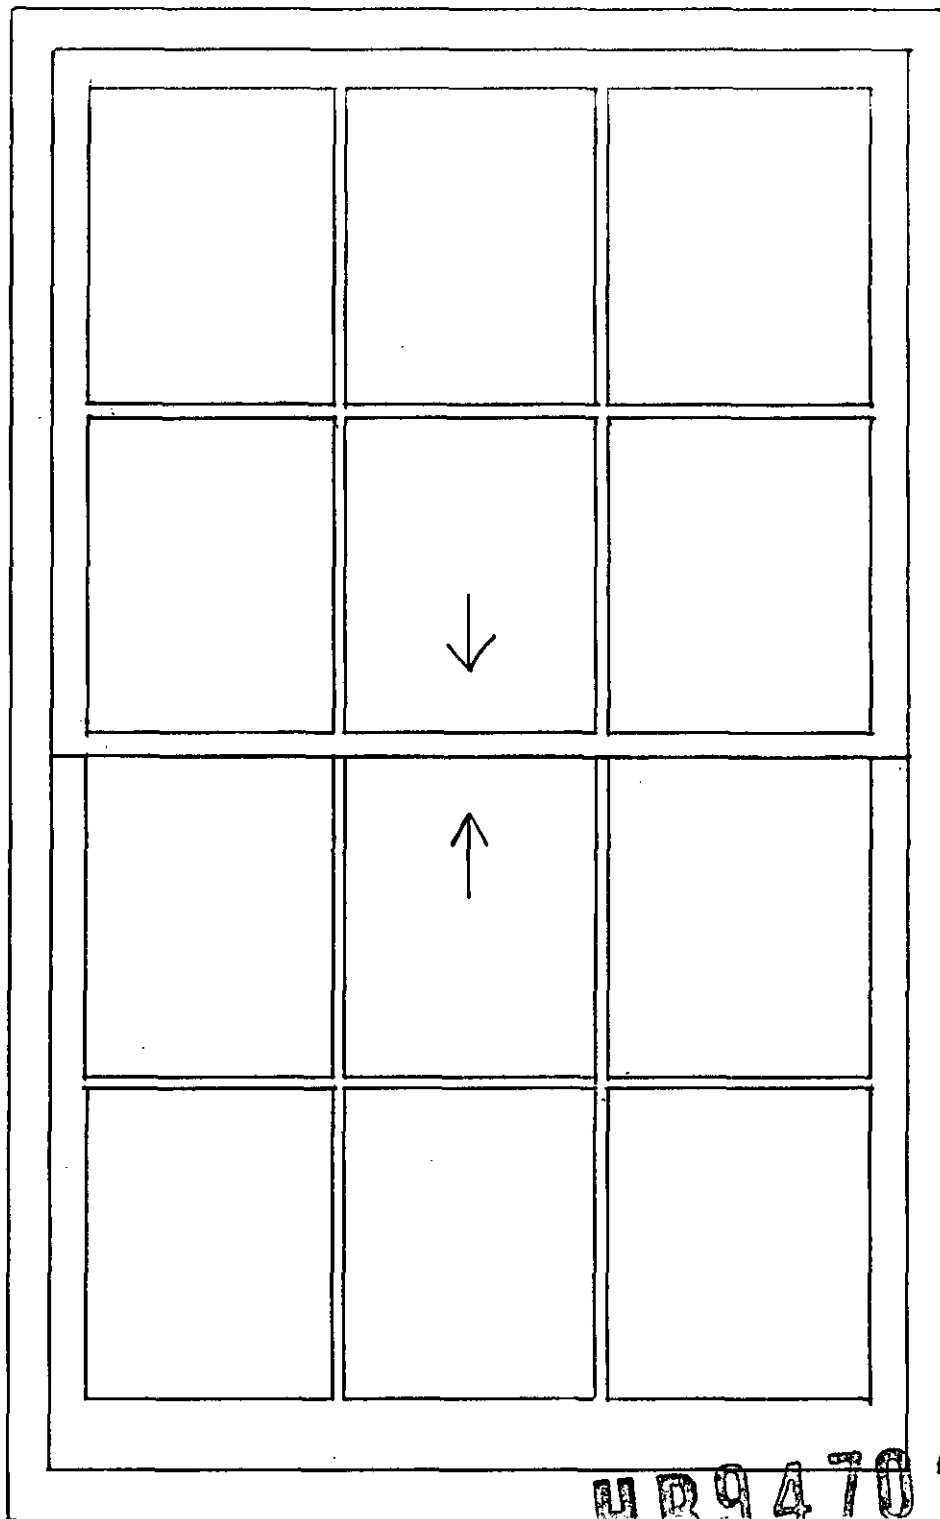

HB9470219R1

REAR BEDROOM
PROPOSED




UNIT 15
BILTON INDUSTRIAL ESTATE
HUMBER AVENUE
COVENTRY CV3 1JL


Specialists in Handcrafted Windows
made from Selected Hardwoods

Units in Handcrafted Windows
in Selected Hardwoods


Designs

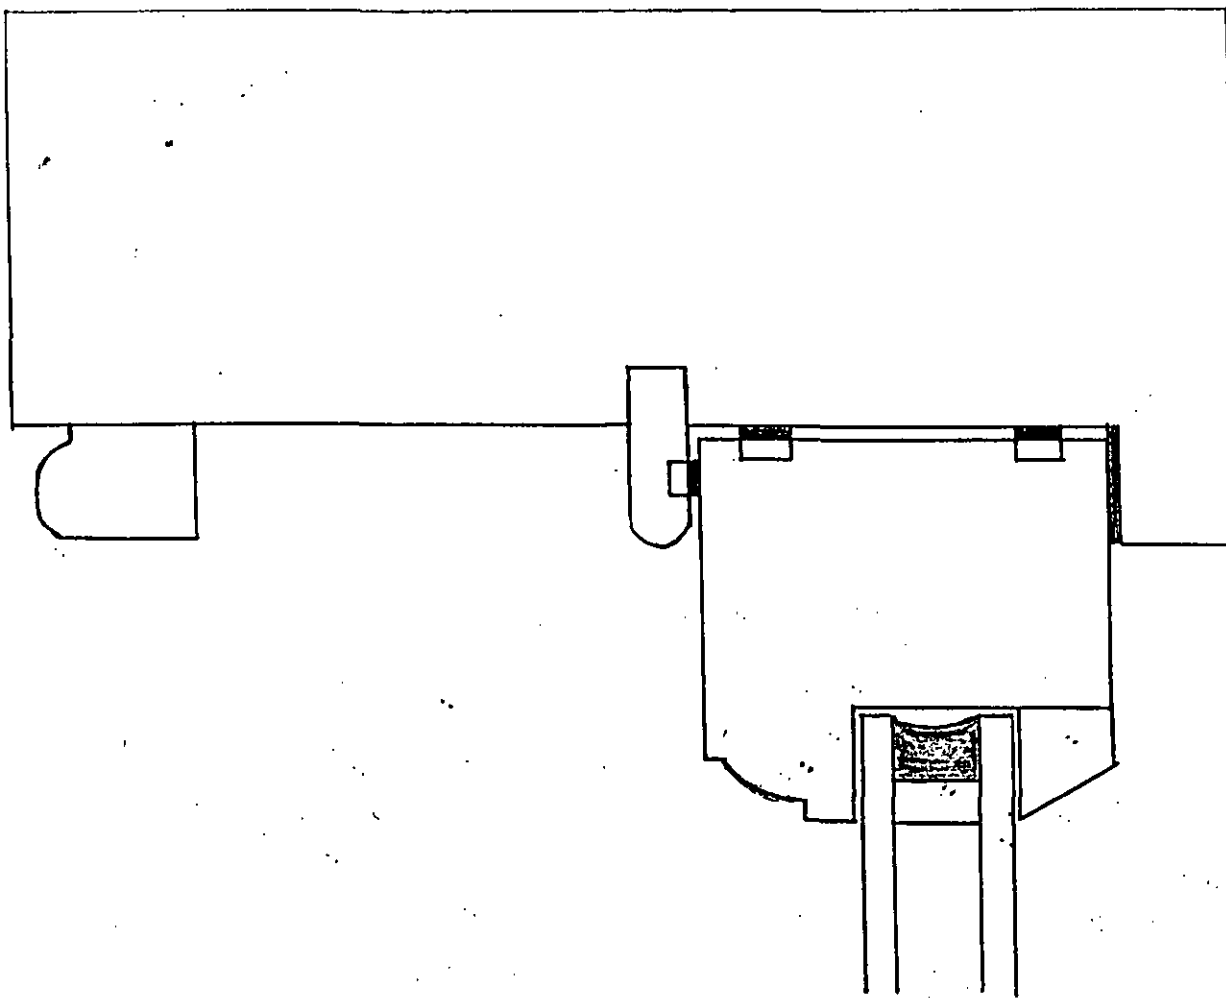

MEETING RAILS have double-draughtseals

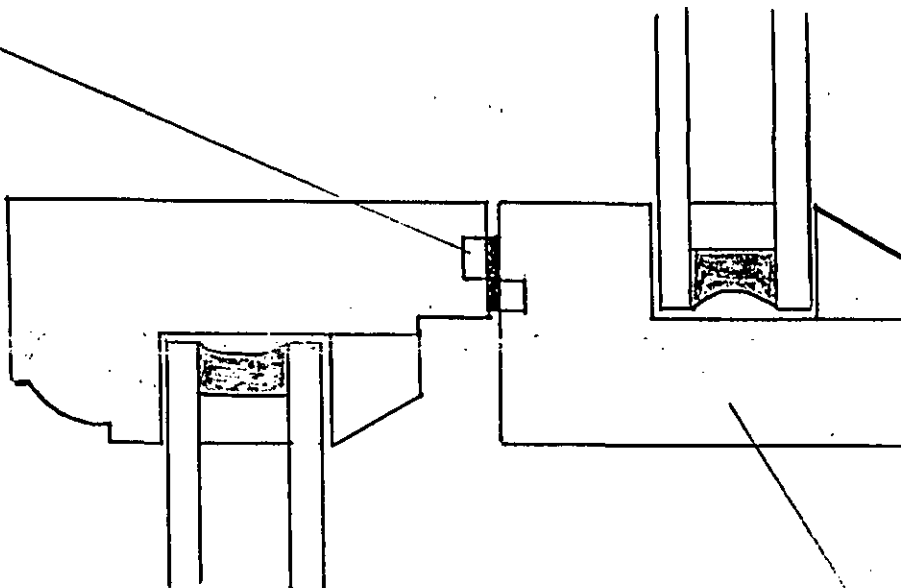

DECORATIVE HORNS AVAILABLE
to outer or inner meeting rails or both.

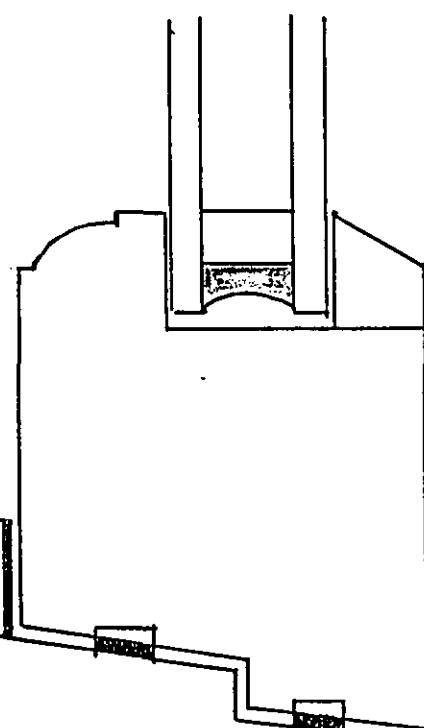

CILL with or without projection

9470219R1

LONDON BOROUGH OF CAMDEN
TOWN AND COUNCIL PLANNING ACTS
14 APR 1995
PLANS 1007 APPROVED
ON BEHALF OF THE COUNCIL

LONDON BOROUGH OF CAMDEN
ENVIRONMENT DEPT.
PLANNING, TRANSPORT & EMPLOYMENT
10 OCT 1994
RECEIVED

LONDON BOROUGH OF CAMDEN
 PLANNING & ENVIRONMENT DEPT.
 14 APR 1995
 PLANS APPROVED
 ON BEHALF OF THE COUNCIL

HEAVY-DUTY SPRING BALANCES
 (sealed for life requiring no
 maintenance or adjustment & hidden from view).


SASH SECTION
 (size and mouldings to
 clients requirement).

* INTERNAL GLAZING
 BAR MOULDINGS
 To copy original or
 clients requirement.

* EXTERNAL BEADING
 emulates puttied
 rebates.

DOUBLE-GLAZED UNITS
 sealed into rebates with
 SILICON & HARDWOOD BEADS
 (glass to clients requirement all with
 colour-matched 12mm spacer bar).

MELAMINE LINED STAFF/PARTING BEADS
 AND 'BOX' COVERS
 requiring no paint to ensure sashes
 are free sliding.

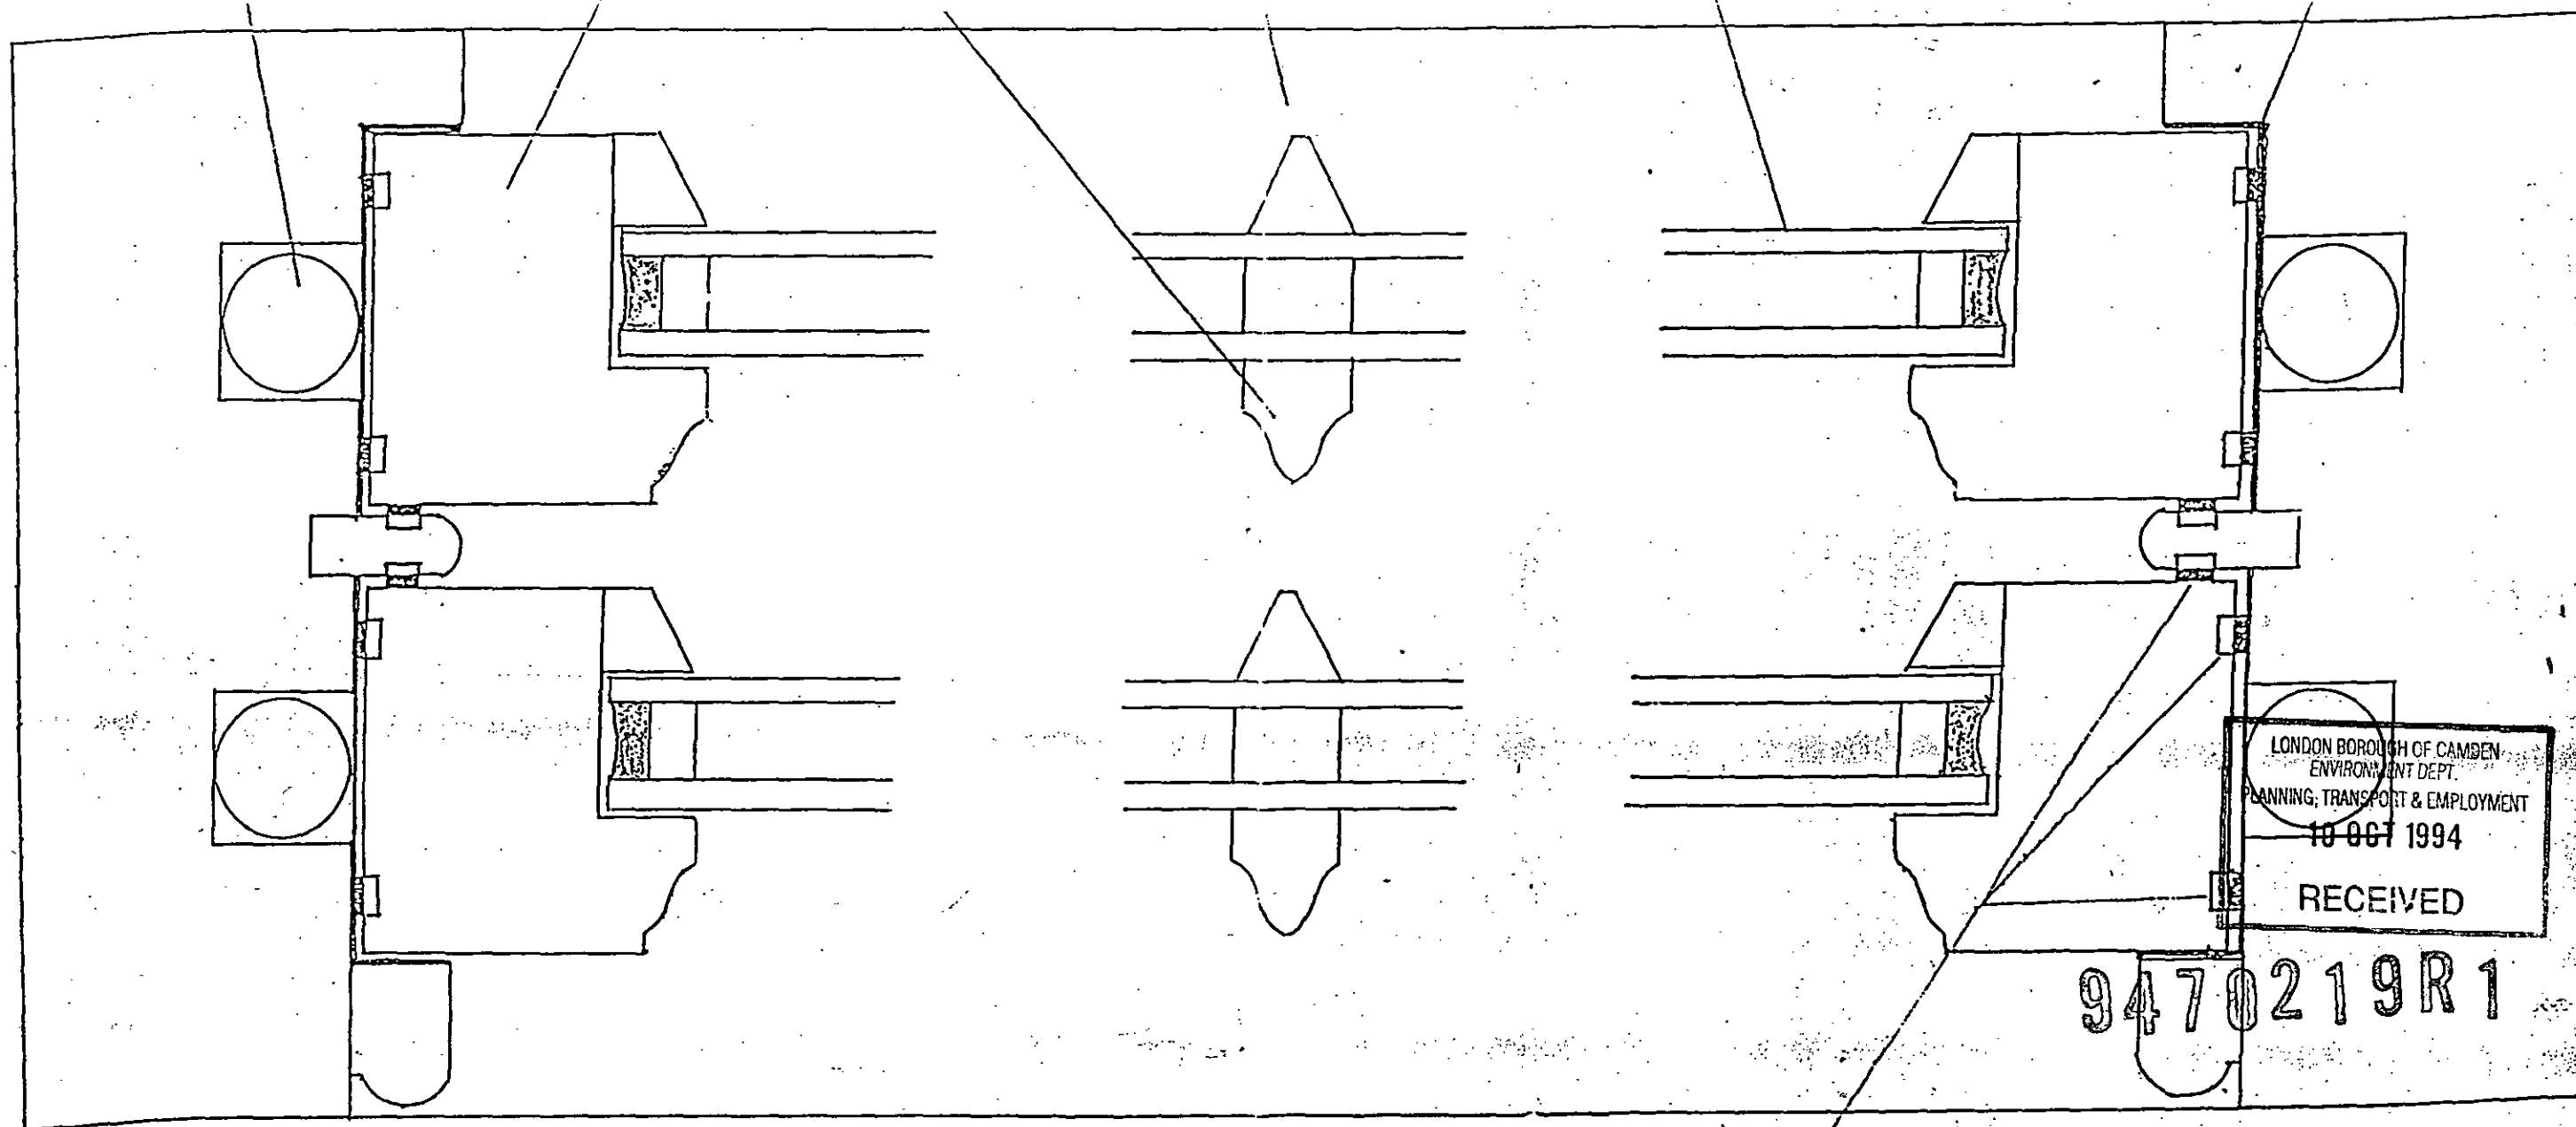

LONDON BOROUGH OF CAMDEN
 ENVIRONMENT DEPT.
 PLANNING, TRANSPORT & EMPLOYMENT
 10 OCT 1994
 RECEIVED

9470219R1

* UK Patent No. 2217374 © Classic Designs 1994


Sashes lock together with screw-locking solid brass fasteners
 (Optional extra locks may be Banham or Chubb sash locks)

Dummy ropes and pulleys available as optional extra if required for total authenticity.



TRIPLE DRAUGHTSEALS
 to each slider

Classic Designs
 Specialists in Handcrafted Windows
 made from Selected Hardwoods


UNIT 15
 BILTON INDUSTRIAL ESTATE
 HUMBER AVENUE

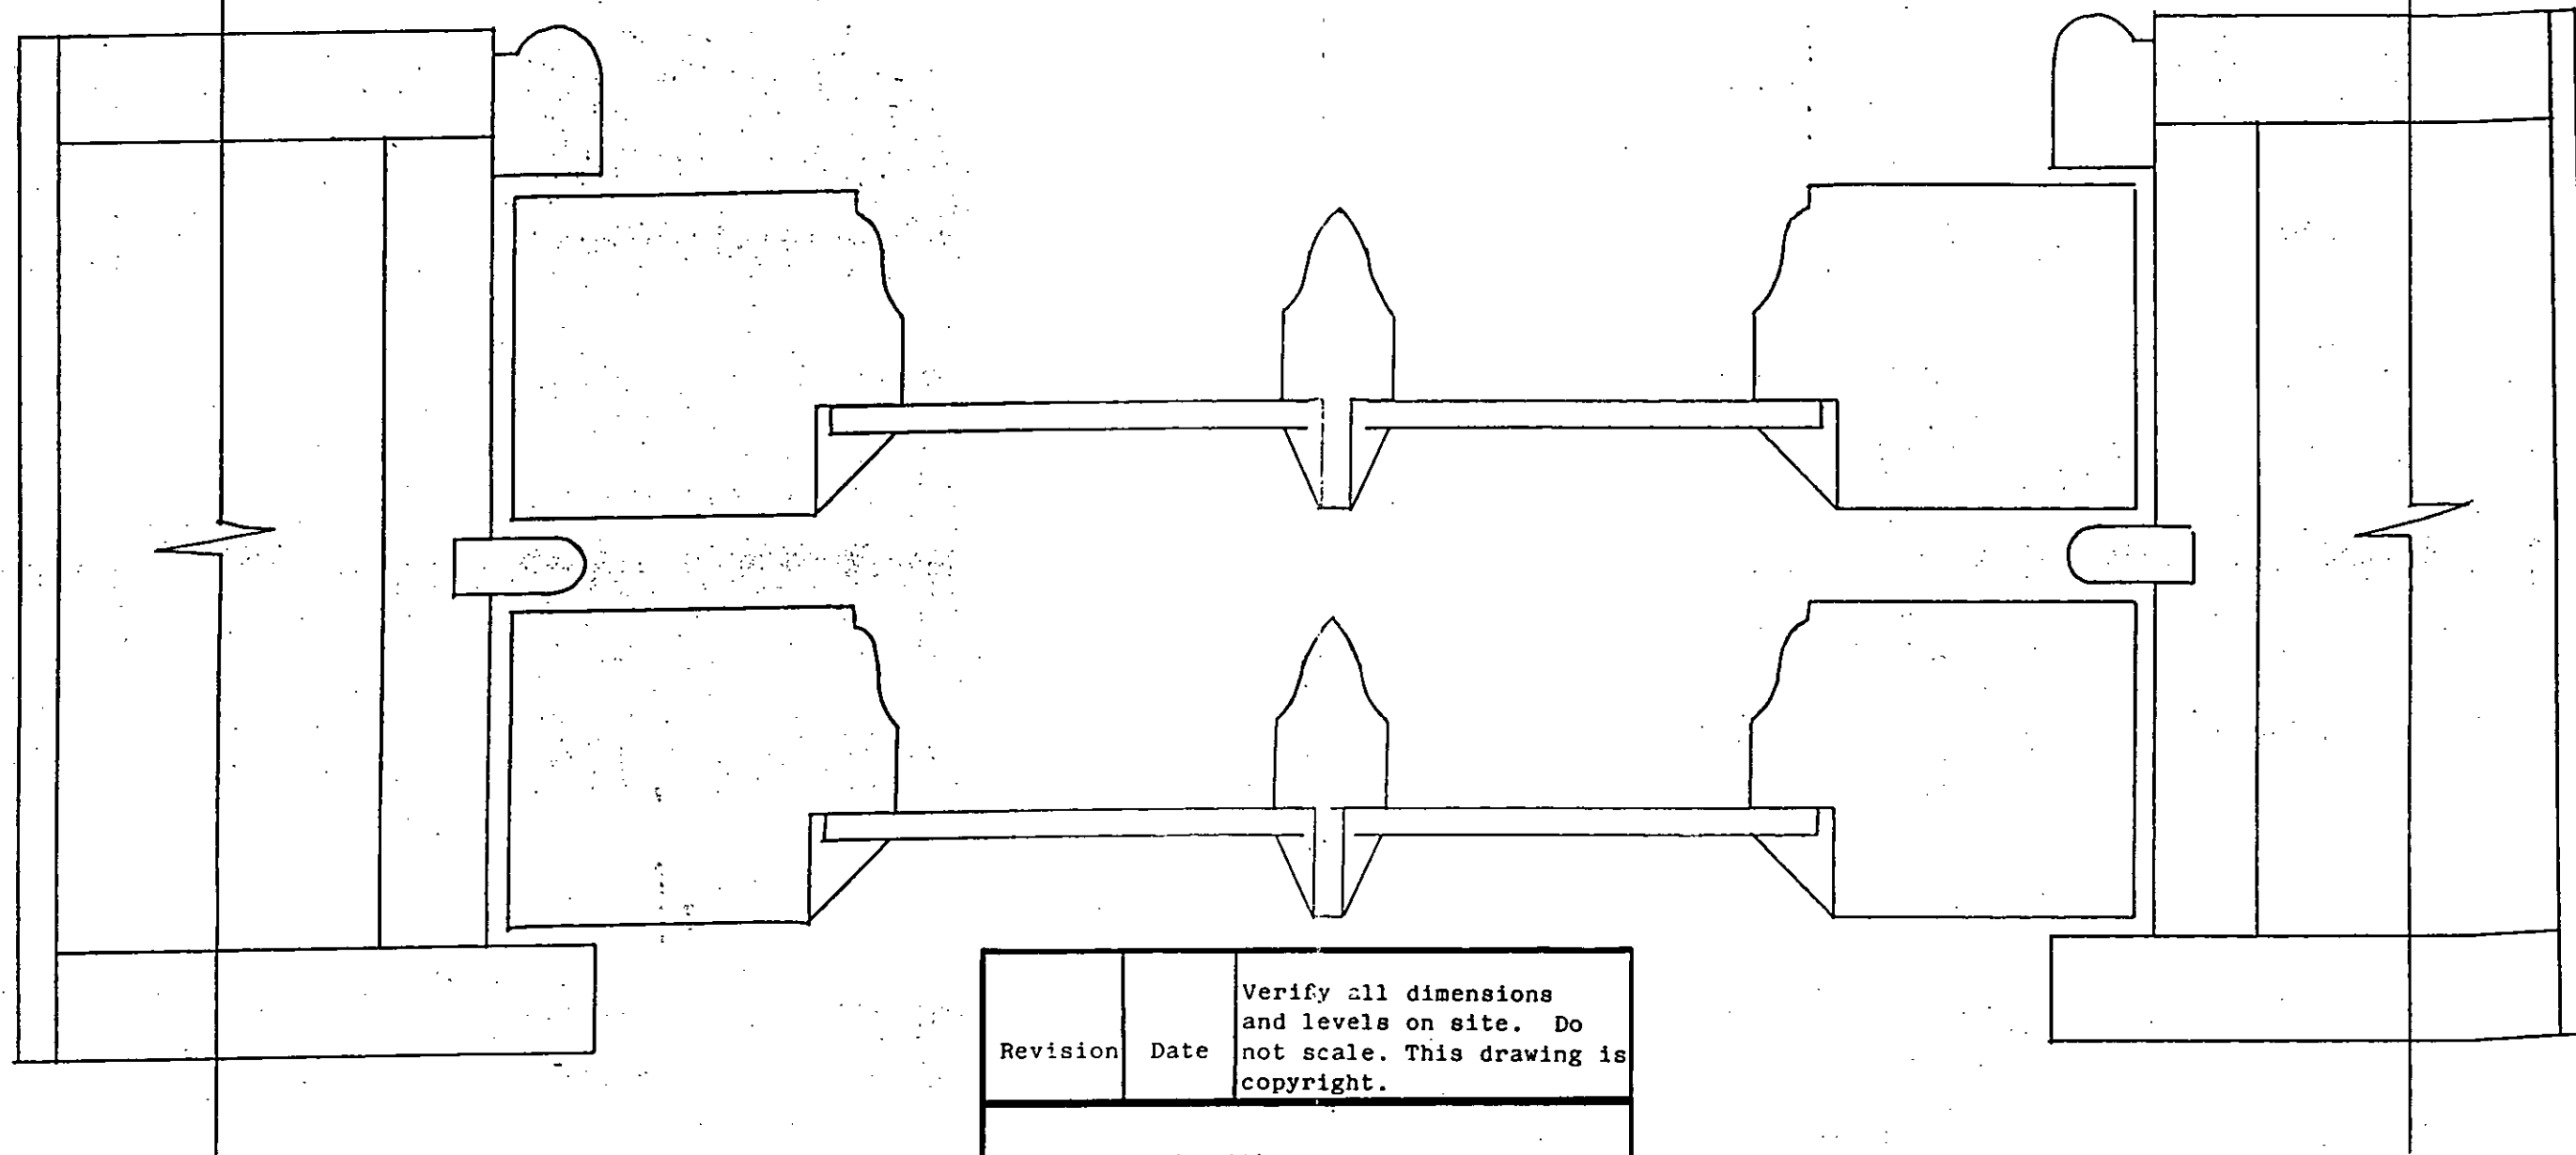

Revision	Date	Verify all dimensions and levels on site. Do not scale. This drawing is copyright.
Client Mr. Mrs. WEISS: 9 PROVOST ROAD HAMPSTEAD LONDON NW3 4ST		
Project REPLACEMENT SLIDING SASH WINDOWS		
Scale 1-10		
Date 4-9-94		
Drawn R.G.		
Drawing No 4036-1		CROSS SECTION OF EXISTING WINDOWS
		

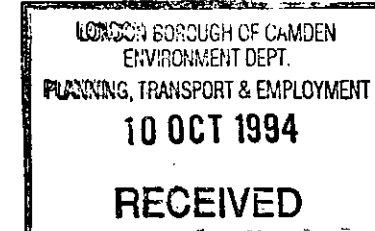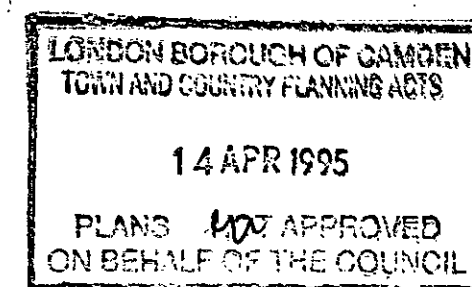

9470219R1

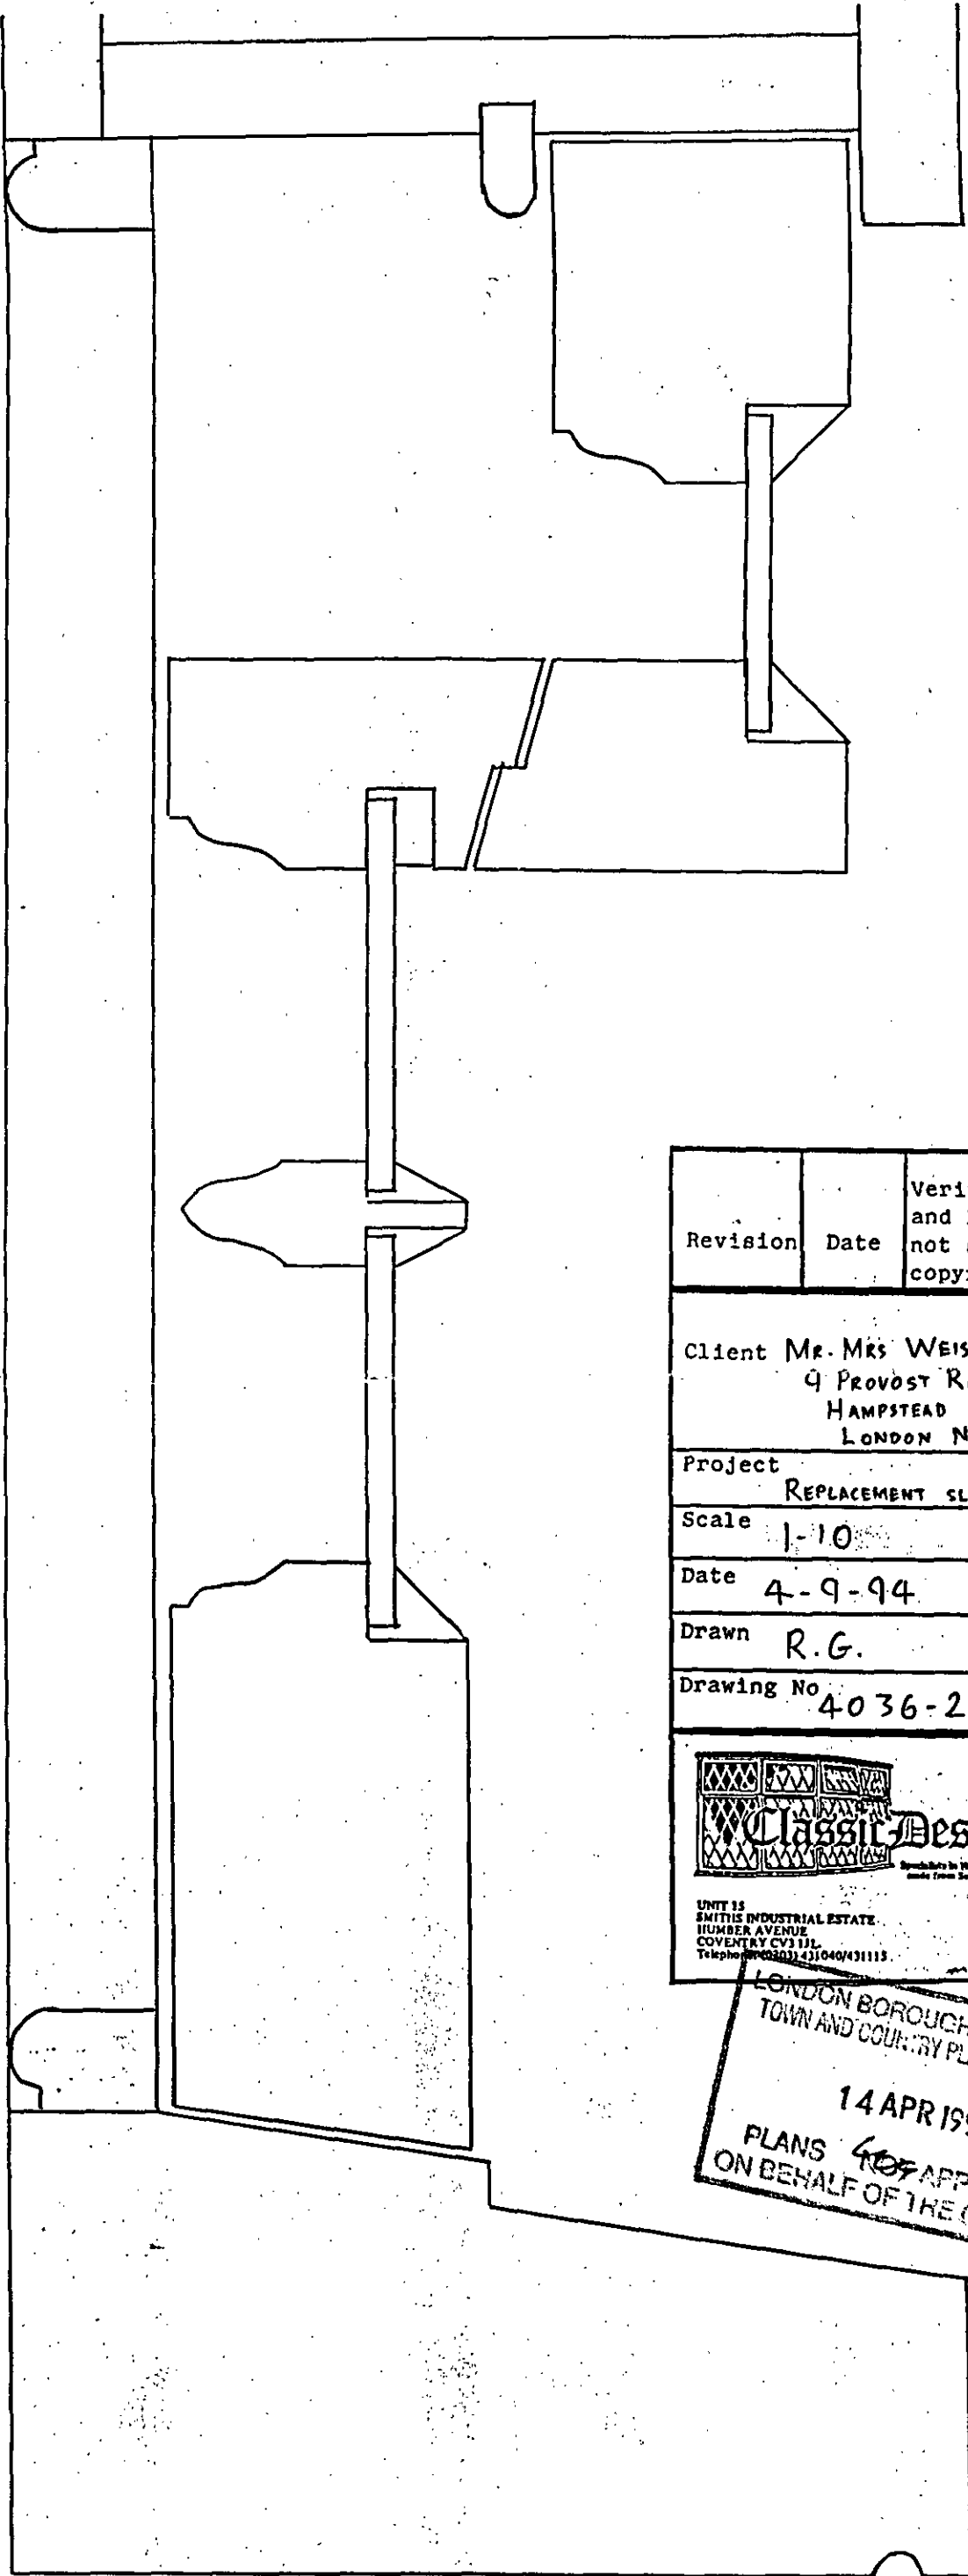

Revision	Date	Verify all dimensions and levels on site. Do not scale. This drawing is copyright.
Client Mr. Mrs. Weiss 9 PROVOST ROAD HAMPSTEAD LONDON NW3 4ST		
Project REPLACEMENT SLIDING SASH WINDOWS		
Scale 1-10		
Date 4-9-94		
Drawn R.G.		
Drawing No 4036-2		VERTICAL SECTION OF EXISTING WINDOWS
 Specialists in Handcrafted Windows made from Selected Hardwoods		
UNIT 15 SMITHS INDUSTRIAL ESTATE HUMBER AVENUE COVENTRY CV1 1SL Telephone 02476 431113		

LONDON BOROUGH OF CAMDEN
TOWN AND COUNTRY PLANNING ACTS
14 APR 1995
PLANS ~~4036~~ APPROVED
ON BEHALF OF THE COUNCIL

LONDON BOROUGH OF CAMDEN
ENVIRONMENT DEPT
PLANNING, TRANSPORT & EMPLOYMENT
10 OCT 1994
RECEIVED

L9470219R1