

PROPOSED KITCHEN EXTRACT SYSTEM AT.

17.01.1996

304 KILBURN HIGH ROAD, LONDON NW6.

ON BEHALF OF THE LONDON BOROUGH OF CANNON PLANNING ACTS  
3 MAY 1998  
TOWN AND COUNTRY PLANNING ACTS

SIDE VIEW.

VENTILATING SYSTEMS KITCHENS LTD

01268-680009.

ALL NEW DUCTWORK 450mm x 450mm

SHOP FRONT →

EXISTING EXTENTION.

EXISTING SKYLIGHT.

NEW DUCTWORK TO CONNECT TO EXISTING FAN.

SILENER.

EXISTING EXTENTION.

DUCTWORK HIDDEN BEHIND PARAPET WALL.

REAR STORE ROOM & KITCHEN AREA.

SIDE VIEW

AIR FLOW

VERTICAL DISCHARGE CANAL.

3RD FLOOR.

2ND FLOOR.

1ST FLOOR.

GROUND FLOOR.

9501835R1

MSP1701WJ/S


1 = 50 SCALE

17.01.1996.

PROPOSED KITCHEN EXTRACT SYSTEM AT,

304 KILBURN HIGH ROAD, LONDON NW6.

REAR VIEW.

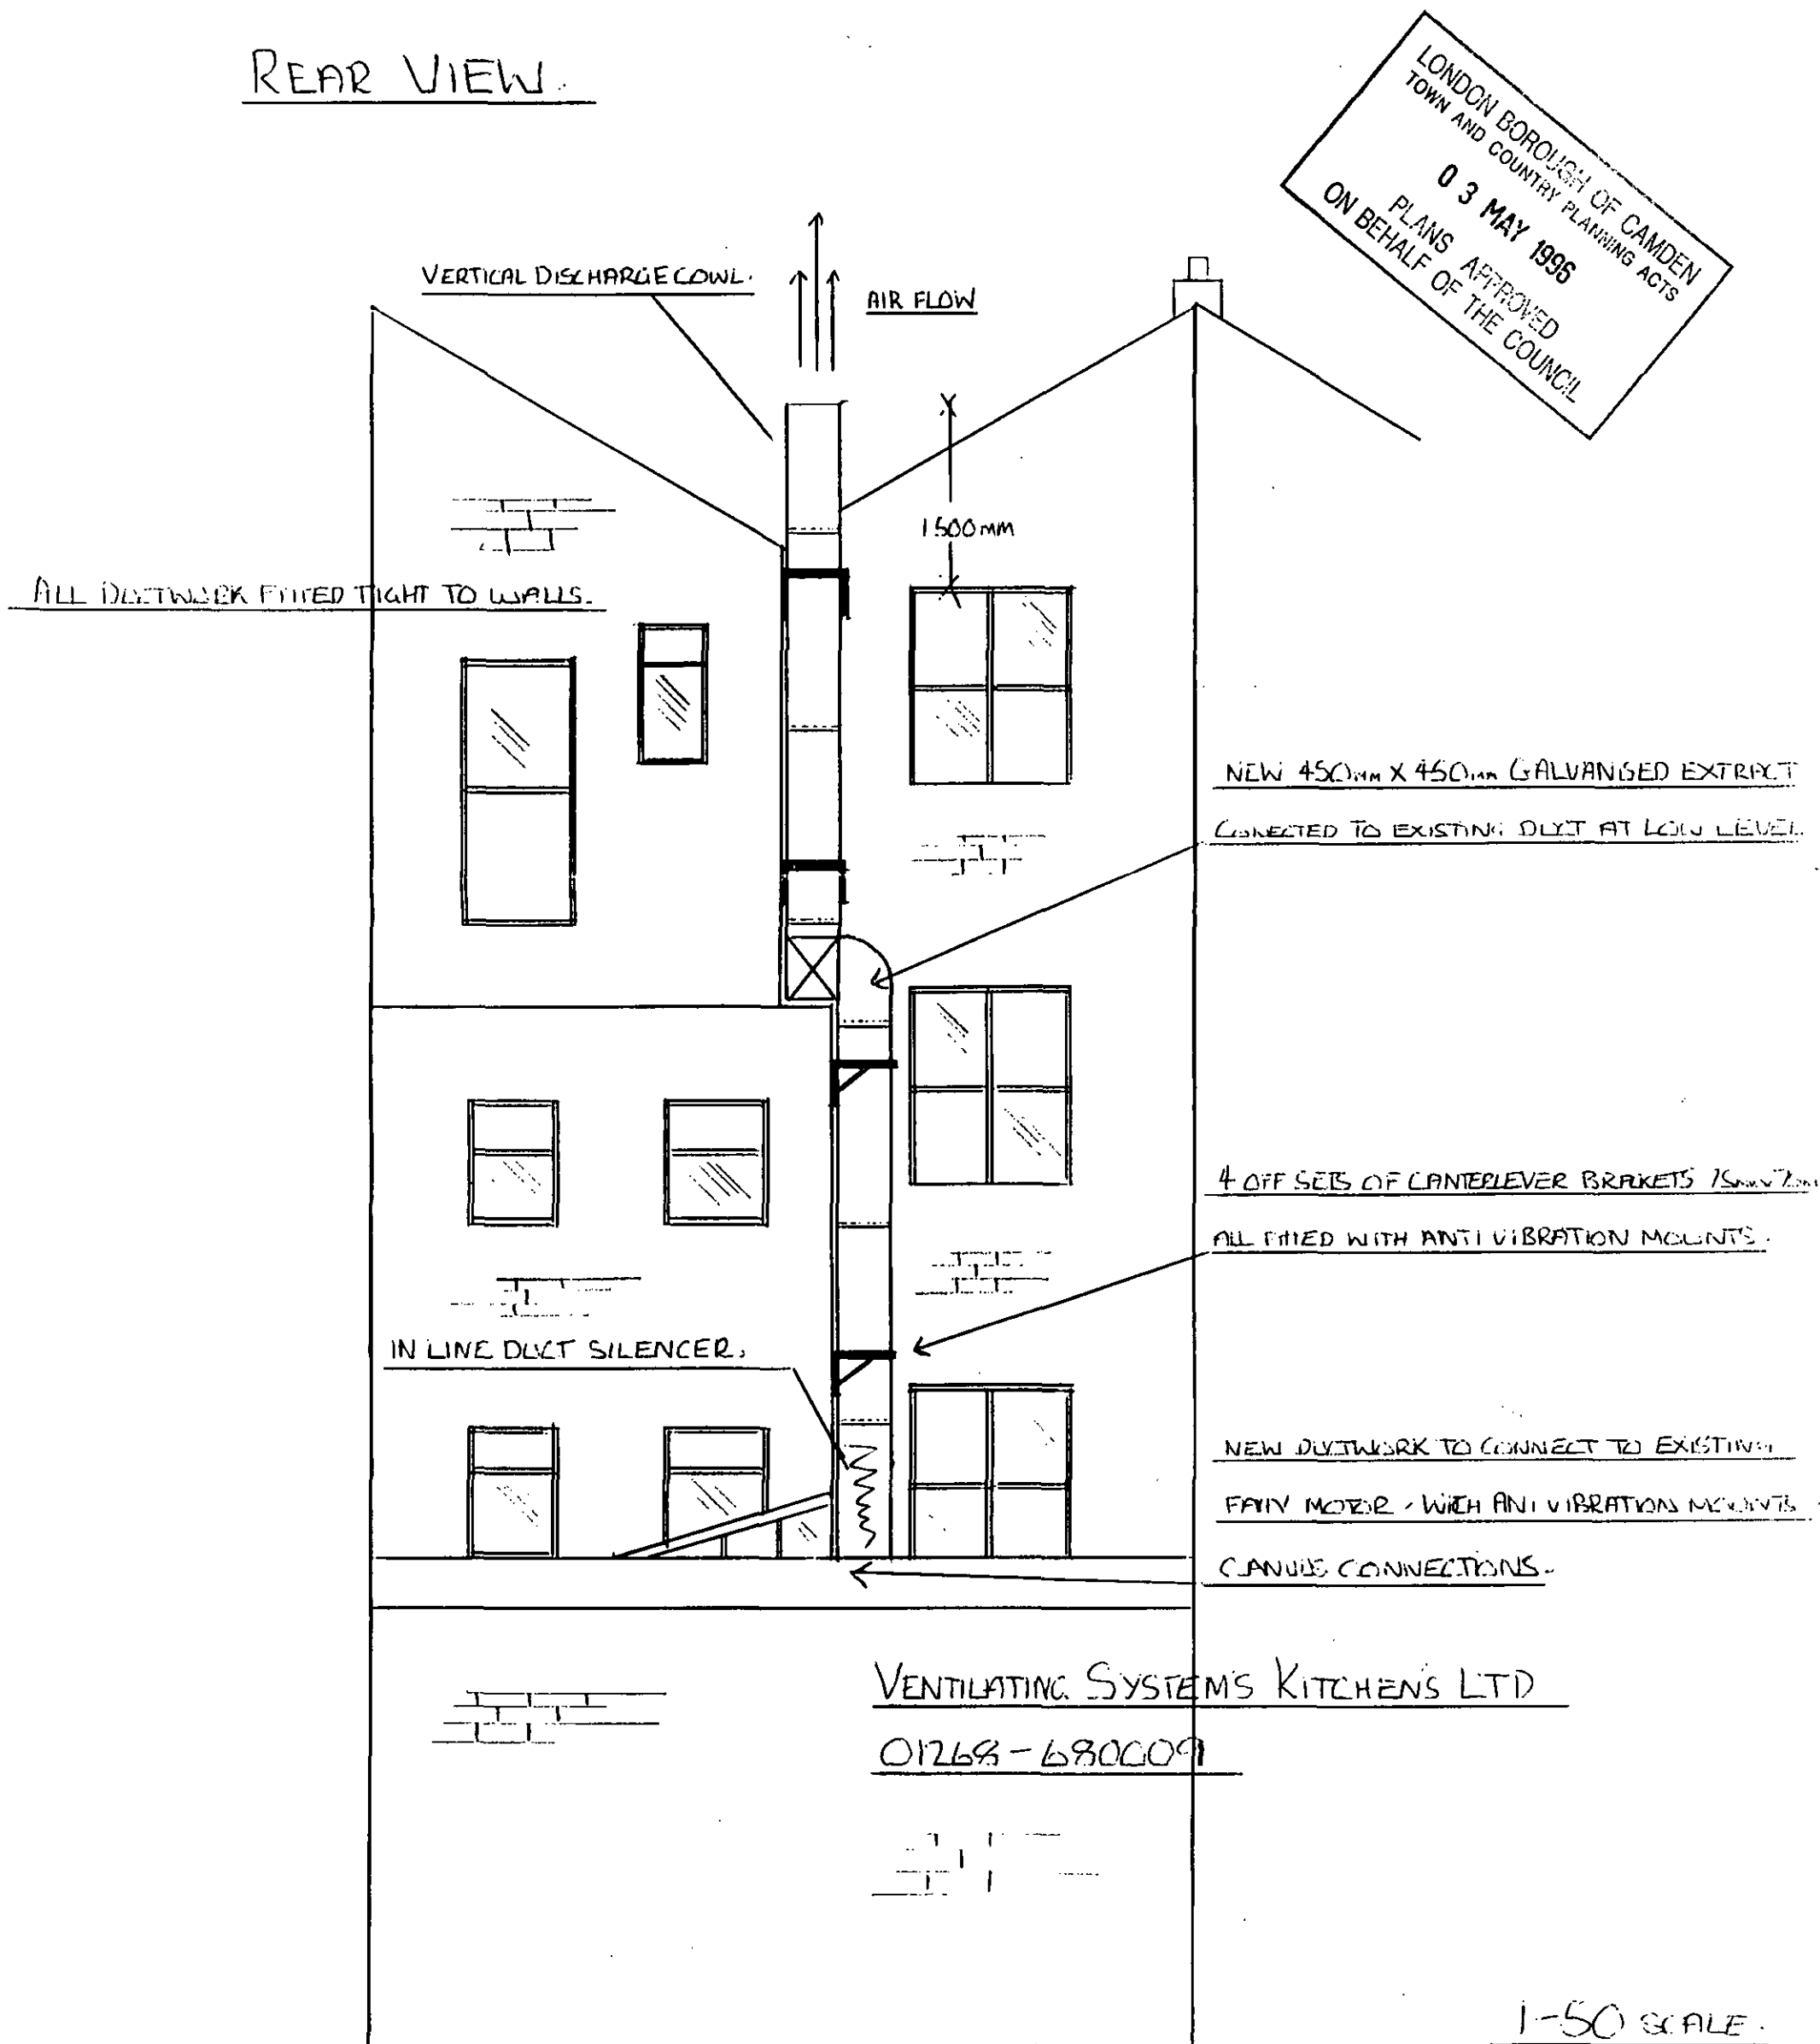

LONDON BOROUGH OF CAMDEN  
TOWN AND COUNTRY PLANNING ACTS  
03 MAY 1996  
PLANS APPROVED  
ON BEHALF OF THE COUNCIL

REAR VIEW.

1-50 SCALE.

MSP 1701WJ