


EXTENSION OF EXISTING CROSSOVER IN TORBAY STREET, N.W.1.

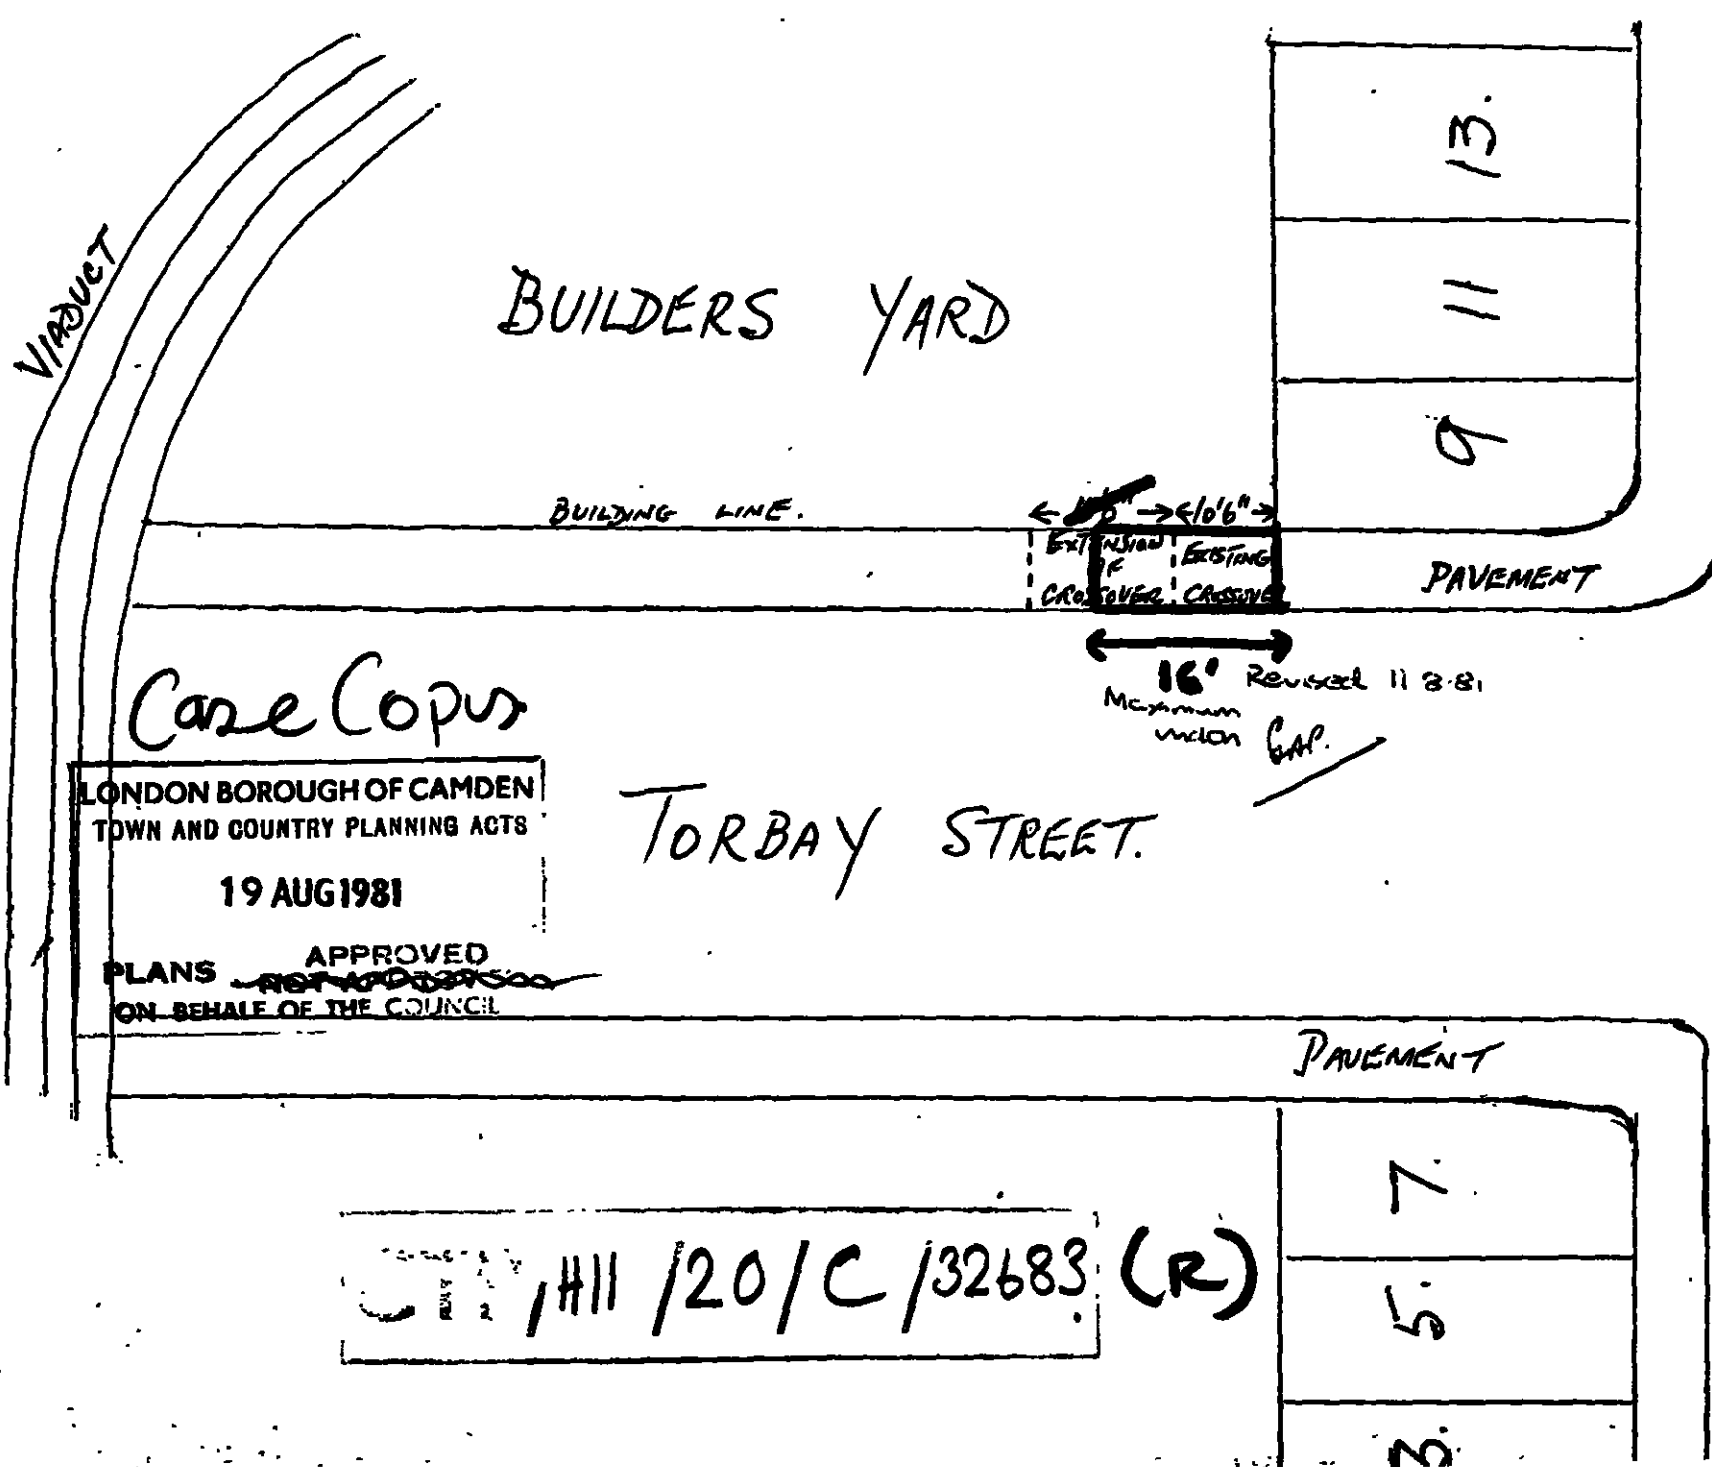

HAWLEY ROAD.

Case Copus

LONDON BOROUGH OF CAMDEN
TOWN AND COUNTRY PLANNING ACTS

19 AUG 1981

PLANS APPROVED
~~NOT A DECISION~~
ON BEHALF OF THE COUNCIL