

LONDON BOROUGH OF CANTON
TOWN AND COUNTRY PLANNING ACTS
18 MAY 1973
PLANNING PERMISSION
ON BEHALF OF THE COUNCIL

100 MM PAVING STONES.

GRANITE CURB.

300 MM

2.800 MM


4.000 MM

GARAGE ENTRANCE

GARAGE DOOR BRICK PIERS

1/22297

LONDON BOROUGH OF CAMDEN
TOWN AND COUNTRY PLANNING ACTS
18 MAY 1976
PL/13 S. APPROVED
ON BEHALF OF THE COUNCIL

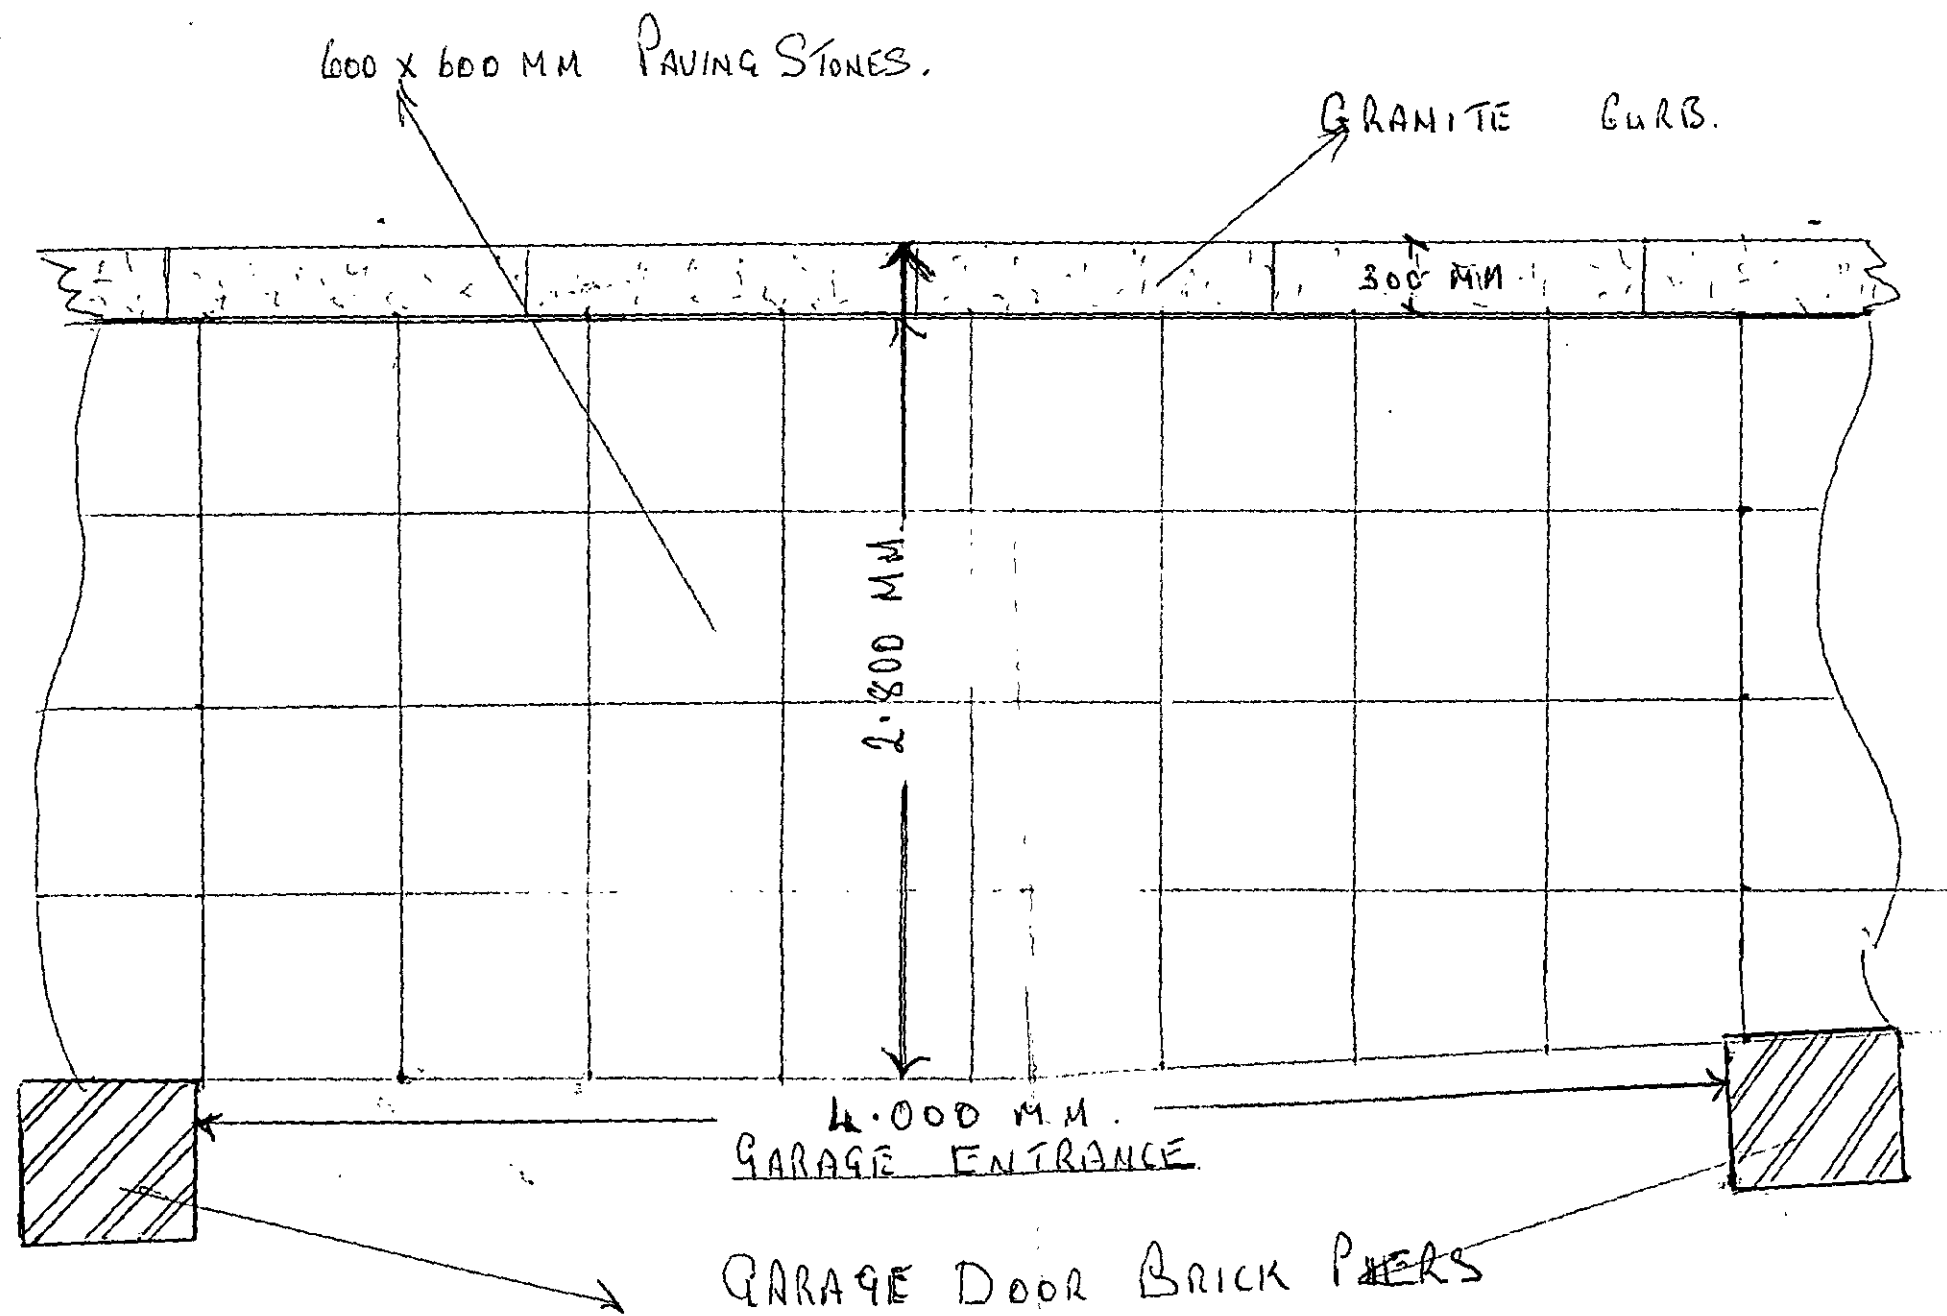

H12/17/A/22297