




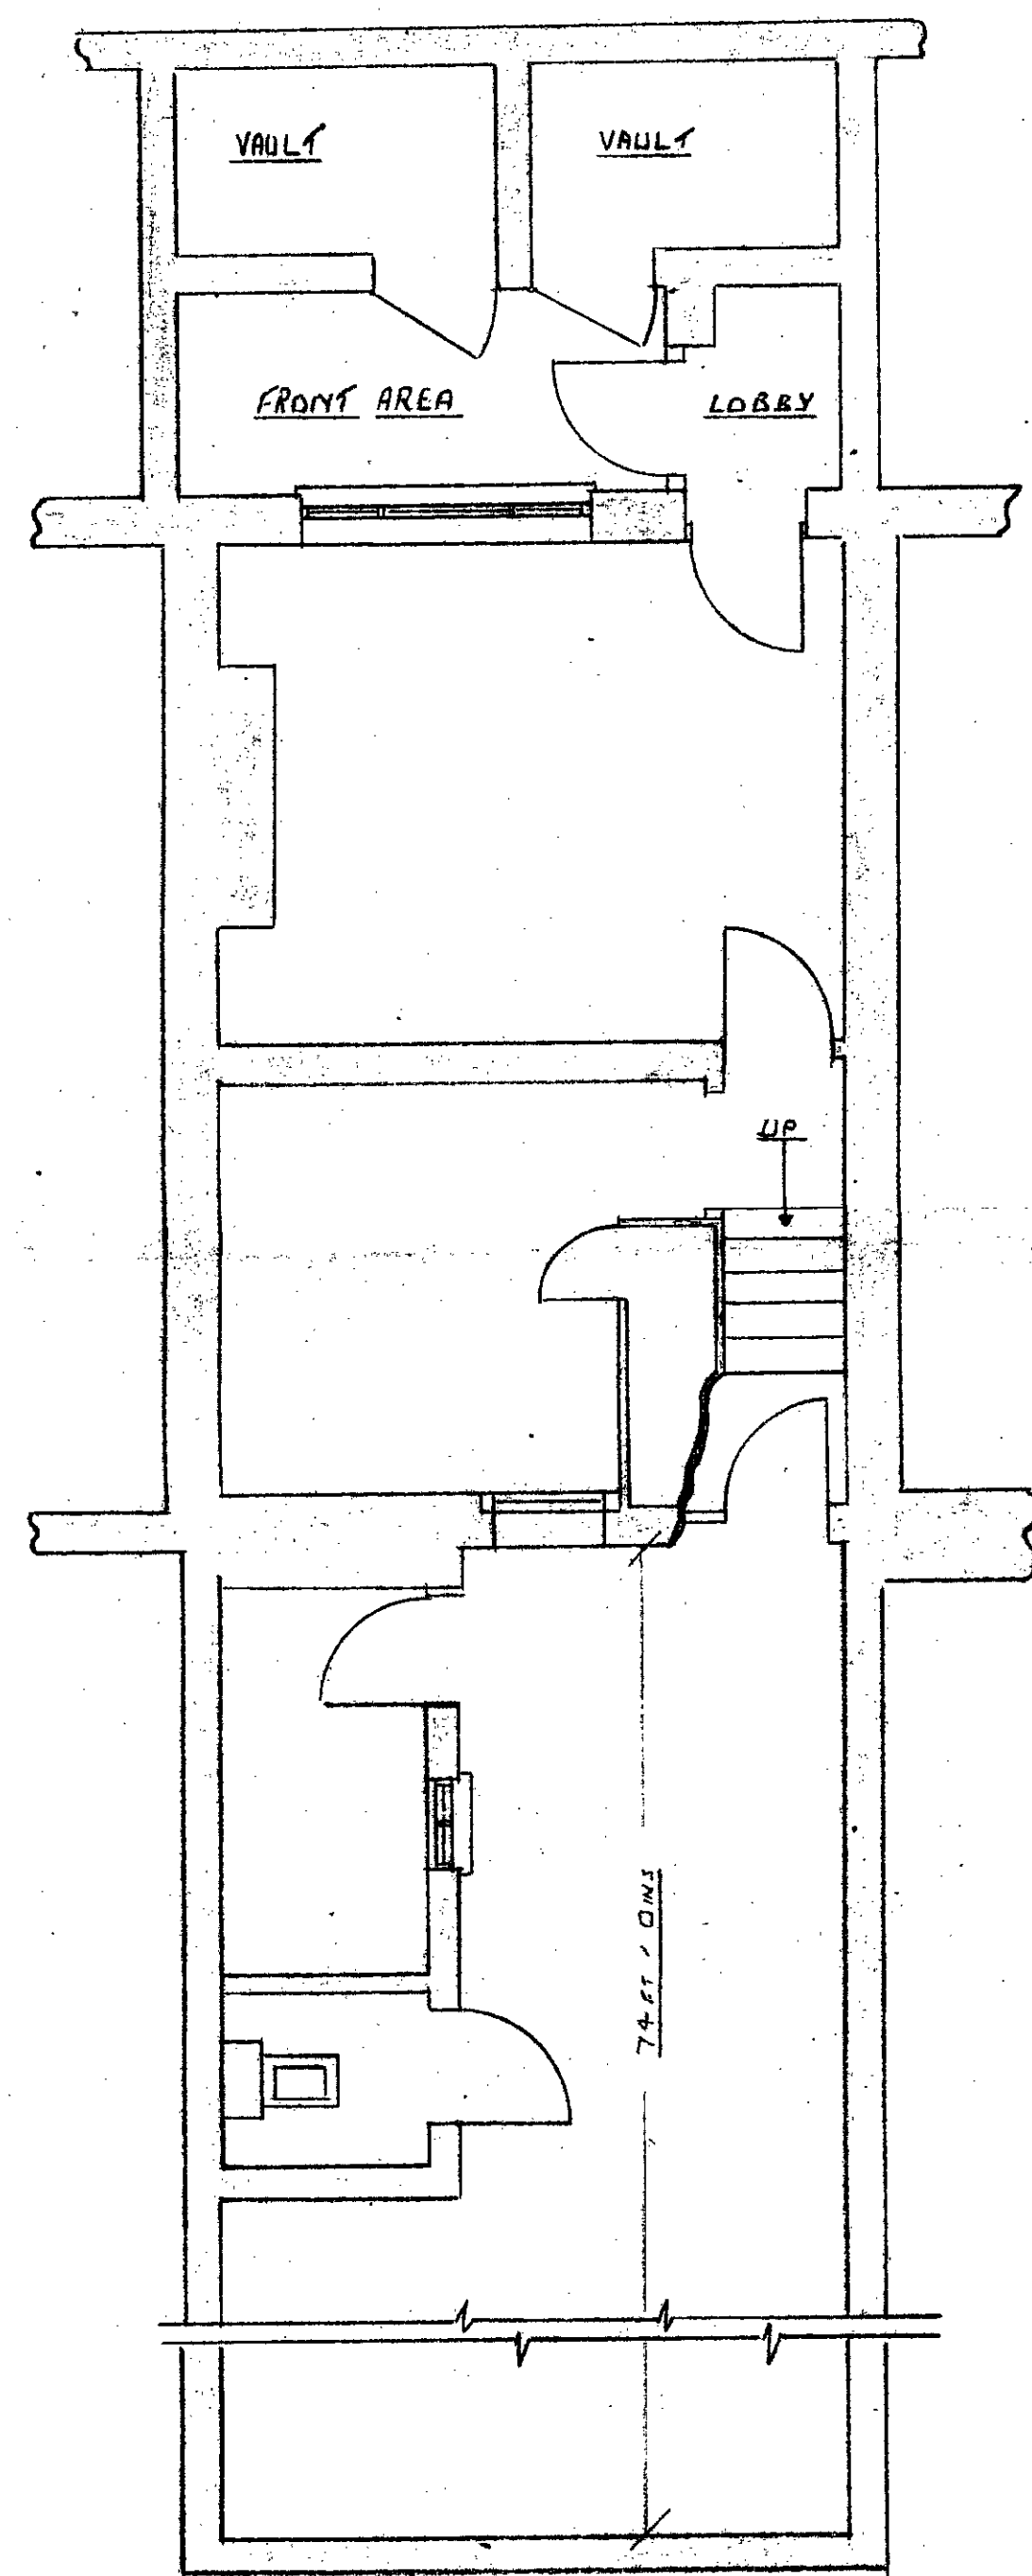


BASEMENT

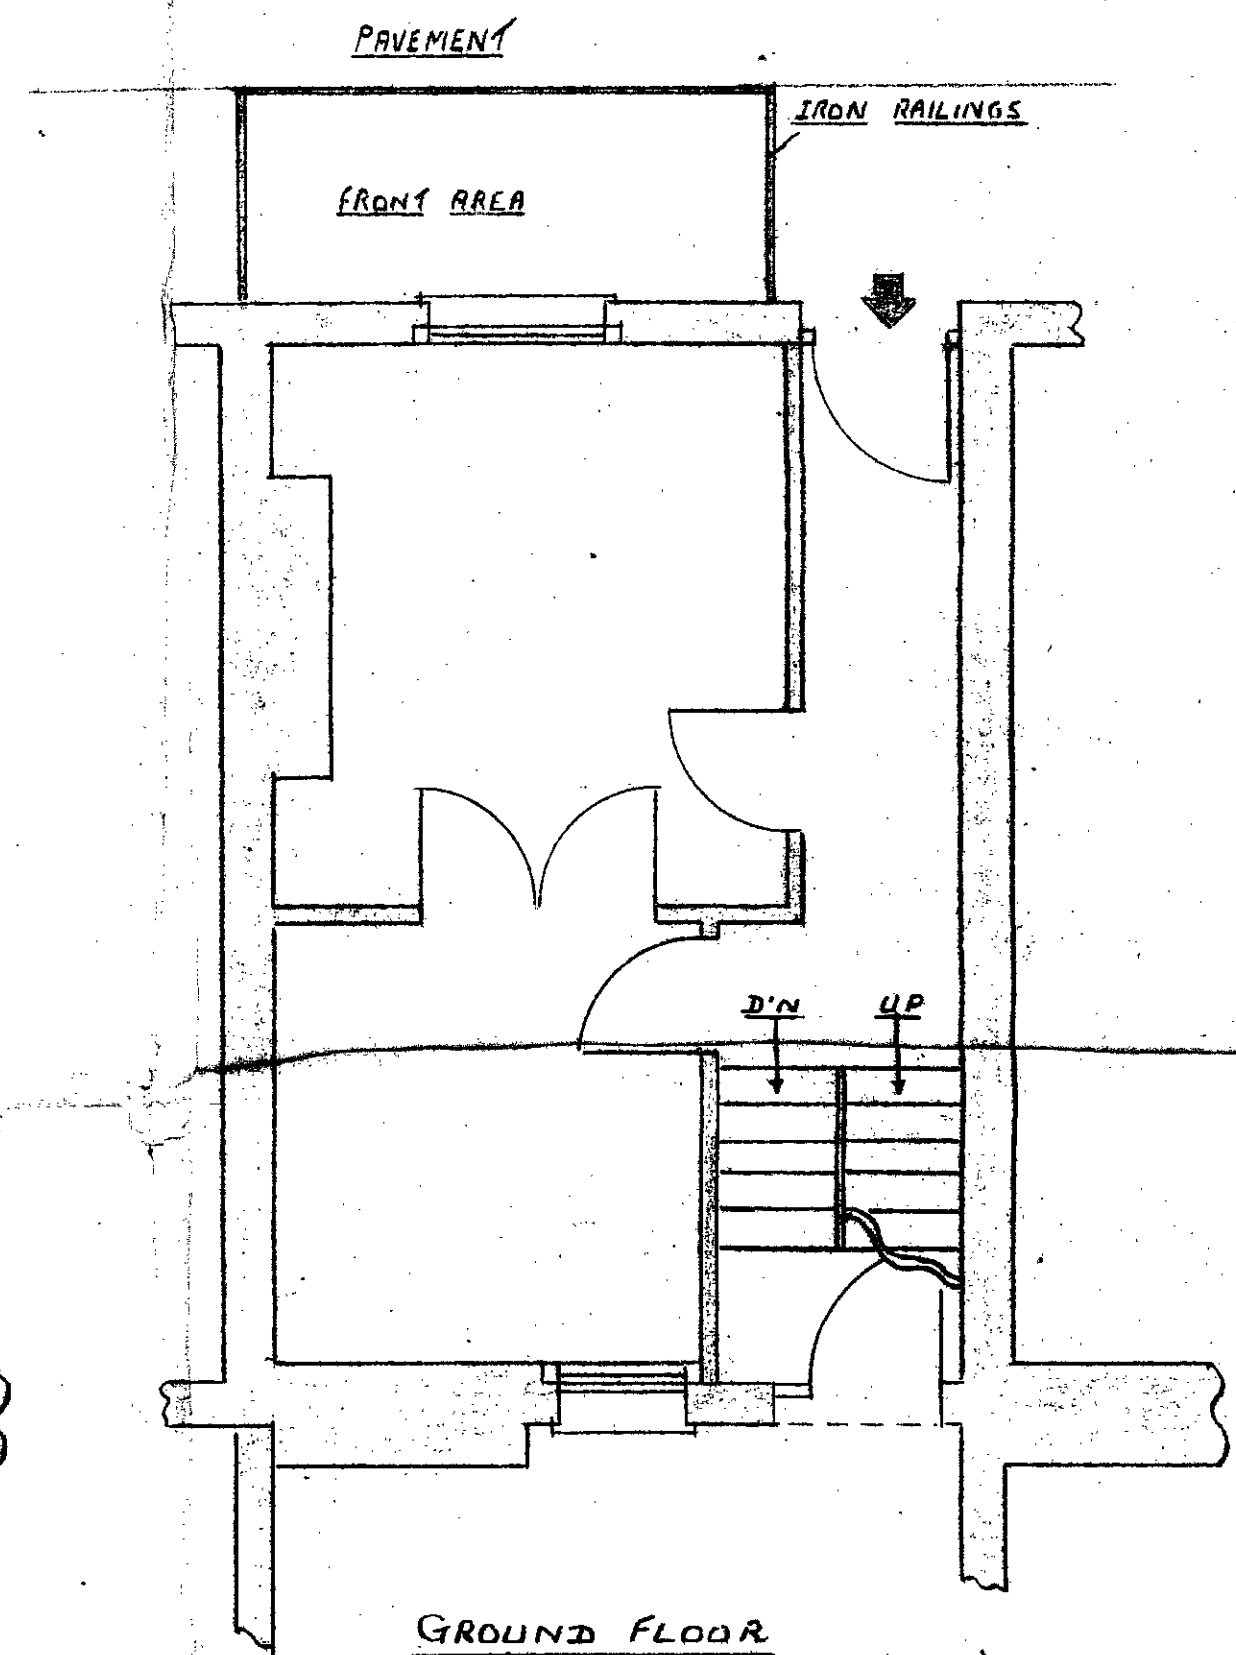


GROUND FLOOR

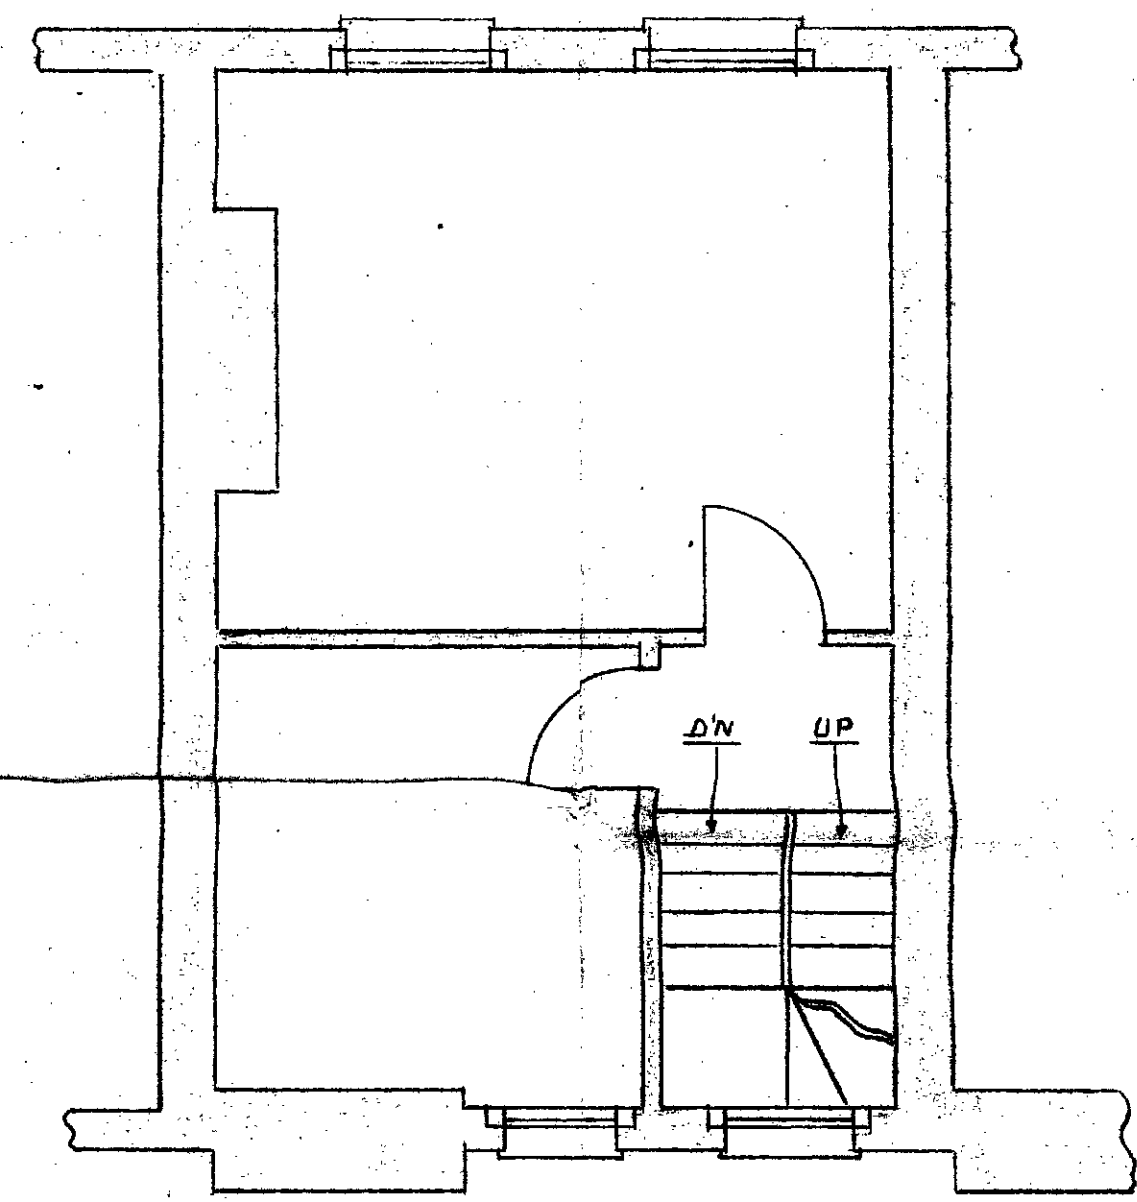

FIRST FLOOR

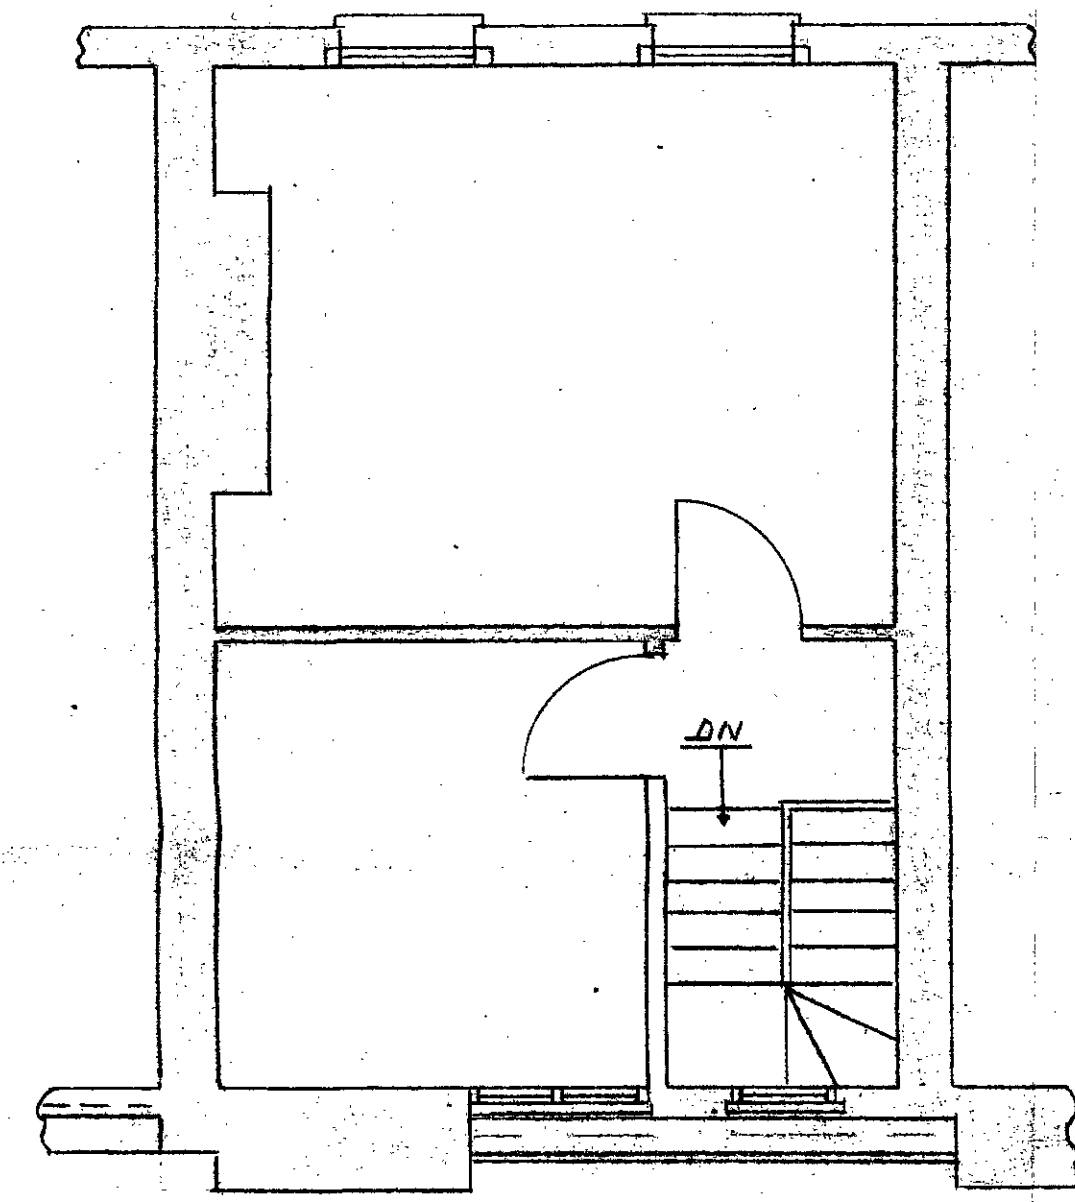

SECOND FLOOR

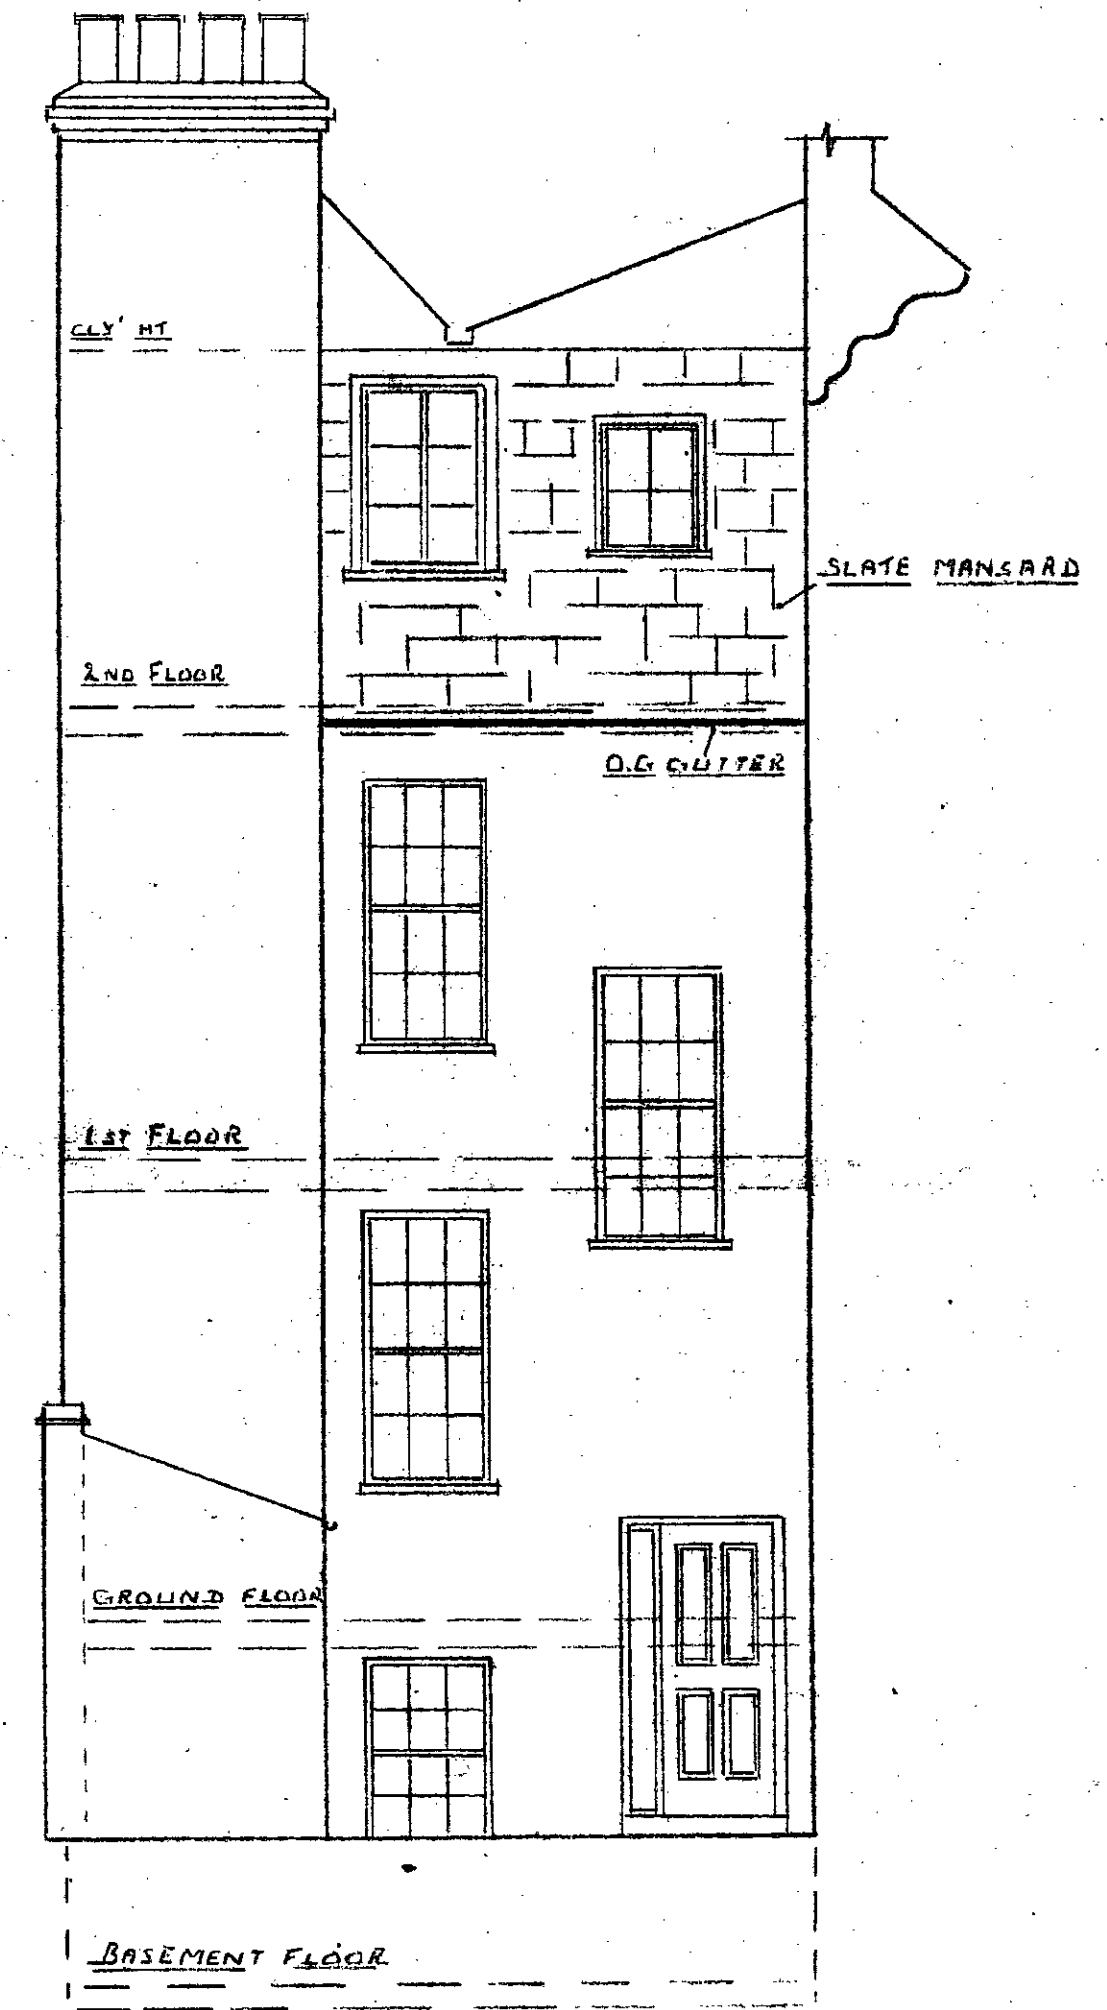


REAR ELEVATION

PROPERTY AS EXISTING AT NO 29, JEFFREYS ST N.W.I.


SCALE 1/4 INCH REP 1 FT

CTP/H12/13/2/2277


J. SANDERS & SONS LTD
50 HARCOURT STREET
LONDON, W.1

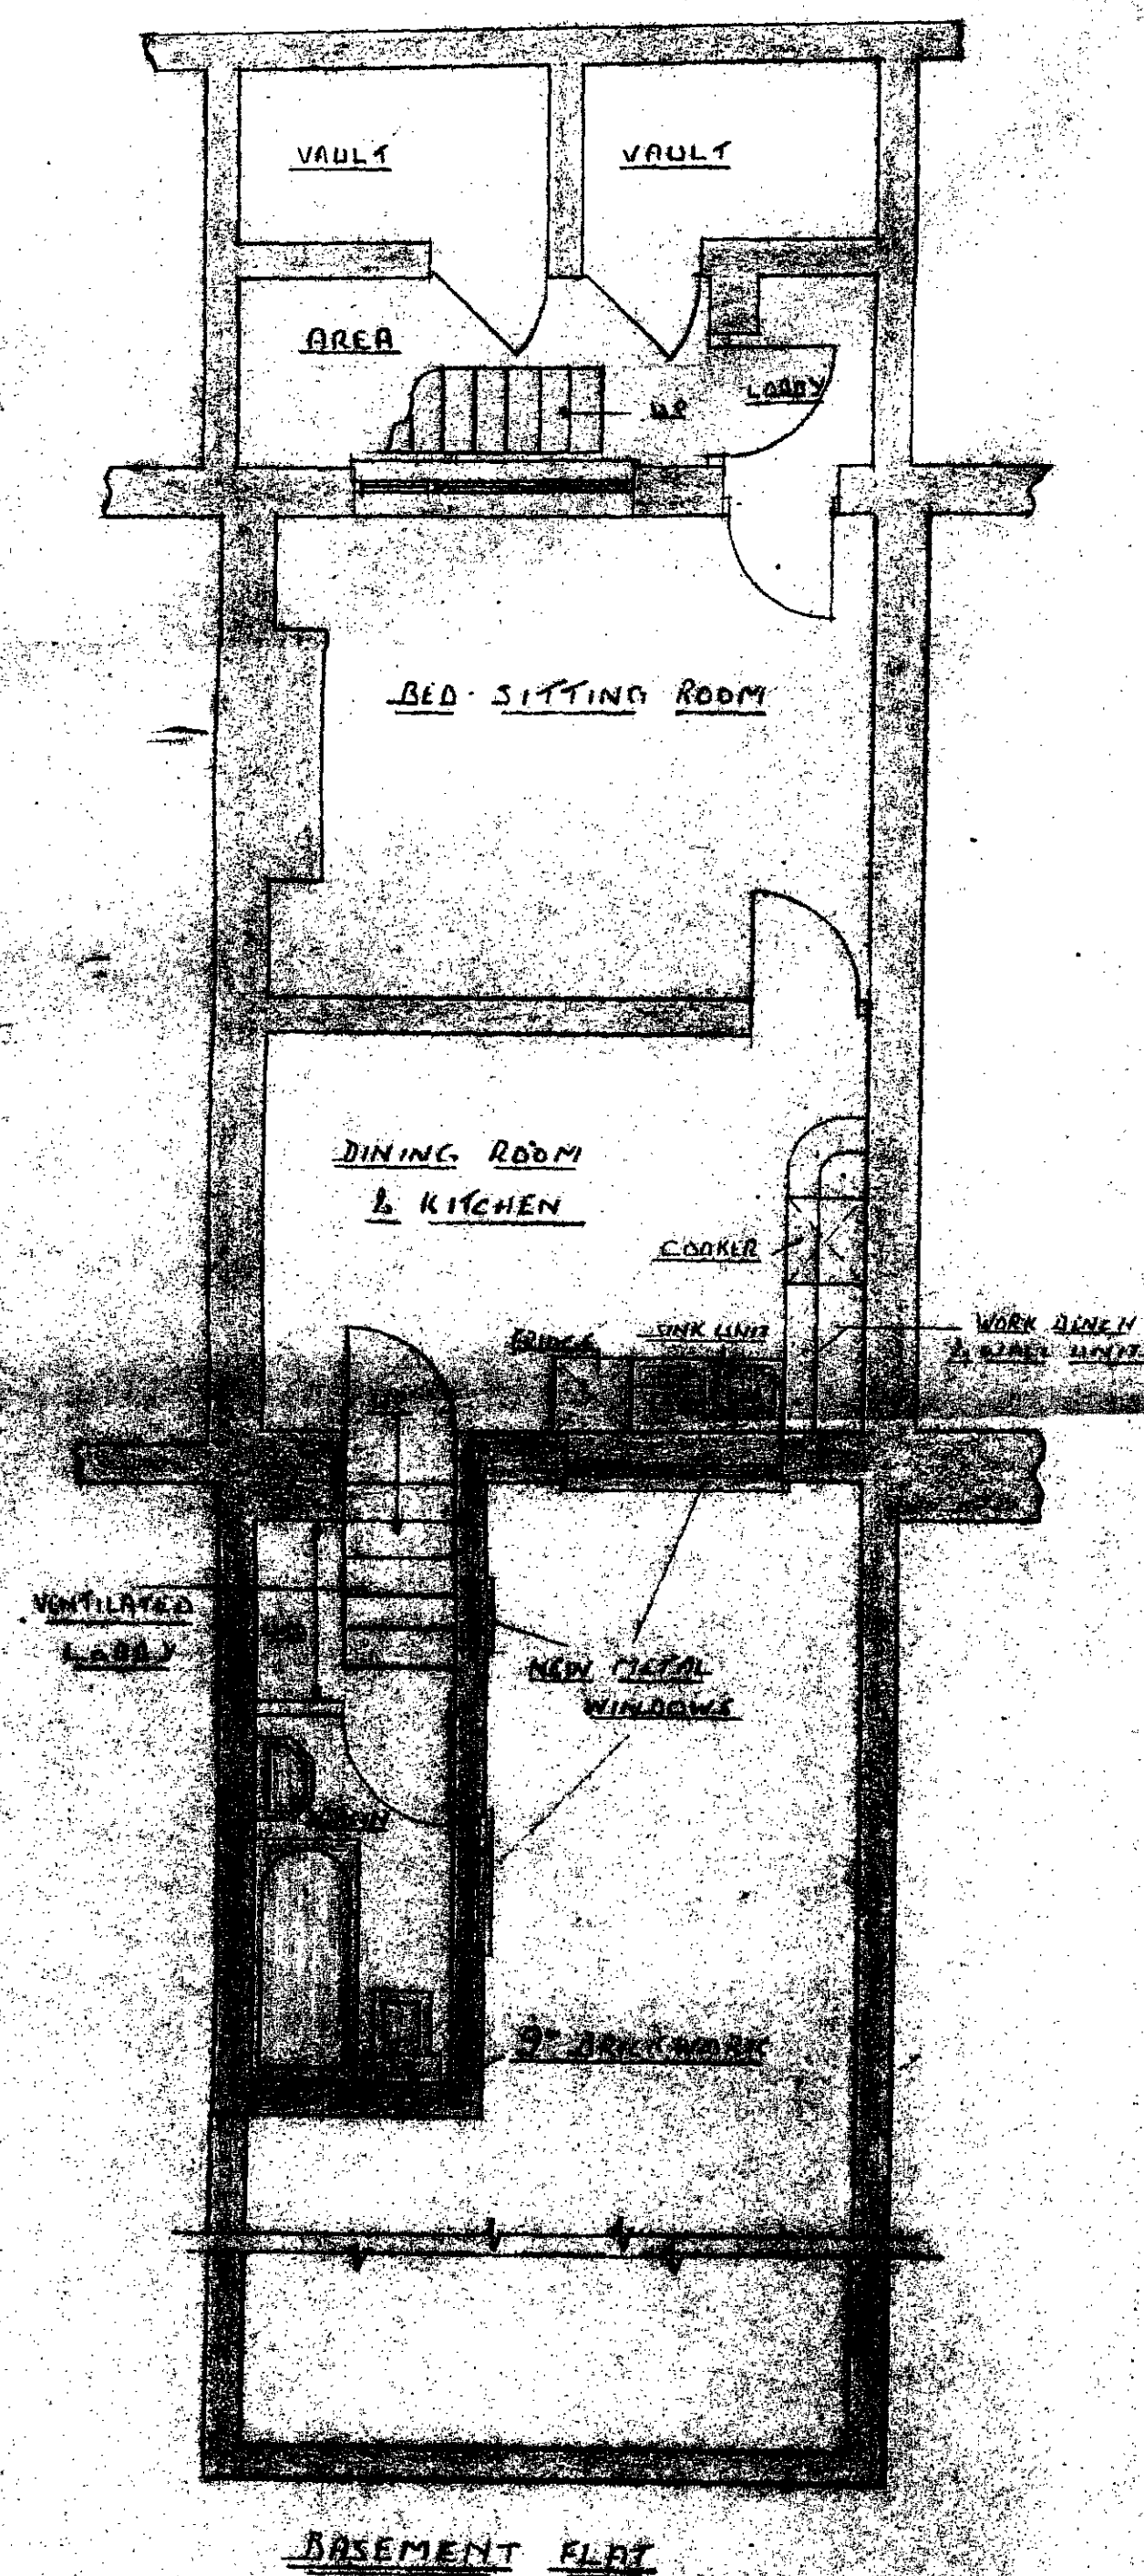


BASEMENT FLAT

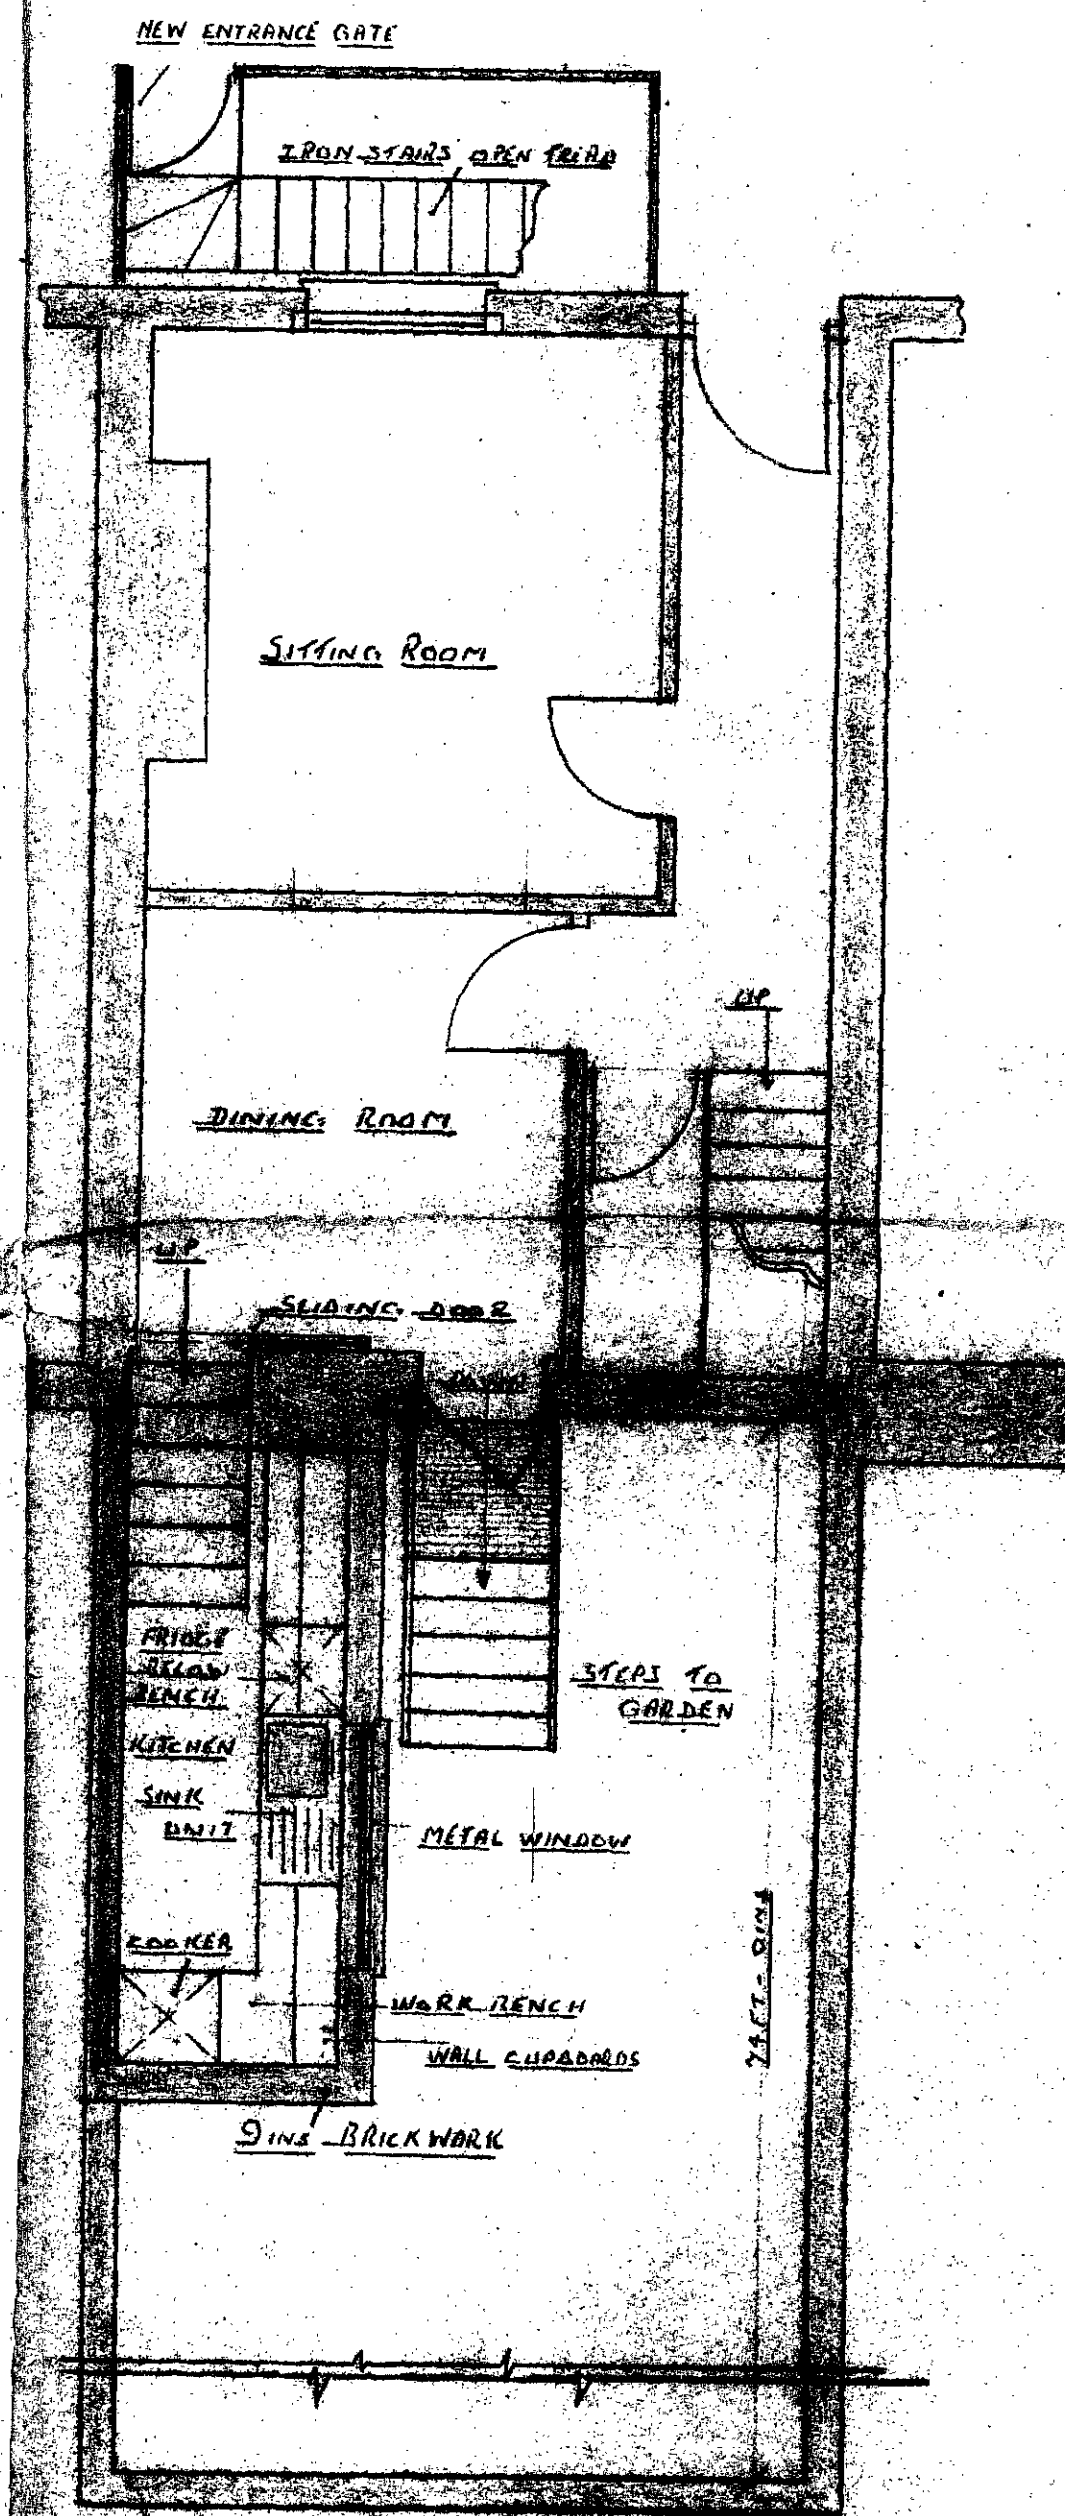


GROUND FLOOR

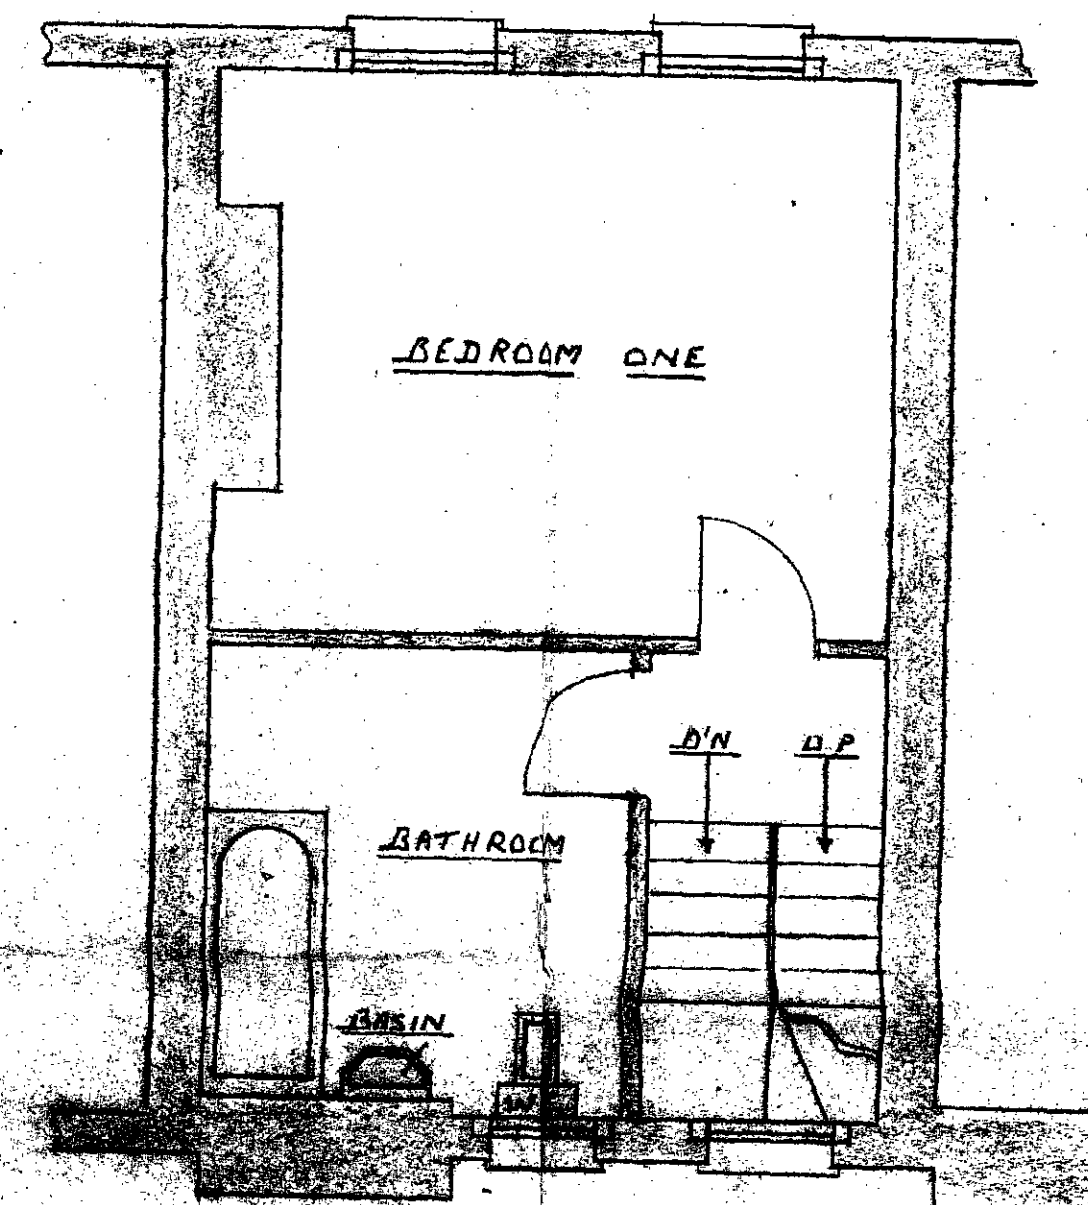

FIRST FLOOR

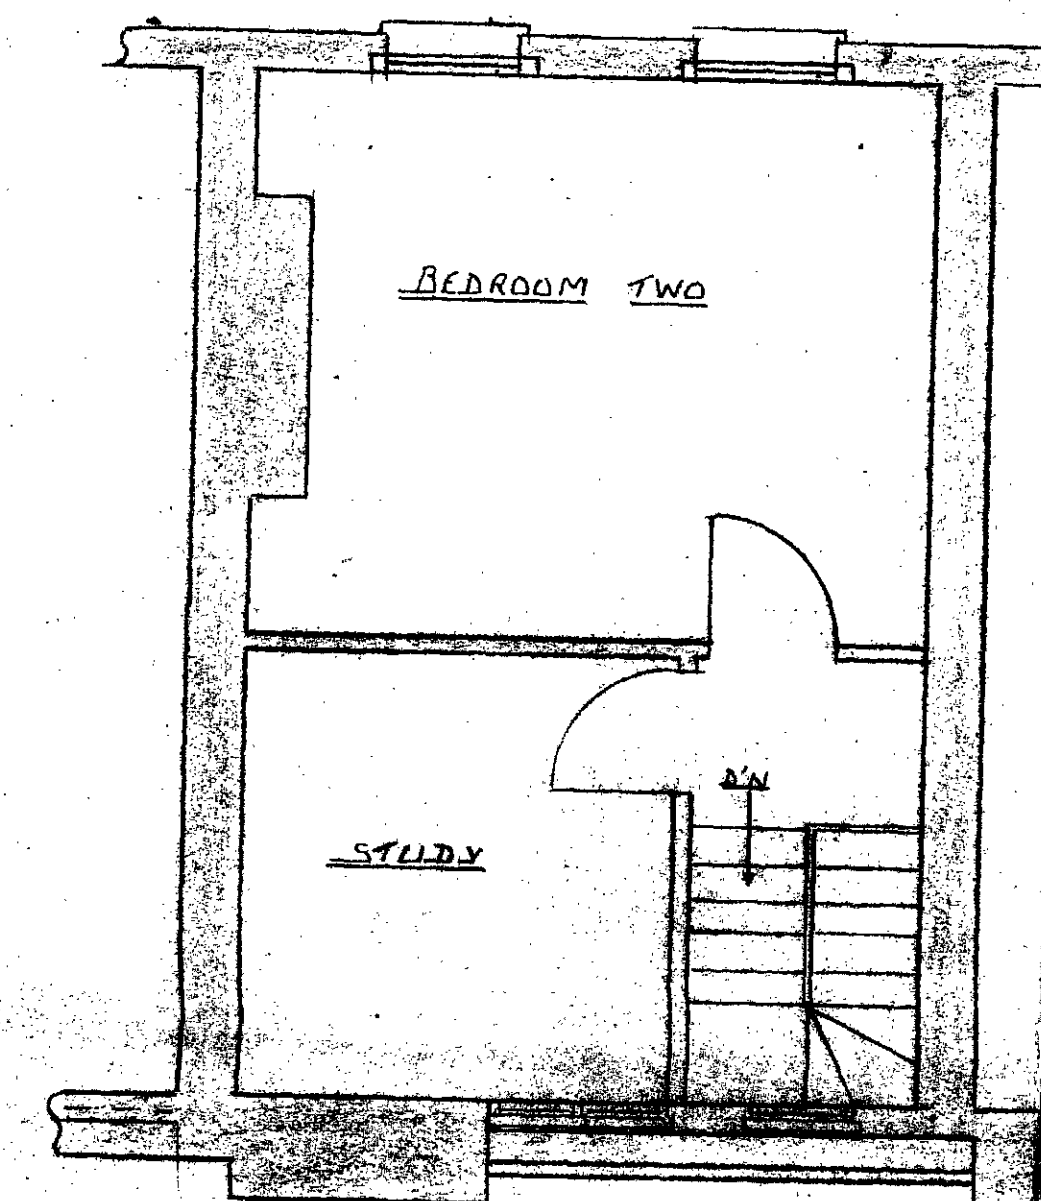

SECOND FLOOR

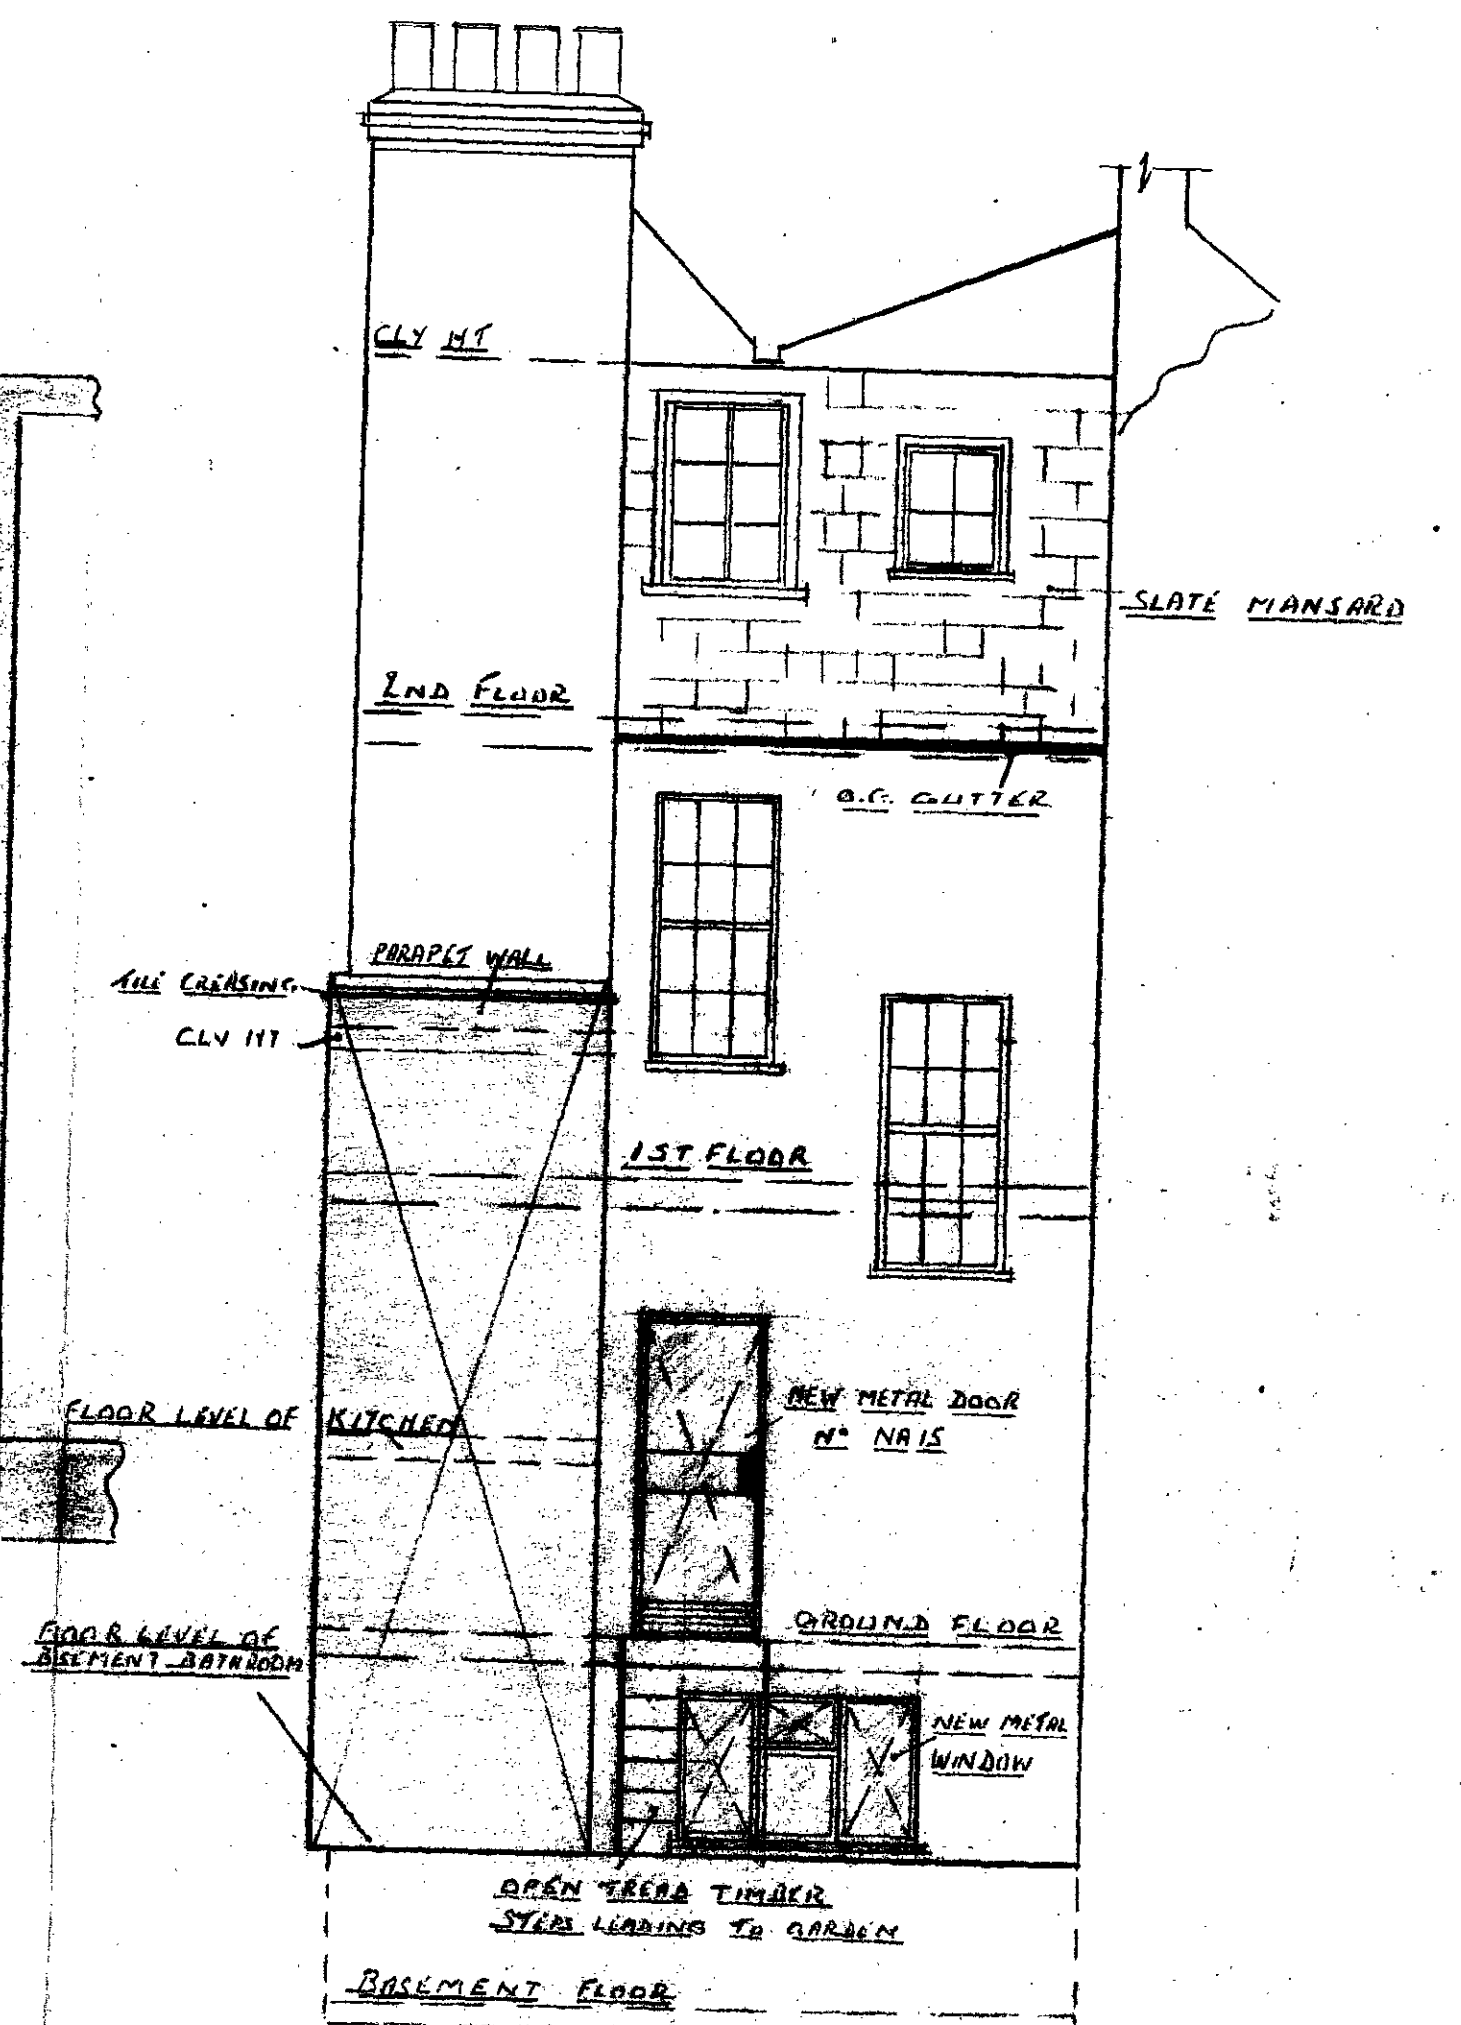

REAR ELEVATION

PROPERTY AS PROPOSED AT N° 29, JEFFREYS ST N.W. 1

SCALE 1/4 IN = 1 FT

LONDON BOROUGH OF CAMDEN
PRESENTED TO THE PLANNING AND
DEVELOPMENT COMMITTEE APPLICATIONS
SUB-COMMITTEE ON 14 SEP 1966

CTP/H12/13/ 2/2277

J. SANDERS & SONS LTD.
80 HARCOURT STREET
LONDON, W.1