


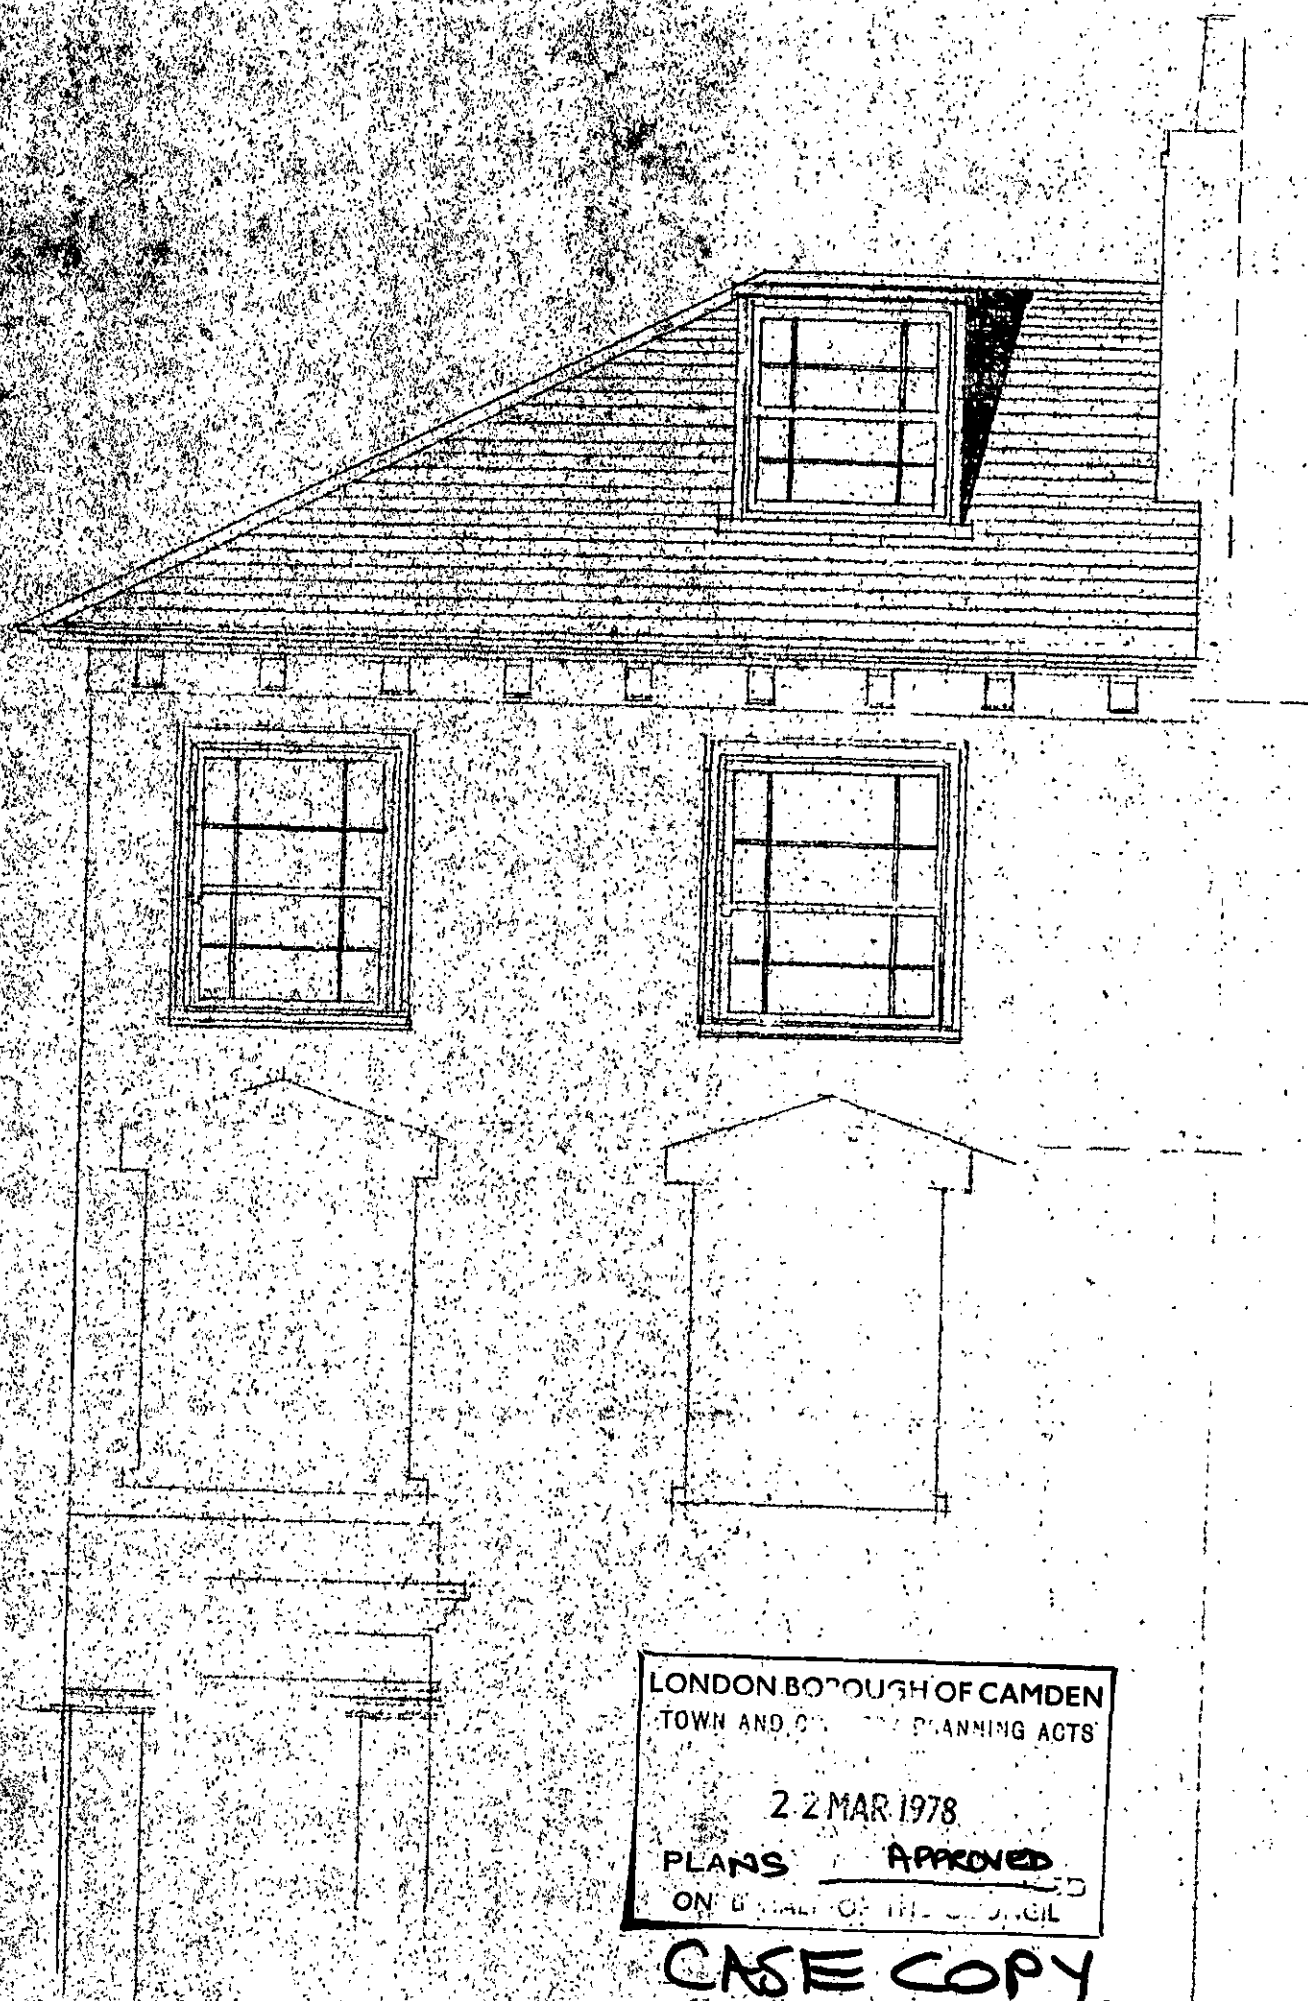

LONDON BOROUGH OF CAMDEN
TOWN AND COUNCIL PLANNING ACTS
22 MAR 1978
PLANS APPROVED
ON BEHALF OF THE COUNCIL

CASE COPY.


TP/H12/2/4/25940. FRONT ELEVATION AS PROPOSED

Top Flat 7 Rochester Terr NW1
For Mr A Hawkins


Scale $\frac{1}{4}" = 1'-0"$

Kirkwood Custom Design & Construction Ltd.
8 Windmill St London W1P1HE. Tel 01-485 1054


AH378D3

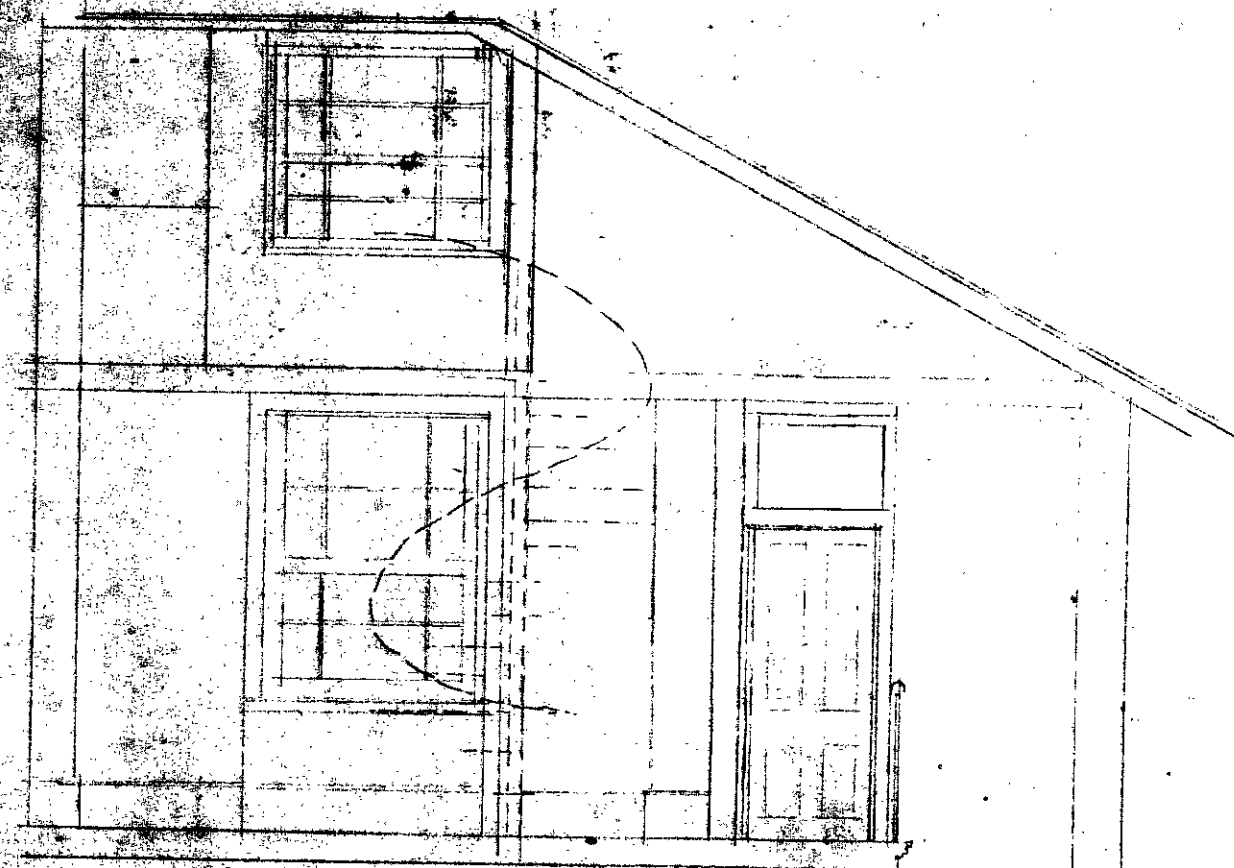


SECTION BB

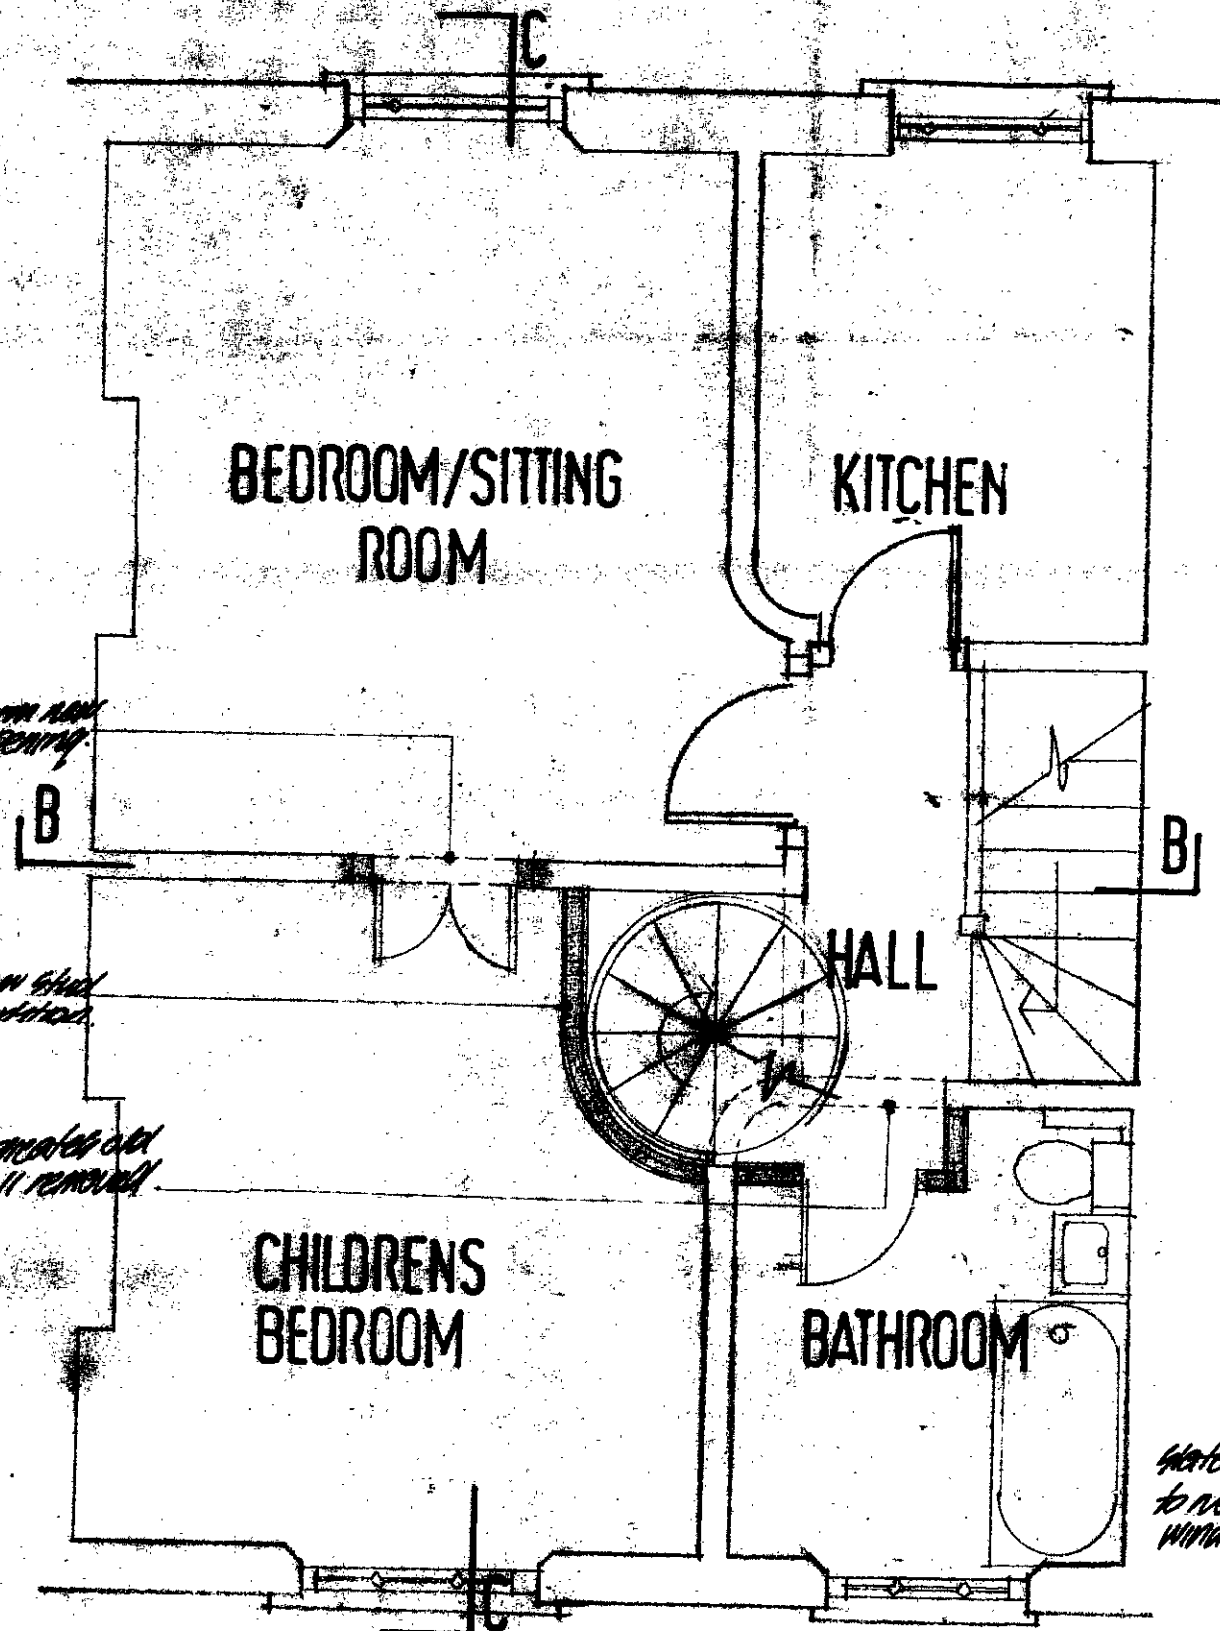

SECOND FLOOR PLAN AS PROPOSED

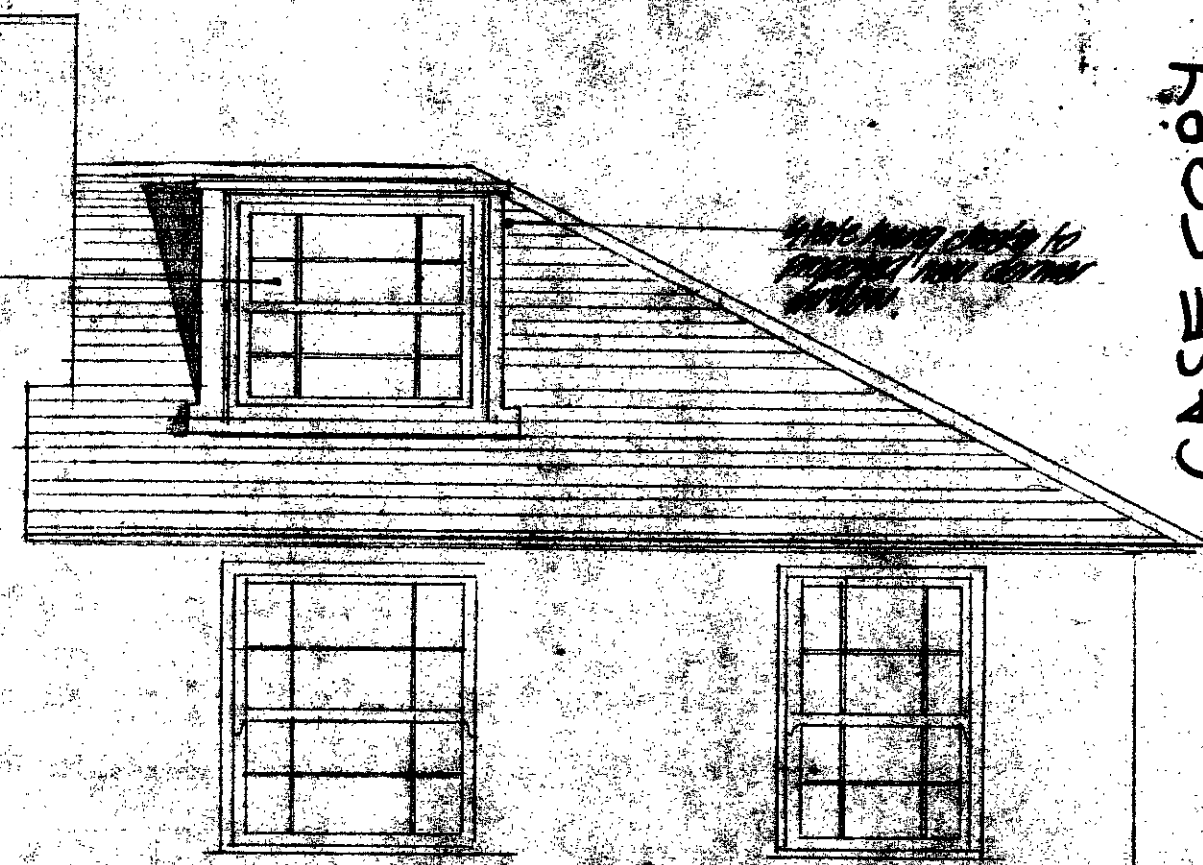

REAR ELEVATIONS AS PROPOSED

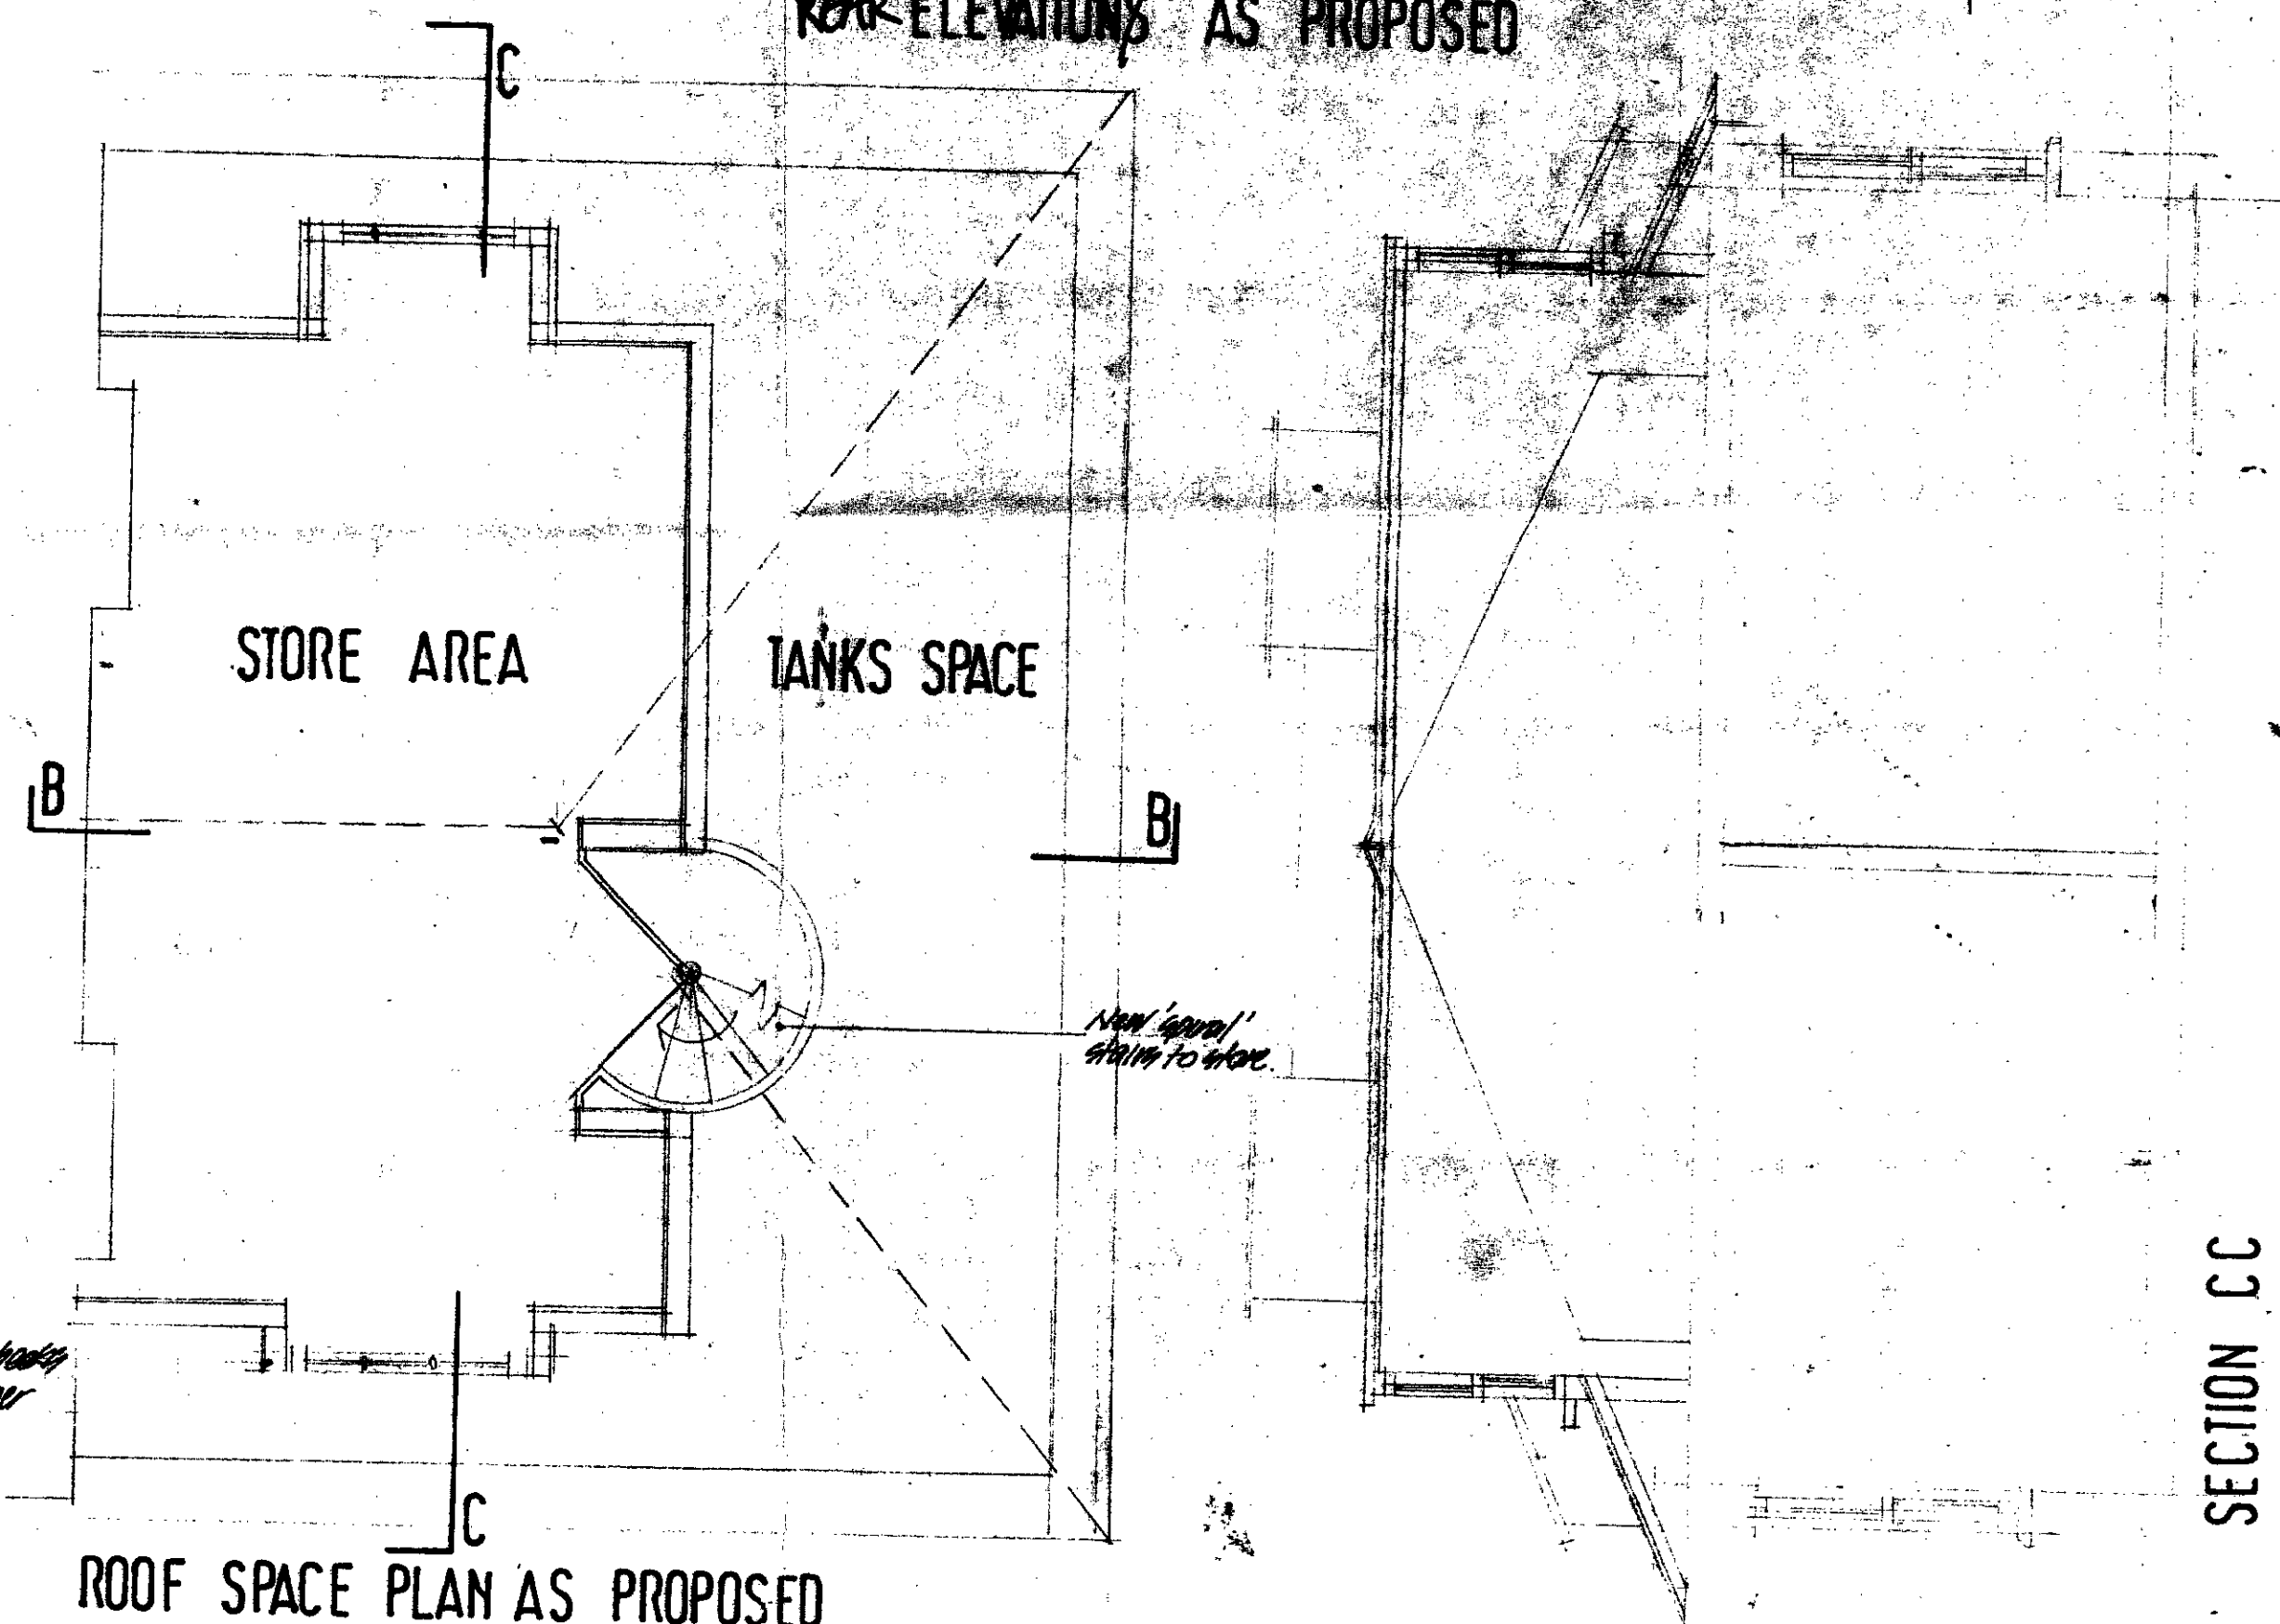

ROOF SPACE PLAN AS PROPOSED

SECTION CC

CASE COPY

LONDON BOROUGH OF CAMDEN
TOWN AND COUNTRY PLANNING ACTS
22 MAR 1978
PLANS APPROVED
ON BEHALF OF THE COUNCIL

Top Flat 7 Rochester Terr NW1
Plans Sections + Elevation as Proposed


Scale 1/4" 1'-0"

Kirkwood Custom Design & Construction Ltd.
8 Windmill St. London W1P 1HE. Tel 01-485 1054


AH178D2

CTP/H12/2 / 4 / 25940


PLAN OF SECOND FLOOR AS EXISTING

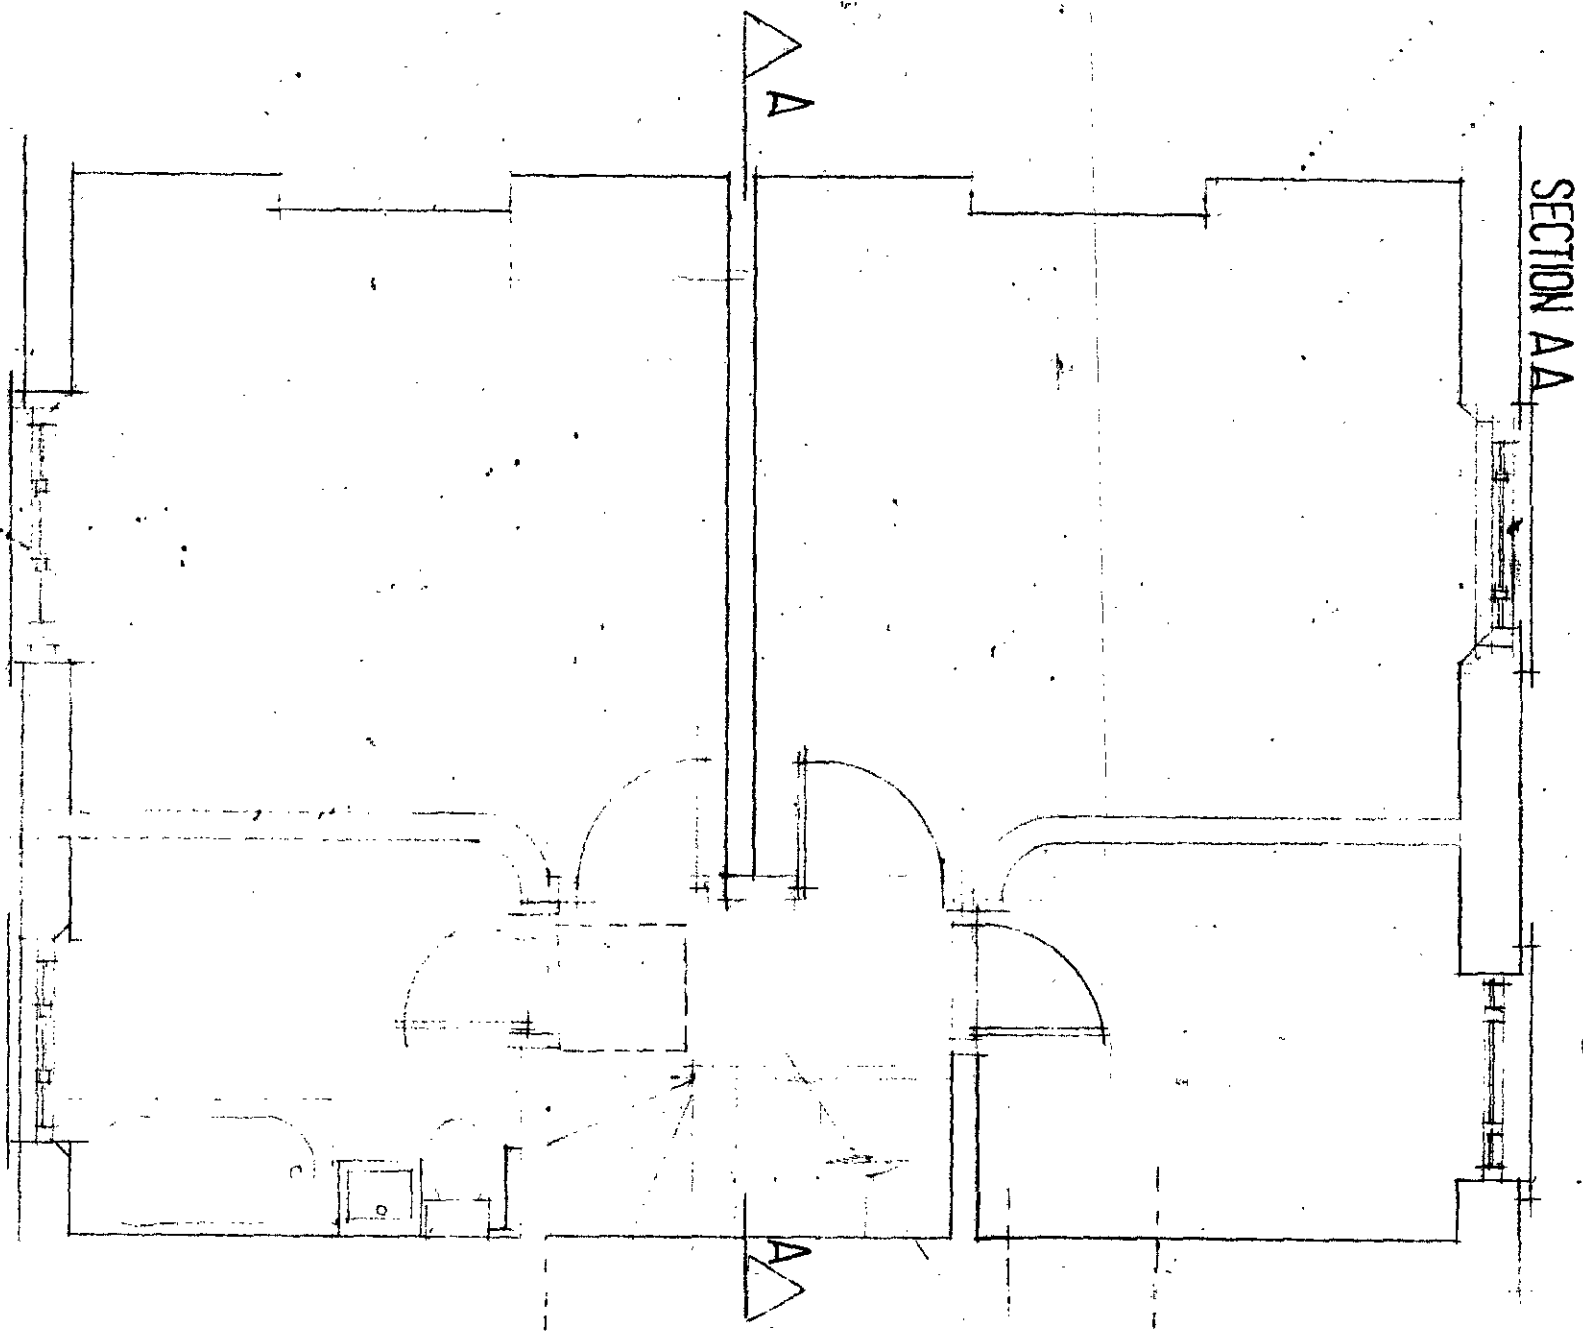


SECTION A.A

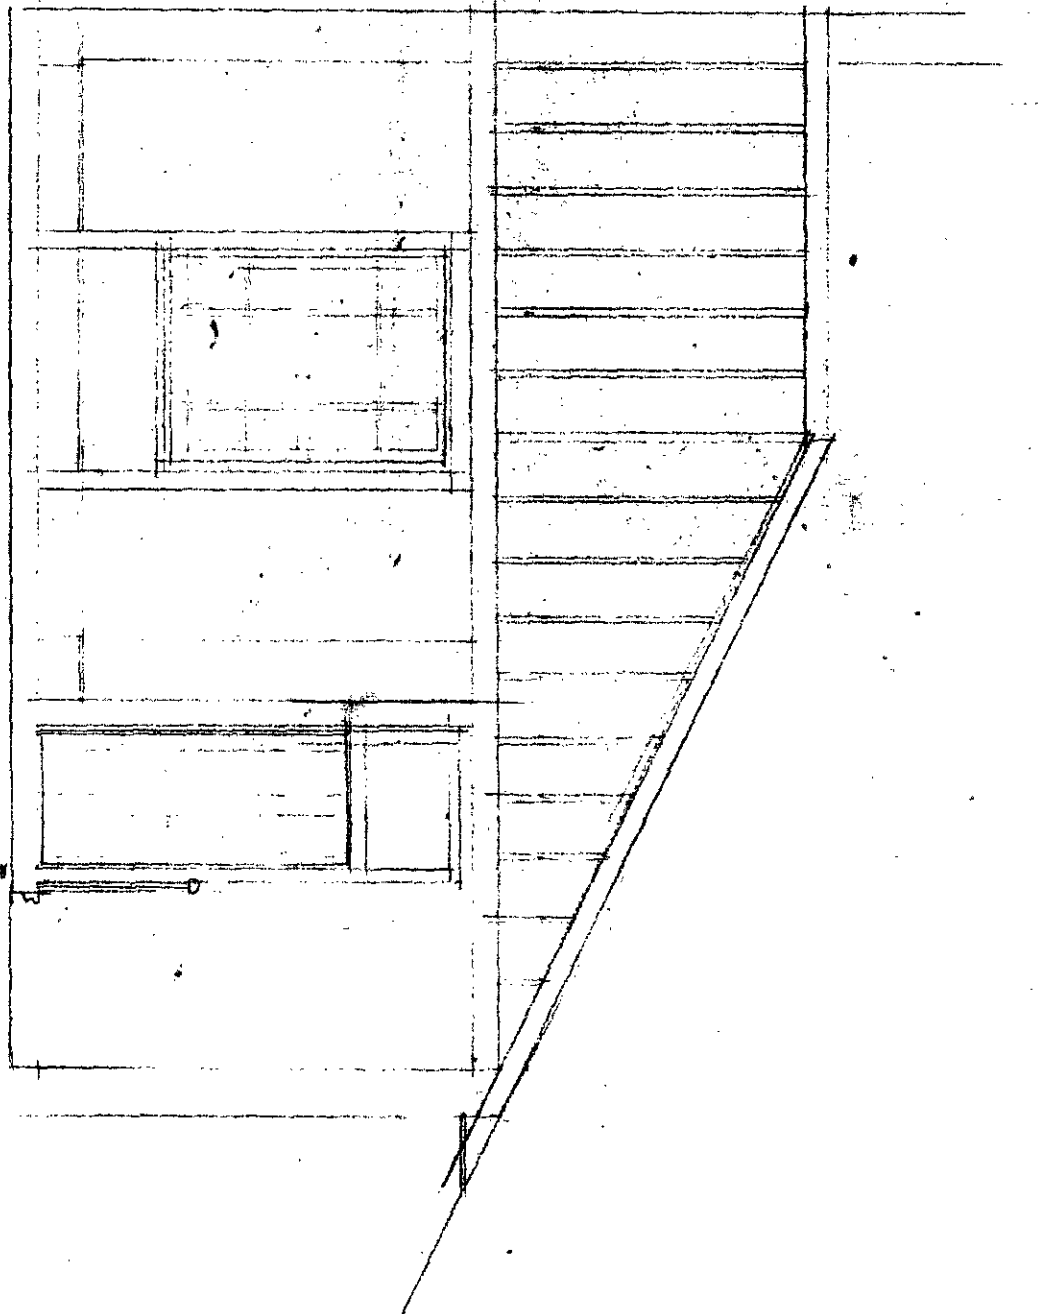


PLAN AT FIRST FLOOR

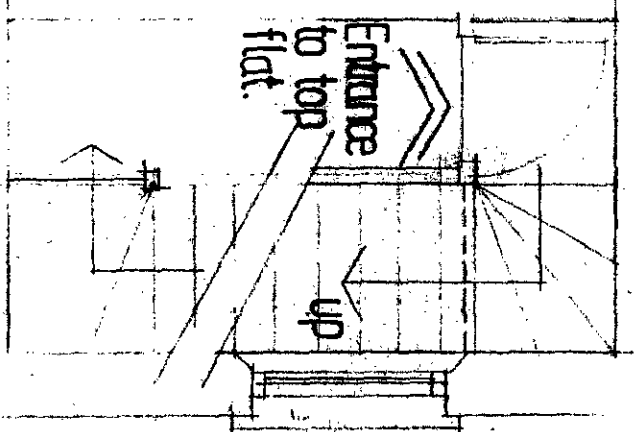

ROOF PLAN

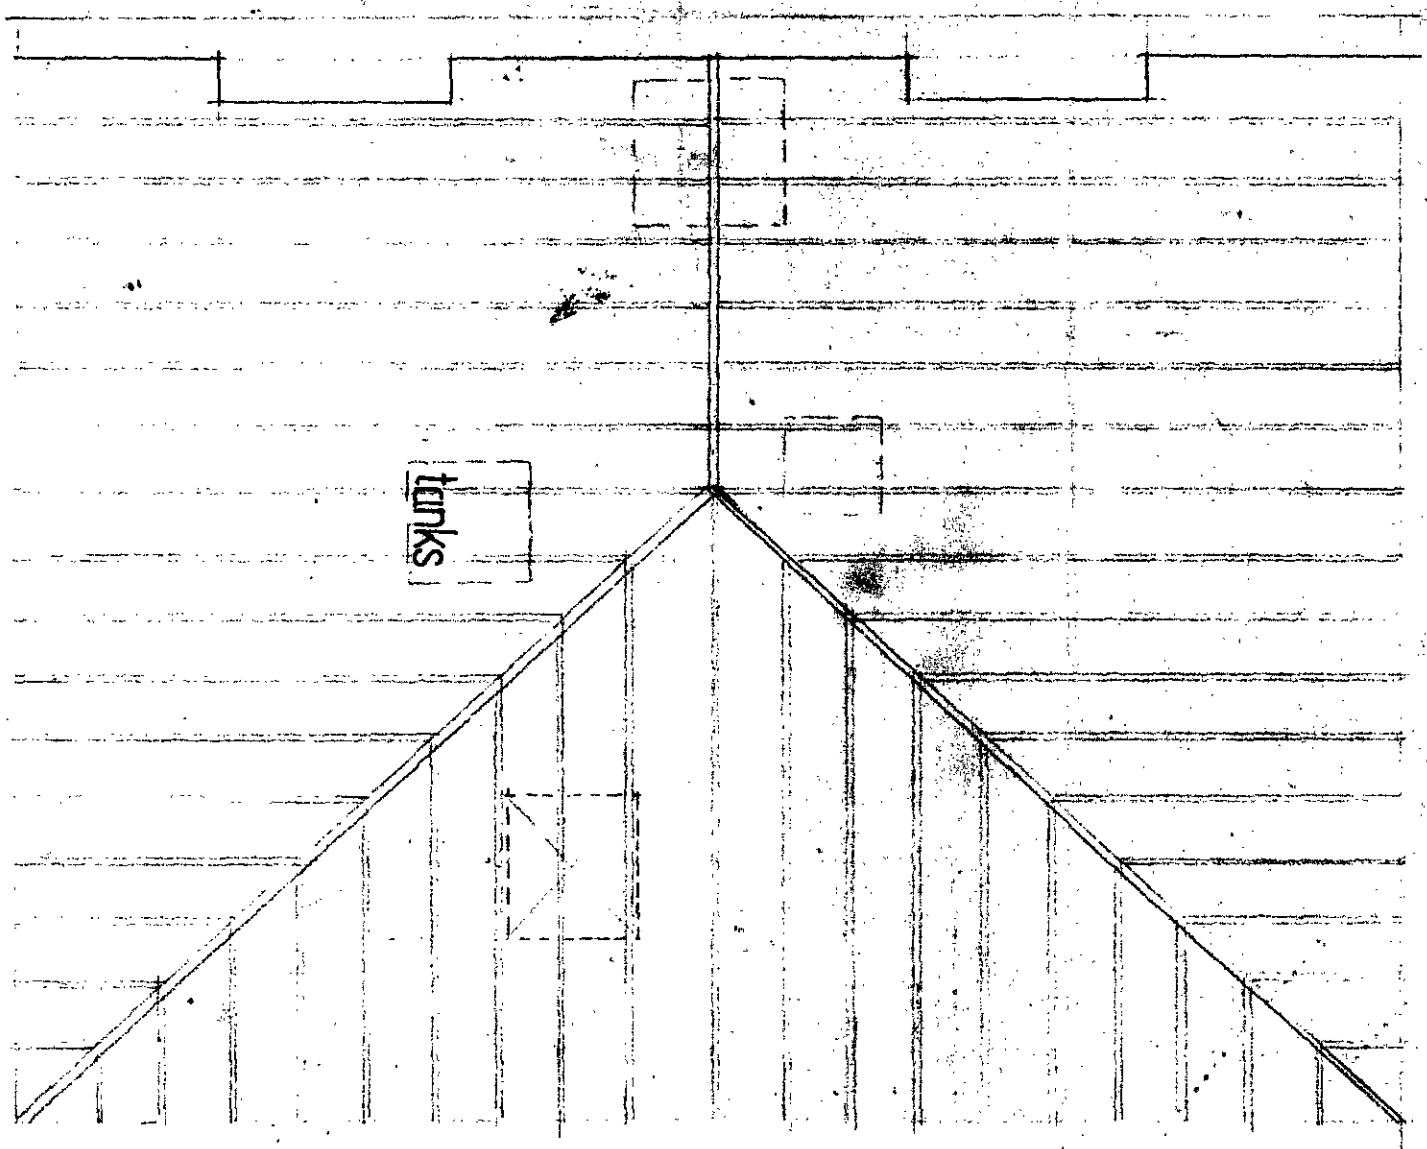

REAR FRONT ELEVATION AS EXISTING

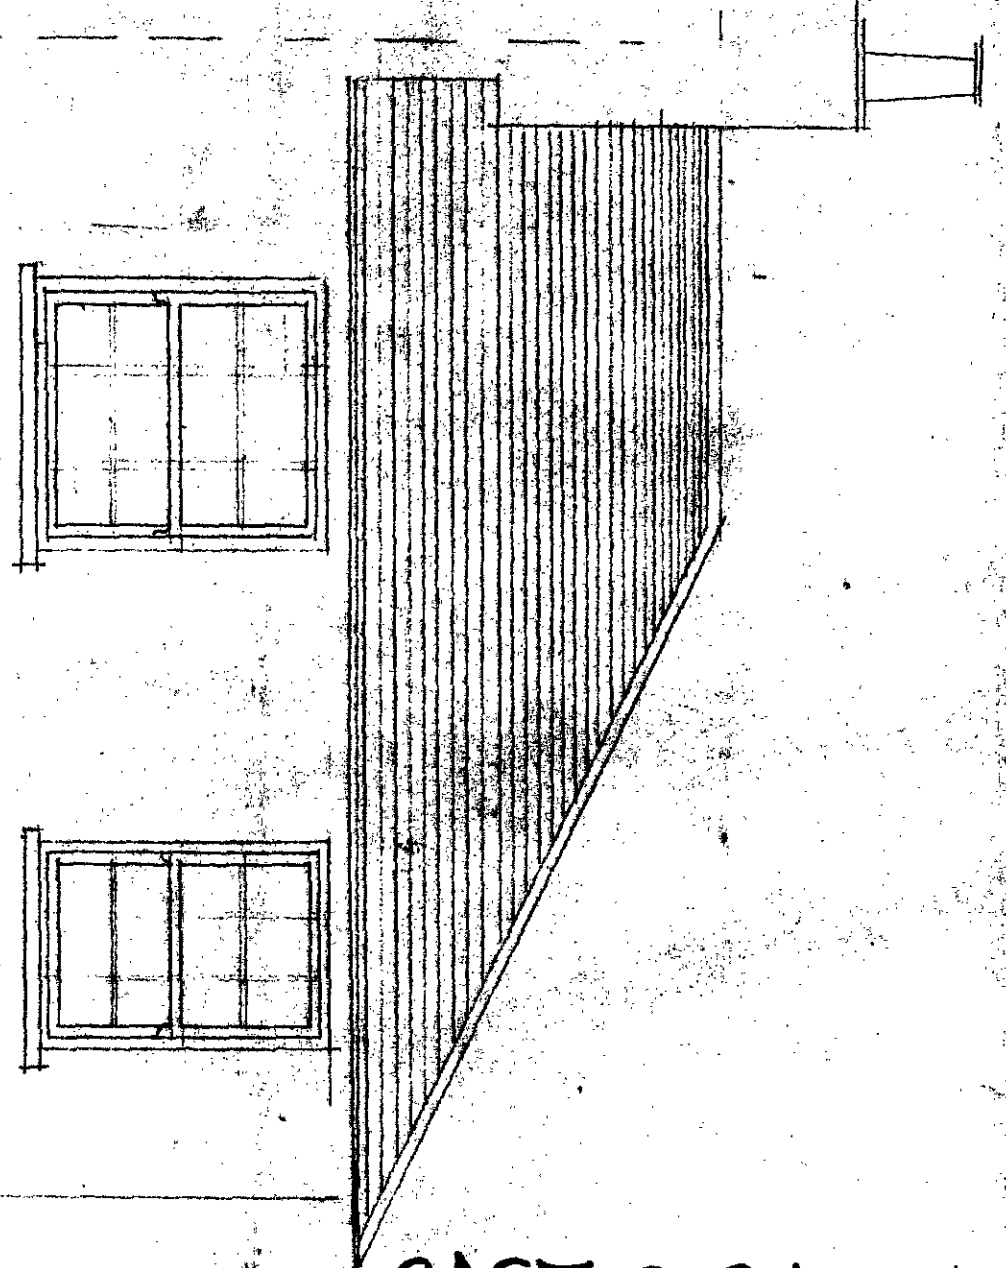

CASE COPY.

LONDON BOROUGH OF CAMDEN
TOWN AND COUNTRY PLANNING ACTS
22 MAR 1978
PLANS APPROVED
~~NOT APPROVED~~
ON BEHALF OF THE COUNCIL

Scale 1/4 : 1'-0"

Kirkwood Custom Design & Construction Ltd.
8 Windmill St. London W1P1HE. Tel 01-485 1054

AH1277D1

Top Flat 7 Rochester Terrace N.W.5.
For Mr+Mrs Hawkins

CTP/H12/2/14/259140.