


No dimensions to be scaled from this drawing unless otherwise indicated

- | | | |
|---|-------|--|
| A | 9/84 | Cleaner + Halad in Area revised to suit client. |
| B | 9/84 | Front entrance / electrical intake area revised to suit client. Stairs generally altered |
| C | 10/84 | Lift + Boat Steps + Landing Bay width altered. Re issue GUC + DS |
| D | 10/84 | WC's altered |

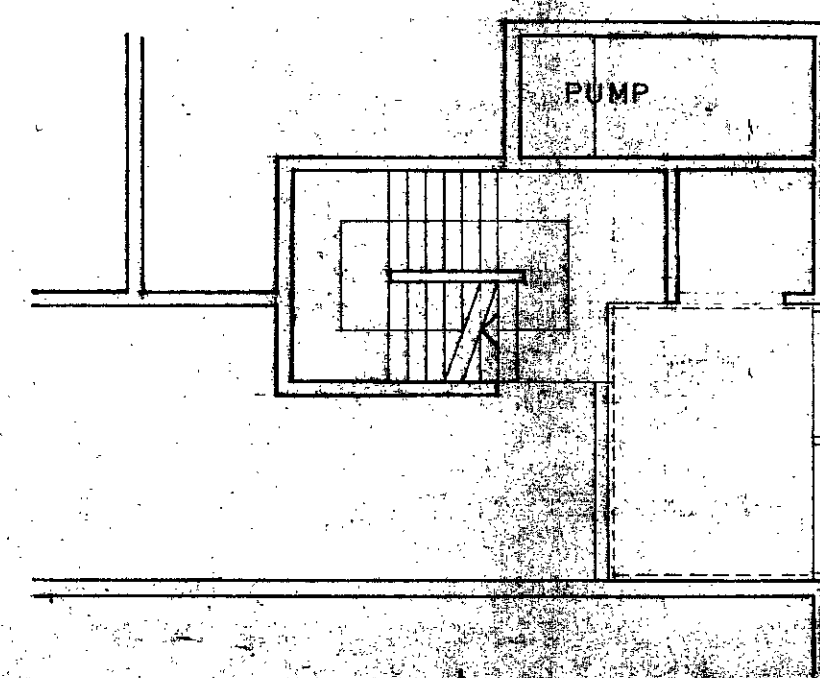

Plan of Lift Area
TAKEN 3.5 M ABOVE FFL

LONDON BOROUGH OF CAMDEN
TOWN AND COUNTRY PLANNING ACTS
21 JAN 1985
PLANS ~~NOT APPROVED~~ APPROVED
ON BEHALF OF THE COUNCIL

CASTLEHAVEN /
LEYBOURNE ROAD

Consultant

TP 8401896

LONDON BOROUGH OF CAMDEN

Department of Architecture and Surveying


Old Town Hall High Holborn WC1 7BG
Telephone 01 - 405 3411

Plan, Ground Floor

Scale	1:100	Date	7/84	Drawn	AN	Checked	
Job no	CL	1					D

All dimensions to be checked on site
No dimensions to be scaled from this drawing unless otherwise indicated

A 7/84 Stair/Lift altered
B 10/10/84 FR Notes added, Stairs altered
C 10/84 Lift, Goods Steps & Private Steps altered. Reissue GLC & DS

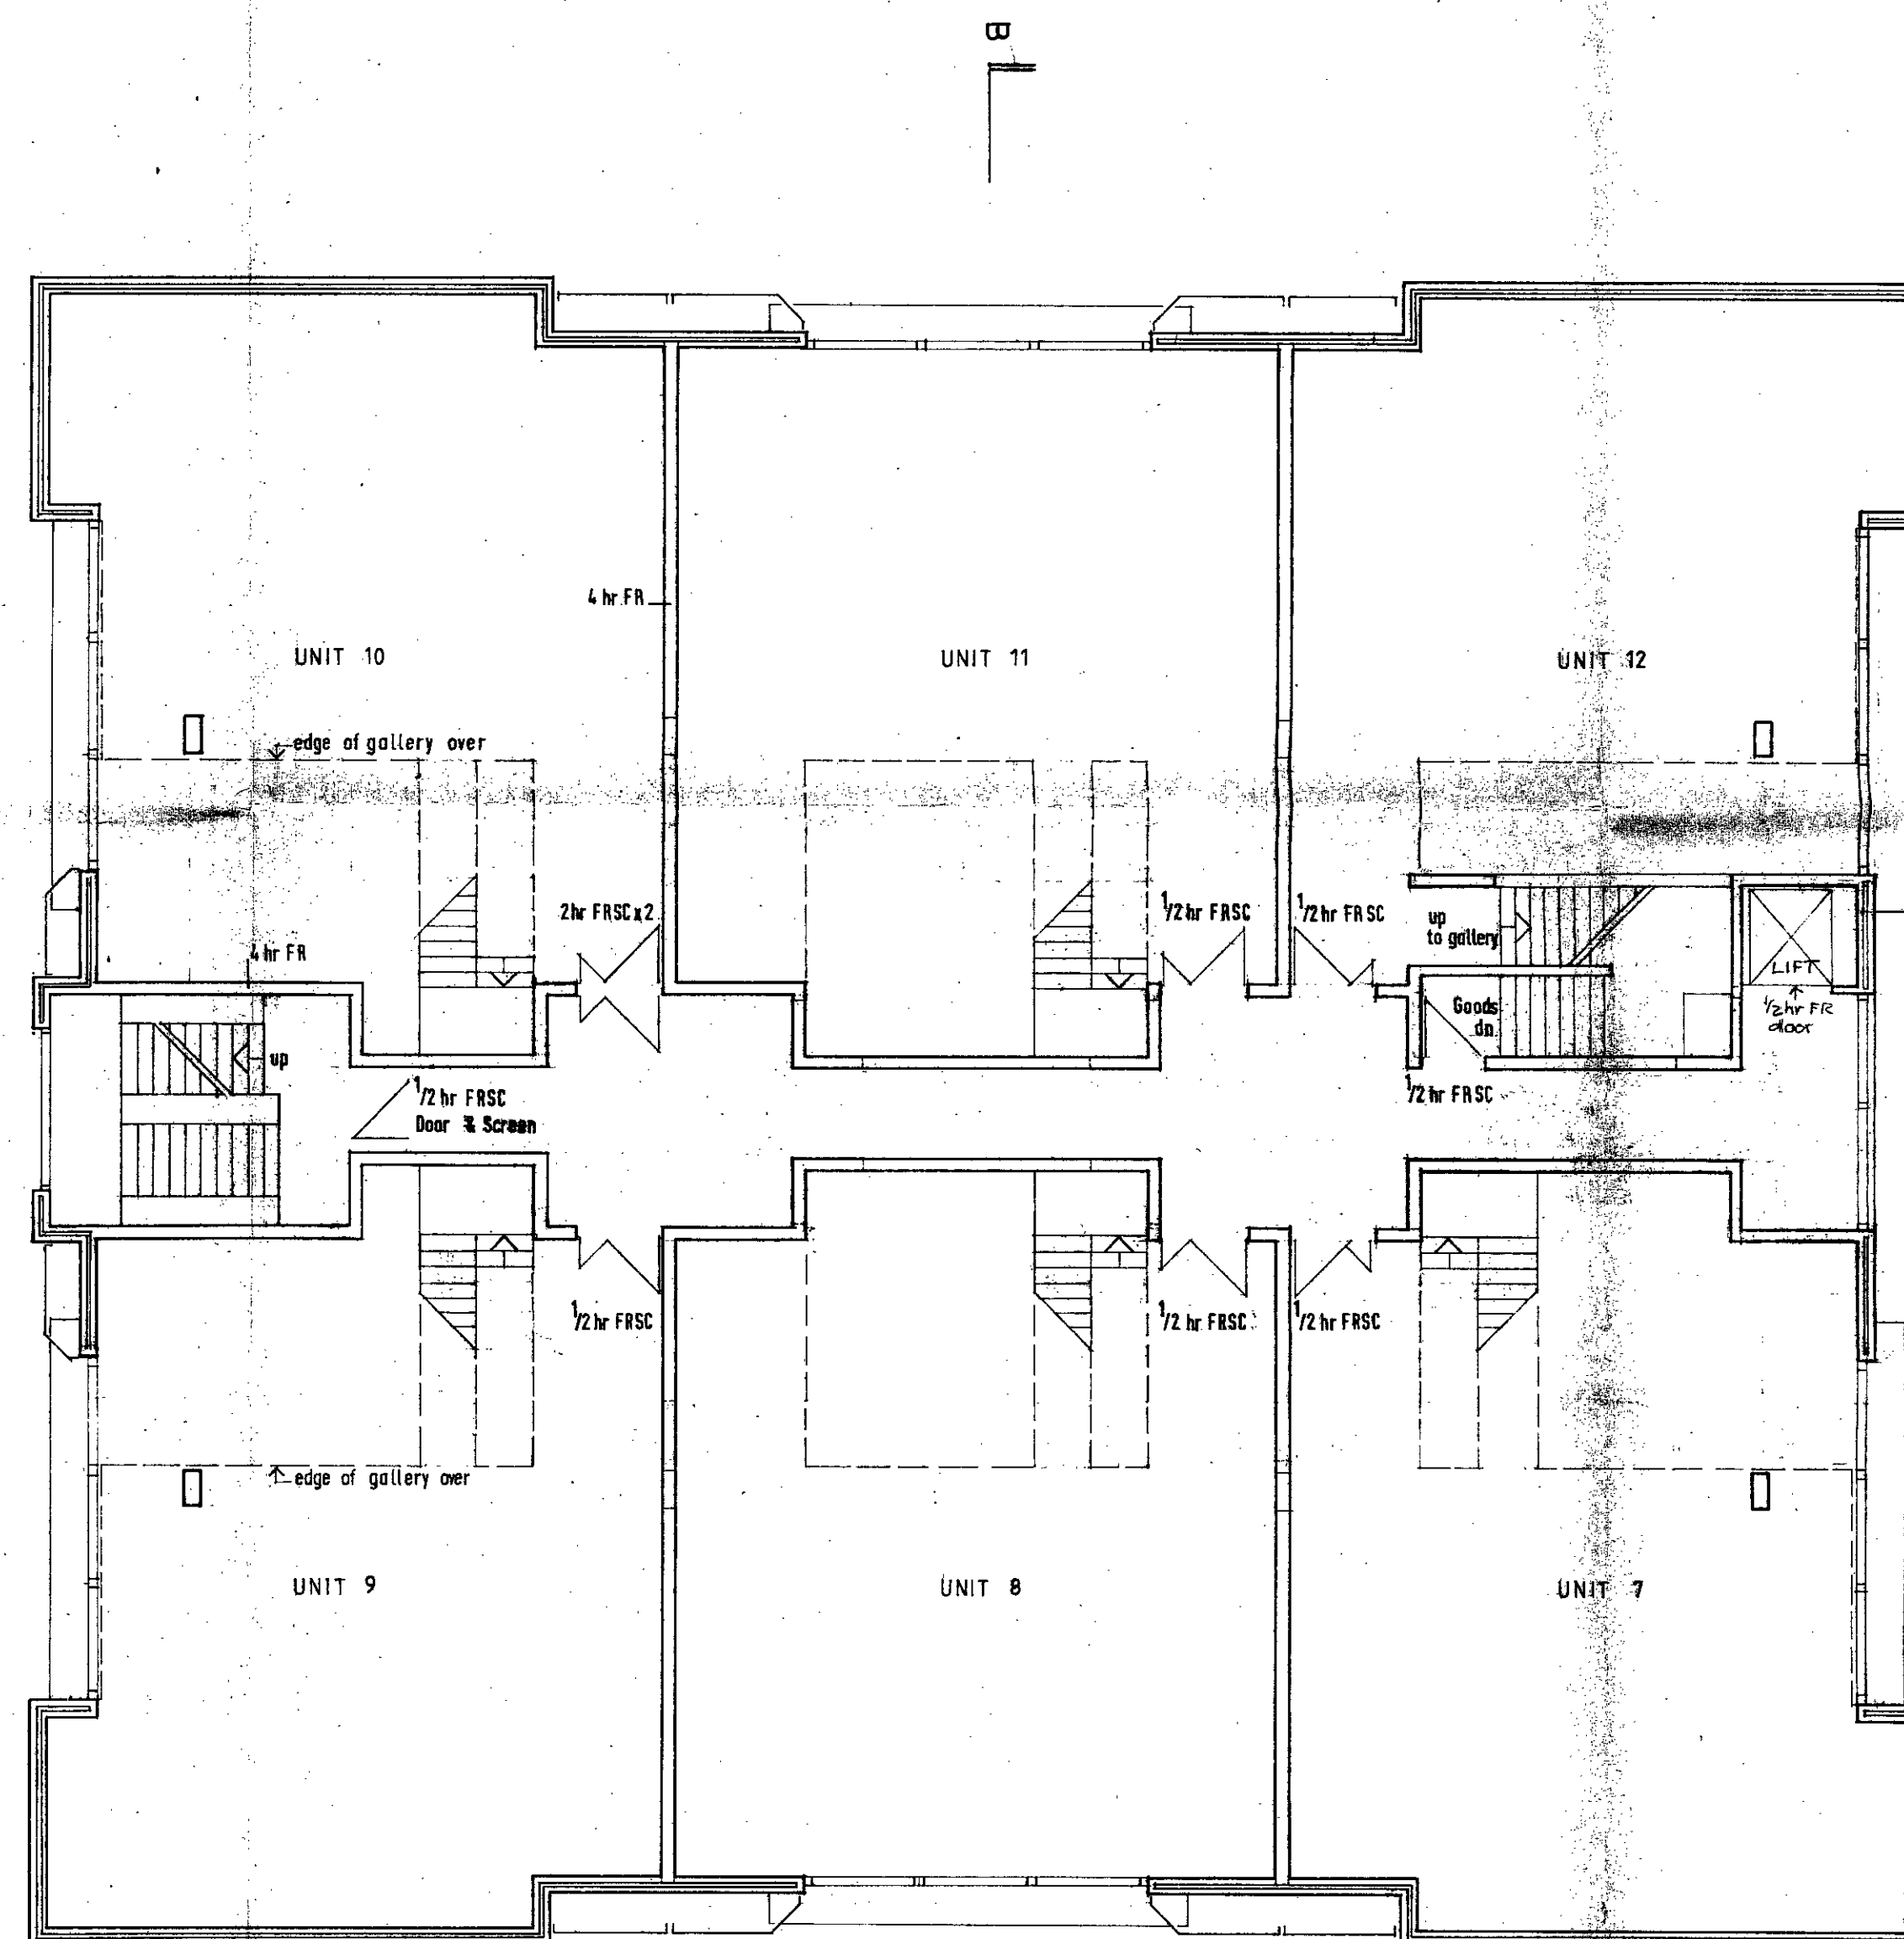

LONDON BOROUGH OF CAMDEN
TOWN AND COUNTRY PLANNING ACTS
21 JAN 1985
PLANS APPROVED
ON BEHALF OF THE COUNCIL

CASTLEHAVEN /
LEYBOURNE ROAD

Consultant

TP 8401896

LONDON BOROUGH OF CAMDEN

Department of Architecture and Surveying

Old Town Hall High Holborn WC1 7BG
Telephone 01 - 405 3411

Plan, 1st Floor

Scale	1:100	Date	7/84	Drawn	AN	Checked
Job no	CL	2				C