


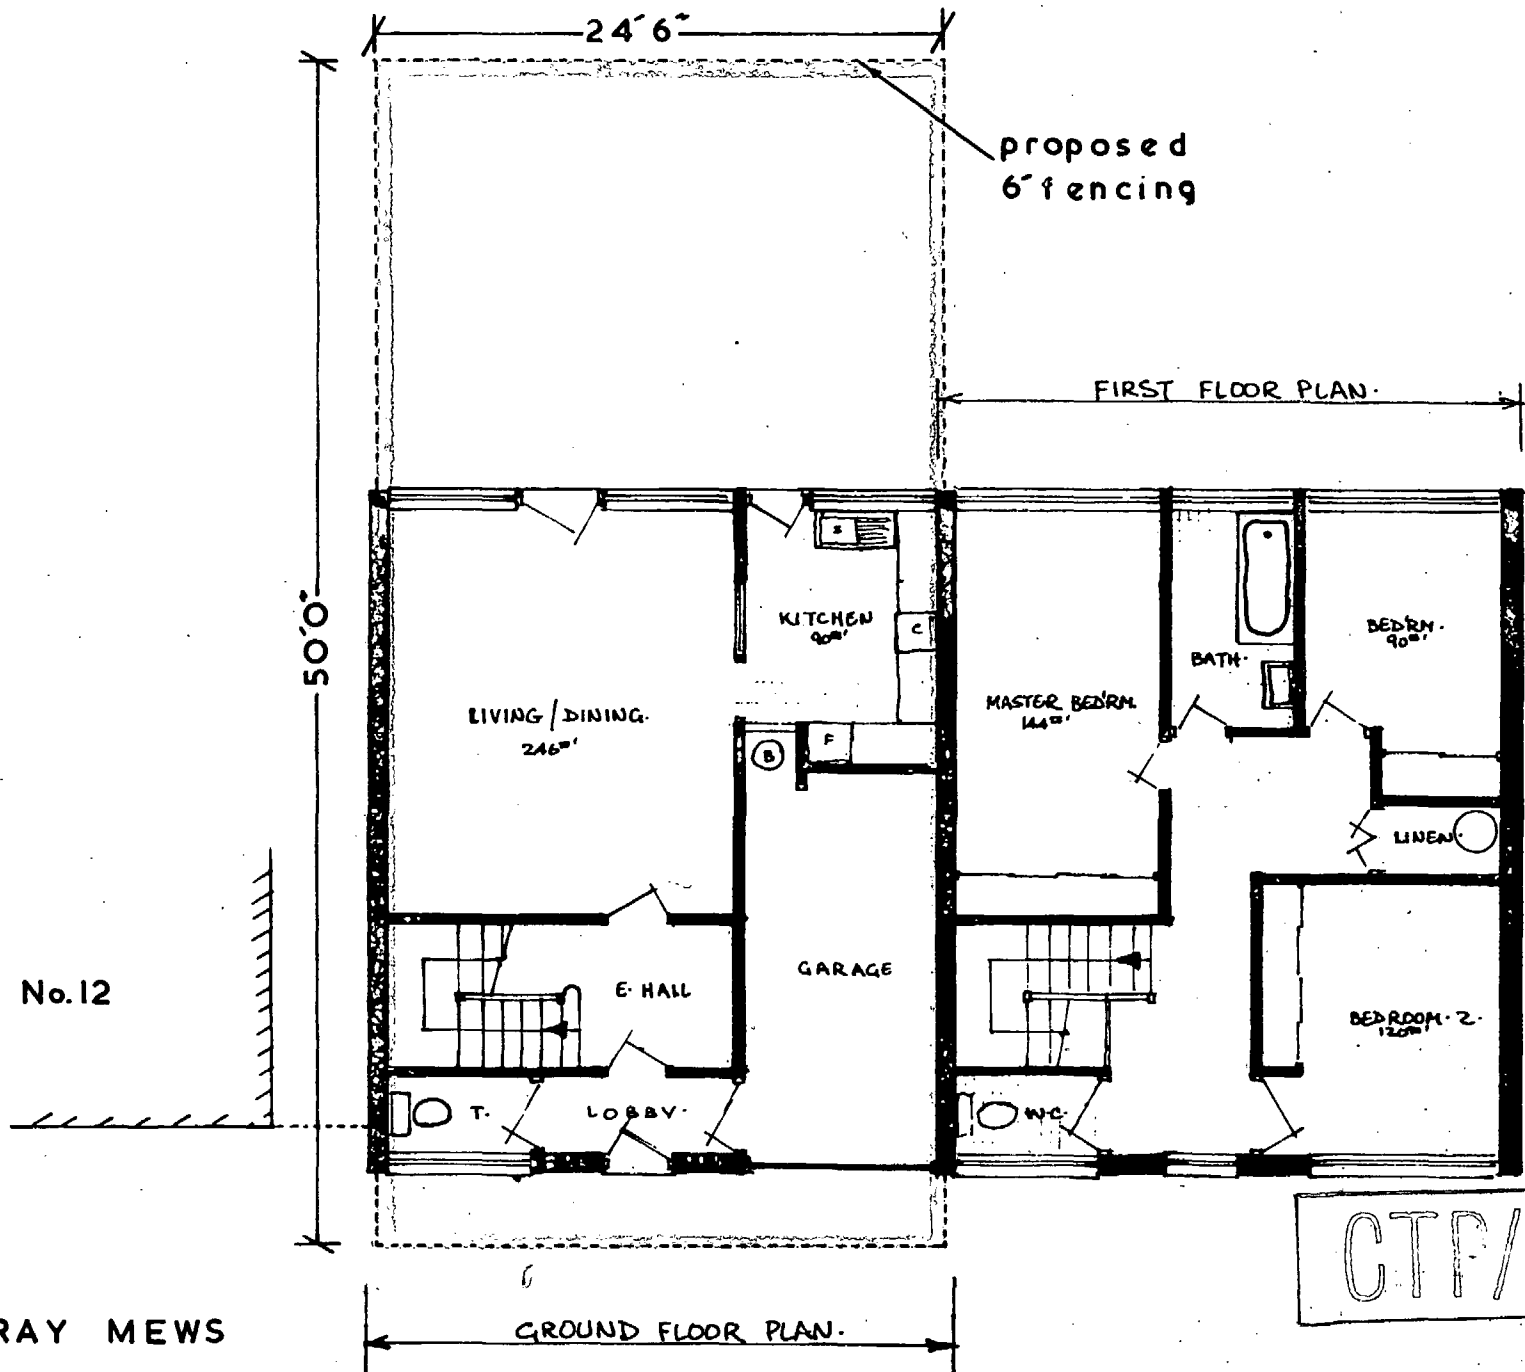

CTP/H13/4/N/15258 (R)

ARCHITECT: D.D. MOORE T.D., R.I.B.A.

NOTES

REVISION

LONDON BOROUGH OF CAMDEN
 PLANS APPROVED
 6 MAR 1973
 ON BEHALF OF THE COUNCIL

METROPOLITAN
 WATER BOARD

Job:
 PROPOSED NEW HOUSE
 R/O 11, ST AUGUSTINES ROAD
 ST PANCRAS N.W.1. (L.B. OF CAMDEN)

Title:
 PLANS

dra. No. SK. 1. date Jan. 73.
 Scale: 1/8" = 1'-0" Drawn: C.I.

J.F. HEARSUM. B.Sc. (Est. Man) F.R.I.C.S.
 SURVEYOR TO THE BOARD
 ROSEBERY AVENUE E.C.1.