

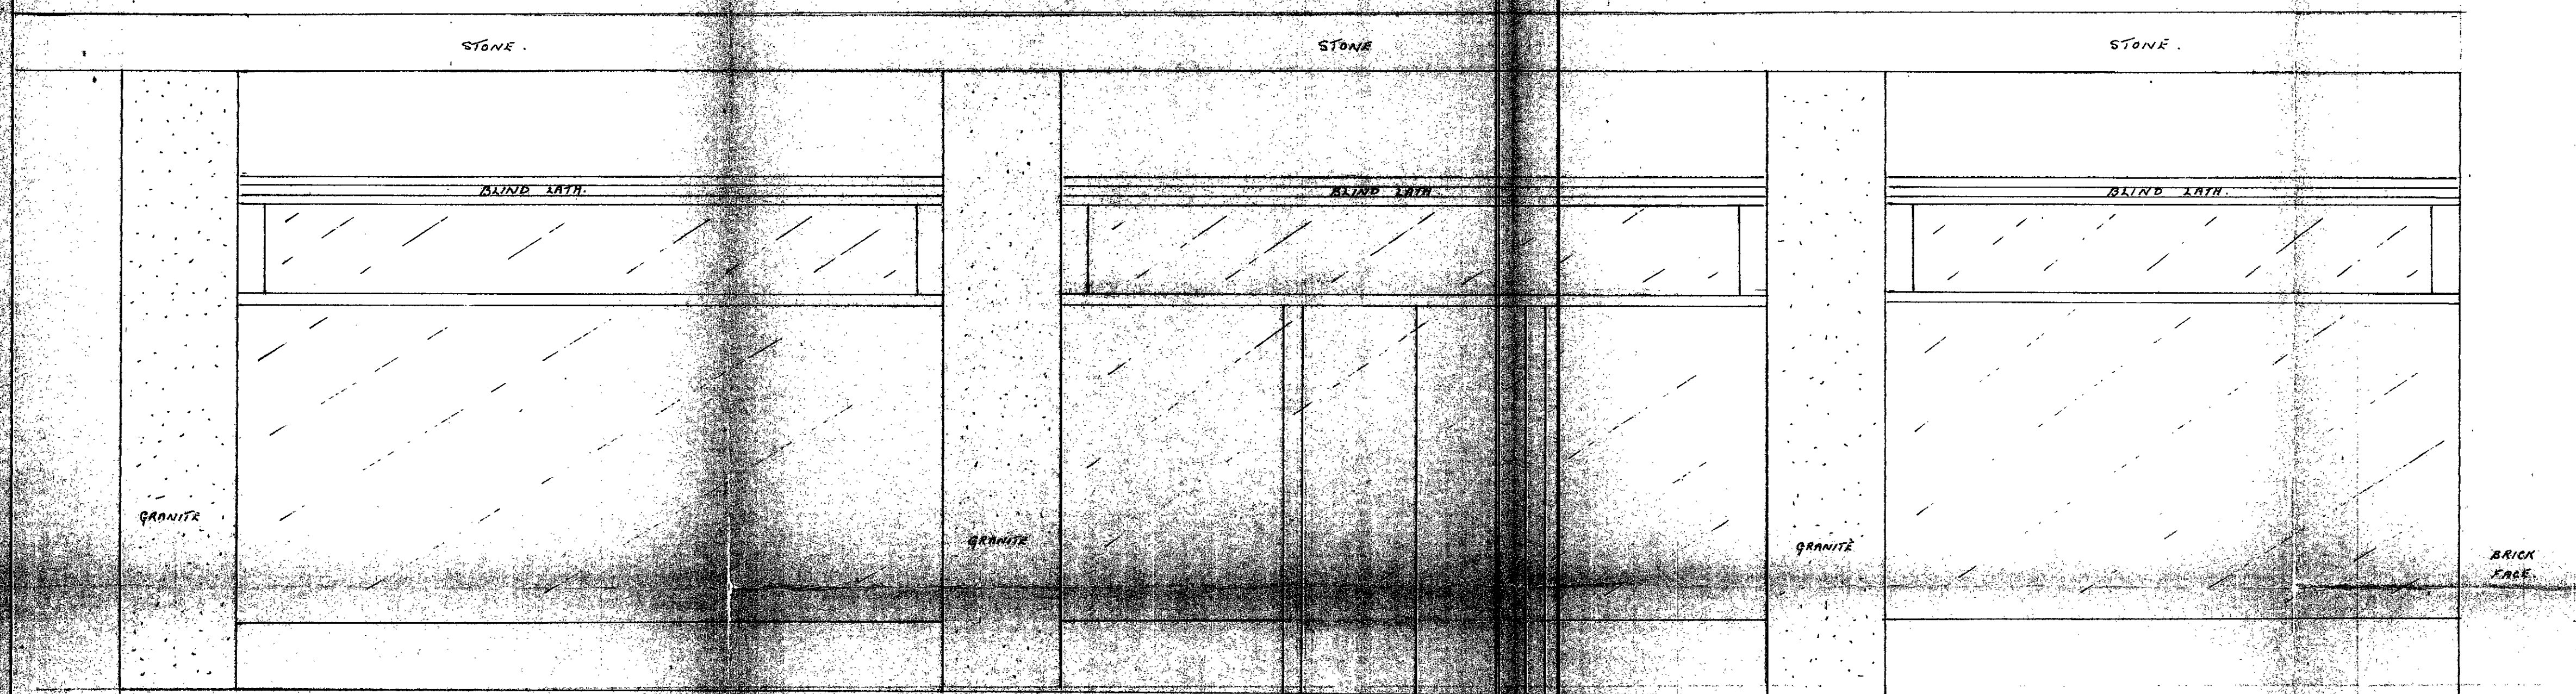


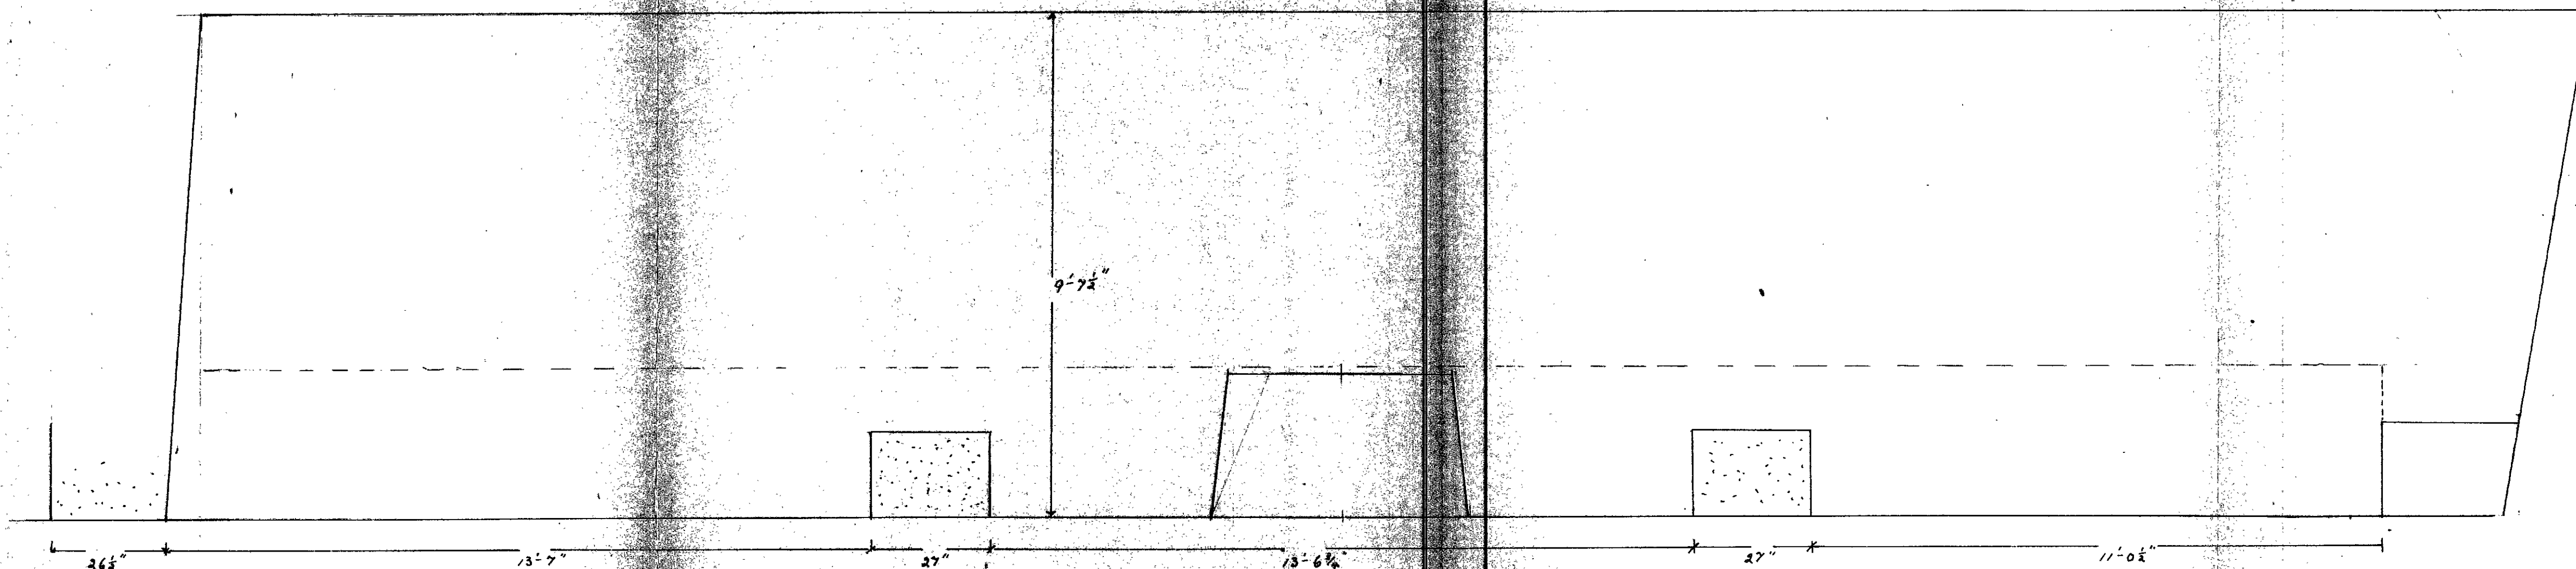

FRONT ELEVATION EXISTING SHOP FRONT

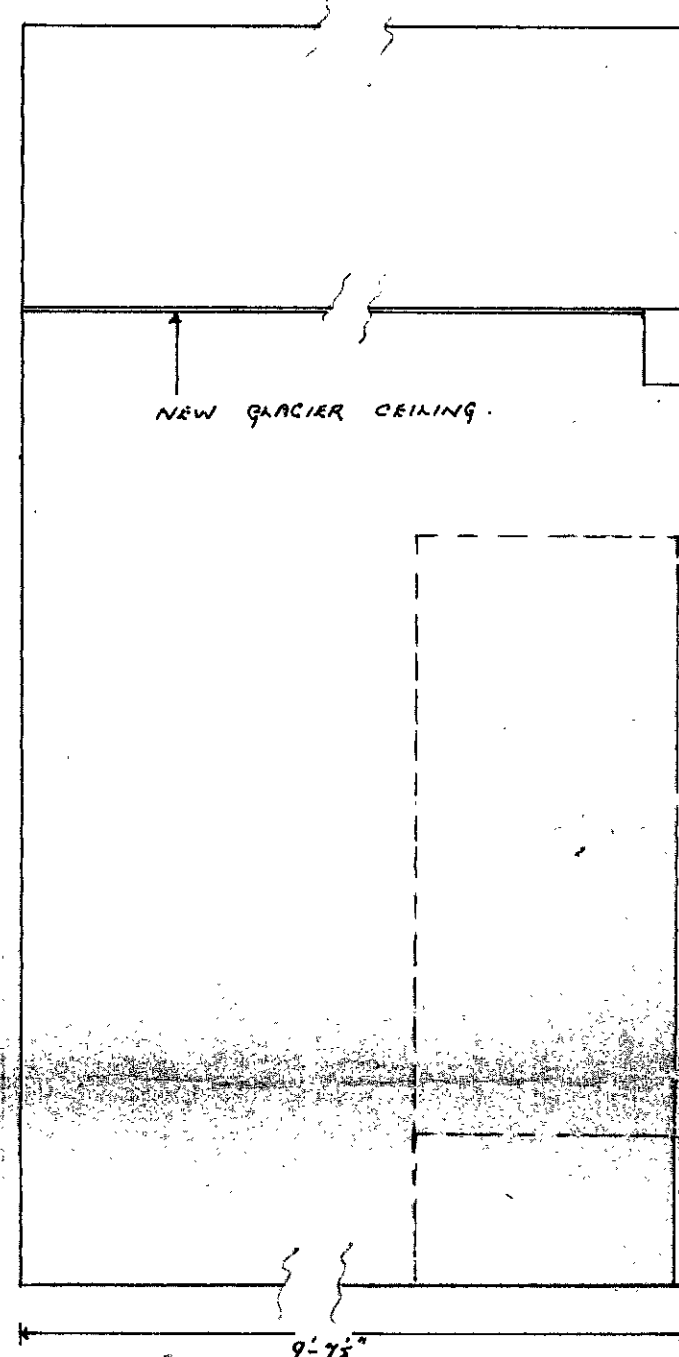

PLAN EXISTING SHOP FRONT

NOTES.
EXISTING STALL BOARD
RISER AND PANELS TO BE
REMOVED.

LONDON BOROUGH OF CAMDEN
PLANS APPROVED
24 JUN 1975
ON BEHALF OF THE COUNCIL

CASE COPY.

CTP/J11/16/B/20633

Pegram		Shopfitters London	183 Royal College Street. N.W.1. 01-267 1115	JOB N° 38376
PRICEWISE 182, CAMDEN HIGH ST. N.W.1.				
Scale $\frac{1}{4}" = 1'-0"$	EXISTING SHOP FRONT.			
Date 2 nd APRIL 1975.	Drw. No. 1/	Drwn. by R.O.P.		