






EXISTING ELEVATION TO MEWS

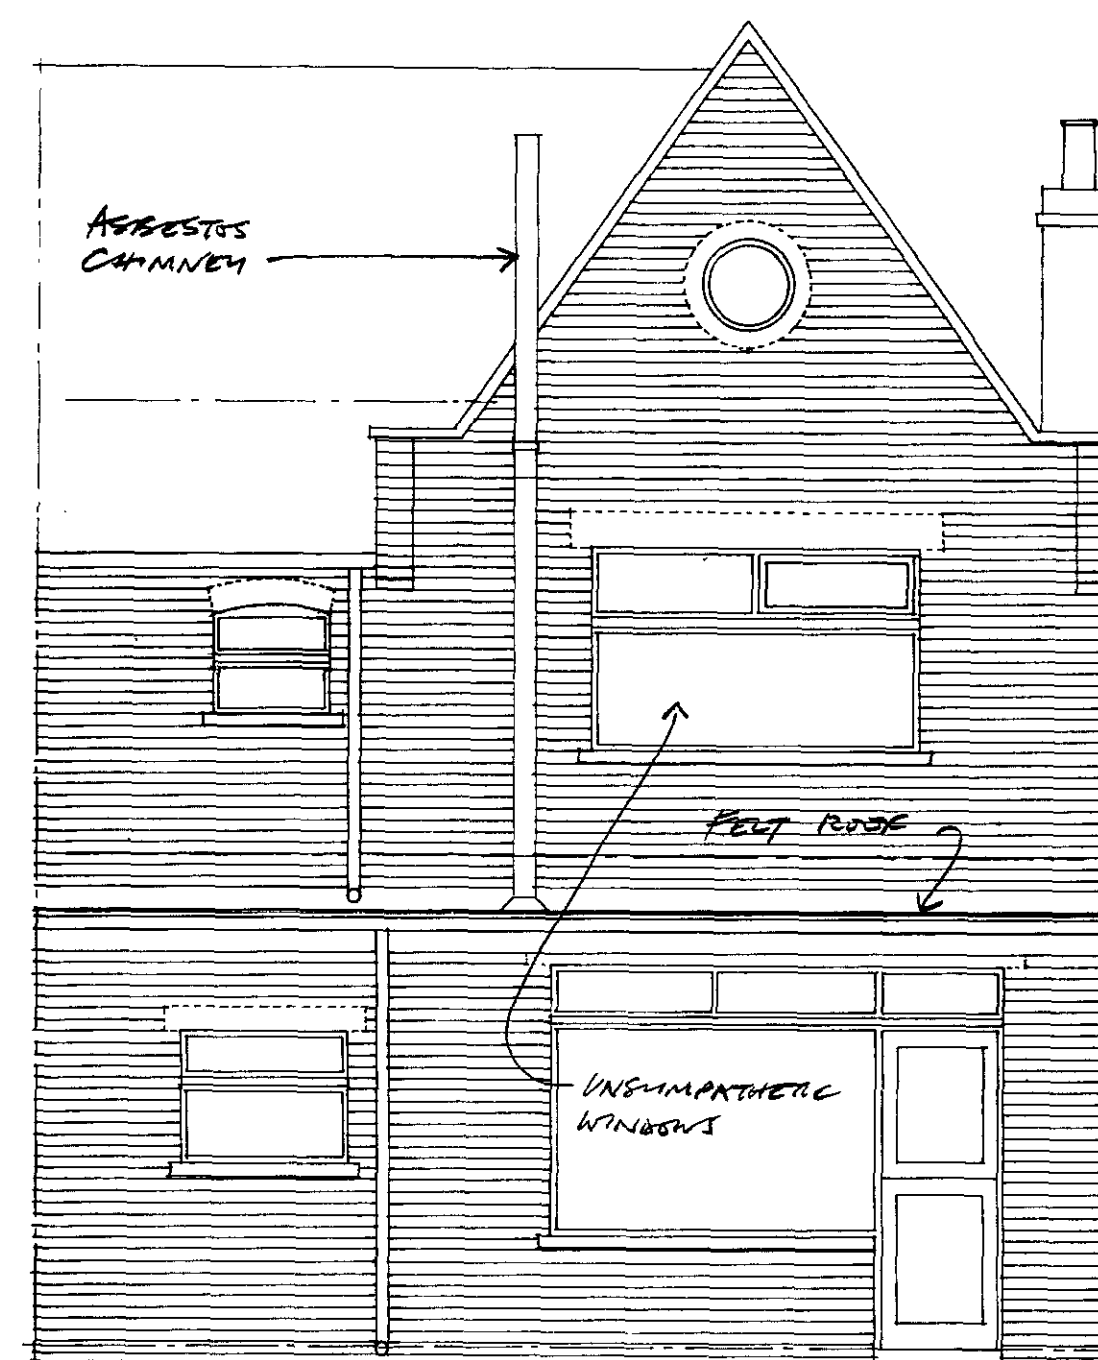


EXISTING REAR ELEVATION
THIS IS THE INAPPROPRIATE 60'S
ELEVATION WE WANT TO REPLACE

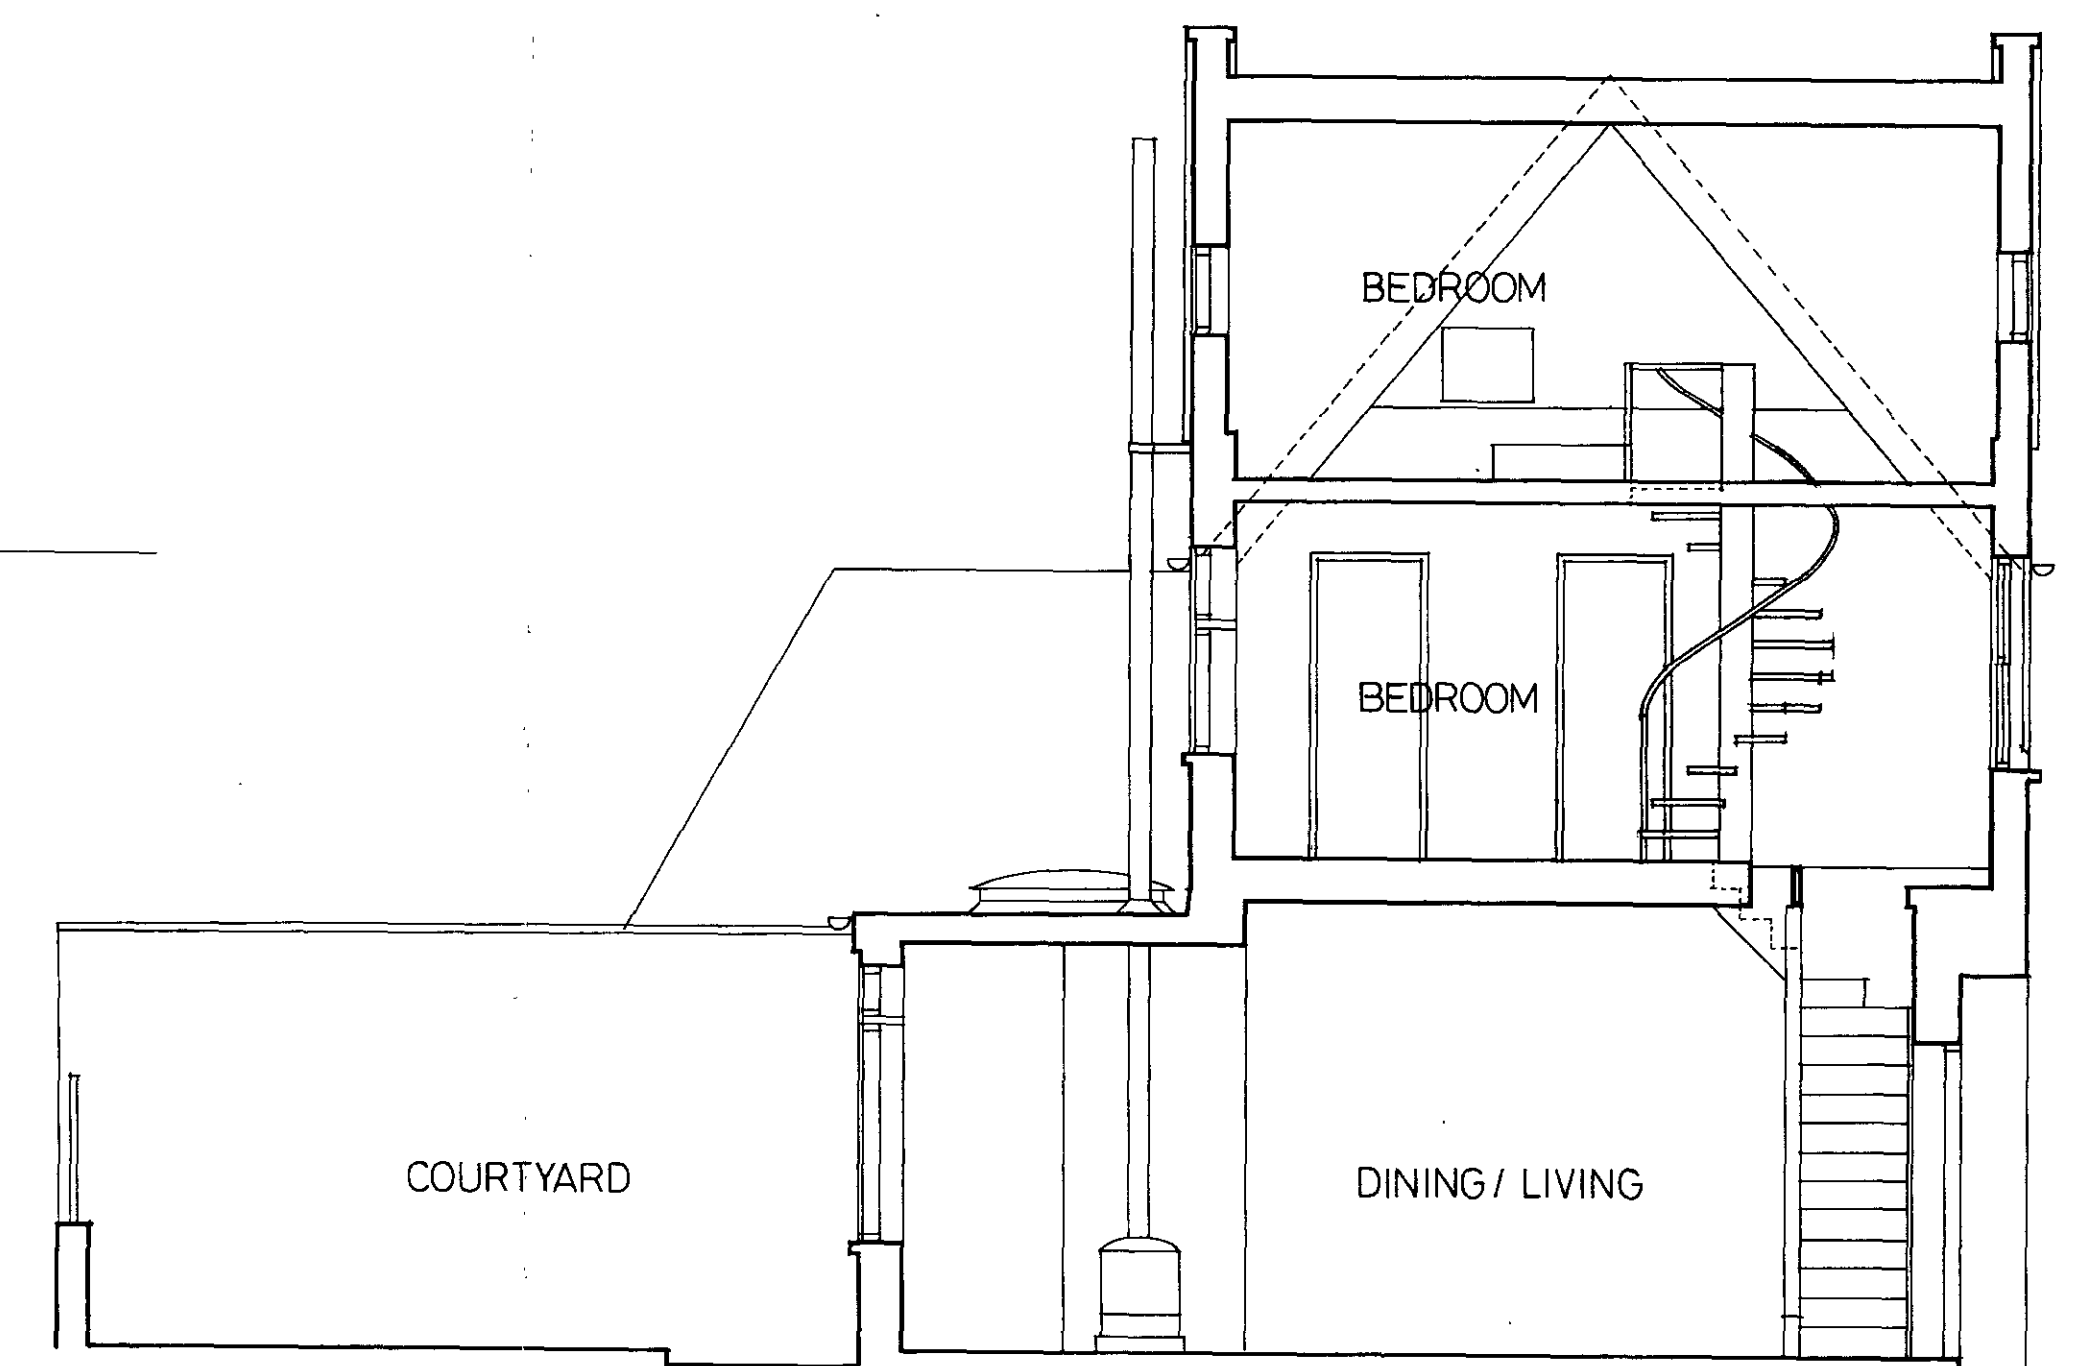


EXISTING SECTION

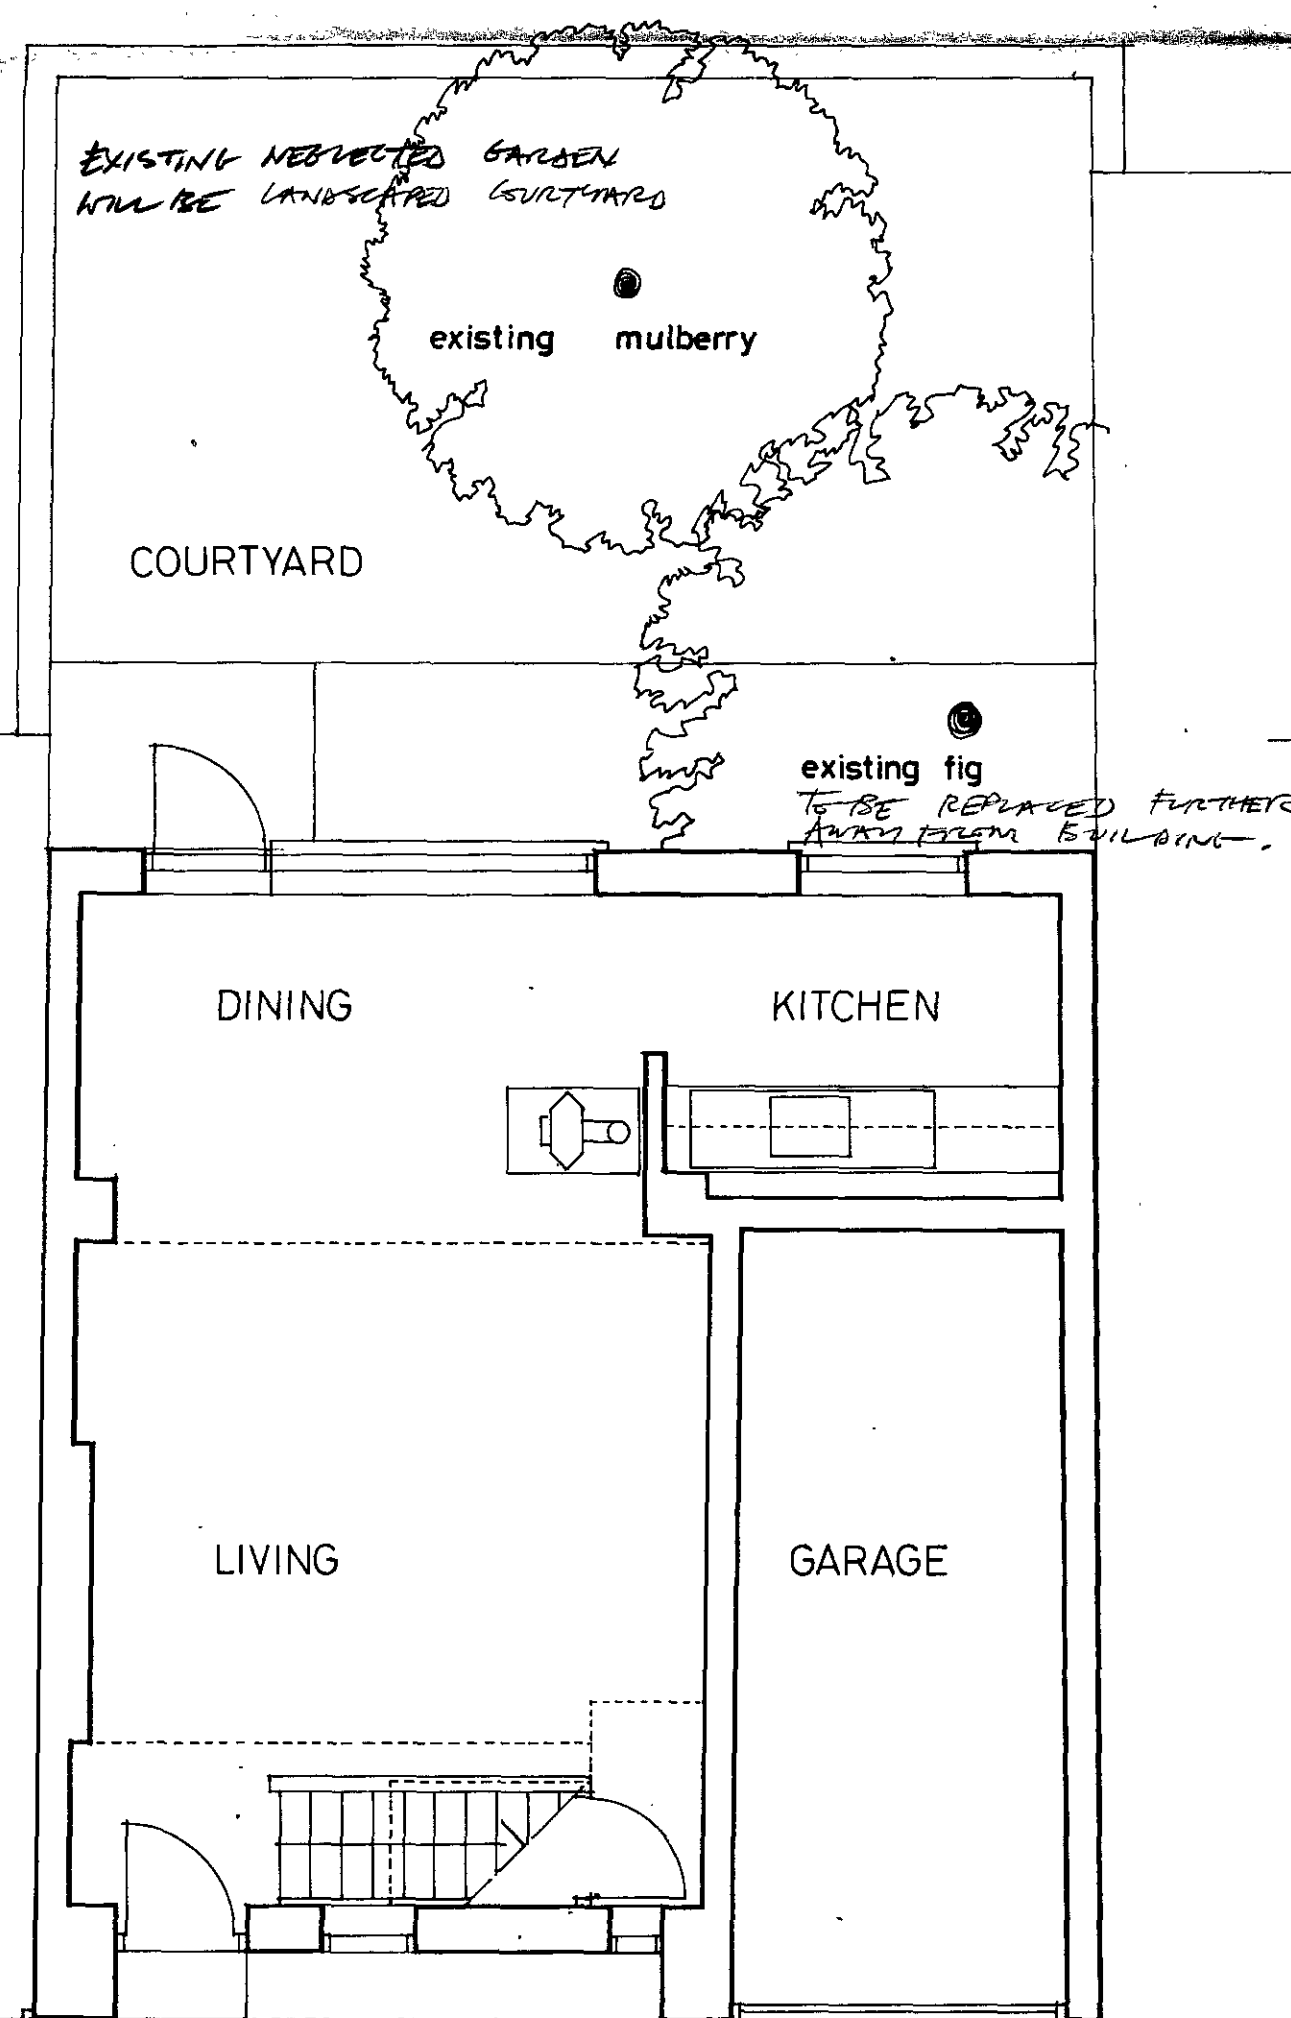


EXISTING GROUND FLOOR PLAN

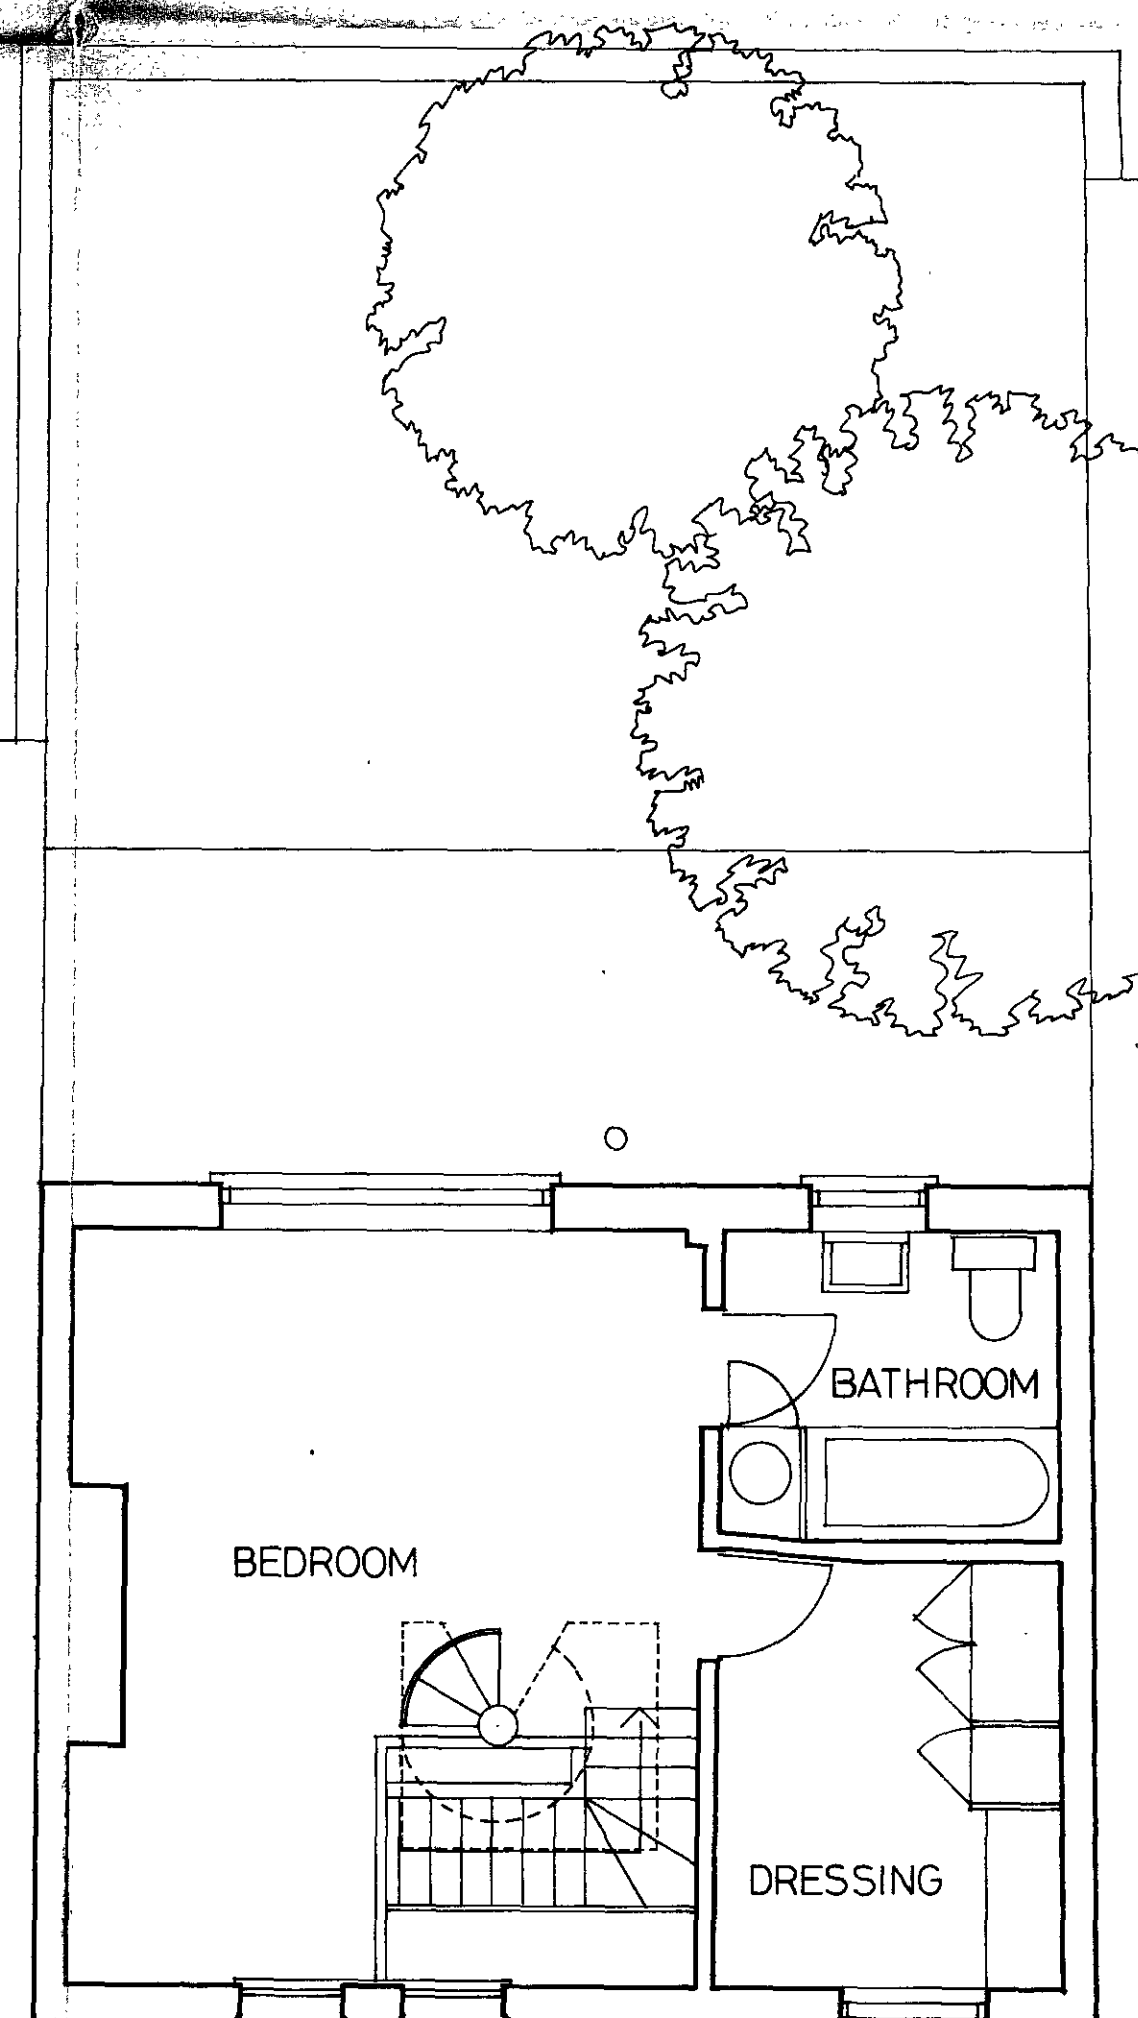

EXISTING FIRST FLOOR PLAN

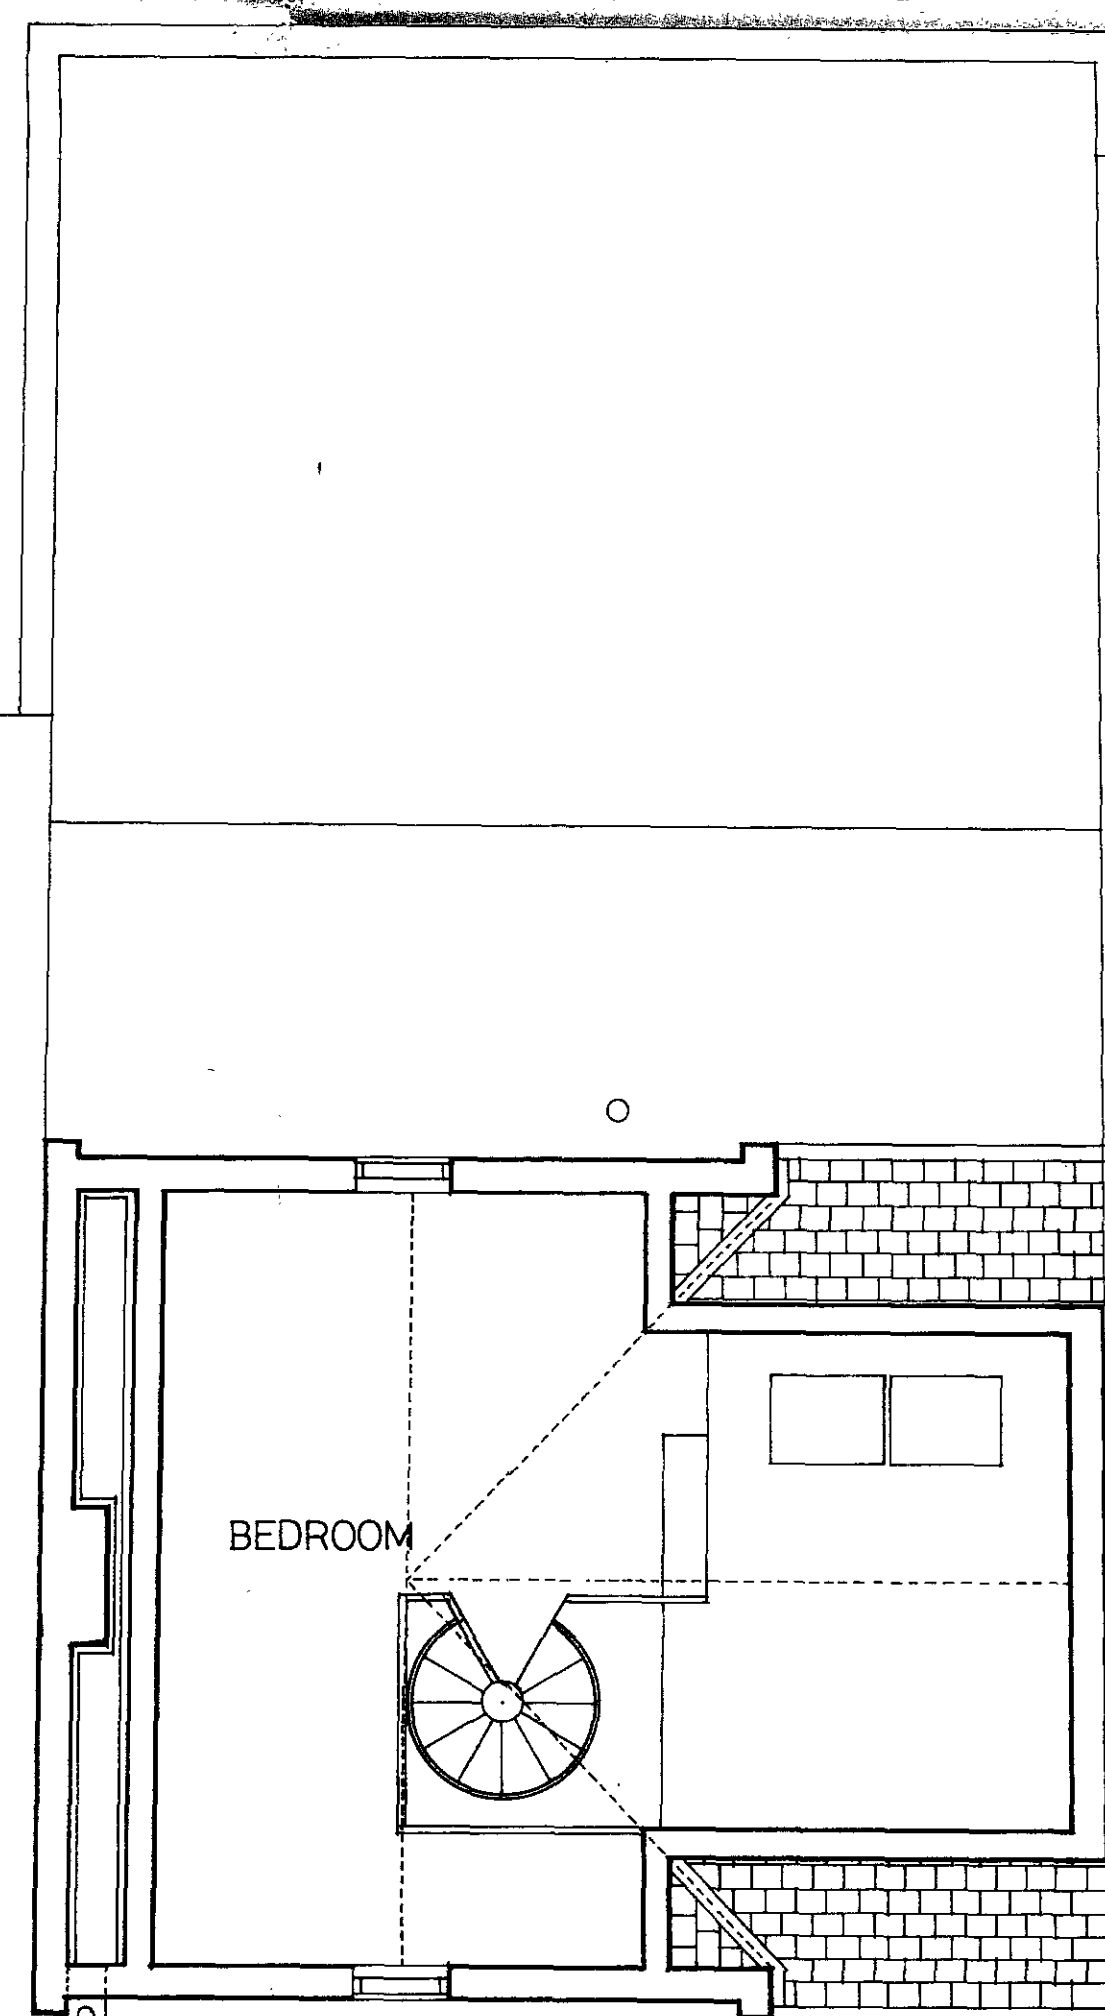

EXISTING SECOND FLOOR PLAN

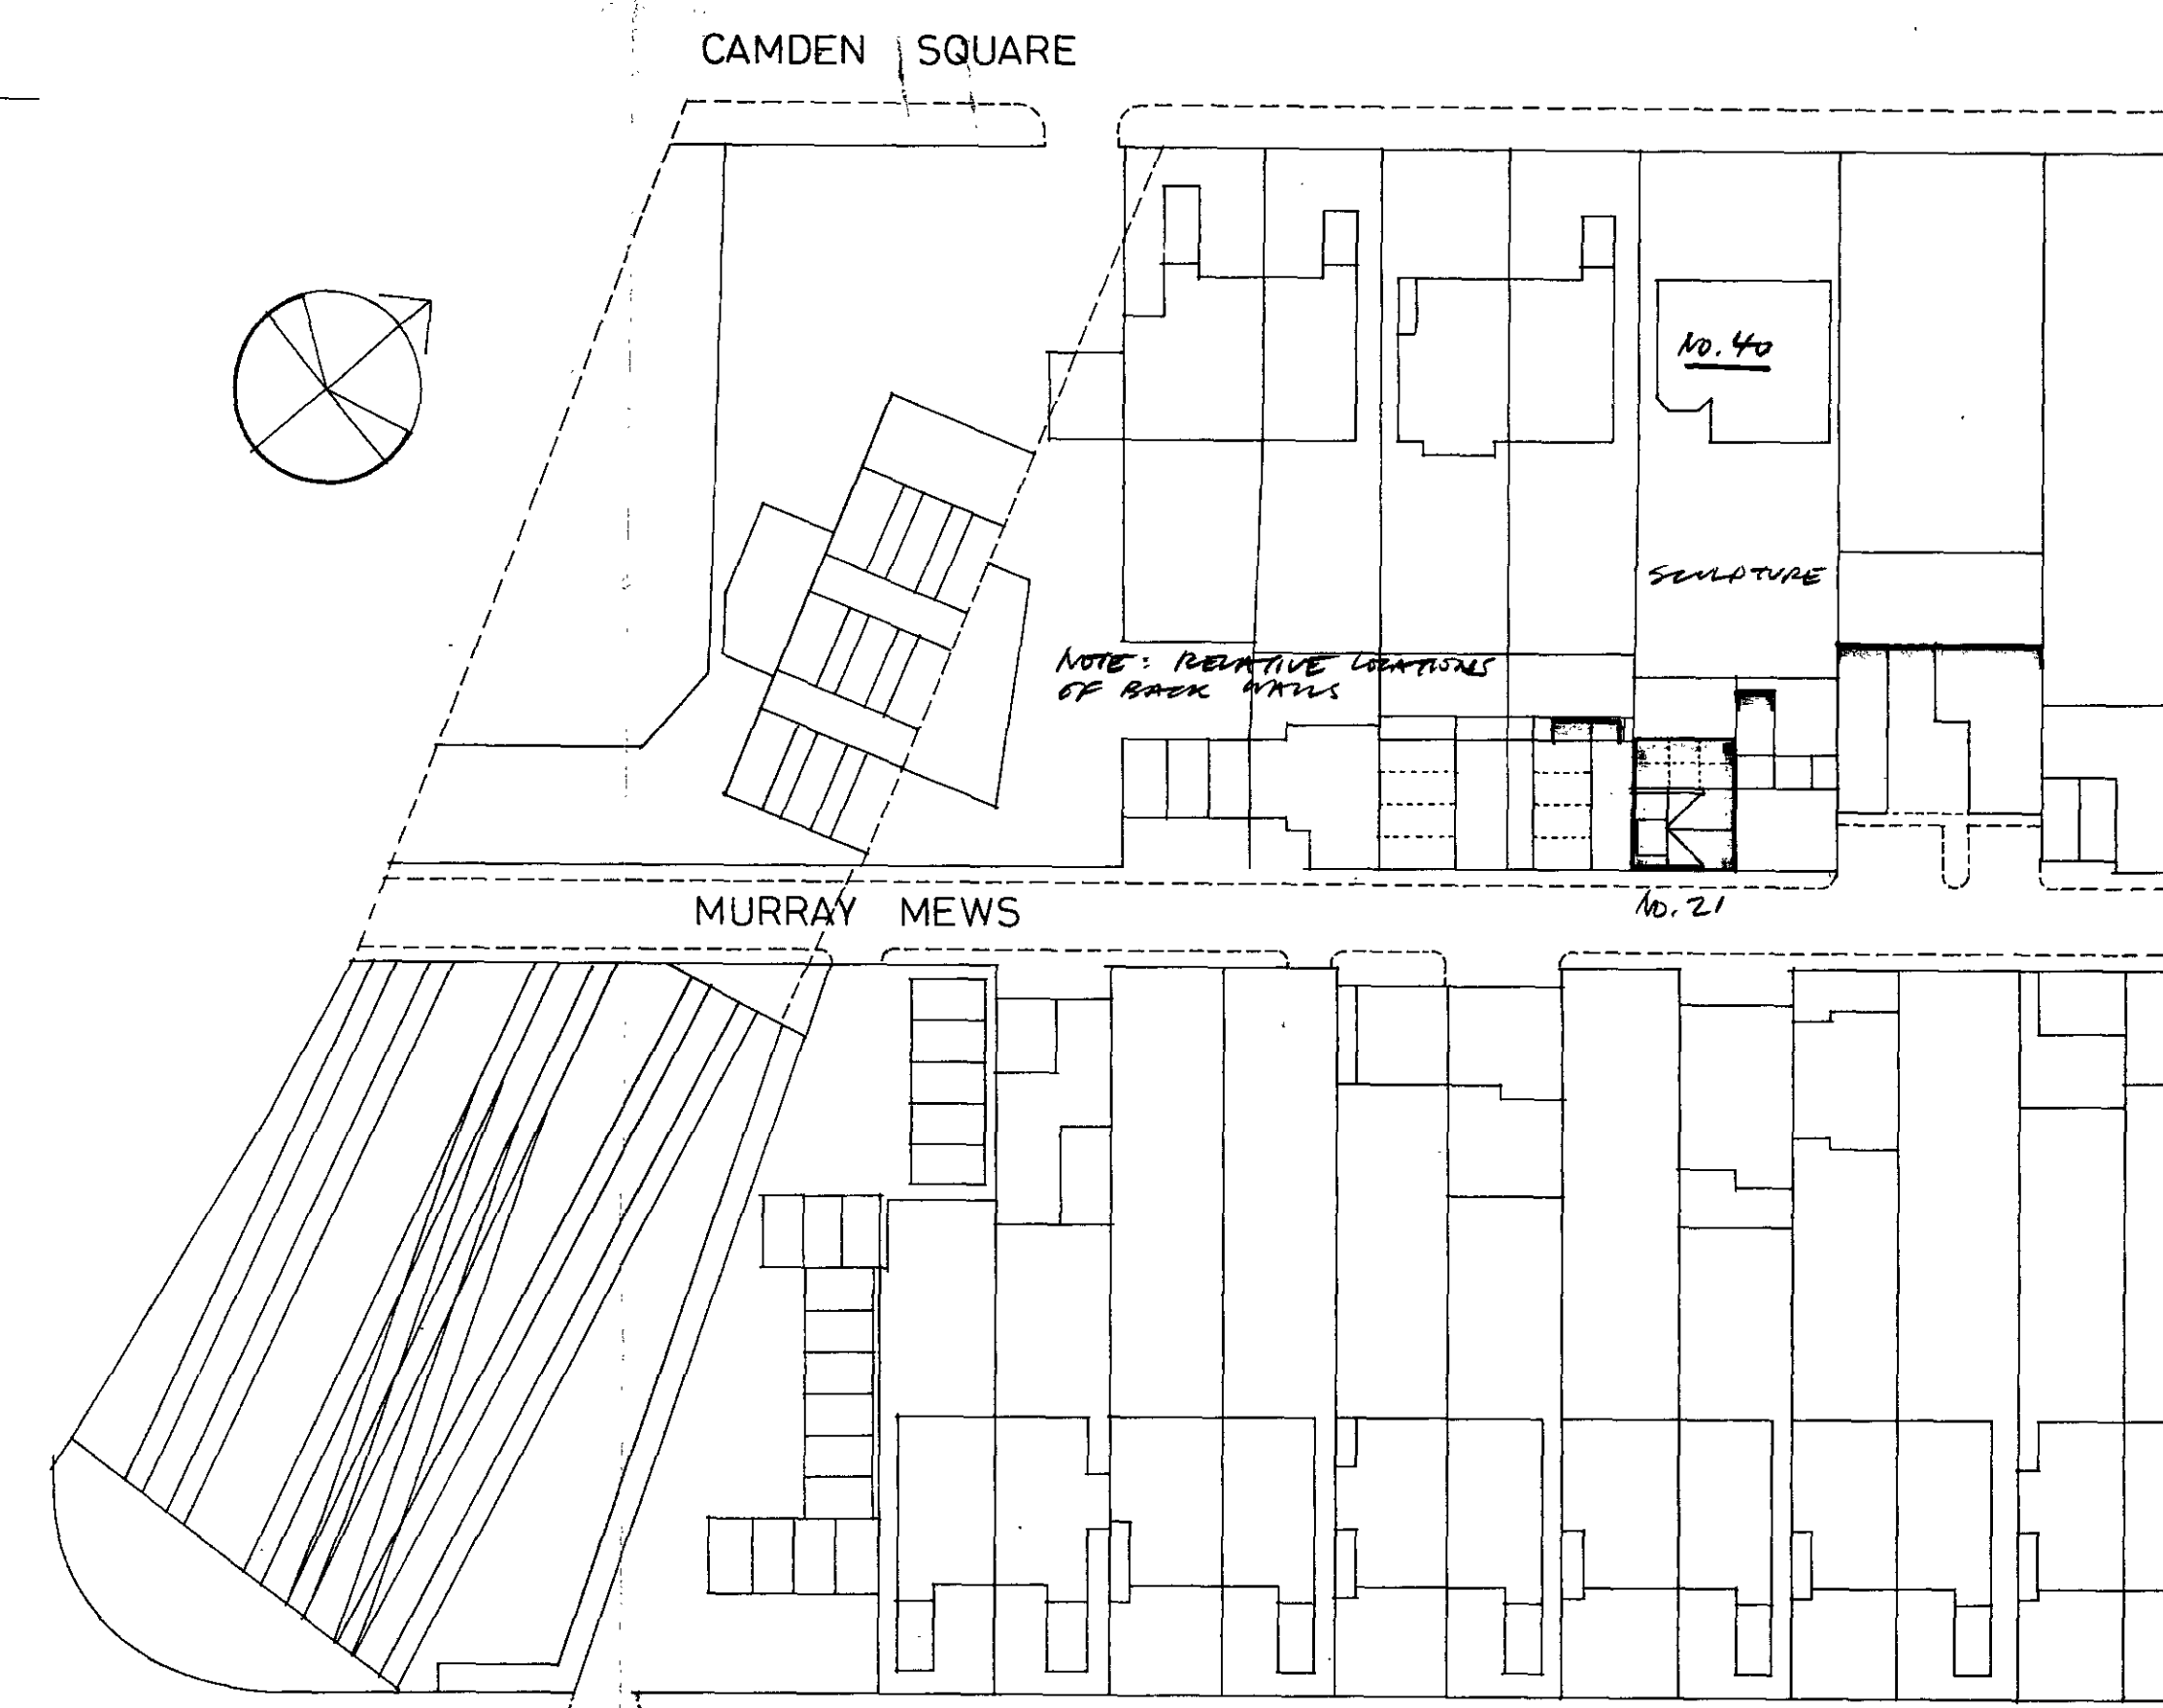

LOCATION PLAN

1:500
LONDON BOROUGH OF CAMDEN
TOWN AND COUNTRY PLANNING ACTS
FEB 1985
APPROVED
PLANS NOT APPROVED
0.4 SCALE OF THE COUNCIL


ST AUGUSTINE'S ROAD

784401909 (R) 1
RENOVATION AND ADDITION
MURRAY MEWS LONDON NW1

ARCHITECTS CHRIS AND JUDITH BLENCOWE
117 GLOUCESTER AVENUE LONDON NW1
722 7020 1.11.84




ELEVATION TO MEWS

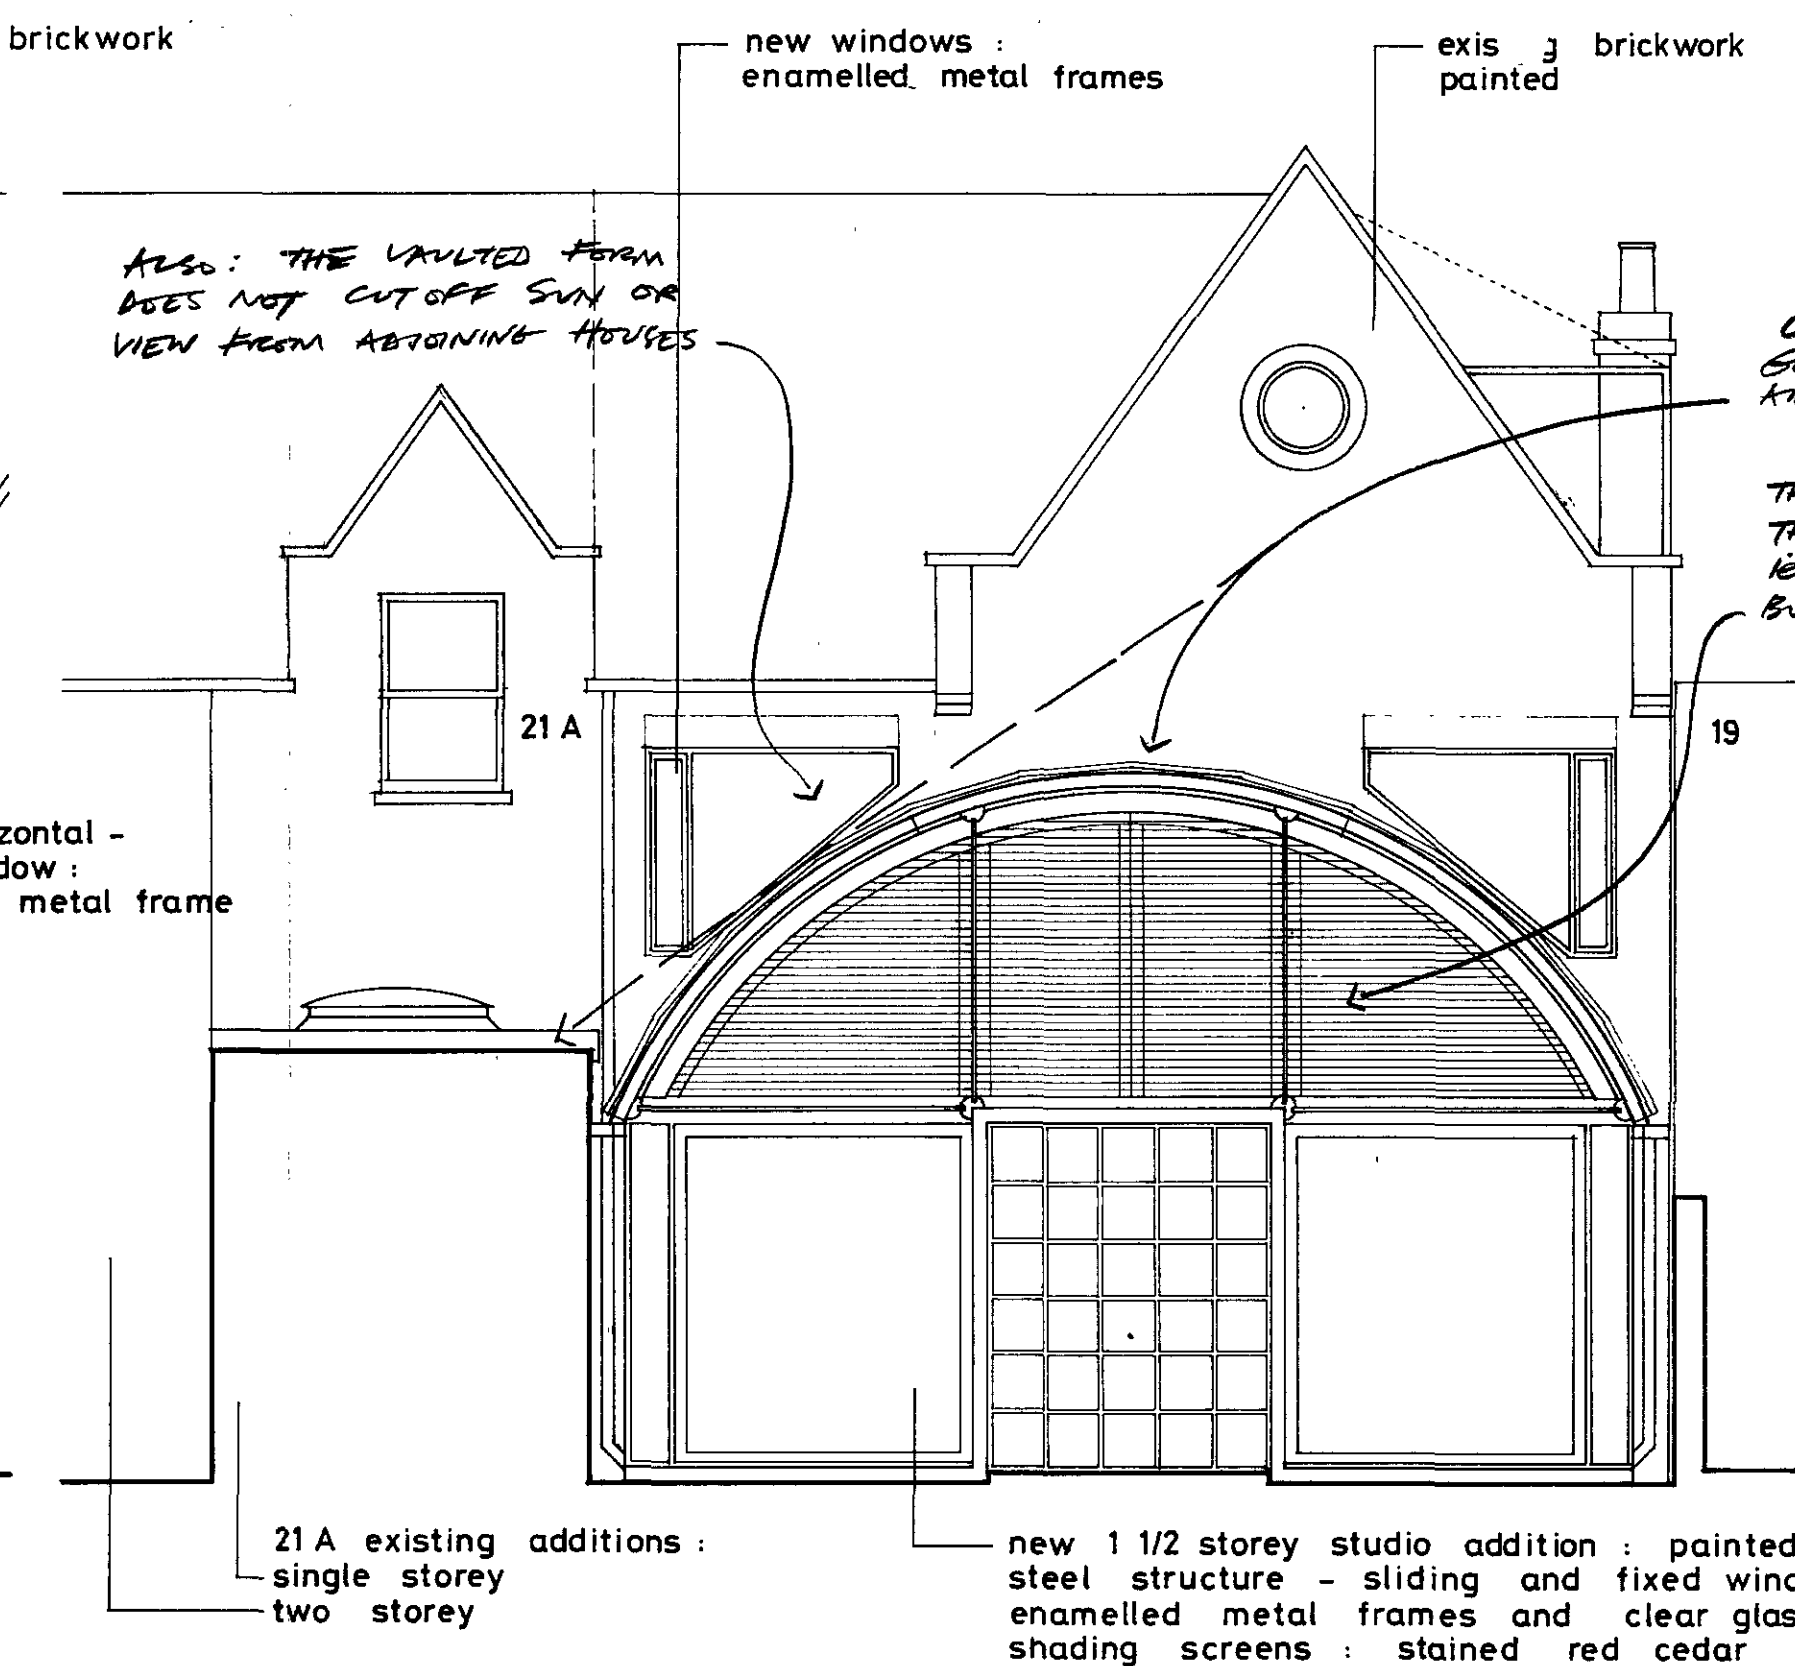


ELEVATION TO COURTYARD


OURS IS A CONTEXTUAL SOLUTION: WE ARE PROPOSING TO REPLACE A MEDIEVAL IN APPROPRIATE 60'S ADDITION WITH A GLAZED CONSERVATORY FORM MORE IN SYMPATHY WITH THE VICTORIAN ARCHITECTURE OF THE EXISTING HOUSE.

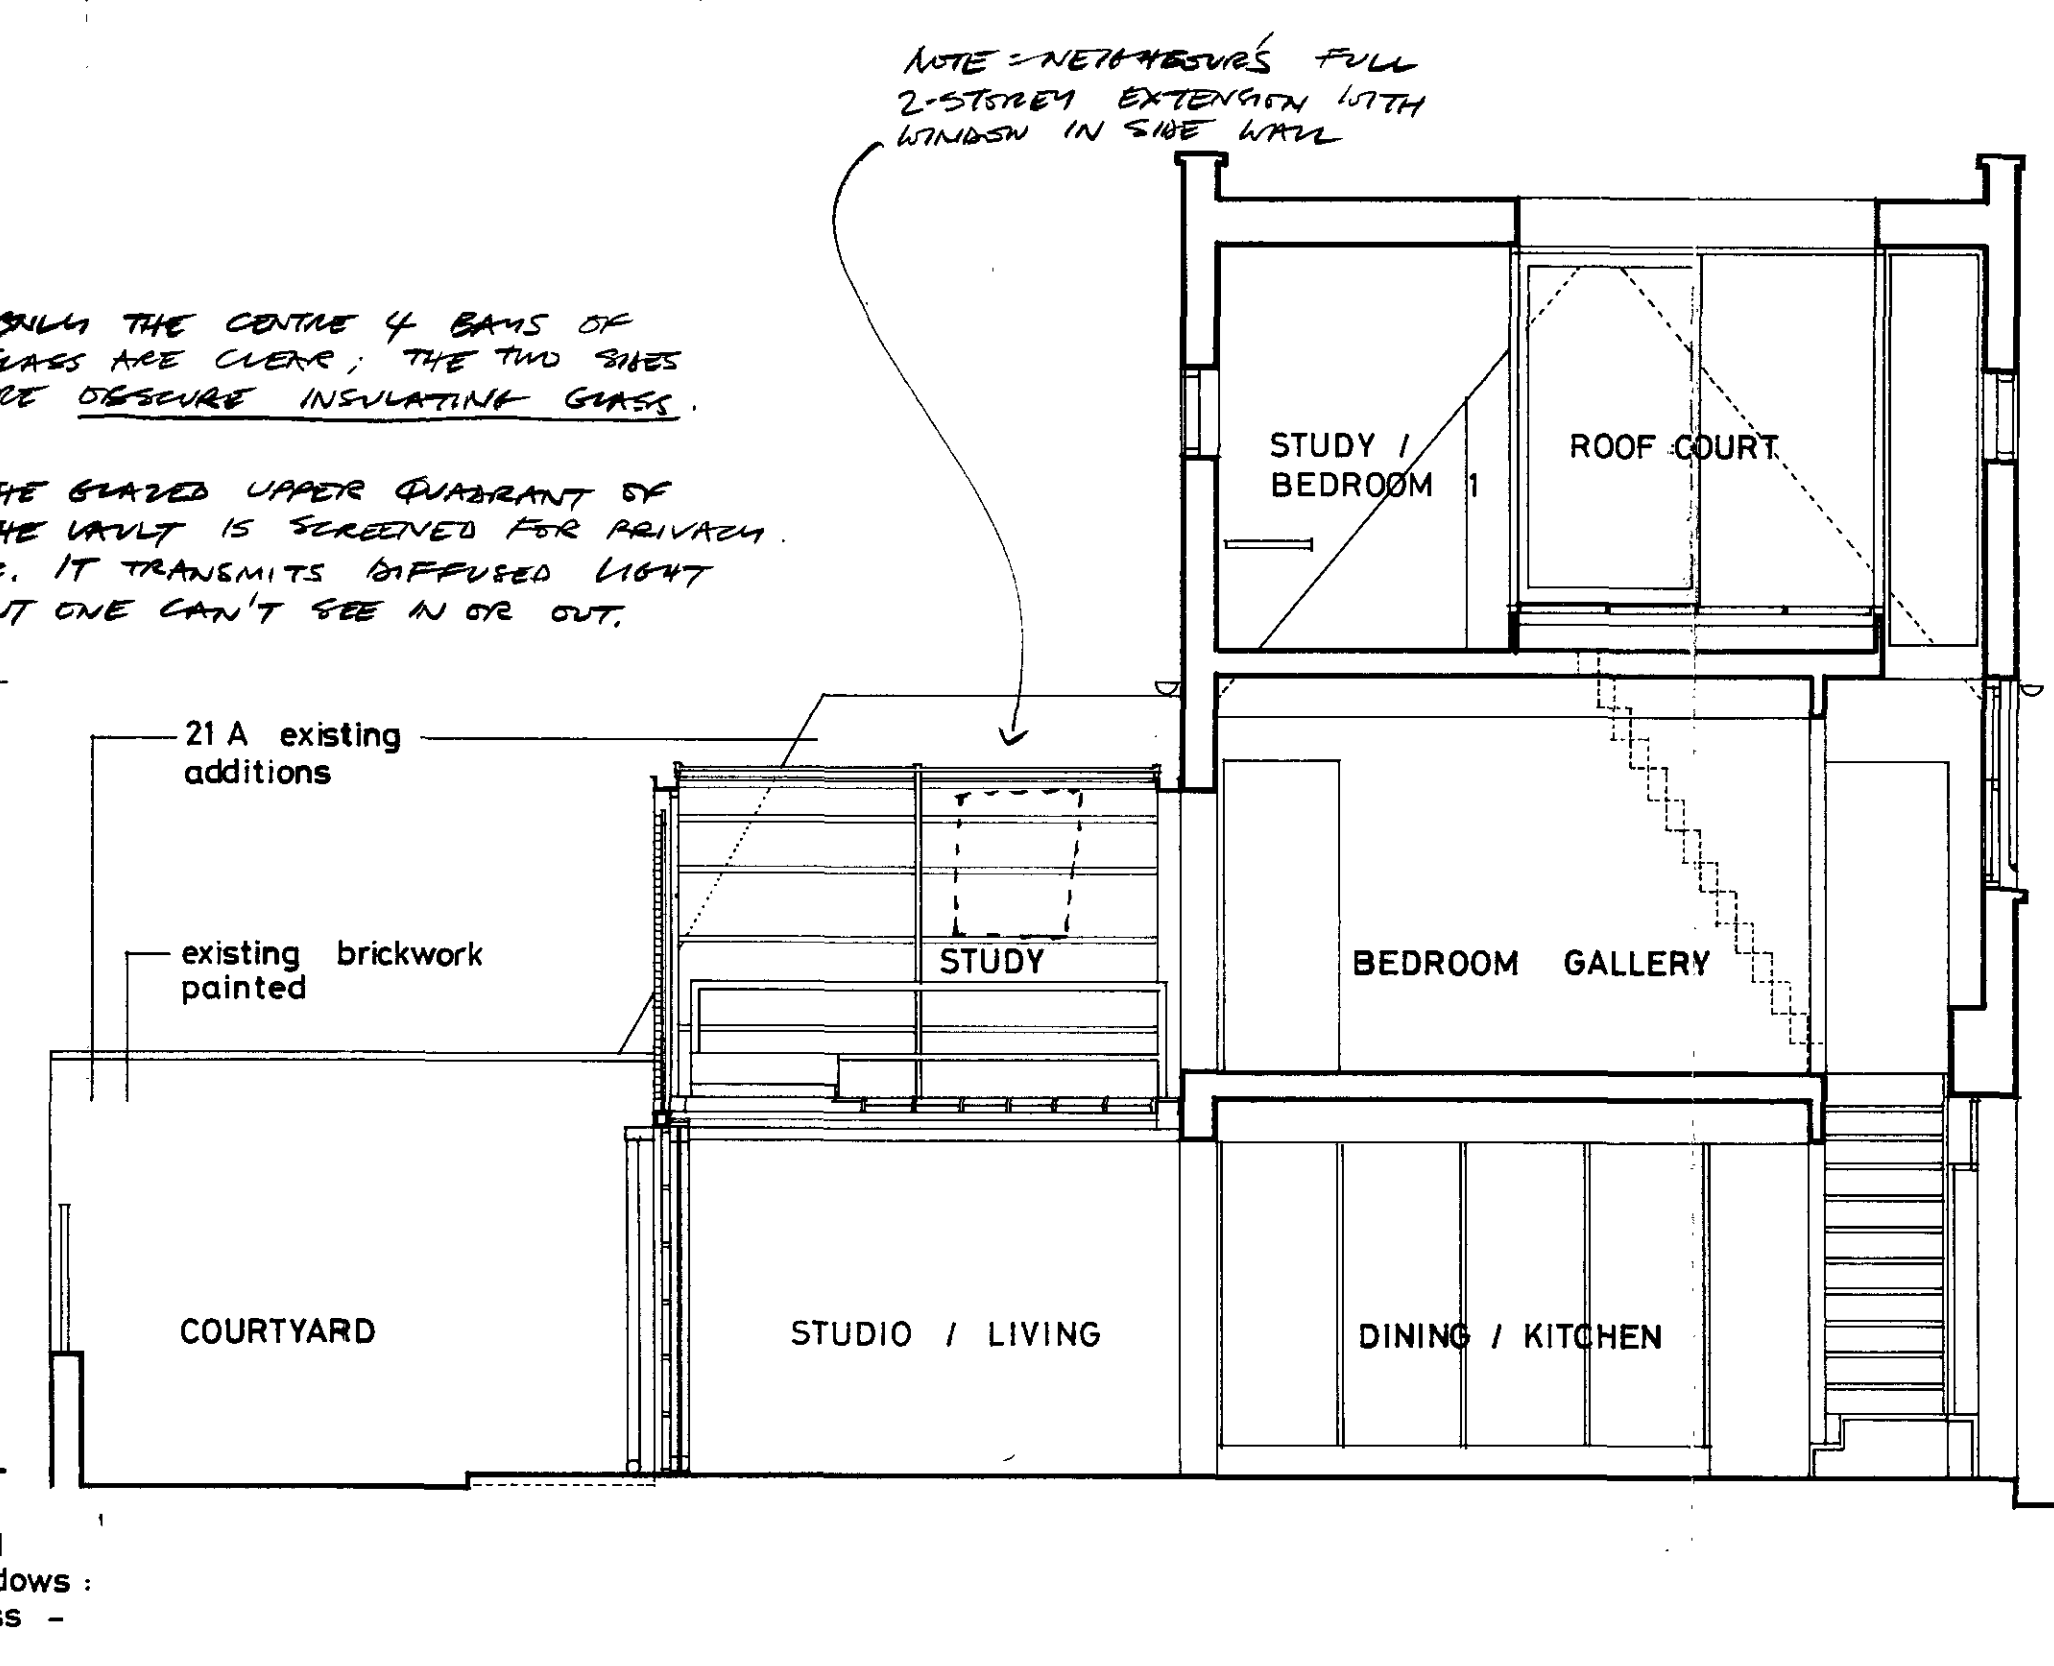


LONGITUDINAL SECTION

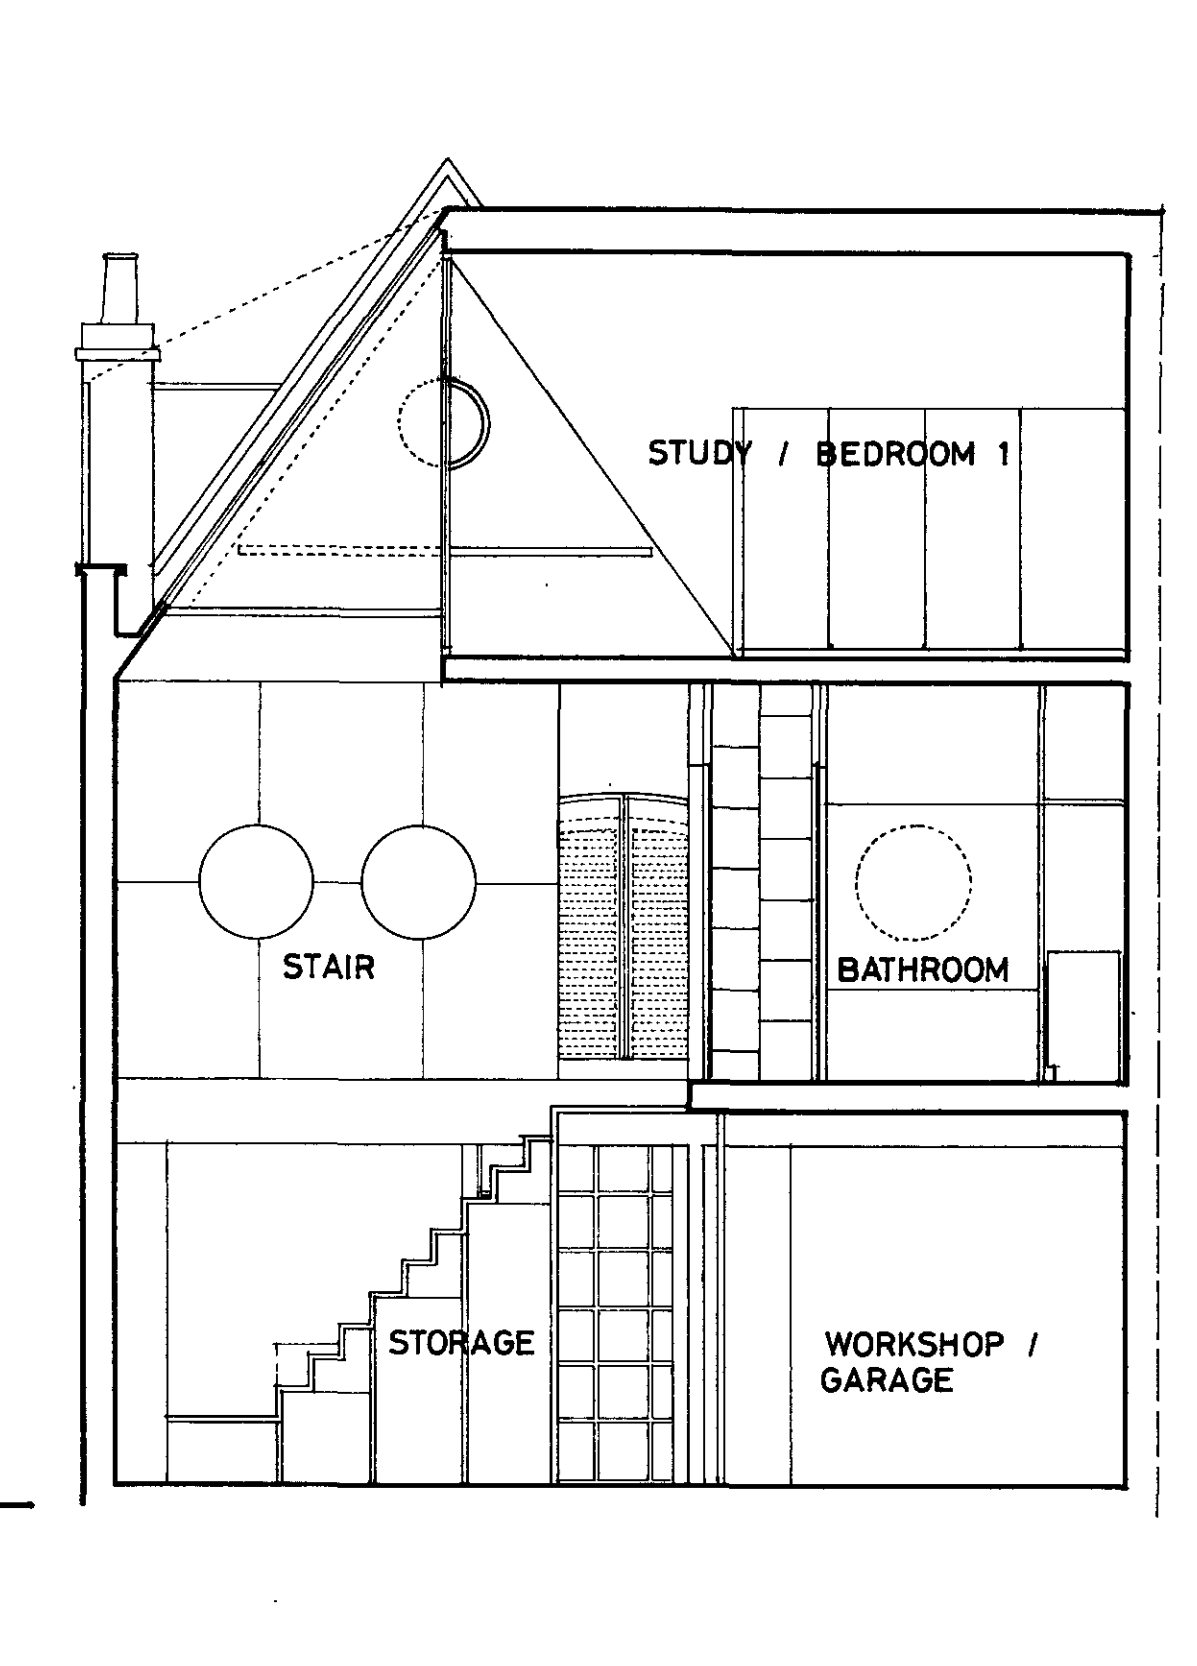


TRANSVERSE SECTION

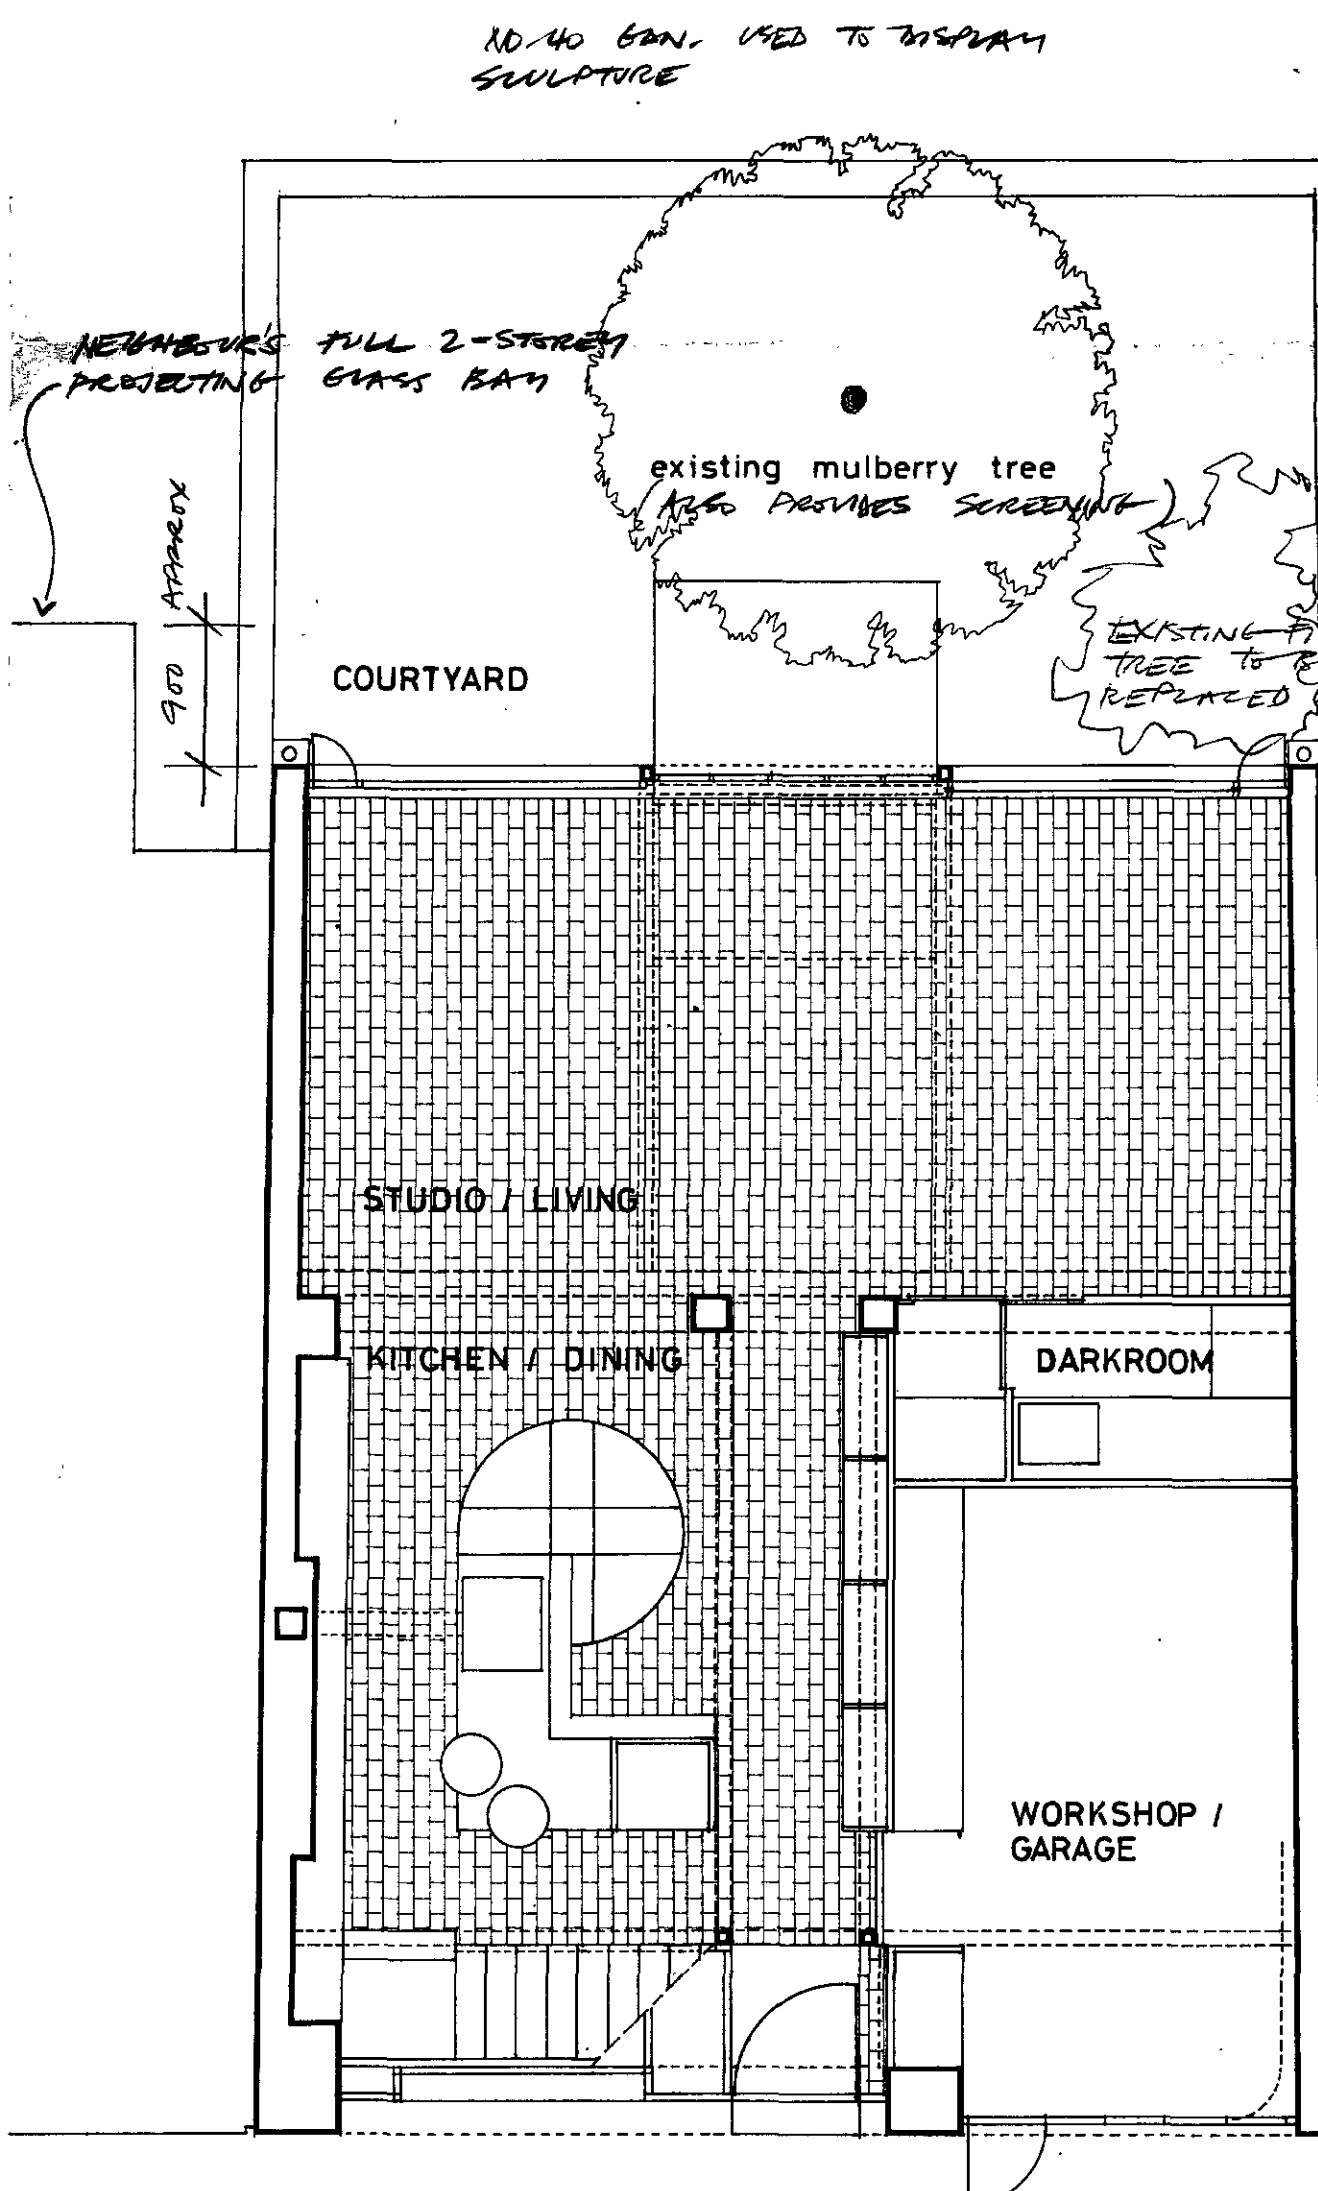


GROUND FLOOR PLAN

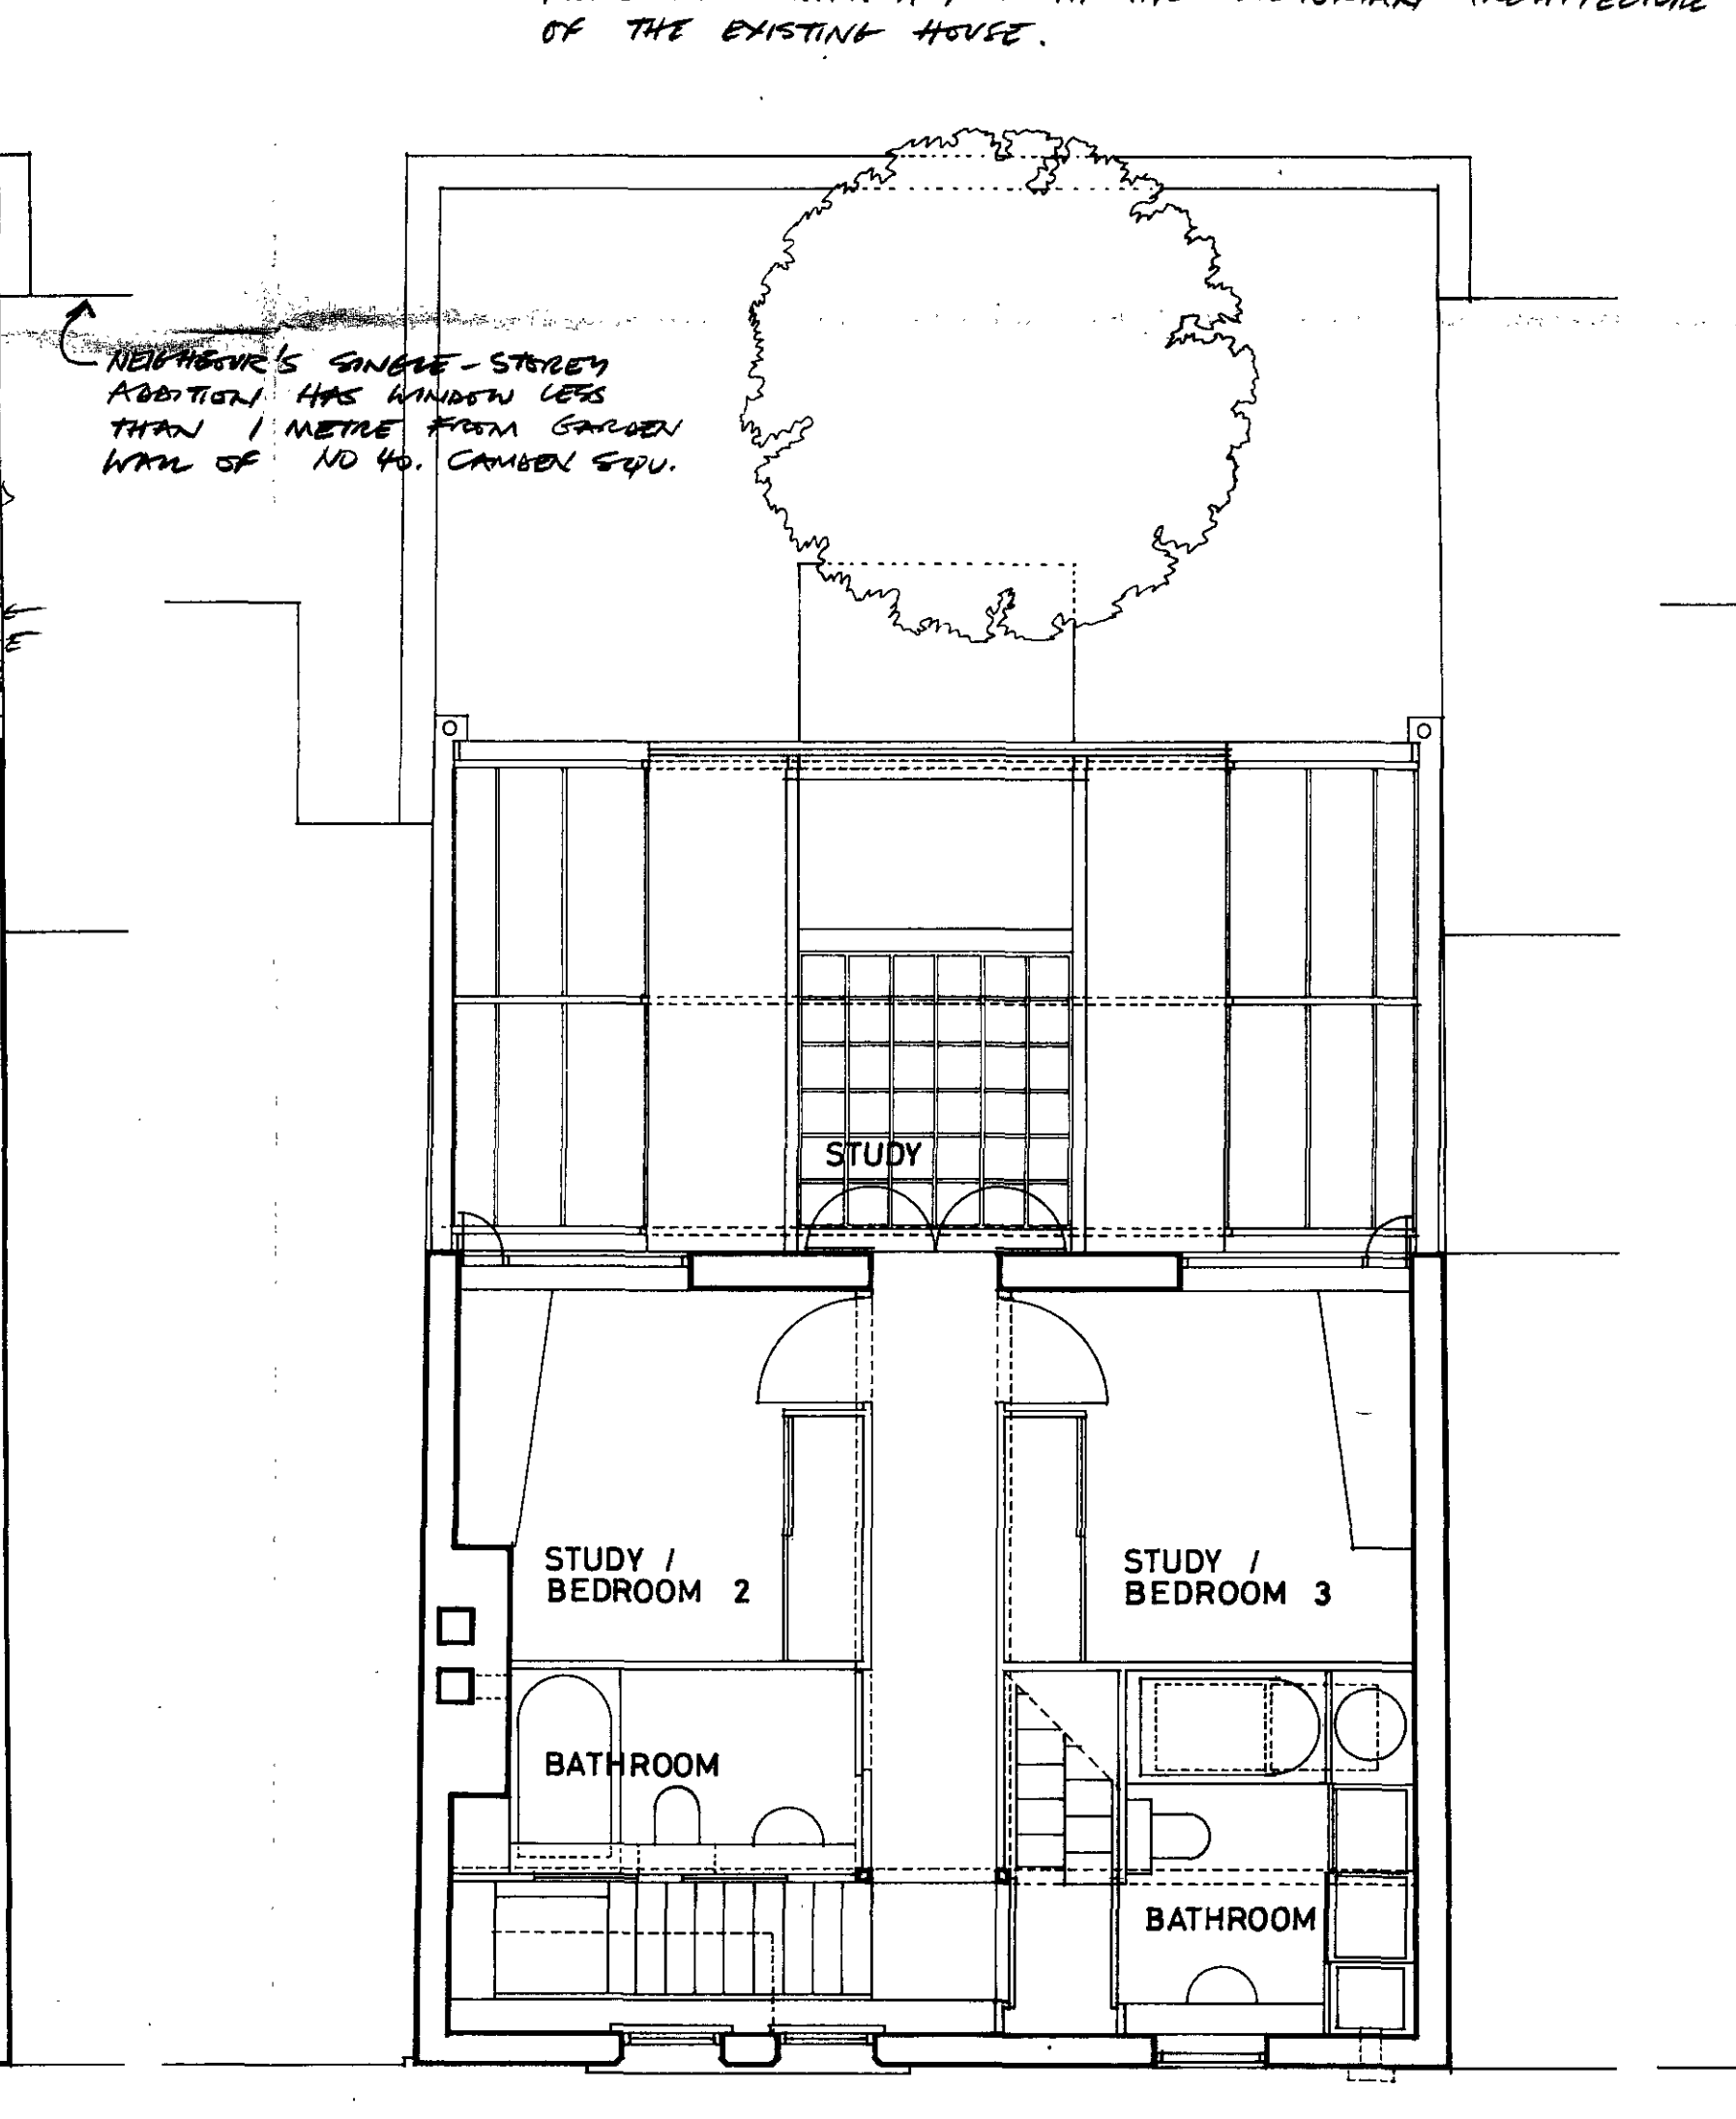


FIRST FLOOR PLAN

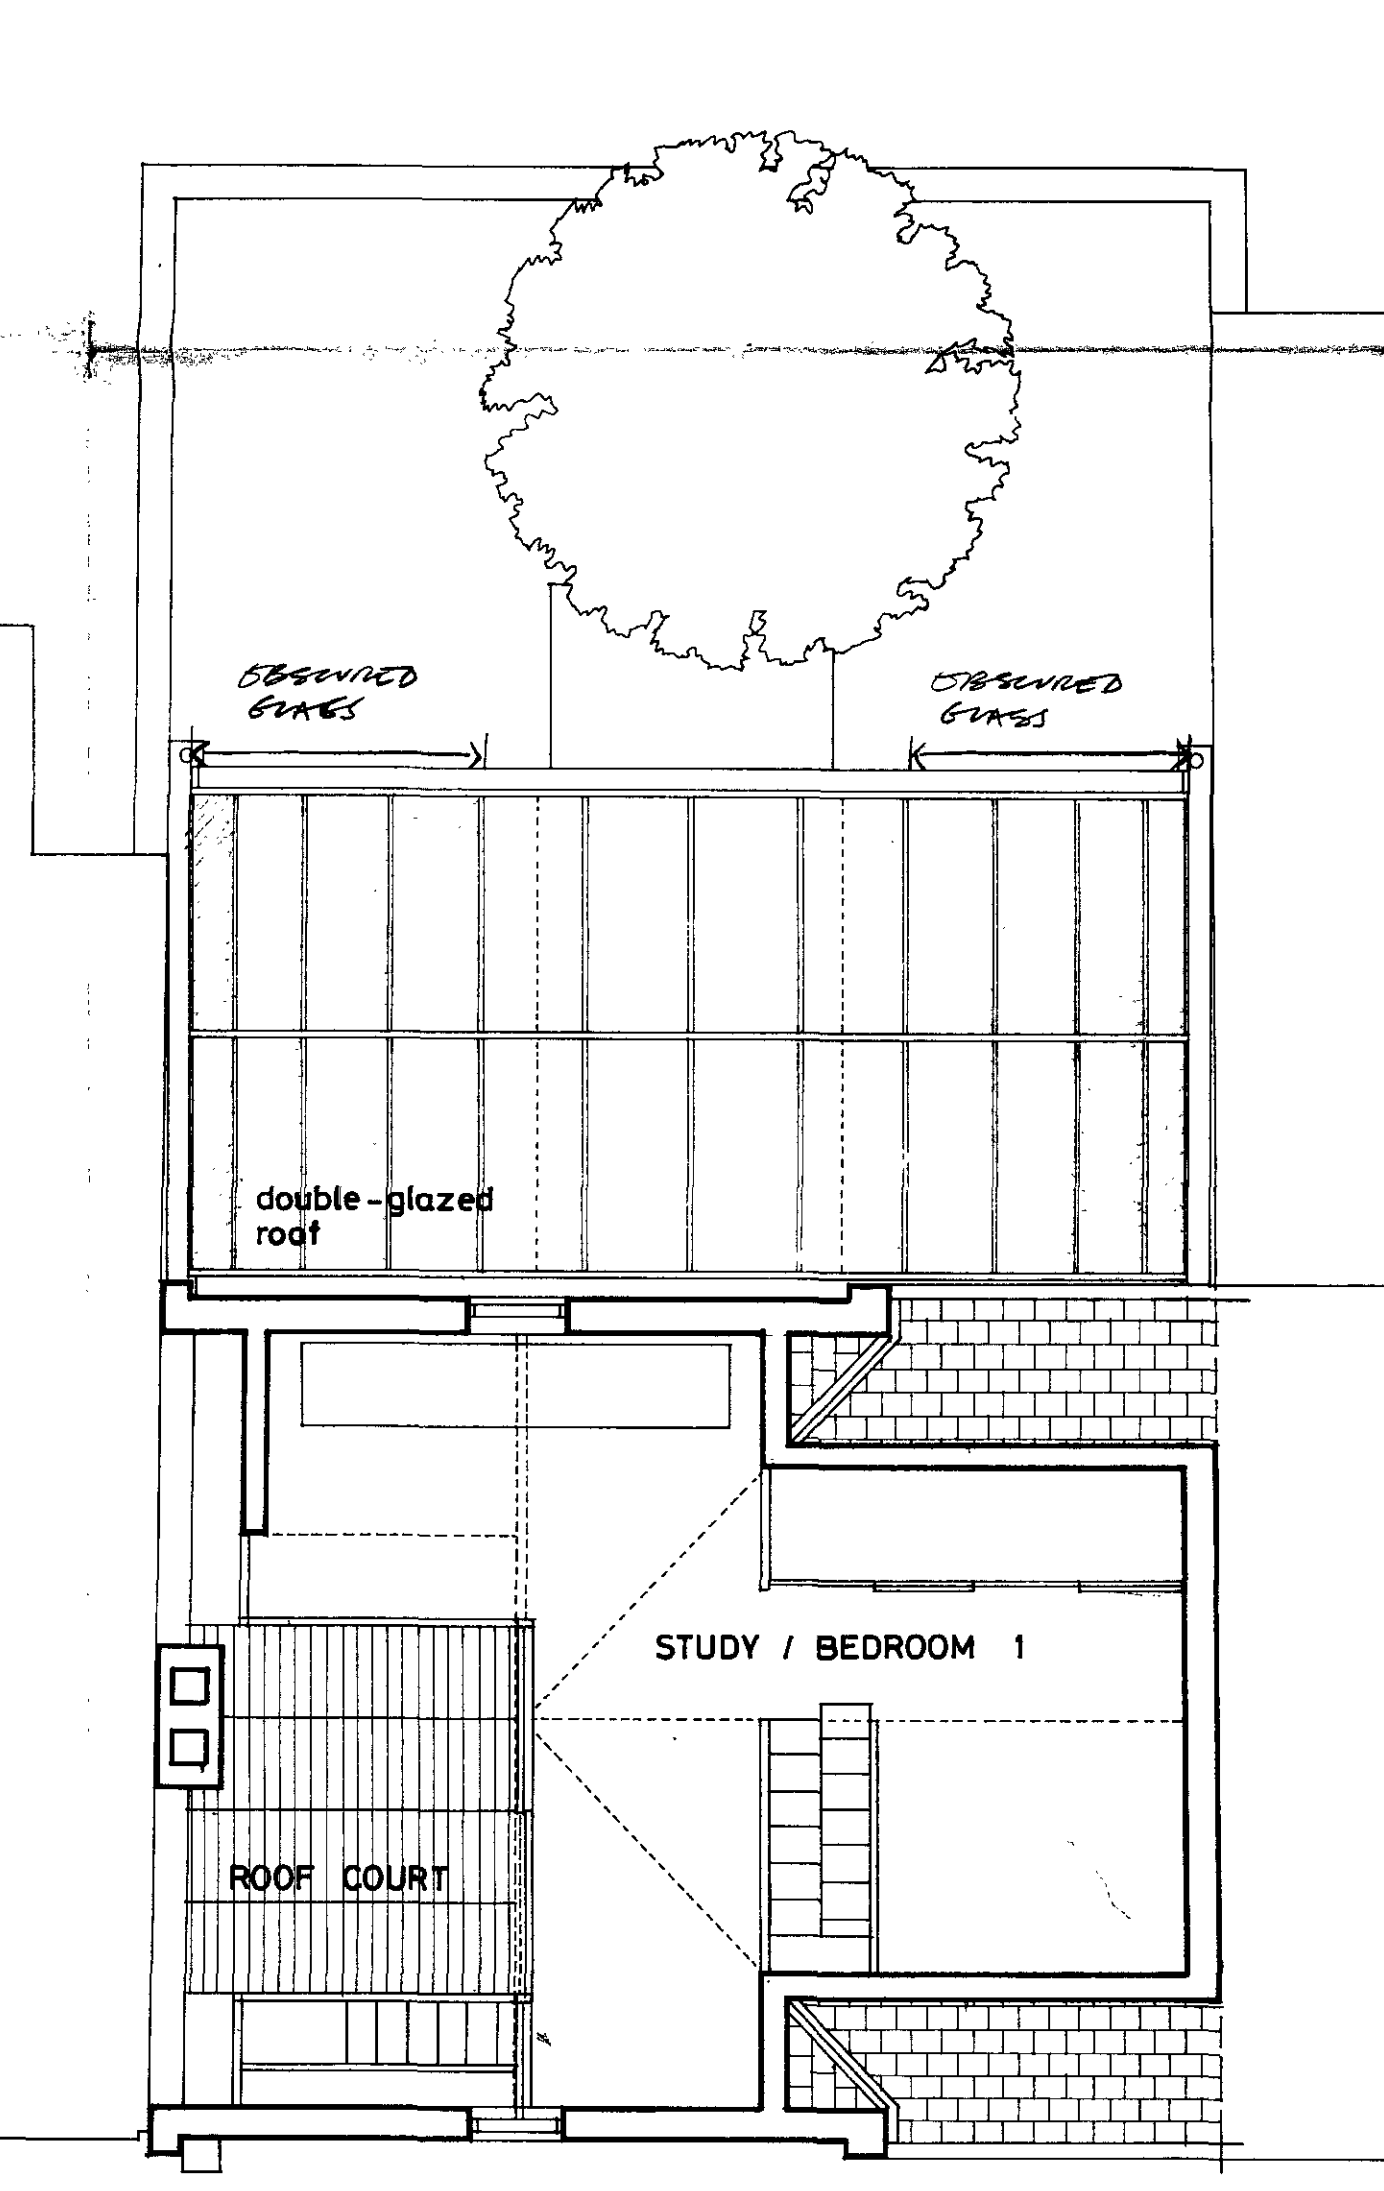

SECOND FLOOR PLAN

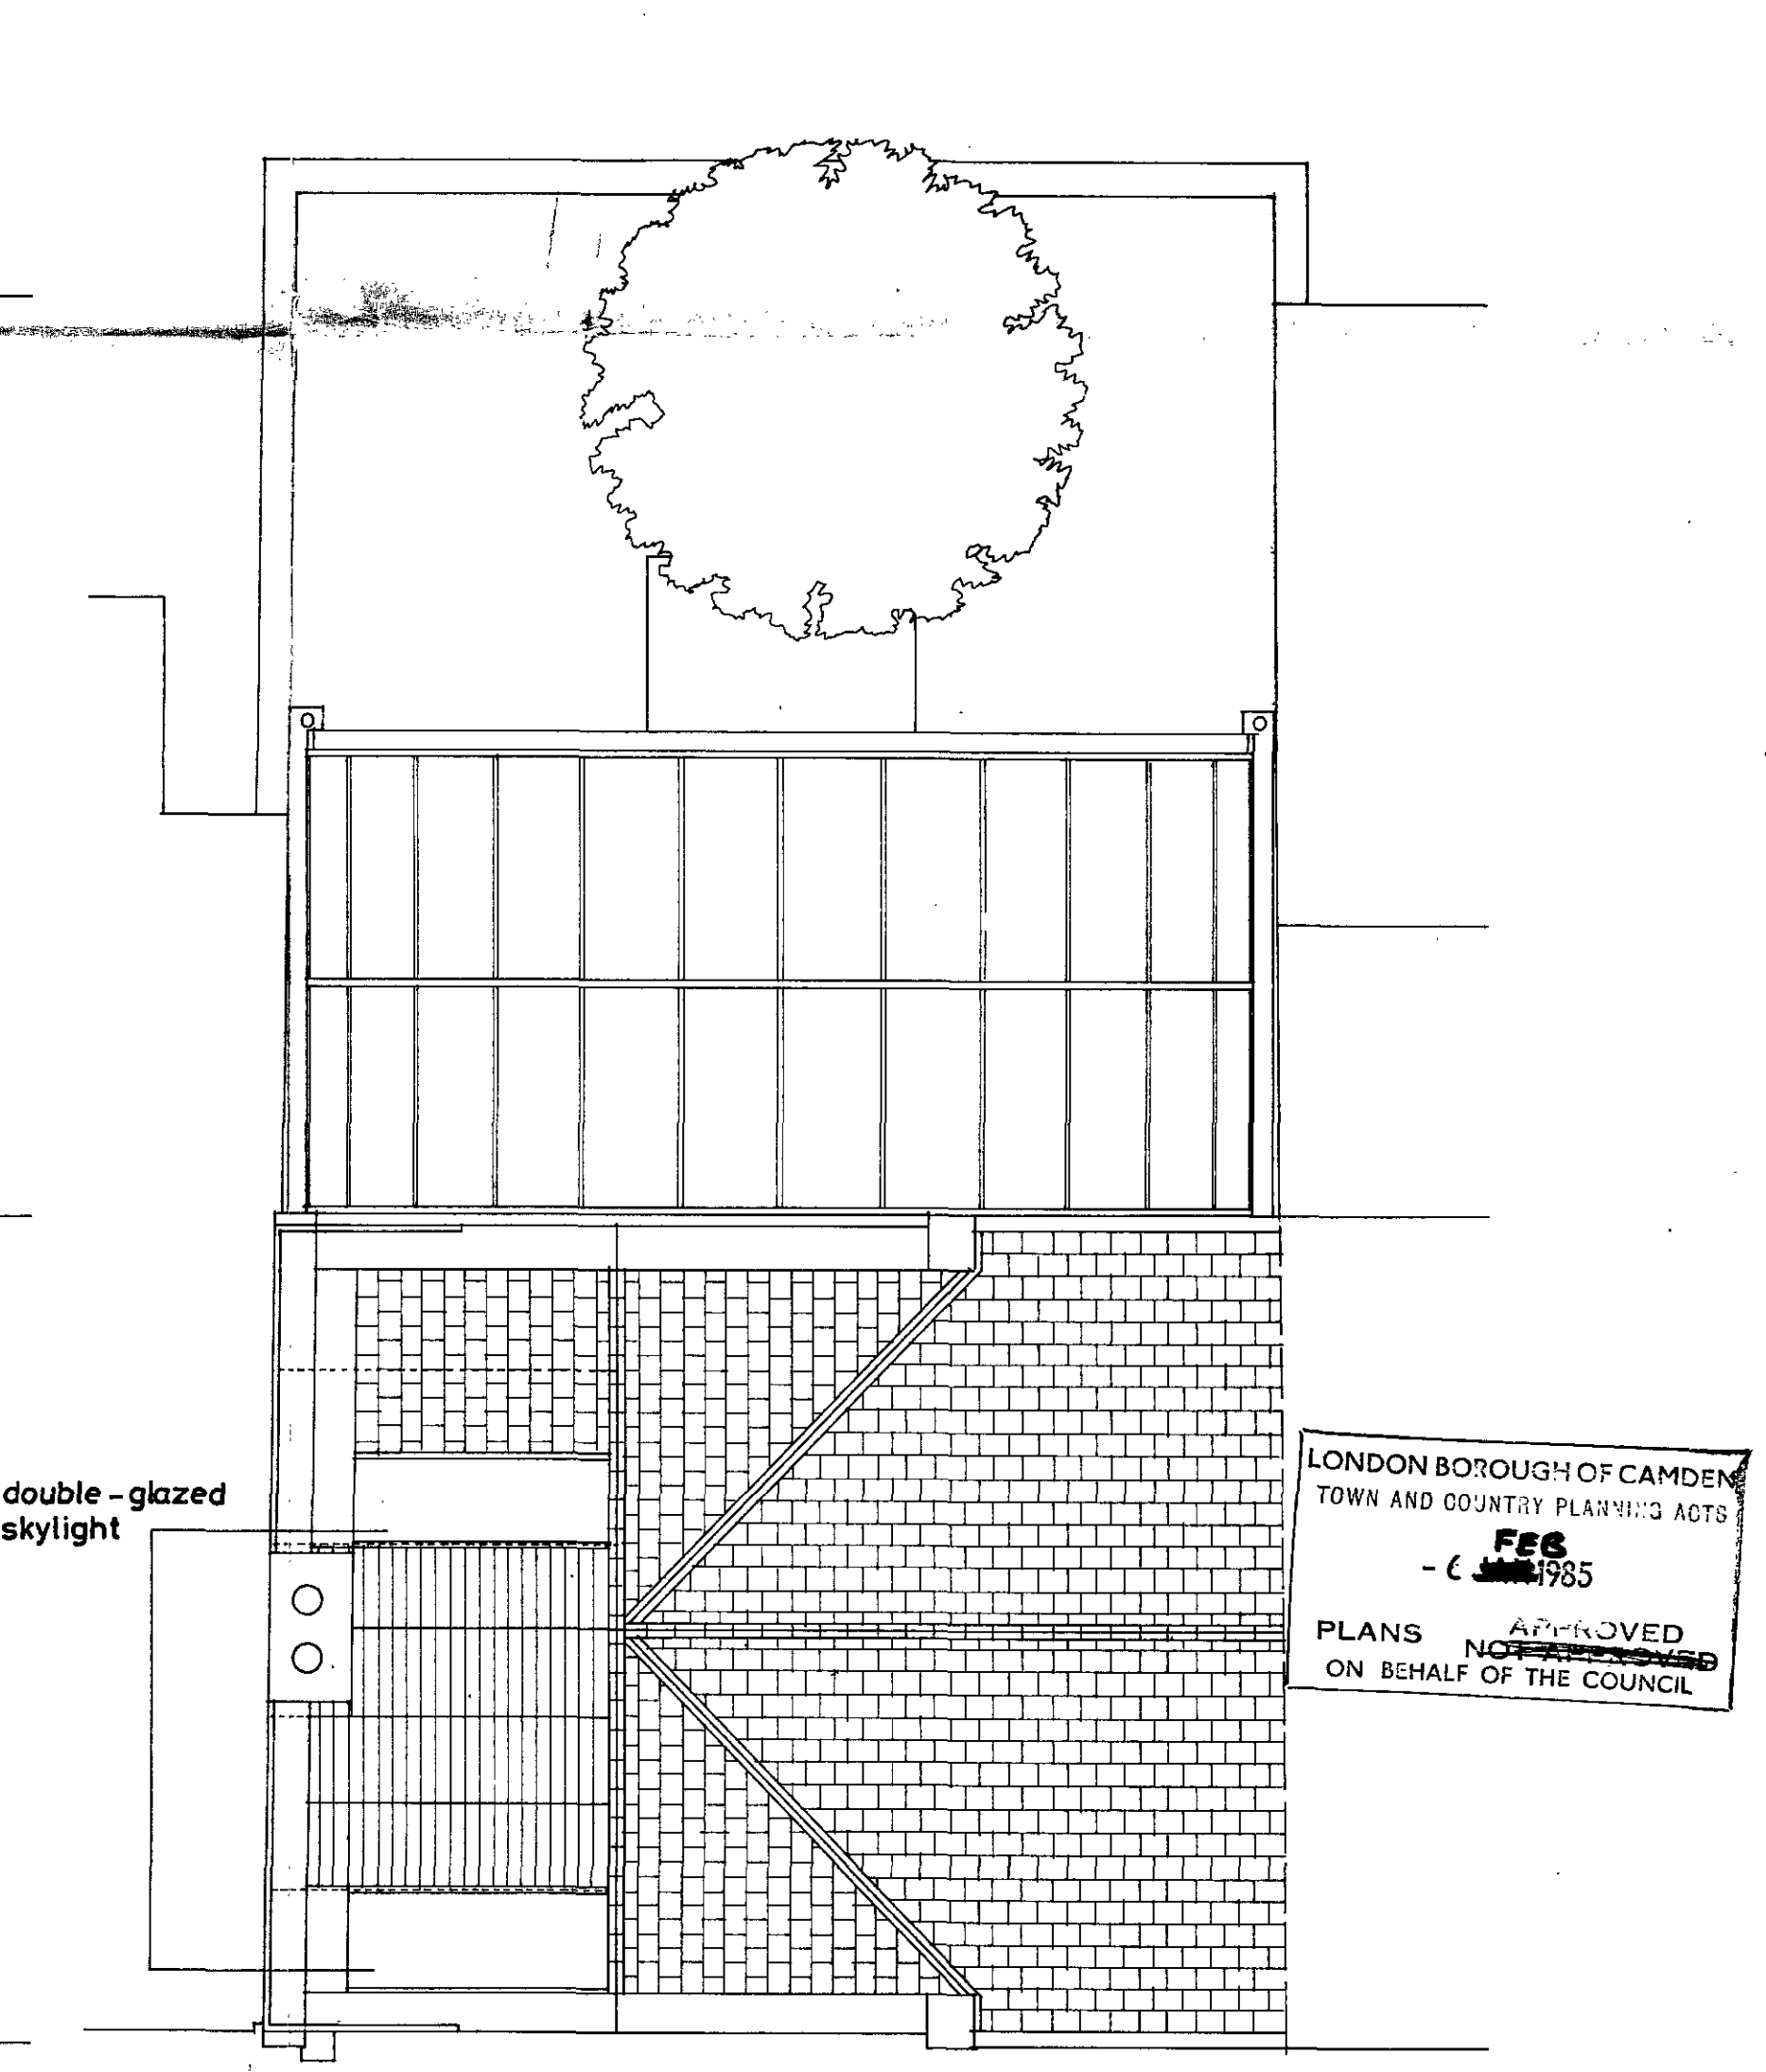

ROOF PLAN

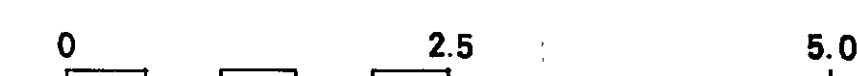

TP 84401909(R) /
 RENOVATION AND ADDITION
 21 MURRAY MEWS LONDON NW1

ARCHITECTS CHRIS AND JUDITH BLENOWE
 117 GLOUCESTER AVENUE LONDON NW1
 722 7020 1.11.84