



116 AGAR GROVE, NW1
PROPOSED SIDE ELEVATION (GARDEN END)
1:50 NOVEMBER 1986 NE P07

● PLOWMAN SHORT ARCHITECTS
■ 78 LUKE STREET, LONDON EC2A 4PY
▲ TELEPHONE 01-739 9131

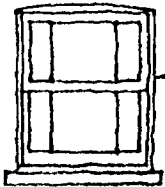


BATHROOM WINDOW
ENLARGED (TIMBER
SASH).


NEW TIMBER
SASH TO HALF
LANDING OF
COMMUNAL
STAIRCASE

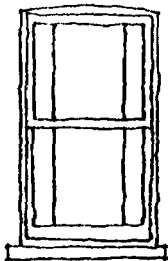

BATHROOM WINDOW
ENLARGED
(TIMBER SASH)

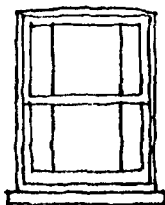


KITCHEN WINDOW
ENLARGED
(TIMBER SASH)

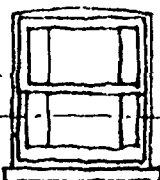

TP 86 C 2318 R1

FLANK TO
EXTENSION
1600MM ABOVE
ROOF LEVEL
(TO AVOID
OVERLOOKING)

EXTENSION IN
SECOND HAND STOCKS
AND POINTING TO
MATCH ADJACENT.

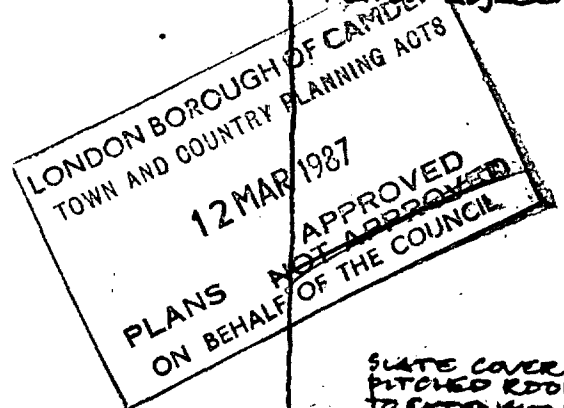

SLATE COVERED
PITCHED ROOF
TO EXTENSION

NTS.
LINE OF BOUNDARY WITH REAR



On plan it is
enlarged.
See revised drawing.

116 AGAR GROVE, NW1
EXISTING SIDE ELEVATION (GARDEN END)
1350 NOVEMBER 1986 NE POG

● PLOWMAN SHORT ARCHITECTS

■ 78 LUKE STREET, LONDON EC2A 4PY

▲ TELEPHONE 01-739 9131

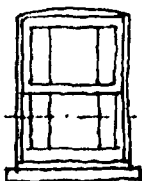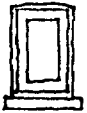

LONDON BOROUGH OF CAMDEN
TOWN AND COUNTRY PLANNING ACTS
12 MAR 1987
PLANS ~~NOT APPROVED~~ APPROVED
ON BEHALF OF THE COUNCIL

700002318-21

116 AGAR GROVE, NW1
EXISTING REAR ELEVATION
1250 NOVEMBER 1982 NS P04

● PLOWMAN SHORT ARCHITECTS
■ 78 LUKE STREET, LONDON EC2A 4PY
▲ TELEPHONE 01-738 9131



116 AGAR GROVE, NW1
PROPOSED REAR ELEVATION
1:56 NOVEMBER 1981 NE POS

● PLOWMAN SMYTH ARCHITECTS
■ 79 LUKE STREET, LONDON EC2A 4PY
▲ TELEPHONE 01-739 9131

FLANK TO
EXTENSION
TO BE
1600mm
ABOVE
TERRACE
LEVEL
(TO AVOID
OVER-
LOOKING)

NEW TIMBER SASH
(CAMBERED ARCH
AND CONCRETE
SUB-CILL)

NEW SASH
(DETAILS AS
ABOVE)

NEW ADDITION
IN BRICKS AND
POINTING TO MATCH
ADJACENT
SLATE COVERED
PITCHED ROOF

NEW SASH
(DETAILS AS
ABOVE)



NEW DOORS
TO BALCONY
(CILL REDUCED)

DOOR TO GARDEN

LONDON BOROUGH OF CAMDEN
TOWN AND COUNTRY PLANNING ACTS
12 MAR 1987
PLANS ~~NOT APPROVED~~ APPROVED
ON BEHALF OF THE COUNCIL

WHITE
PAINED
READER
TO BOTTOM
STOREY

TP 2602318 R1

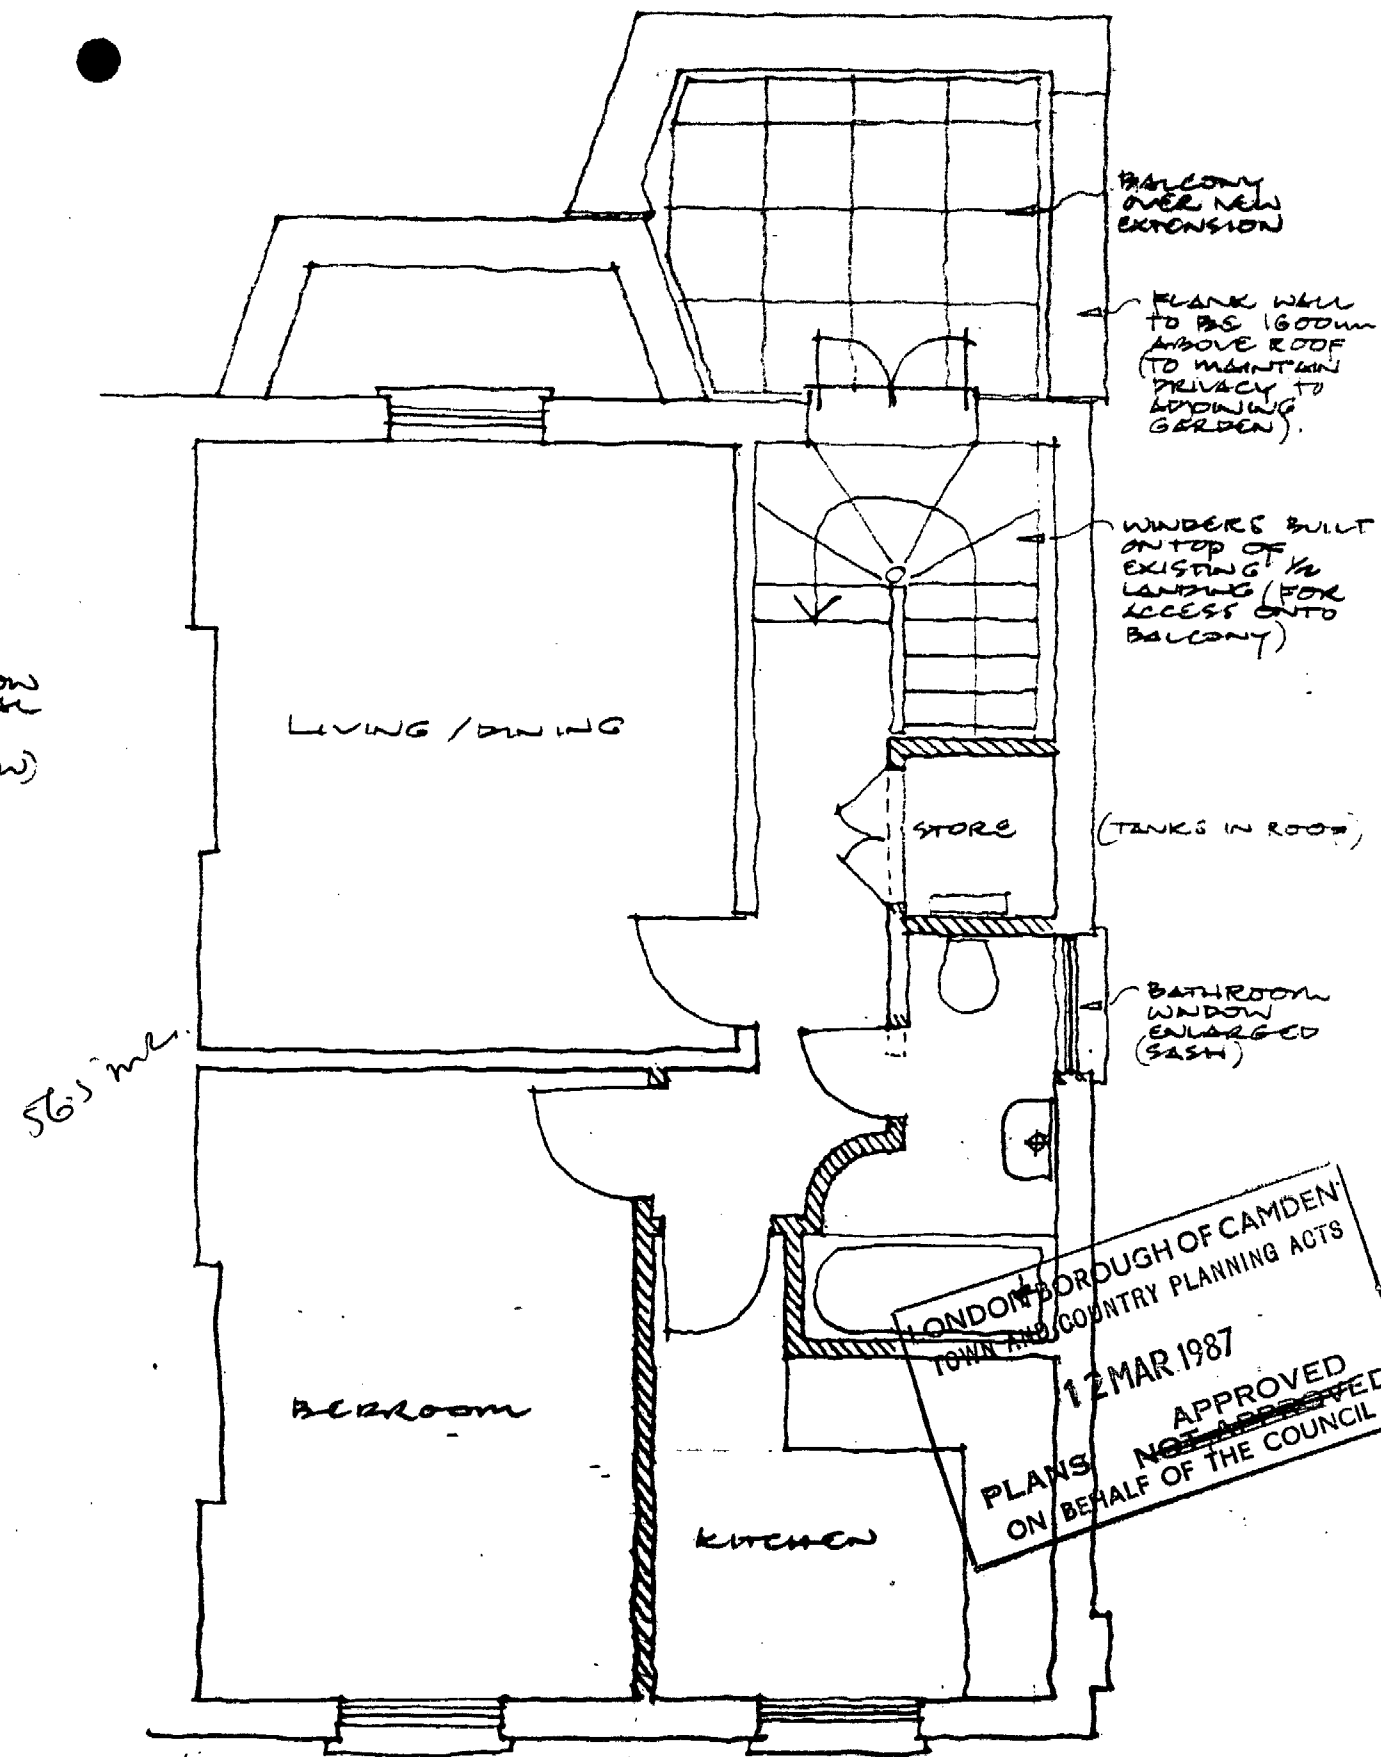
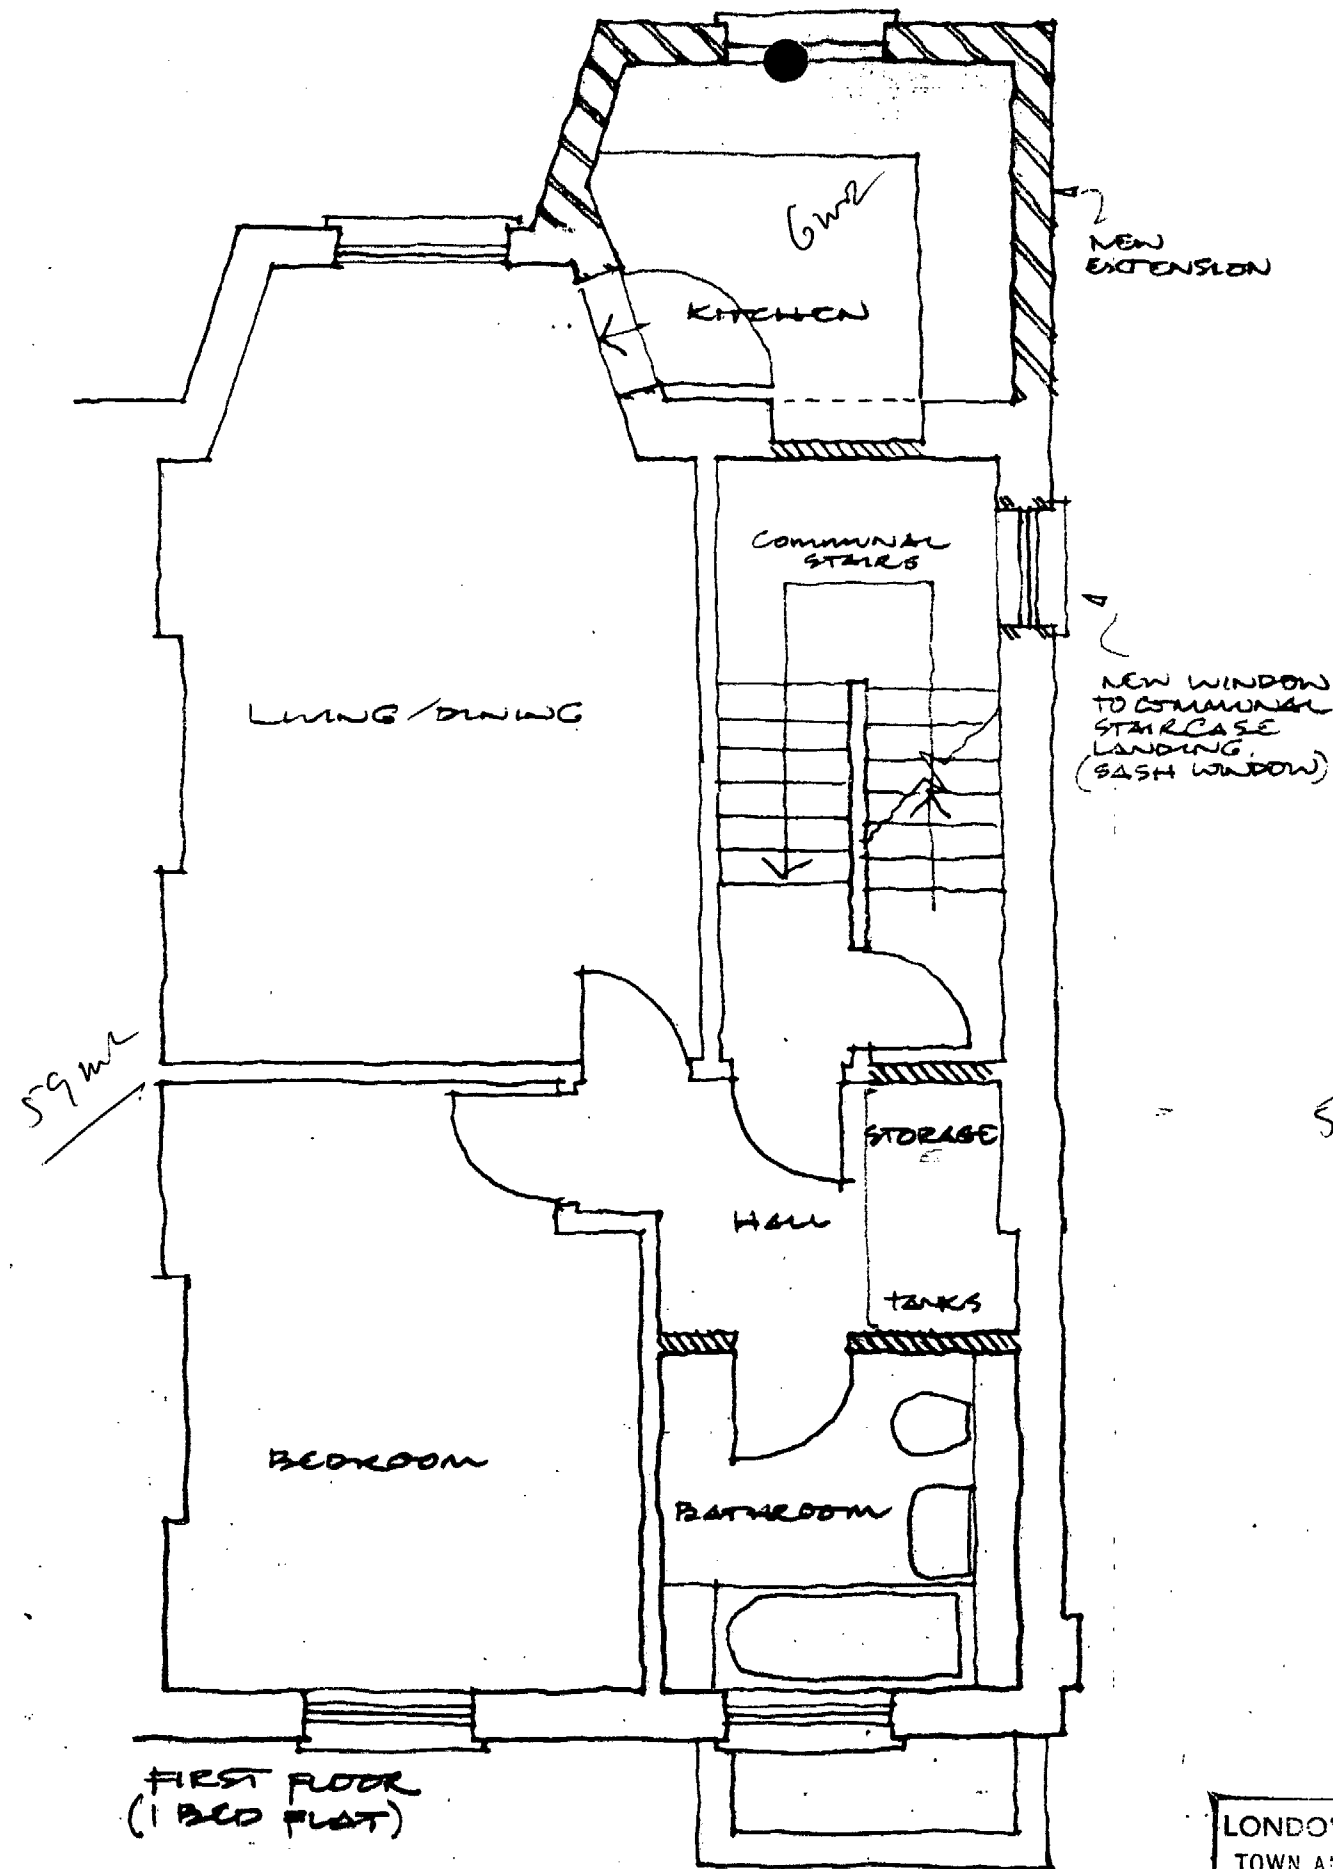


LONDON BOROUGH OF CAMDEN
TOWN AND COUNTRY PLANNING ACTS
12 MAR 1987
APPROVED
PLANS NOT APPROVED
ON BEHALF OF THE COUNCIL

LONDON BOROUGH OF CAMDEN
TOWN AND COUNTRY PLANNING ACTS
18 FEB 1987
PLANS NOT APPROVED
ON BEHALF OF THE COUNCIL

LONDON BOROUGH OF CAMDEN
TOWN AND COUNTRY PLANNING ACTS
116 AGAR GROVE, LONDON NW1
PROPOSED FIRST AND SECOND FLOORS
1:50 NOVEMBER 1986 100 NE P02

● PLOWMAN SHORT ARCHITECTS. TO:
■ 75 LUKE STREET, LONDON EC2A 4PY
▲ TELEPHONE 01-738 9131

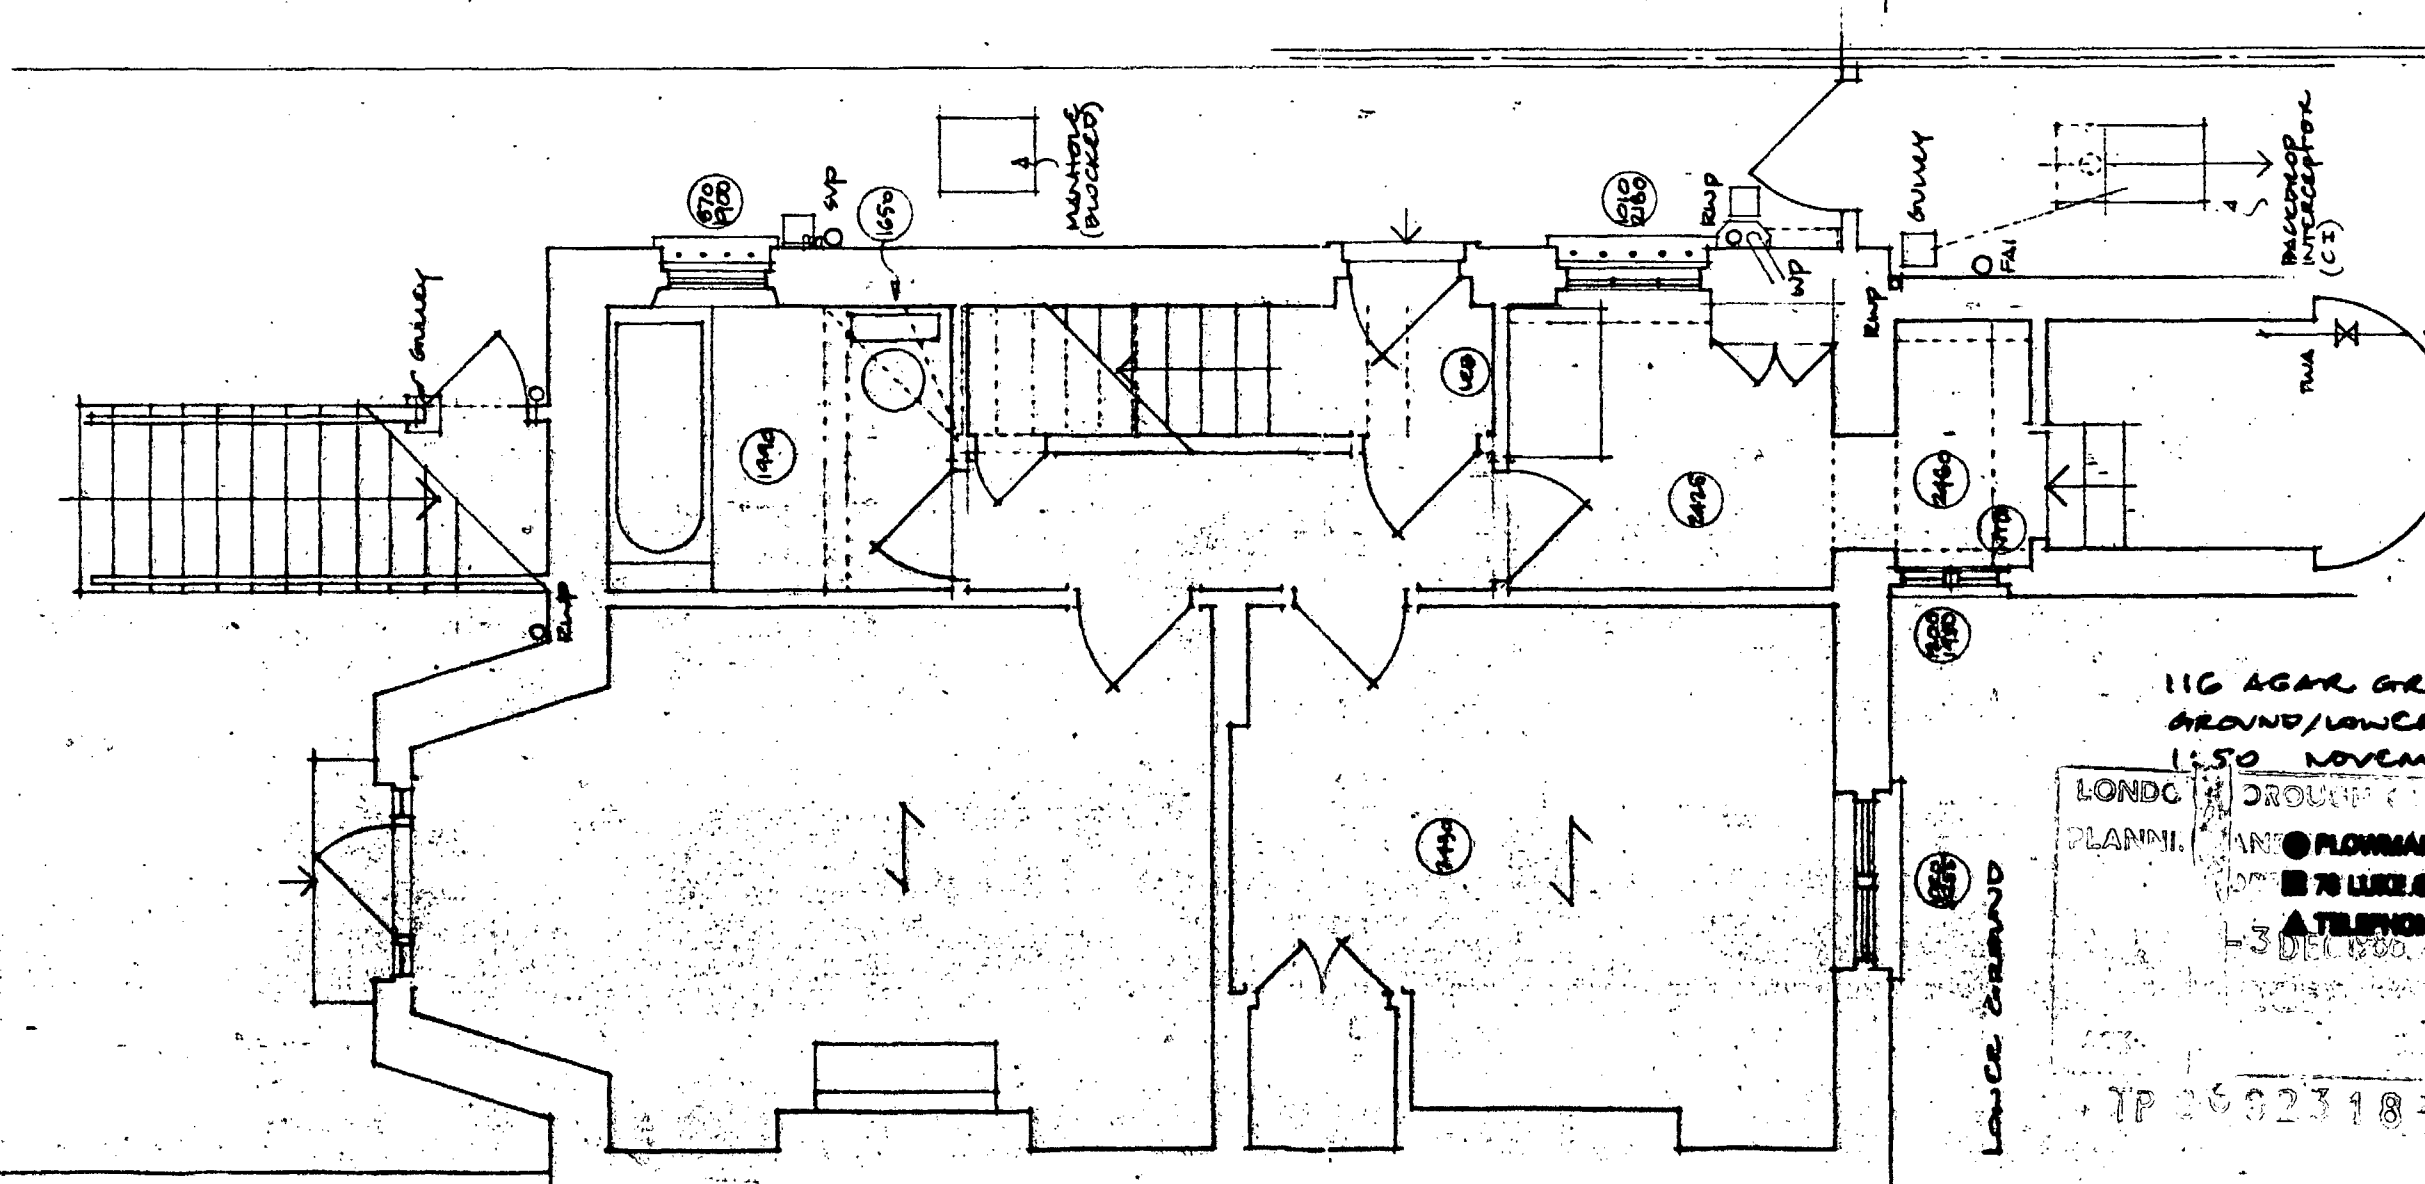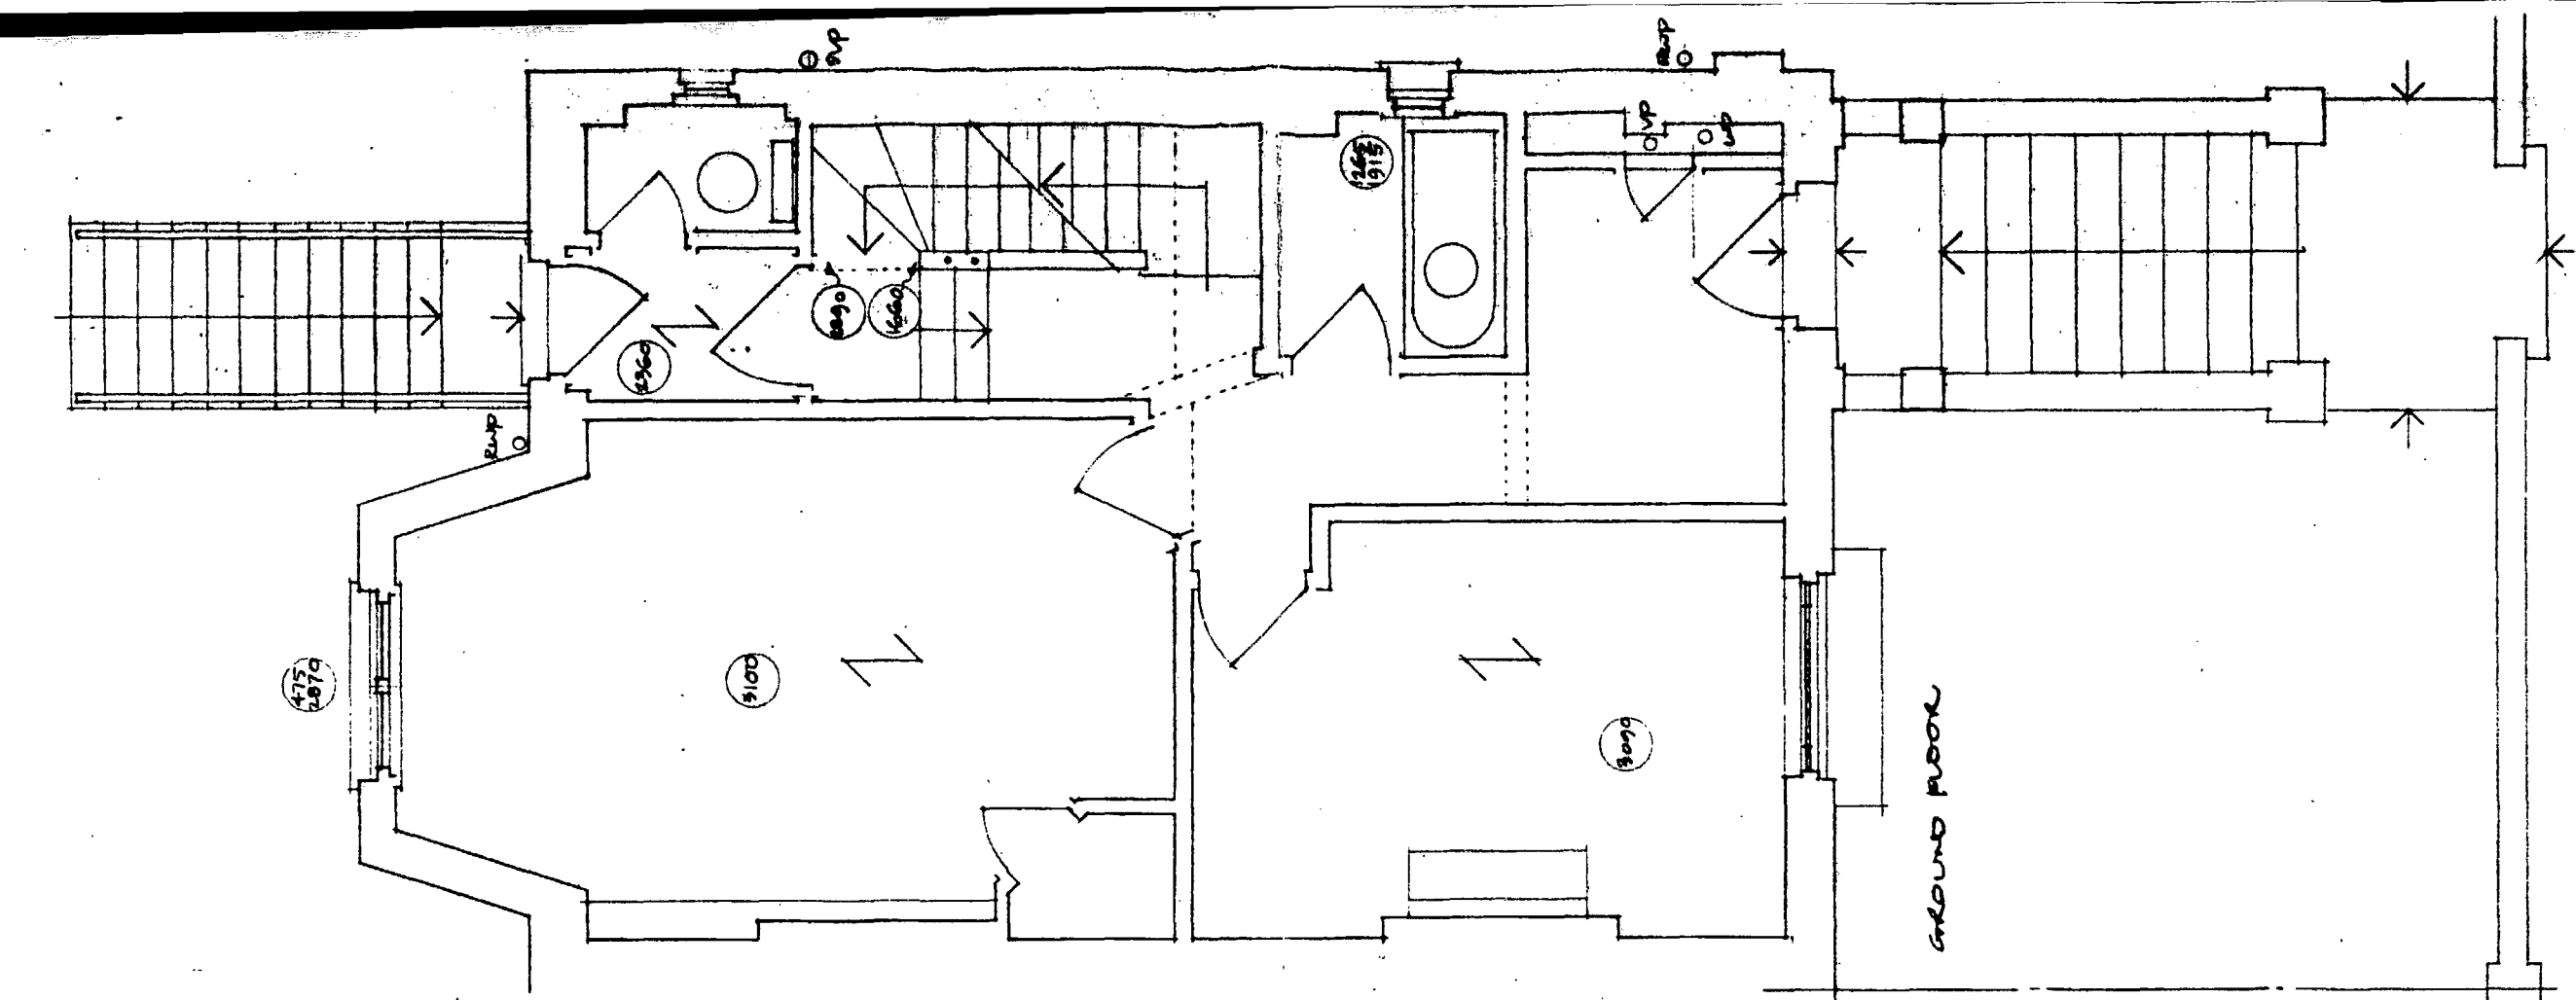


LONDON BOROUGH OF CAMDEN
TOWN AND COUNTRY PLANNING ACTS
12 MAR 1988
APPROVED
ON BEHALF OF THE COUNCIL

116 AGAR GROVE, LONDON NW1
GROUND/LOWER GROUND SURVEY
1:50 NOVEMBER 1986. NE 501


LONDON BOROUGH OF CAMDEN
PLANNING
ANTHONY FLOWMAN SHORT ARCHITECTS
78 LUCE STREET, LONDON EC4A 4PY
TELEPHONE 01-350 0101

TP 2662318 R1

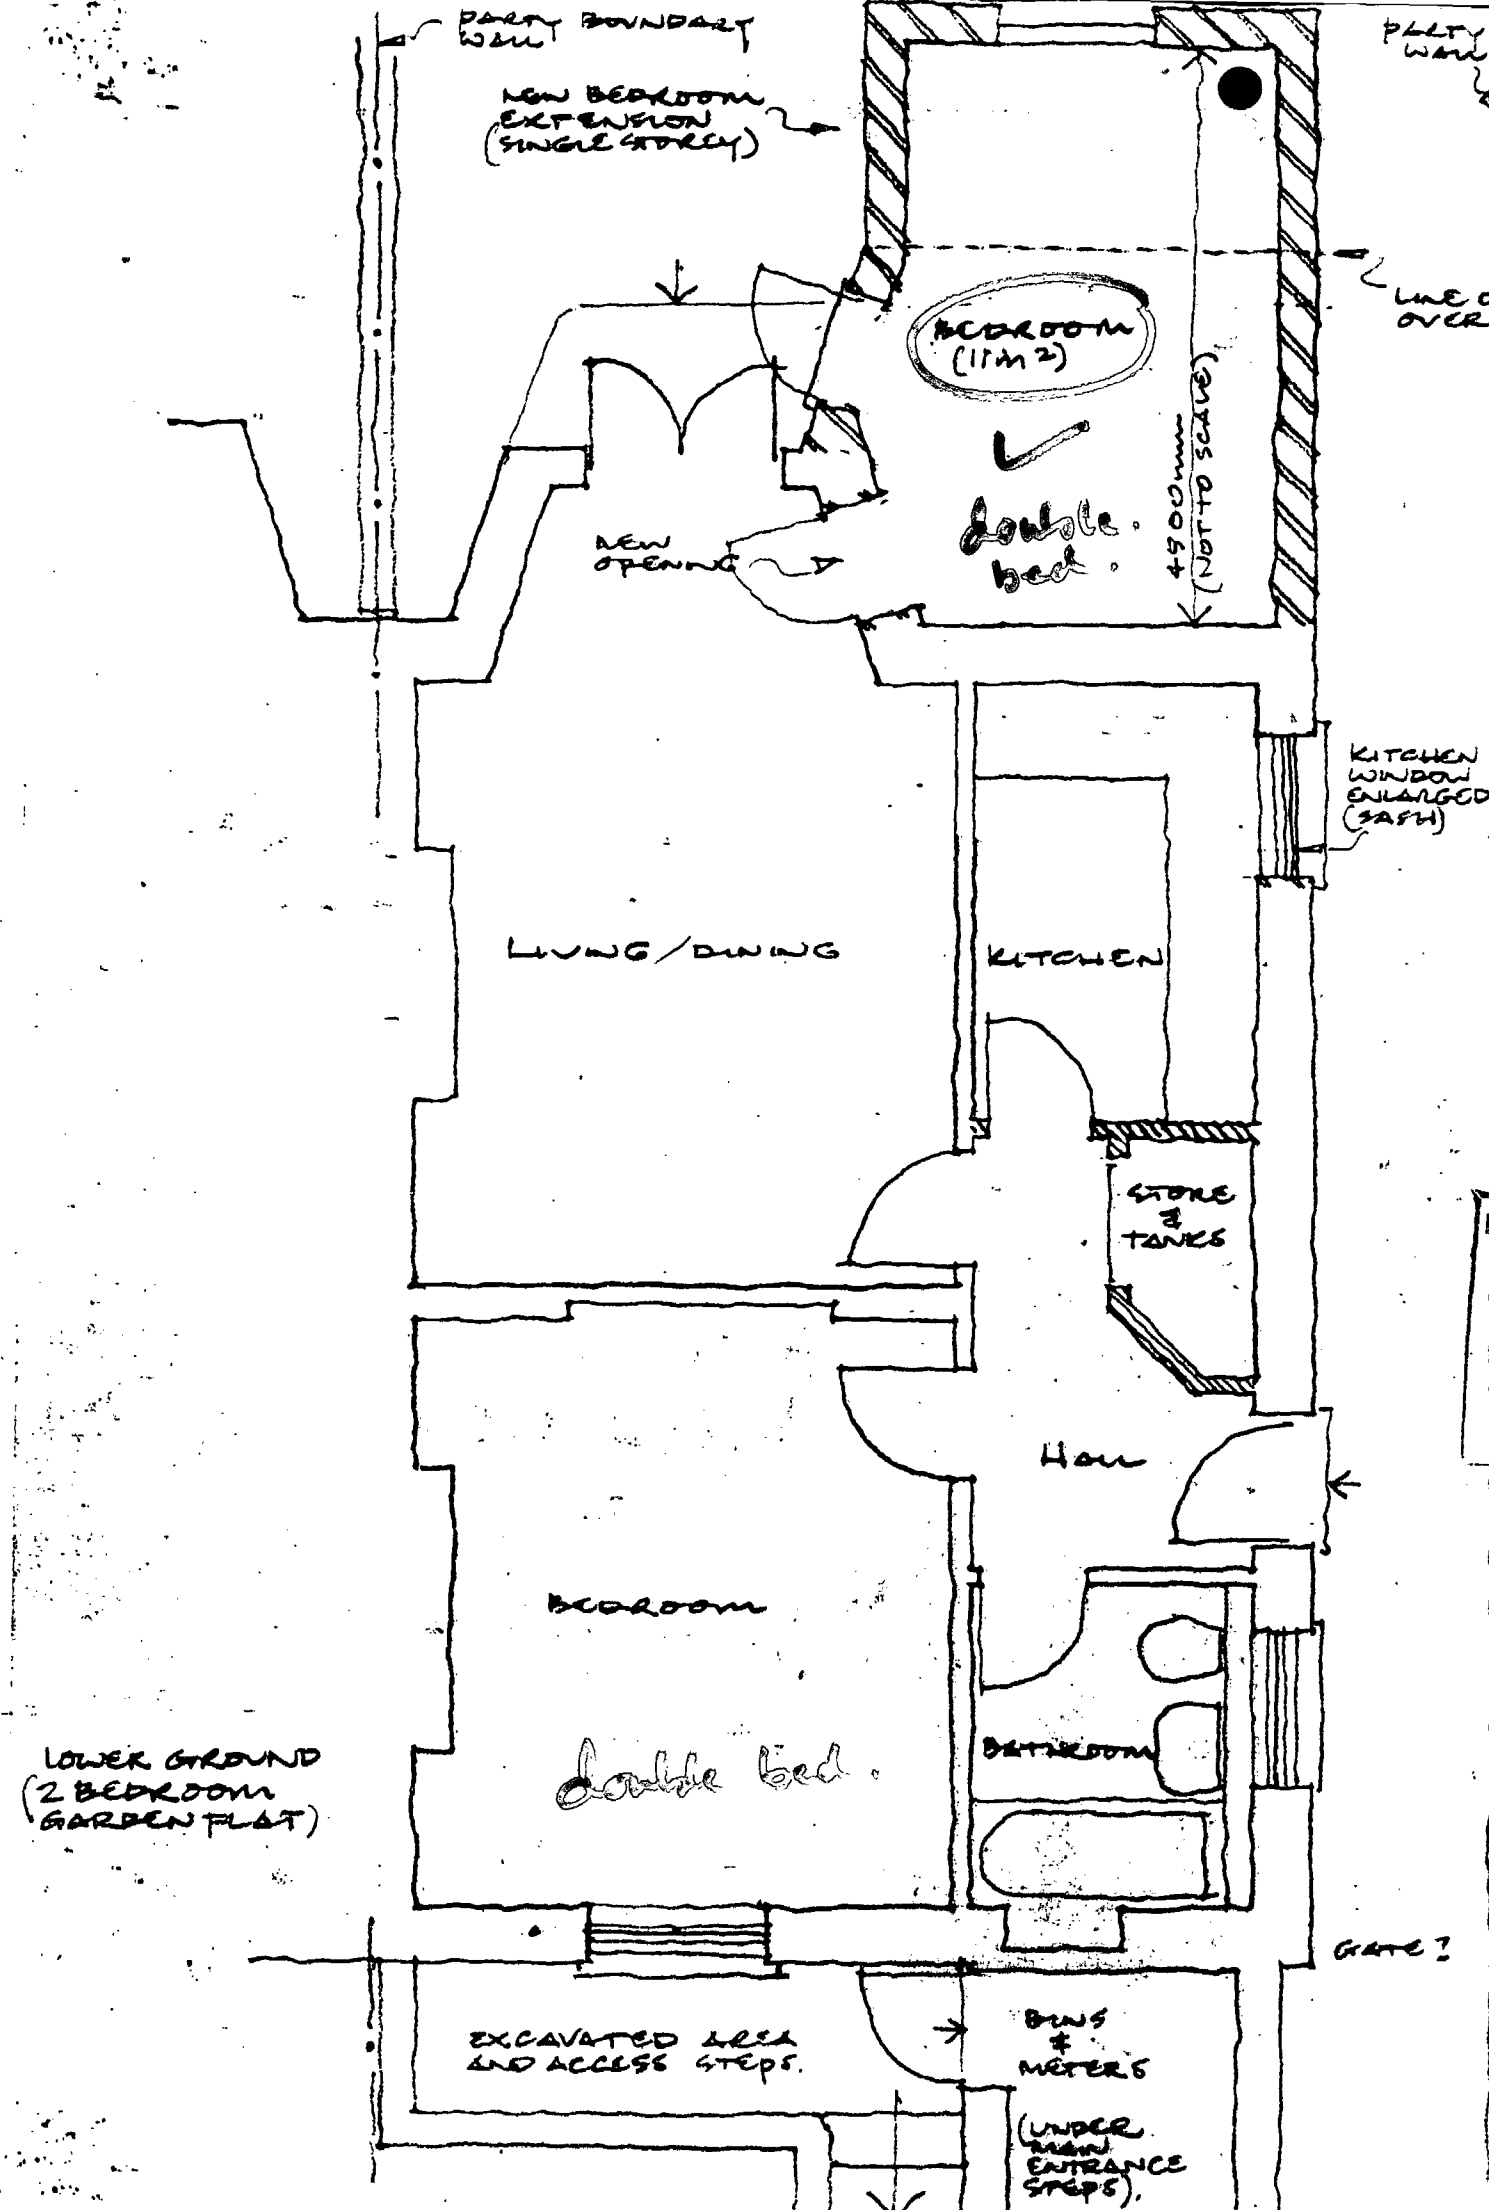

LONDON BOROUGH OF CAMDEN
TOWN AND COUNTRY PLANNING ACTS
18 FEB 1987
PLA 12/87/1000/1
APPROVED
ON BEHALF OF THE COUNCIL


LONDON BOROUGH OF CAMDEN
PLANNING AND COMMUNICATIONS
DEPARTMENT
12 FEB 1987 (A.M.) TP 8602318
RECEIVED
ACK. REF. TO:

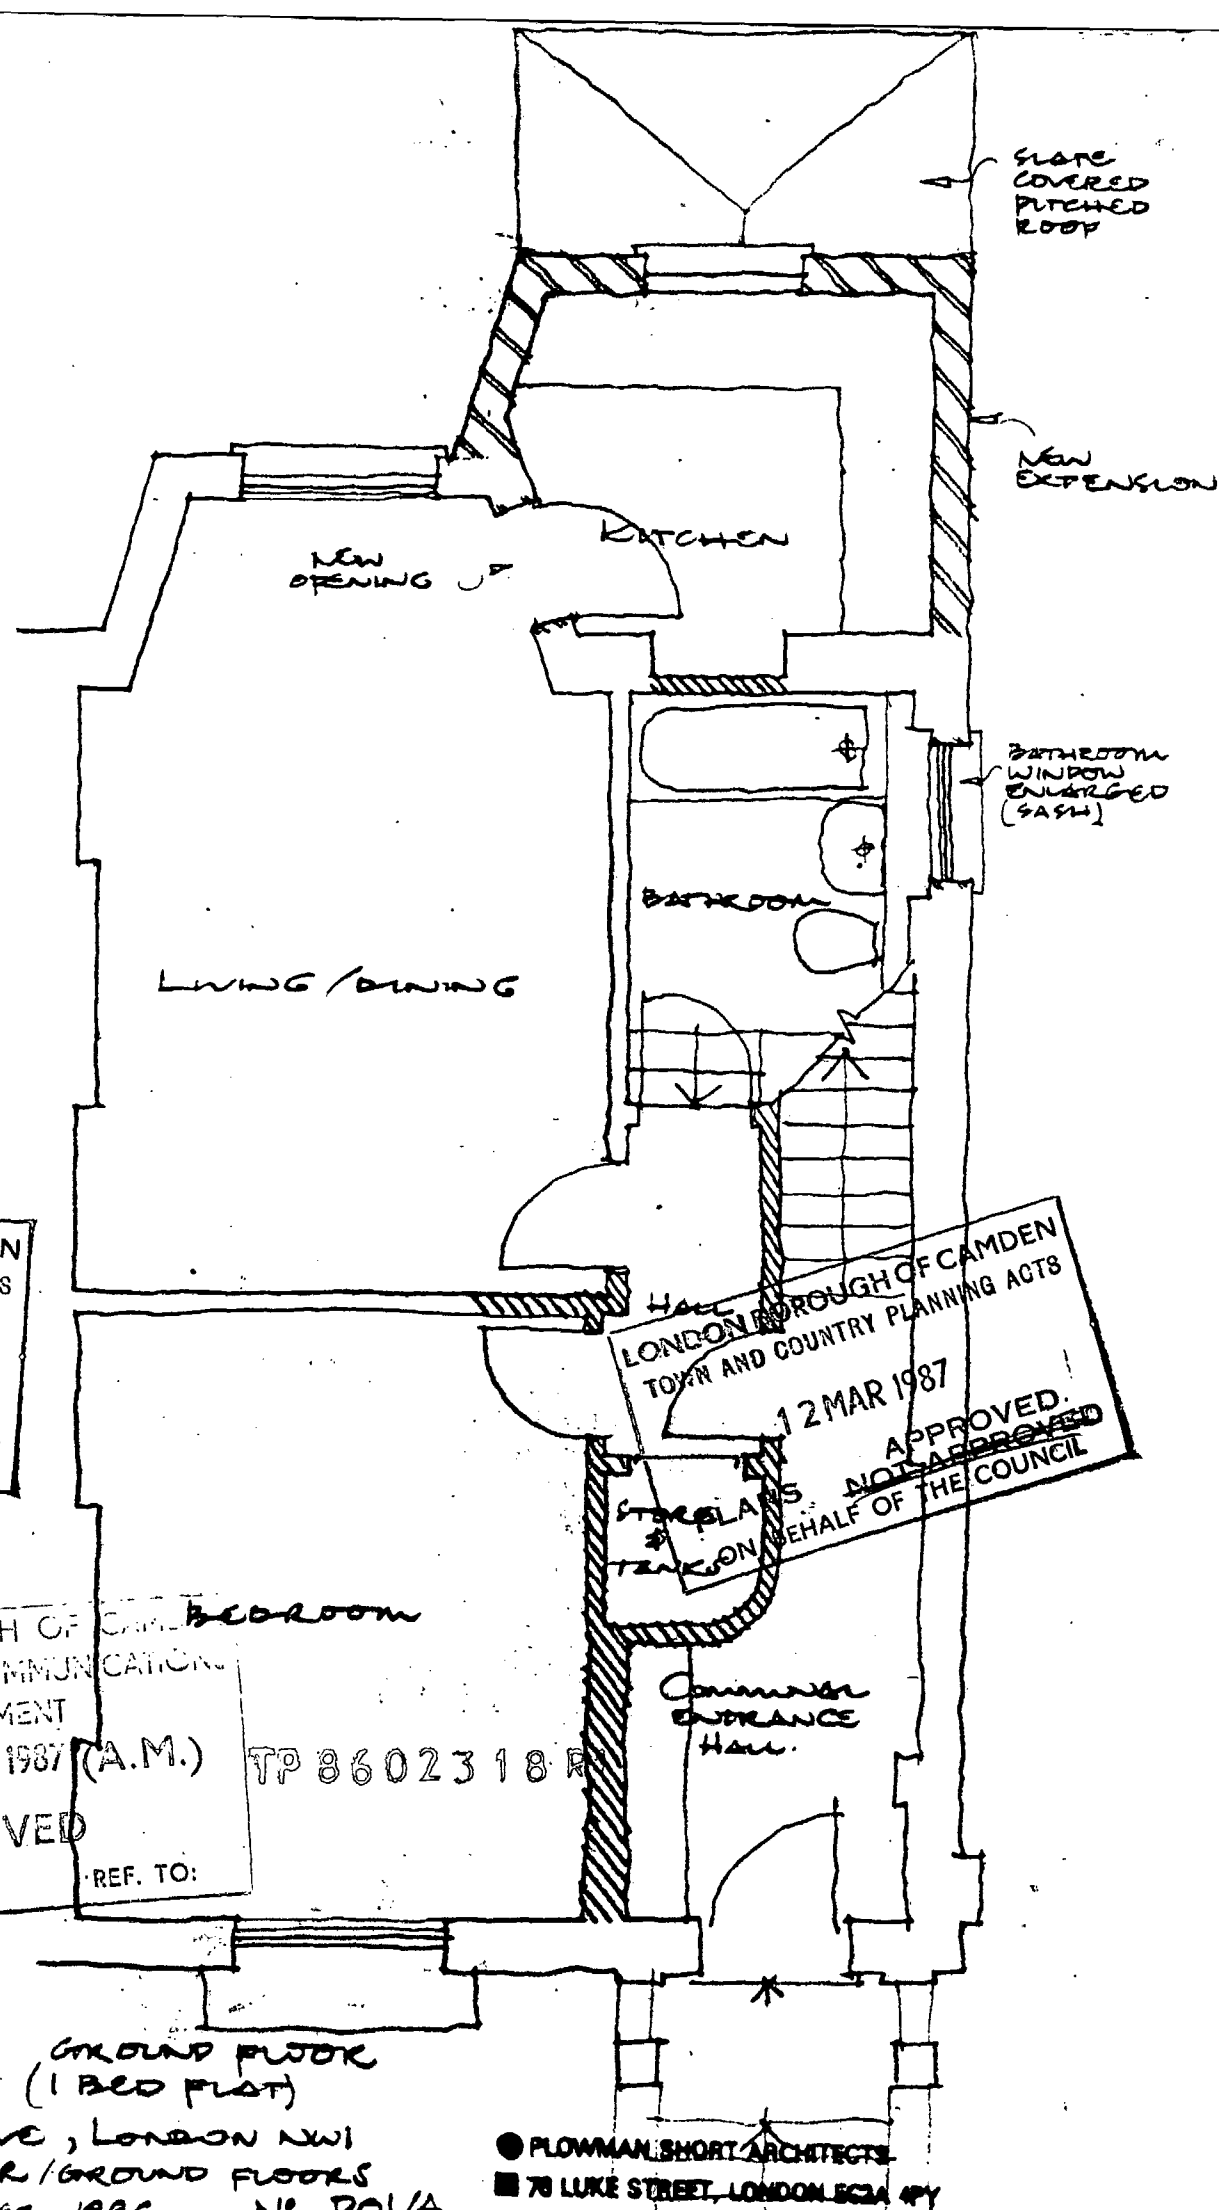


LONDON BOROUGH OF CAMDEN
TOWN AND COUNTRY PLANNING ACTS
12 MAR 1987
APPROVED
NOT APPROVED
ON BEHALF OF THE COUNCIL

116 AGAR GROVE, LONDON NW1
PROPOSED LOWER/GROUND FLOORS
1:50 NOVEMBER 1986 NO P01/A

● FLOWMAN SHORT ARCHITECTS
■ 78 LUKE STREET, LONDON EC2A 4PY
▲ TELEPHONE 01 778 0711

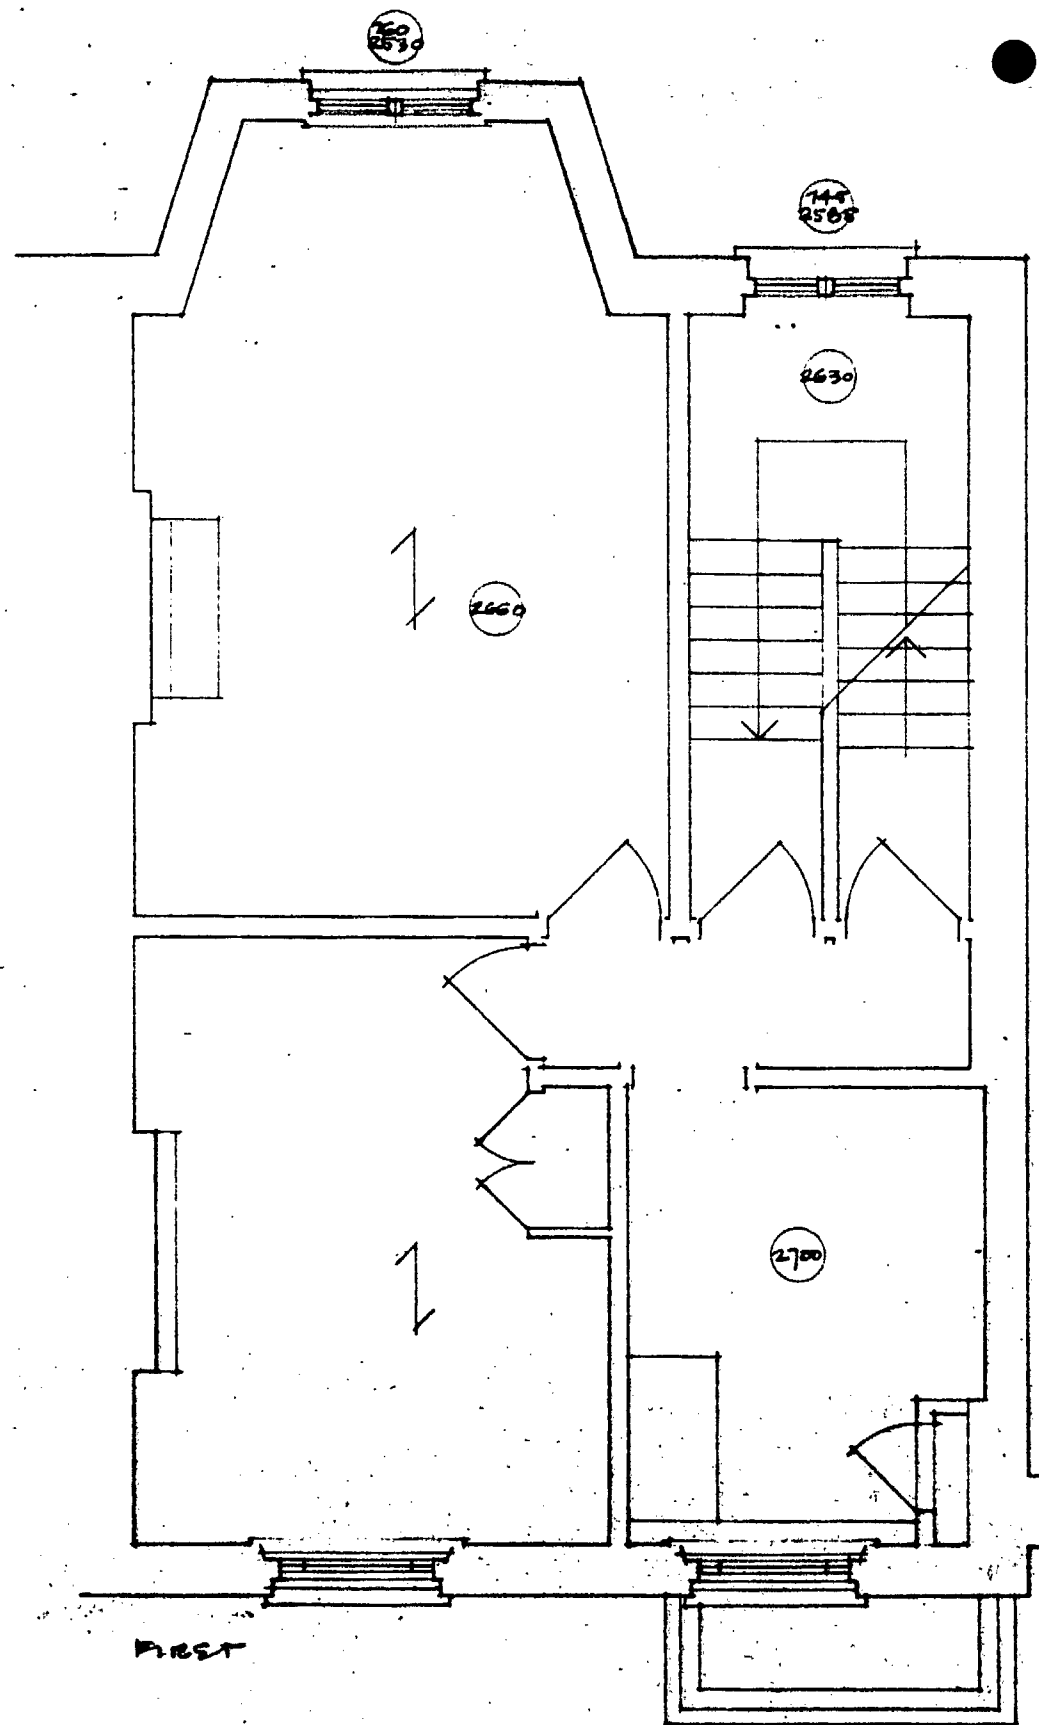

FIRST

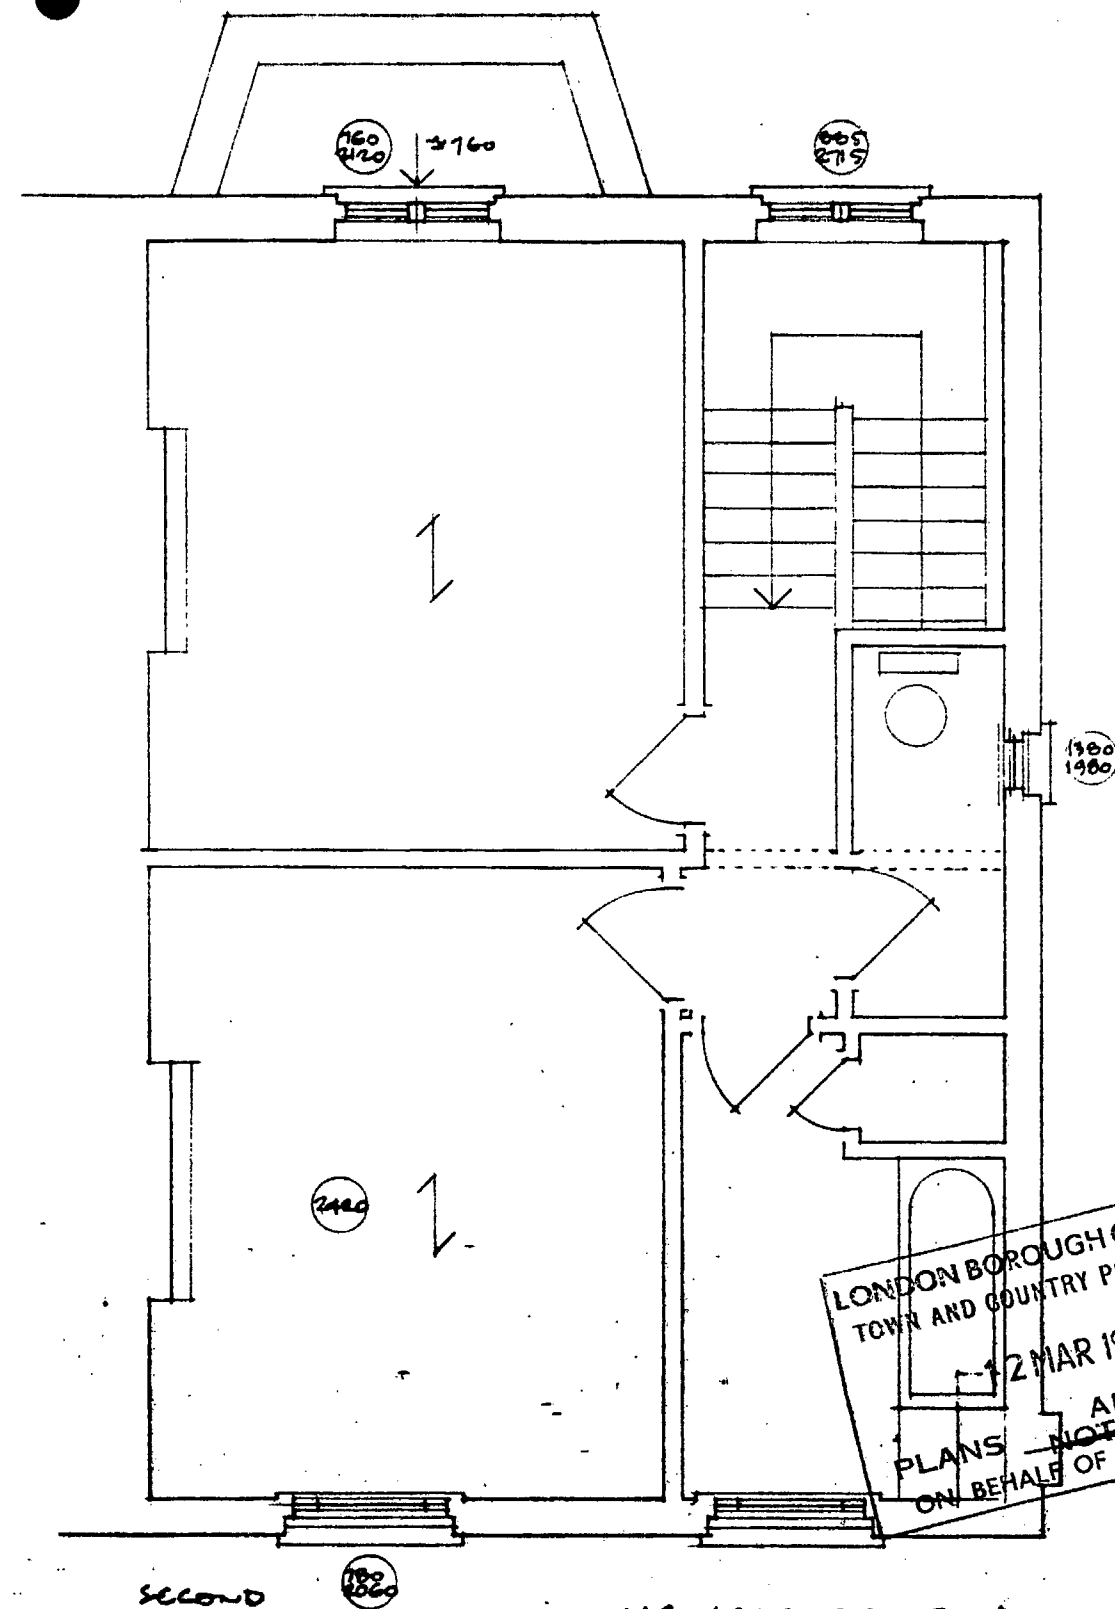

SECOND

LONDON BOROUGH OF CAMDEN
TOWN AND COUNTRY PLANNING AOTS
12 MAR 1987
APPROVED
PLANS NOT APPROVED
ON BEHALF OF THE COUNCIL

116 ASAR GROVE, LONDON NW1
FIRST/SECOND FLOORS SURVEY
1:50 NOVEMBER 1986 NR 502

DROUGH OF CAMDEN
LONDON BOROUGH OF CAMDEN
1:50 NOVEMBER 1986
FLOWMAN SHORT ARCHITECTS
70 LAKE STREET, LONDON EC2A 4PY
TELEPHONE 01-720 9131

TP 86 023 18 R