


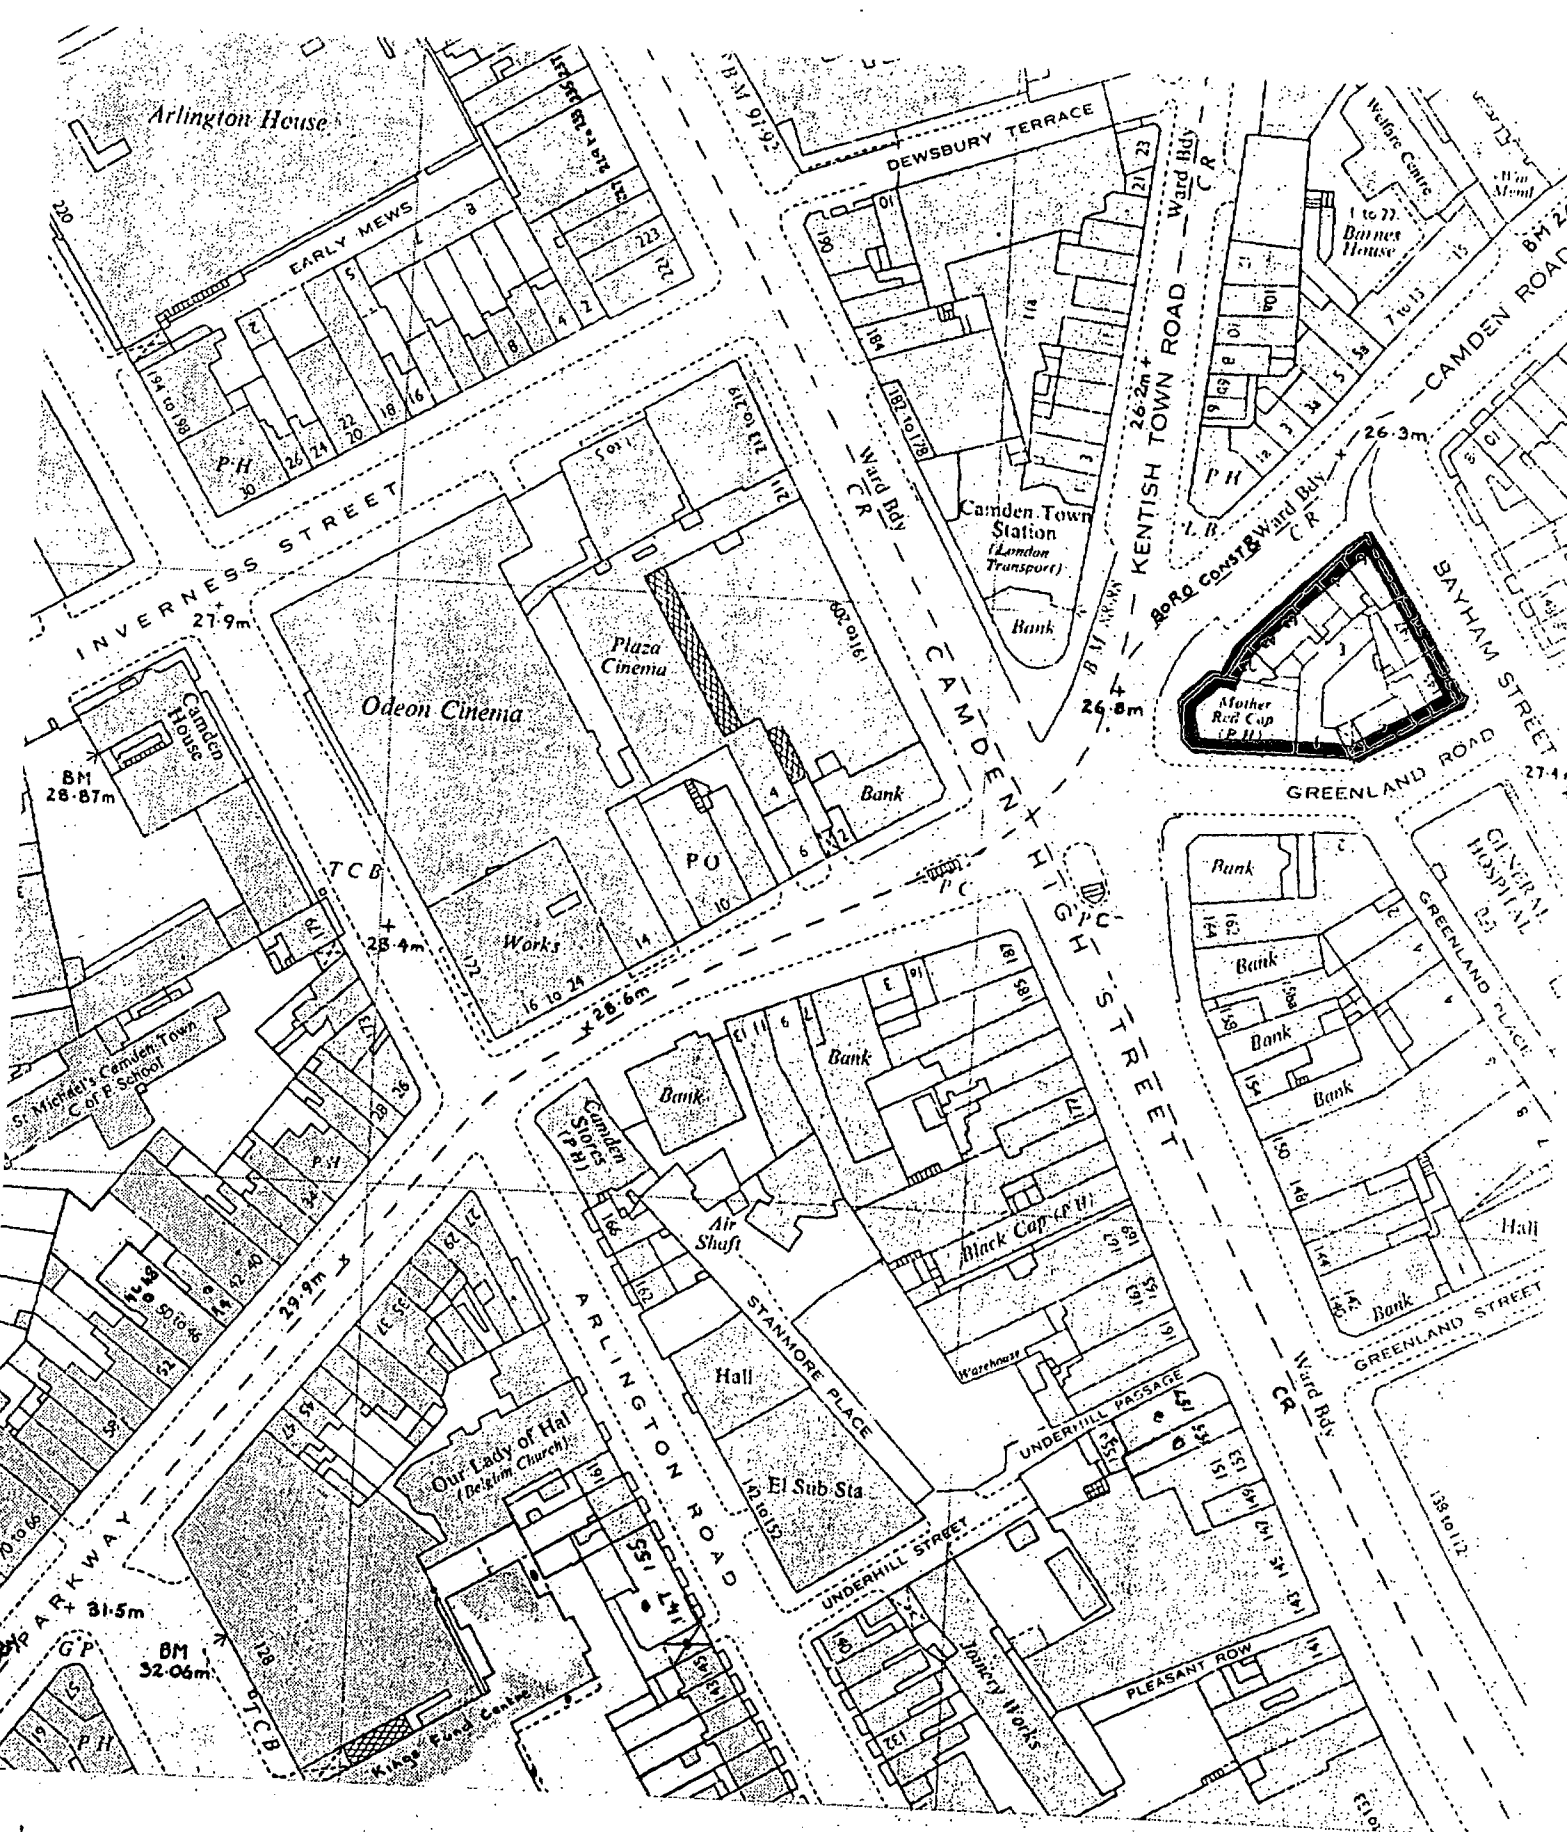

scale	1:1250	project	8701392 RT
date	Oct. 1987	client	Camden Development.
drawn		drawn	Liberty Taverns.
drawn No.	214/120		Location plan.

vpa
DESIGN GROUP

Unit 1 Broadbent Close
20-22 Highgate High Street
Highgate Village
London N6 5JP

Tel 01 348 2244
Telex 837225 Exent G