

Grafton Developments Ltd.

3 COBHAM MEWS NW 1.

Proposed Elevations

Drg. no: 3CM/D4A


Date: February 1989

Scale: 1/25


8802693R2

Notes: All dimensions in millimetres

*Case Copy
A 27/4/89*

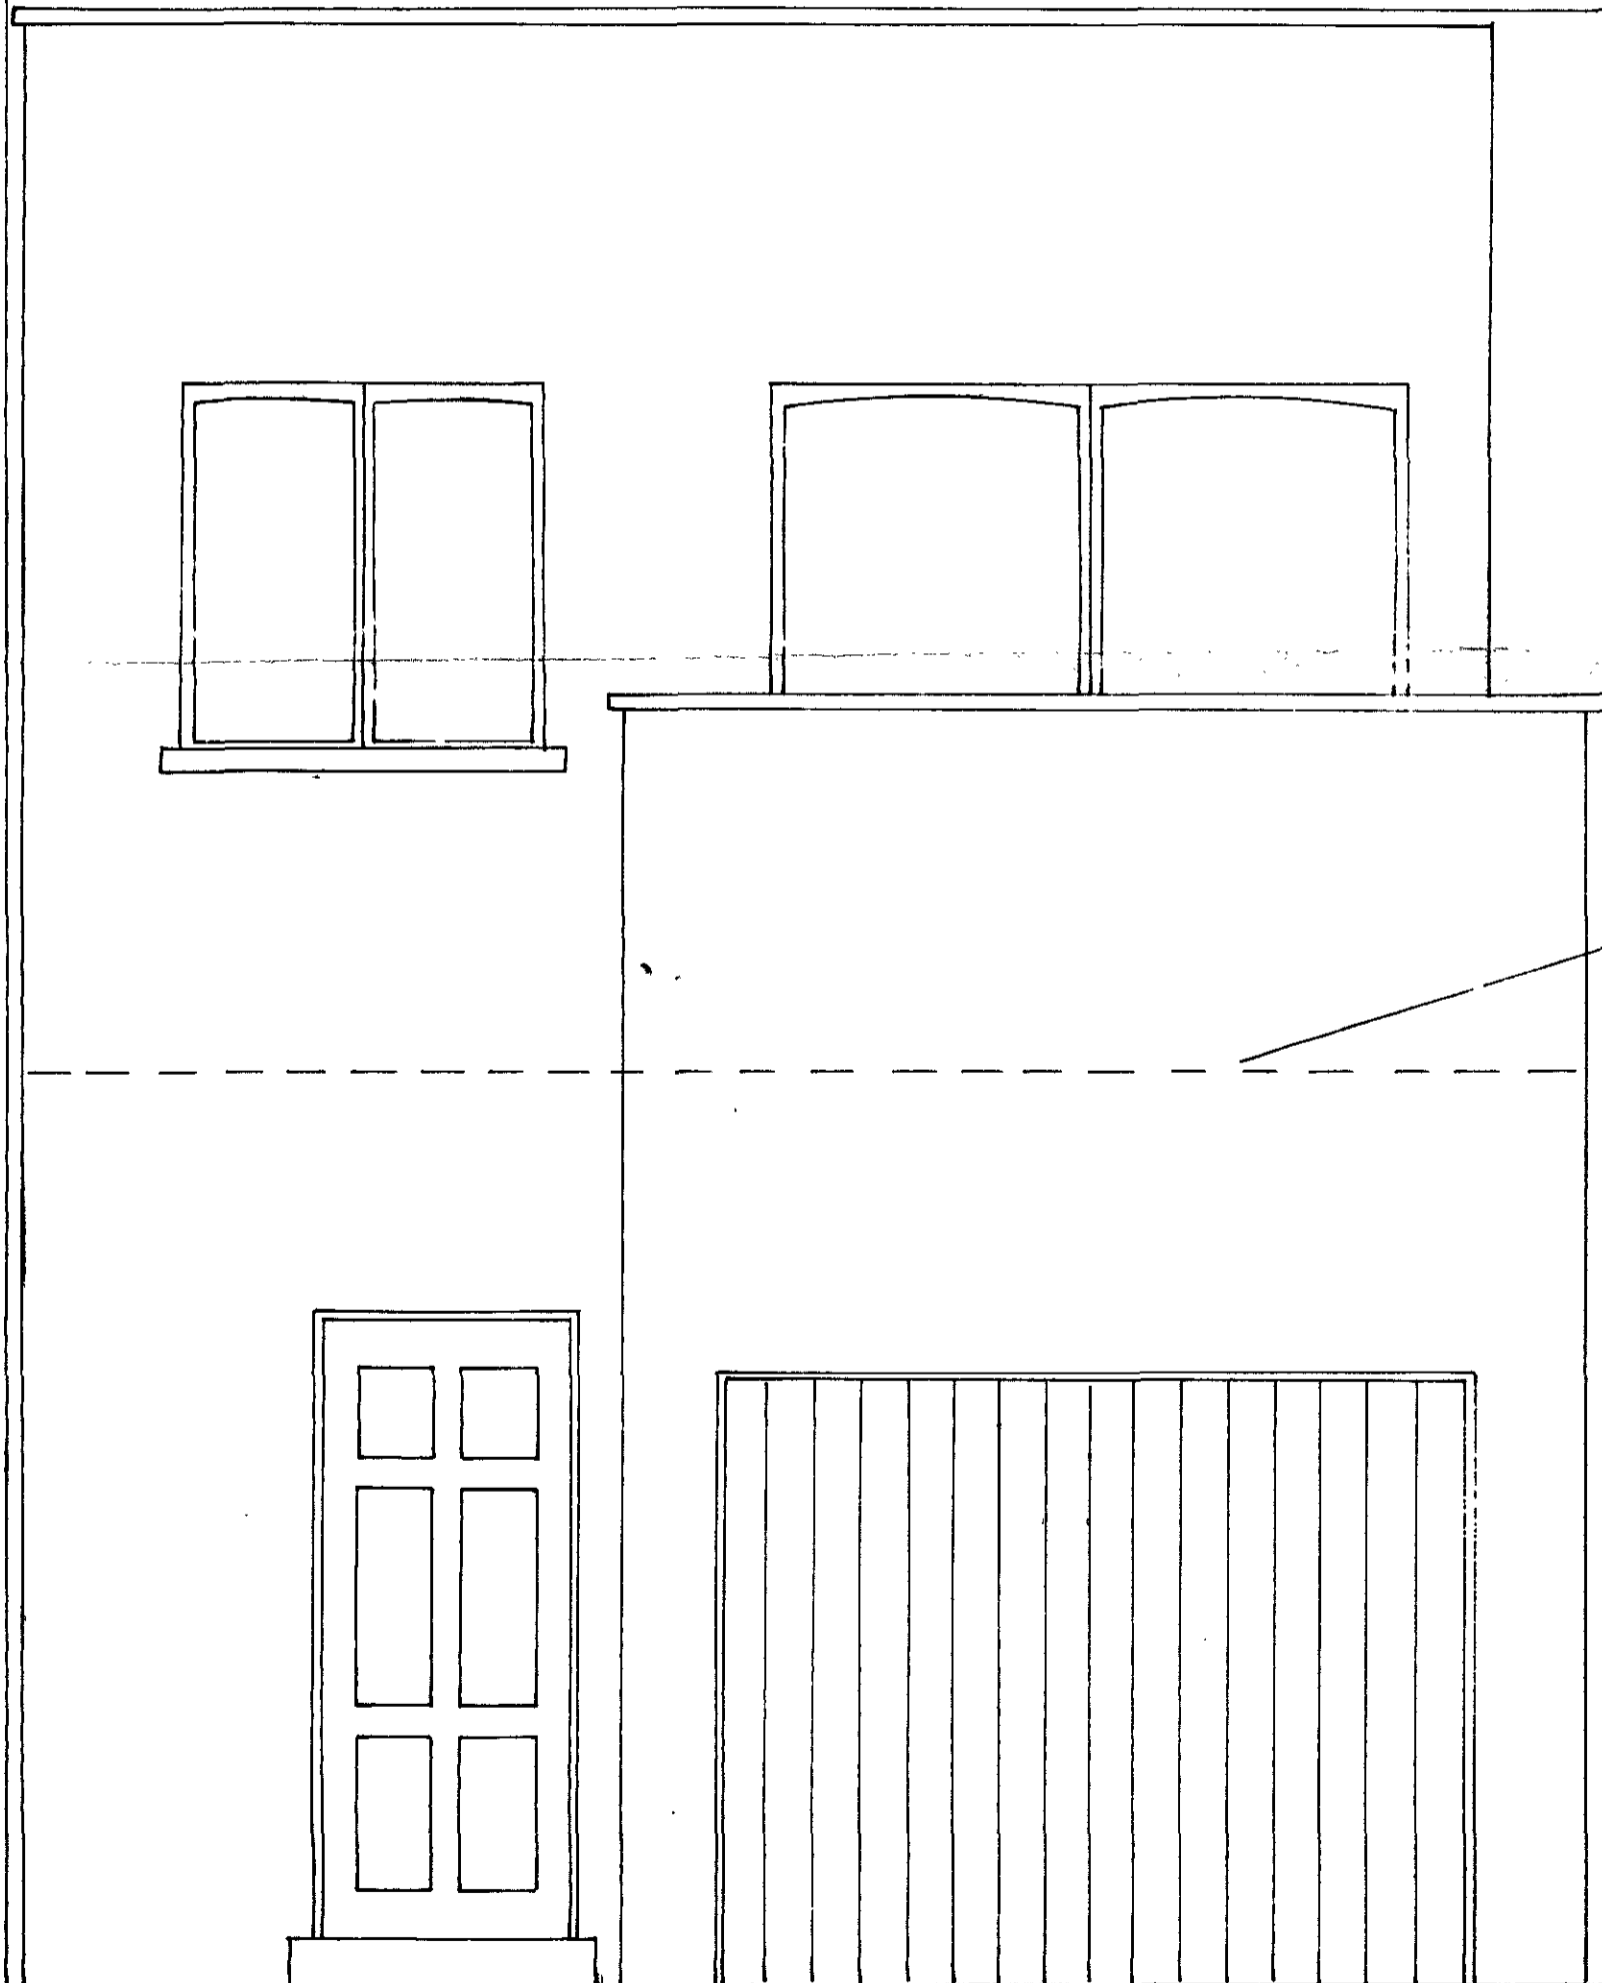

FRONT

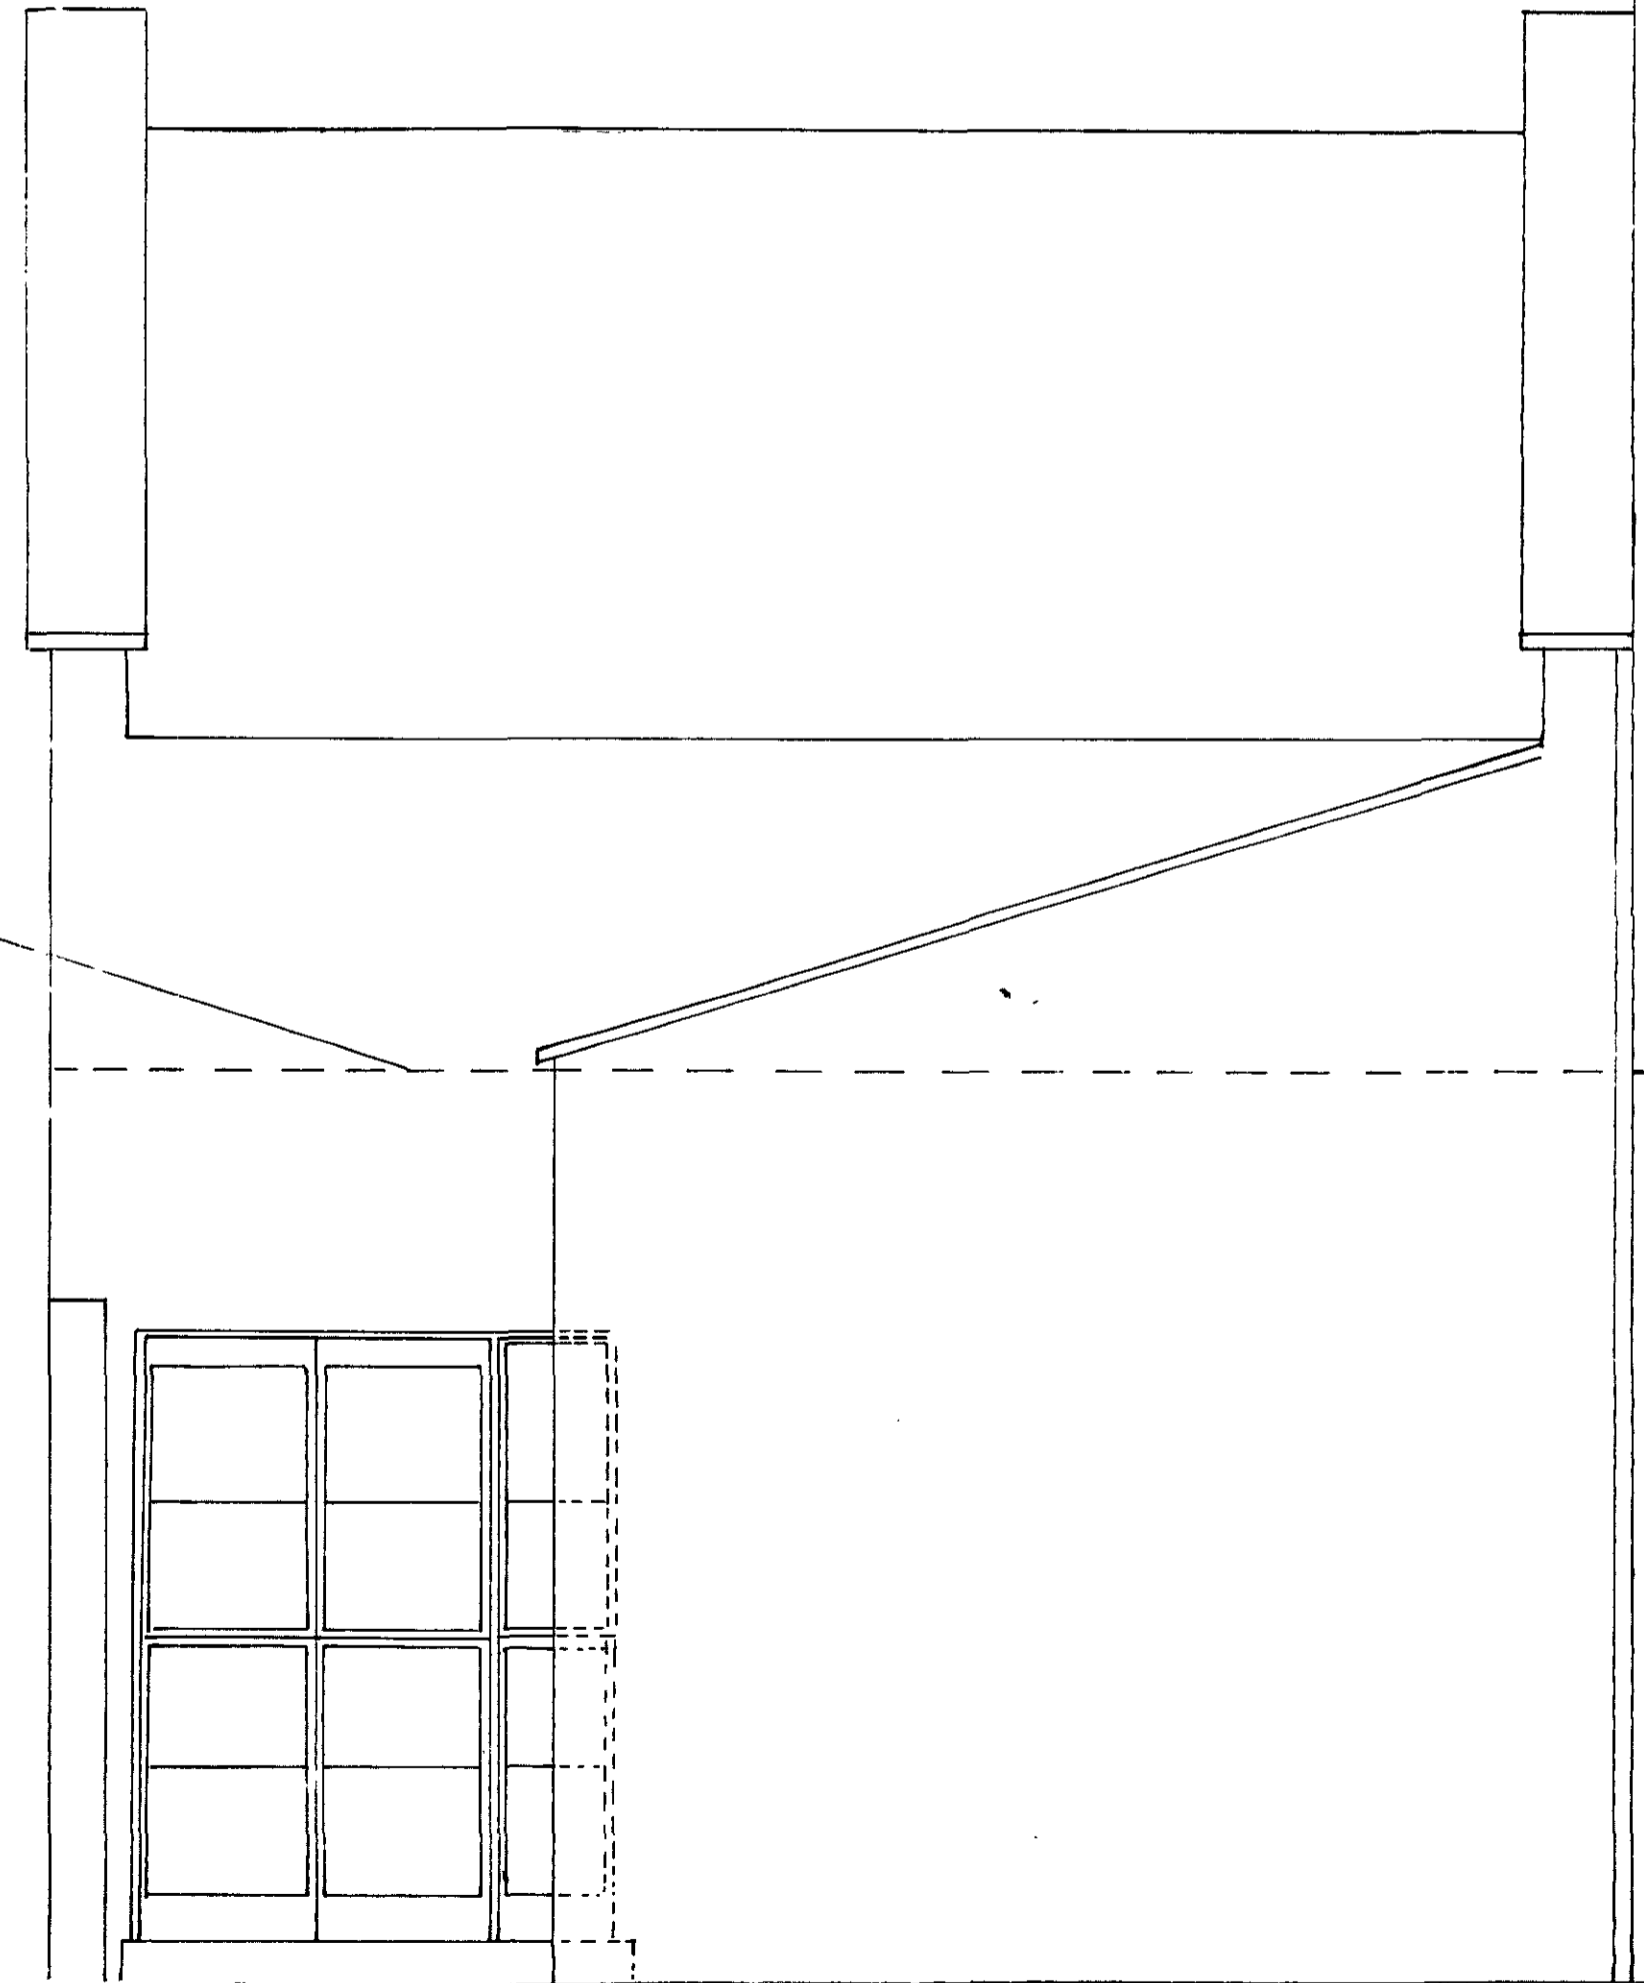

REAR

Outline of existing building

Grafton Developments Ltd.

3 COBHAM MEWS NW1

Proposed Layout - 1st. floor level

Drg.no.: 3CM/D3A

Date: February 1989



8802693 R2

Scale: 1/20

Notes: All dimensions in millimetres

Venting from kitchen by mechanical extraction

*Caro Copy
A 27/4/89*

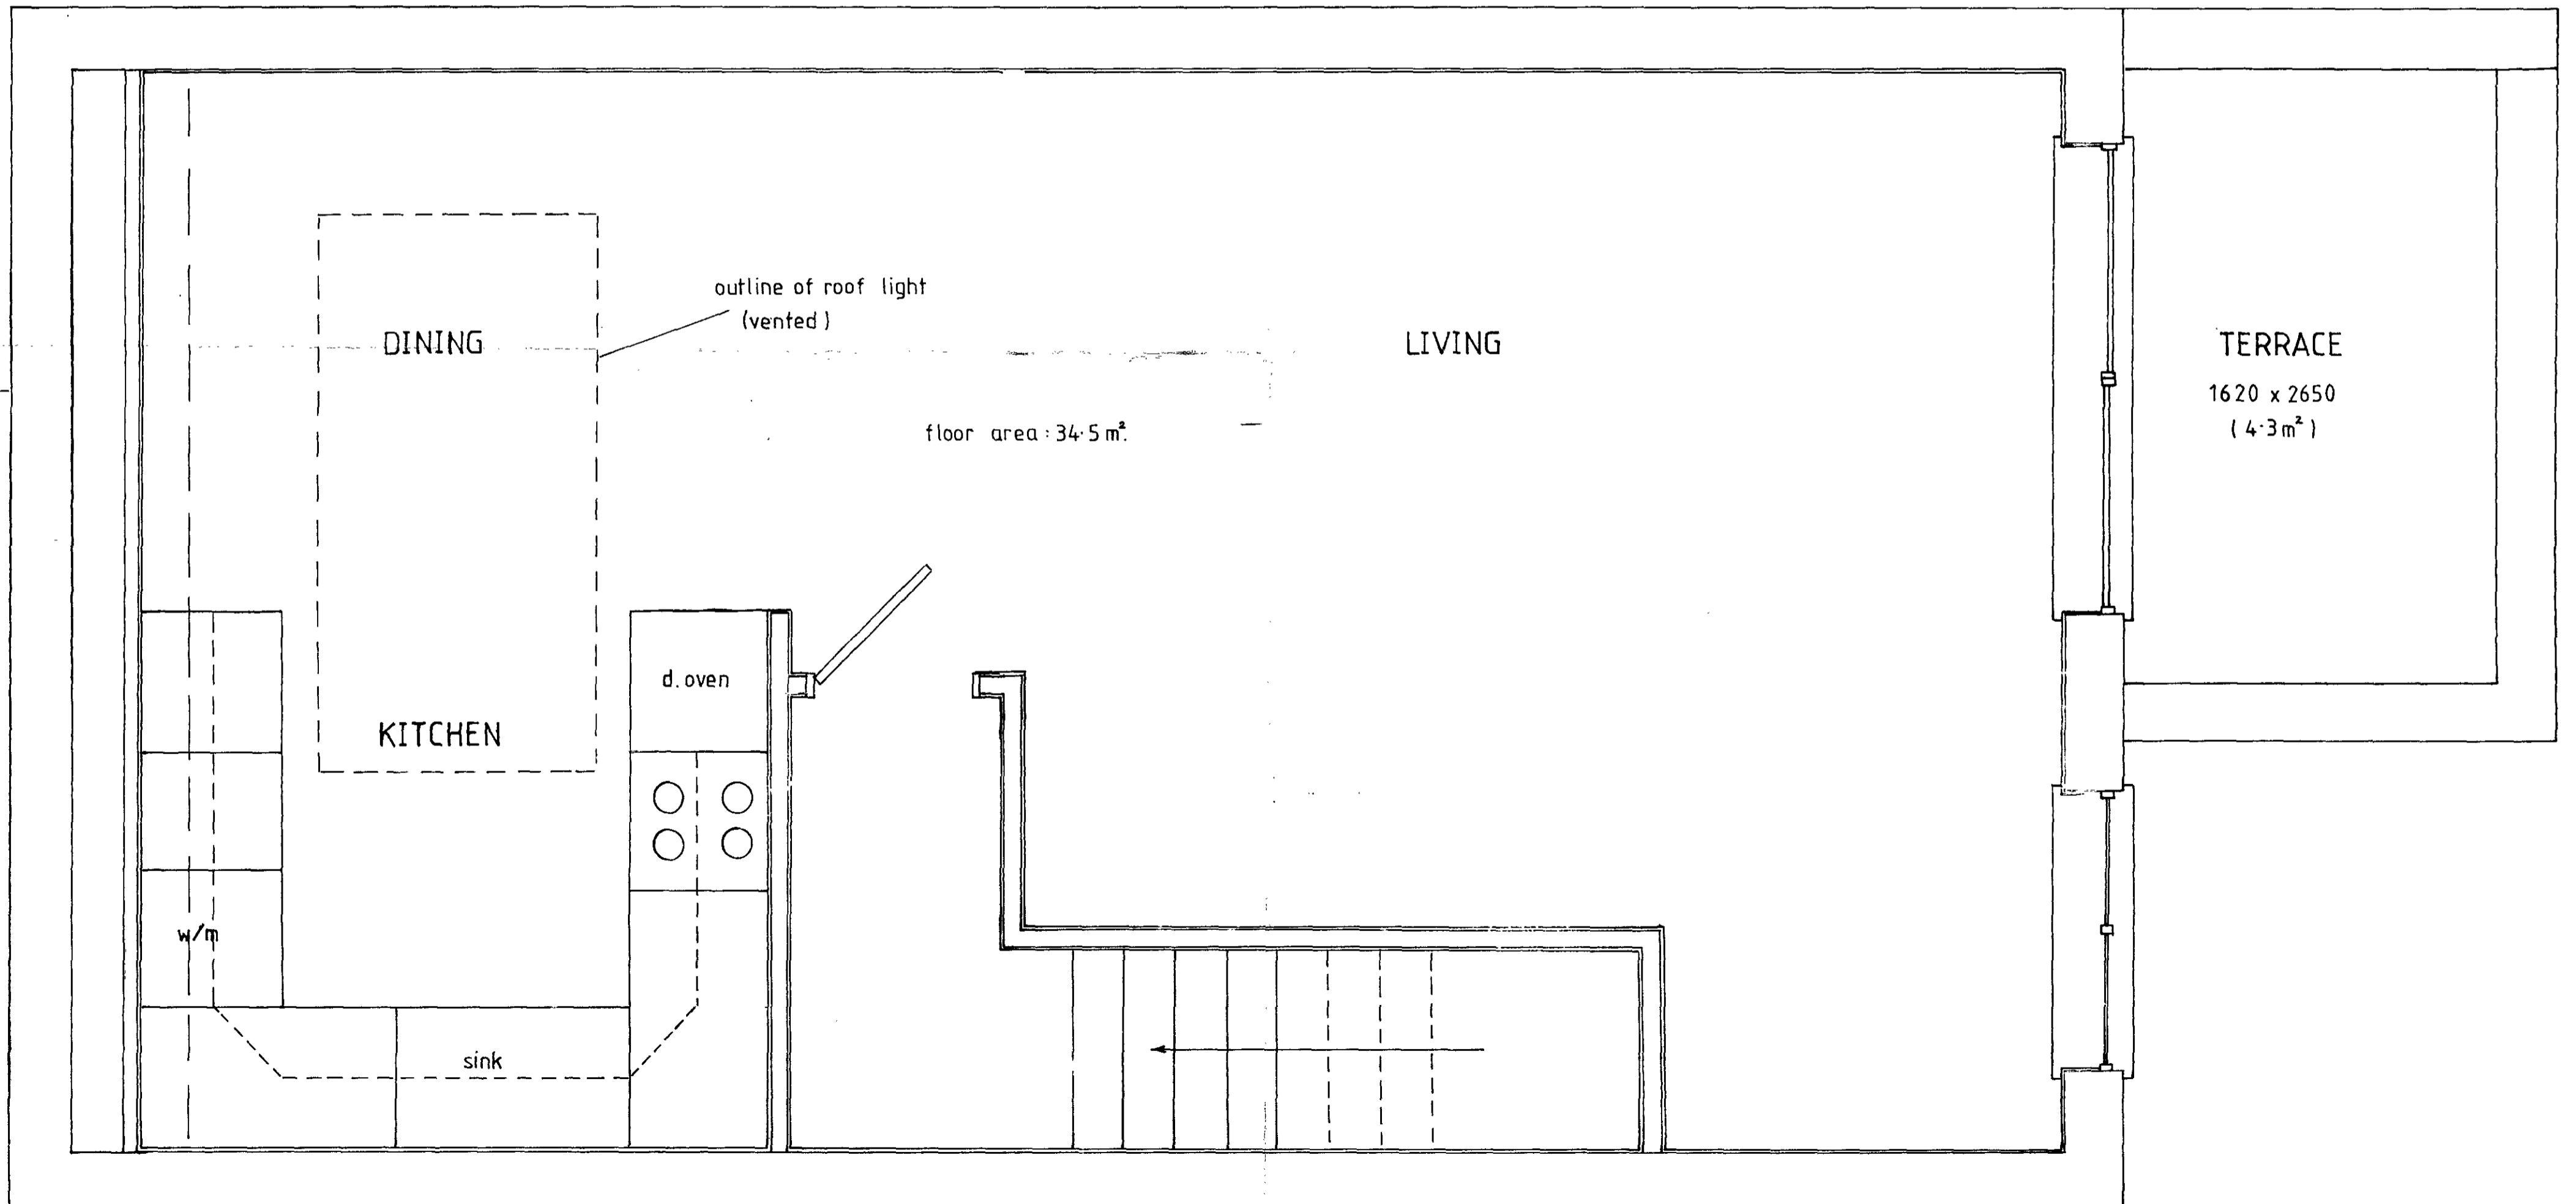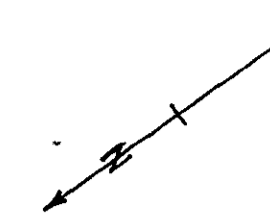

Grafton Developments Ltd.
3 COBHAM MEWS NW1
Proposed Layout - Ground floor level
Drg.no.: 3CM/D2A
Date: February 1989
Scale: 1/20

8802693R2

Notes: All dimensions in millimetres
(- m²) nett floor areas in sq. metres
Density: 250 h.r./ha.
Plot ratio: 1.0
Site area: 0.012 ha.

*Case Copy
A 27/4/89*

