




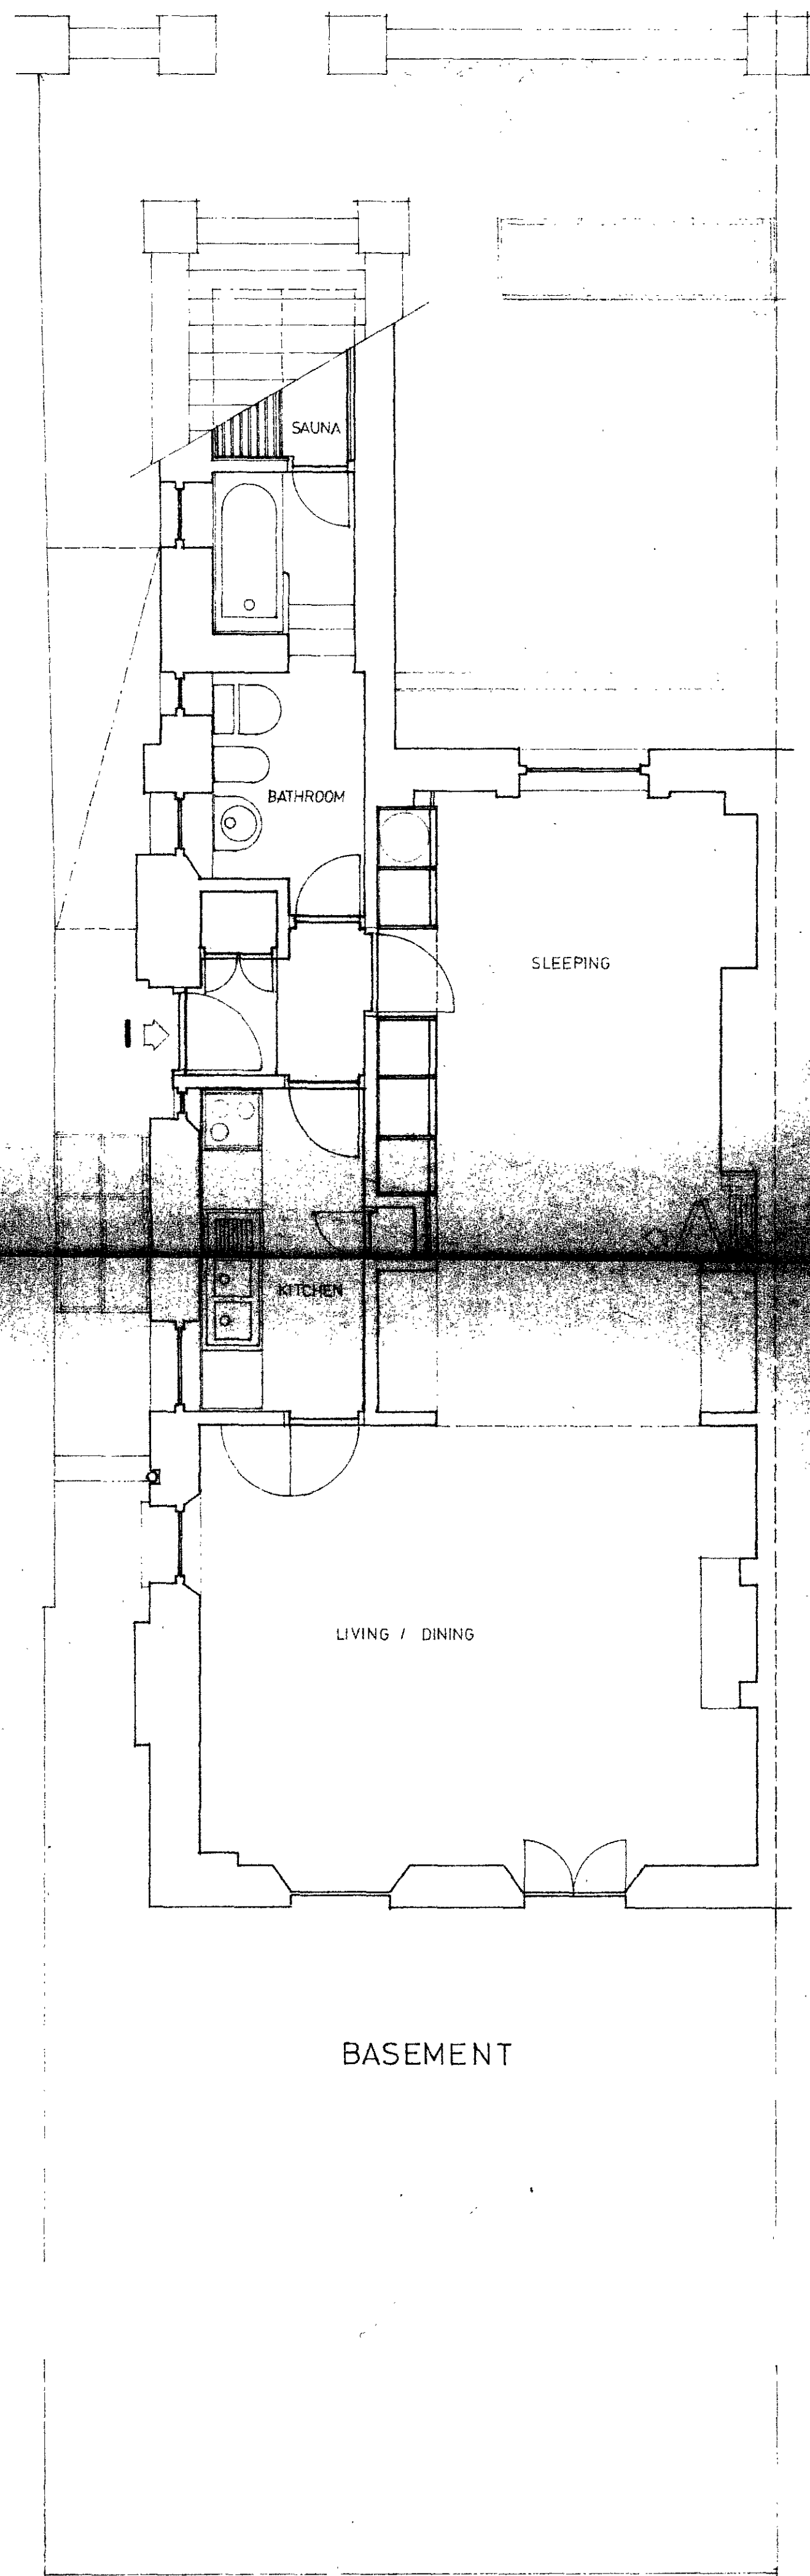


BASEMENT

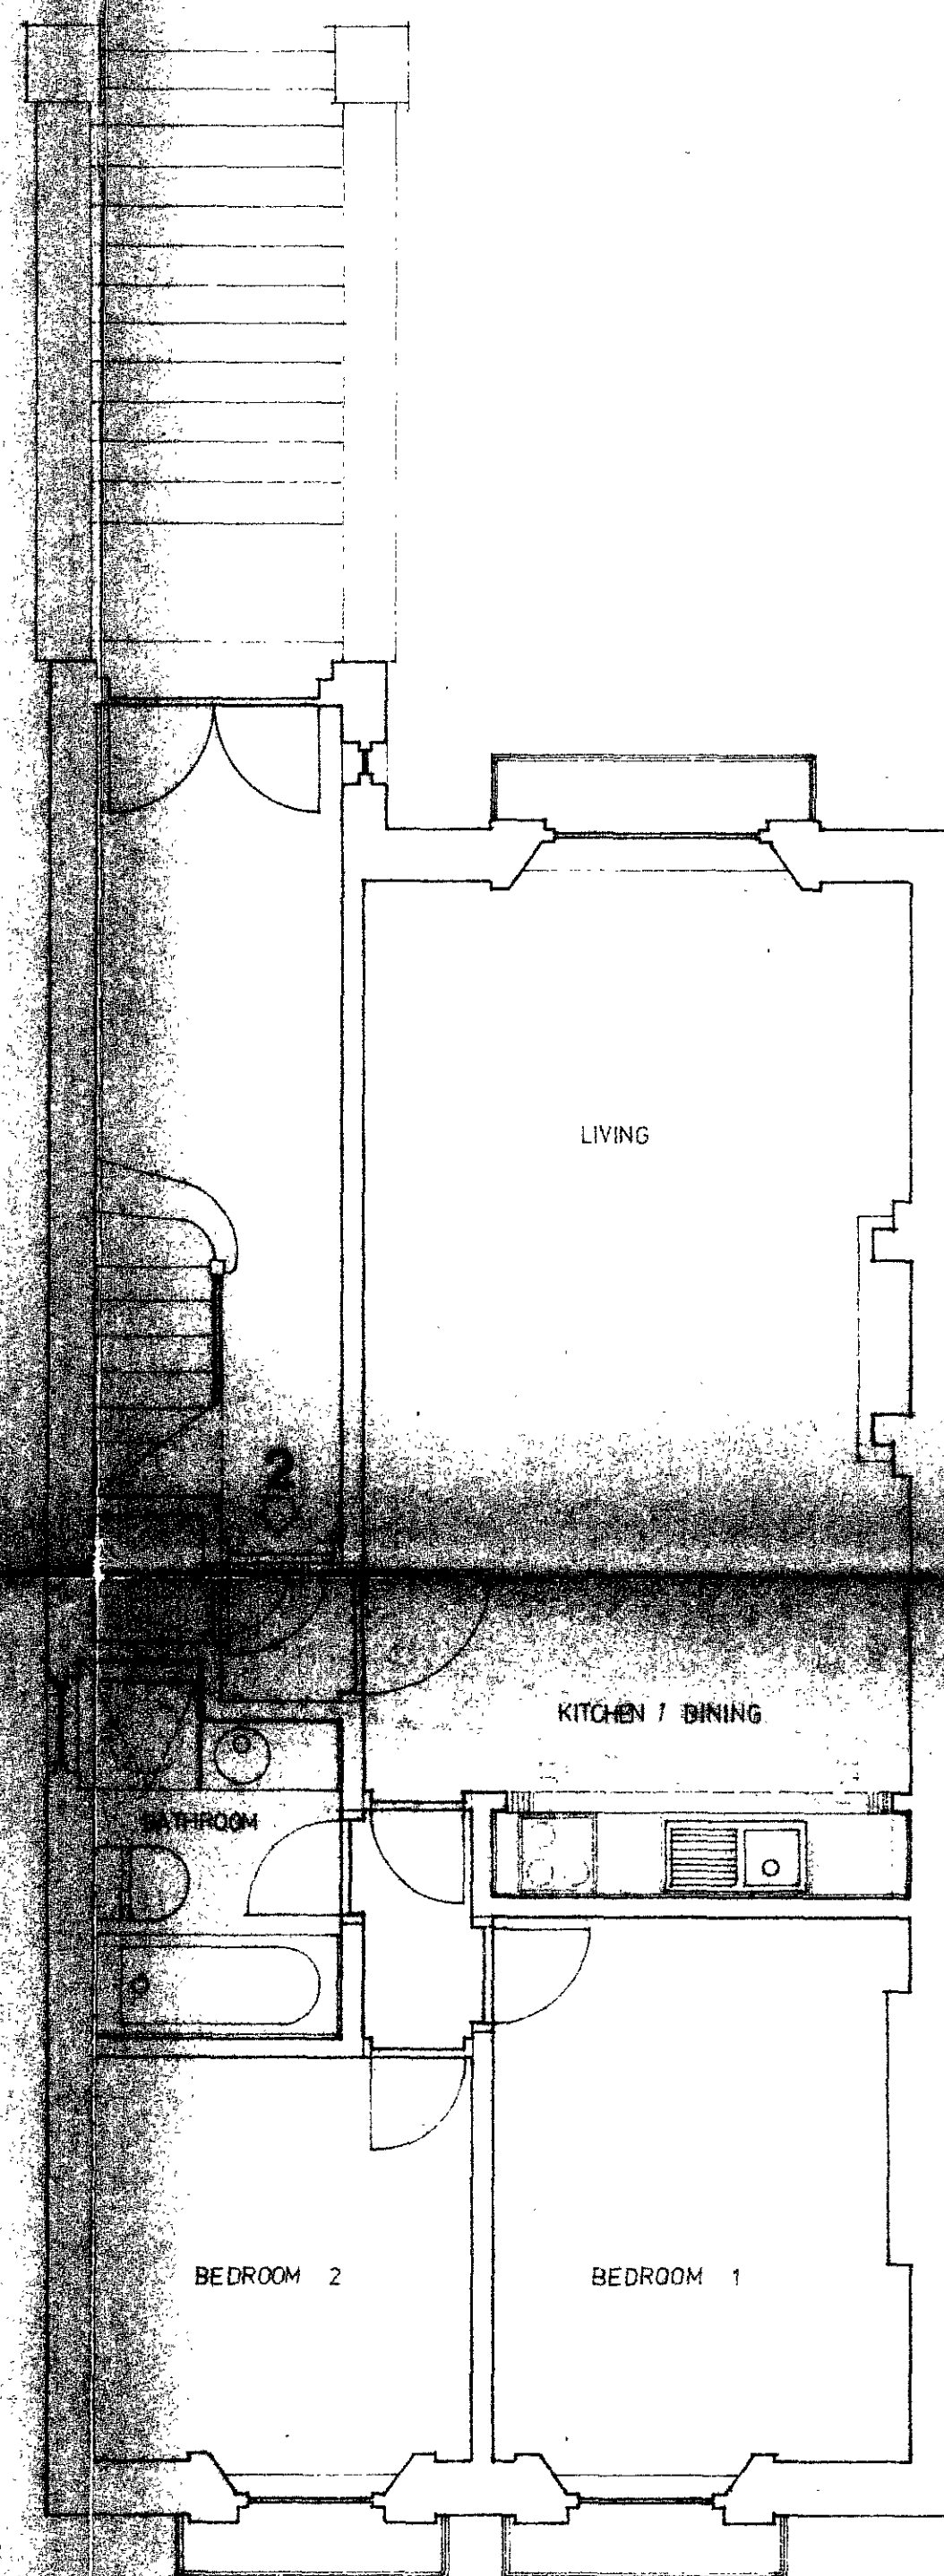

GROUND

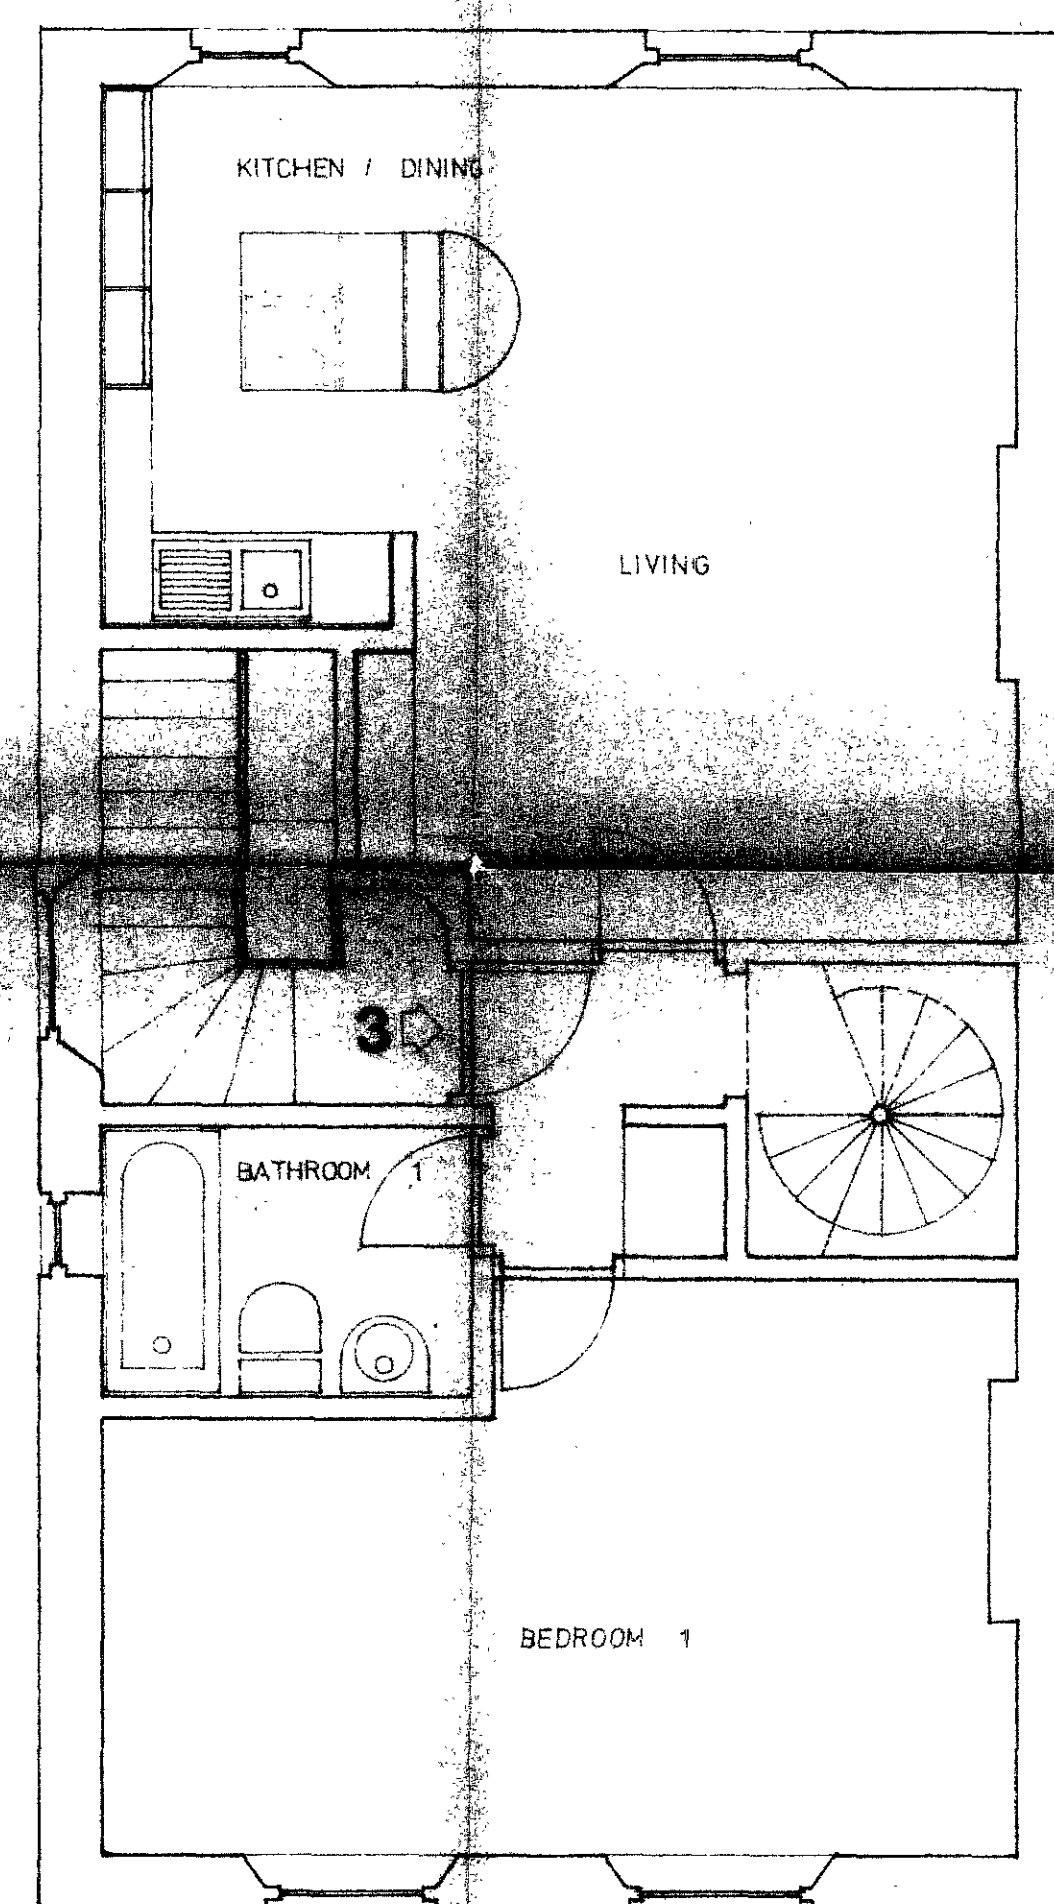

FIRST

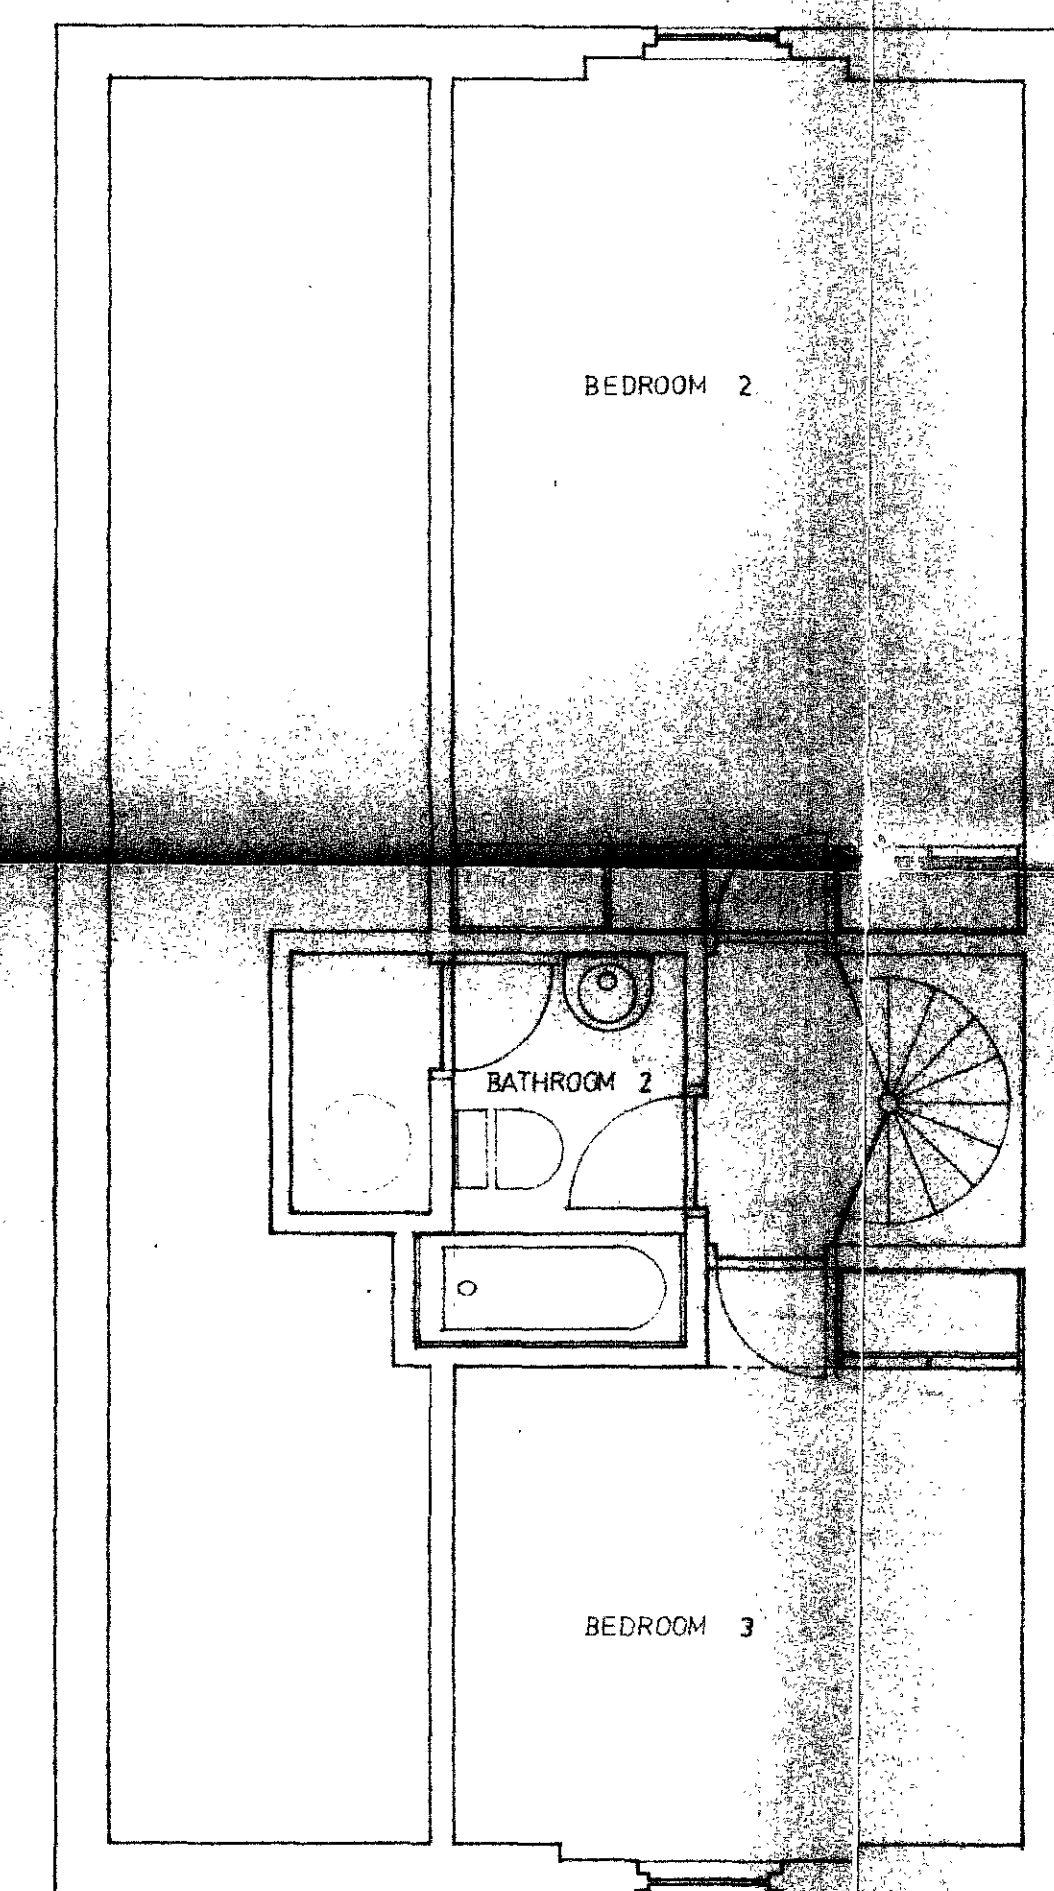

SECOND

notes

CHARTERED ARCHITECTS & QUANTITY SURVEYORS
11 ST. AUGUSTINES ROAD
N.W.1
LONDON

CASE COPY

C/HB/4/N/18059.

revisions

job

11 ST. AUGUSTINES ROAD
N.W.1

dwg

PLANS

Christopher Beaver Associates

Chartered Architects & Quantity Surveyors

4 ALL SAINTS STREET LONDON N1 9RL

01 278 1828

scale

1/4" = 1'


date

9/1/74


dwg no

167/6


notes

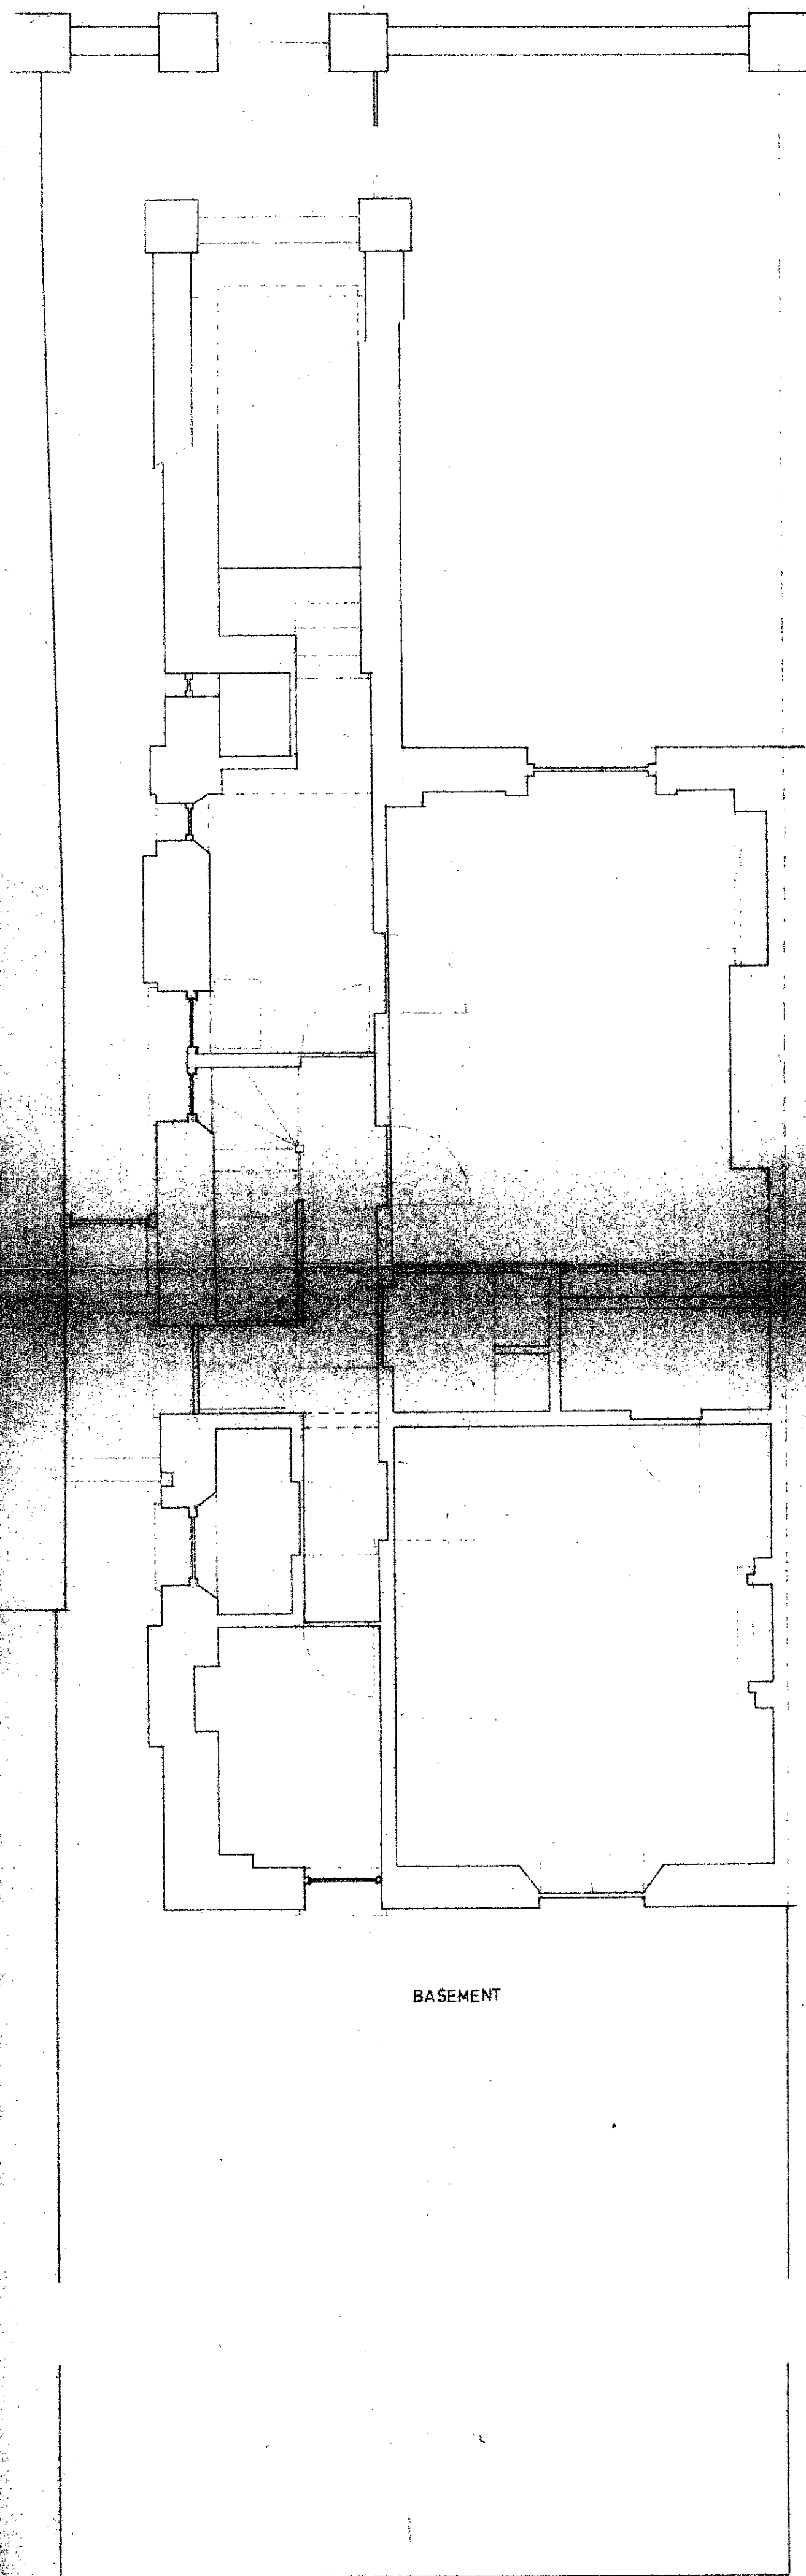


BASEMENT

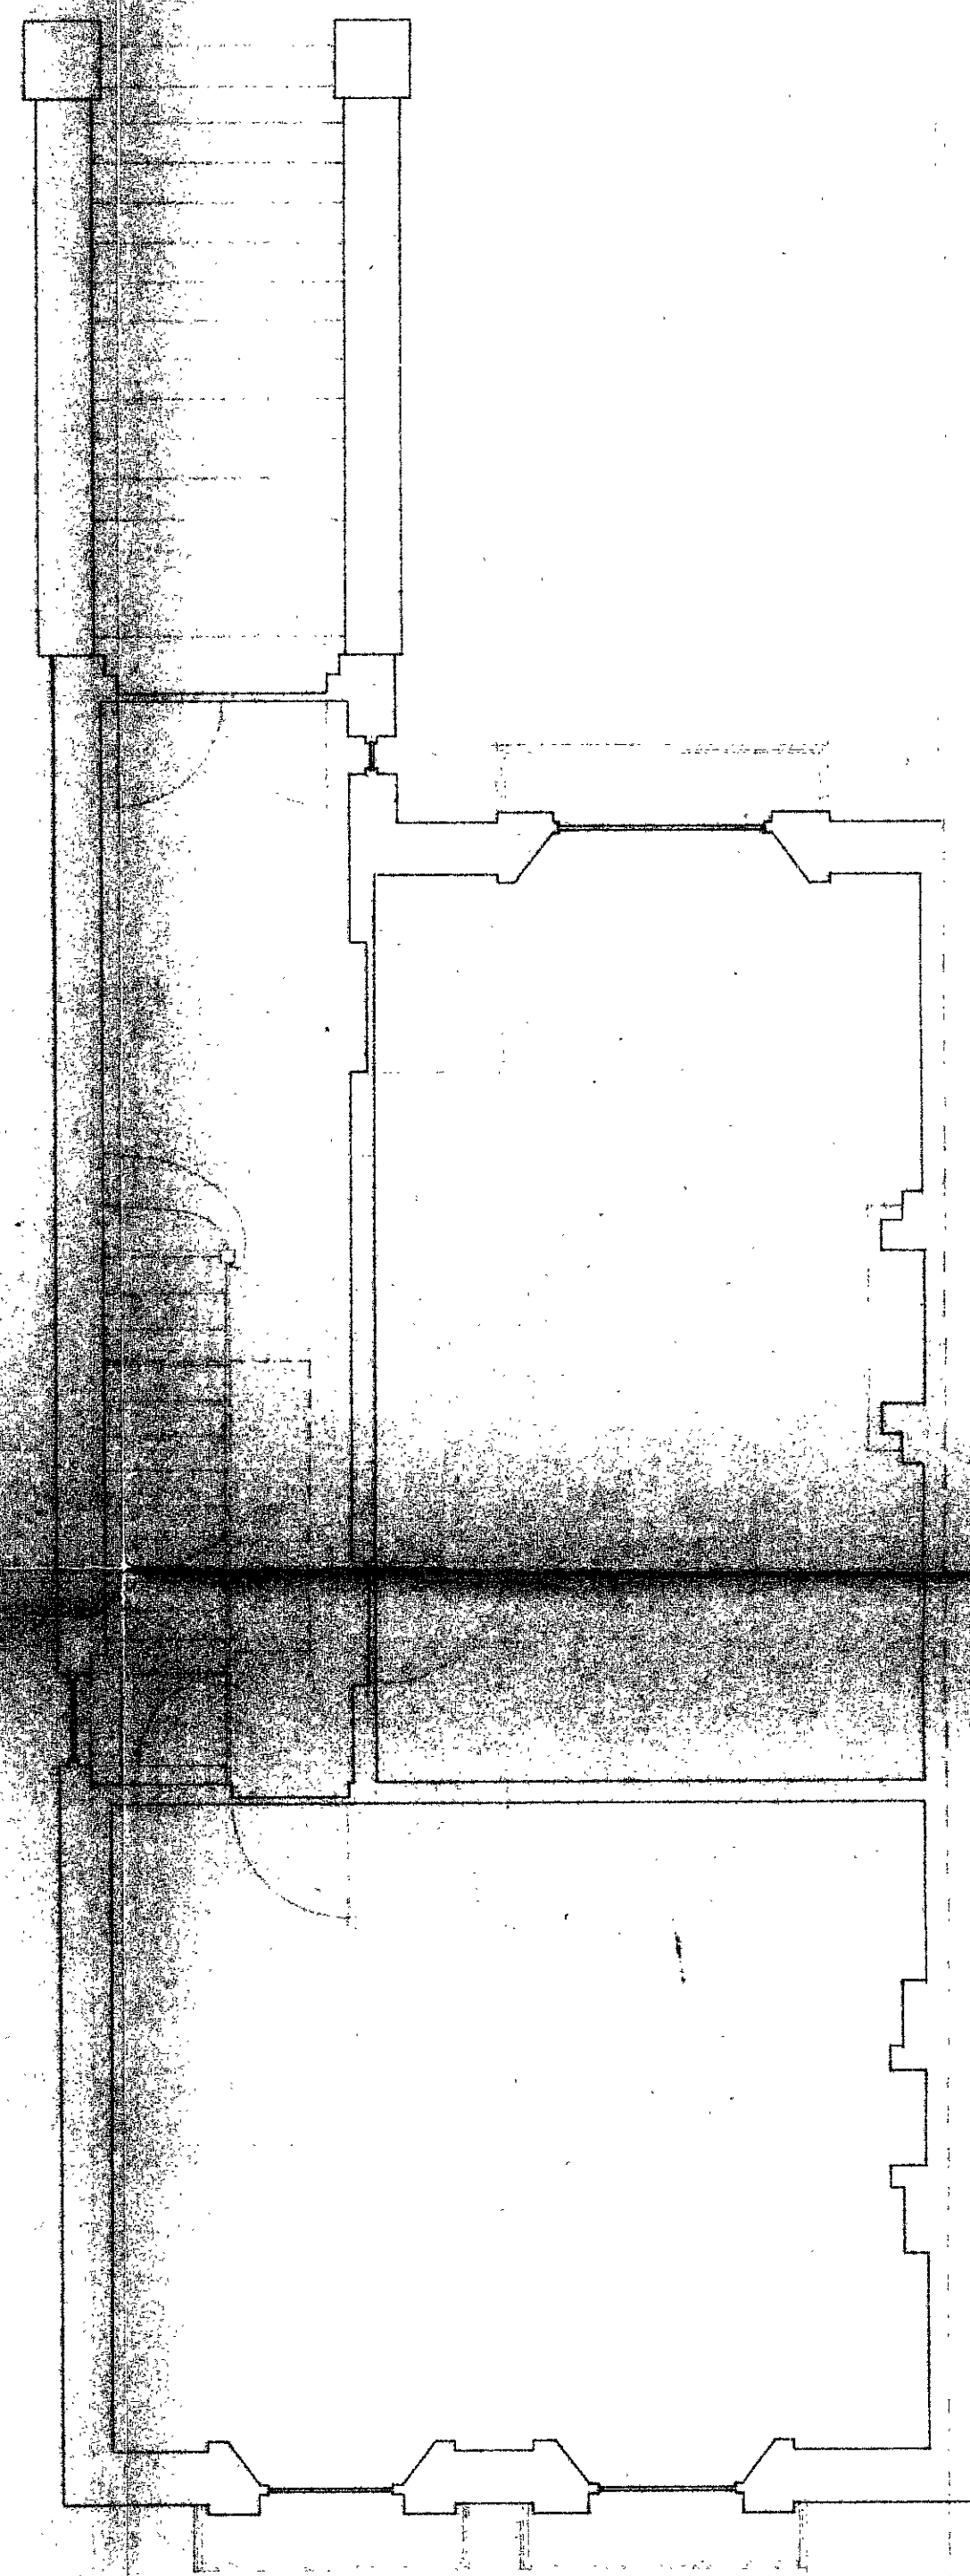

GROUND

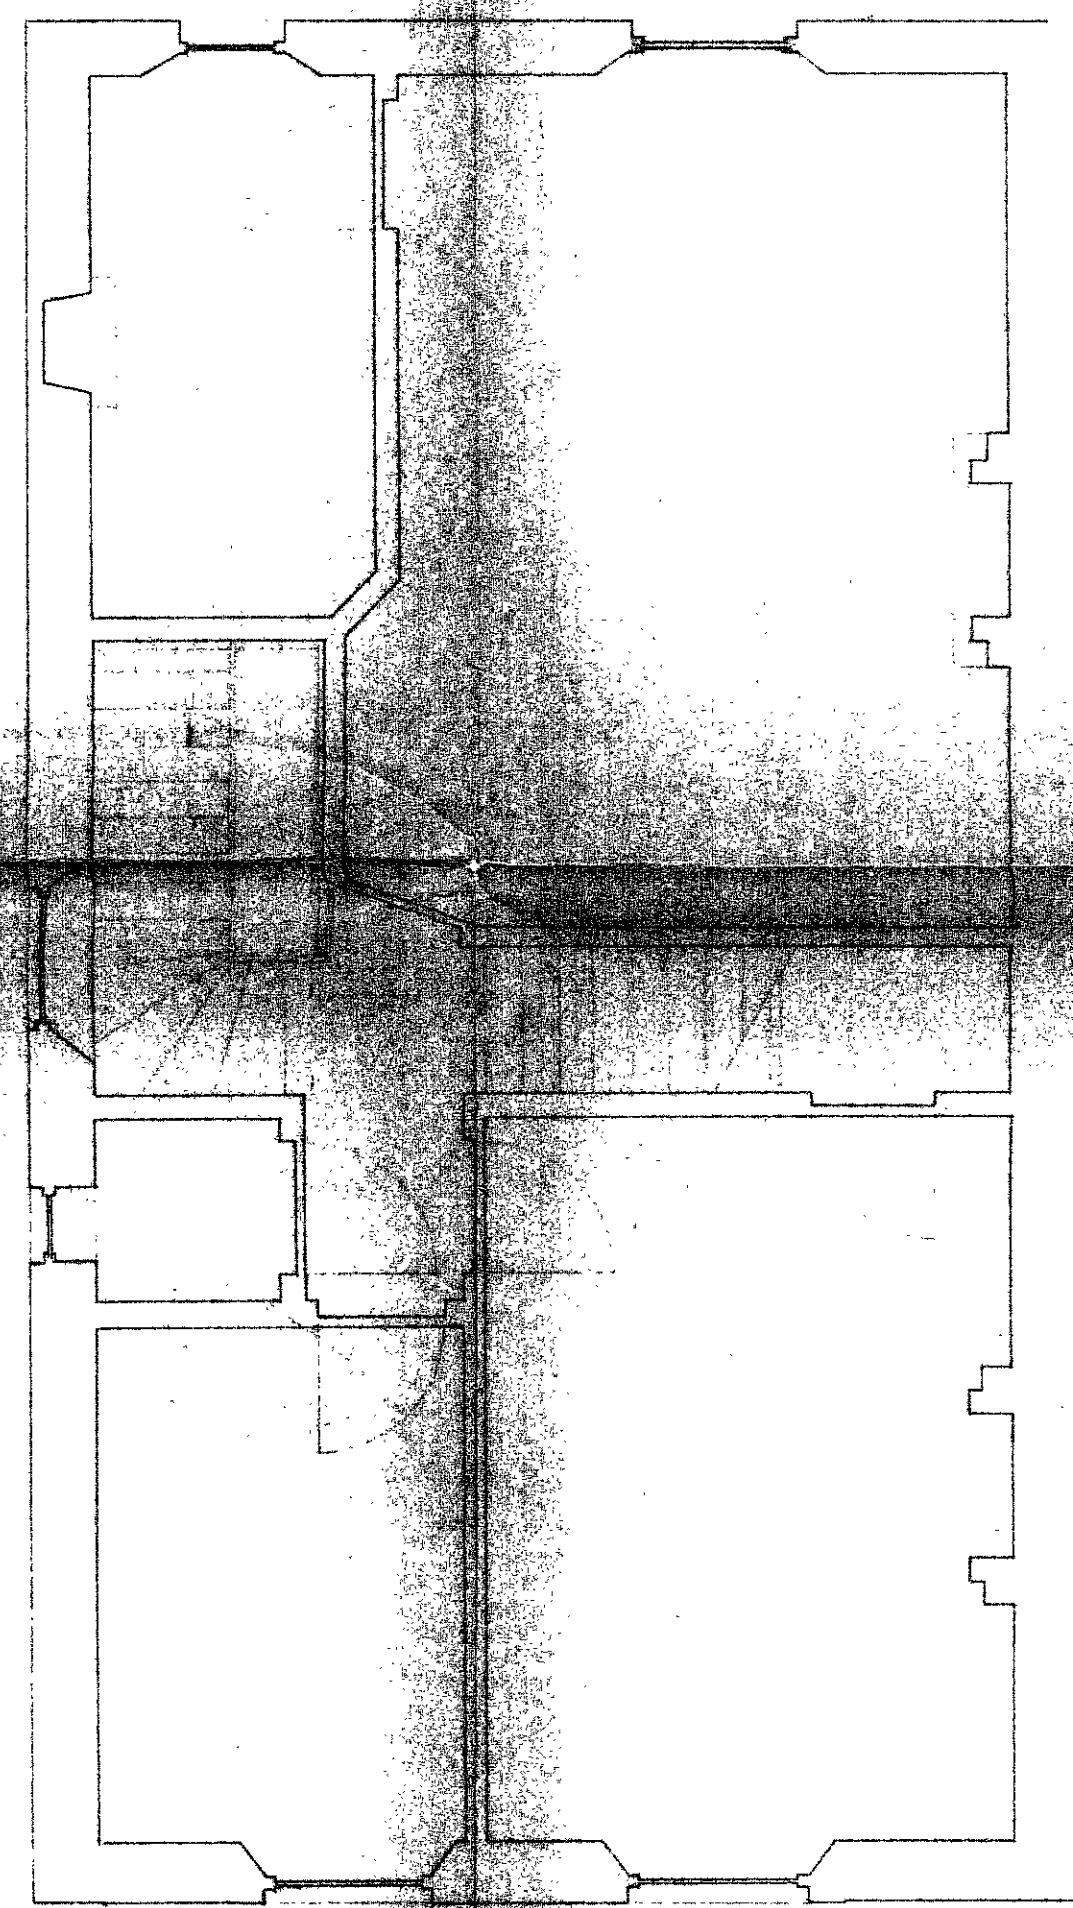

FIRST

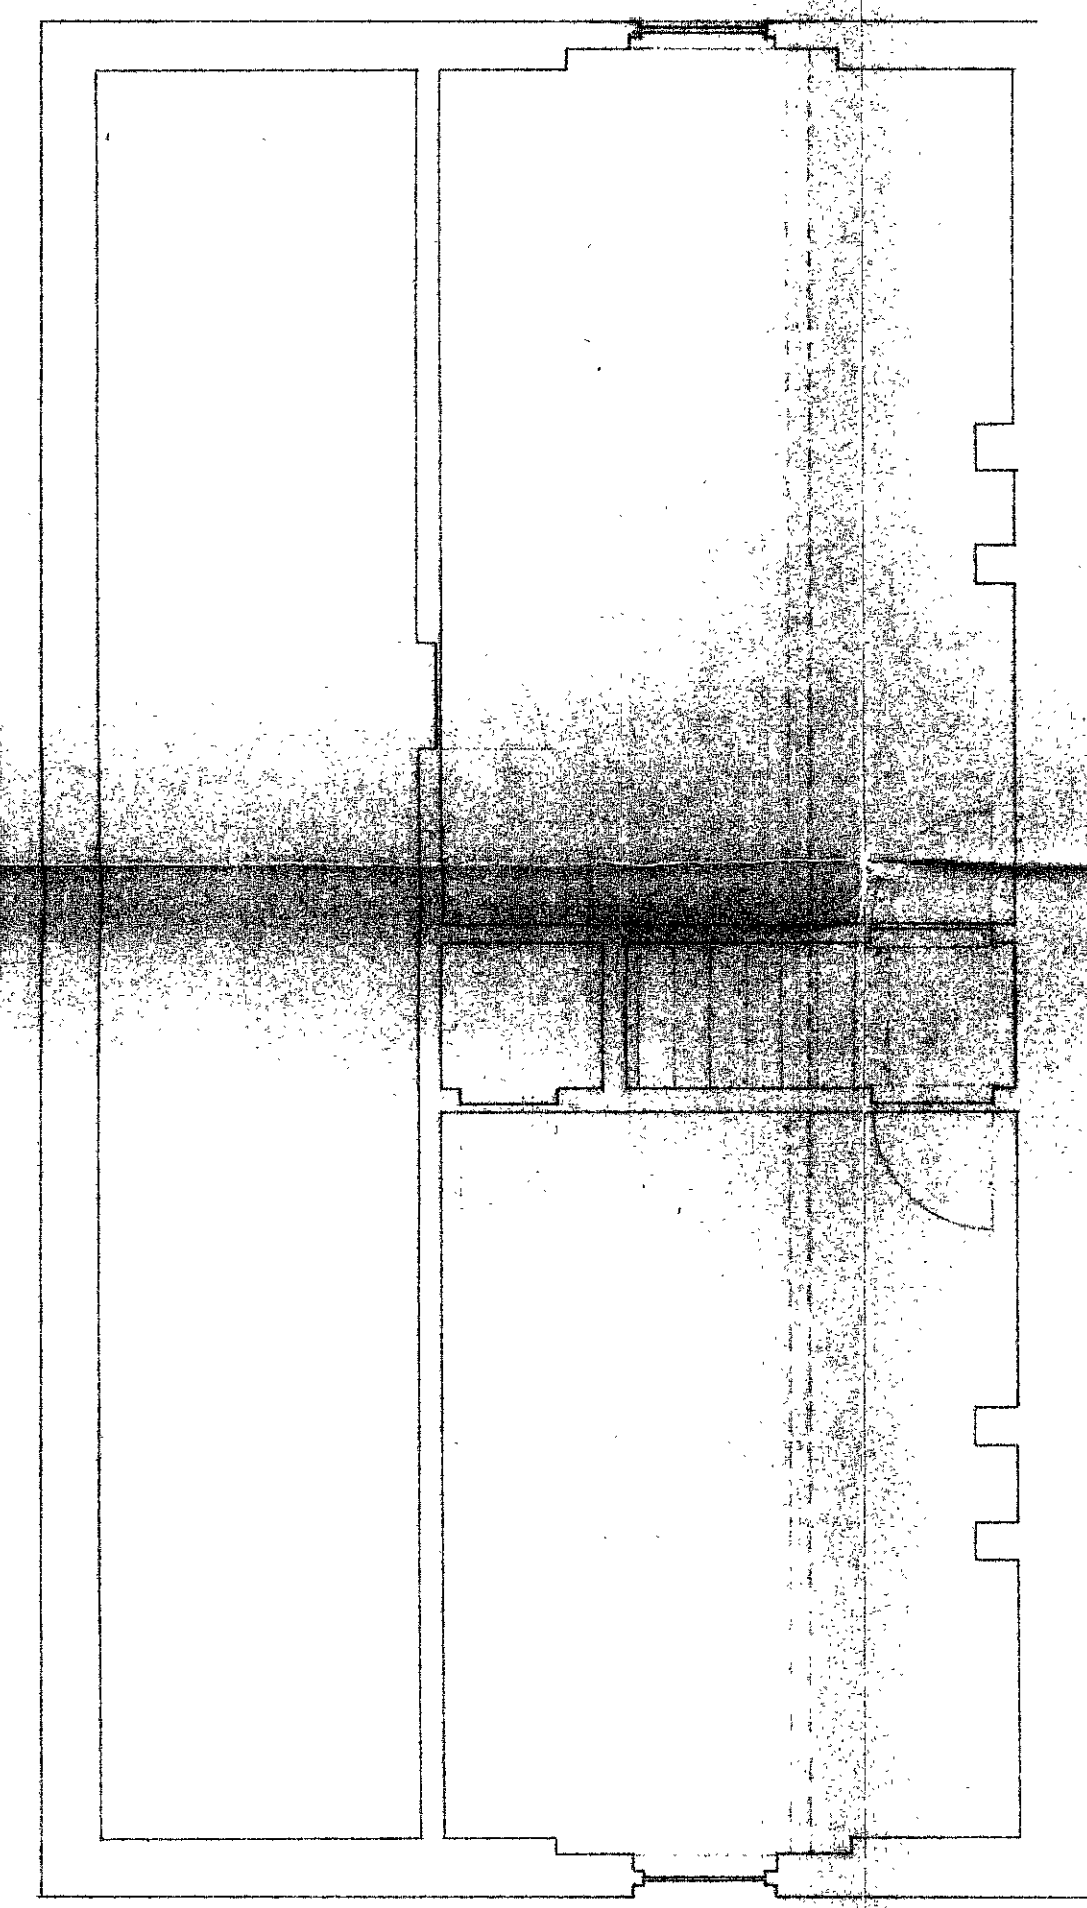

SECOND

12/4/13 / N / 18054

REVISIONS

job

11 ST AUGUSTINES ROAD NW1

dwg

SURVEY DRAWING

Christopher Beaver Associates

Chartered Architects & Quantity Surveyors

4 ALL SAINTS STREET LONDON N1 9RL

01 278 1828

scale

1/4" = 1'-0"

date

11.7.73.

dwg no

167/1