


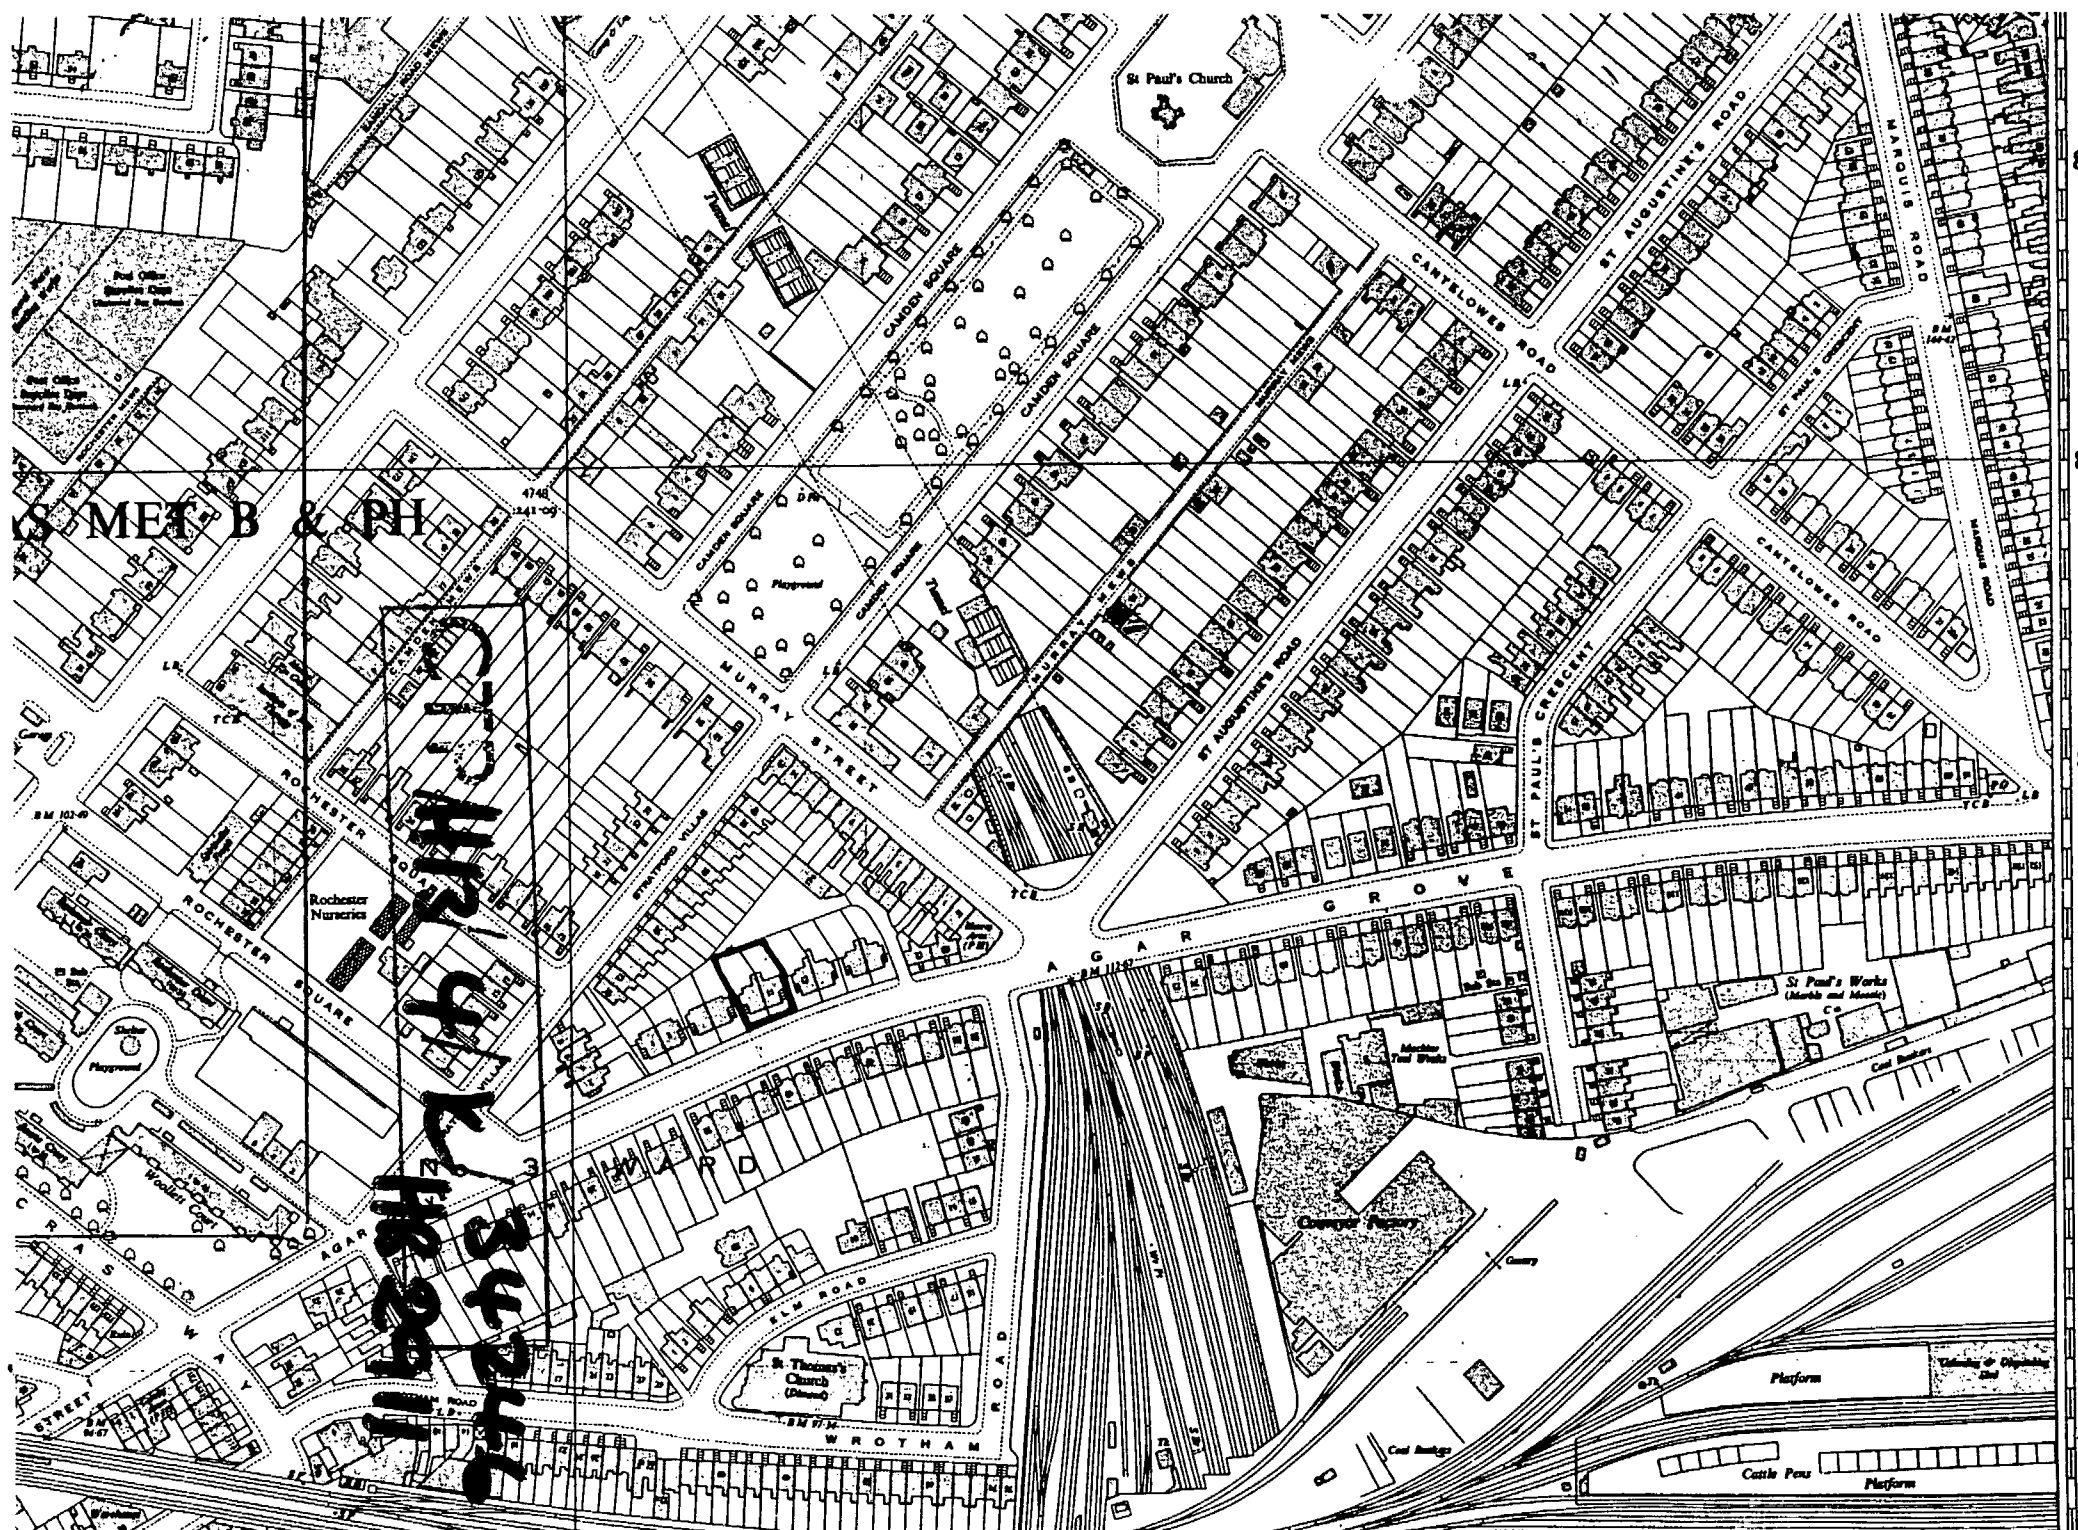

MET B & PH

C to Mrs 4 to Mrs 24 11

846

845

844

843

842

TQ 3084

10

12 MURRAY MEMUS No 1

DWG NO. 11.01