

NOTES

PARTITIONS:
All partitions to be of 5x2 studs & 1/2" plasterboard both sides & 1/2" plaster finish except in bathrooms, W.C. & kitchen, where the inner leaf of the partition shall be of 1/2" render on exp. metal lath & finished with 1/2" plaster skim.
The internal W.C. on Top floor will be mechanically ventilated.

AMENDMENTS

TRUST FOR A. G. WEISS

75 13 10 15149

PROPOSED CONVERSION
INTO:
TWO MAISONETTES


3, Bolton Road, N.W.8

existing
removed
proposed


scale: 1/4" to 1'-0"
date: 14. Nov. 72.
drawn: [signature]

W/7241/2


ARCHITECT
CHRIS. E. THEMISTOCLEOUS, A.R.B.A.
112 SUMATRA ROAD, LONDON, N.W.6
TEL 01-435-2685

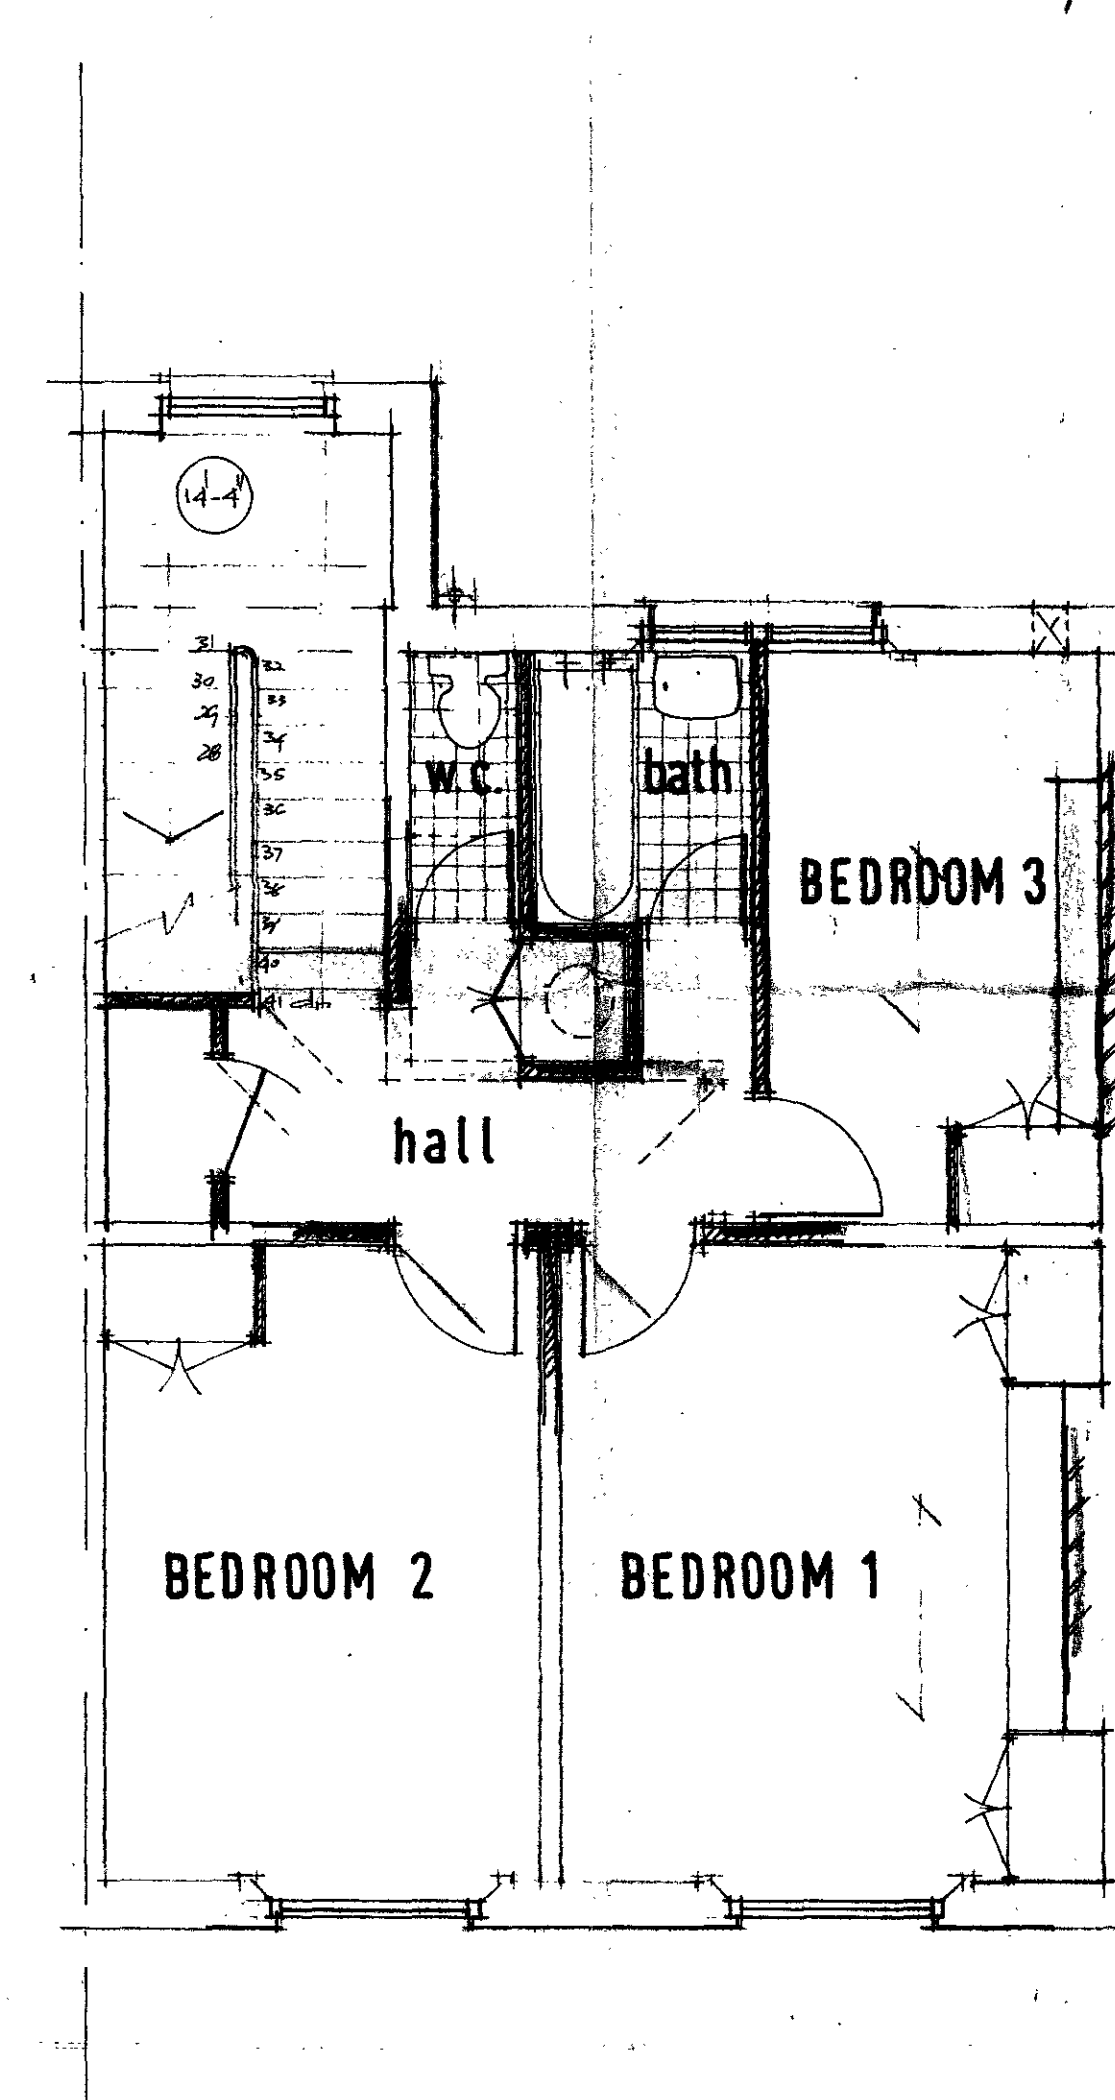


TOP FLOOR

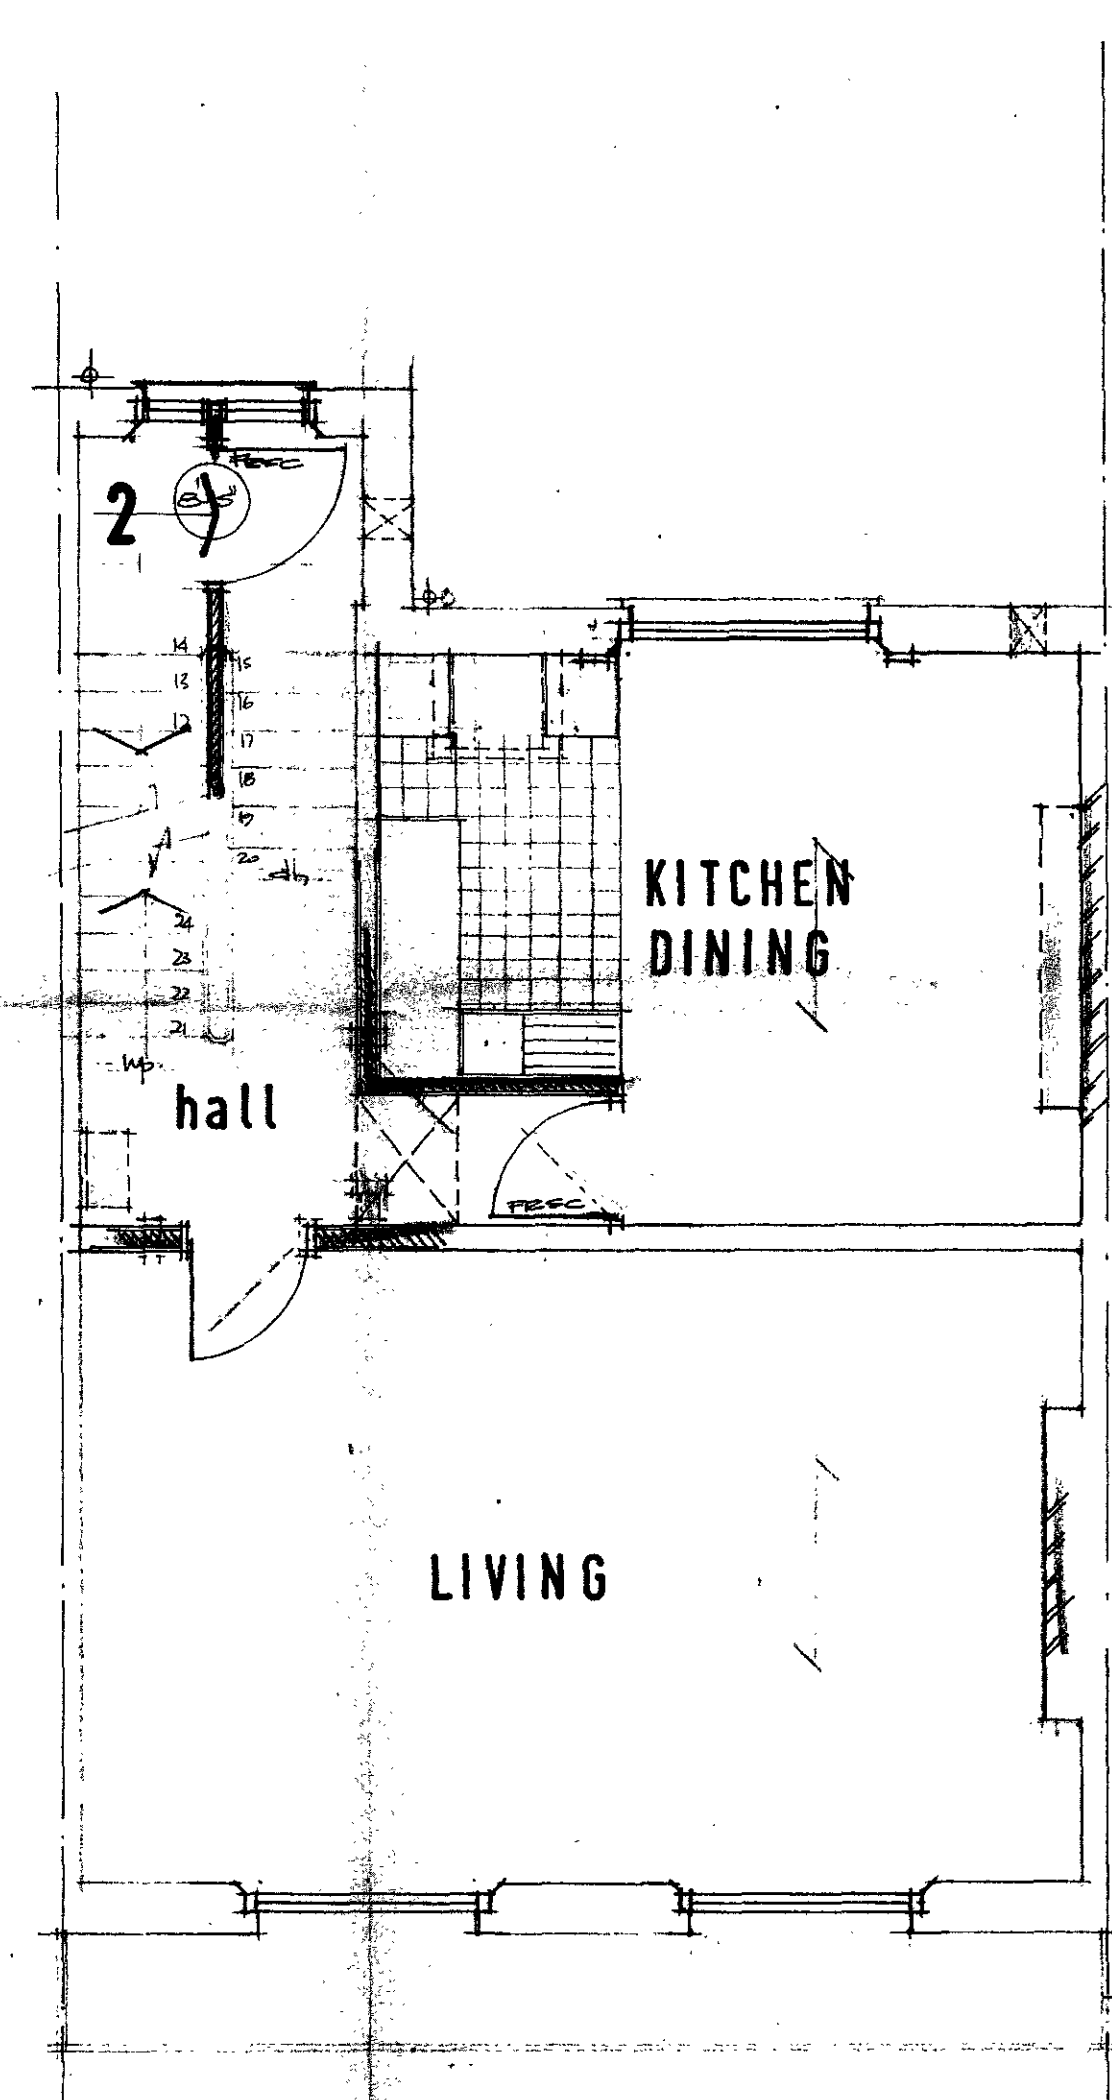

FIRST FLOOR

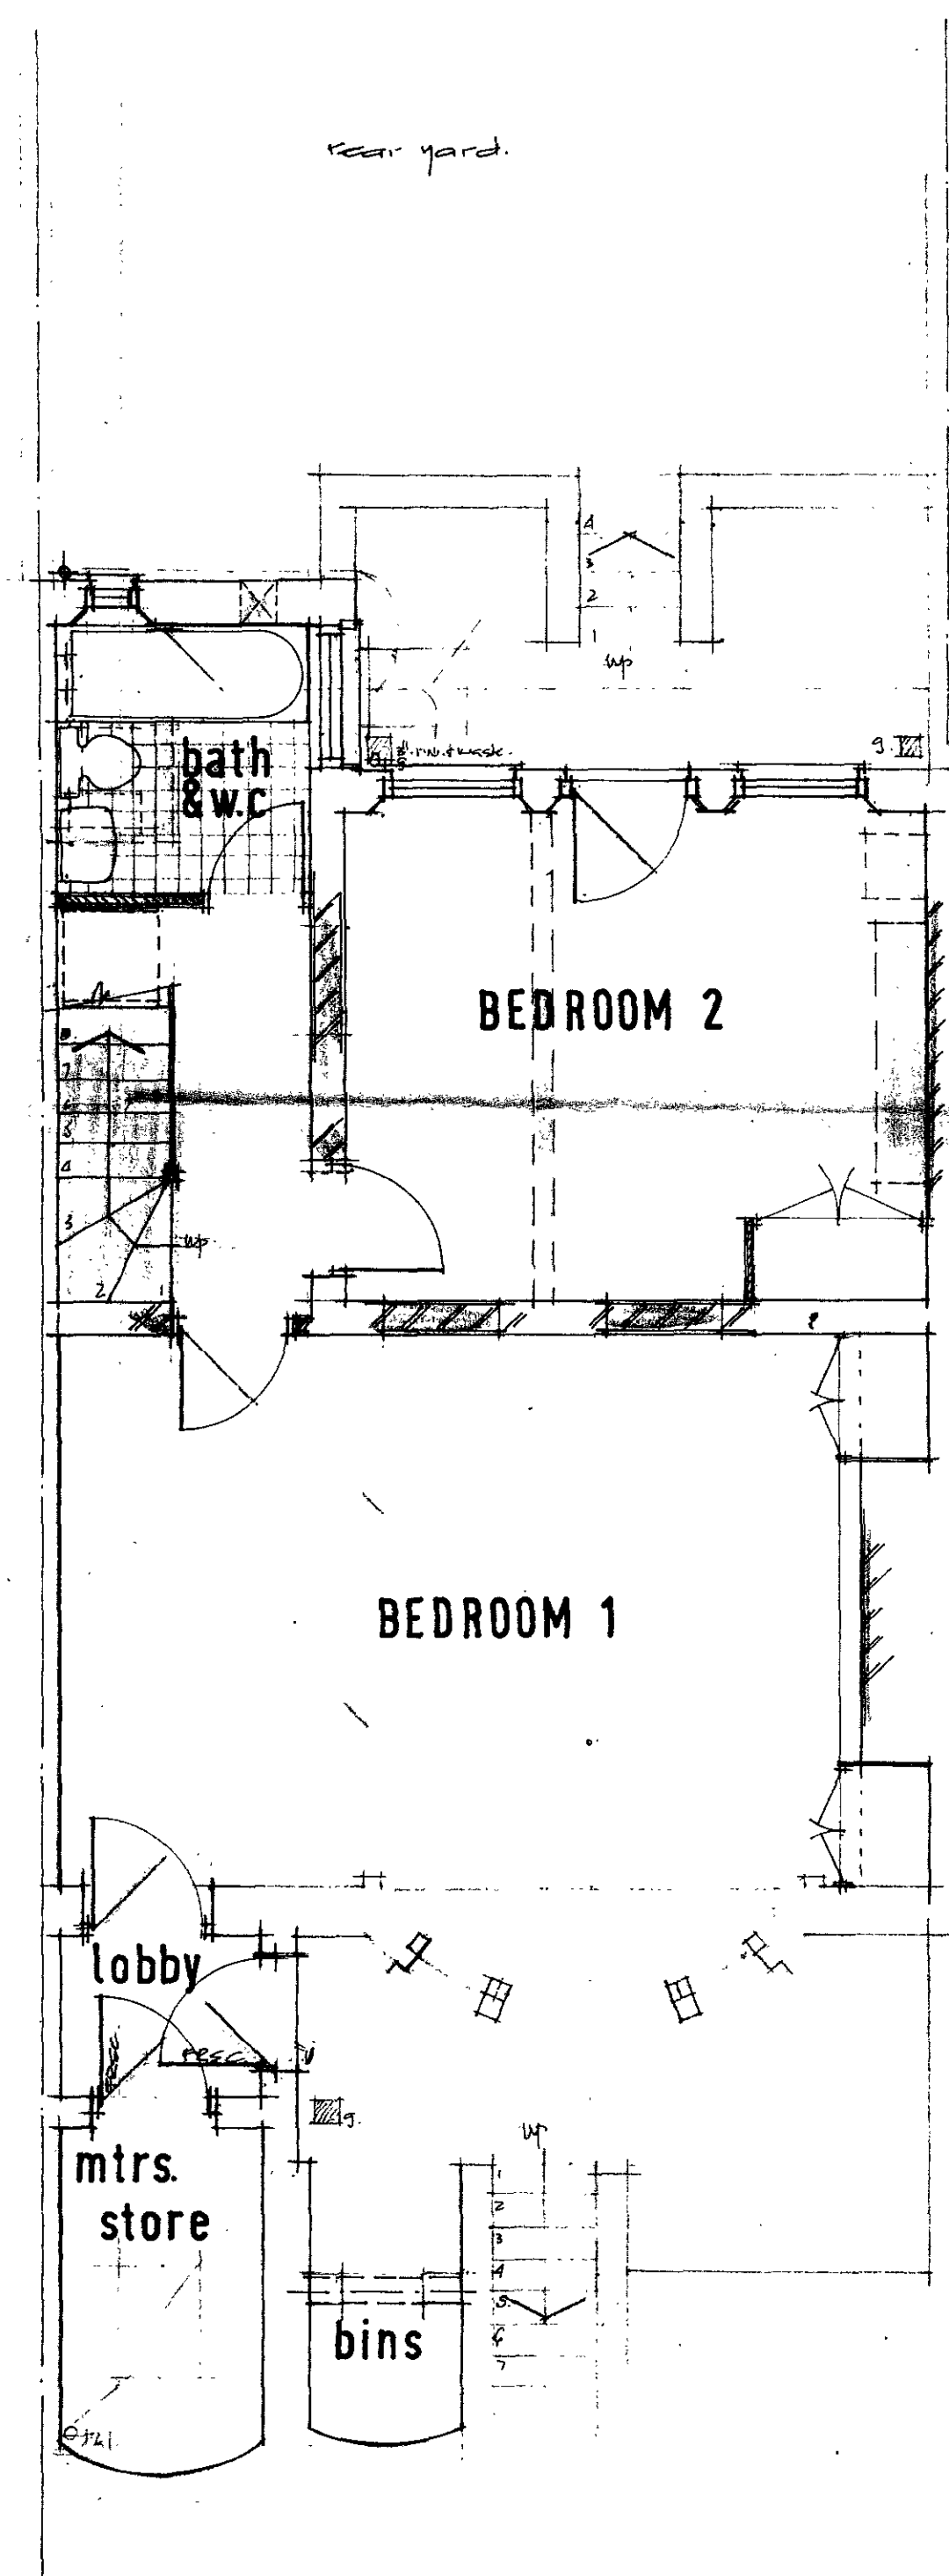


LOWER GROUND

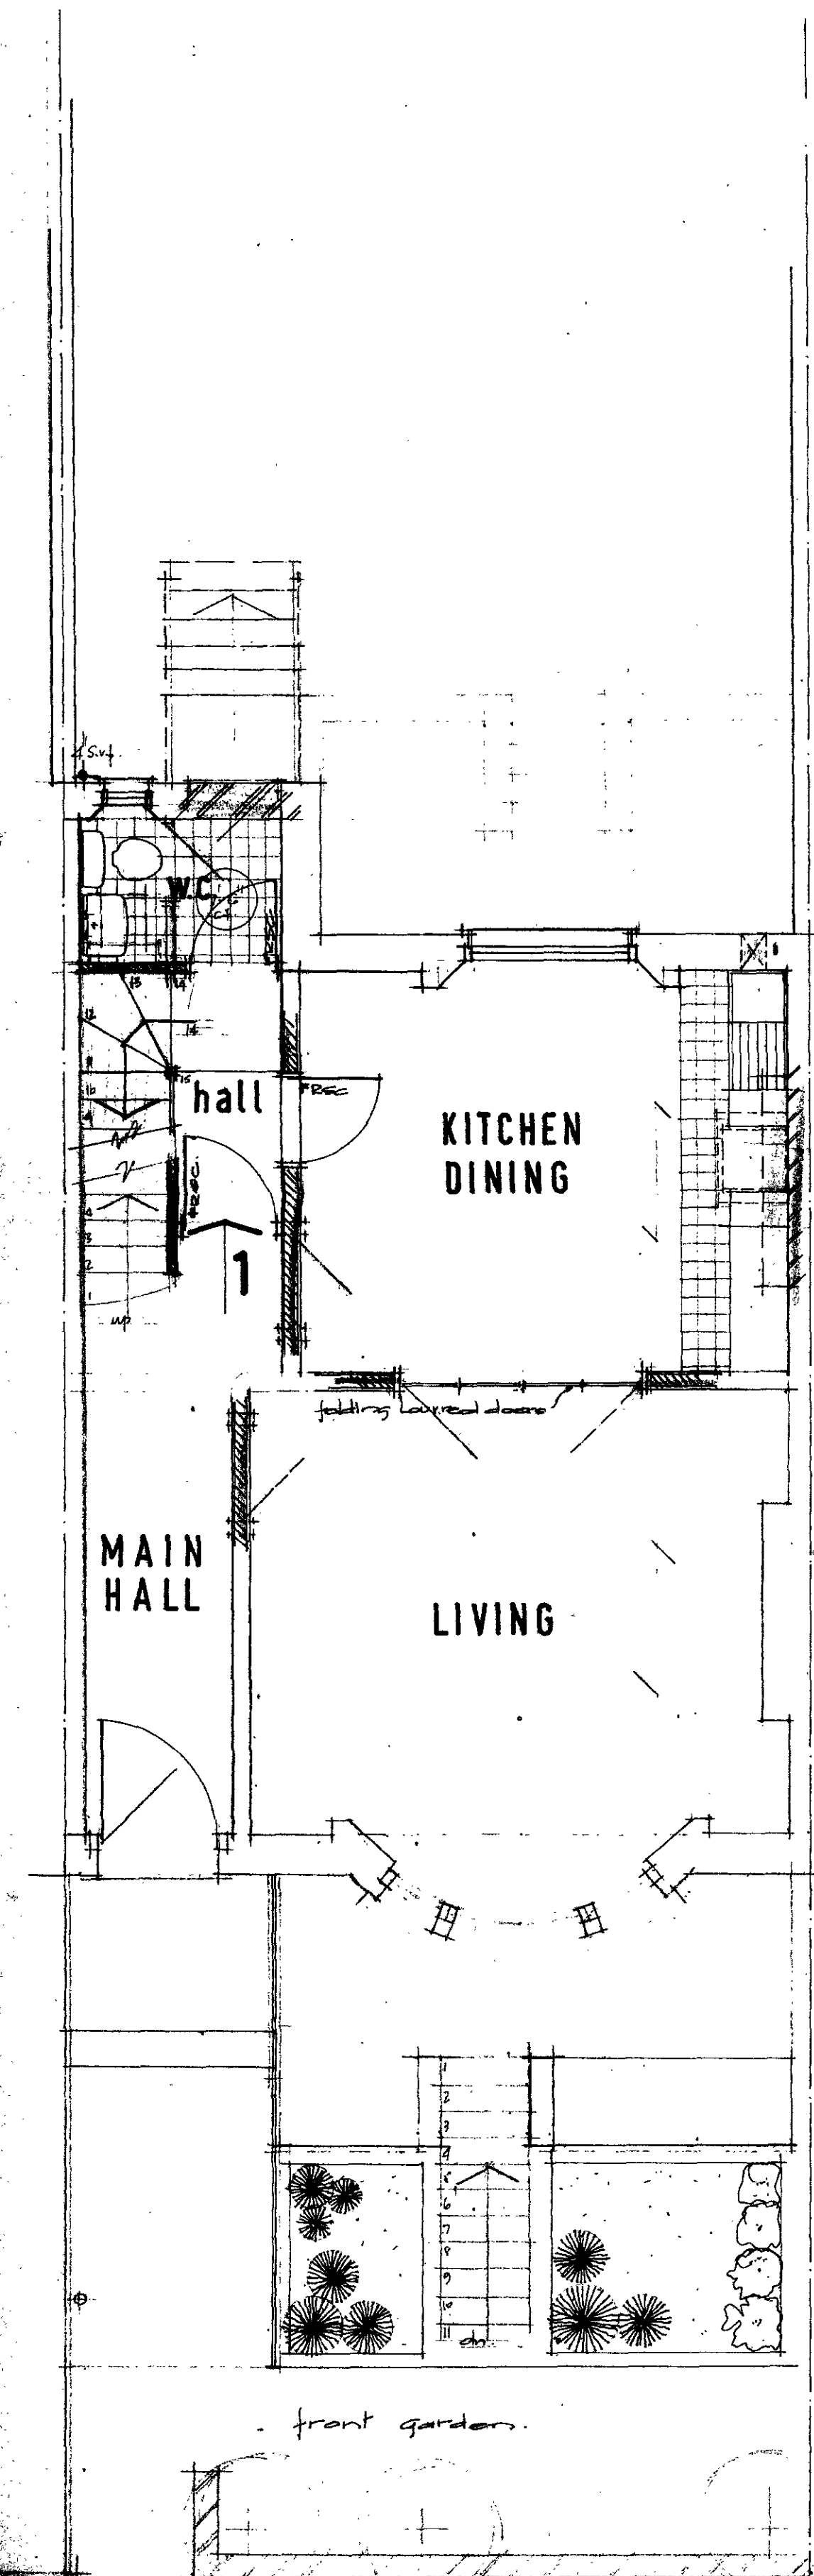

UPPER GROUND

NOTES

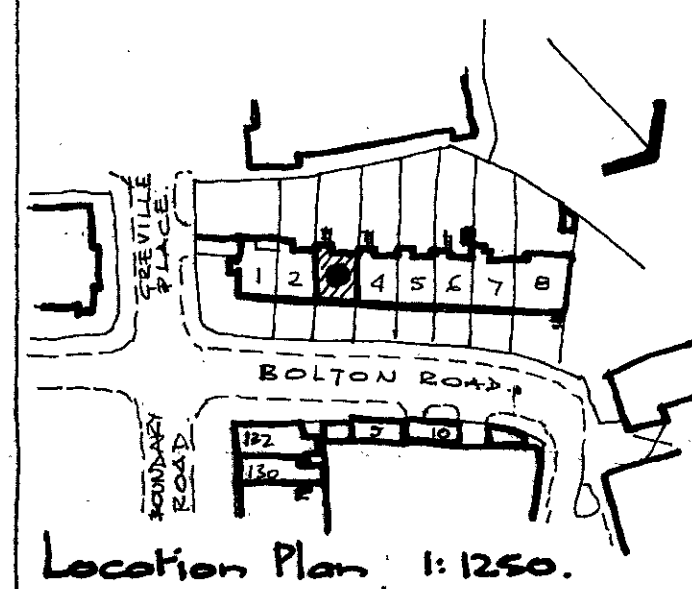

AMENDMENTS

TRUST FOR A. G. WEISS



EXISTING
TP/ 35/13/10/15/149

3, Bolton Road, N.W.8

existing
removed
proposed

scale 1/4" to 11'6"
date 14 Nov. 72
drawing 1000
W/7241/1

ARCHITECT
CHRIS E. THEMISTOCLEOUS, A.R.I.B.A.
112, SUMATRA ROAD, LONDON, N.W.6
TEL 01-435-2685

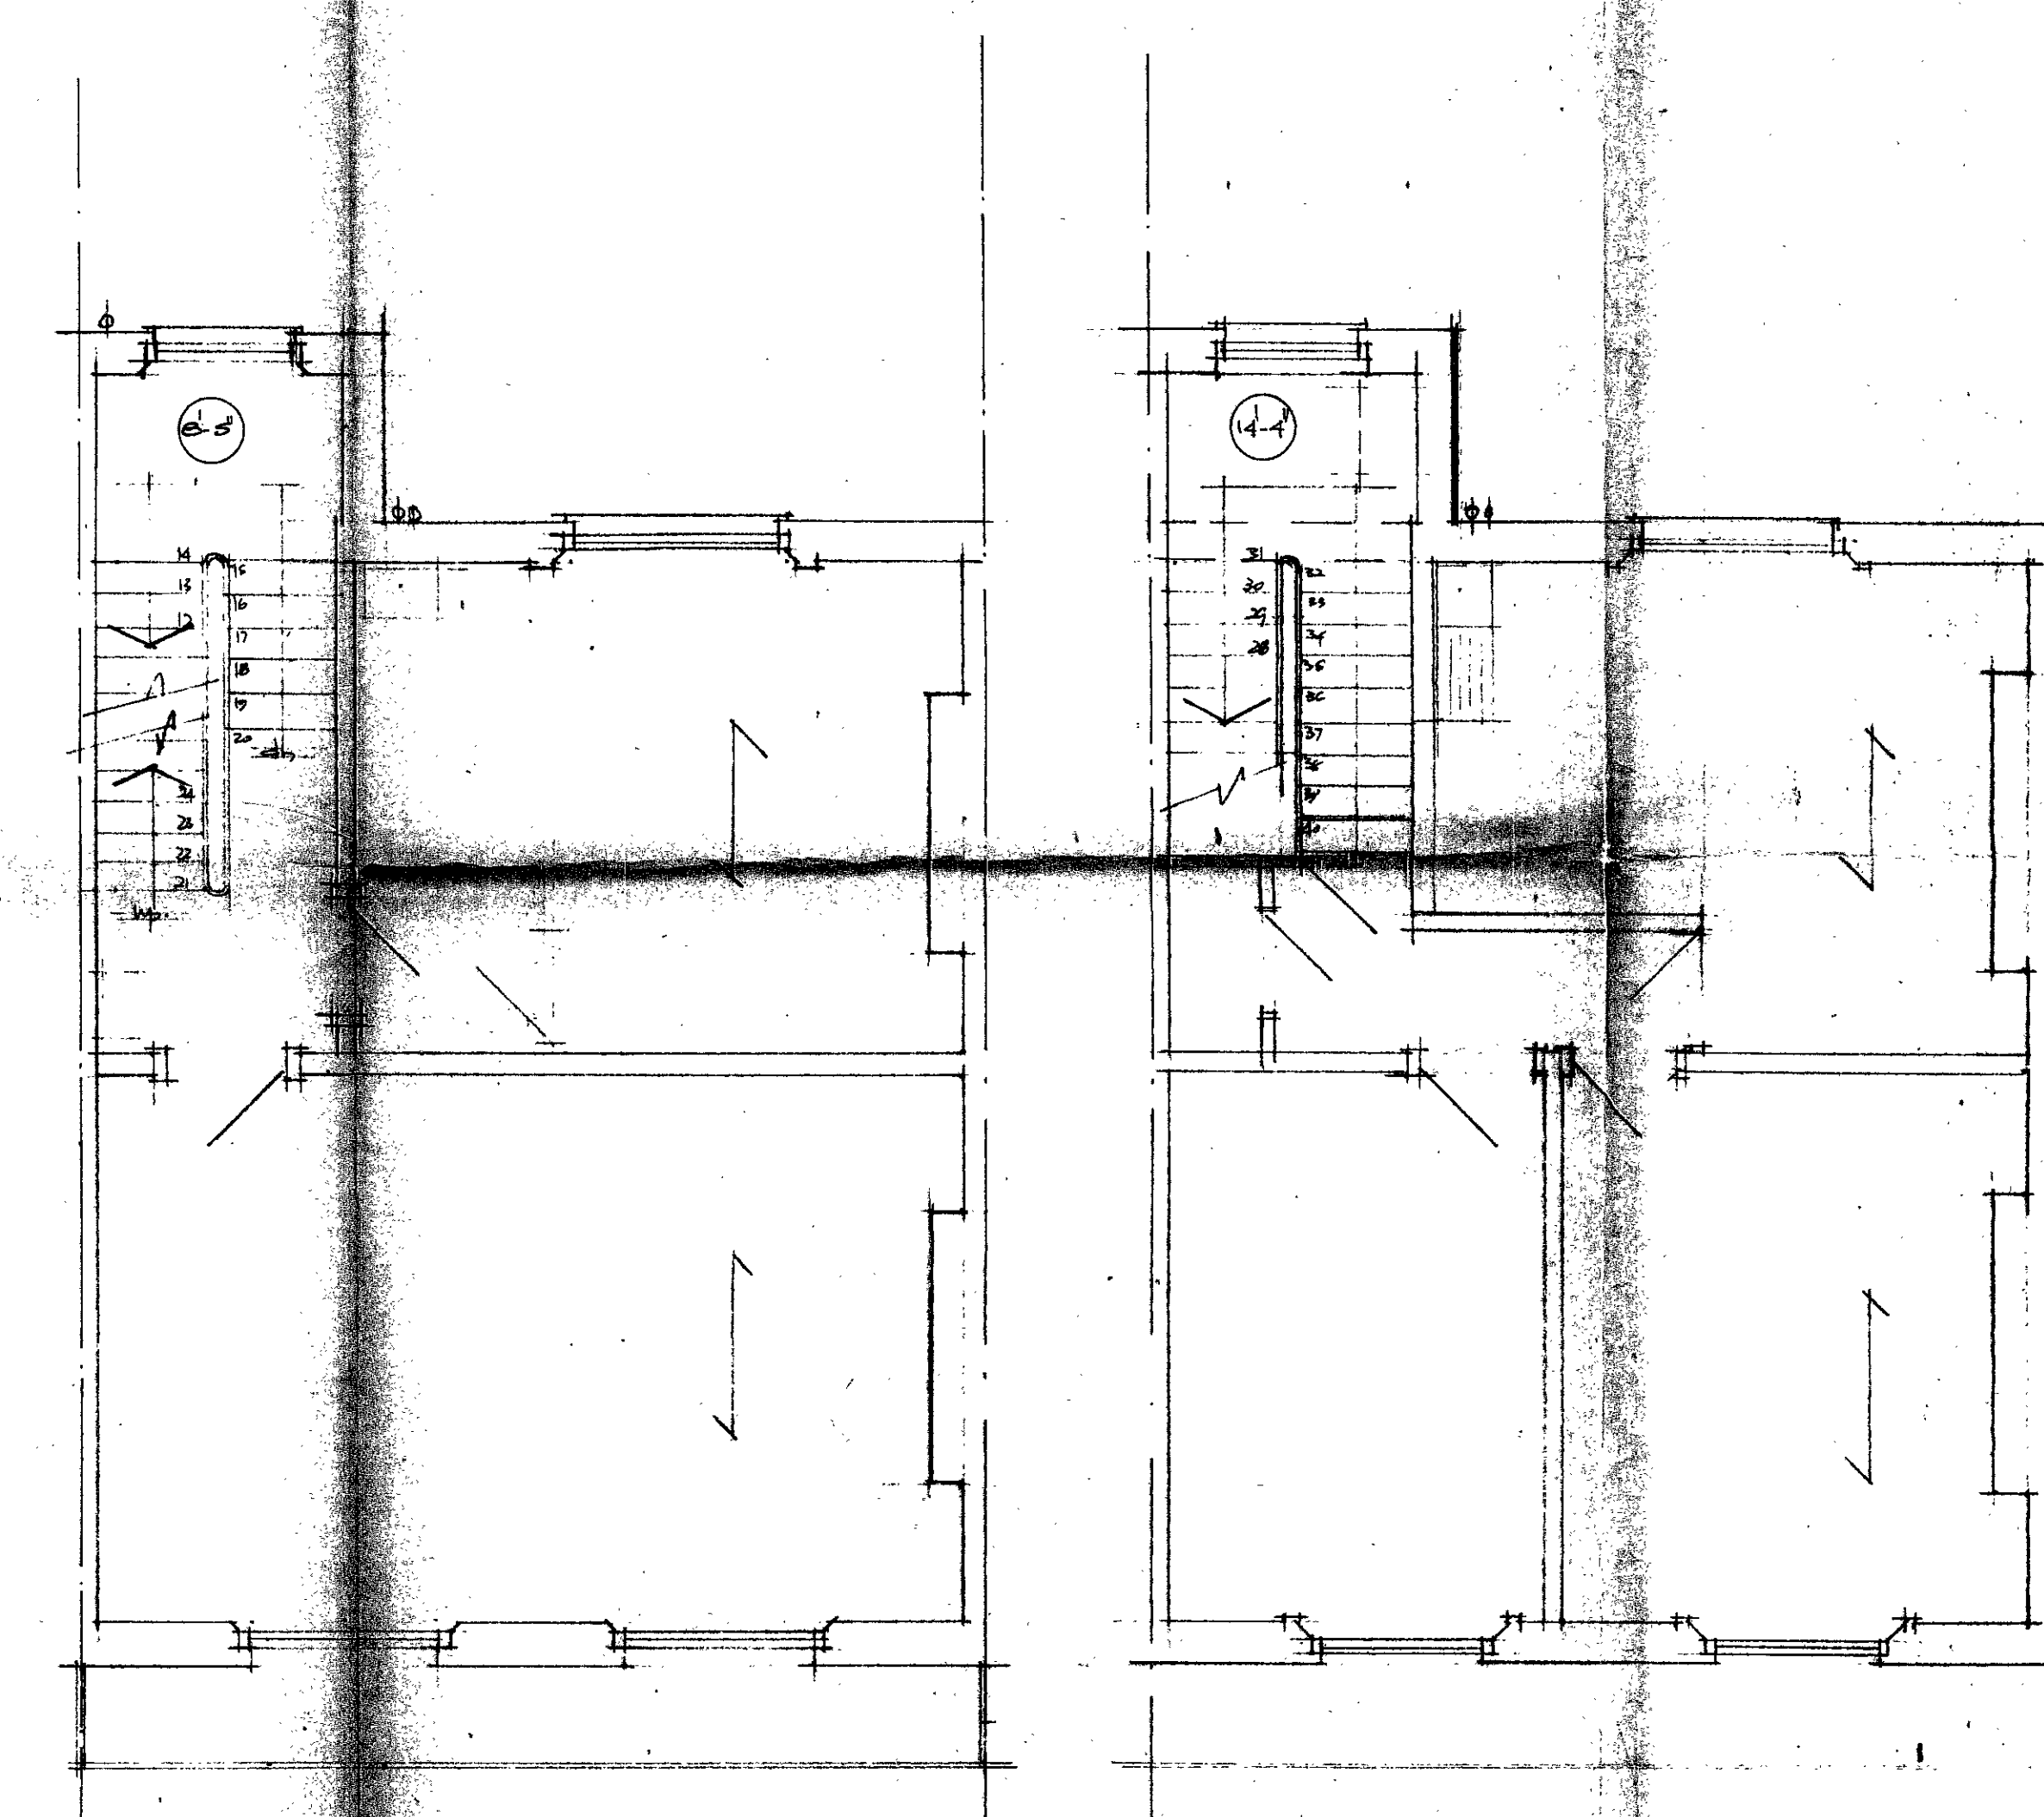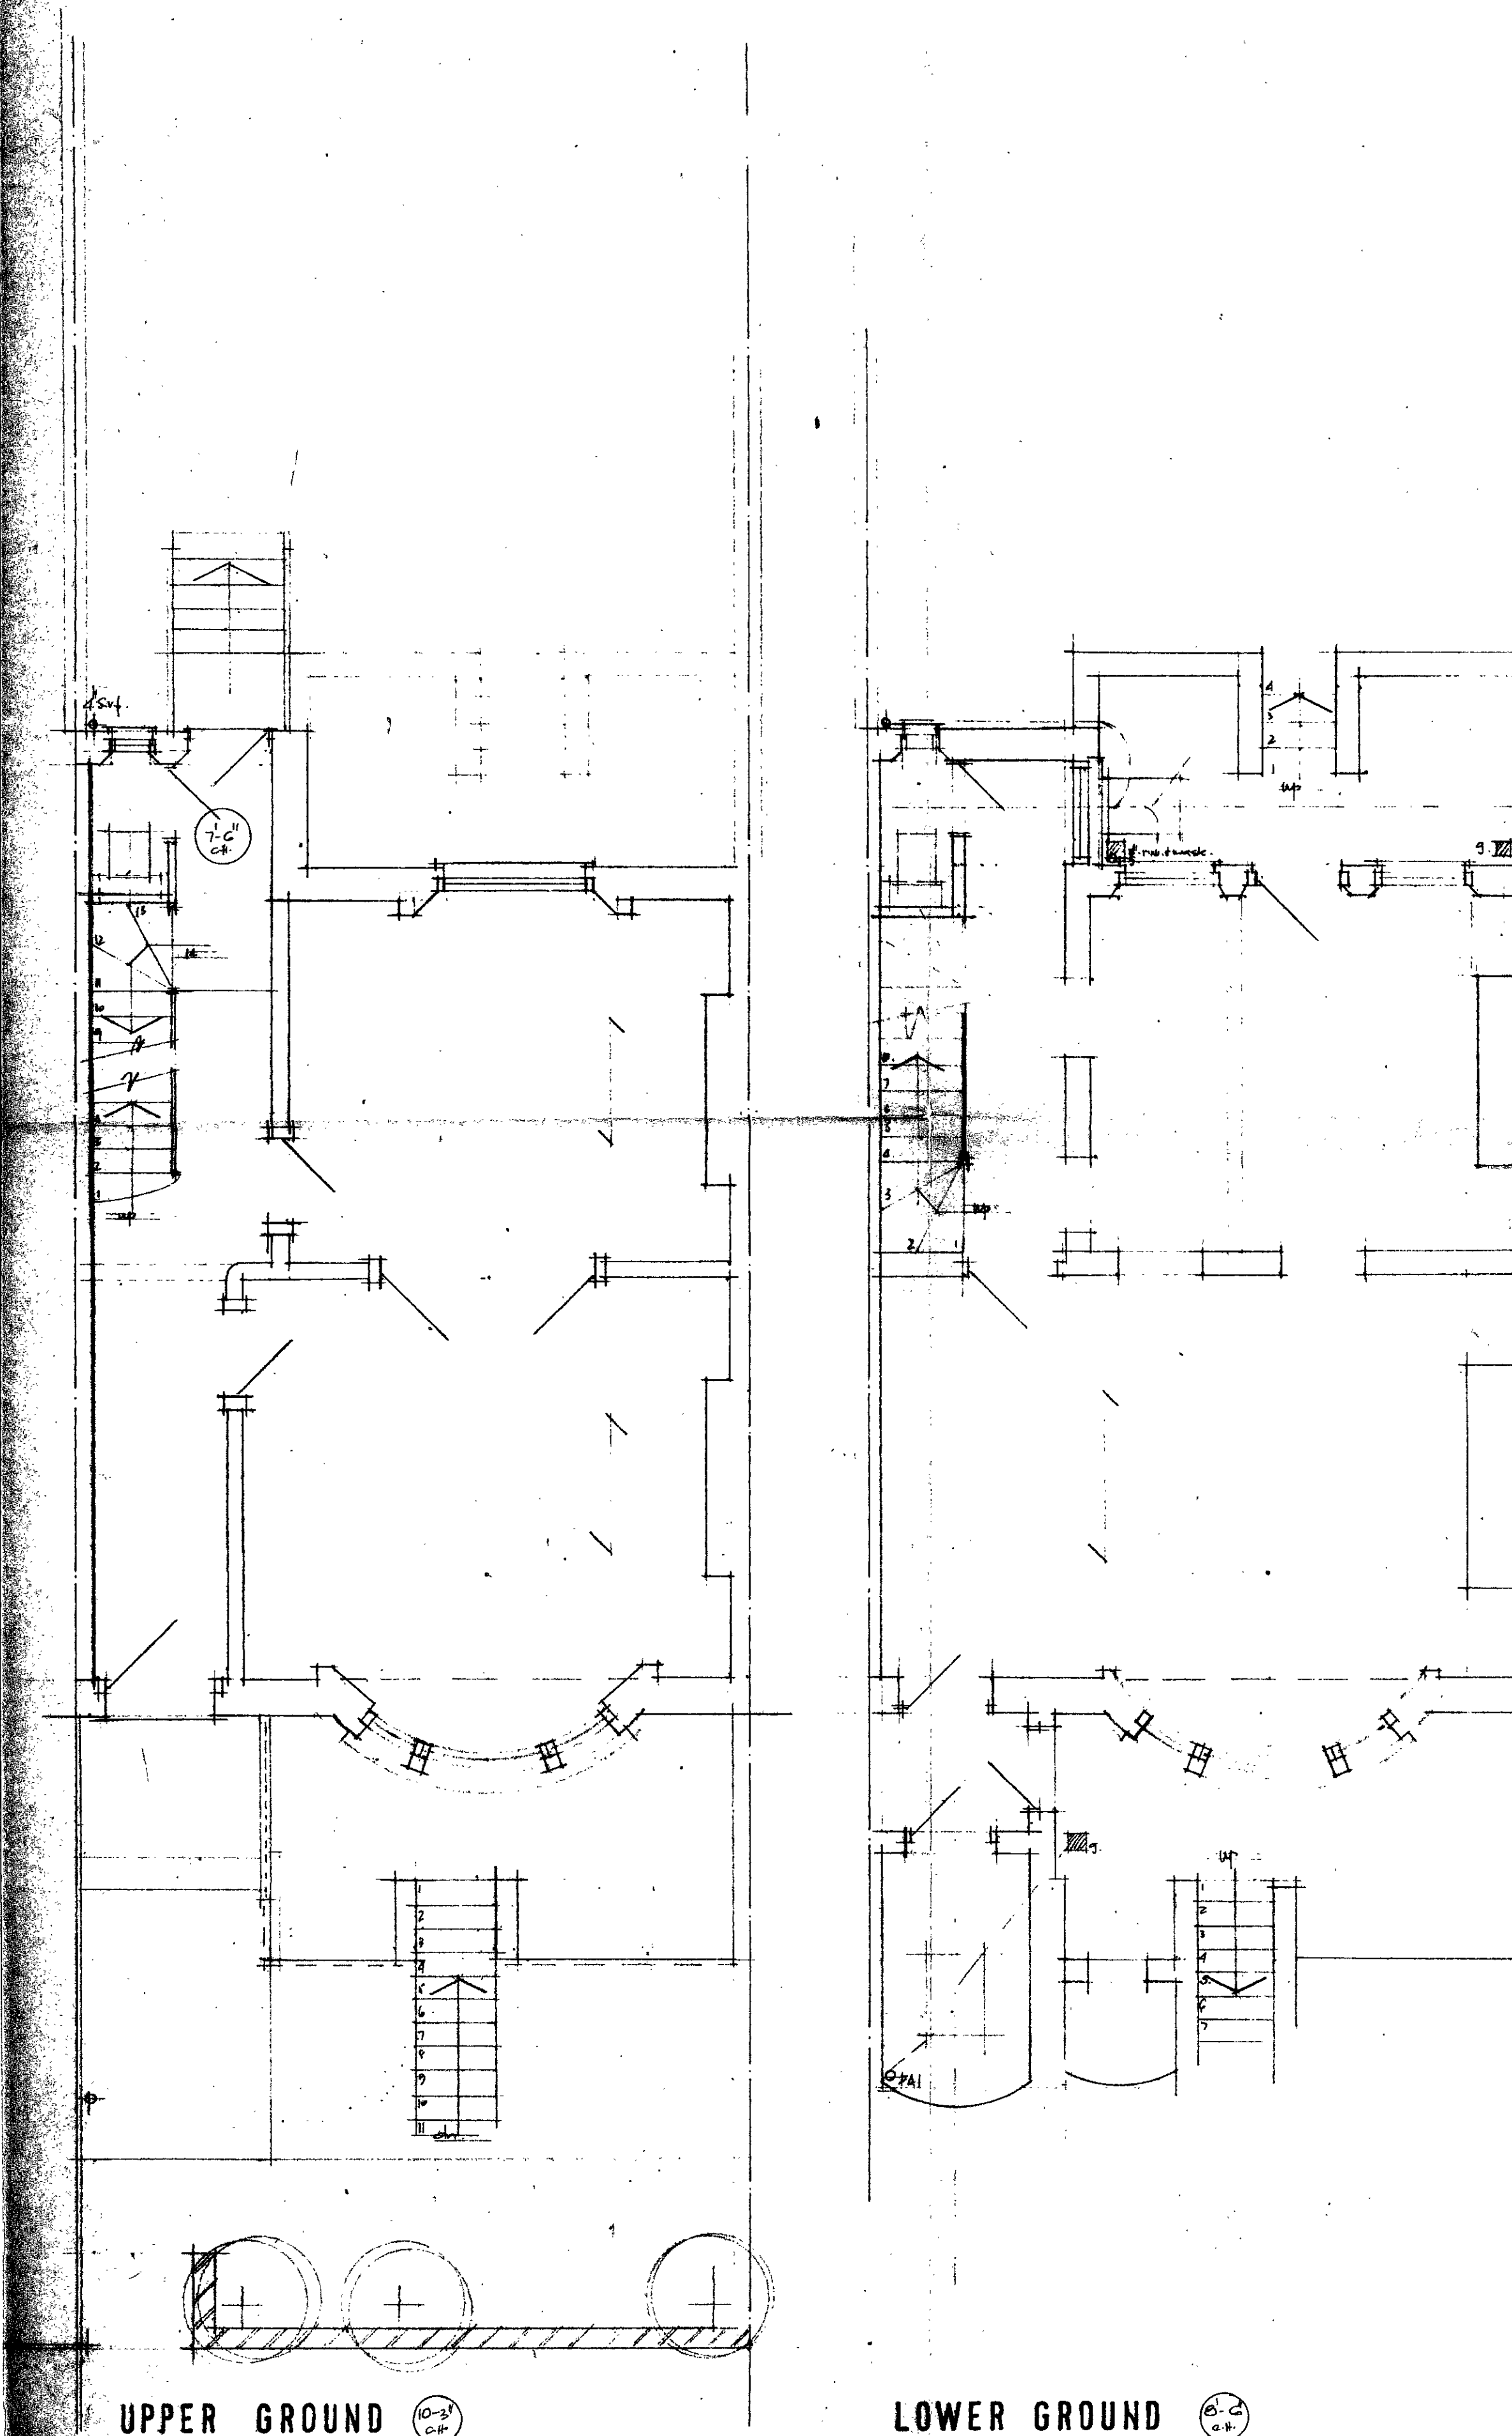

FIRST FLOOR

TOP FLOOR

UPPER GROUND

LOWER GROUND