
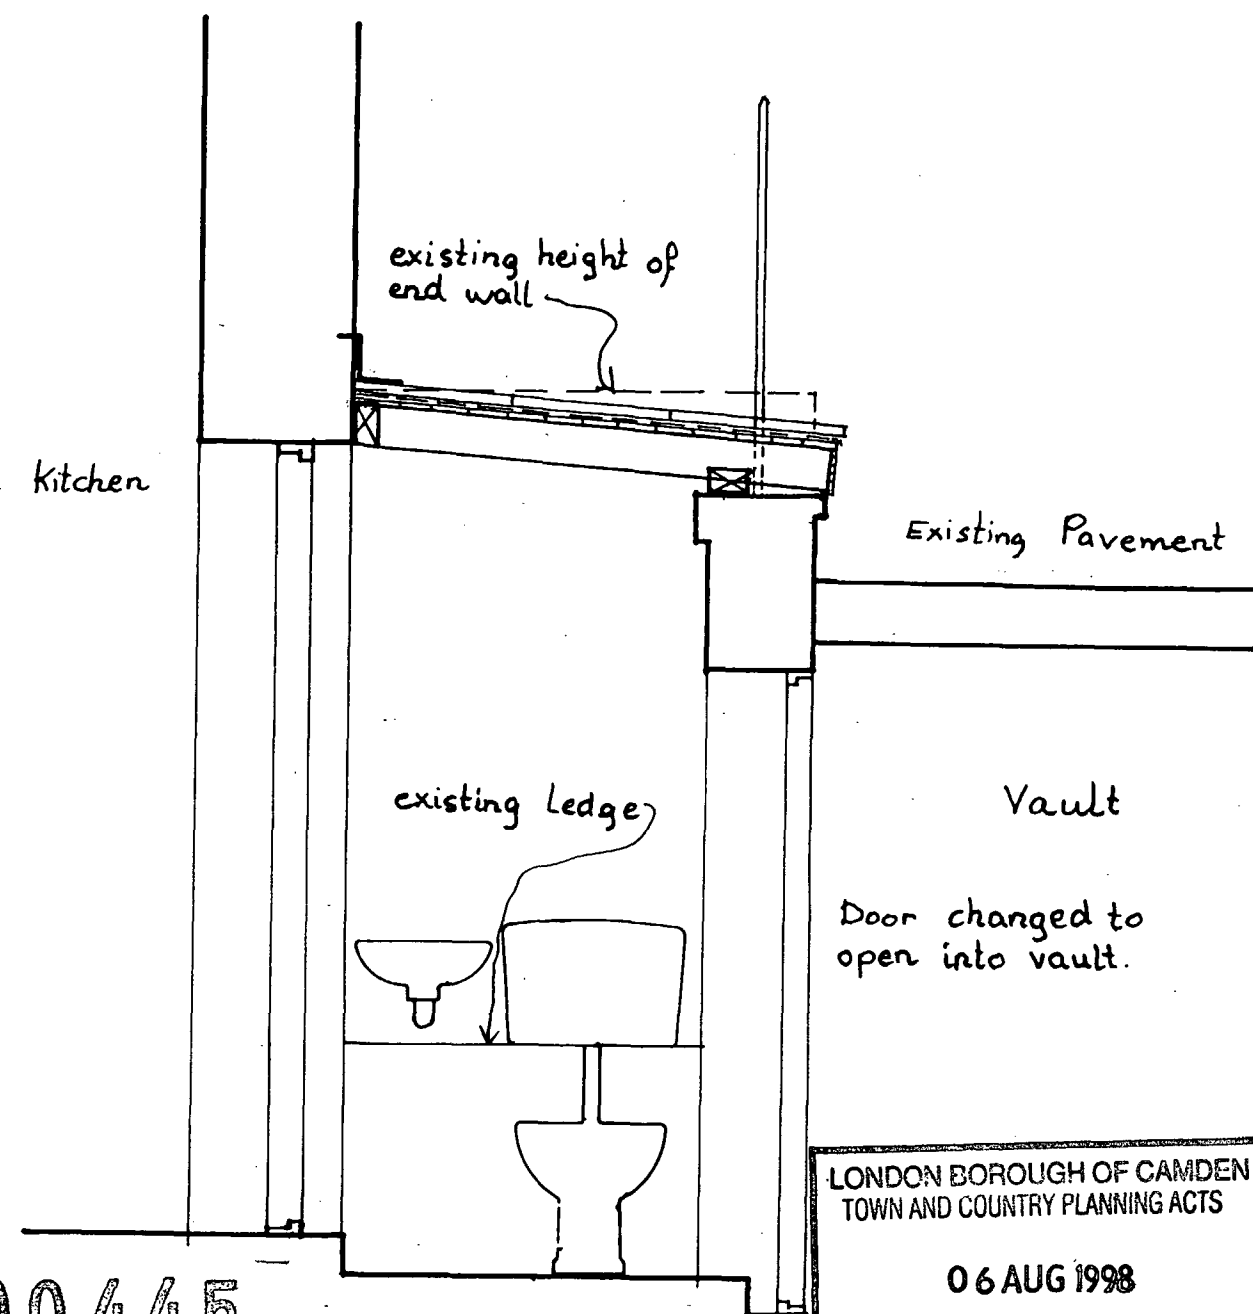


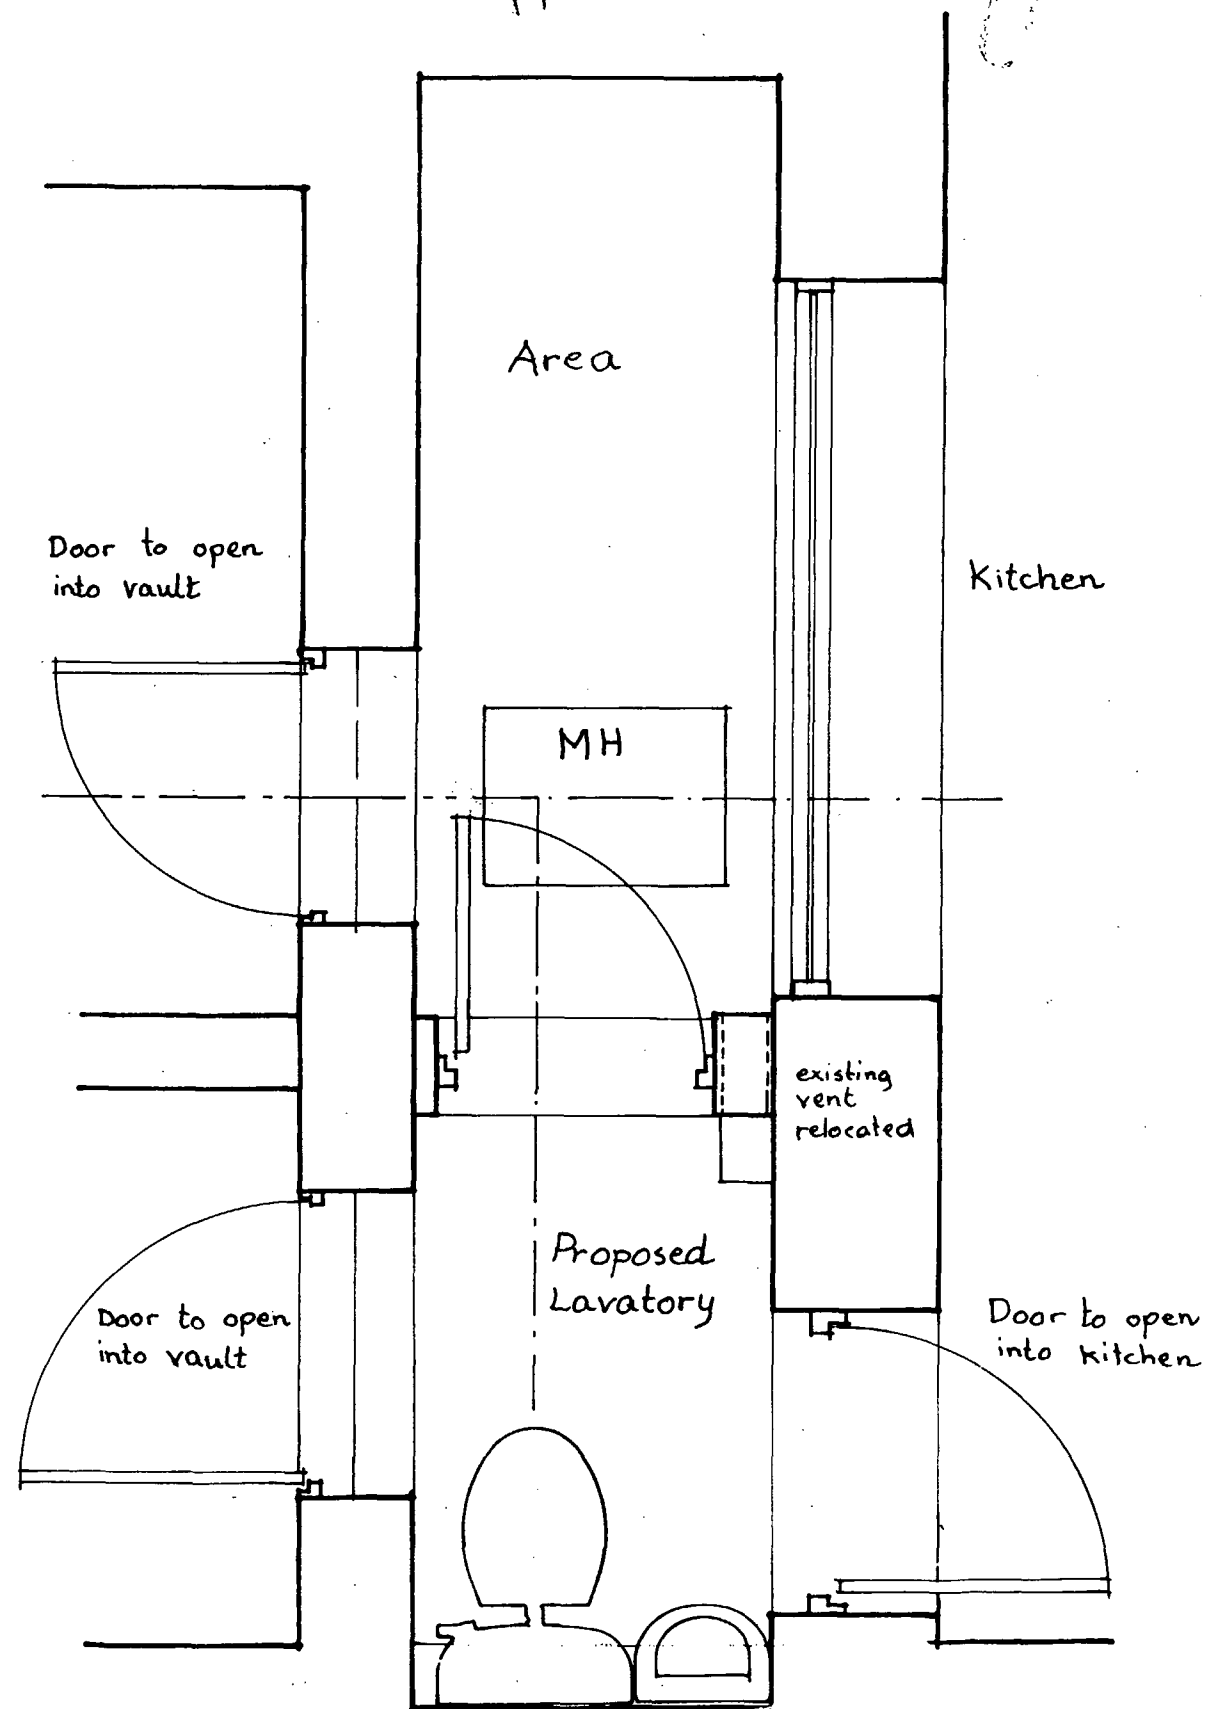

L9800445
P9800444

LONDON BOROUGH OF CAMDEN
TOWN AND COUNTRY PLANNING ACTS
06 AUG 1998
PLANS NOT APPROVED
ON BEHALF OF THE COUNCIL

drawing
10 Prowse Place
Proposed Lavatory in area
proposed plan and section

no 164/2	revision
scale 1:20	date June 98
Patricia Brock Associates 5 Delancey Passage, London NW1 7NN 0171 387 4911	

drawing

10 Prowse Place
Proposed Lavatory in Area
Existing plan and section

no 164 / 1

revision

scale 1:20

date June 98

Patricia Brock Associates


5 Delancey Passage, London NW1 7NN

0171 387 4911


P9800444

L9800445

LONDON BOROUGH OF CAMDEN
TOWN AND COUNTRY PLANNING ACTS
06 AUG 1998
PLANS NOT APPROVED
ON BEHALF OF COUNCIL

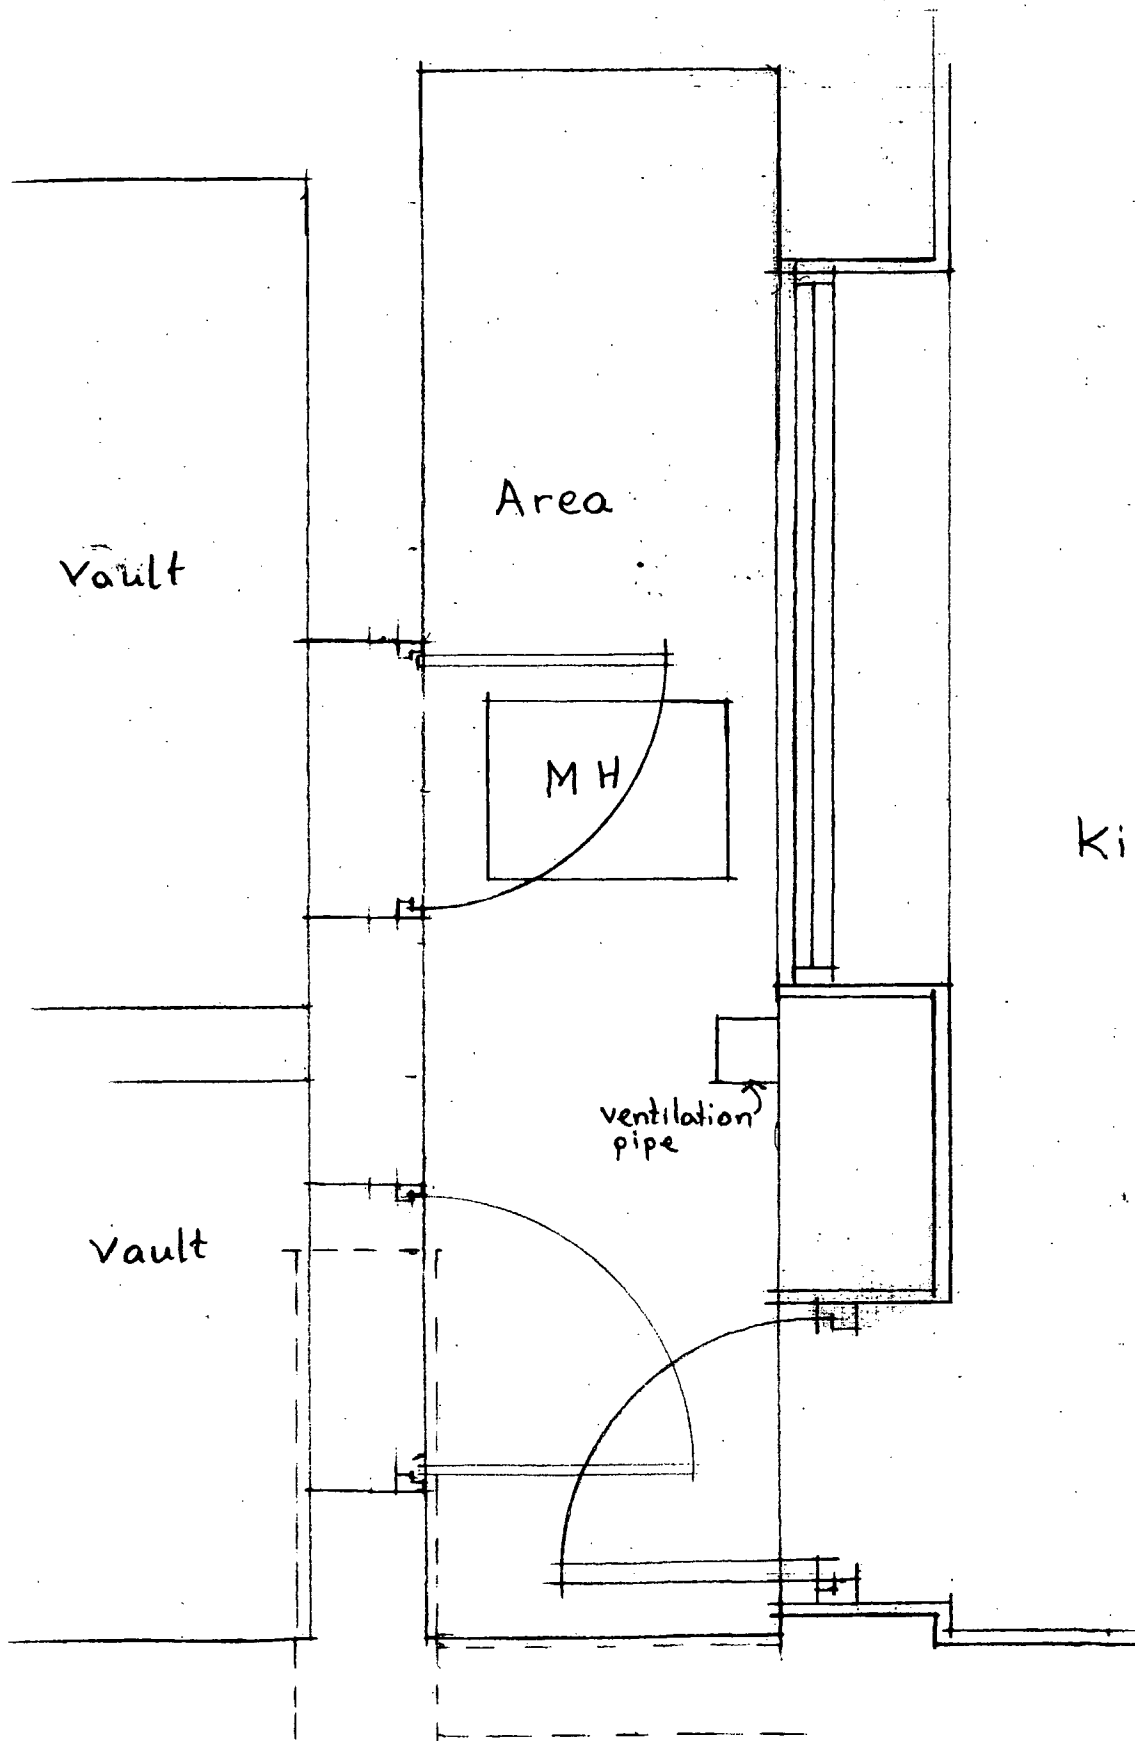

Plan 1:20

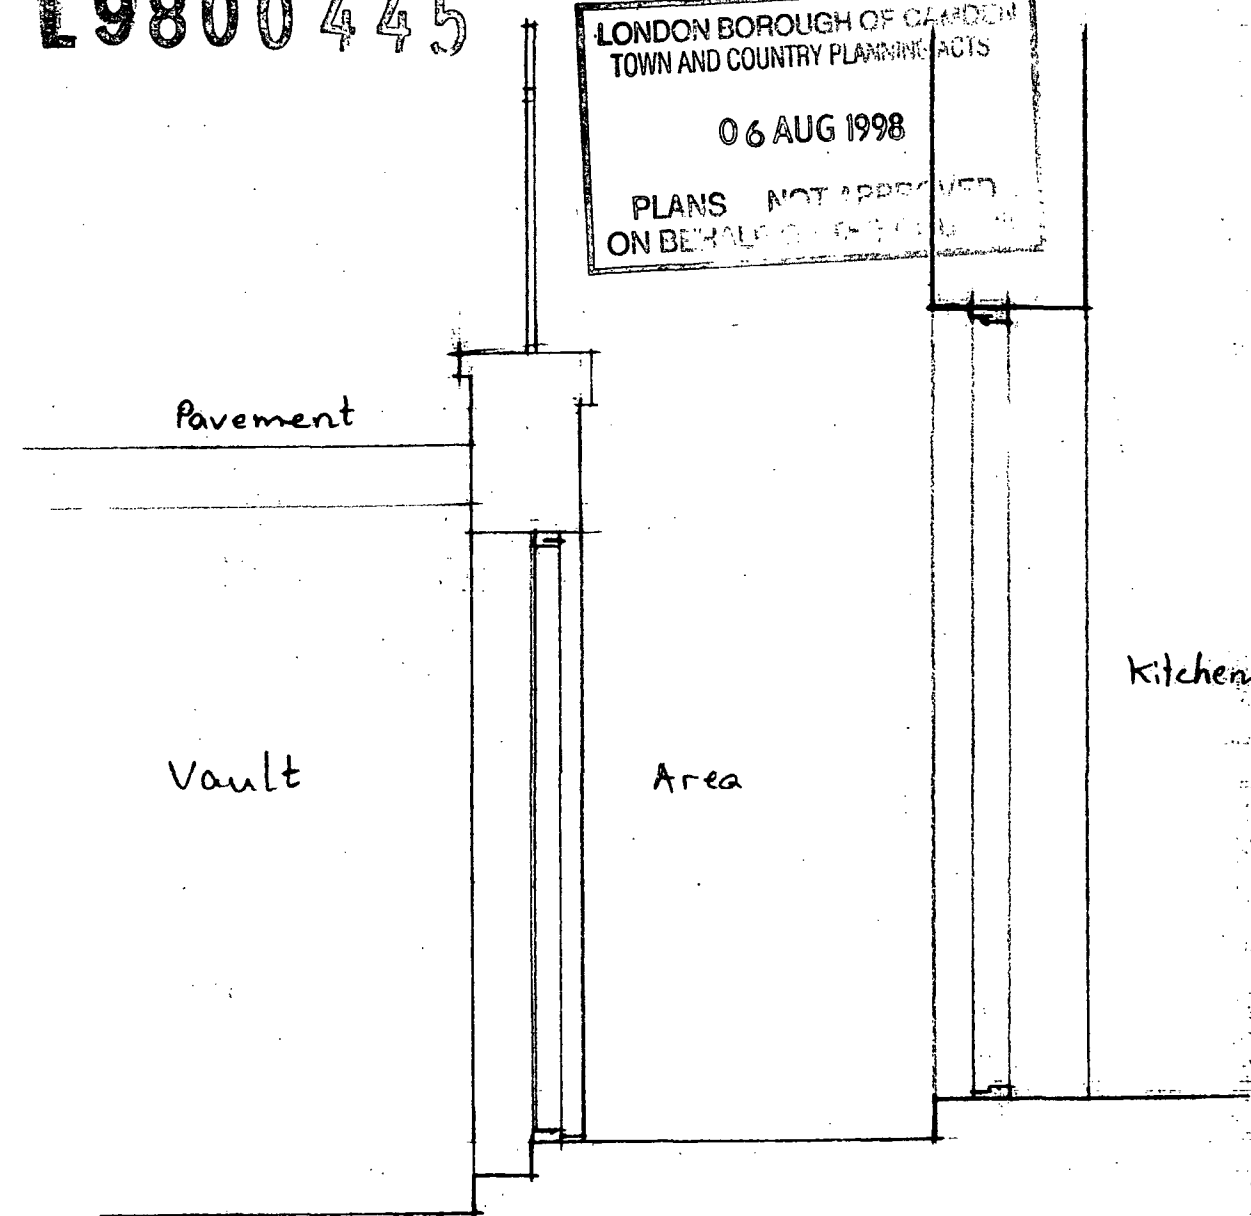

Section 1:12