

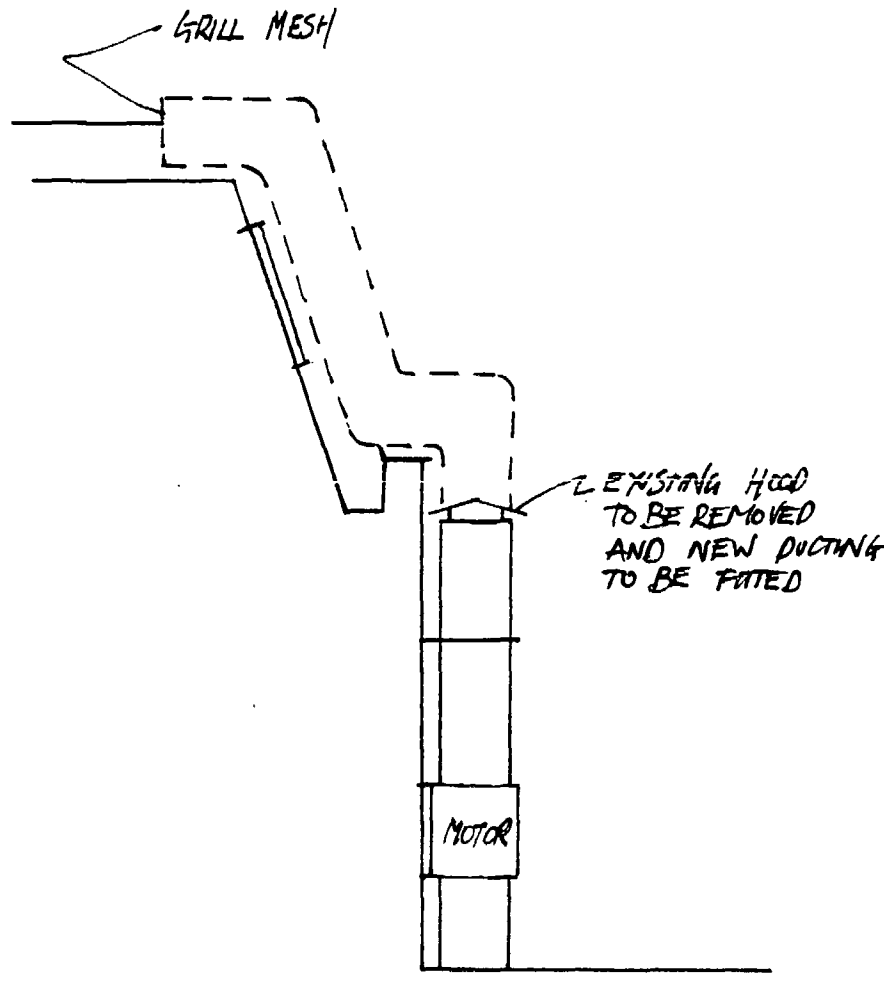


TP9300932

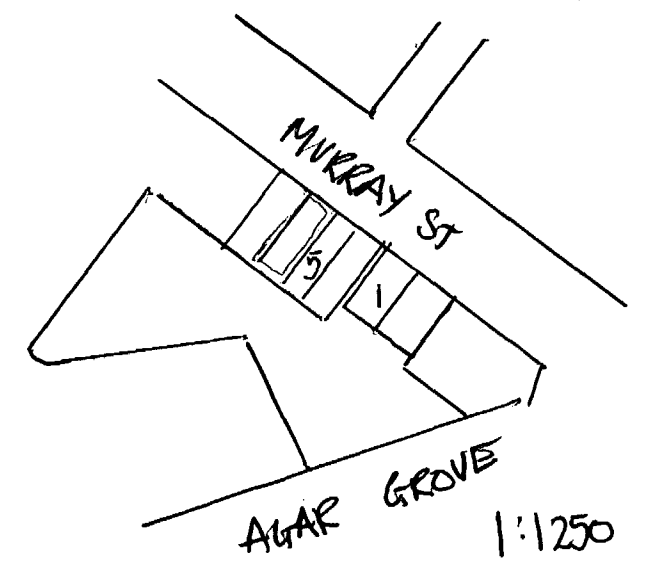

SIDE ELEVATION

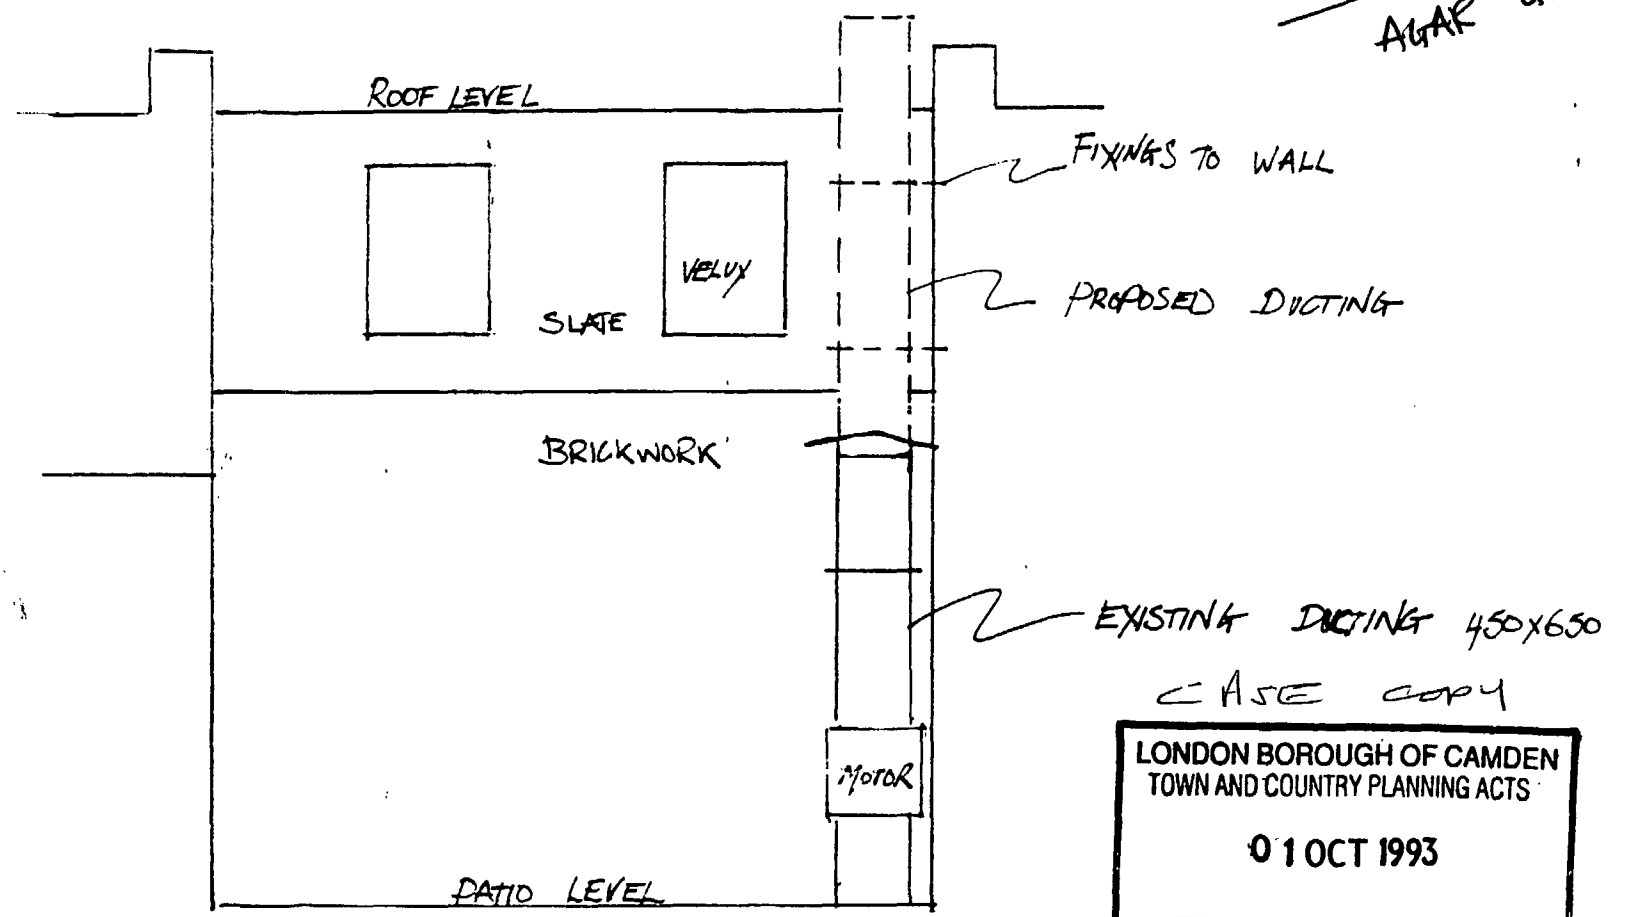

REAR ELEVATION

CASE COPY
LONDON BOROUGH OF CAMDEN
TOWN AND COUNTRY PLANNING ACTS
01 OCT 1993
PLANS APPROVED
ON BEHALF OF THE COUNCIL

CHRISTIAN SPENDIER
56 ELGIN AVE
LONDON W9 2HA
JOB - 7 MURRAY ST NW1
TITLE - EXISTING AND PROPOSED
EXTENSION OF DUCTING
SCALE DATE DRWG NO
1:50 19.7.93 65/1