



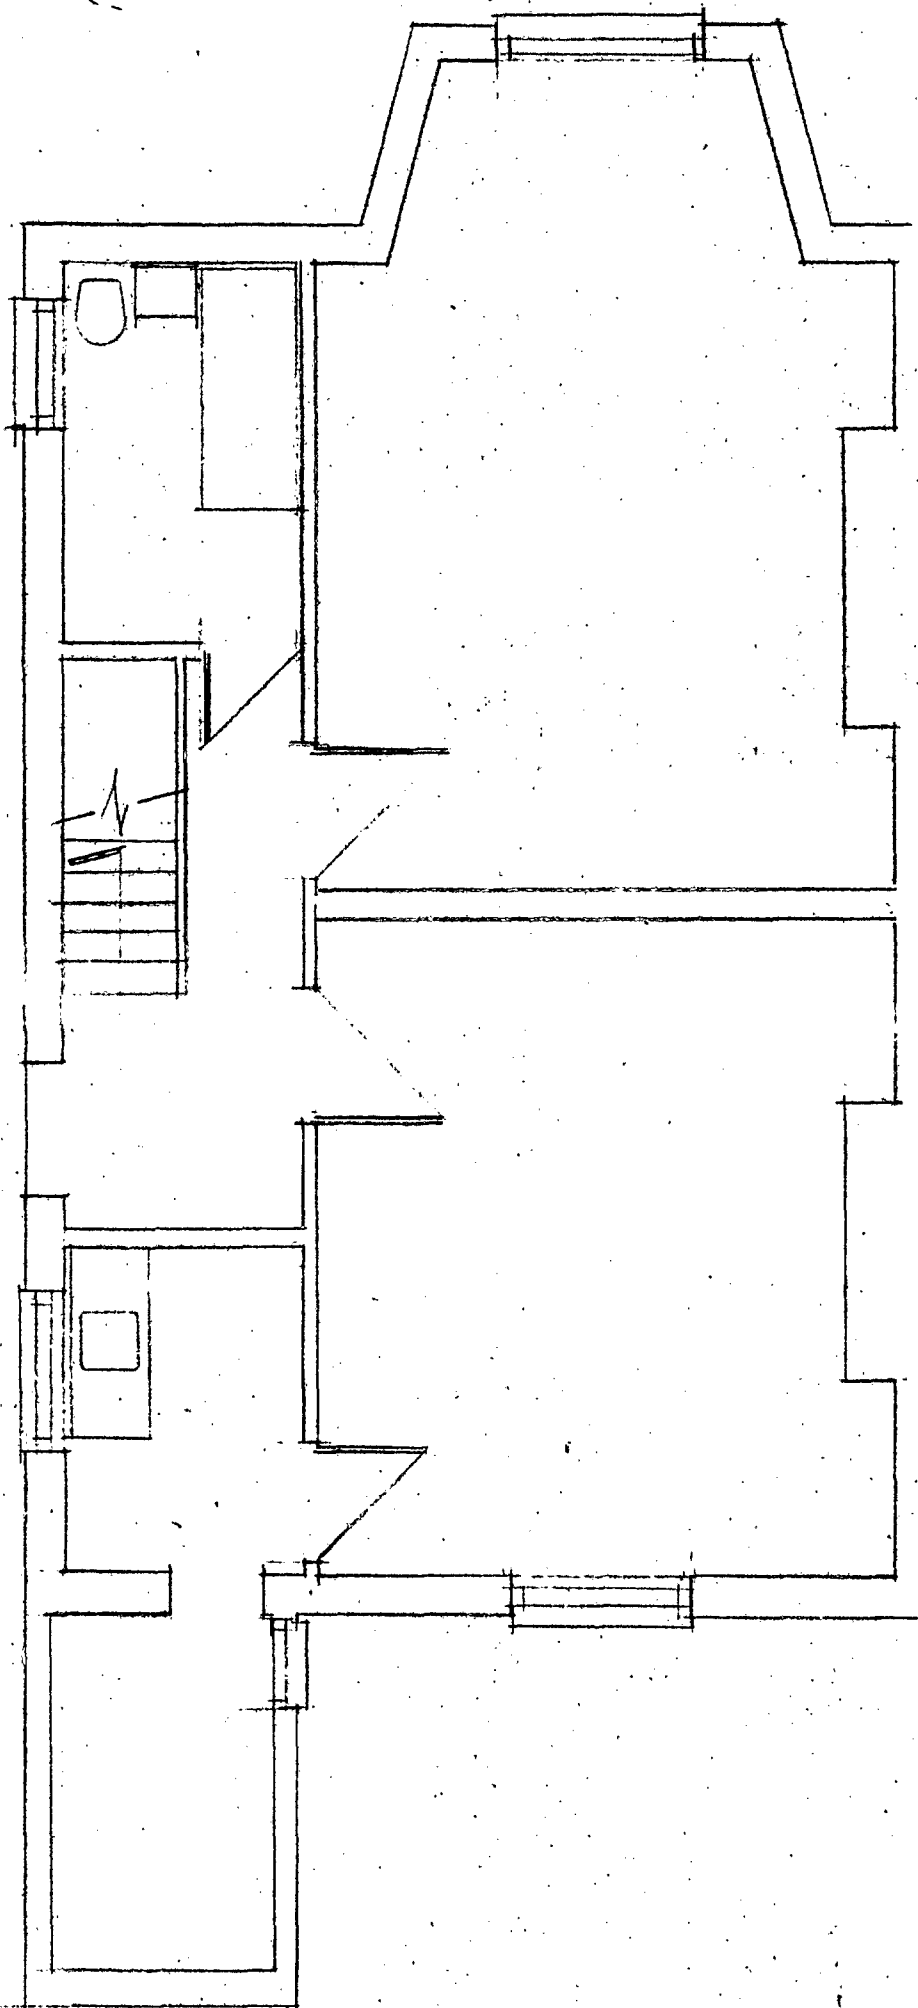

BASEMENT

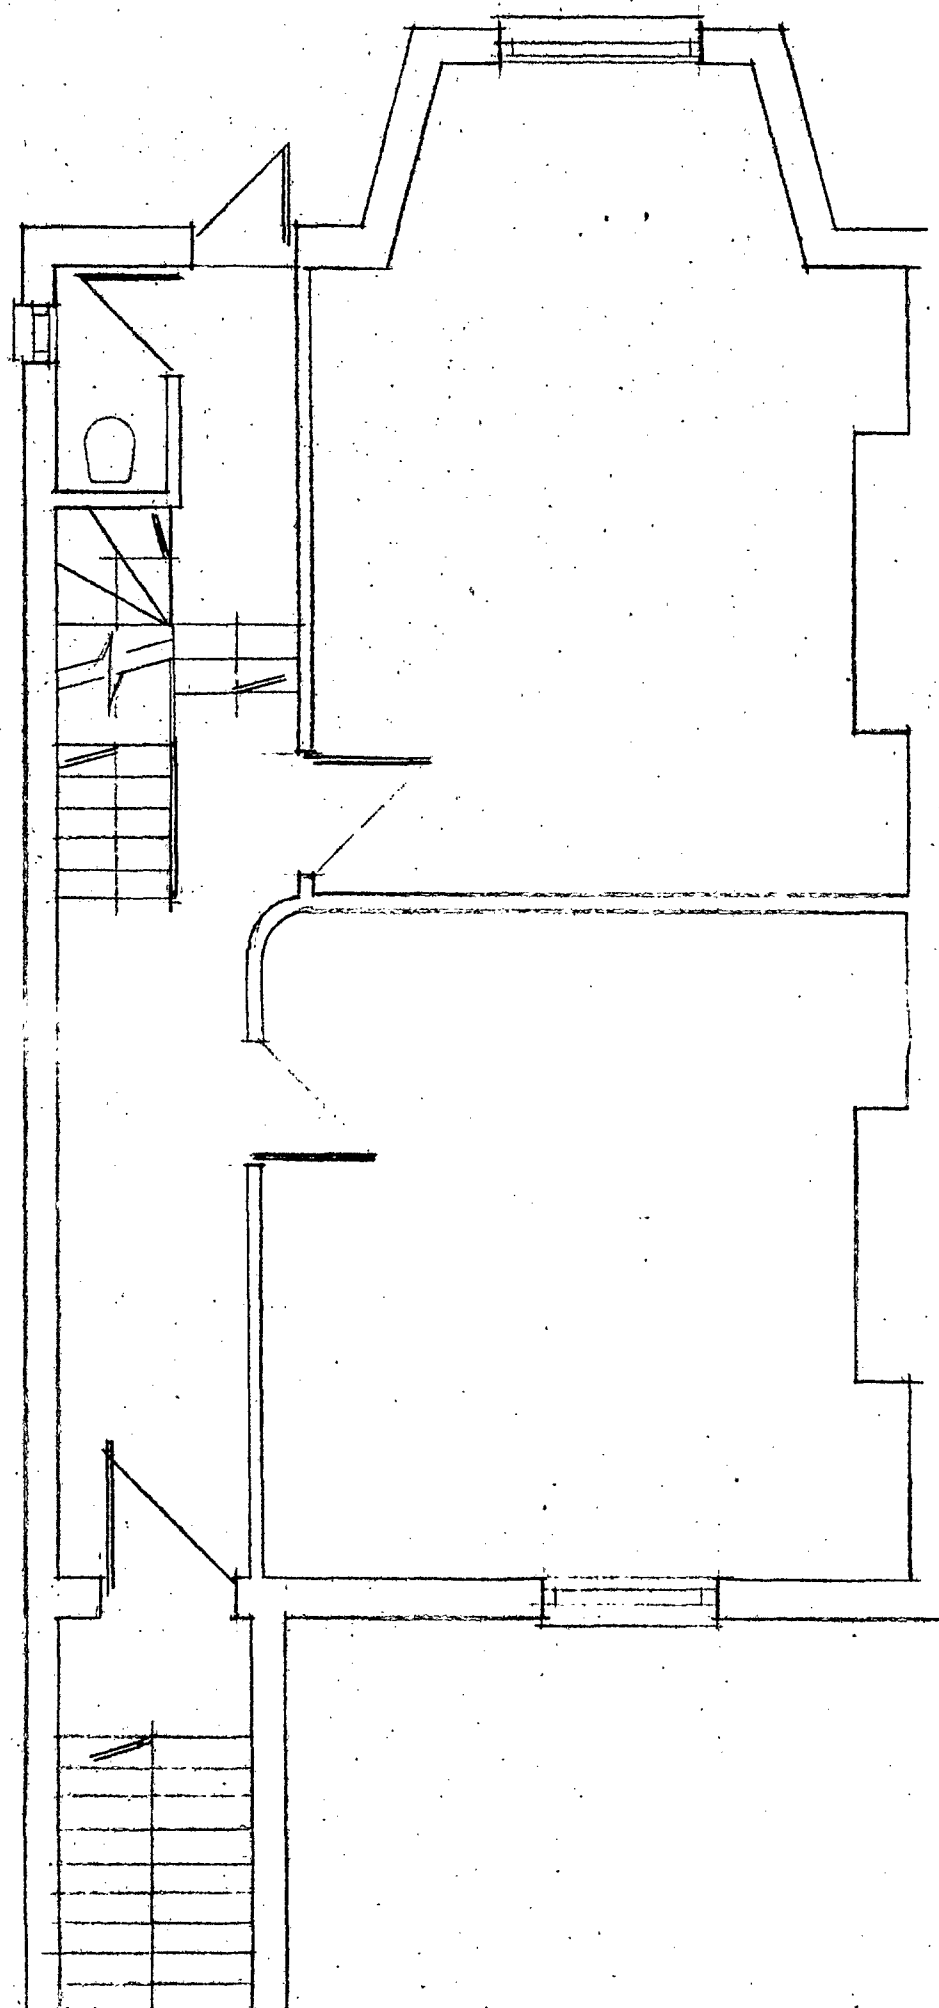

GROUND FLOOR


TP 8500114

PROJECT: 122 ACAR GROVE
PLAN AS EXISTING


DWG NO: 274/1 SCALE: 1/50 DATE: AUG 83 DRAWN: AC.

DESIGN TEAM
CIRCLE 33 HOUSING TRUST LTD.

26 PANCRAS ROAD LONDON NW1 2TB. TEL. 01-278 3261

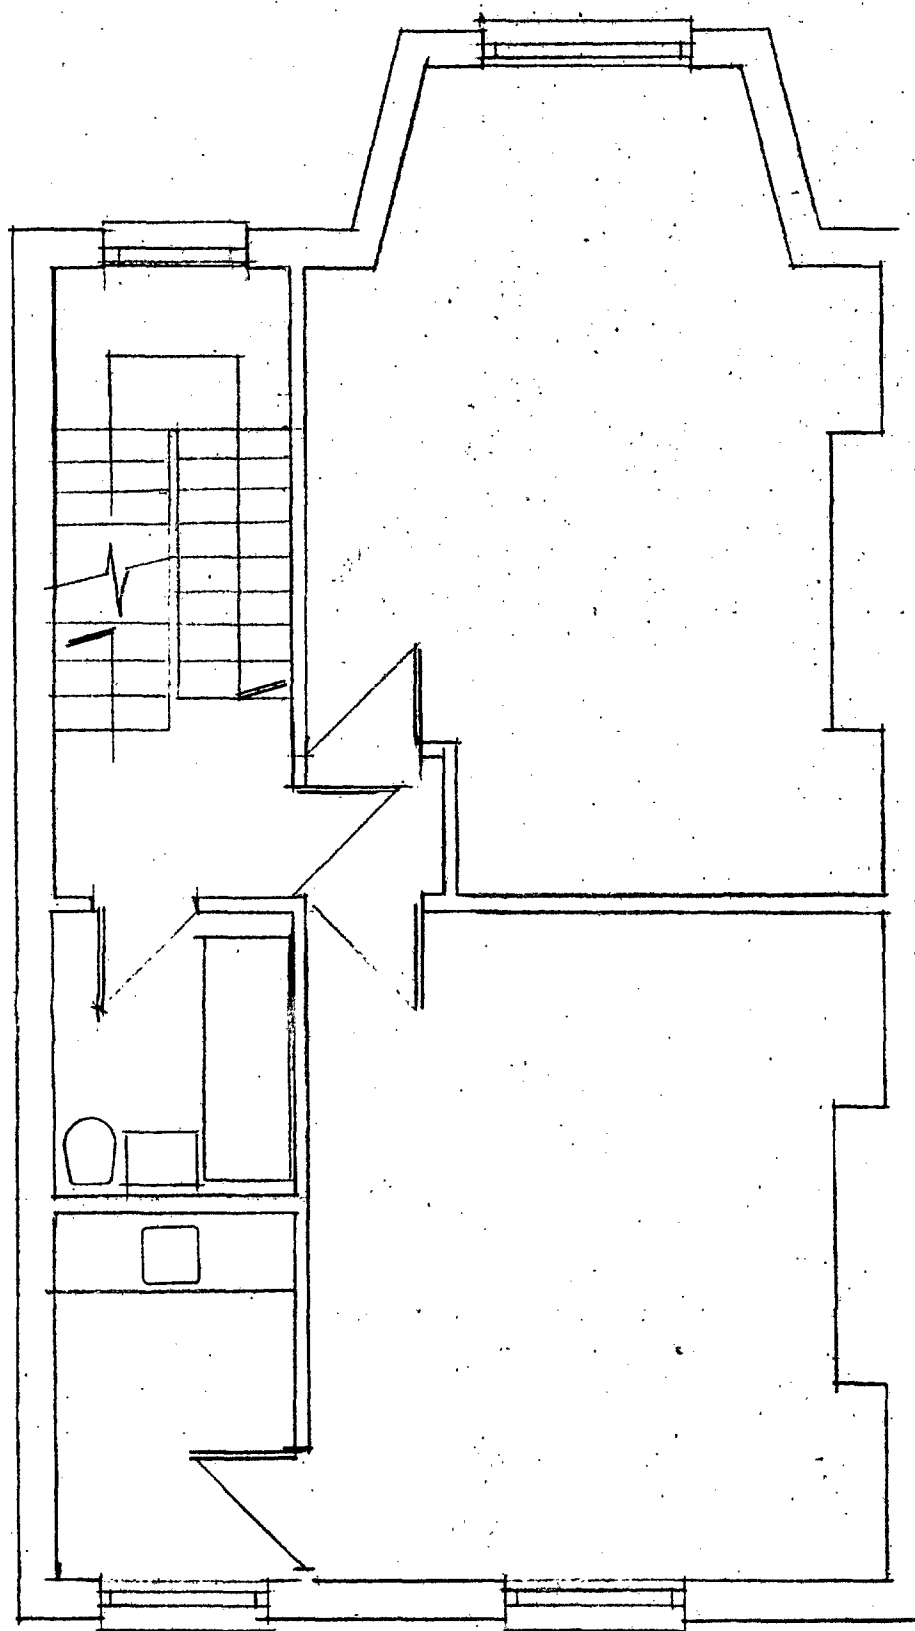

FIRST FLOOR

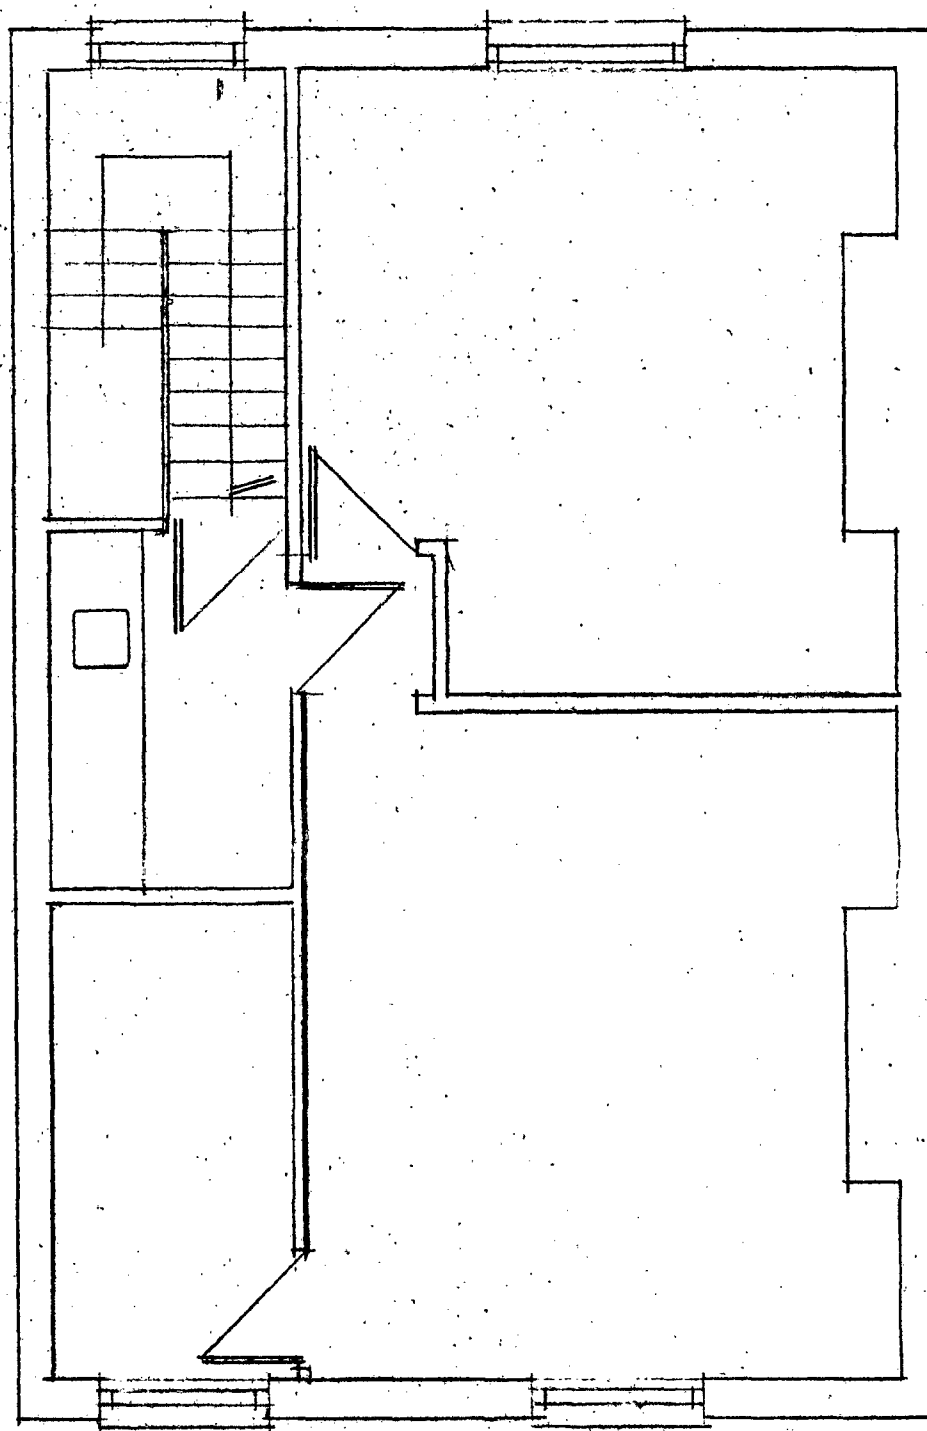

SECOND FLOOR

LTP8500114

PROJECT: 122 ACAR GROVE
PLAN AS EXISTING

DWG NO: 274 / 2


SCALE: 1/50

DATE: AUG 84


DRAWN: AK

DESIGN TEAM
CIRCLE 33 HOUSING TRUST LTD.

26 PANCRAS ROAD LONDON NW1 2TB. TEL. 01-278 3261

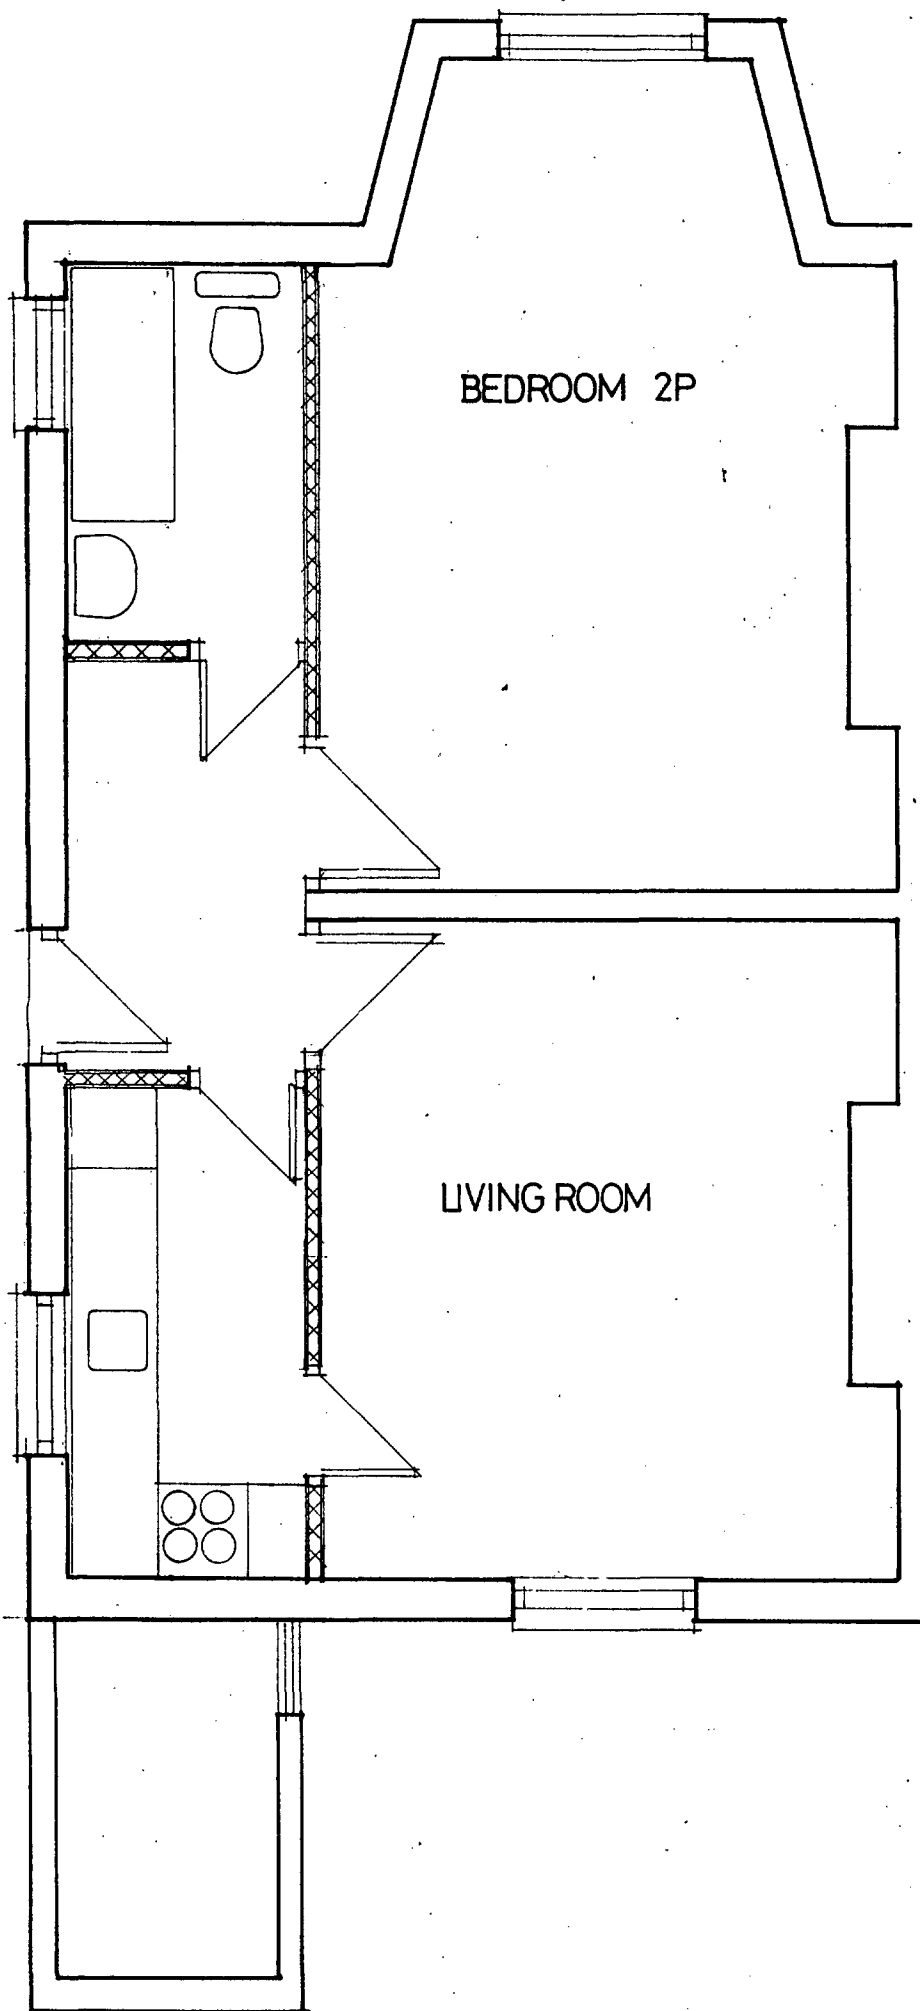

BASEMENT

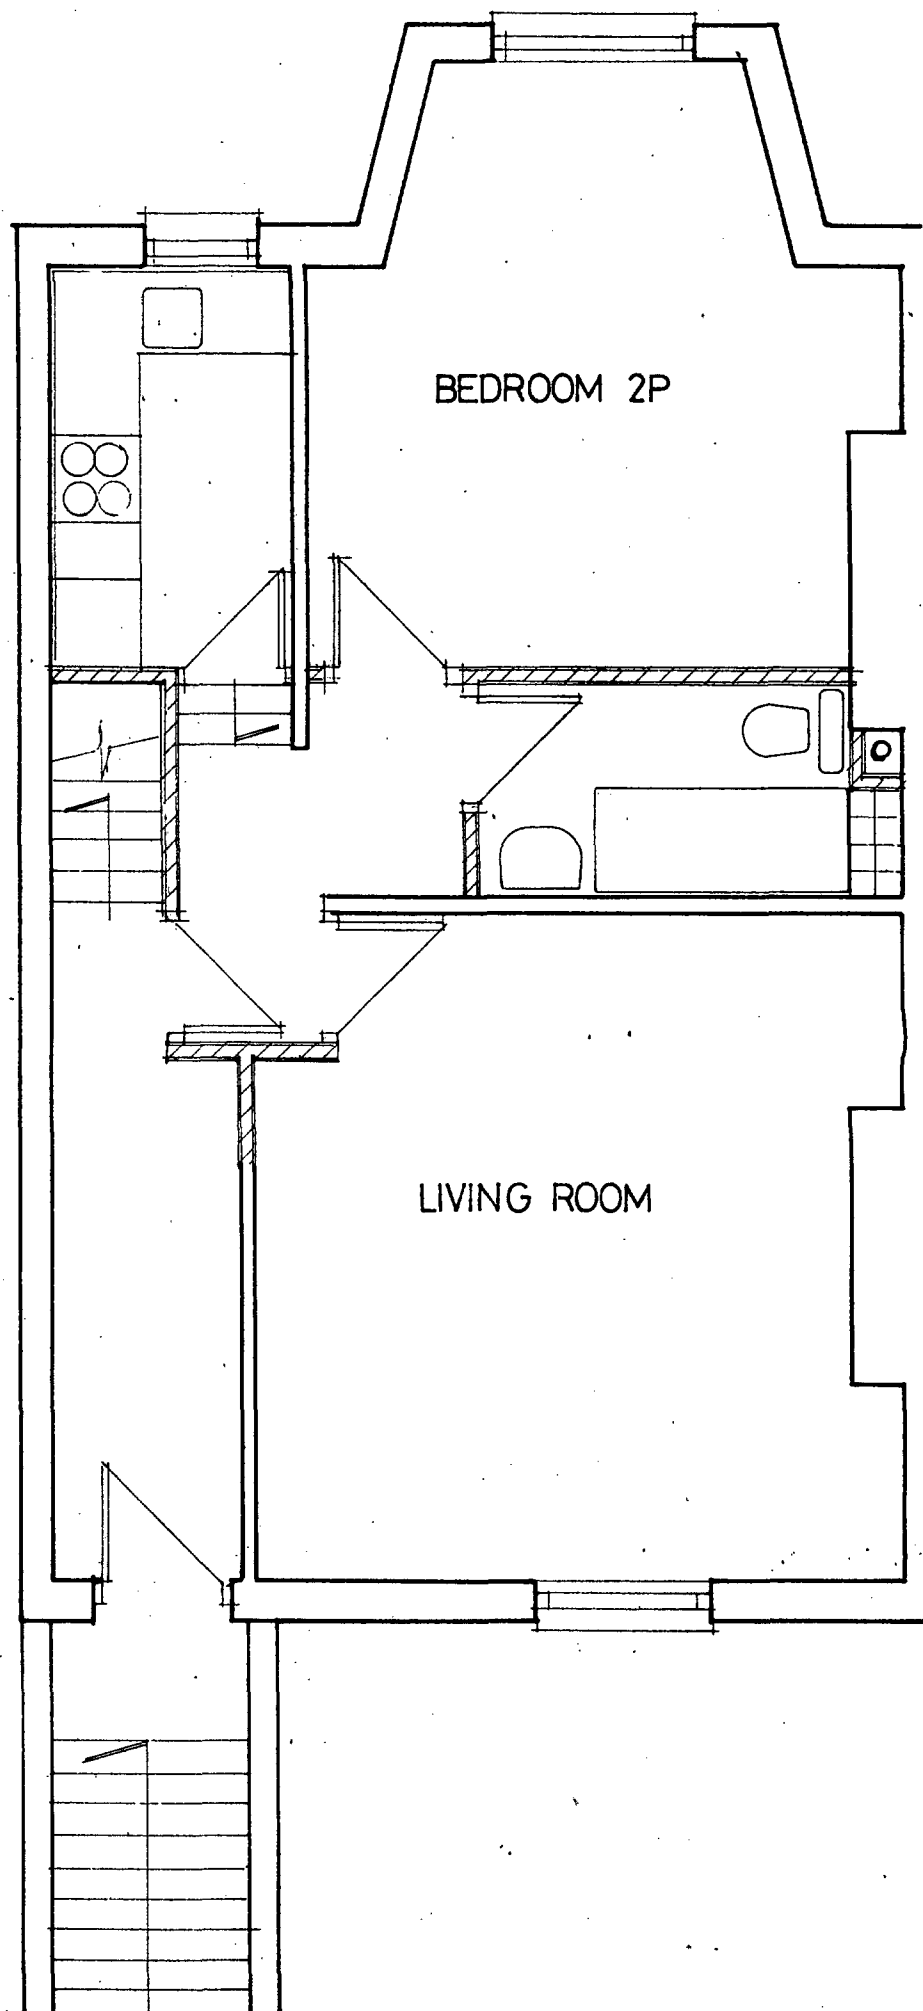

GROUND FLOOR


PTP 8500114

PROJECT: 122 AGAR GROVE
PROPOSED PLANS


DWG NO: 274 / 3 SCALE: 1: 50 DATE: AUG 84 DRAWN: AC

DESIGN TEAM
CIRCLE 33 HOUSING TRUST LTD.

26 PANCRAS ROAD LONDON NW1 2TB. TEL. 01- 278 3261

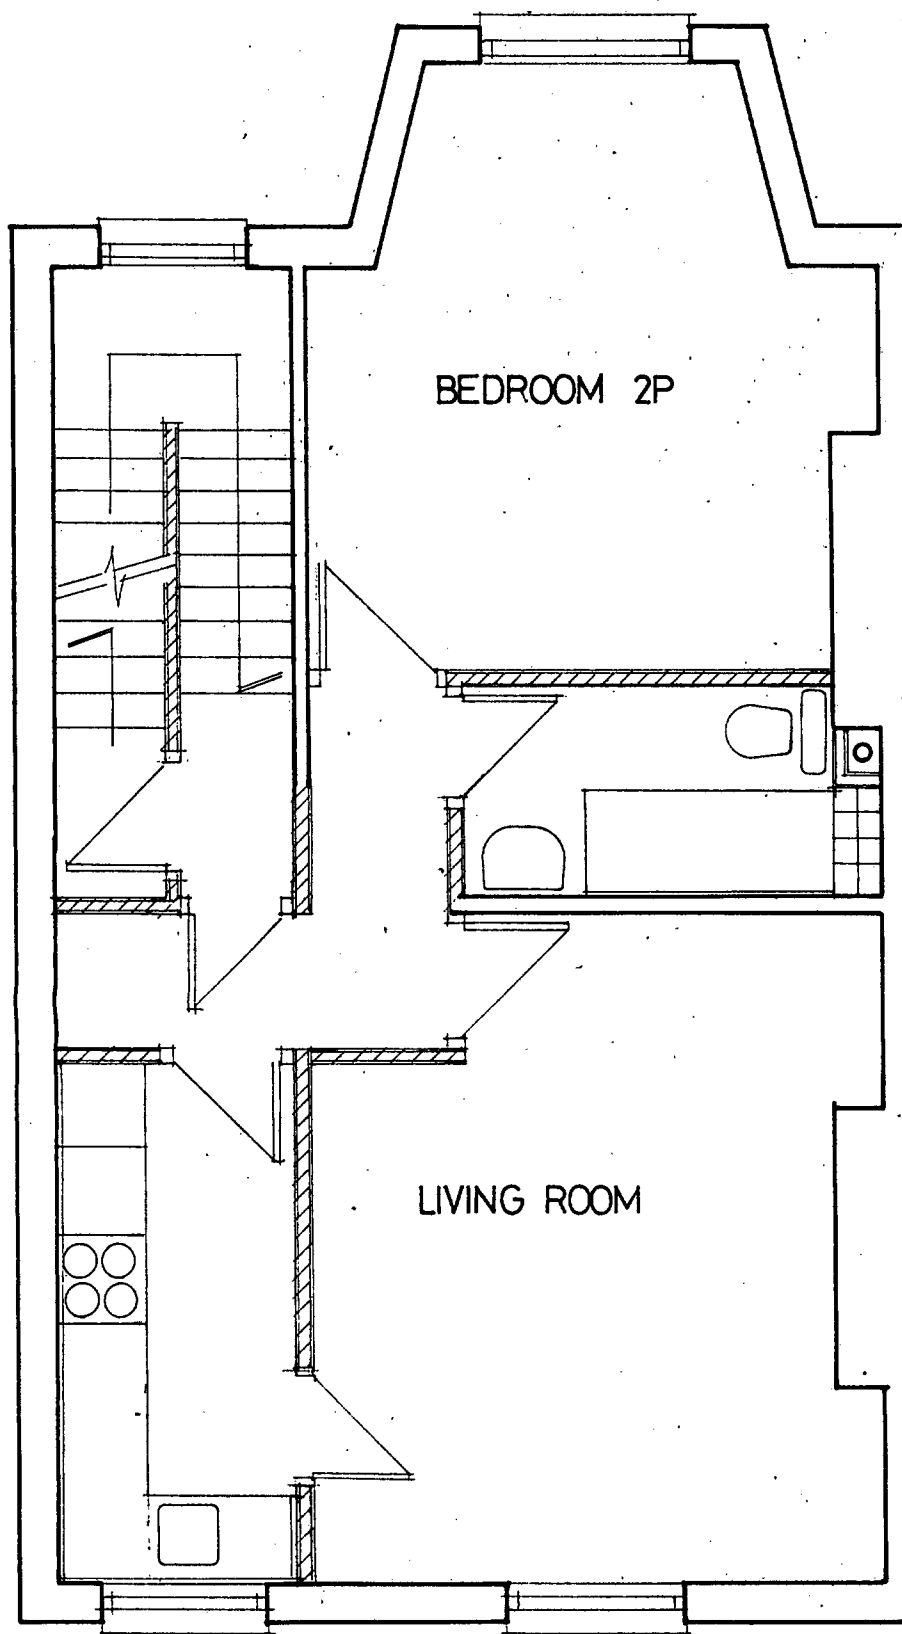

FIRST FLOOR

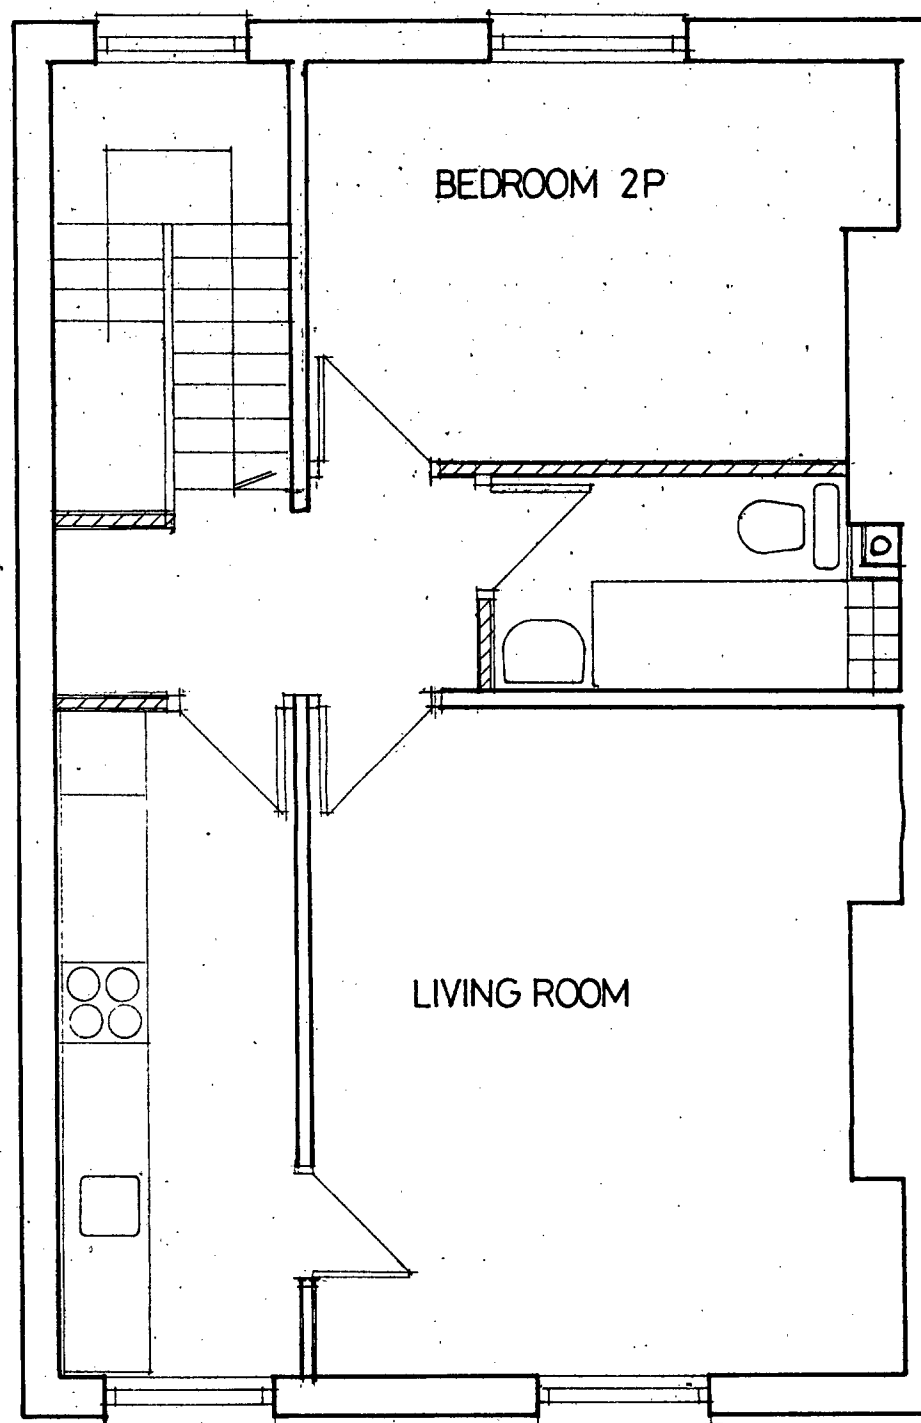

SECOND FLOOR

PROJECT: 122 AGAR GROVE
PROPOSED PLANS

DWG NO: 274 / 4 SCALE: 1: 50 DATE: AUG 84 DRAWN: AC

DESIGN TEAM
CIRCLE 33 HOUSING TRUST LTD.

26 PANCRAS ROAD LONDON NW1 2TB. TEL. 01- 278 3261