




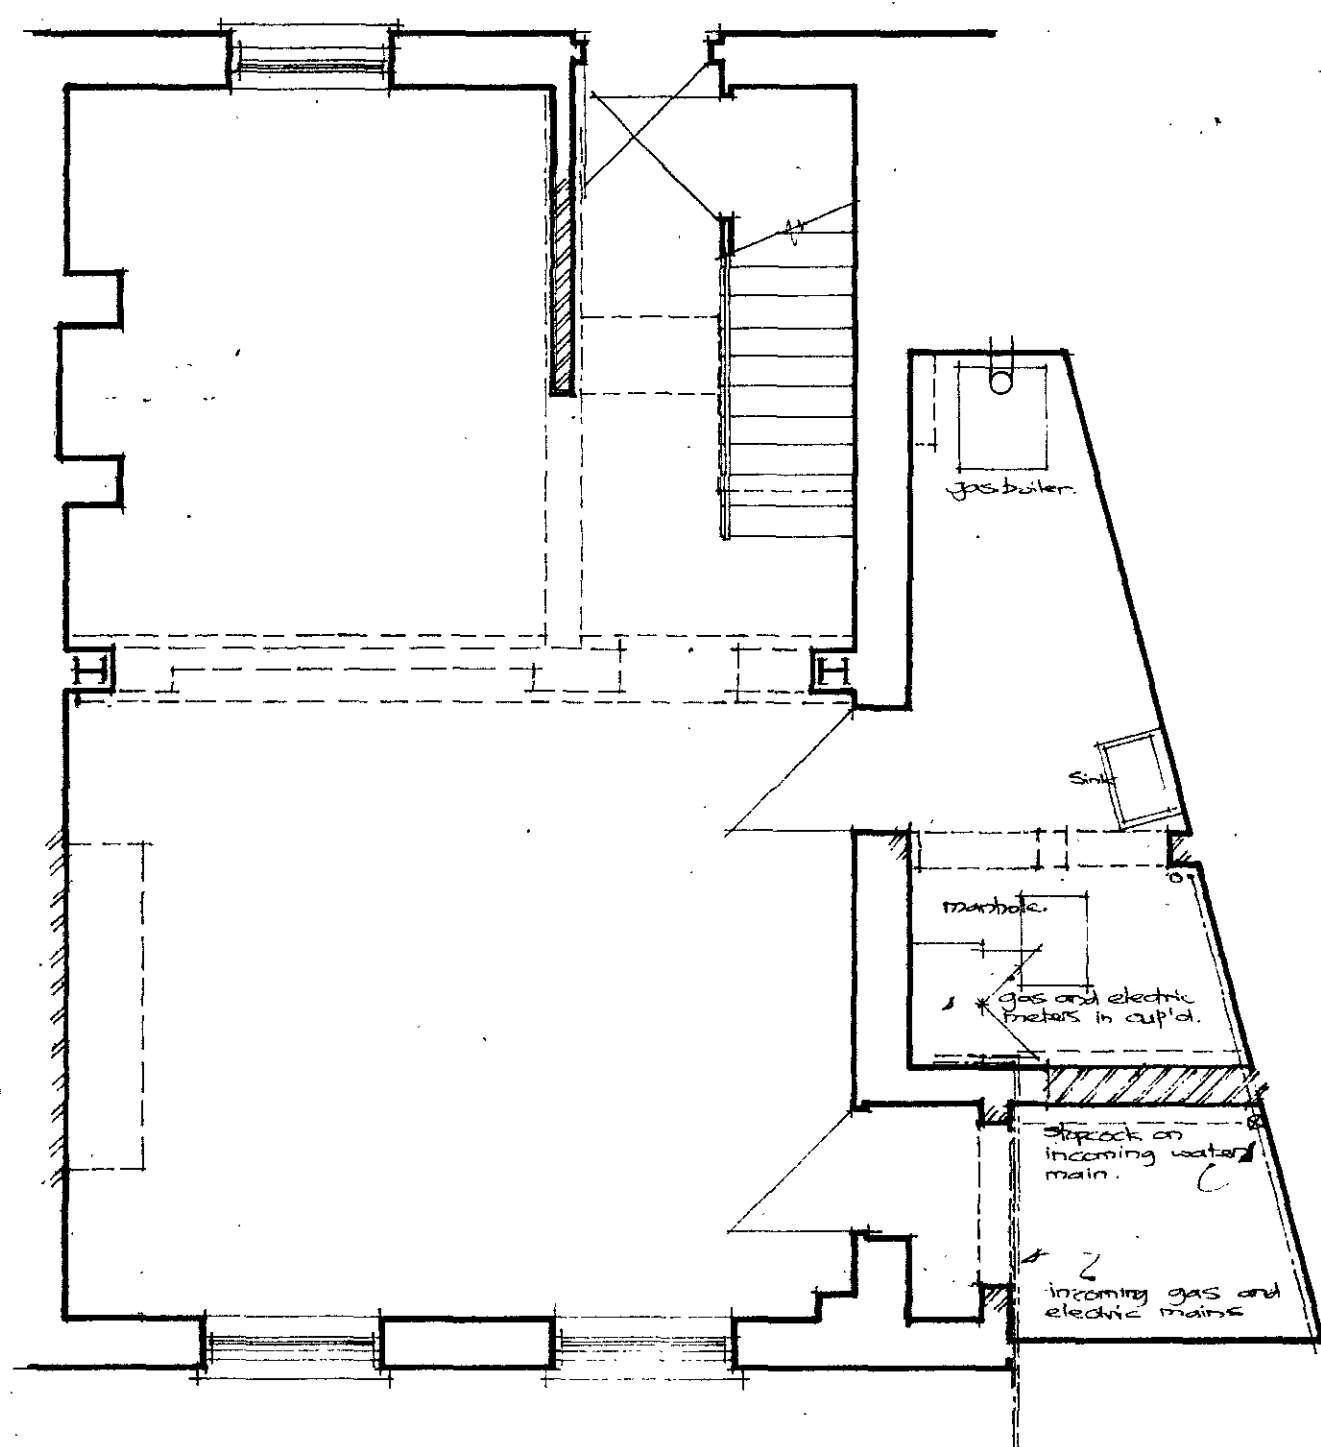


Lower Ground Floor Plan.

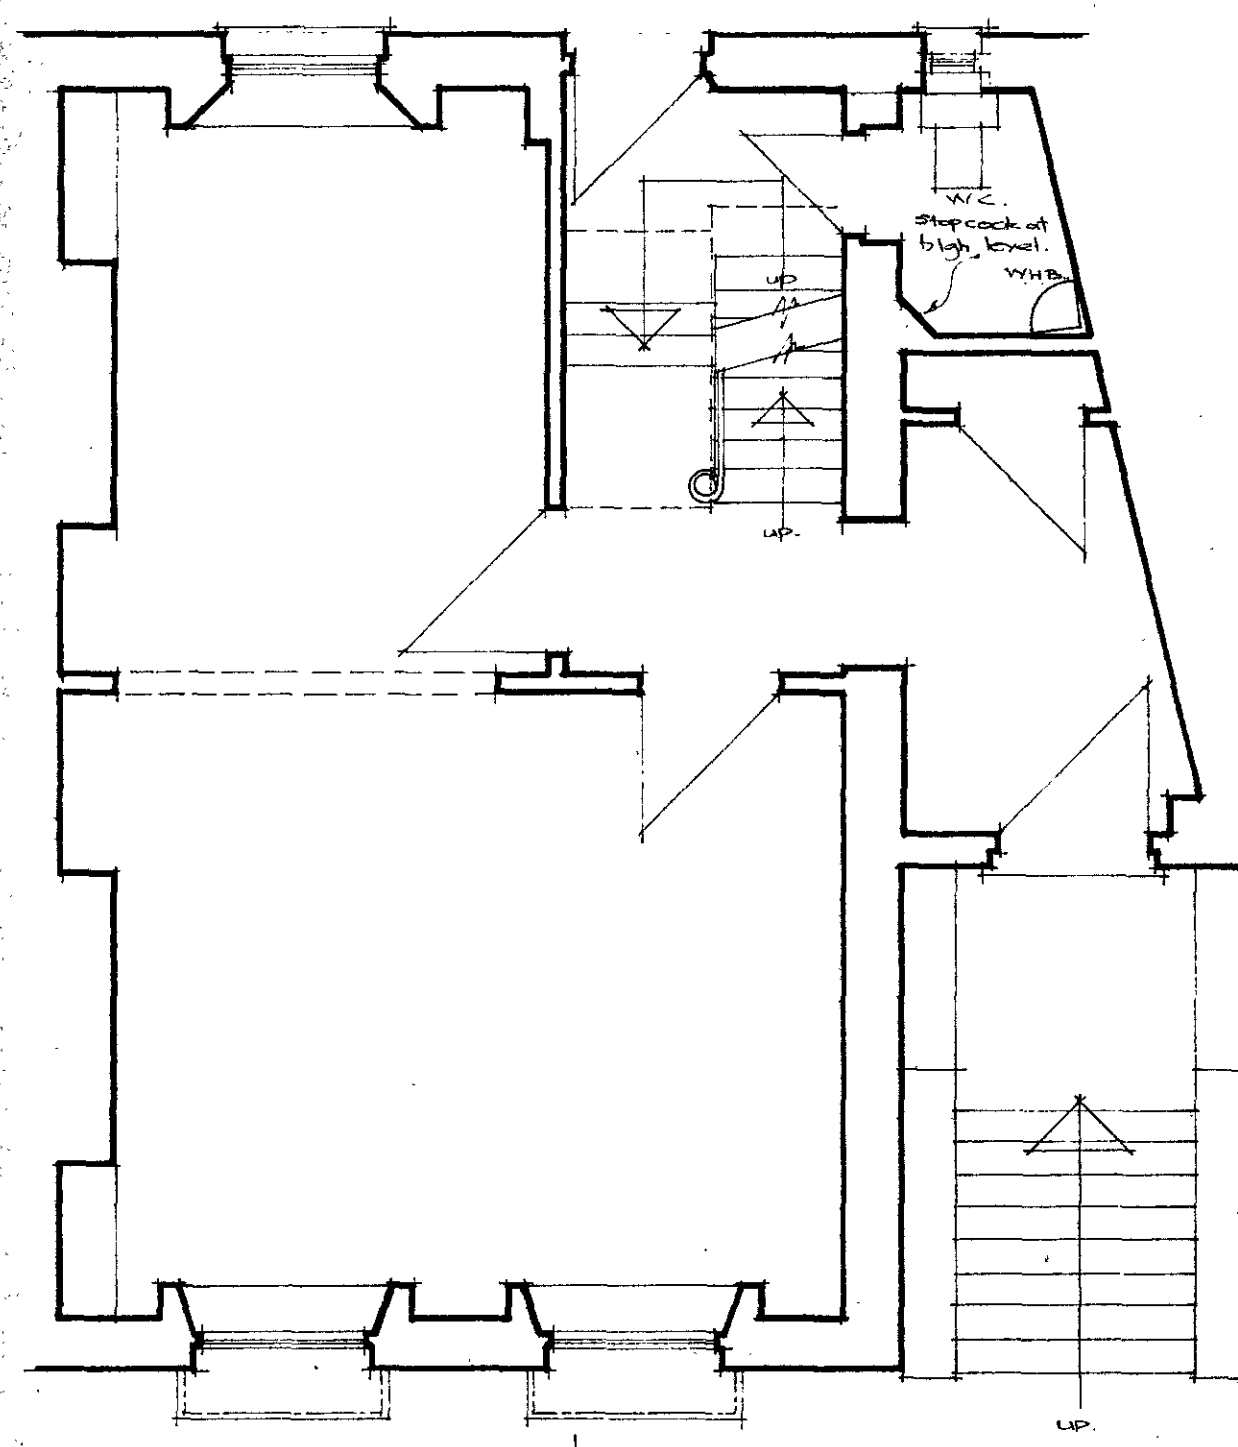


Ground Floor Plan.

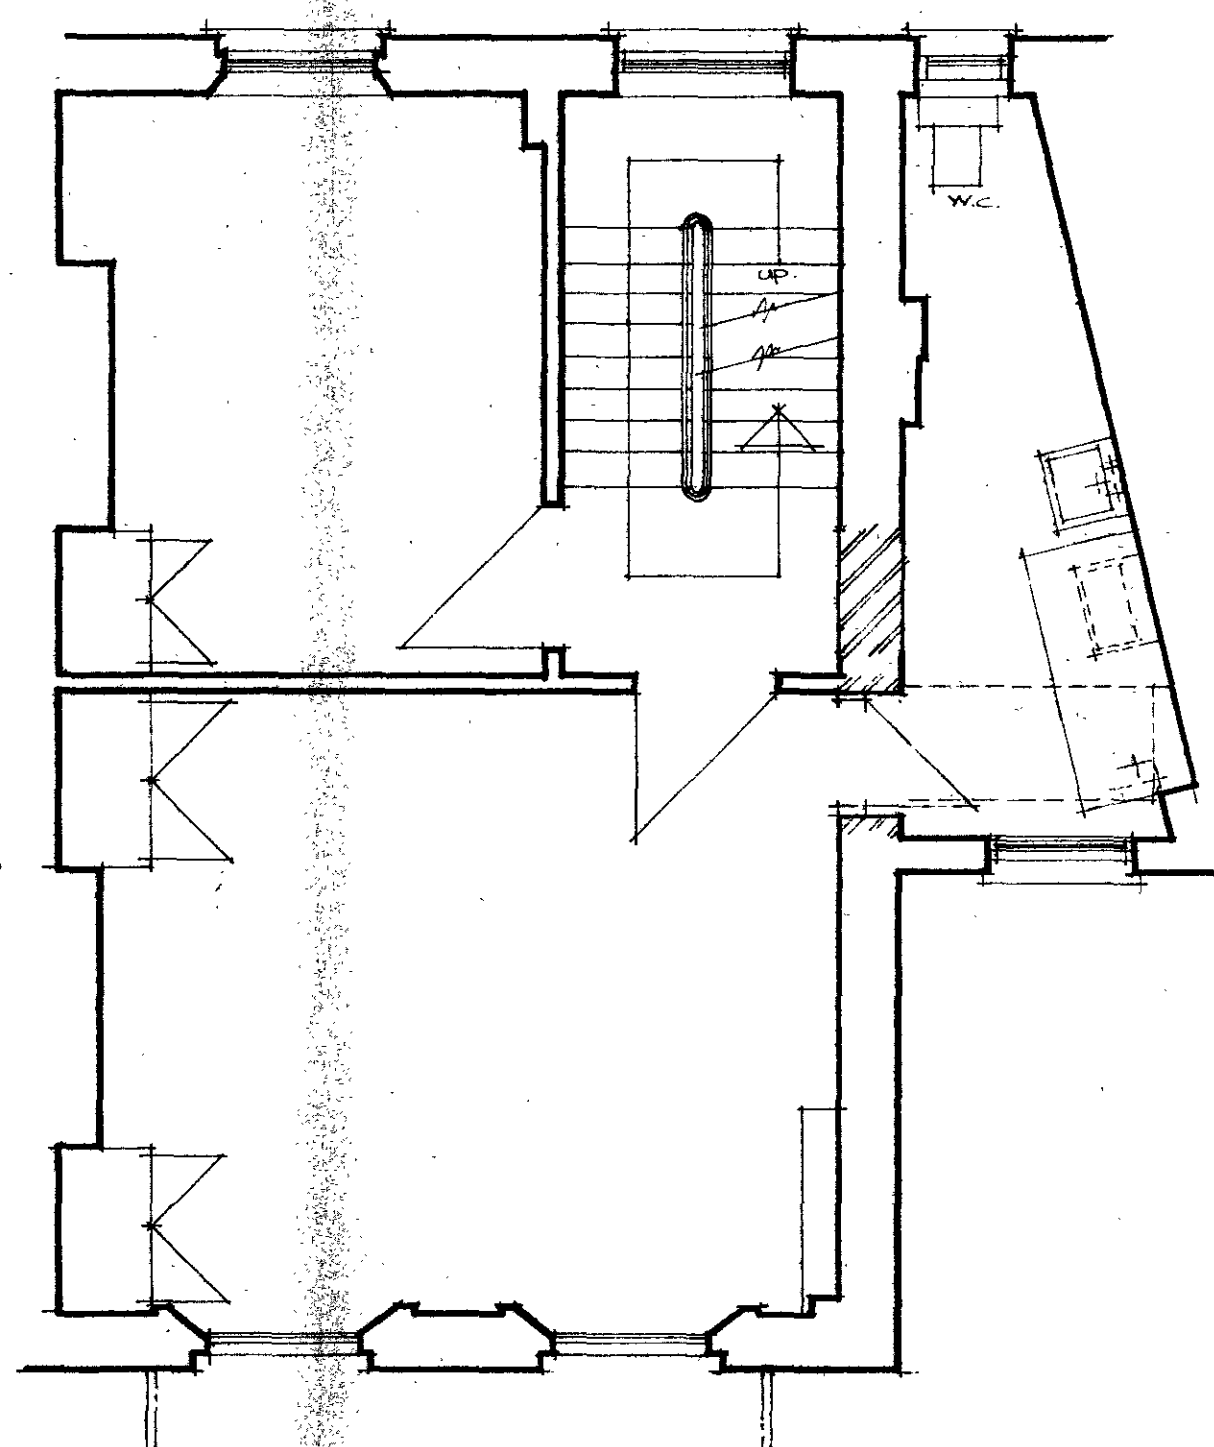


First Floor Plan.

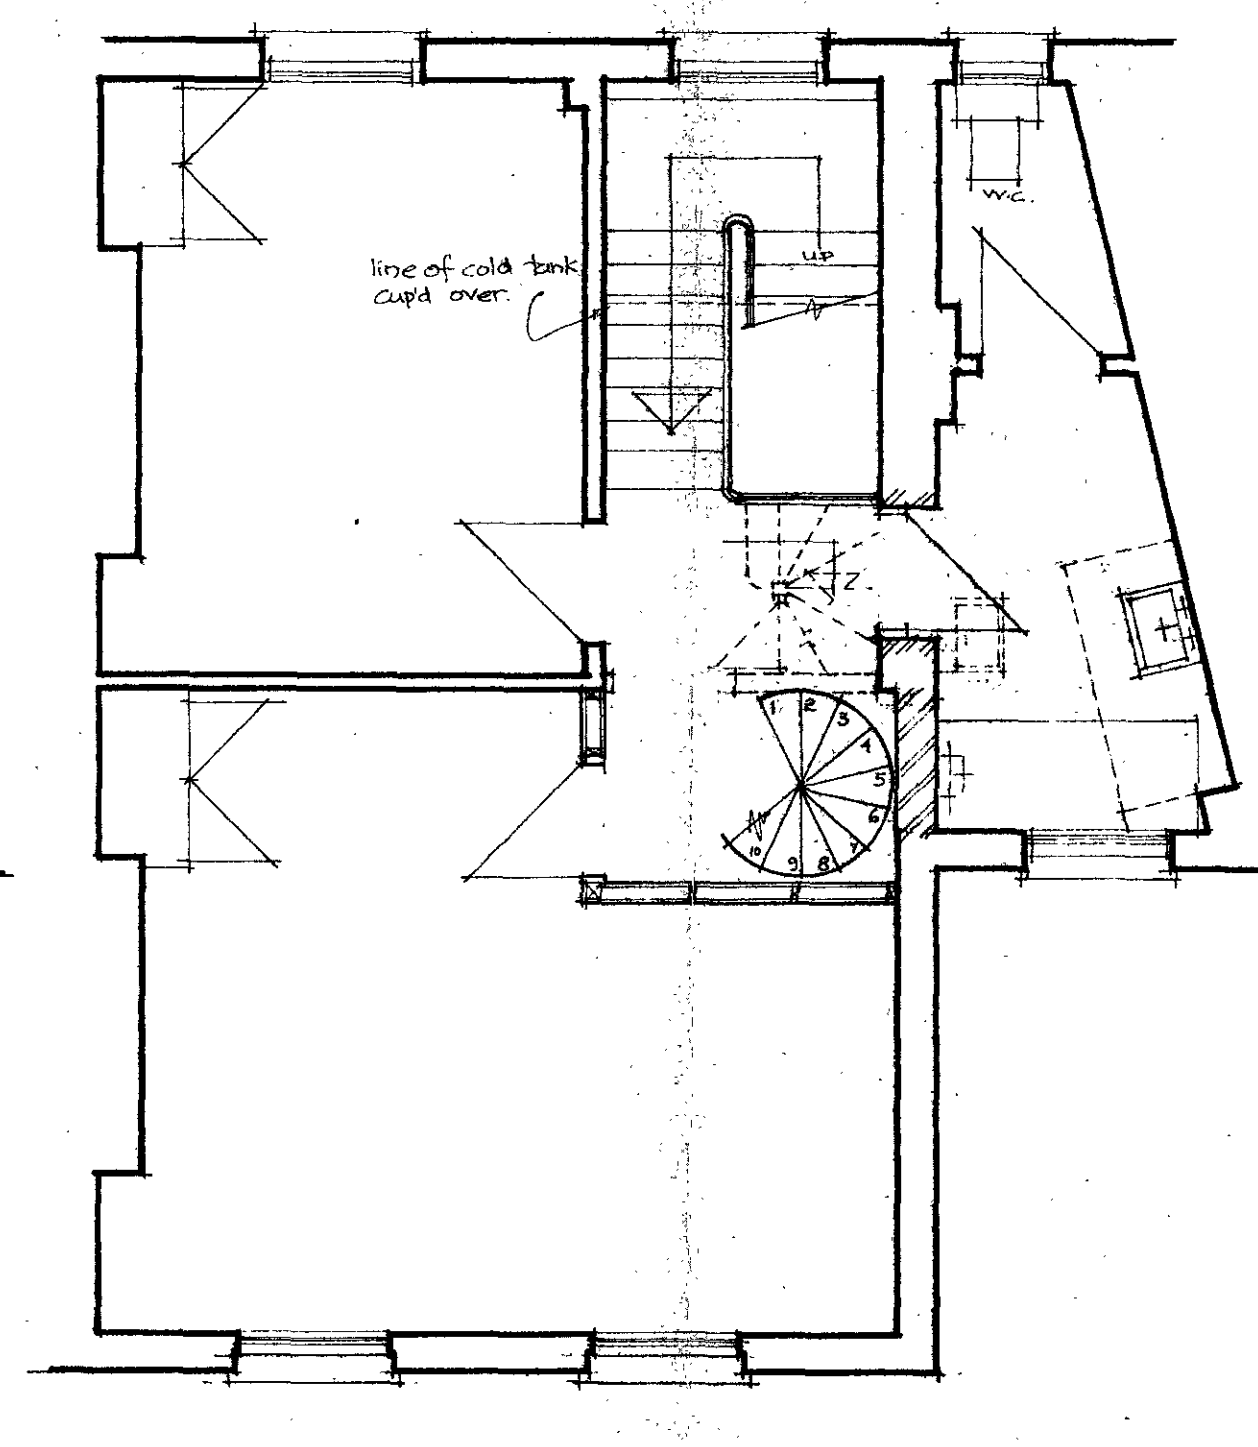


Second Floor Plan.

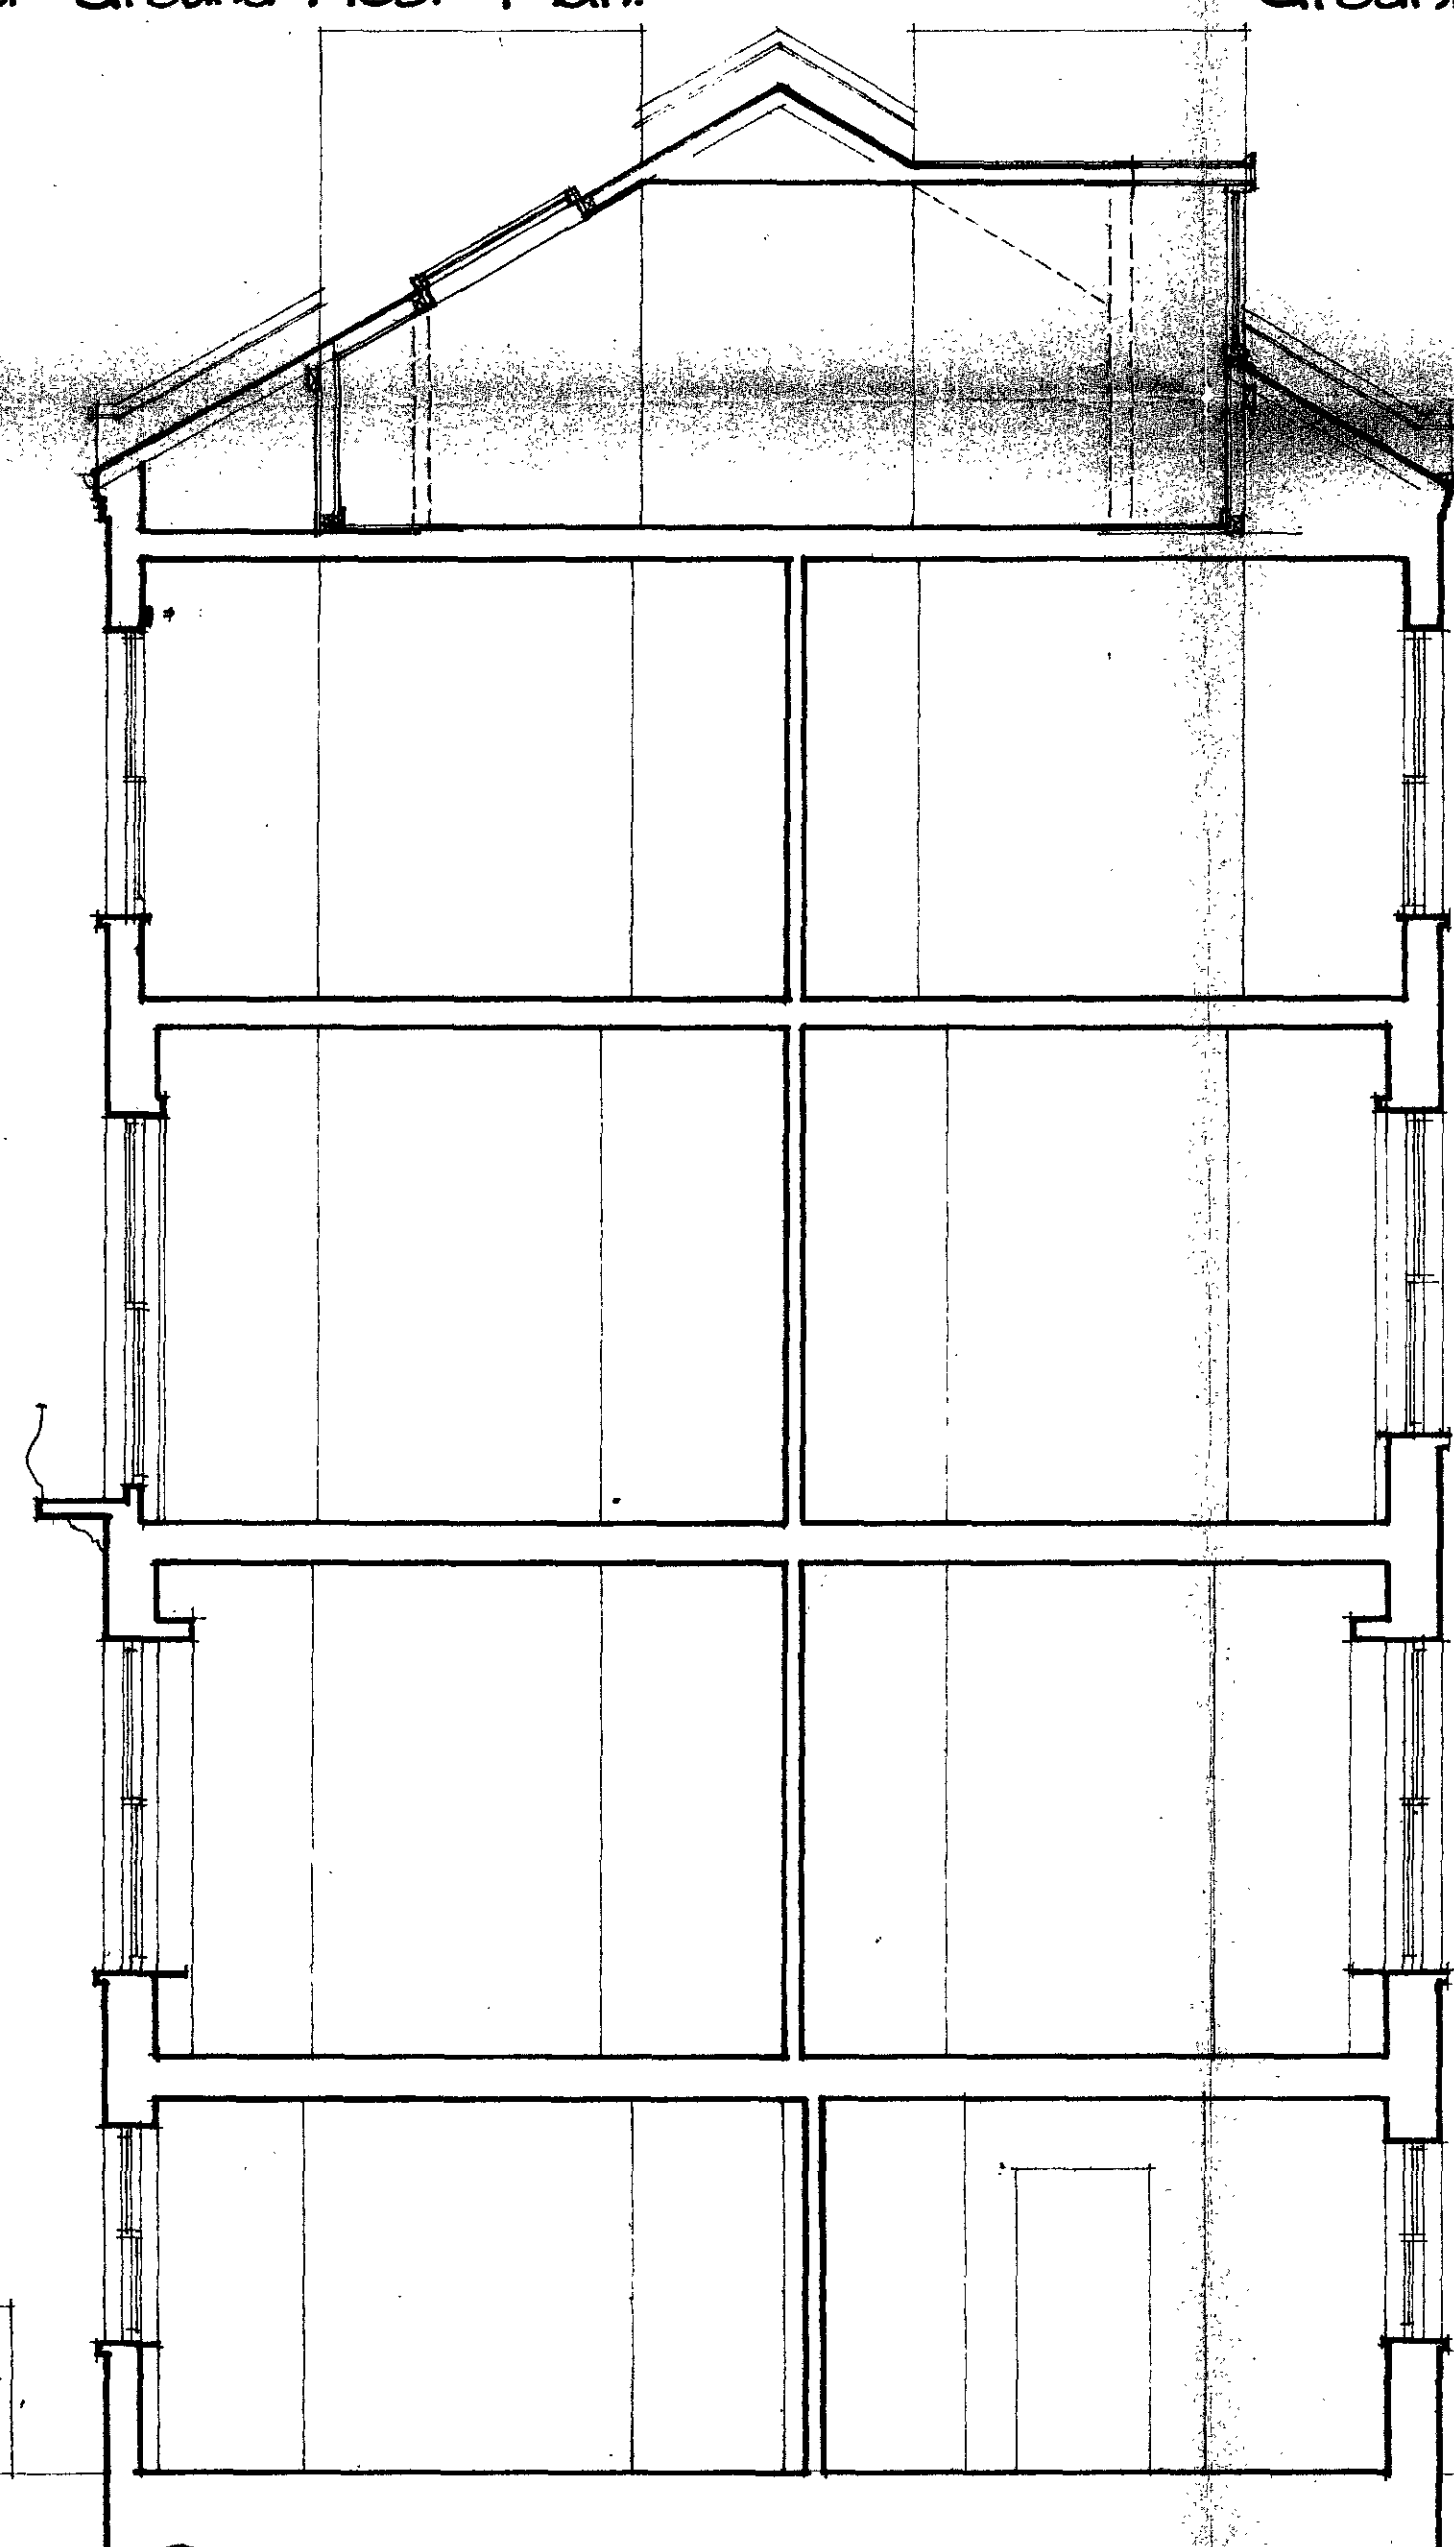


Section.

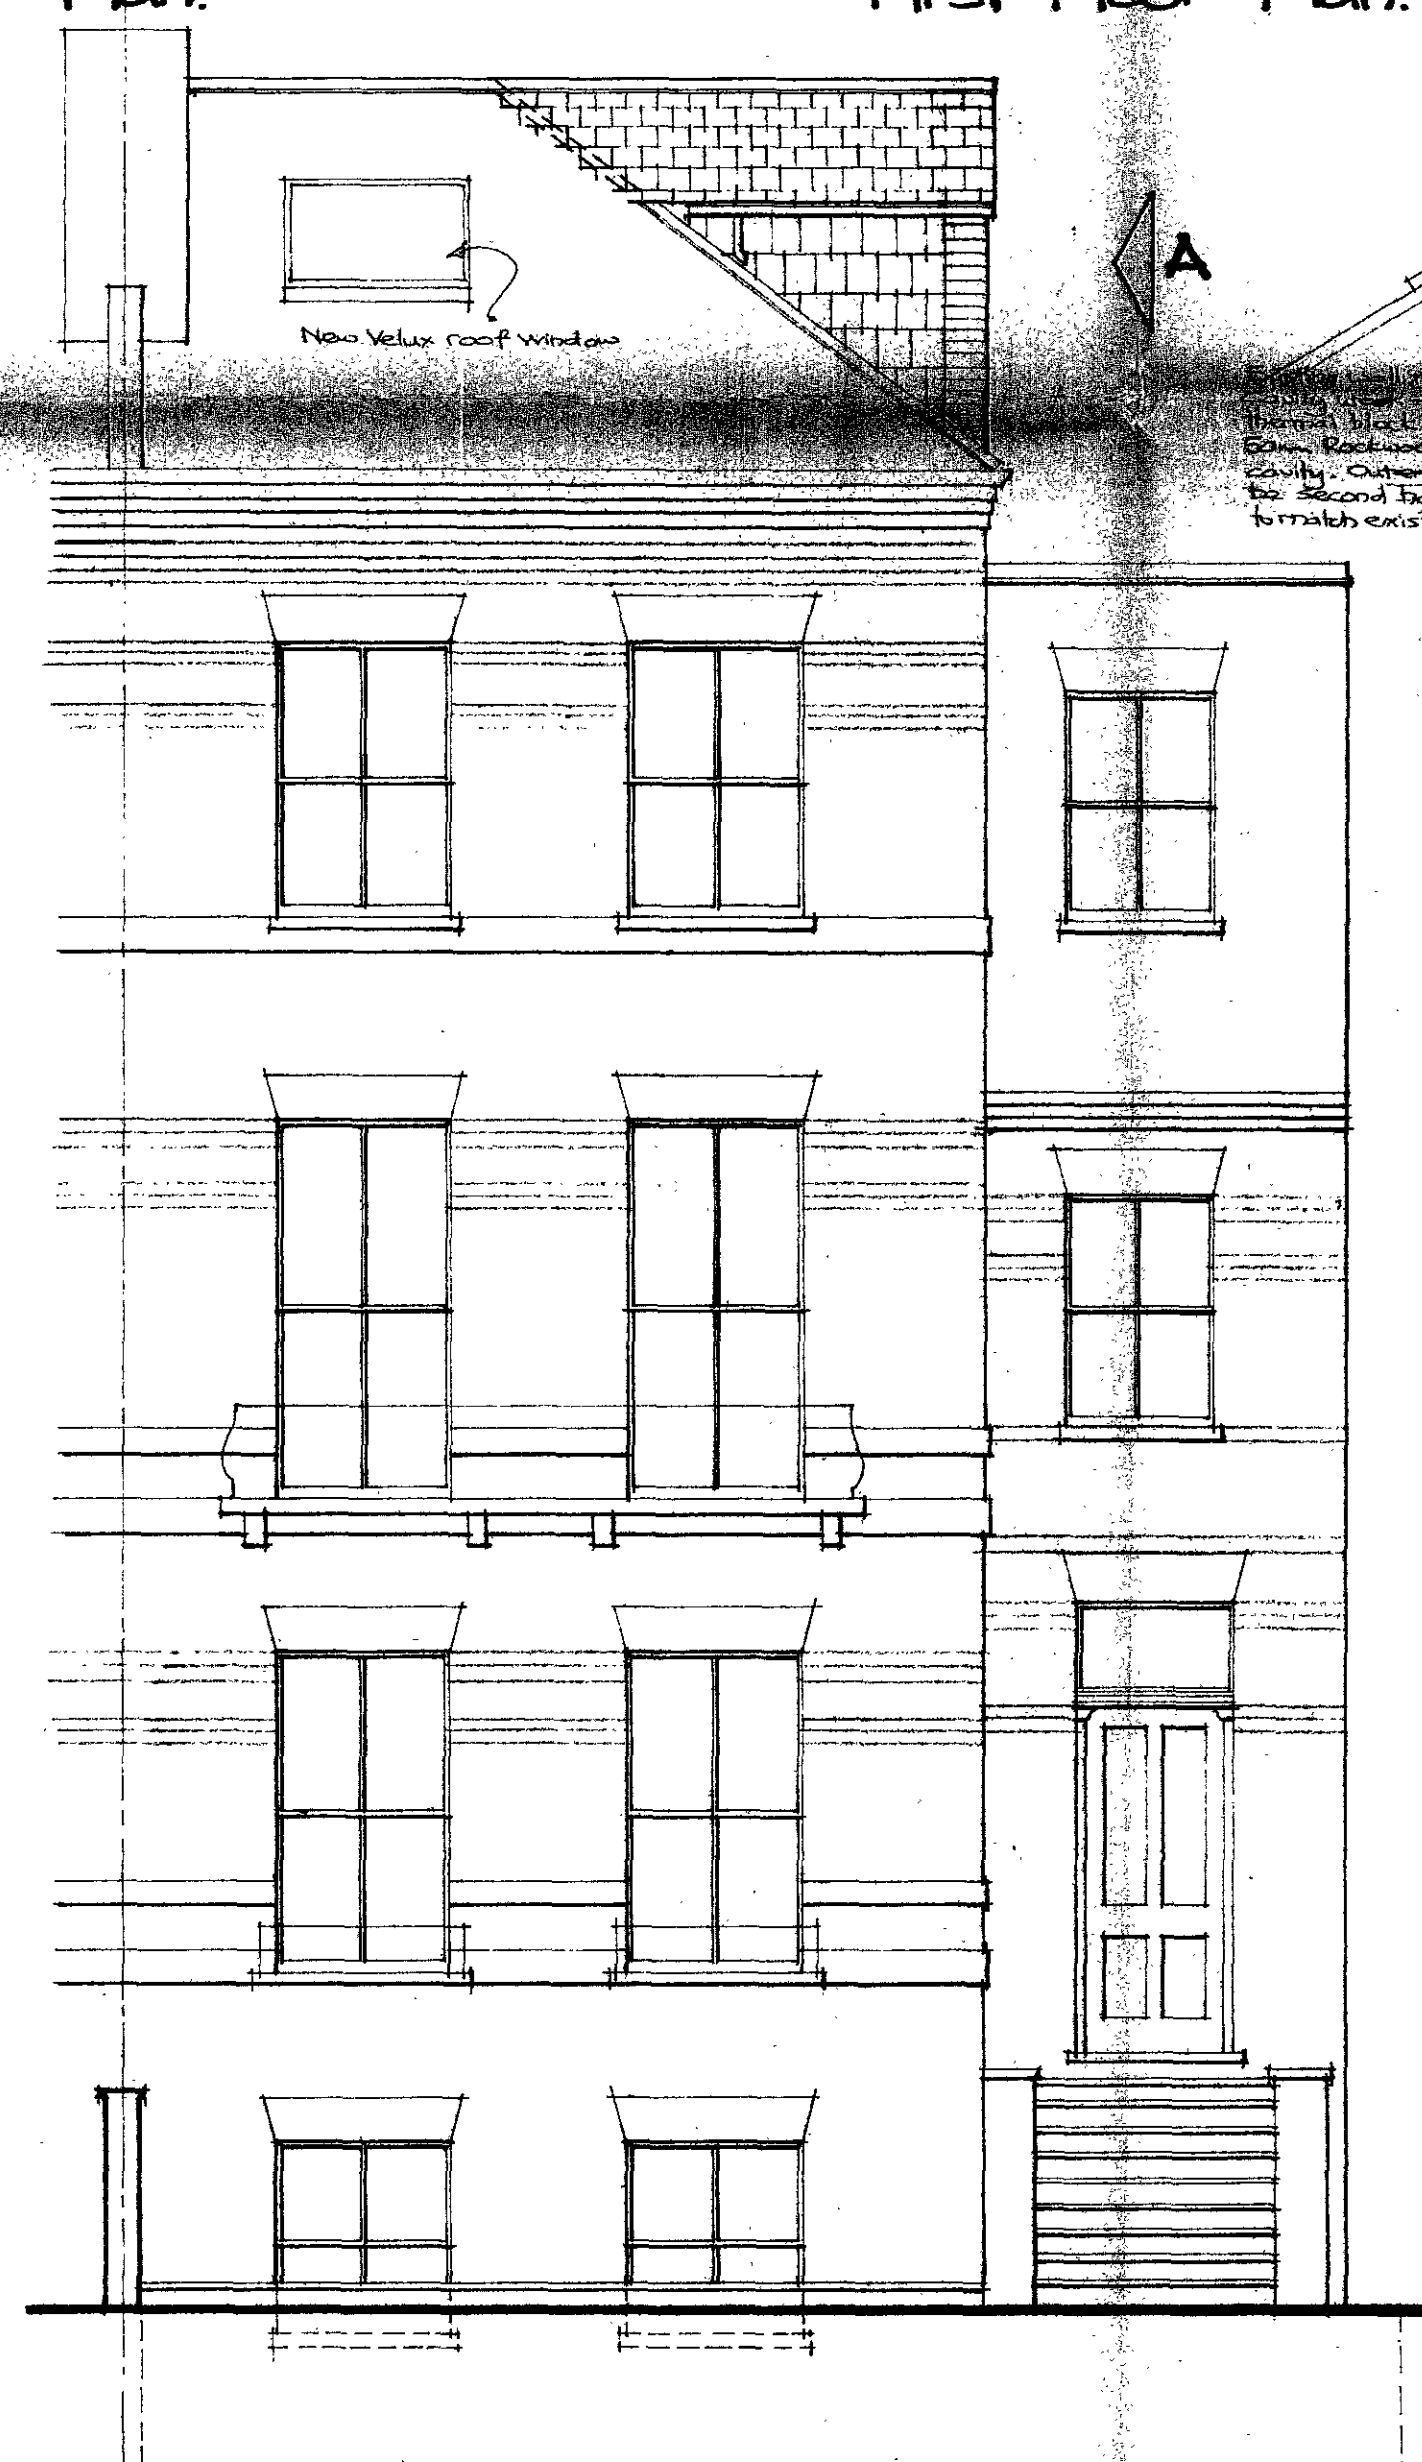


Front Elevation.

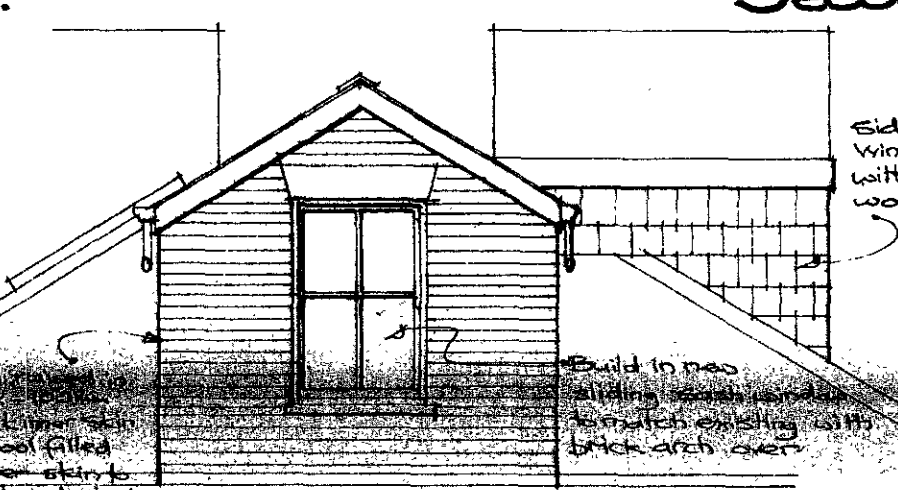


Side Elevation A.

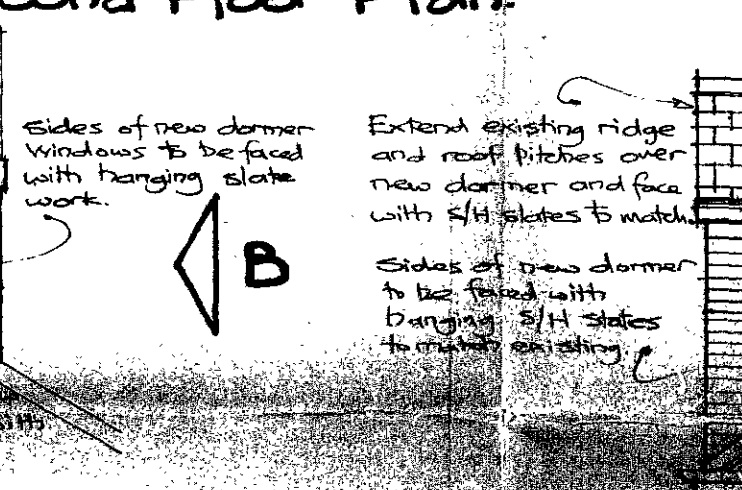


Side Elevation B.

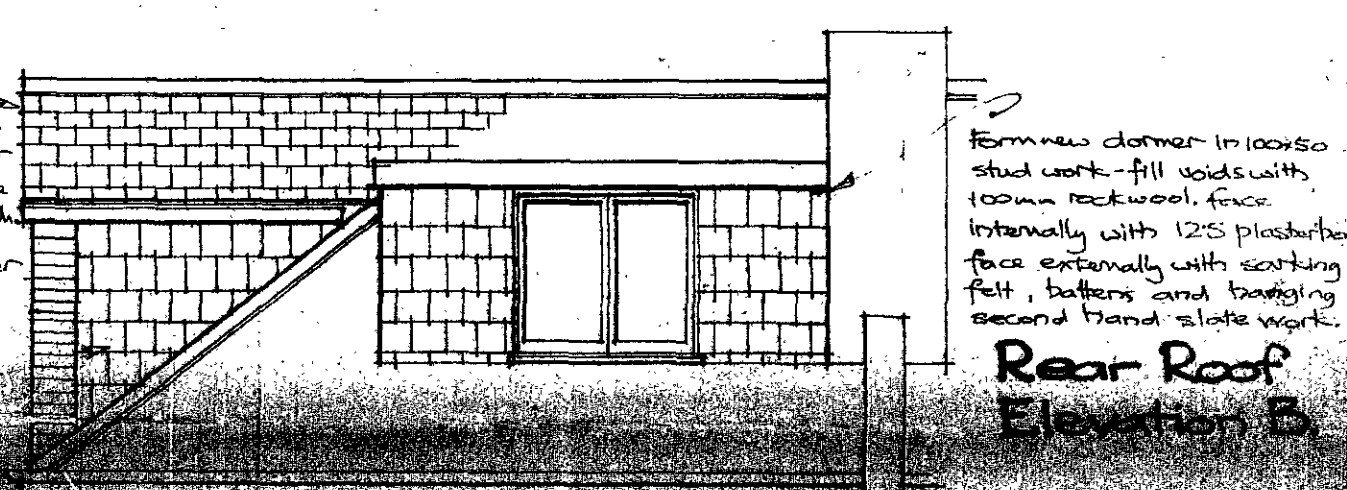

Rear Roof Elevation B.

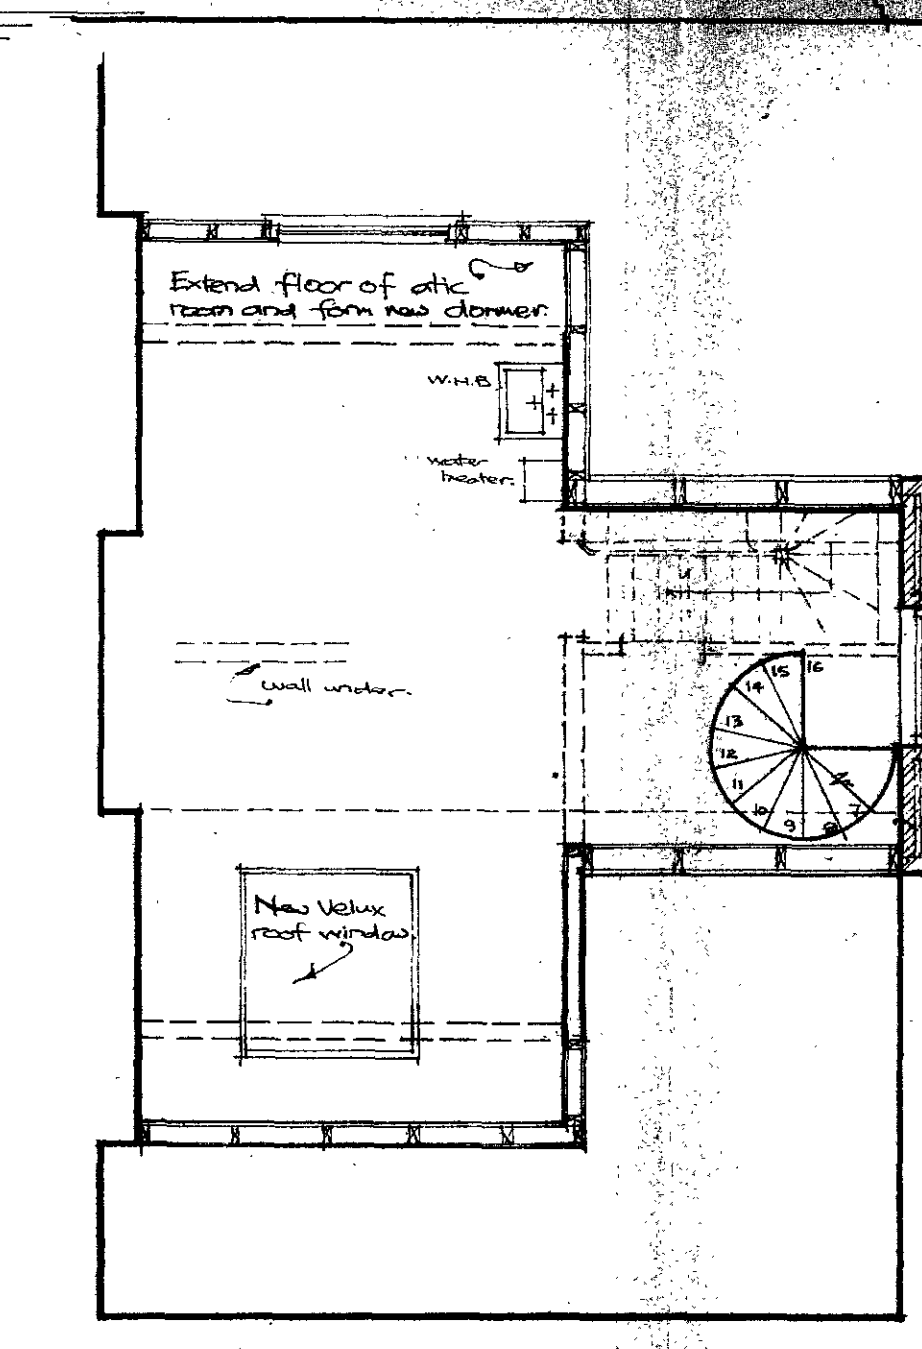

Third Floor Plan.

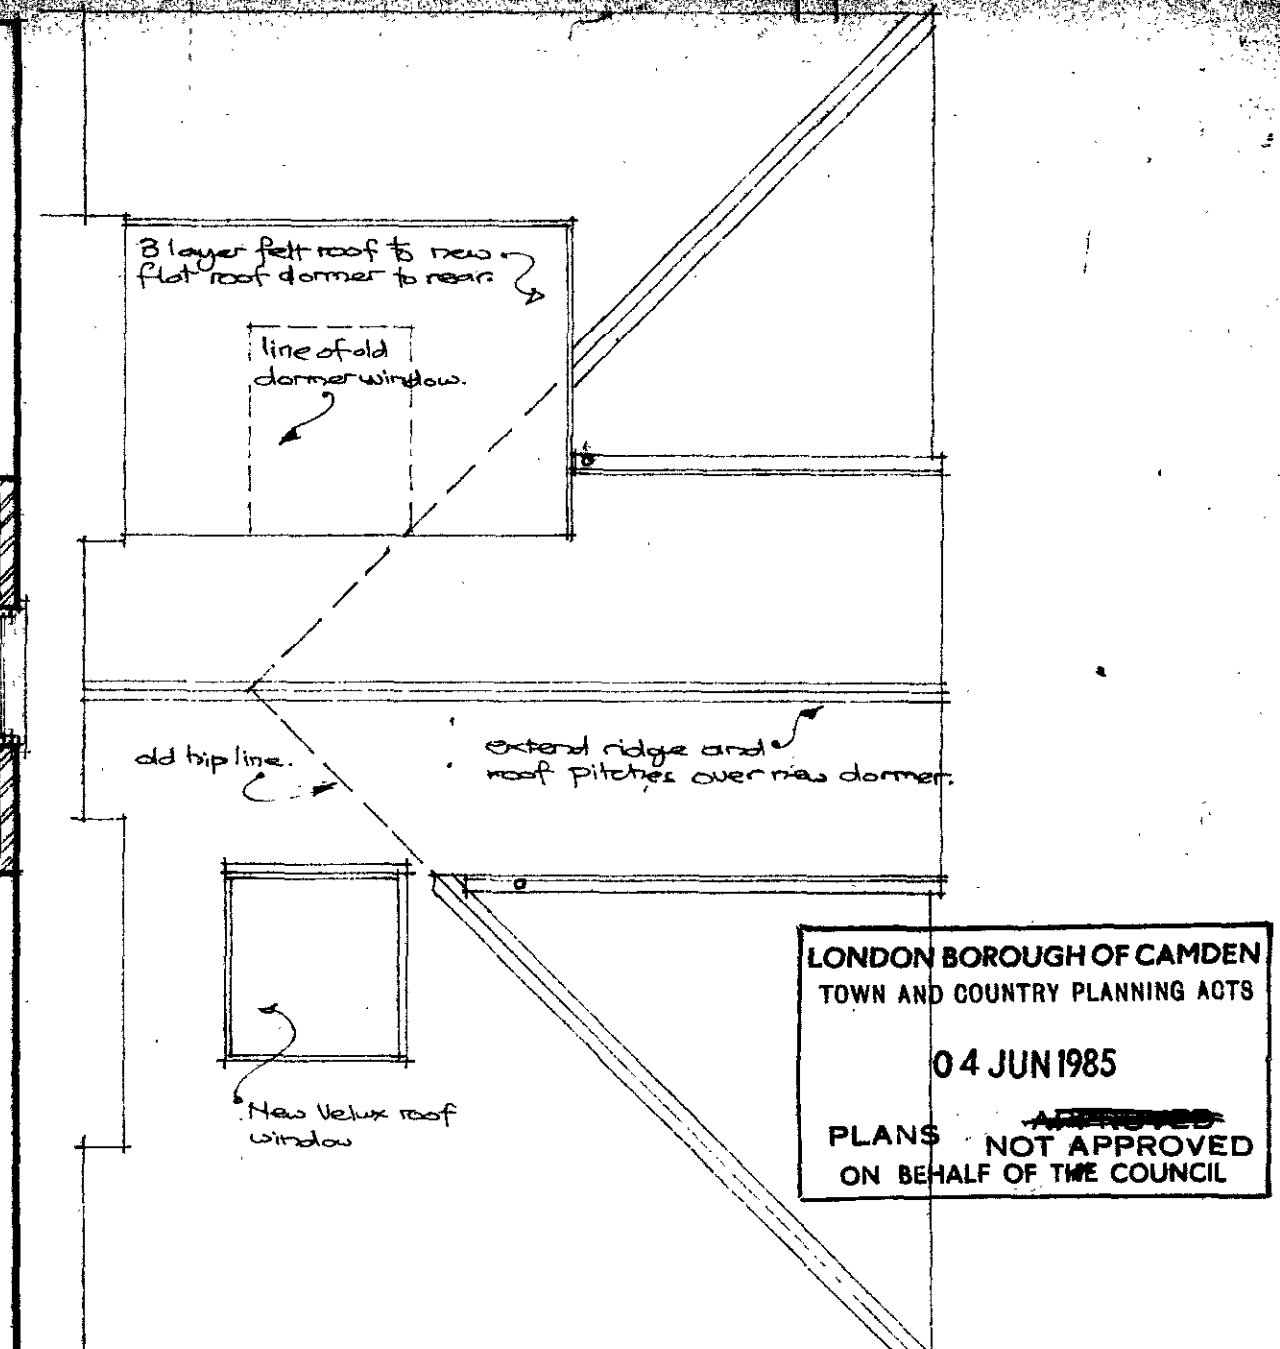

Roof Plan.

LONDON BOROUGH OF CAMDEN
TOWN AND COUNTRY PLANNING ACTS
04 JUN 1985
PLANS NOT APPROVED
ON BEHALF OF THE COUNCIL

Proposed alterations to Roof.	[Redacted]
62 Gloucester Cres. London NW1.	
Mr. Norman.	

TP8500523