



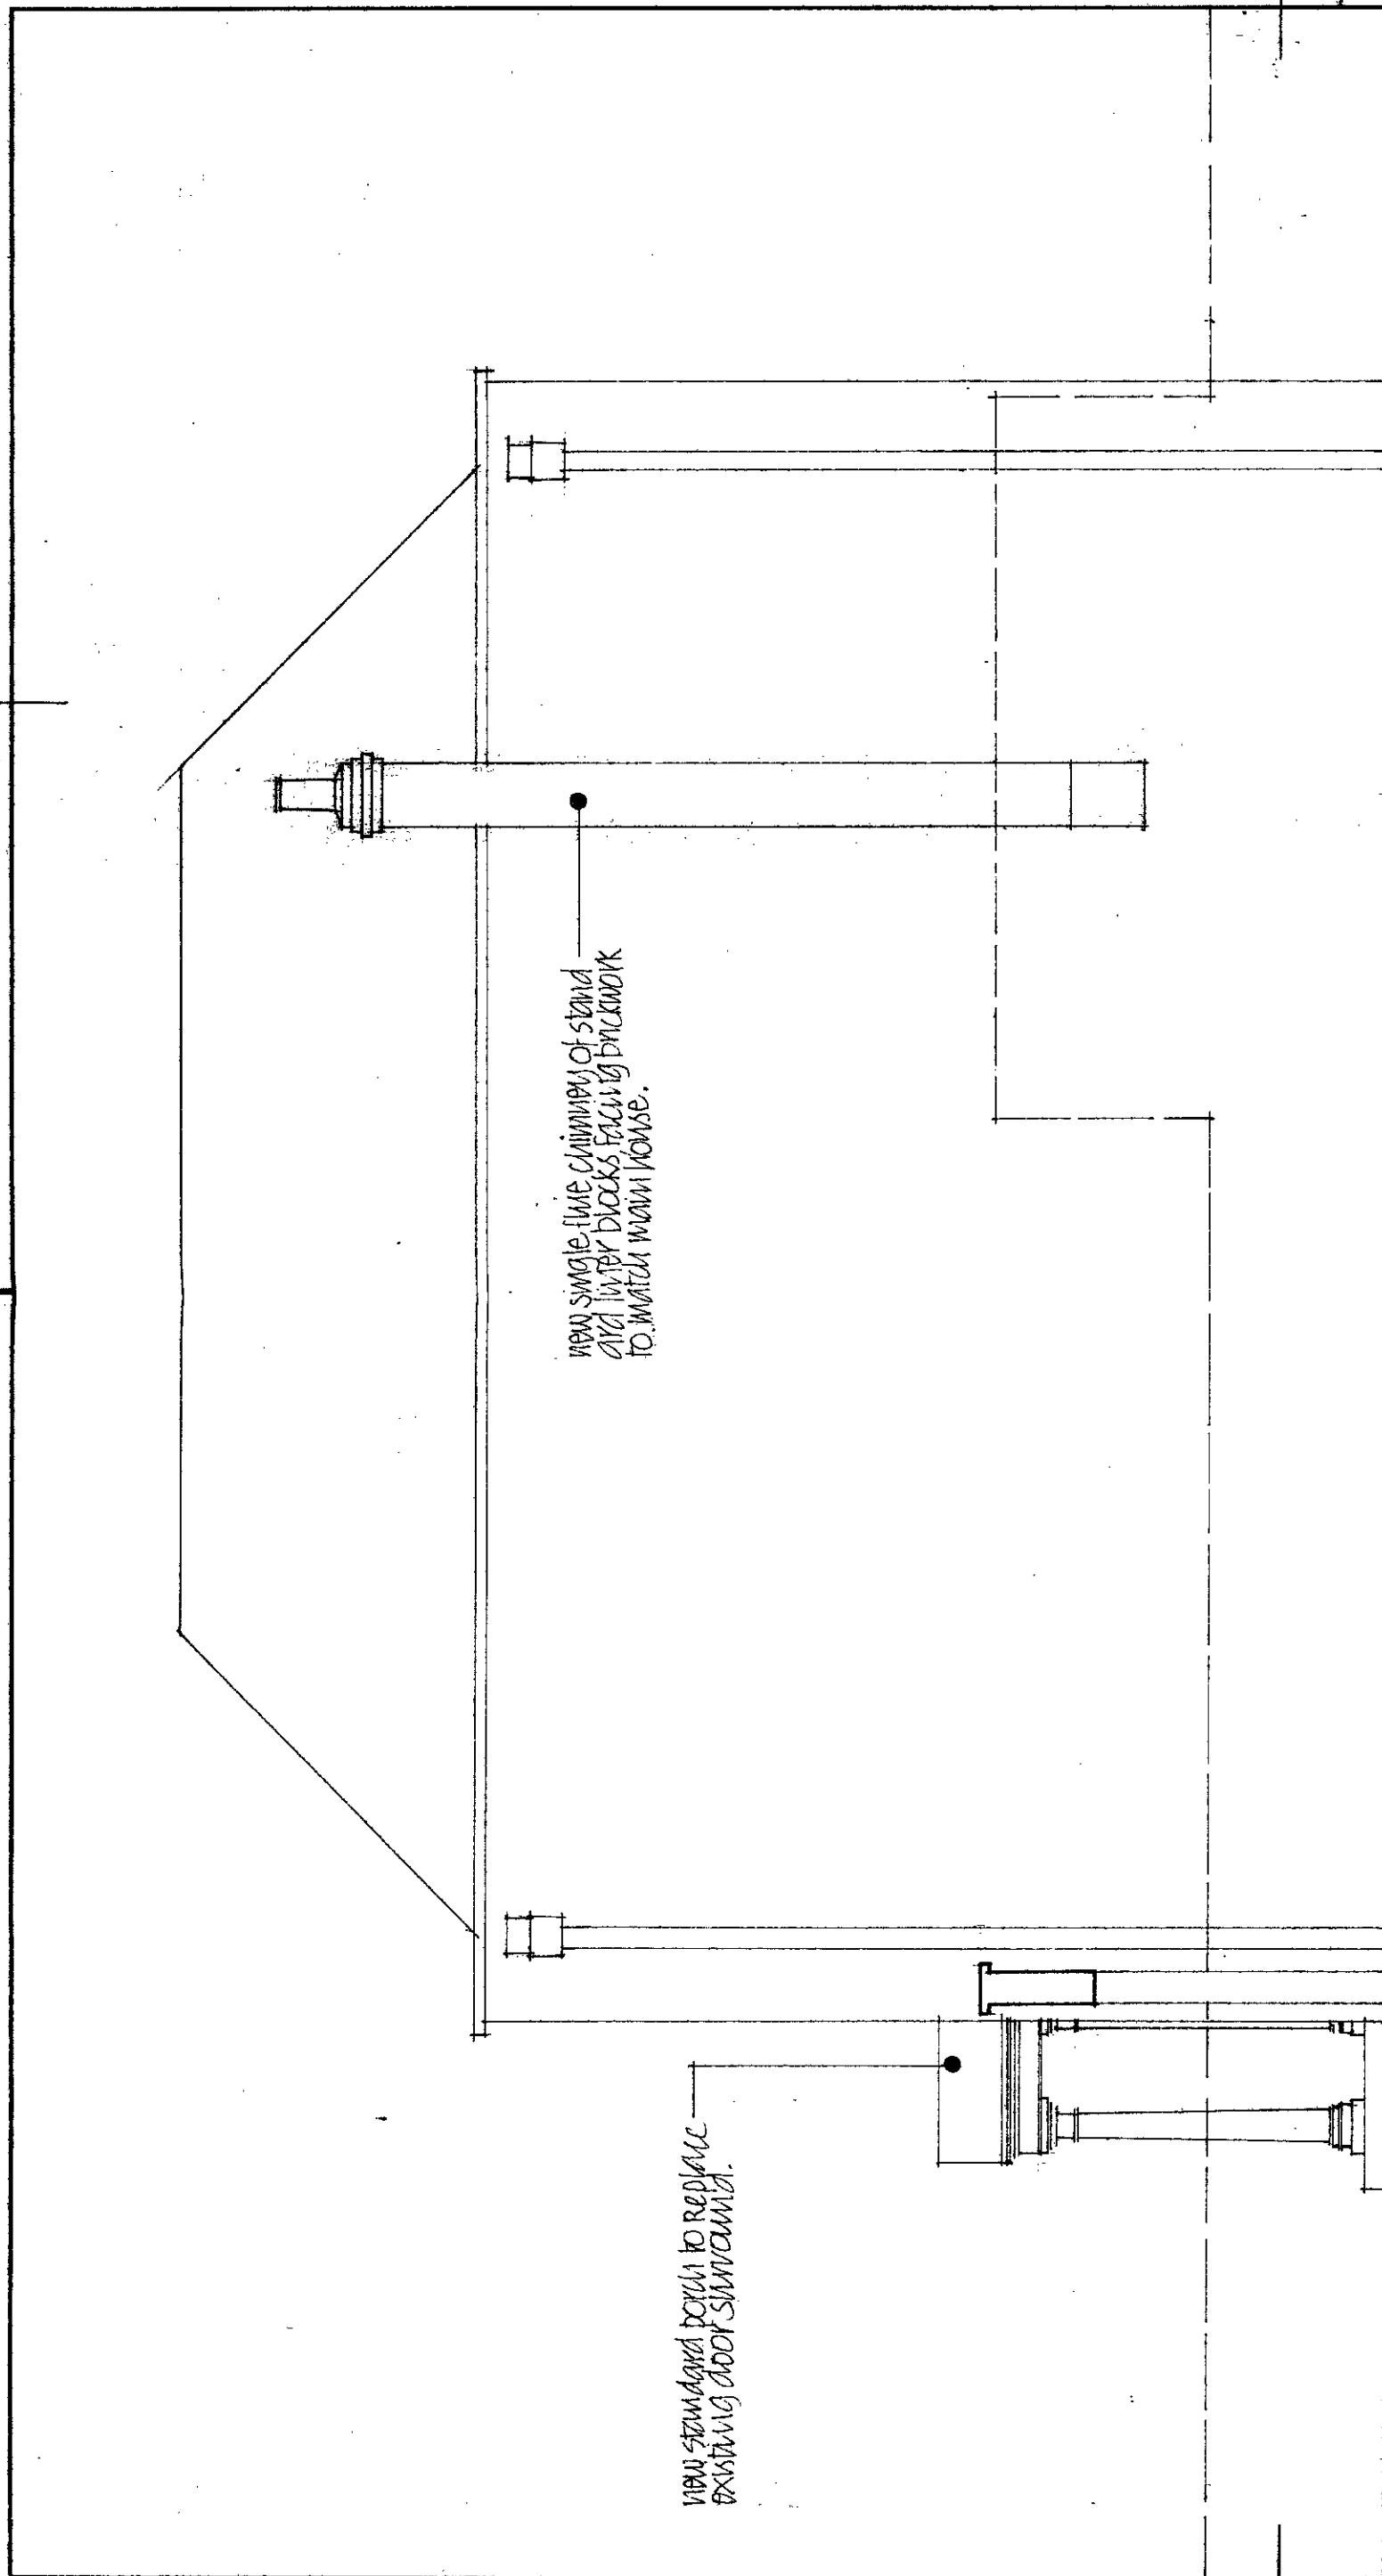

SIDE ELEVATION

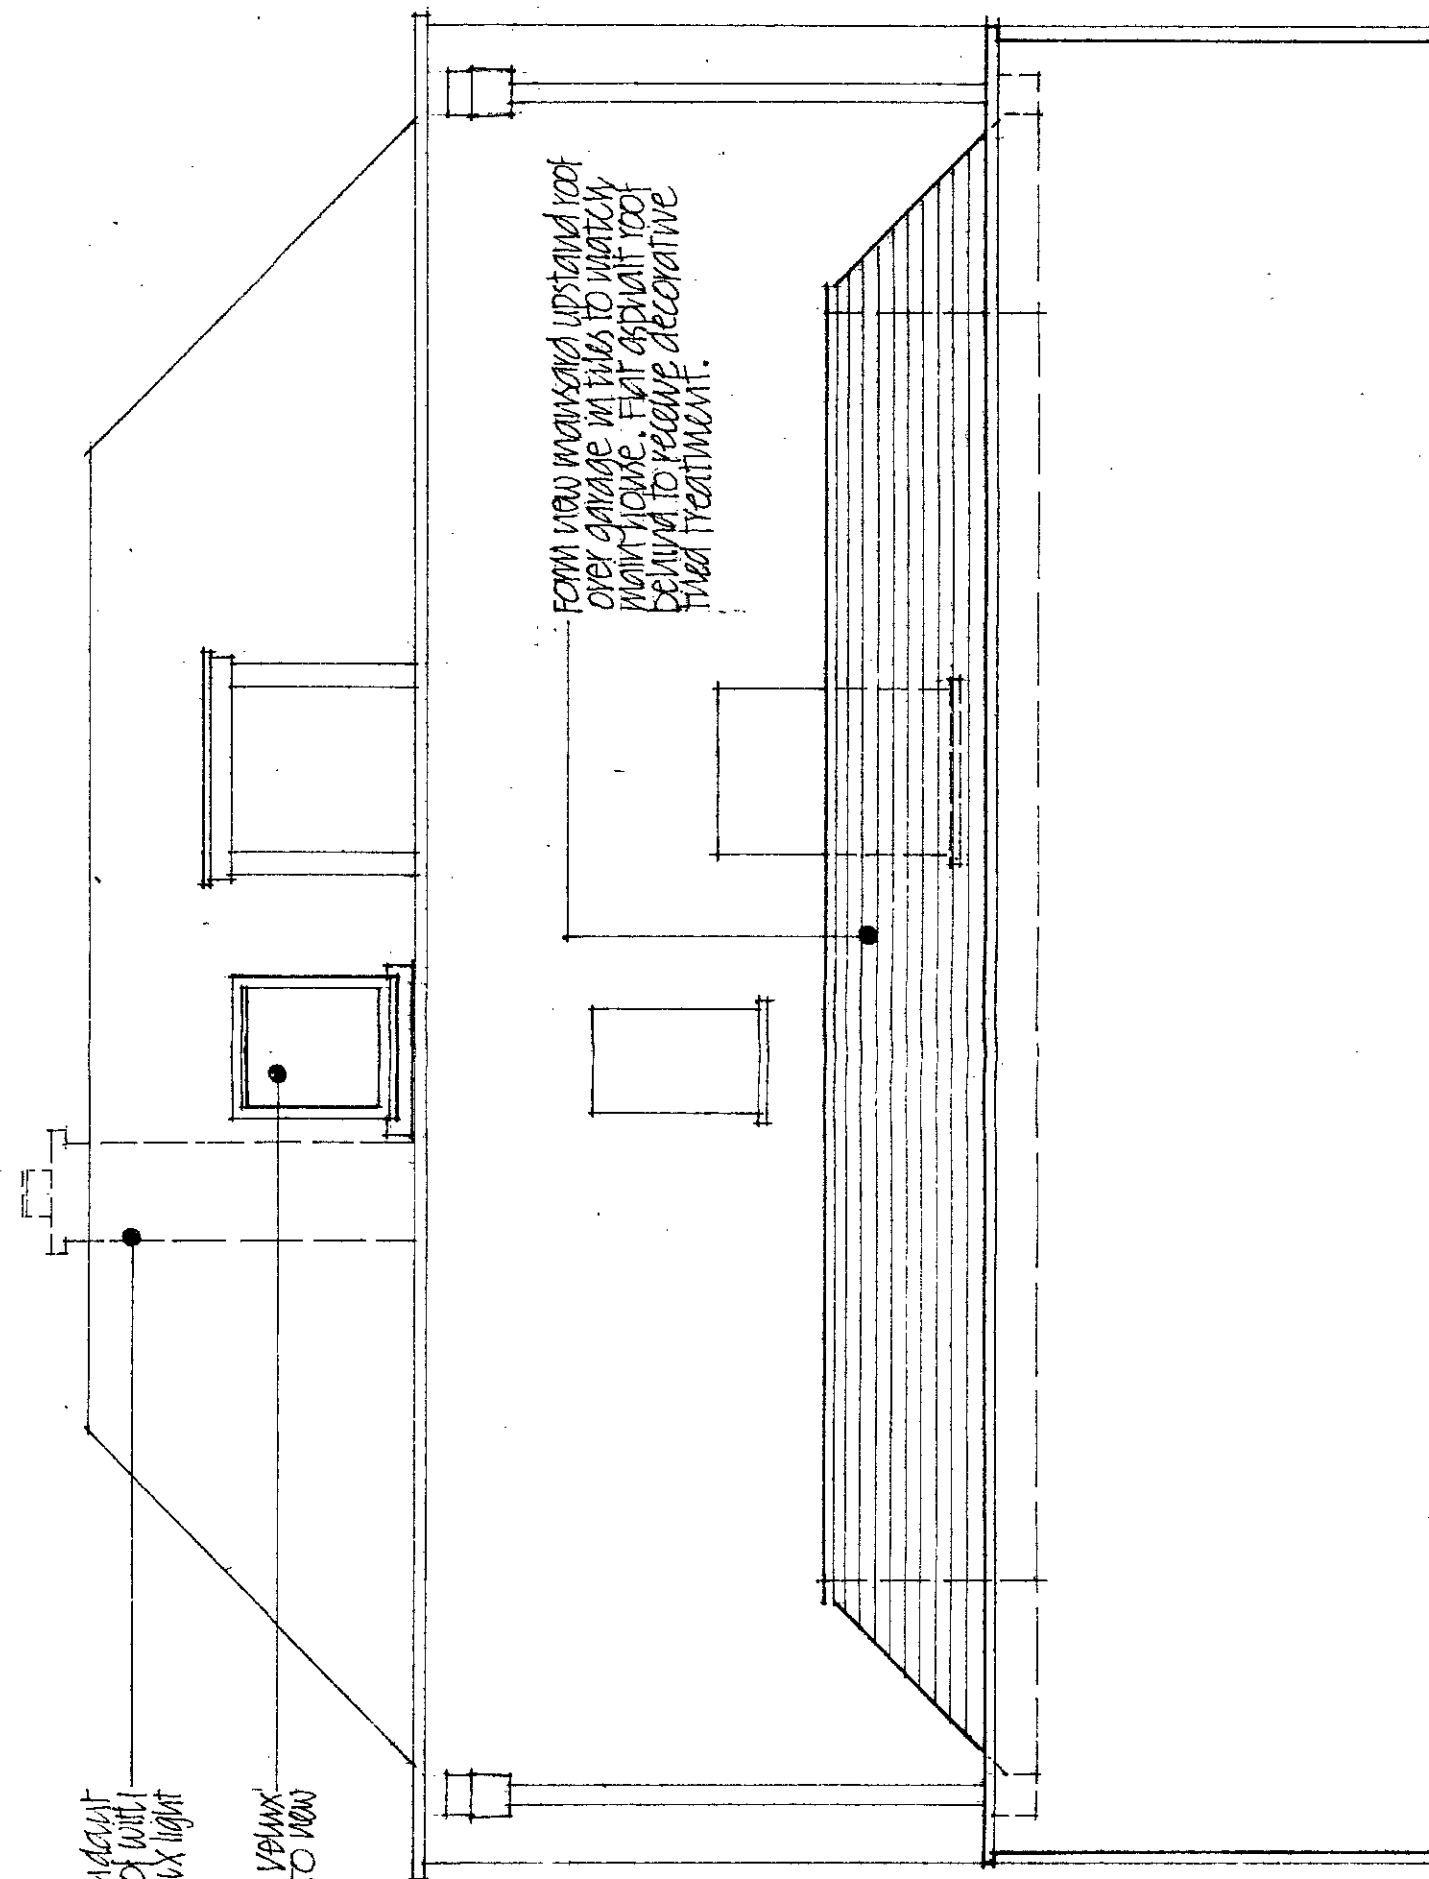

SIDE ELEVATION

REVISIONS

A. HEIGHT OF NEW CHIMNEY REDUCED.

9 JUL 87

Client
M HATTER ESQ.

Job title
38 QUEENS GROVE LONDON NW8

TP 8702804

Drawing title
SIDE ELEVATIONS

Scale **1:50** Date **JUN 87** Drawn

COLLINS GIBBINS O'DONNELL
ARCHITECTS
25A CREEK ROAD EAST MOLESEY
SURREY KT8 9BE TEL: 01 979 4401



AHH 404 05