



Marquis Road

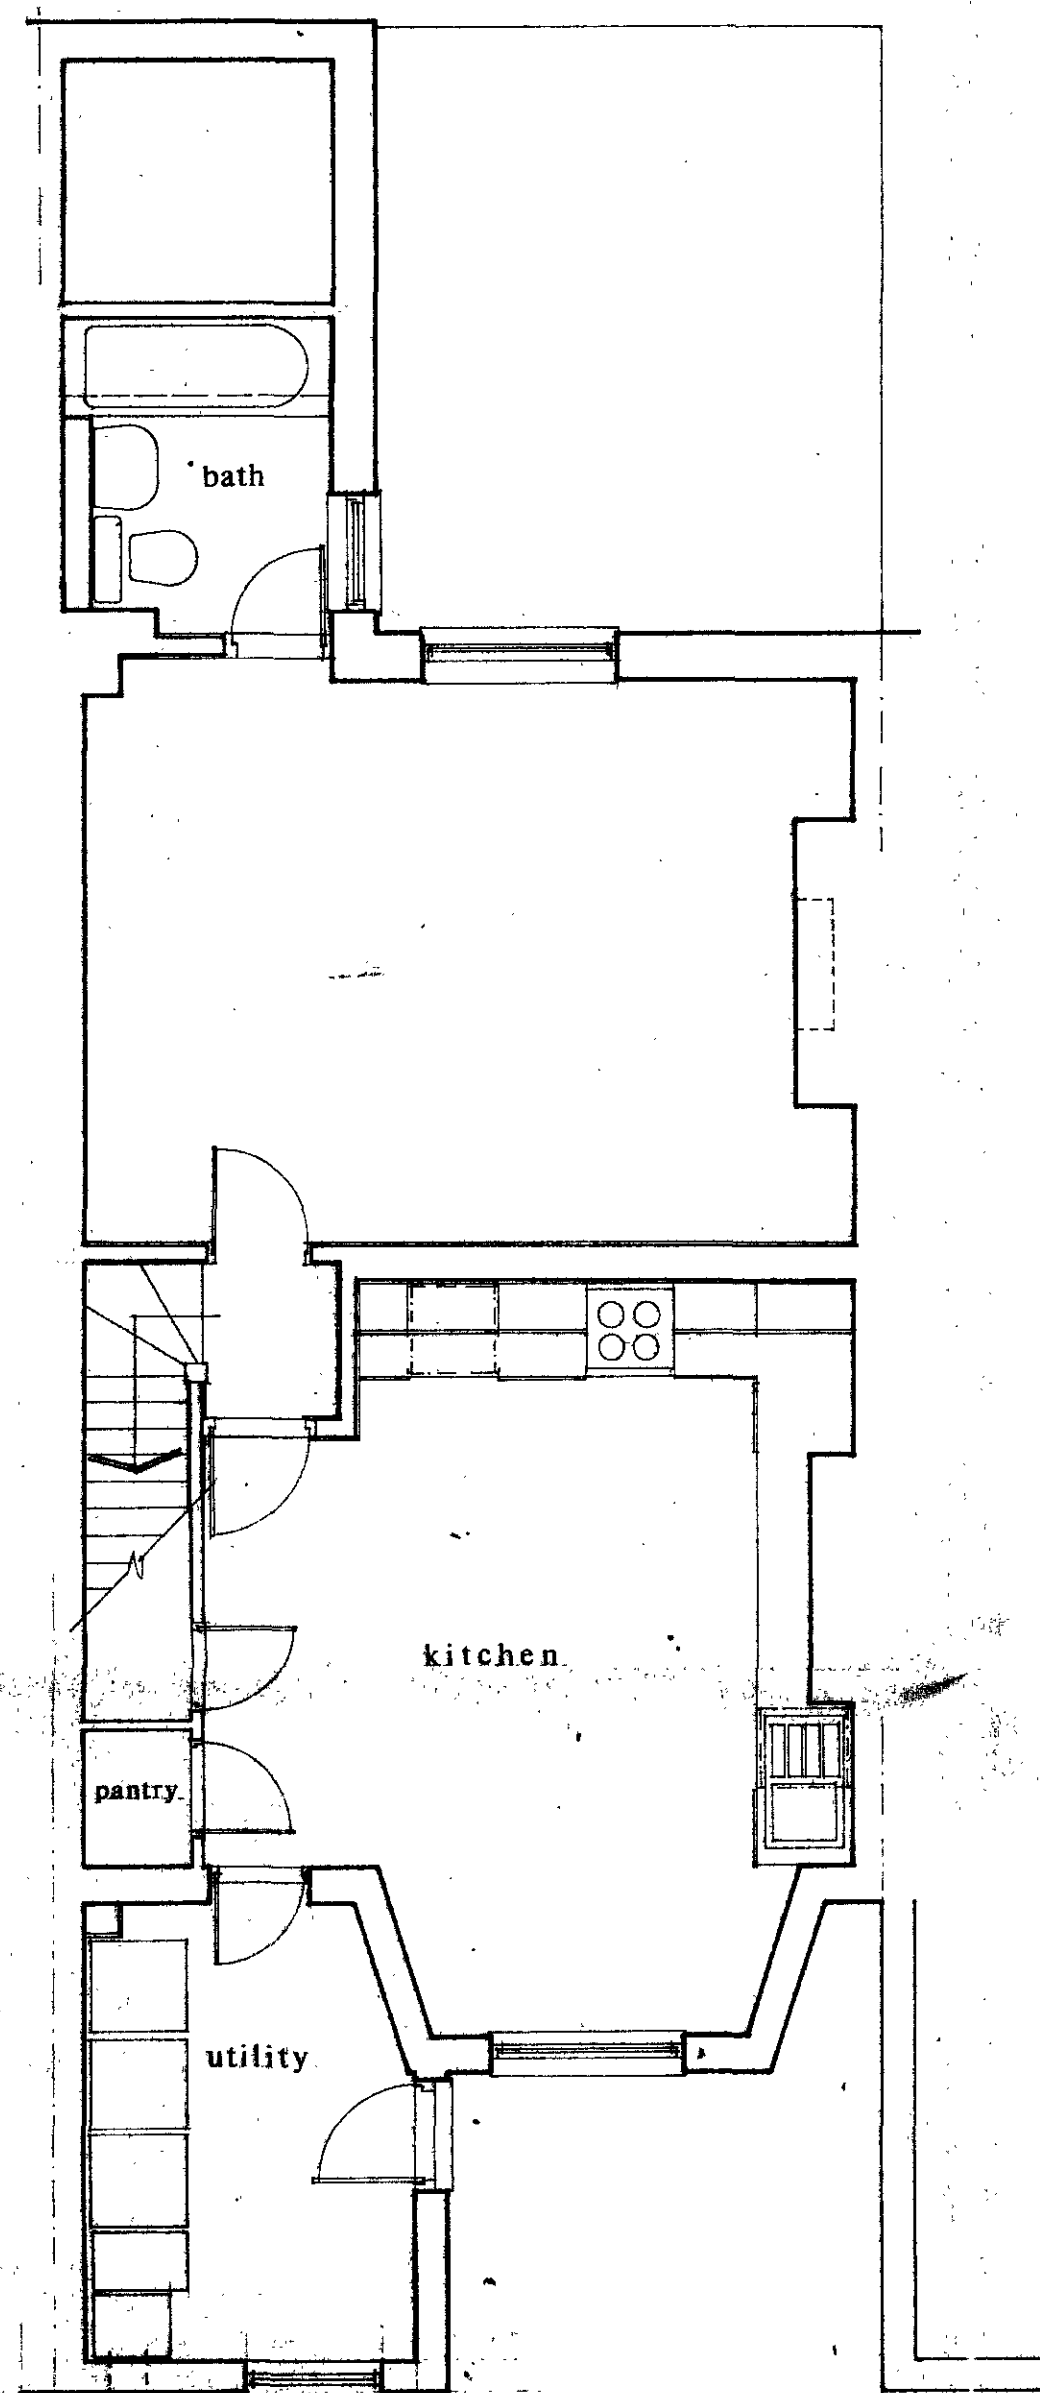


ground

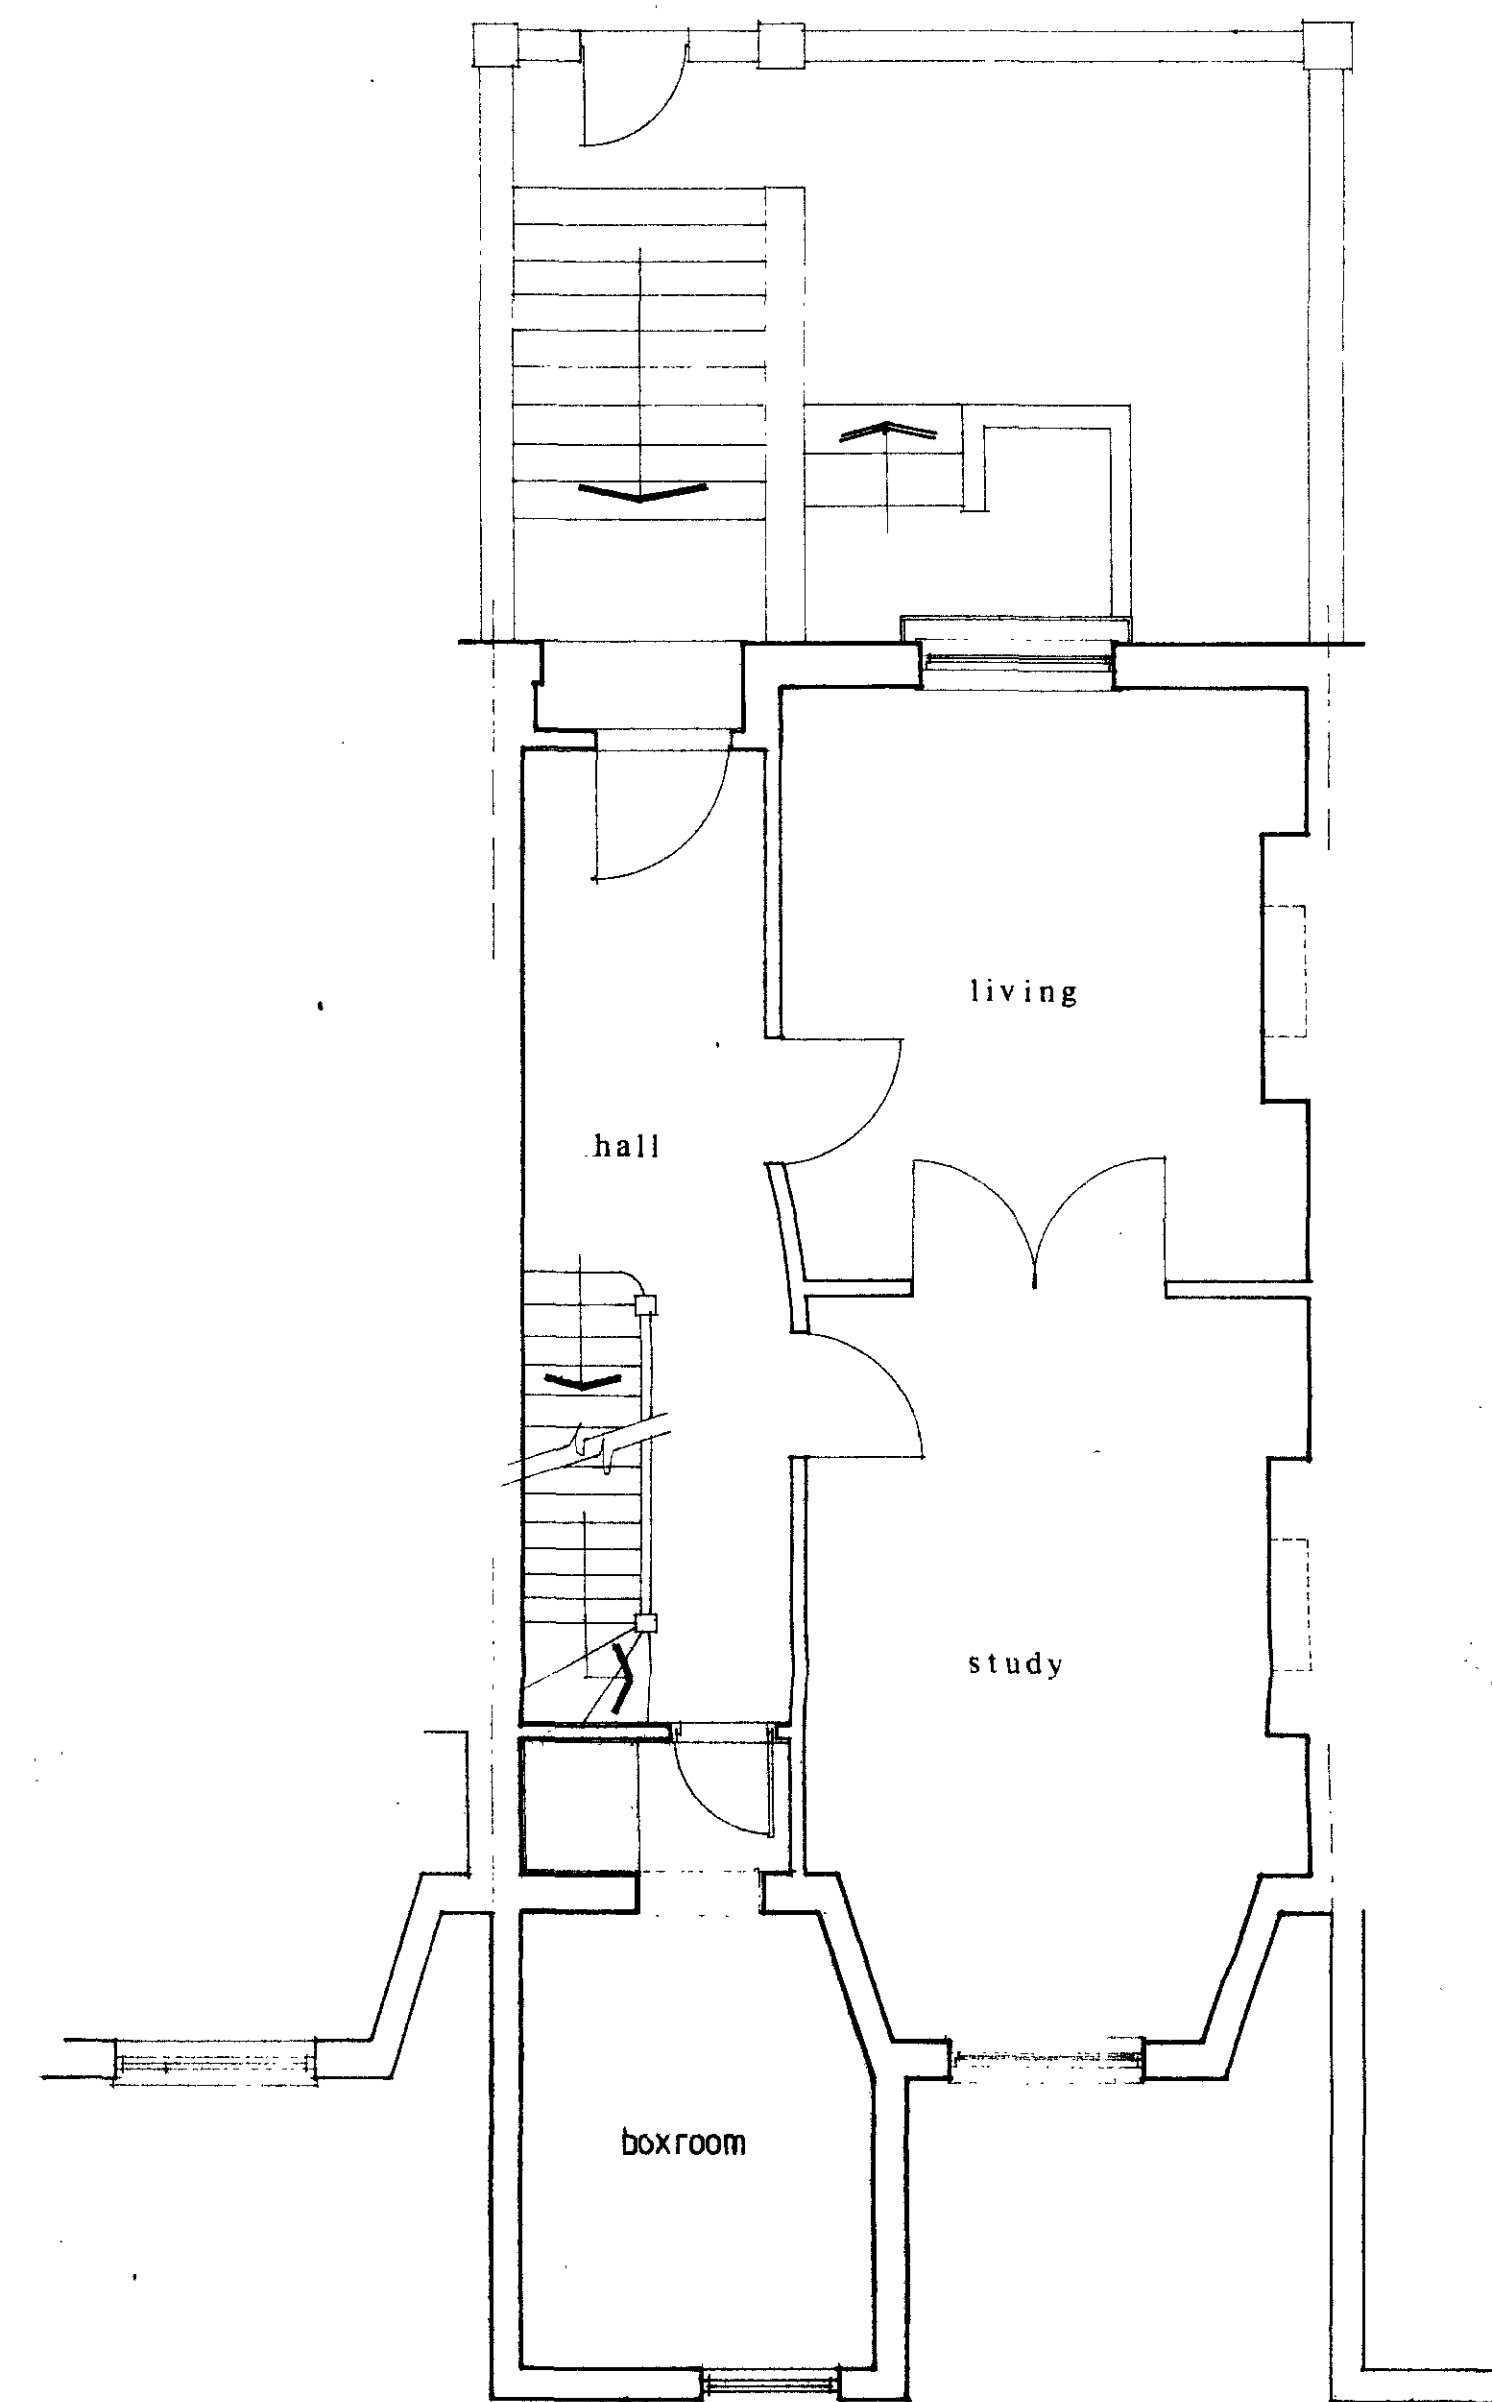

REAR WALL TO EXTEND SAME DISTANCE AS
EXISTING EXTENSION NEXT DOOR.

first

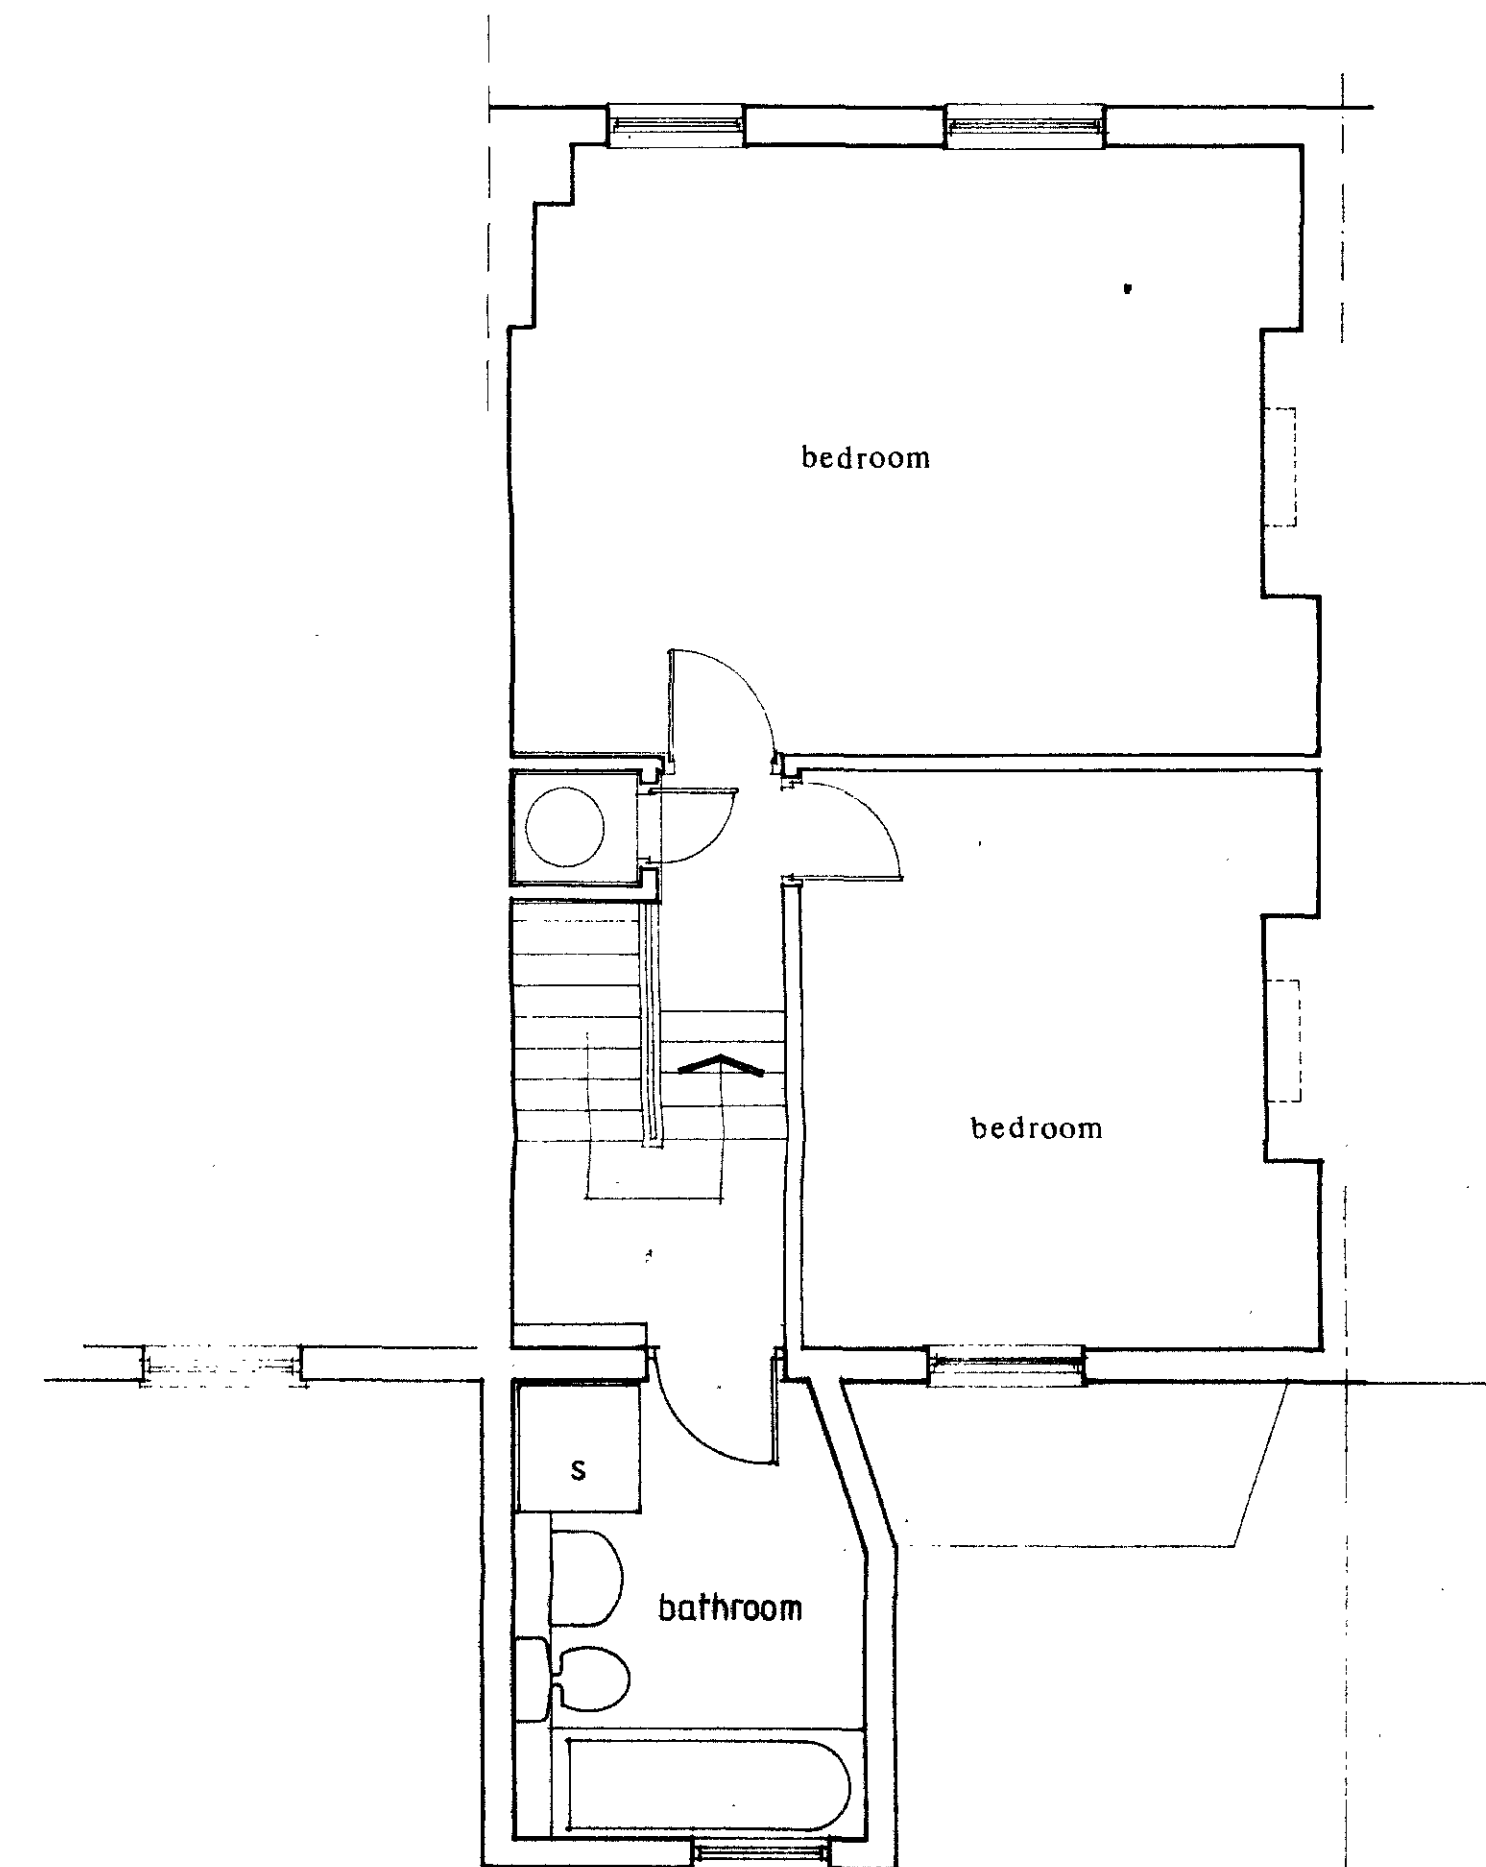

second

notes

revisions

A 1.11.91 SECOND FLOOR EXTENSION OMITTED.
B 14.02.92. SECOND FLOOR ADDED BACK
REAR WALL TO LINE THRO' WITH EXG. ADJACENT.

This drawing is the copyright of [redacted] and may not be reproduced without permission.
No dimensions are to be scaled from this drawing.
All dimensions to be checked on site.

job

24 MARQUIS ROAD · CAMDEN

drawing

PLANS · AS PROPOSED ·

scale
1:50

drawn

MR 02

31

**LONDON BOROUGH OF CAMDEN
TOWN AND COUNTRY PLANNING ACTS**

- 9 JUL 1992

**PLANS APPROVED
ON BEHALF OF THE COUNCIL**



notes

revisions

This drawing is the copyright of _____ and may not be reproduced without permission.
No dimensions are to be scaled from this drawing.
All dimensions to be checked on site.

TP 9200220

10000 BROUGH OF CAMDEN
PLANNING ACTS
JUL 1992

RECEIVED
ON BEHALF OF THE COUNCIL

Job _____

24 MARQUIS ROAD · CAMDEN

drawing

PLANS · AS EXISTING ·

scale
1:50

	drawn
--	-------

MR 01