



303786

X

Old Reference LN VII 13 B

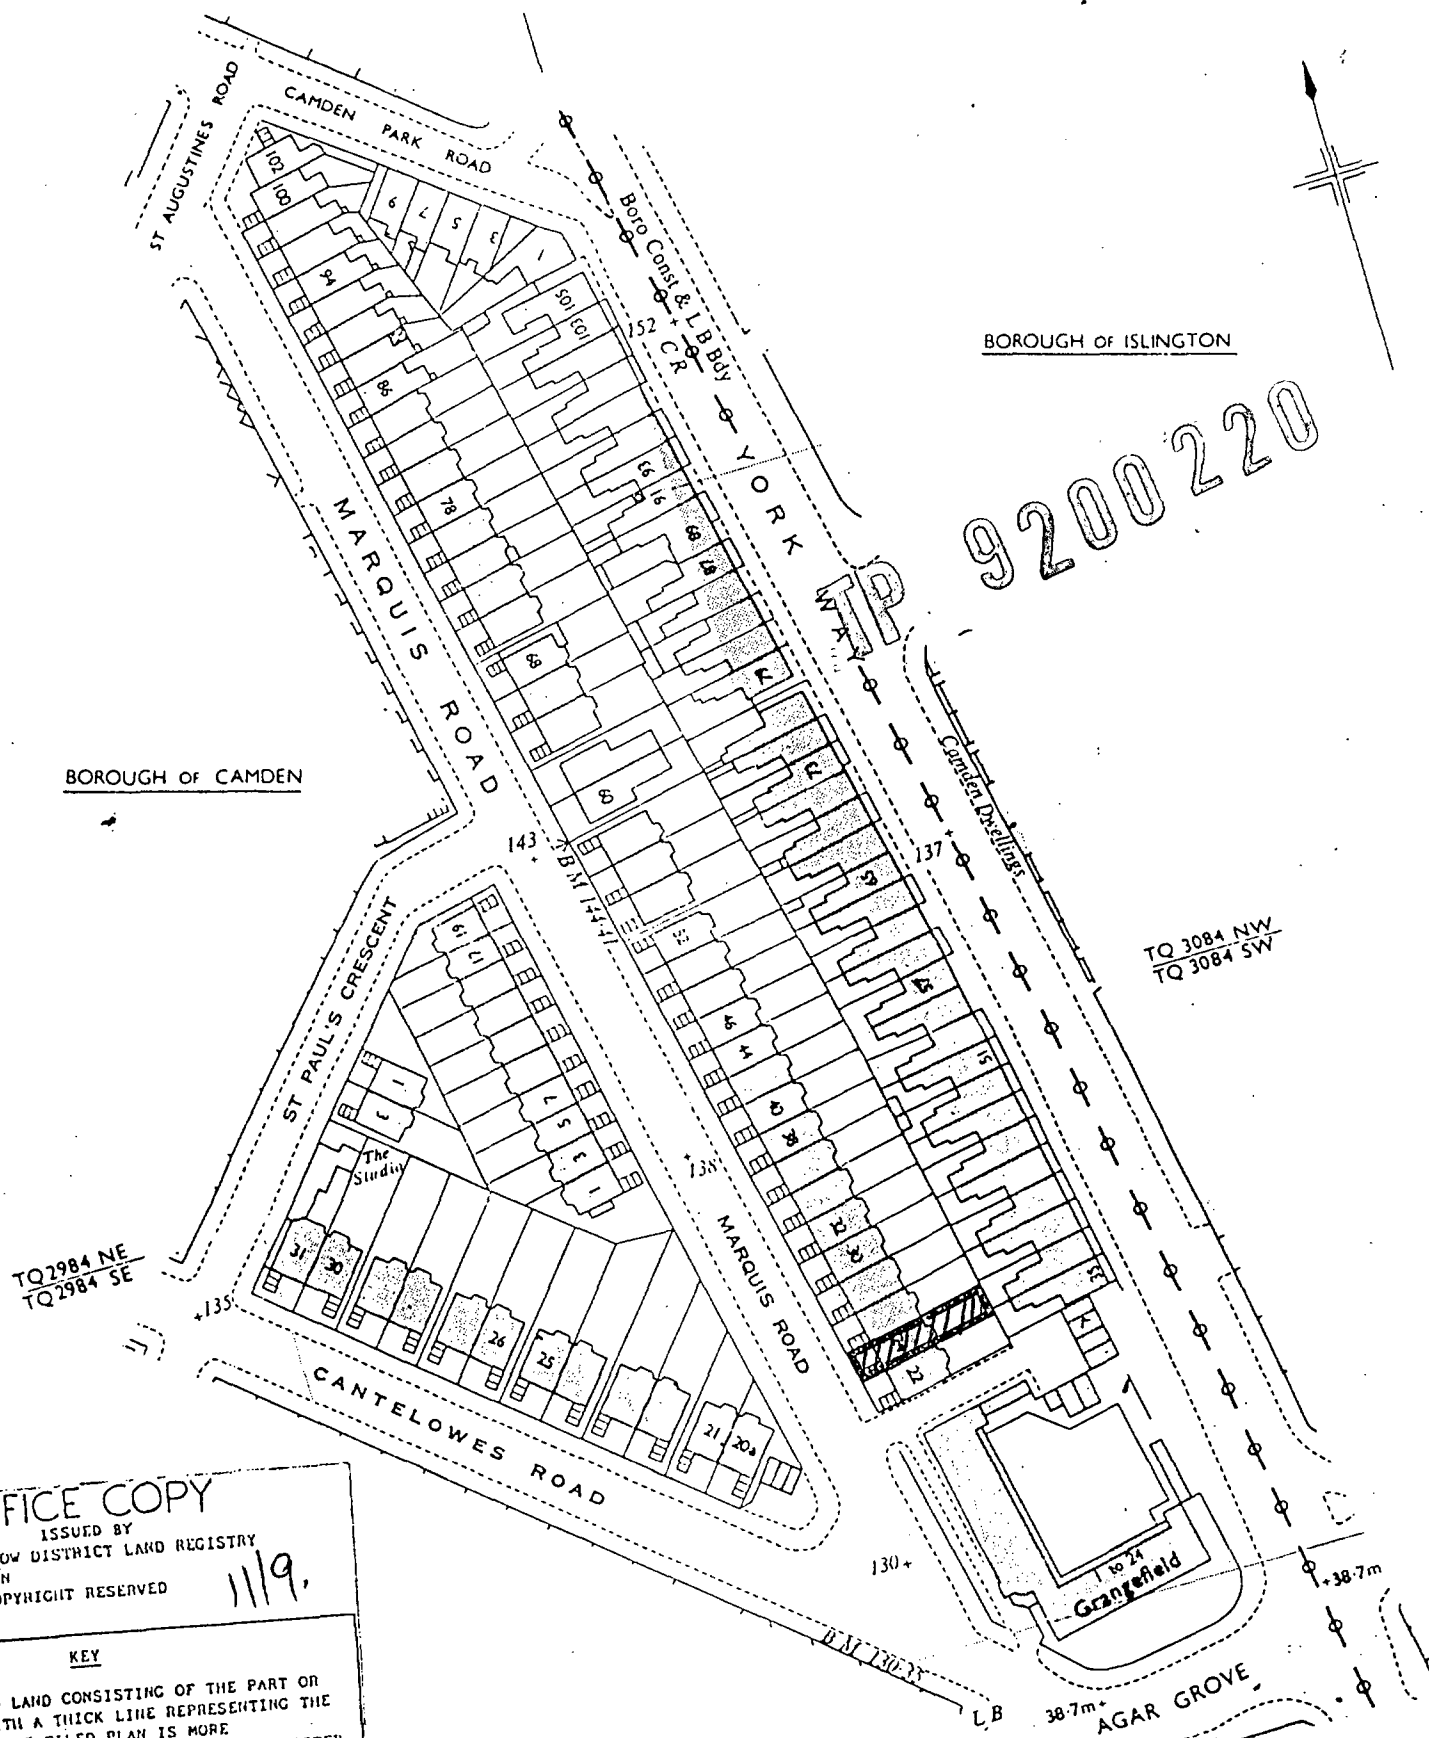

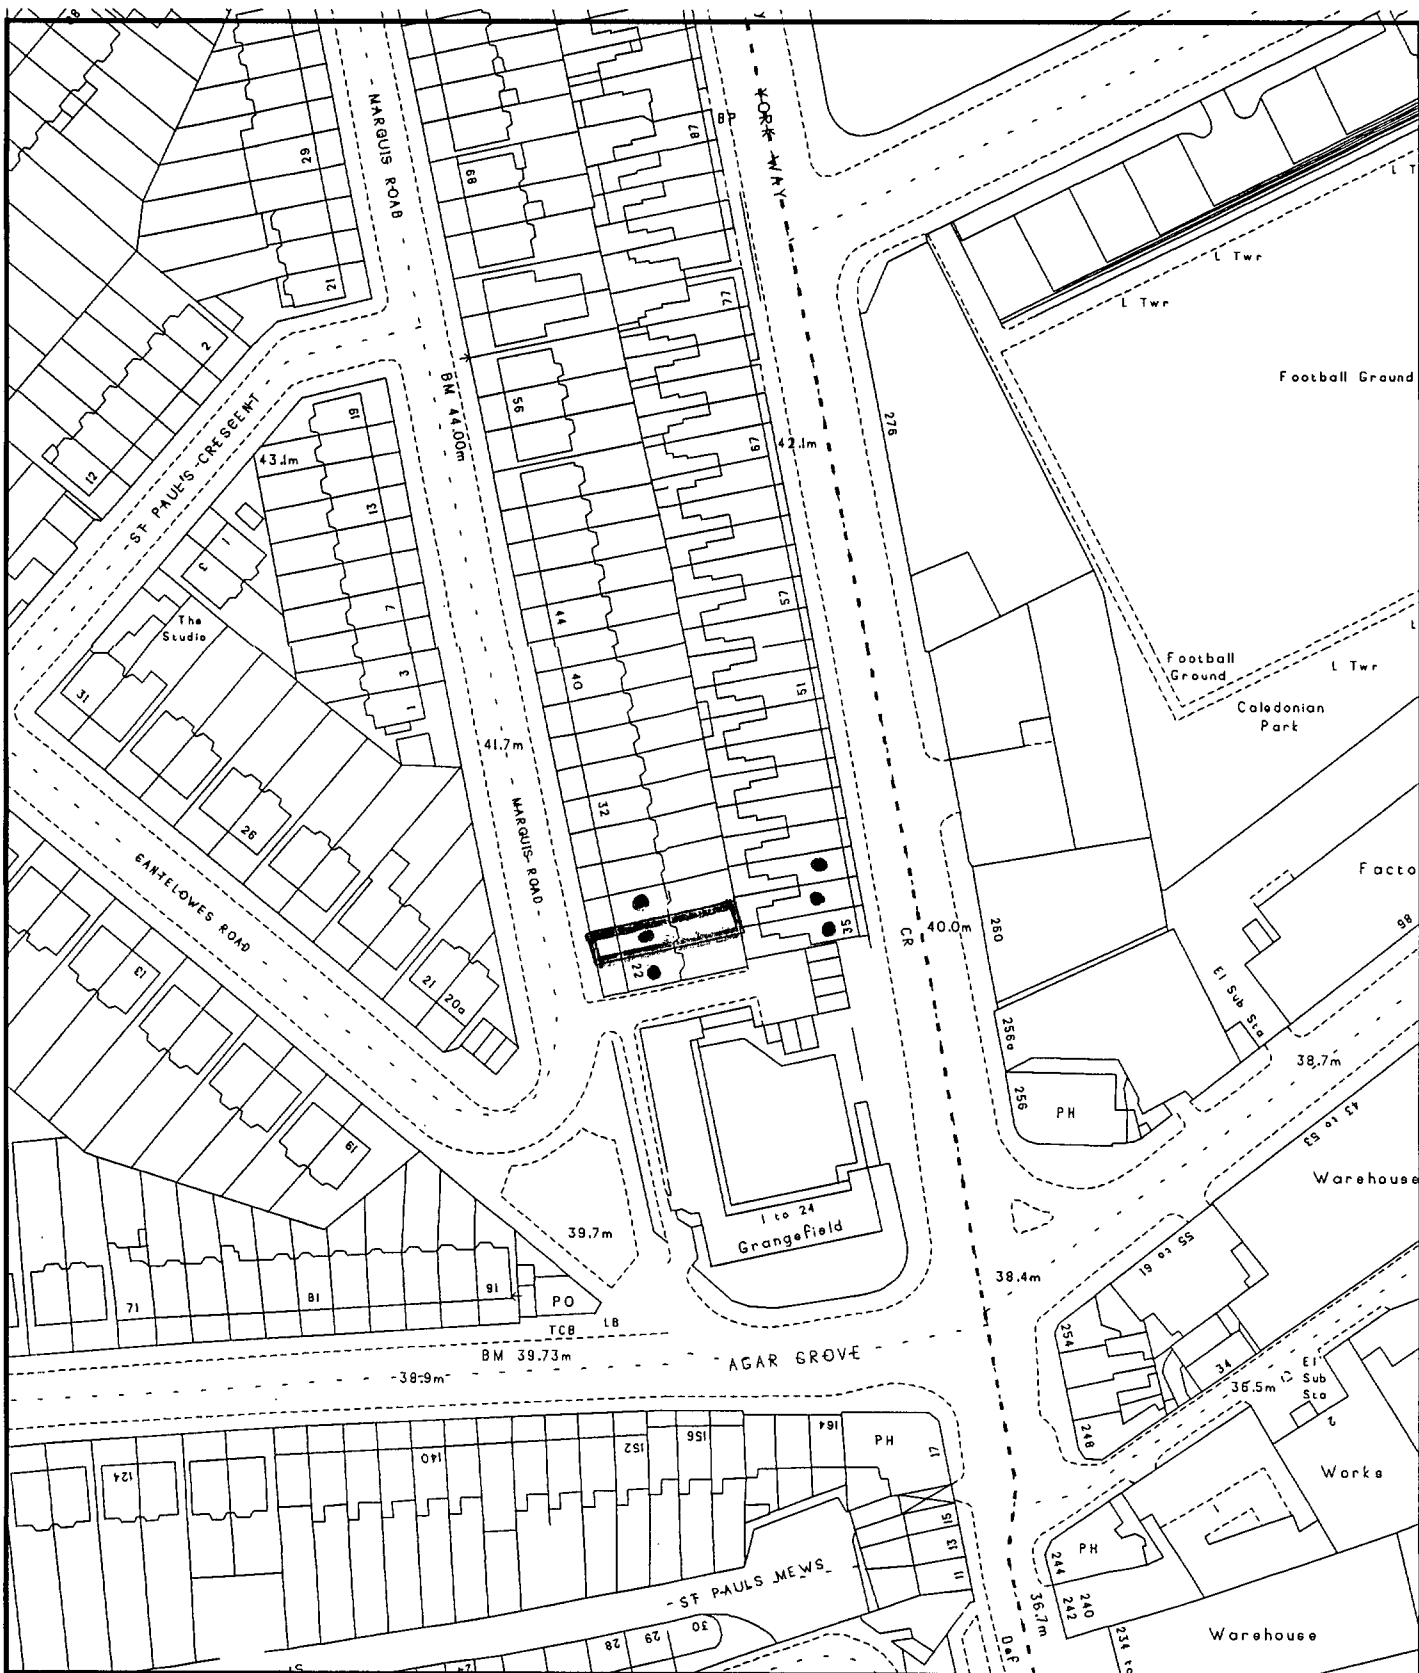

24 Marquis Road

London Borough of Camden

Planning Transport & Employment Service
Town Hall Extension
Argyle Street Entrance
London WC1H 8EQ

TP 9200220