

No. 8

LONDON CITY PLANNING
 PLANNING, TRADING & GENERAL
 RECEIVED 18 NOV 1993
 REDIRECTED TO ()

9301473

SW Architects Ltd.

8 Murray Street
 London NW1 9RE
 Telephone 071 485 4661
 Facsimile 071 485 4154


8 9 MURRAY ST LONDON NW1 9RE

PROPOSED SECOND FLOOR PLAN
 SCALE 1:50

16 NOV 93

02

030

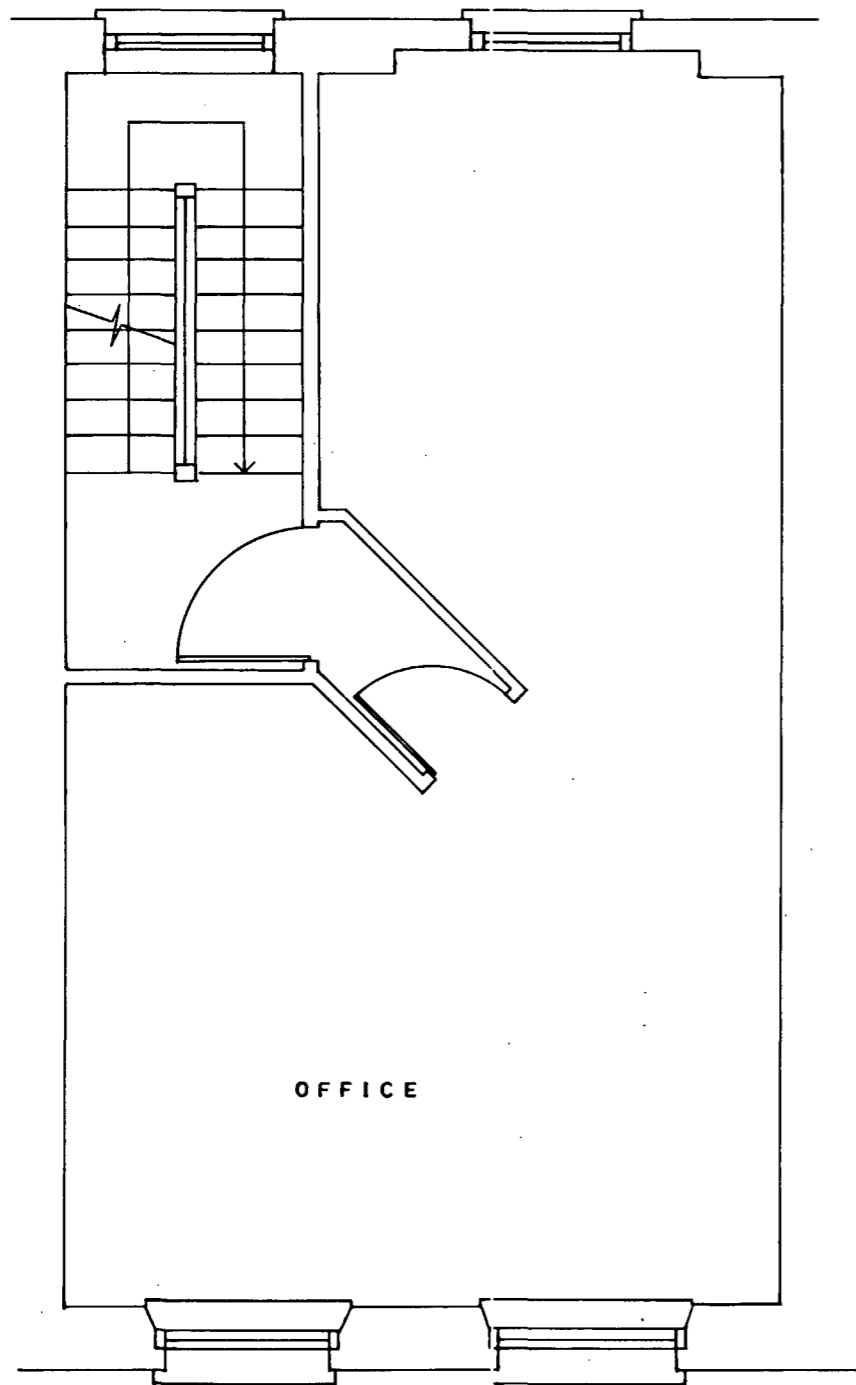

LONDON DEVELOPMENT CORPORATION
 PLANNING DEPARTMENT
 RECEIVED ON
 18 NOV 1993
 REDIRECTED TO ()

9301473


W. Architects Ltd
 8-9 Murray St
 London NW1 9RE
 Telephone 020 483 4661
 Facsimile 020 483 4154

8-9 MURRAY ST. LONDON NW1 9RE
 EXISTING SECOND FLOOR PLAN
 SCALE 1:50

01
 030

16 NOV 93

TP9301473

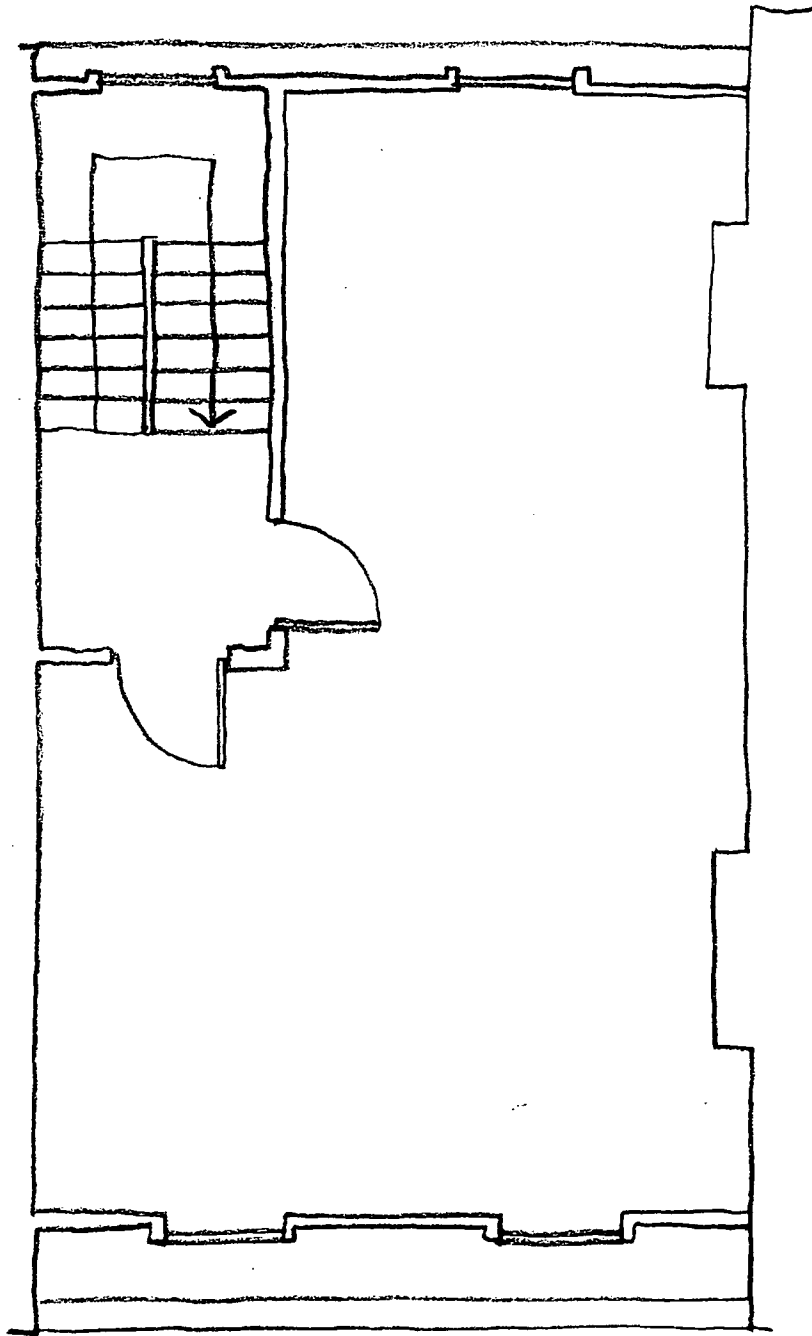


9 MURRAY STREET NW1 9RE
3RD FLOOR PLAN EXCERPTED
FROM PLANNING FILE Dfg 072/03
DATED 4 JAN 86
SCALE 1:50 10 JAN 94

SW Architects Ltd.

8 Murray Street
London NW1 9RE
Telephone 071 485 4661
Facsimile 071 485 4154

TP9301473

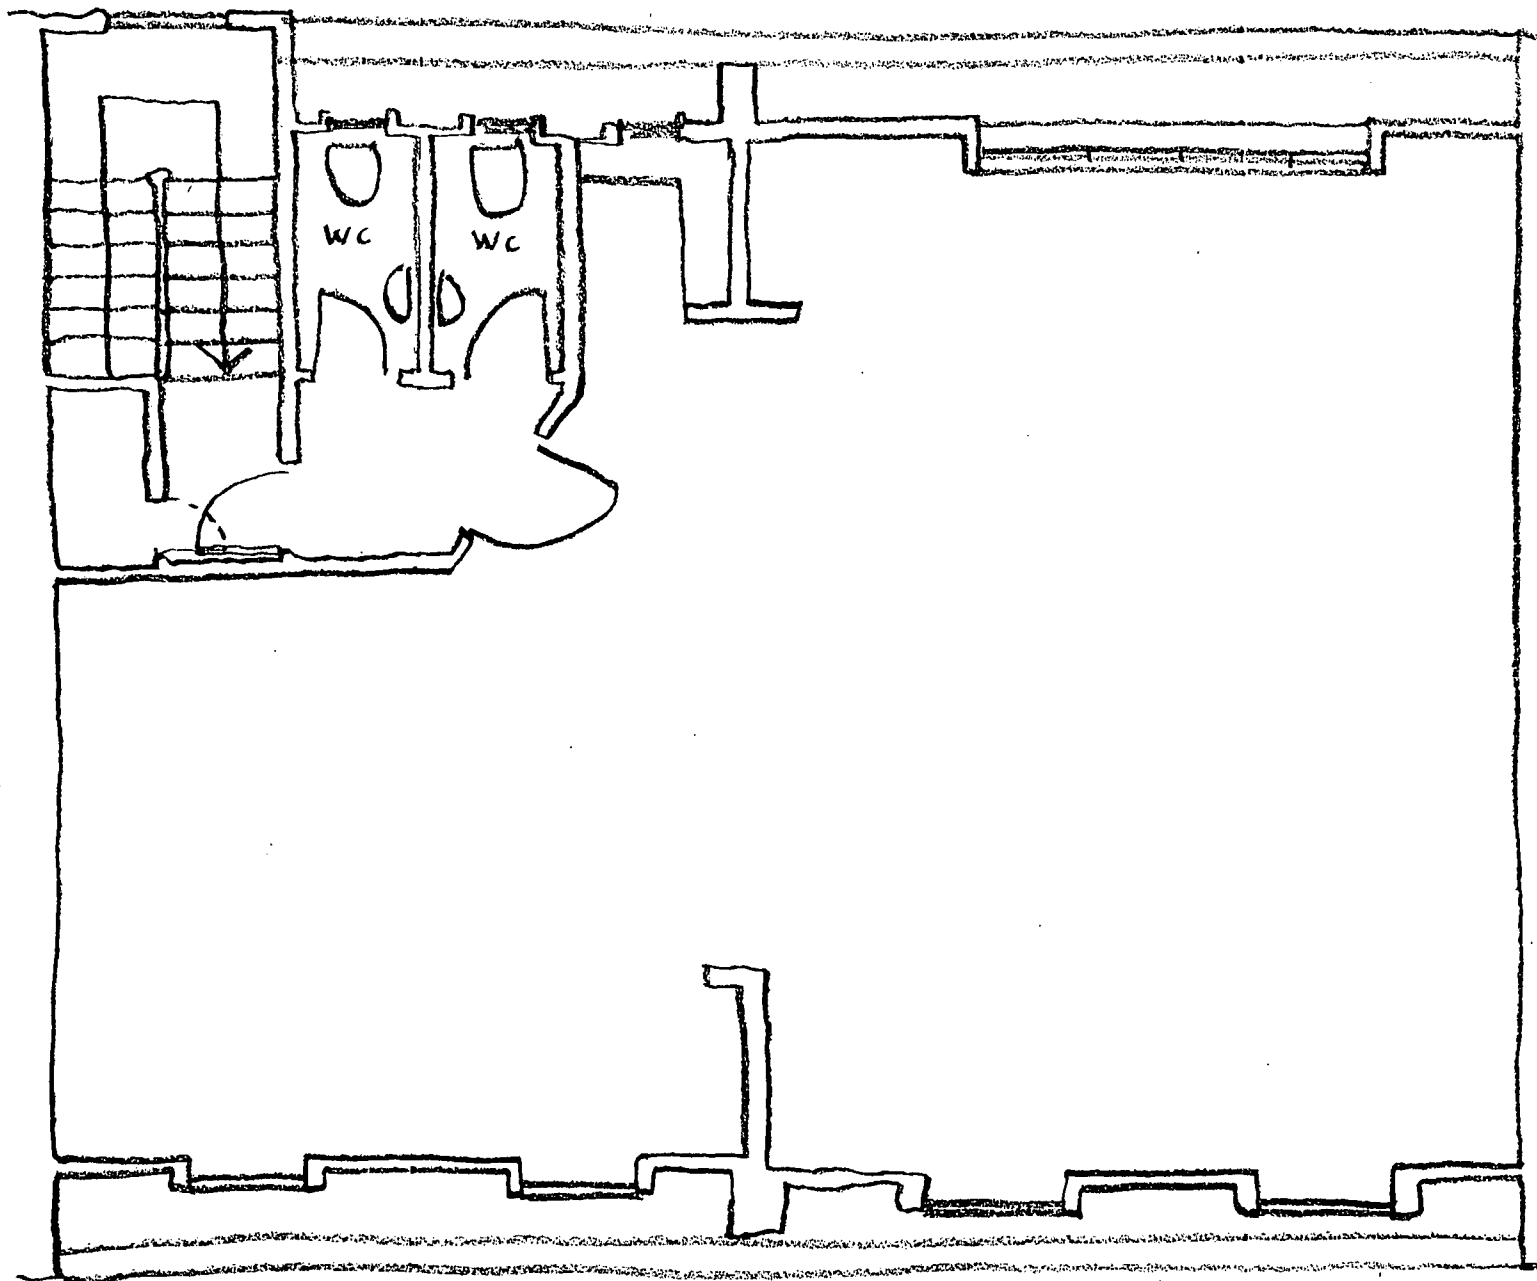

8/9 MURRAY STREET NW1 9RE.
3RD FLOOR PLAN AS EXISTING.
SCALE \approx 1:50 10 JAN
Drg N° 31 / 06

SW Architects Ltd.
8 Murray Street
London NW1 9RE
Telephone 071 485 4661
Facsimile 071 485 4154