



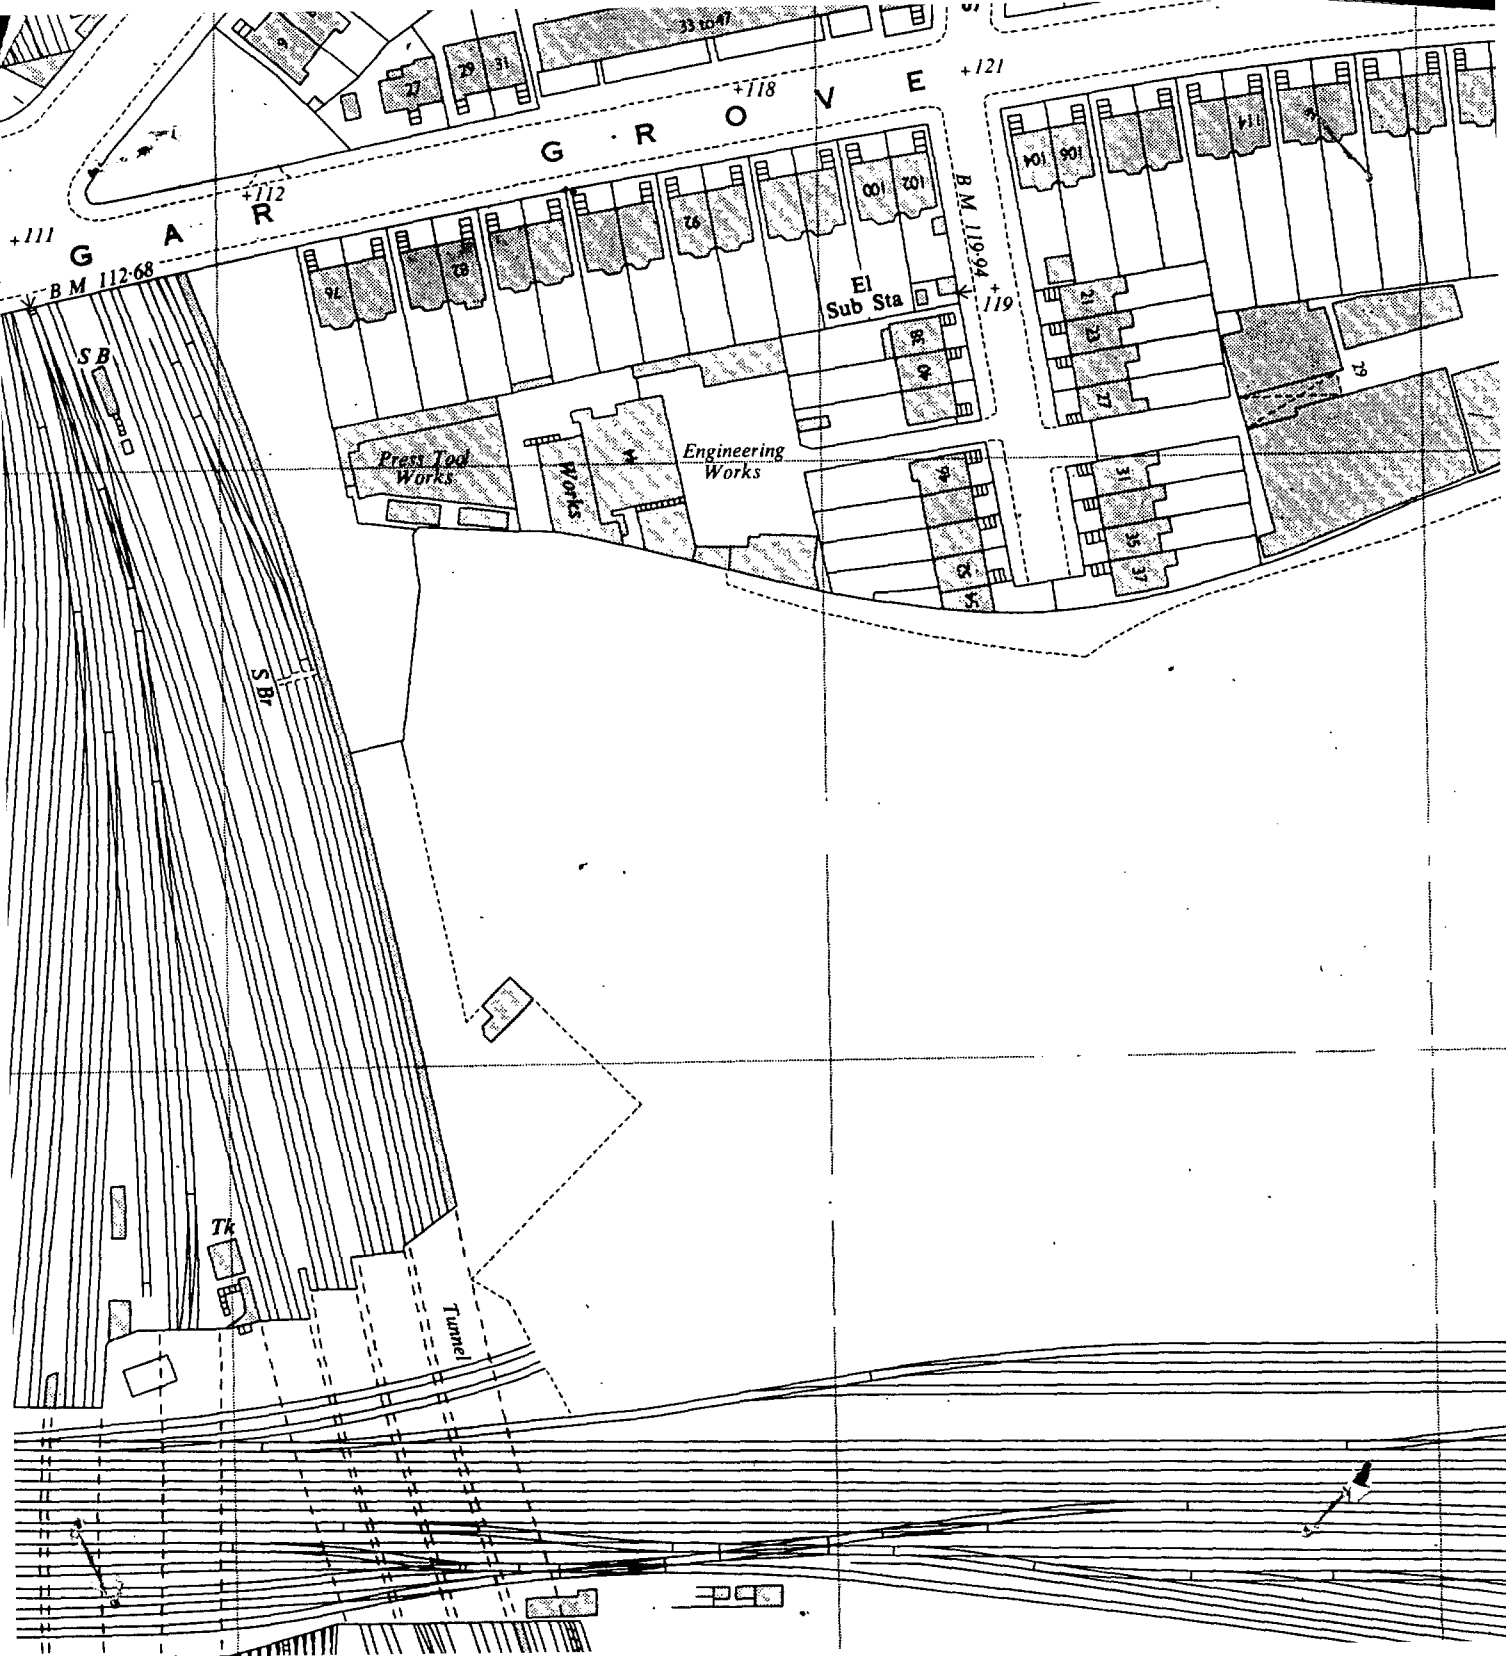

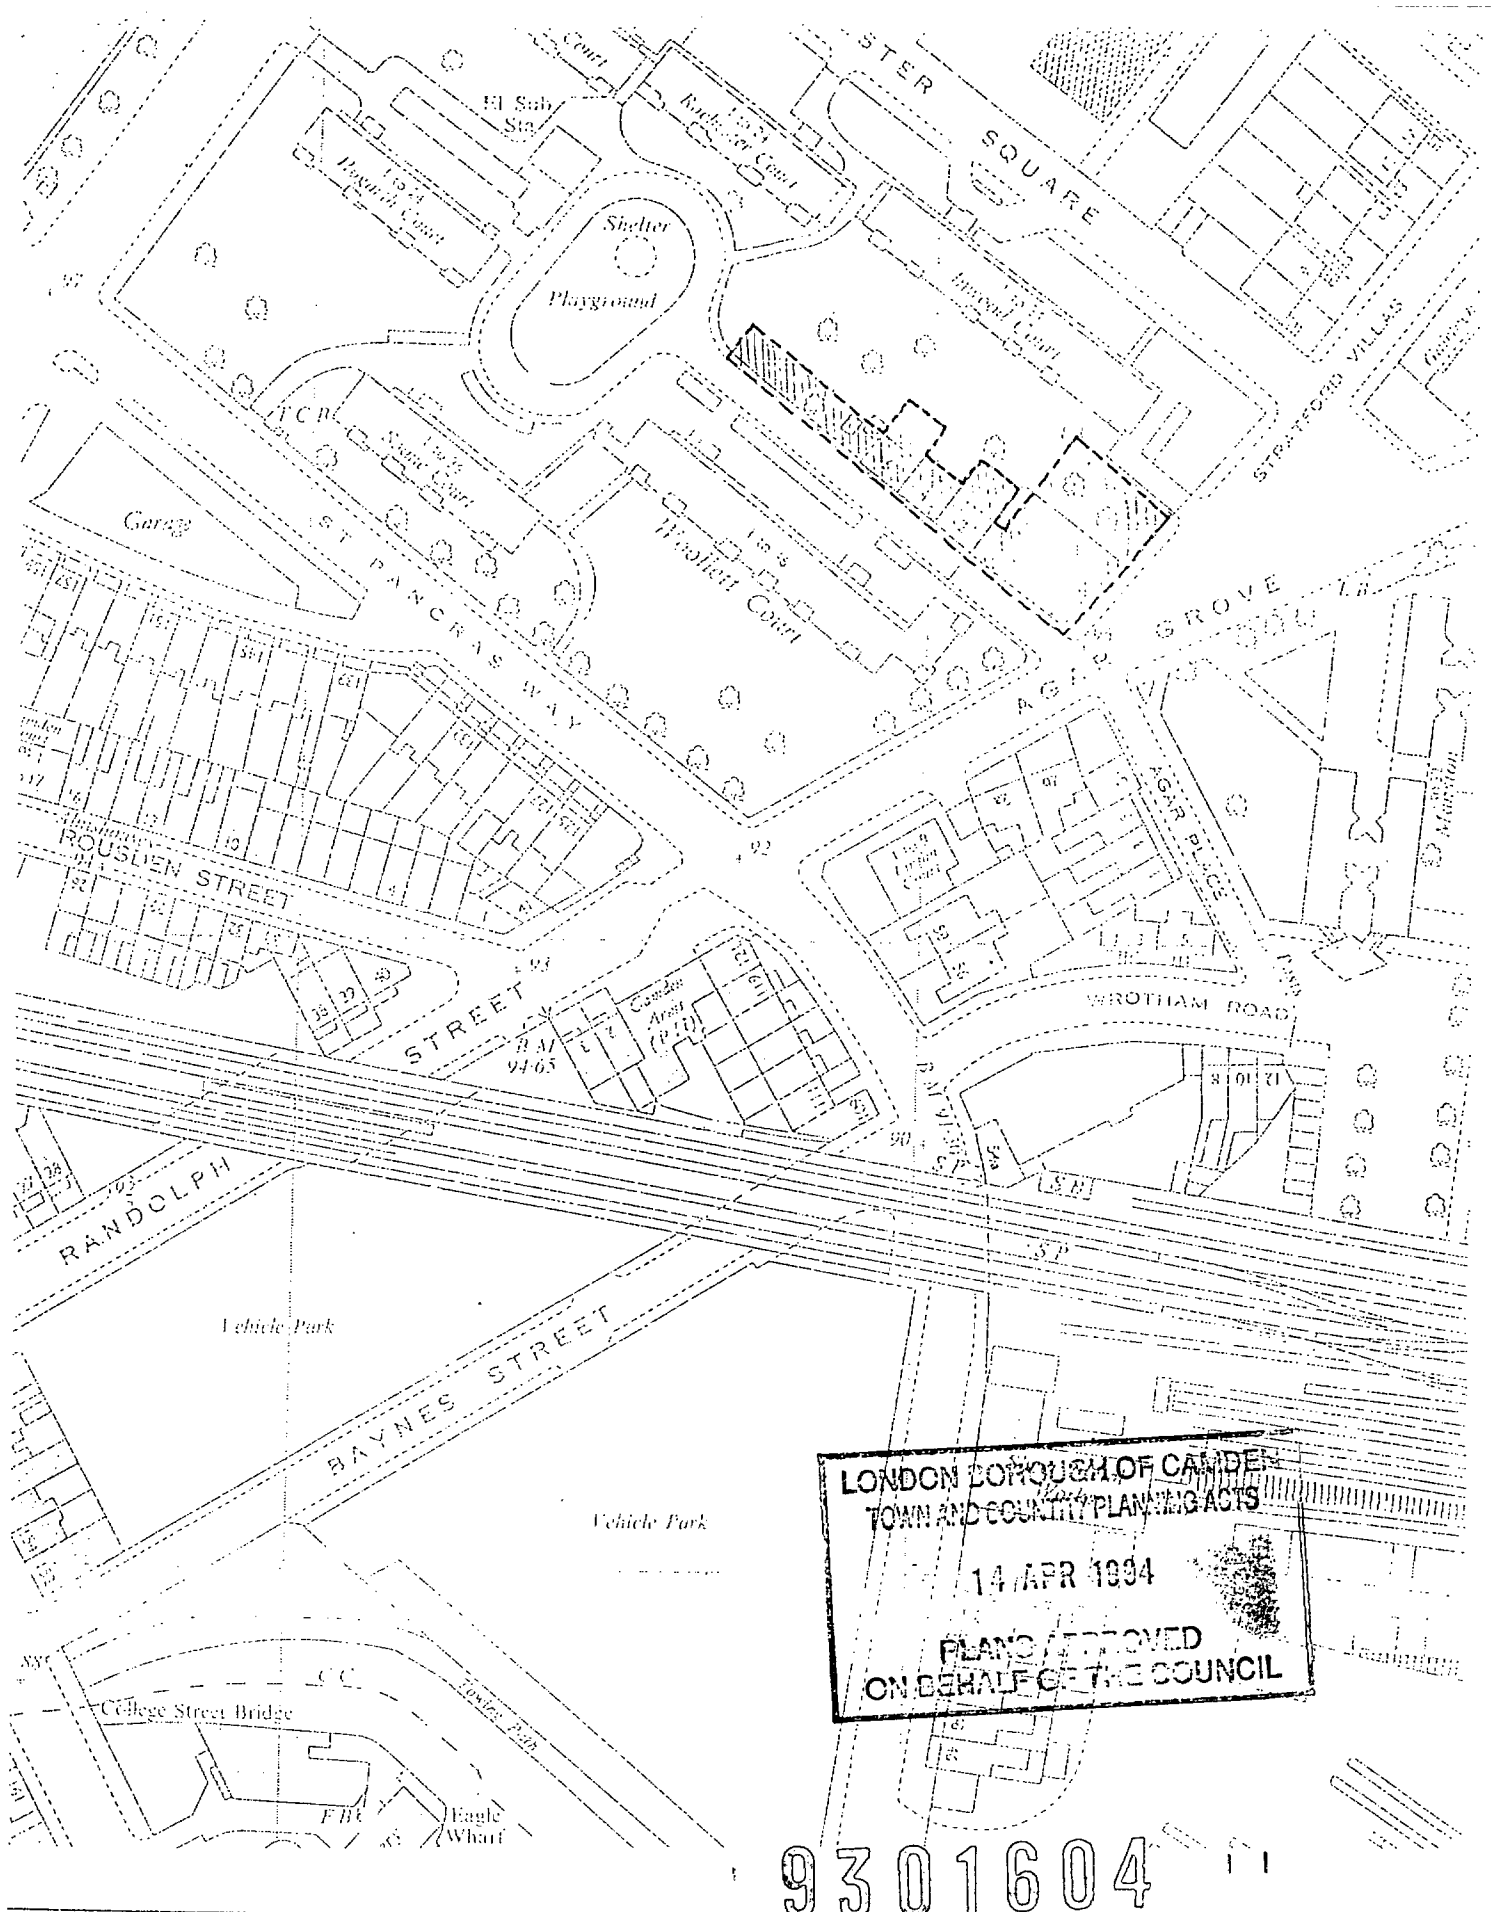

LONDON BOROUGH OF CAMDEN
TOWN AND COUNTRY PLANNING ACTS
14 APR 1994
PLANS APPROVED
ON BEHALF OF THE COUNCIL

9301604

drawing LOCATION PLAN	scale 1:1250	date NOV 93	drawn
job 2-6 AGAR PLACE LONDON NW1	ARP ANTHONY RICHARDSON AND PARTNERS ARCHITECTS AND QUANTITY SURVEYORS 31 OVAL ROAD LONDON NW1 7EA 01-485 0991		
client ASRA HOUSING ASS'N	drawing number 2576/01	revision 2	