


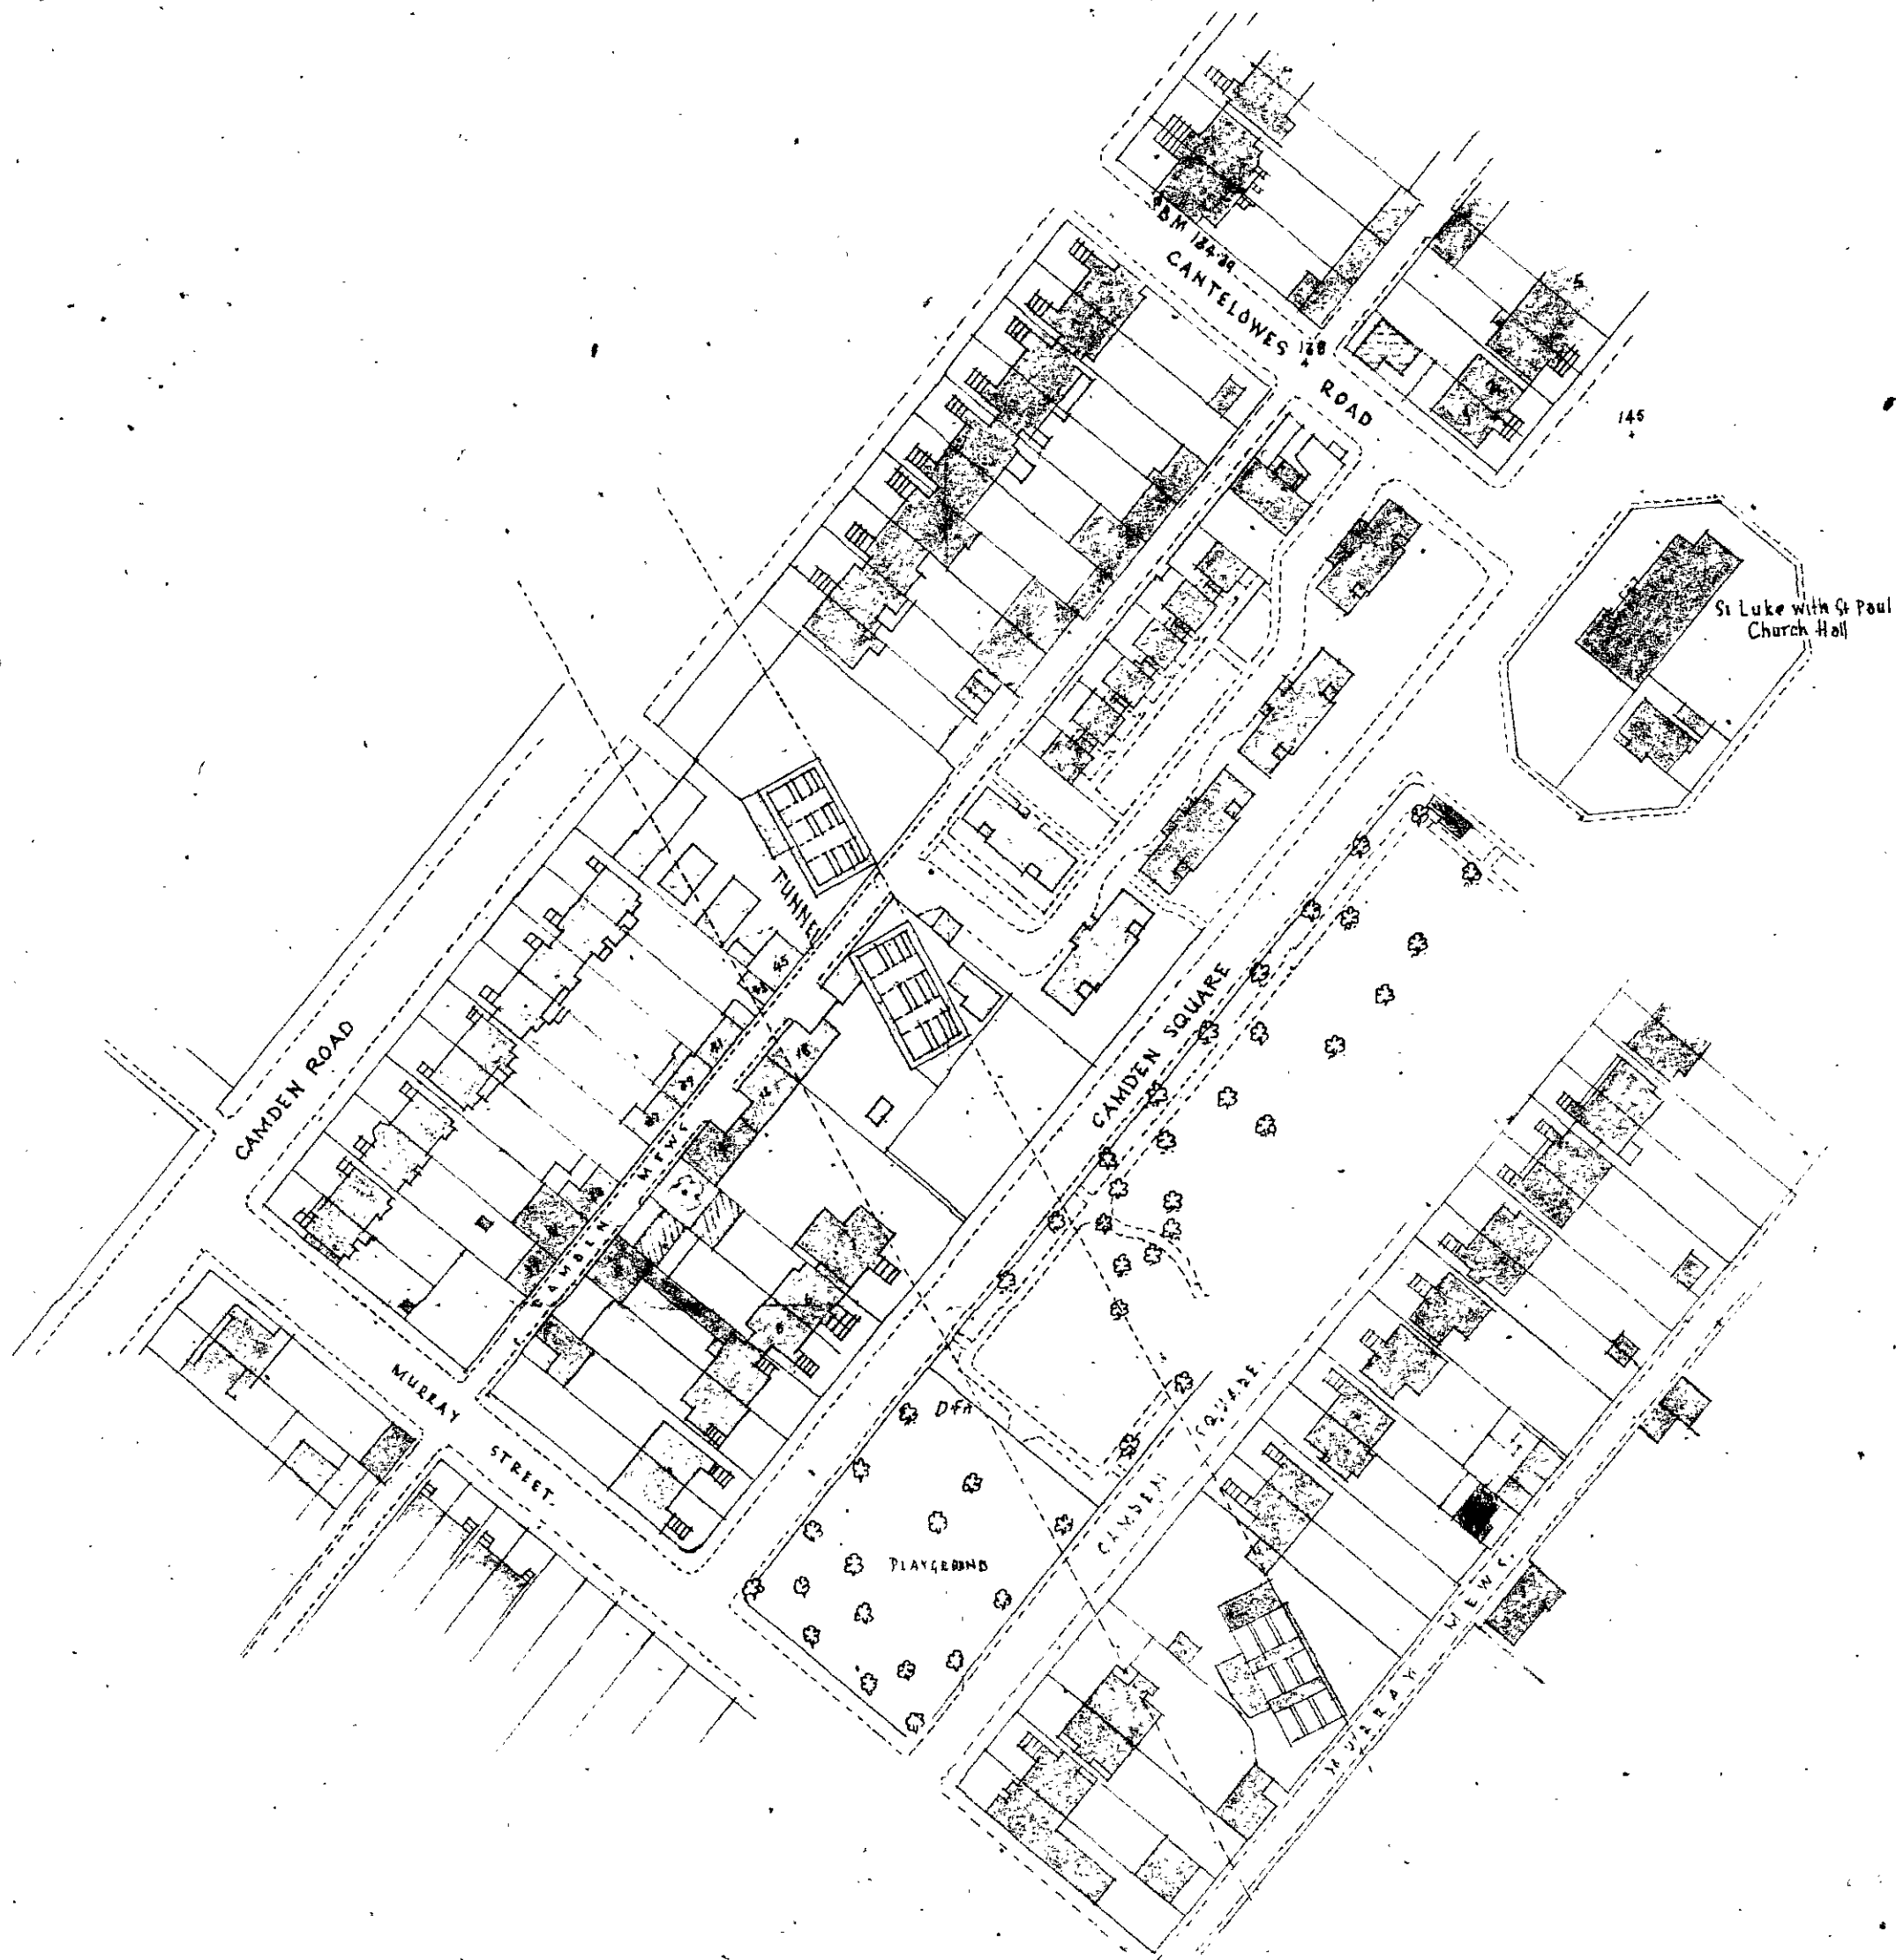

2210

SCALE - 1/1250<sup>th</sup>

PROPOSED ALTERATIONS TO No. 19 MURRAY MEWS. N.W.I.  
FOR GRANTEE PROPERTY DEVELOPMENTS LTD.

GEORGE BROWN & PARTNERS, ARCHITECTS, SURVEYORS, PLANNING CONSULTANTS  
LONDON BUILDINGS, MARKET PLACE, SHIPPENHAM,  
BRISTOL. LONDON, OKEHAMPTON, SWINDON, THORNBURY.