


85563

PRESENTED TO
13 JUL 1936
TOWN PLANNING AND BUILDING
REGULATION COMMITTEE.


REGD No. 24566

THE ART PAVEMENTS & DECORATIONS LTD ST PAULS CRESCENT CAMDEN TOWN. N.W.

PROPOSED NEW BUILDING.

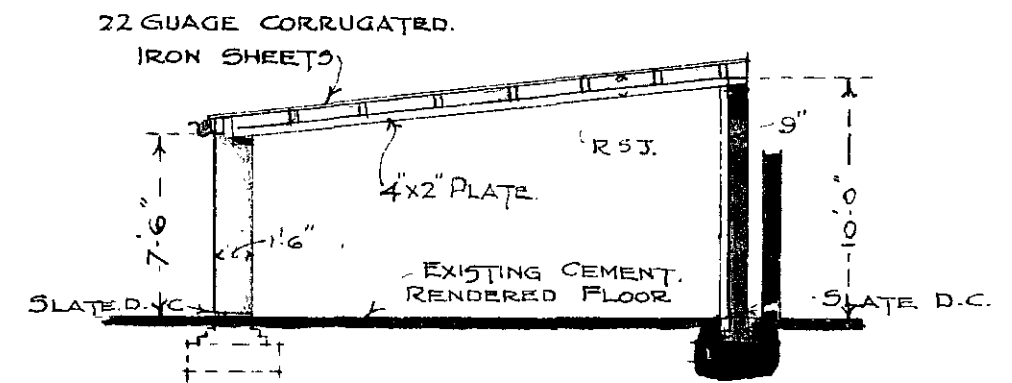


SECTION A.B.

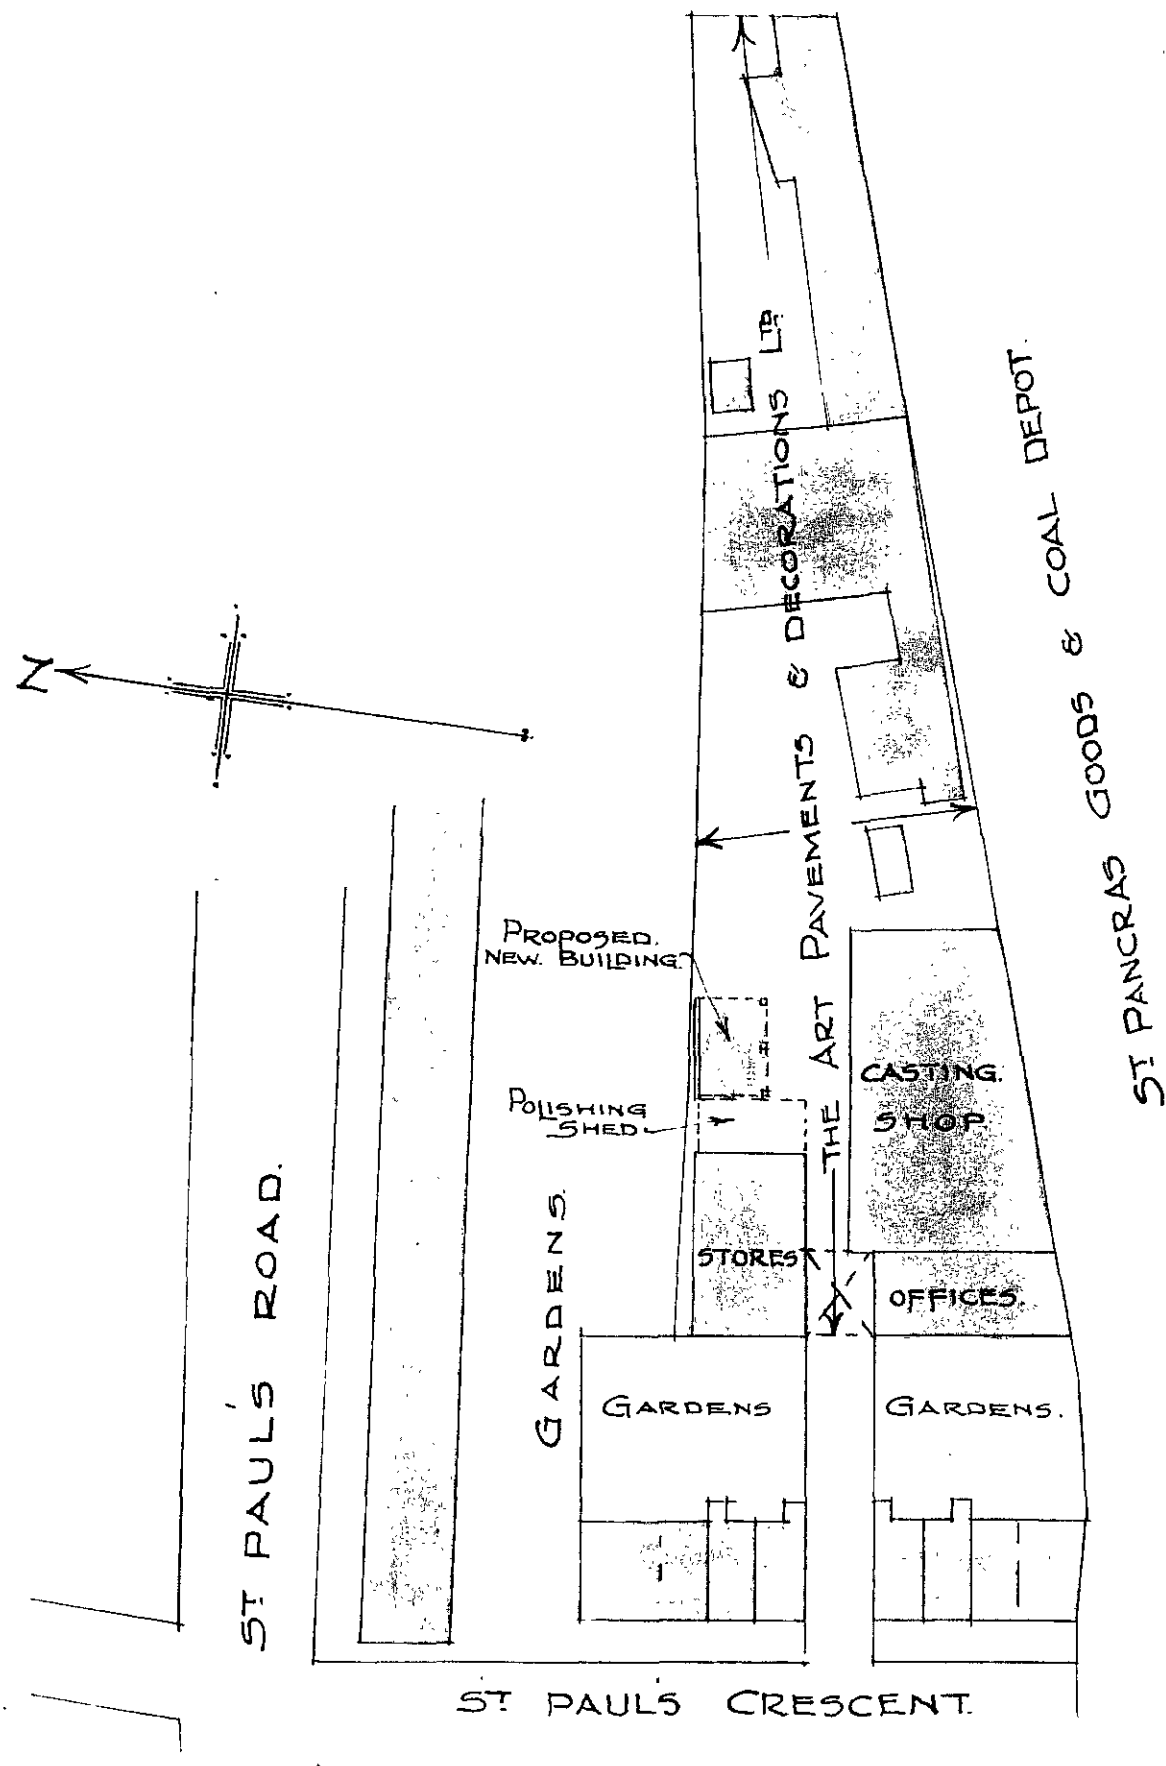

SCALE
60 FEET = 1 INCH

BLOCK PLAN.

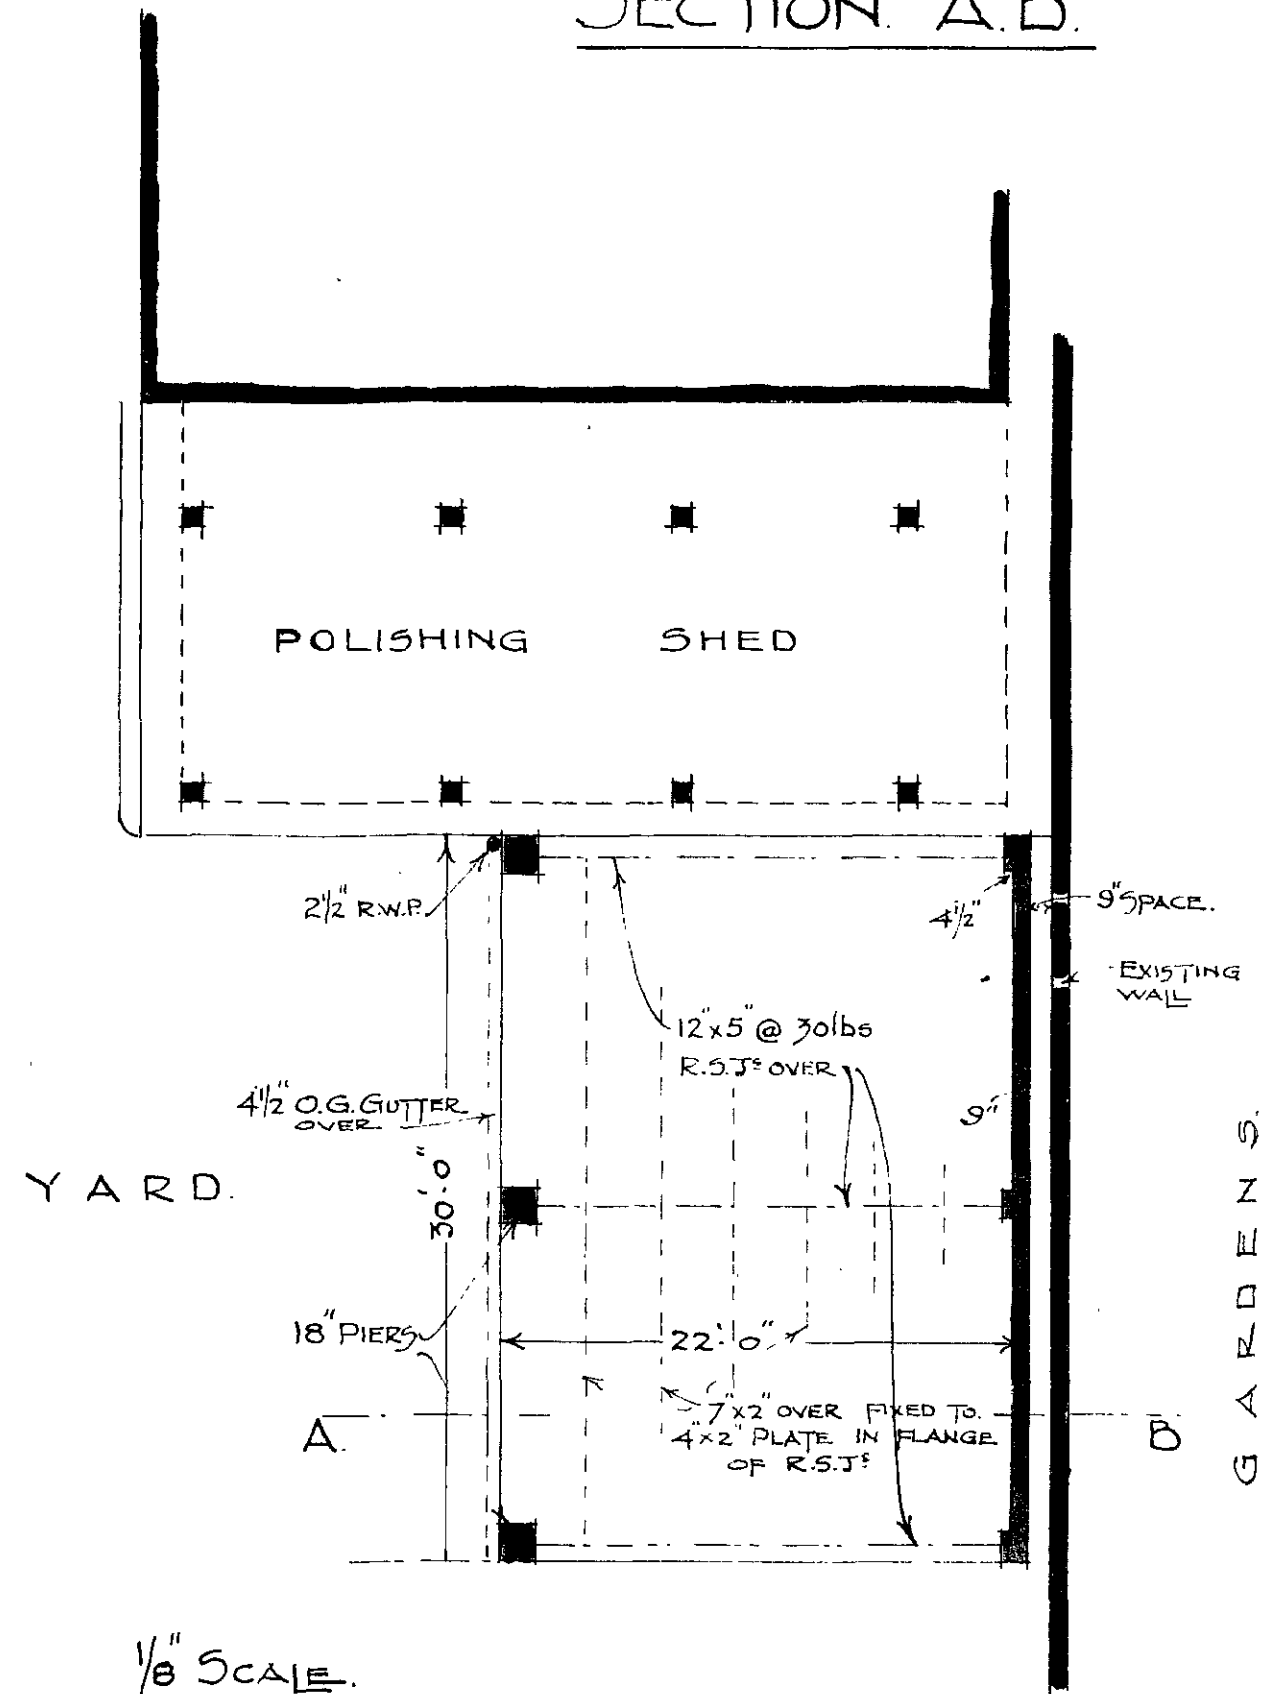

1/8" SCALE.

GROUND PLAN.

H. FERRIS & SON
BUILDERS
15 CANTLOWES RD N.W.