



NOTE ON MATERIALS


- 1 New brickwork is to be London Stock brickwork
- 2 New windows are to be framed in aluminium in timber sub-frames
- 3 New external timber is either to be painted white or stained charcoal grey

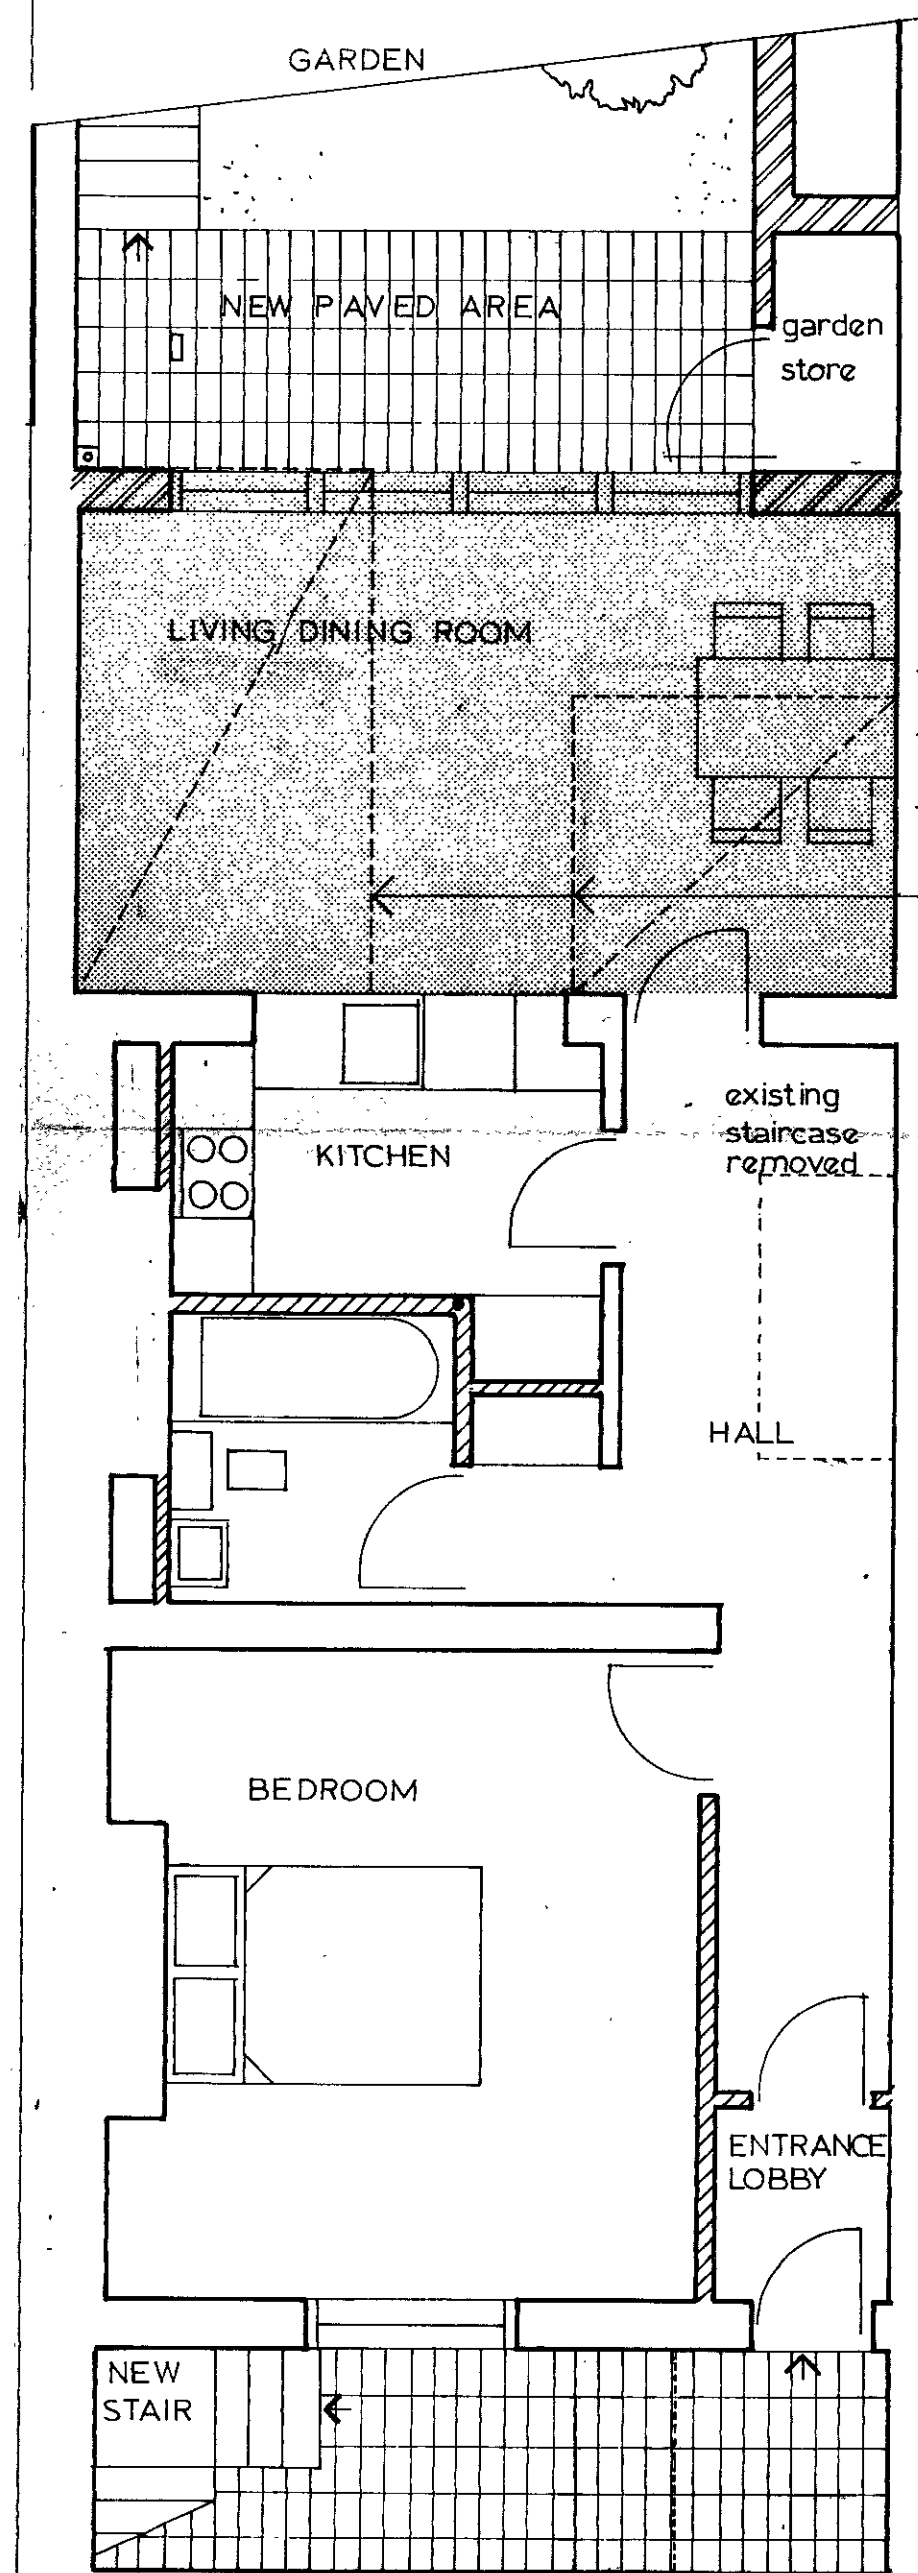


BASEMENT FLAT

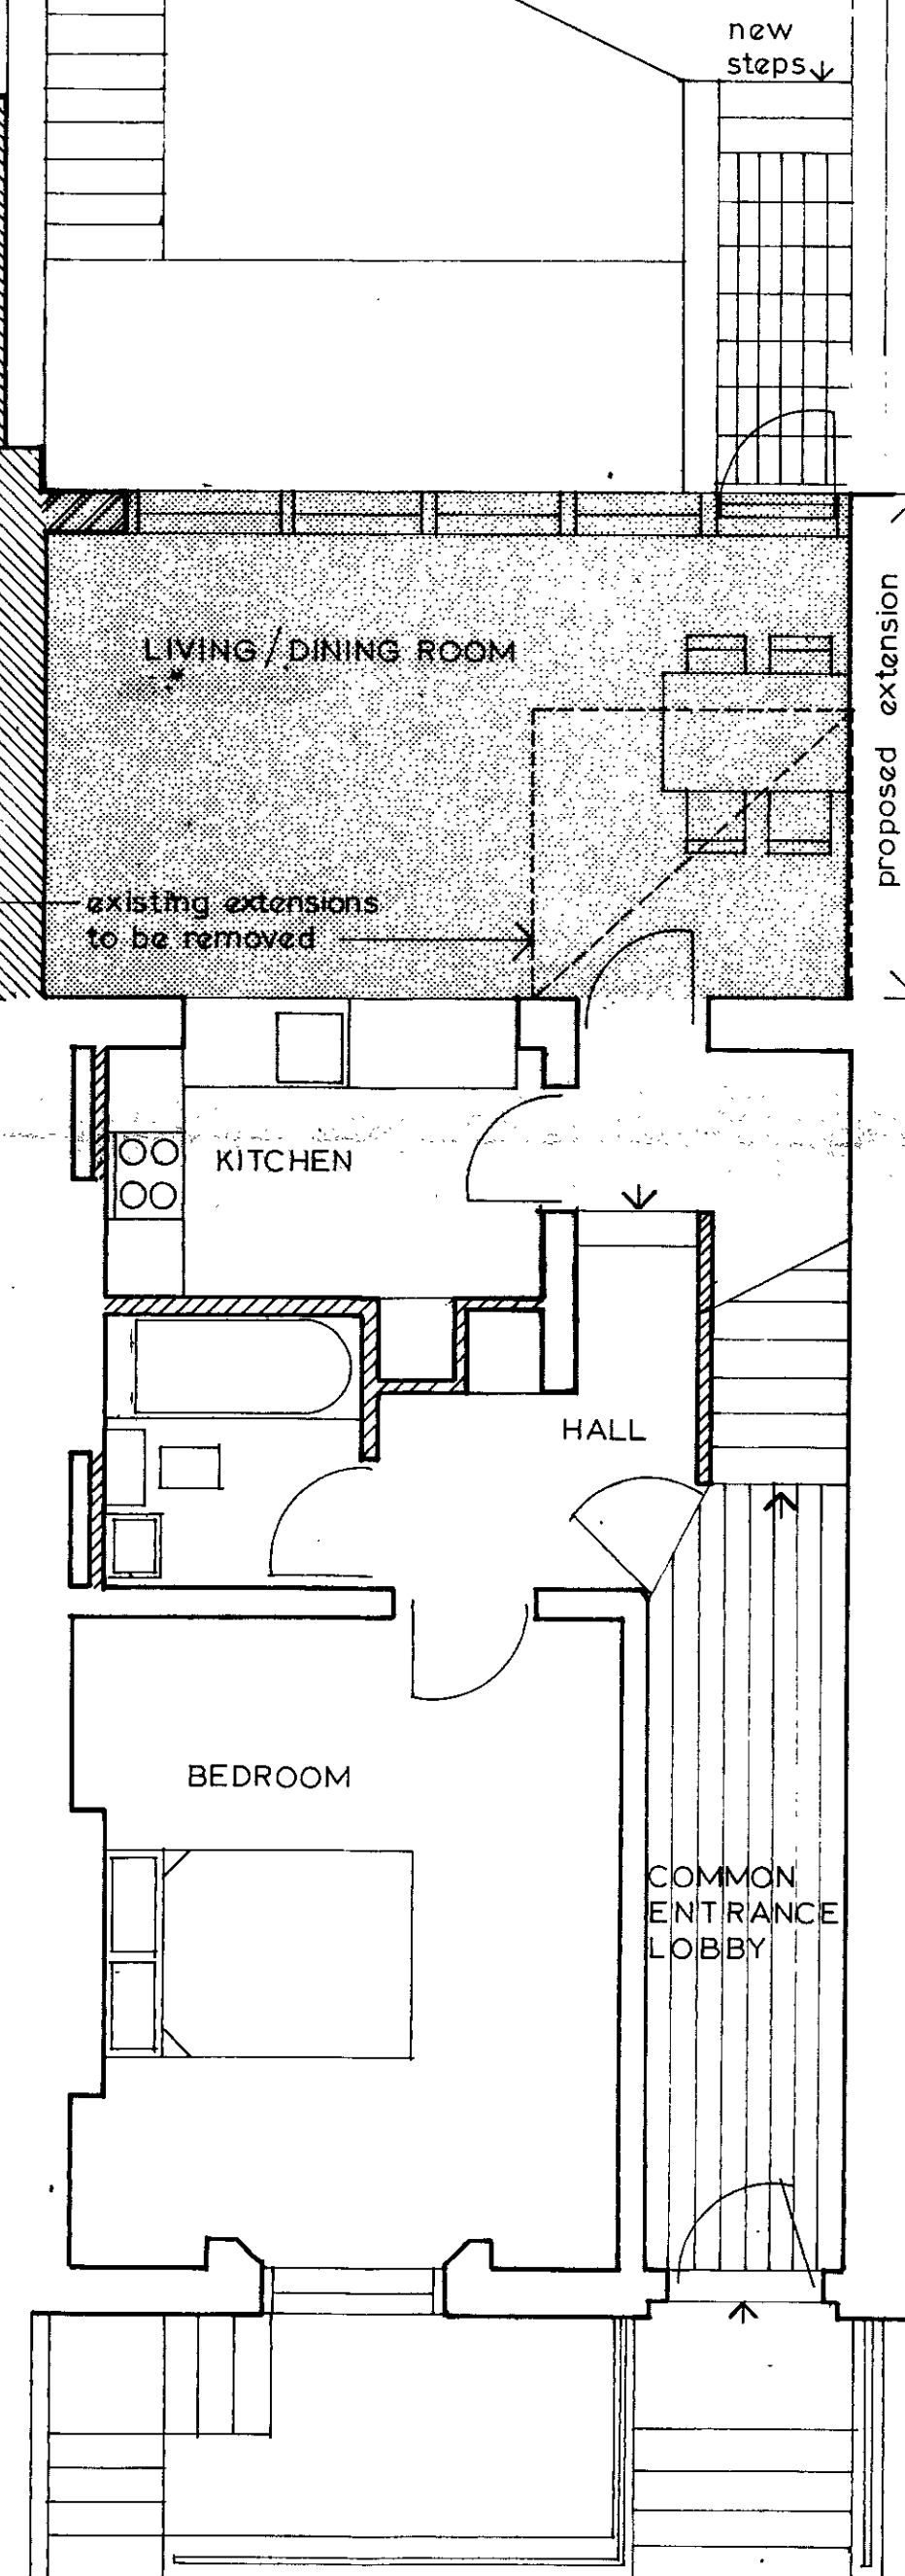

GROUND FLOOR FLAT

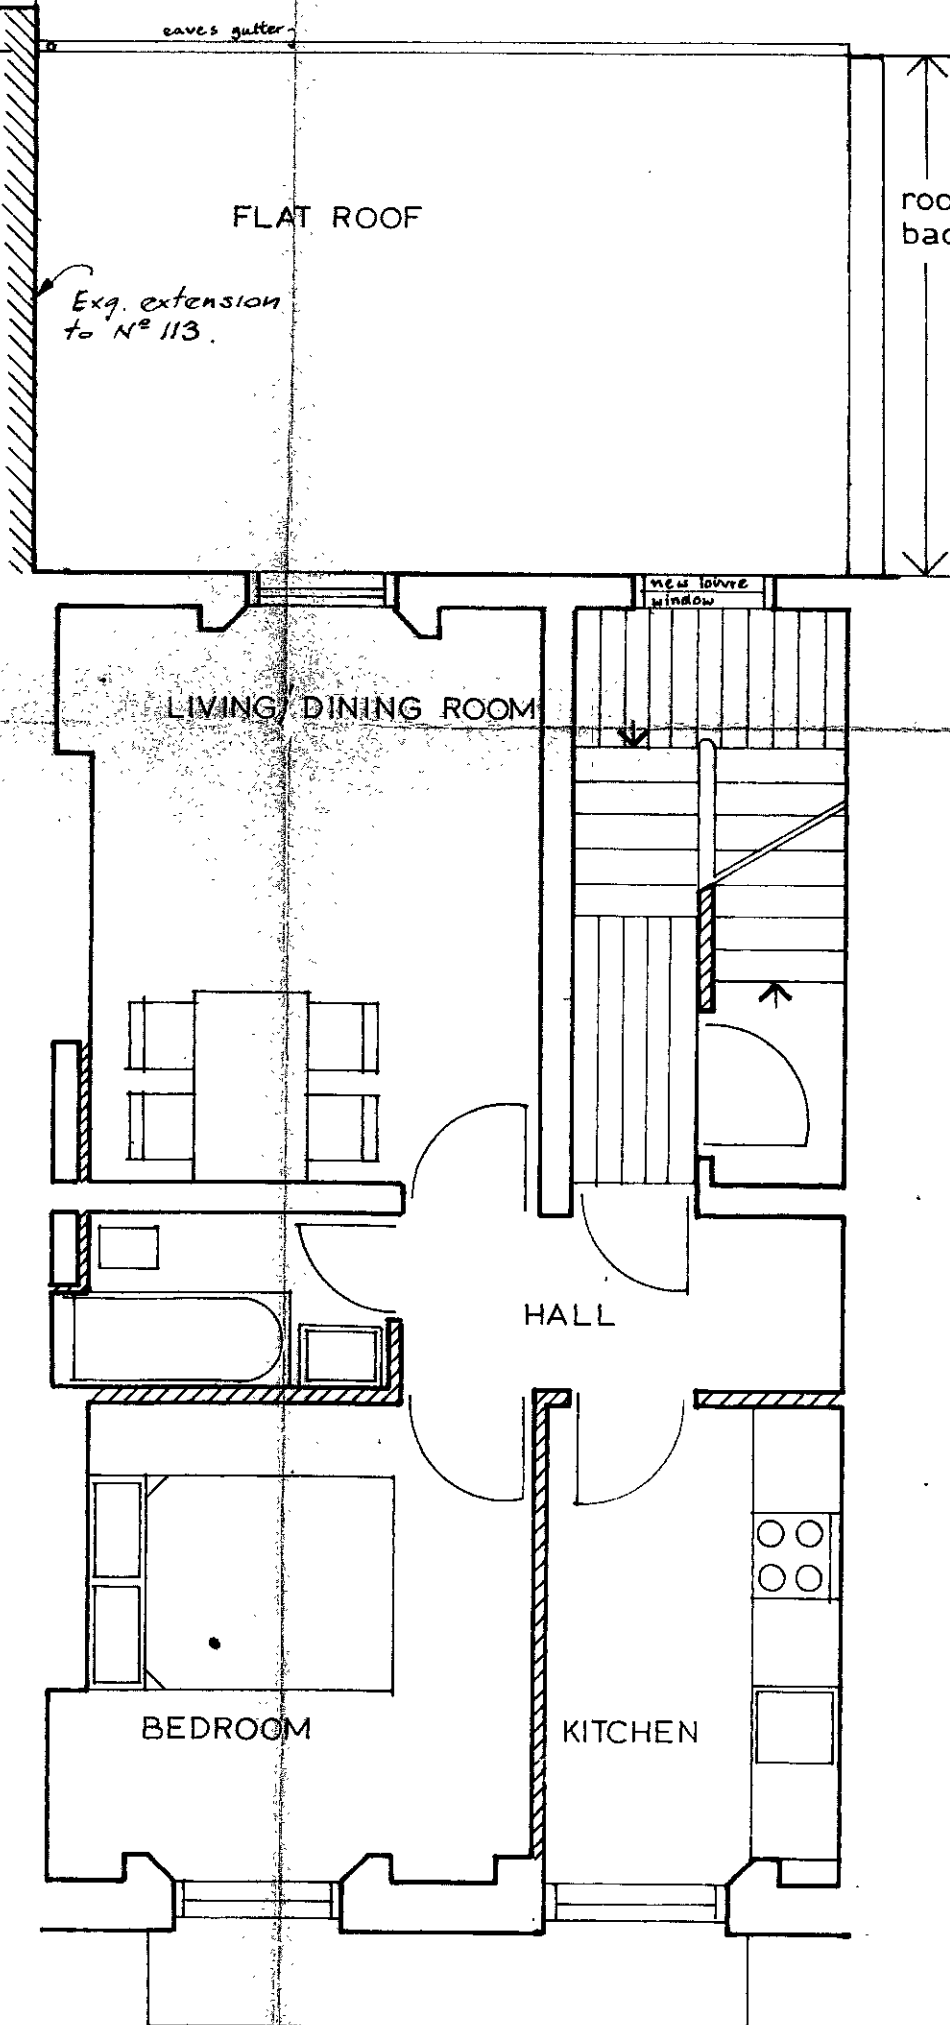


FIRST FLOOR FLAT (350 SF)

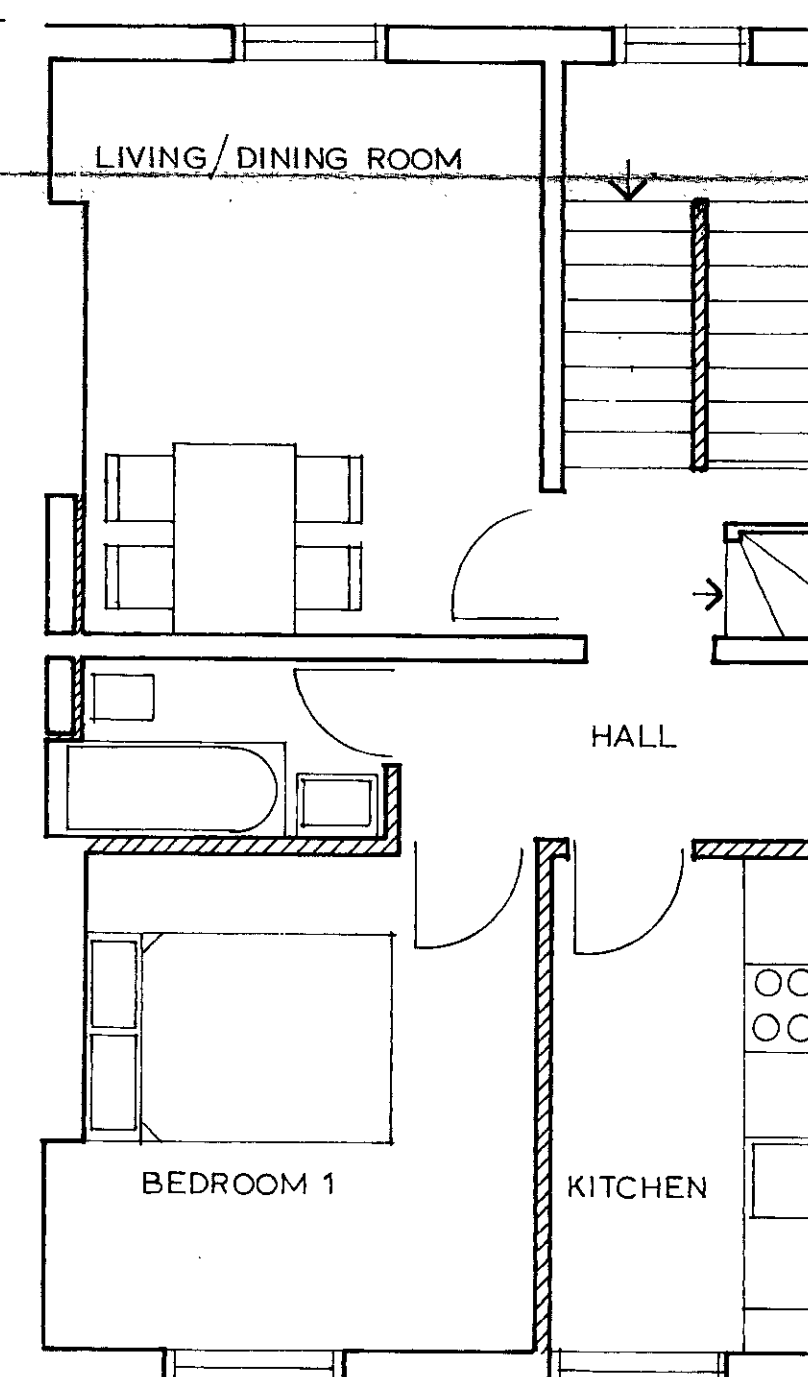


SECOND FLOOR FLAT

inc. bedroom upstairs

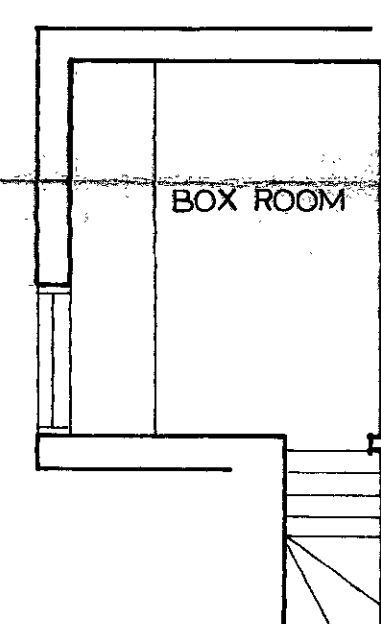

THIRD FLOOR

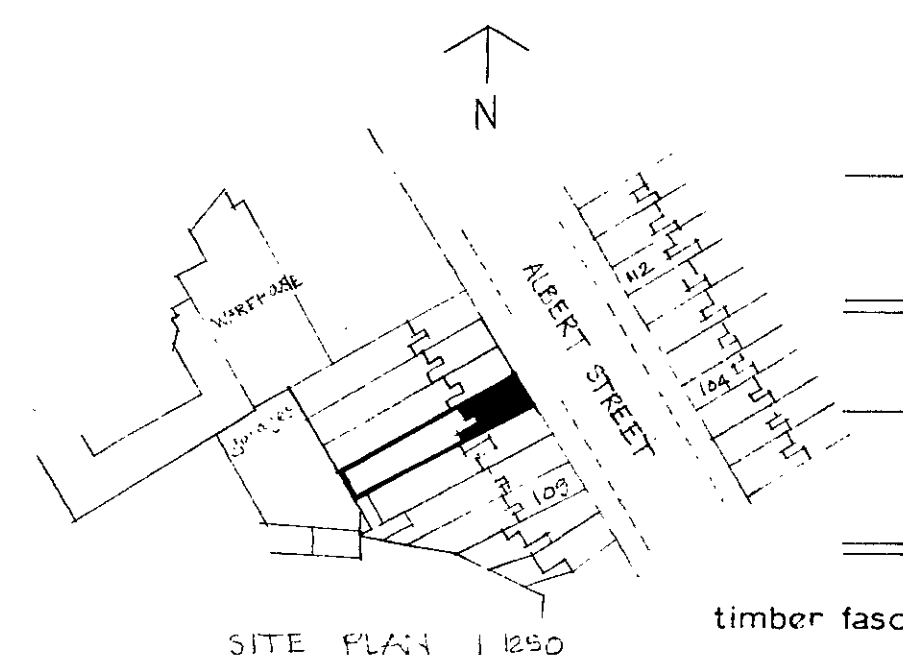


SITE PLAN 1250

timber fascia

rear extension to be removed

roof of 117 back addition

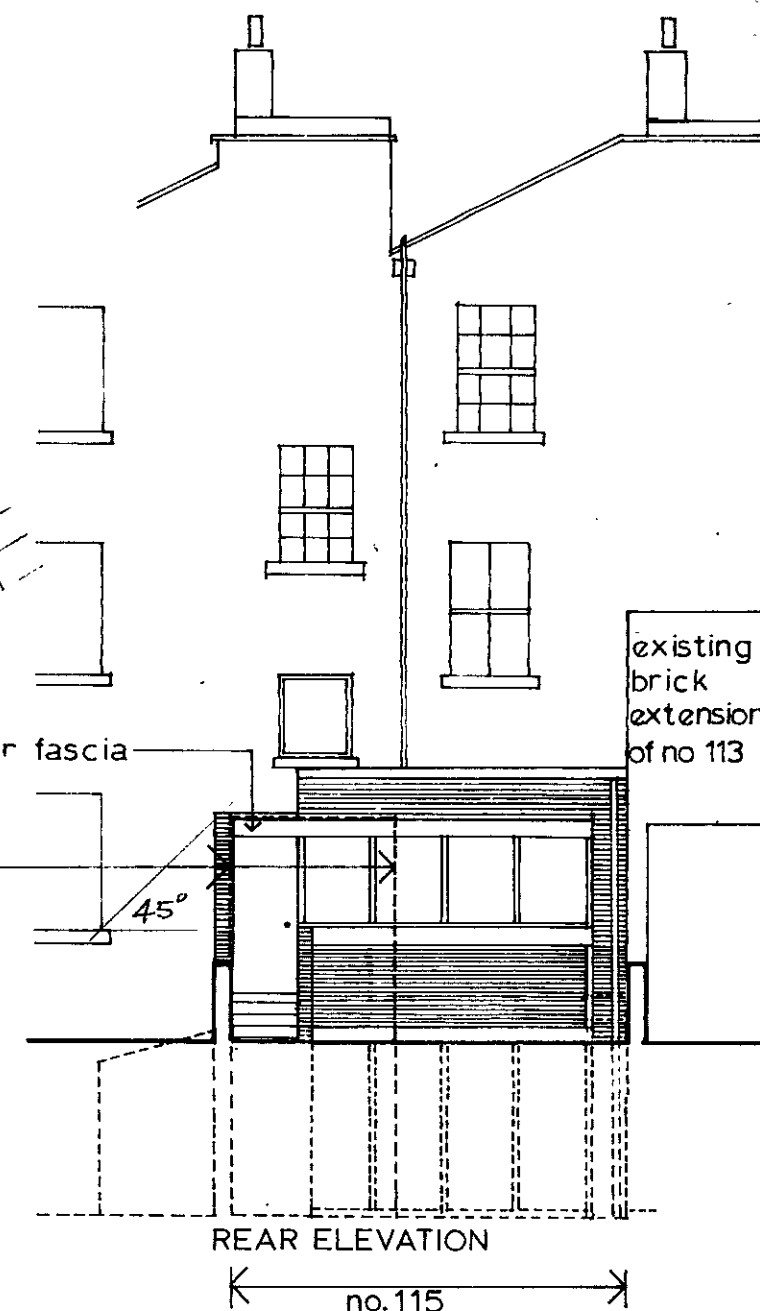

REAR ELEVATION

no. 115

LONDON BOROUGH OF CAMDEN
RECOMMENDATION AGREED
- 1 AUG 1972
ON BEHALF OF THE COUNCIL

CTP/J11/16/23/1302

115 ALBERT STREET NW1
PROPOSED IMPROVEMENT OF HOUSE
AND CONVERSION INTO 4 FLATS
1/4" + 1/8" to 1/0"

Watkinson and Cosgrave
158 Kentish Town Road
NW5
01 485 6016
1240/27
Rev B 24.5.72