
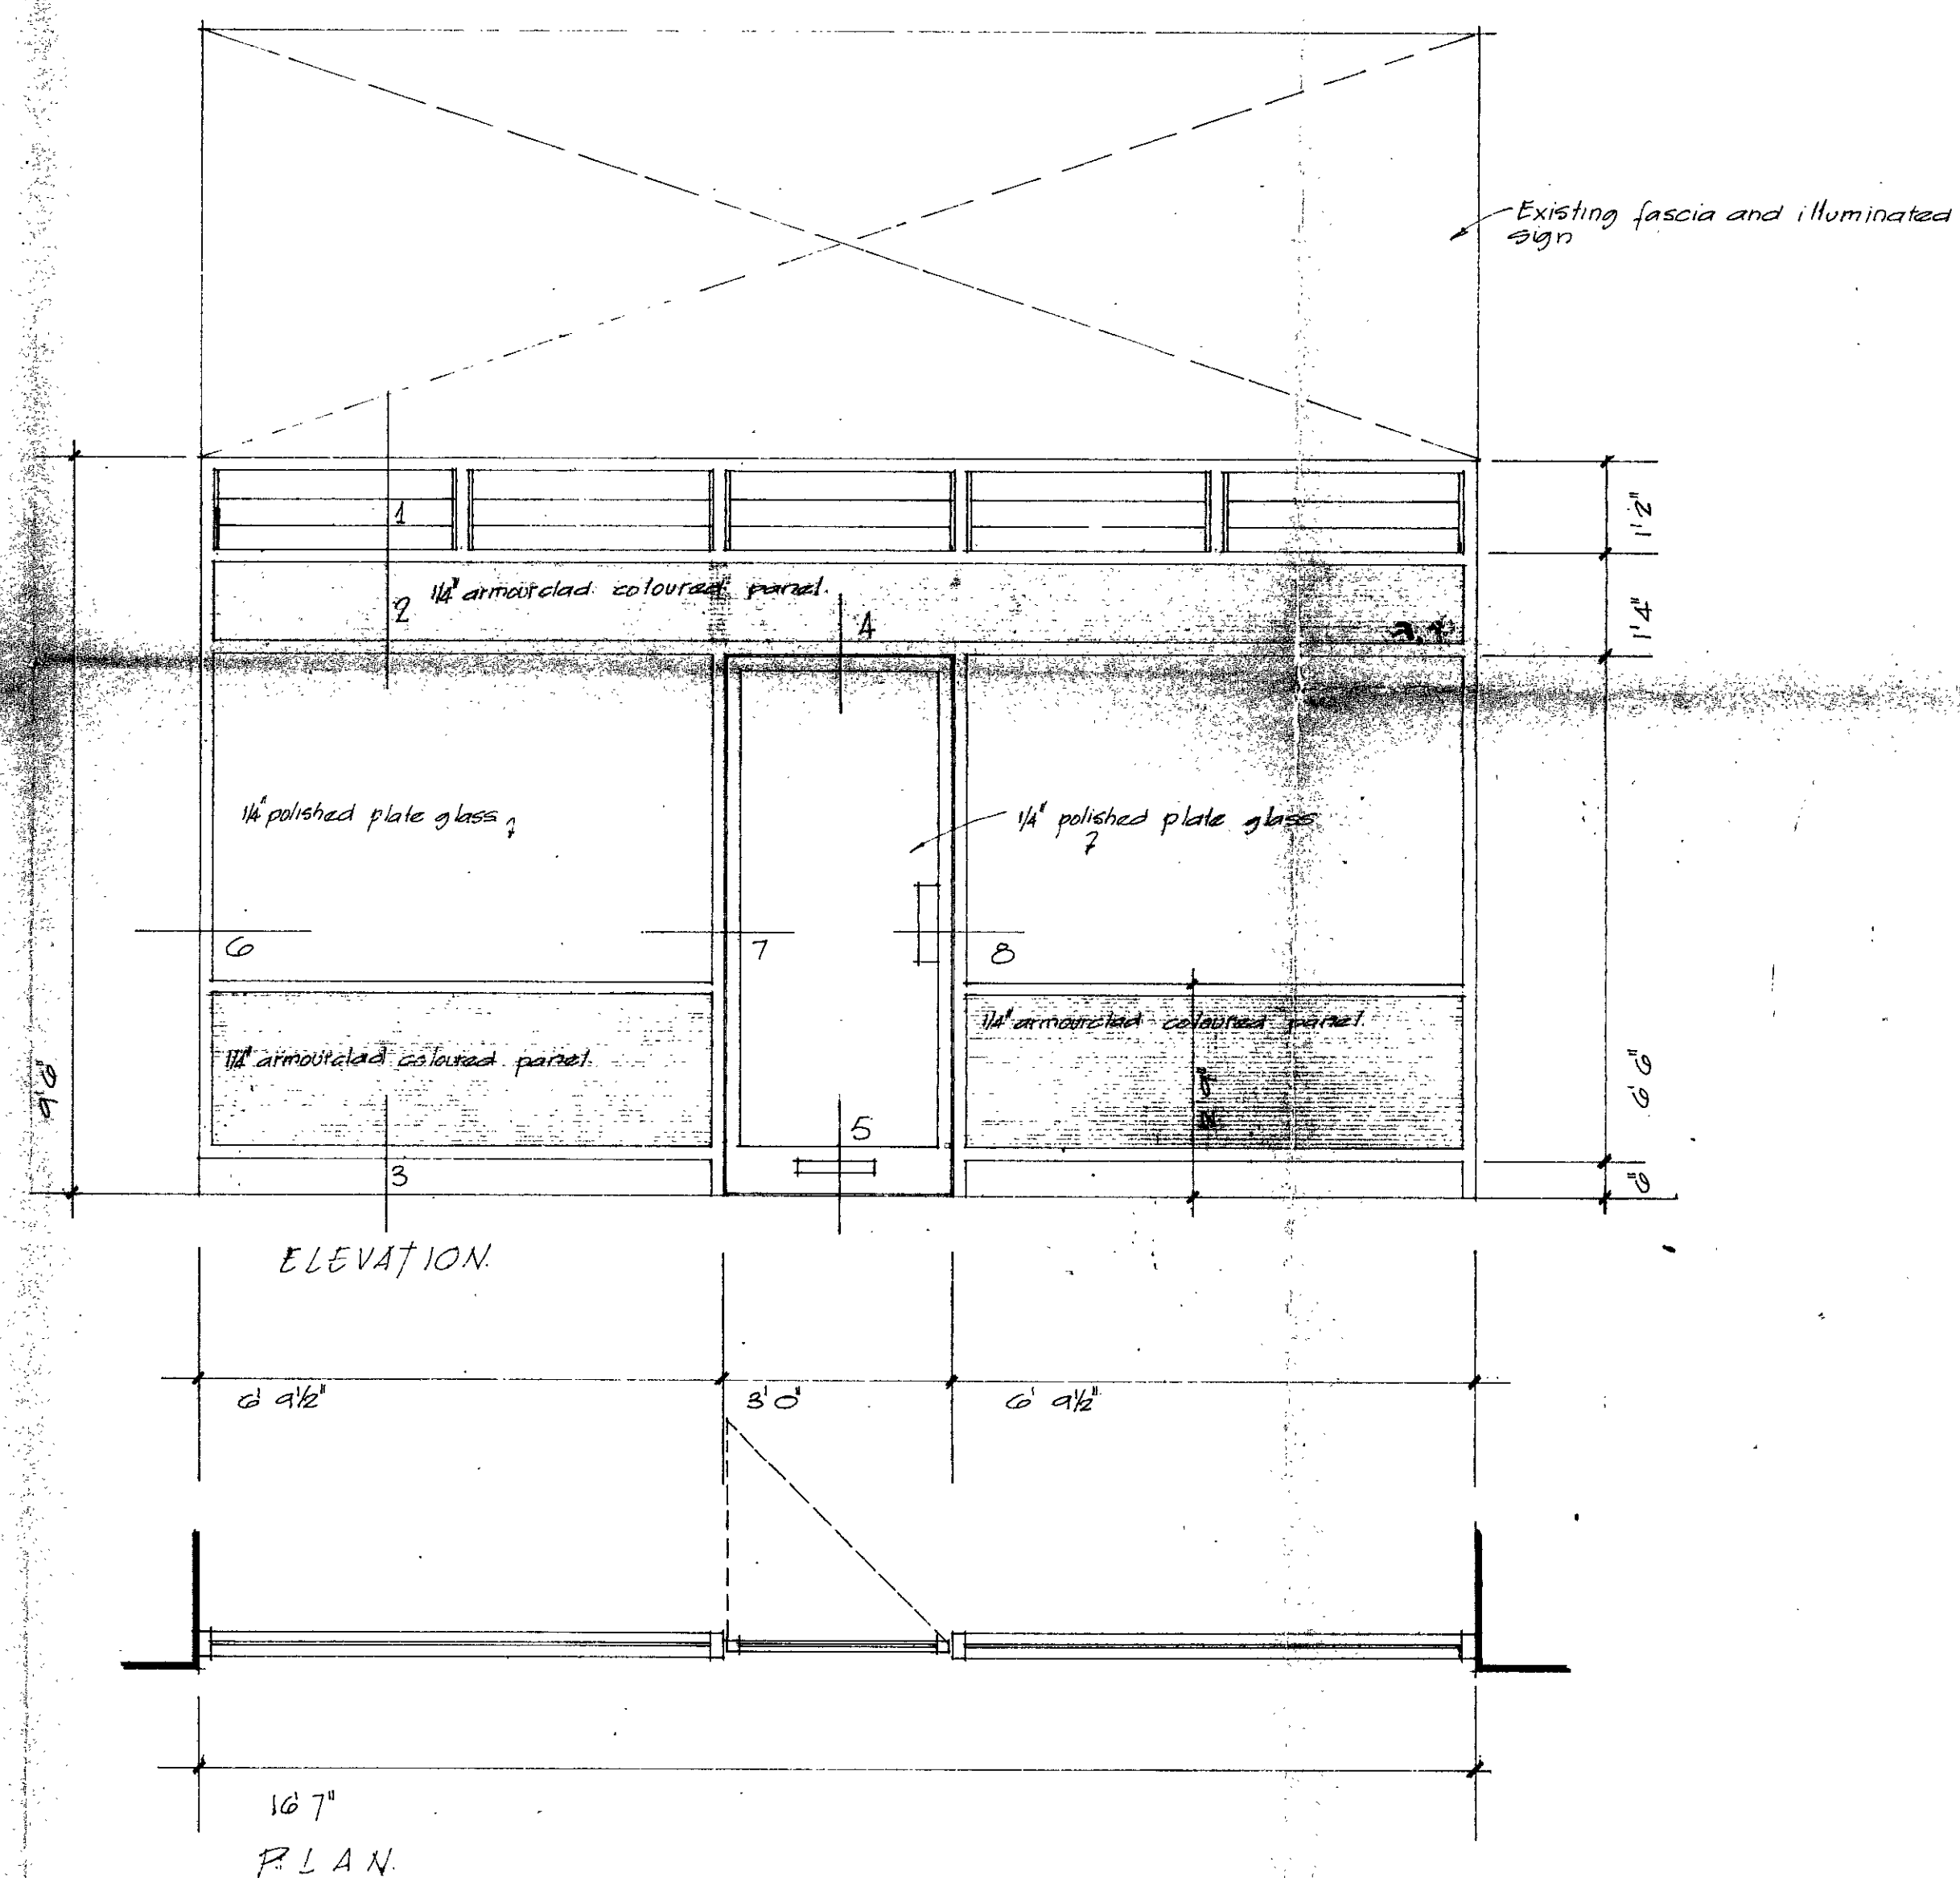


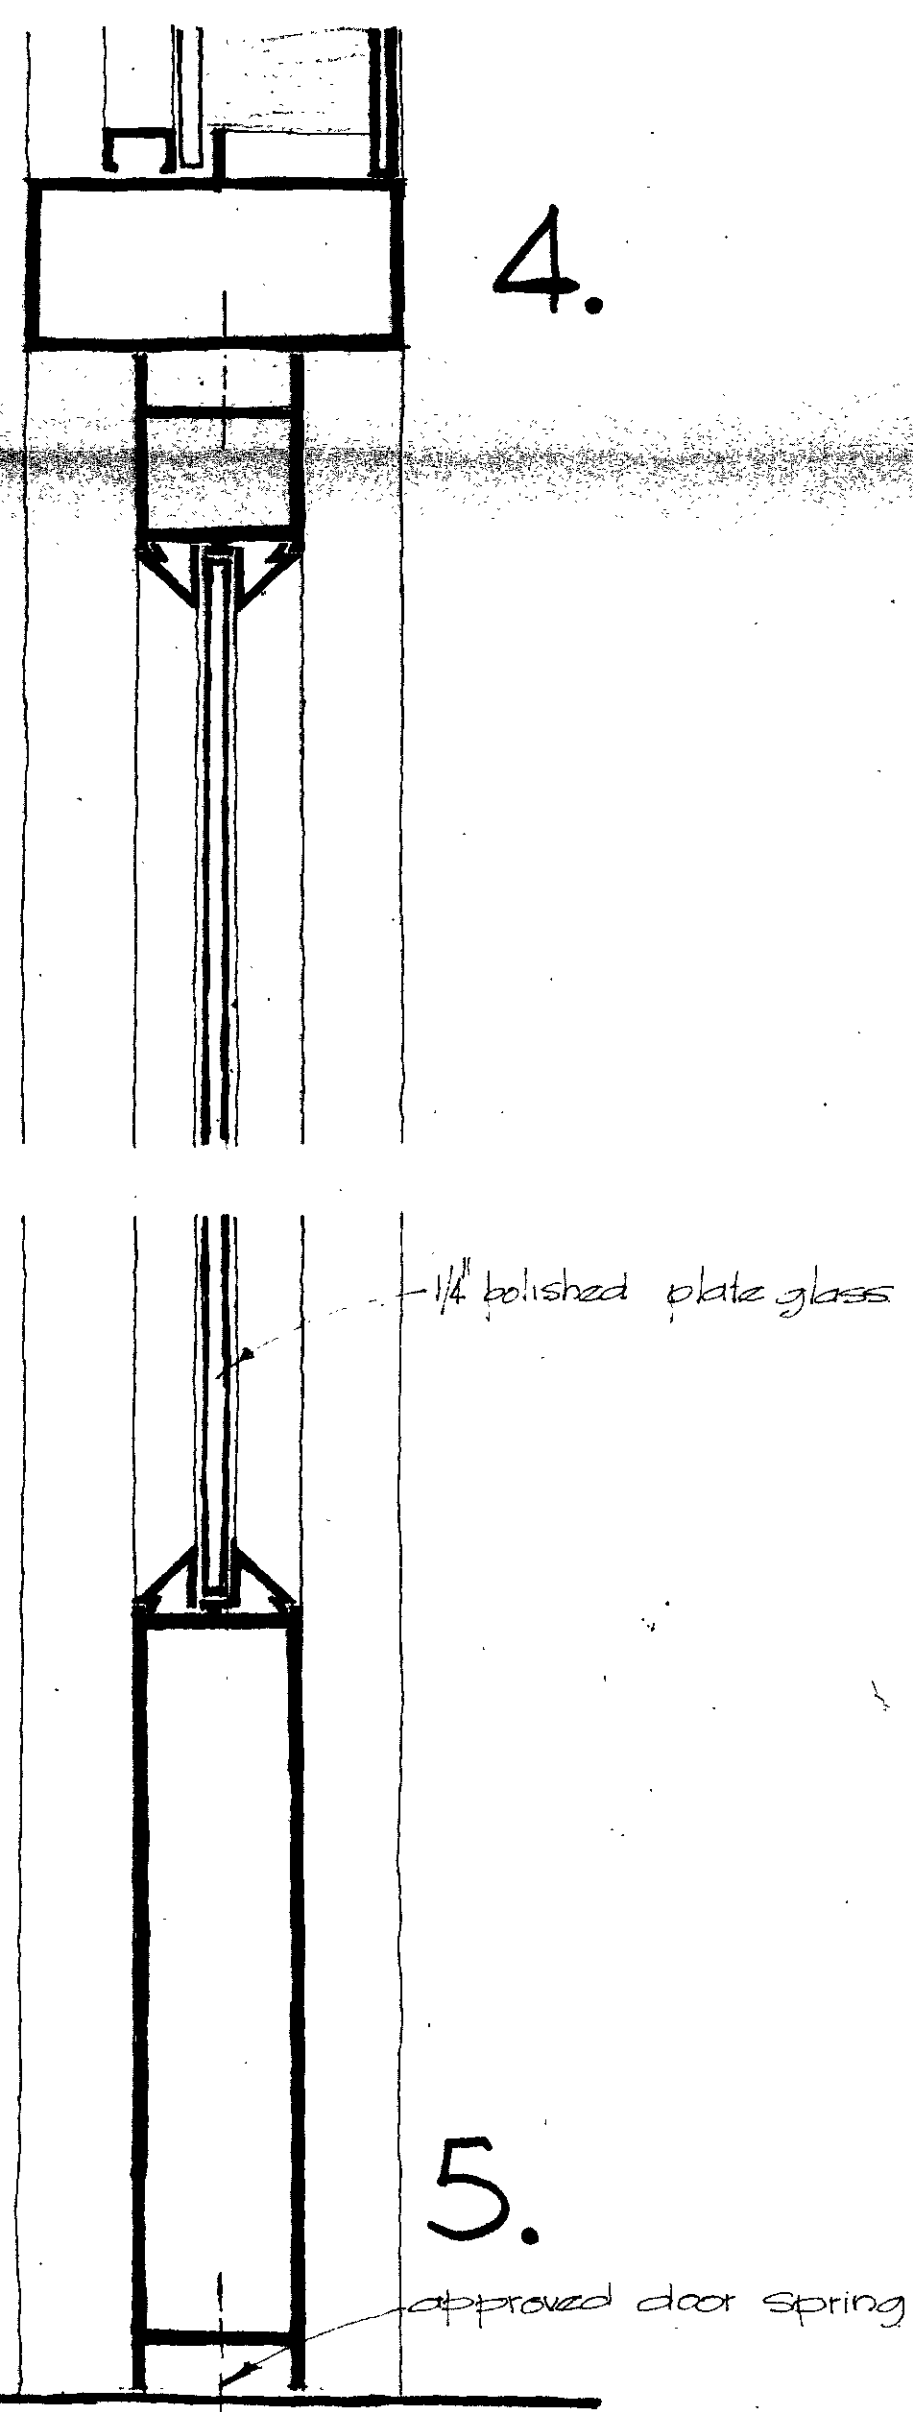

LONDON BOROUGH OF CAMDEN
PLANS APPROVED
17 APR 1973
ON BEHALF OF THE COUNCIL

211 / 15 / E / 15994

contract title	drawing title	scale 1/5" = 1' 0" HALF FULL SIZE
102 CAMDEN HIGH STREET LONDON N.W.1 B.B.Q RESTAURANT.	NEW SHOP FRONT IN ALUMINIUM.	date March 1973
		drawn A
D.P. ASTANIOTIS Dip Arch: ARIBA Chartered Architect. 29 Sandringham Gardens N. 12 01 445 6583	contract drawing number	④ revision
	44/WD/12	