




basement
unit 1
(Specification 1)

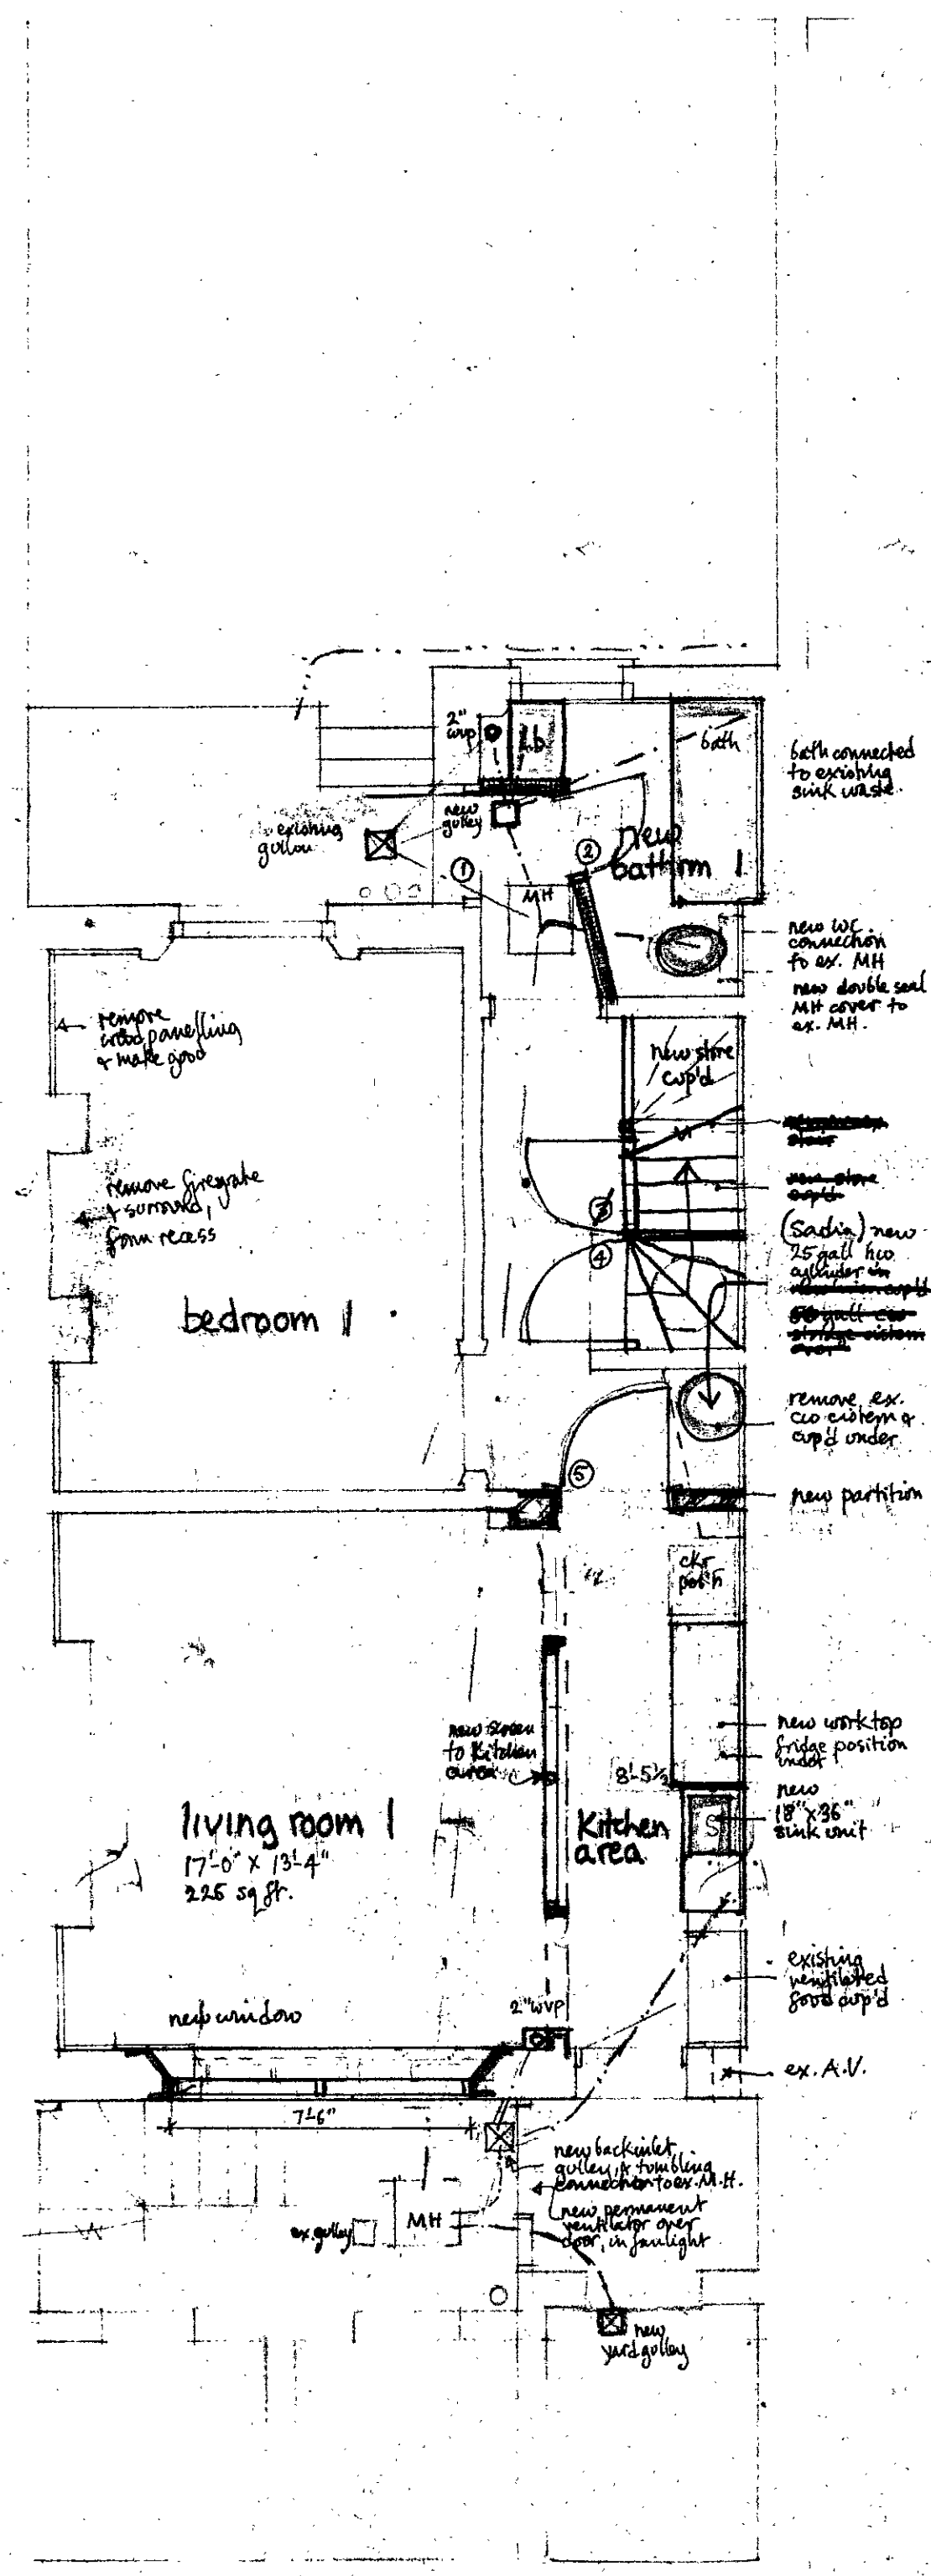


ground floor
unit 2

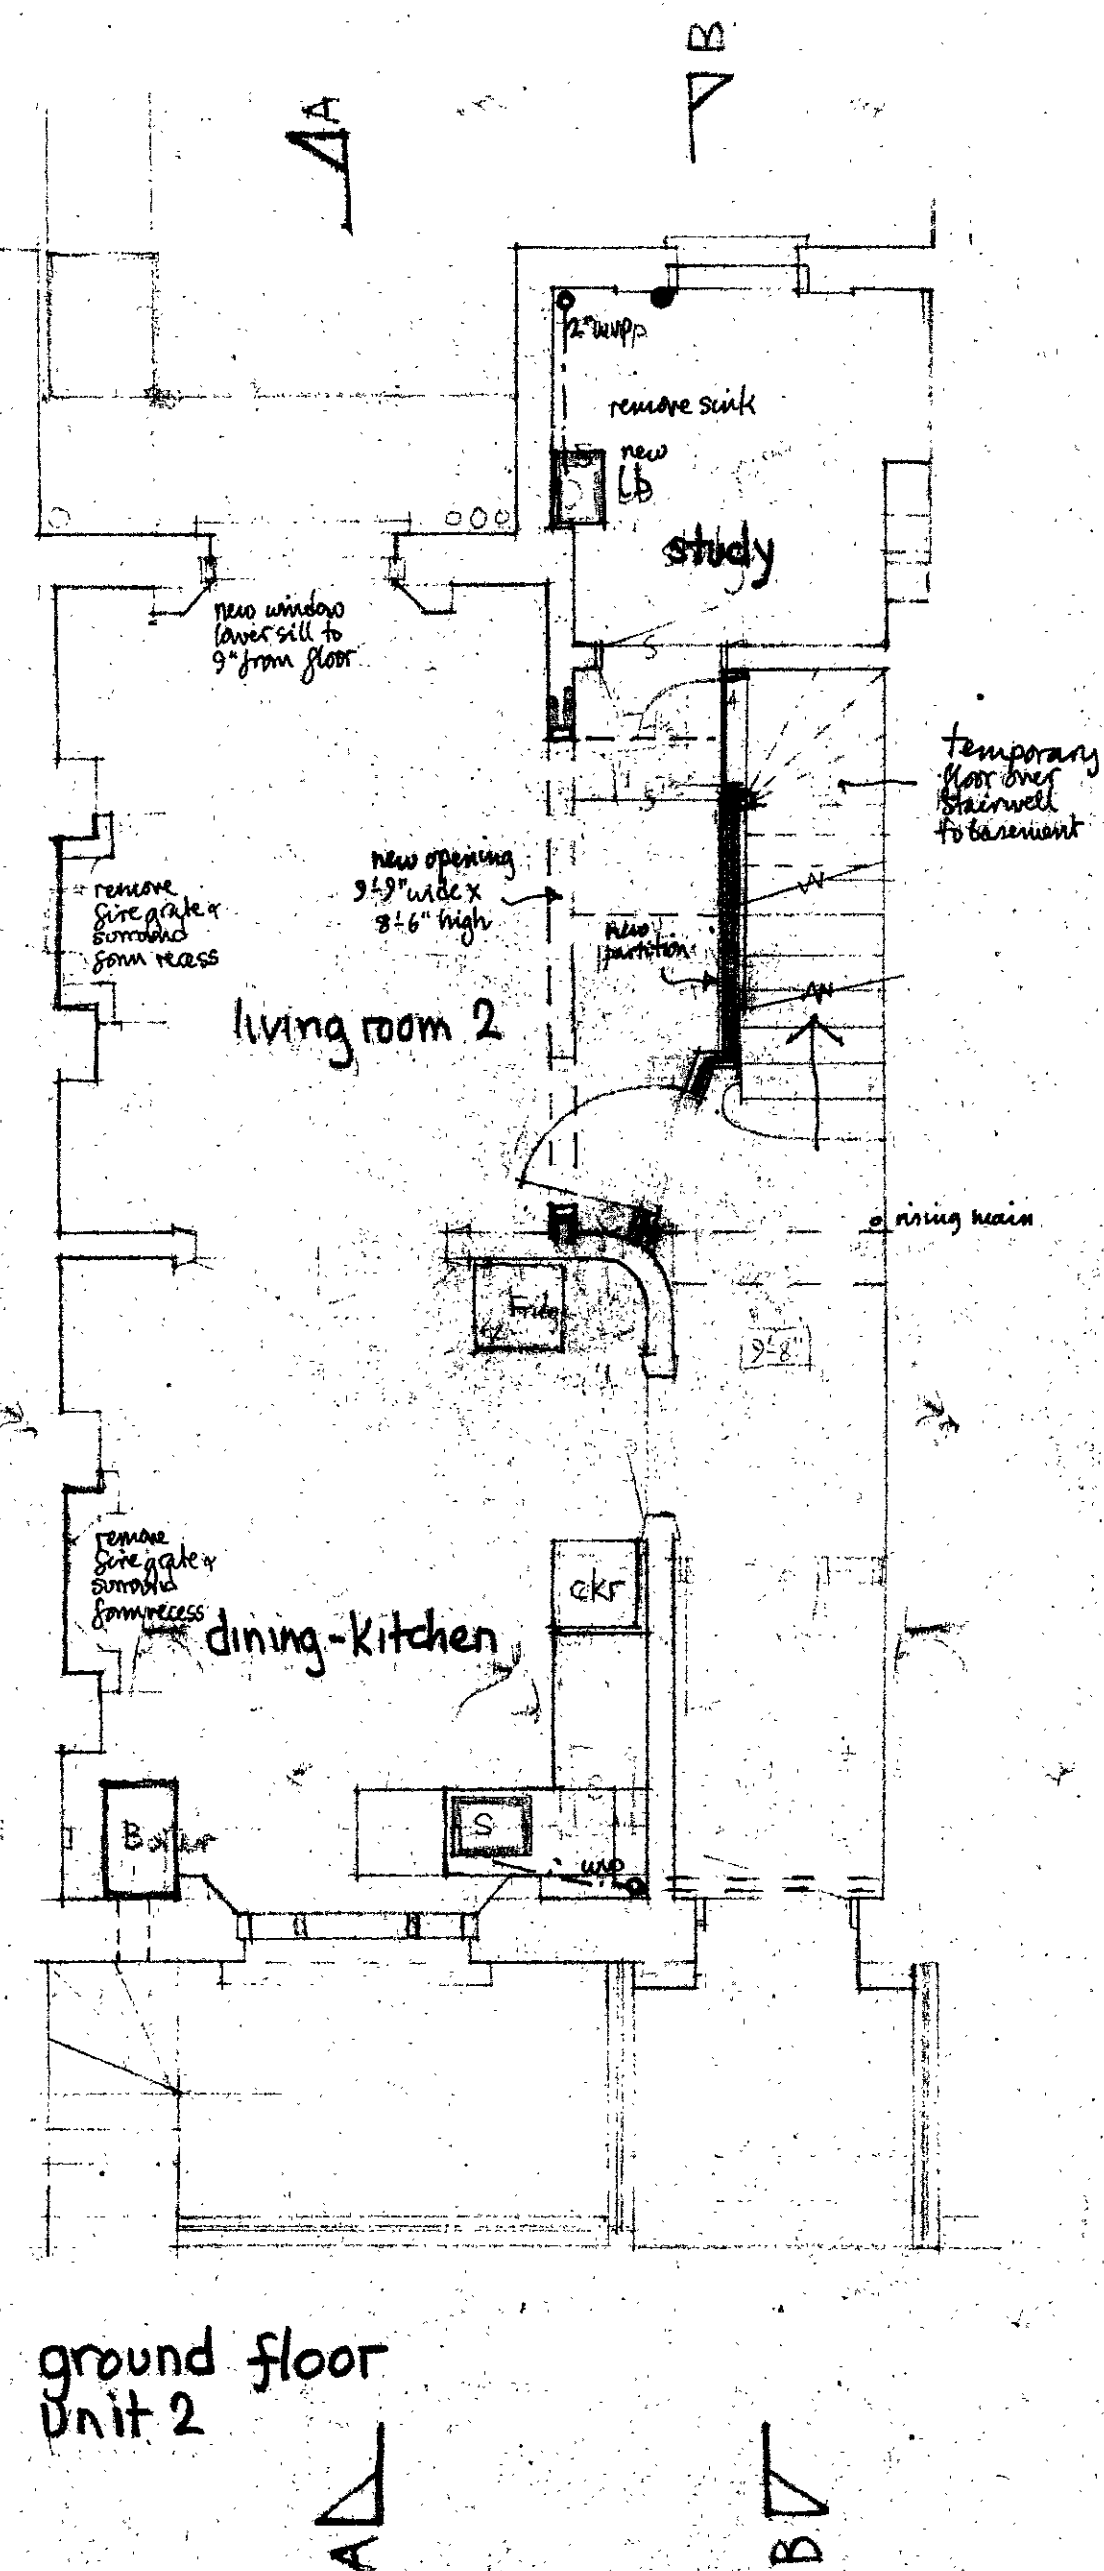

first floor
unit 2

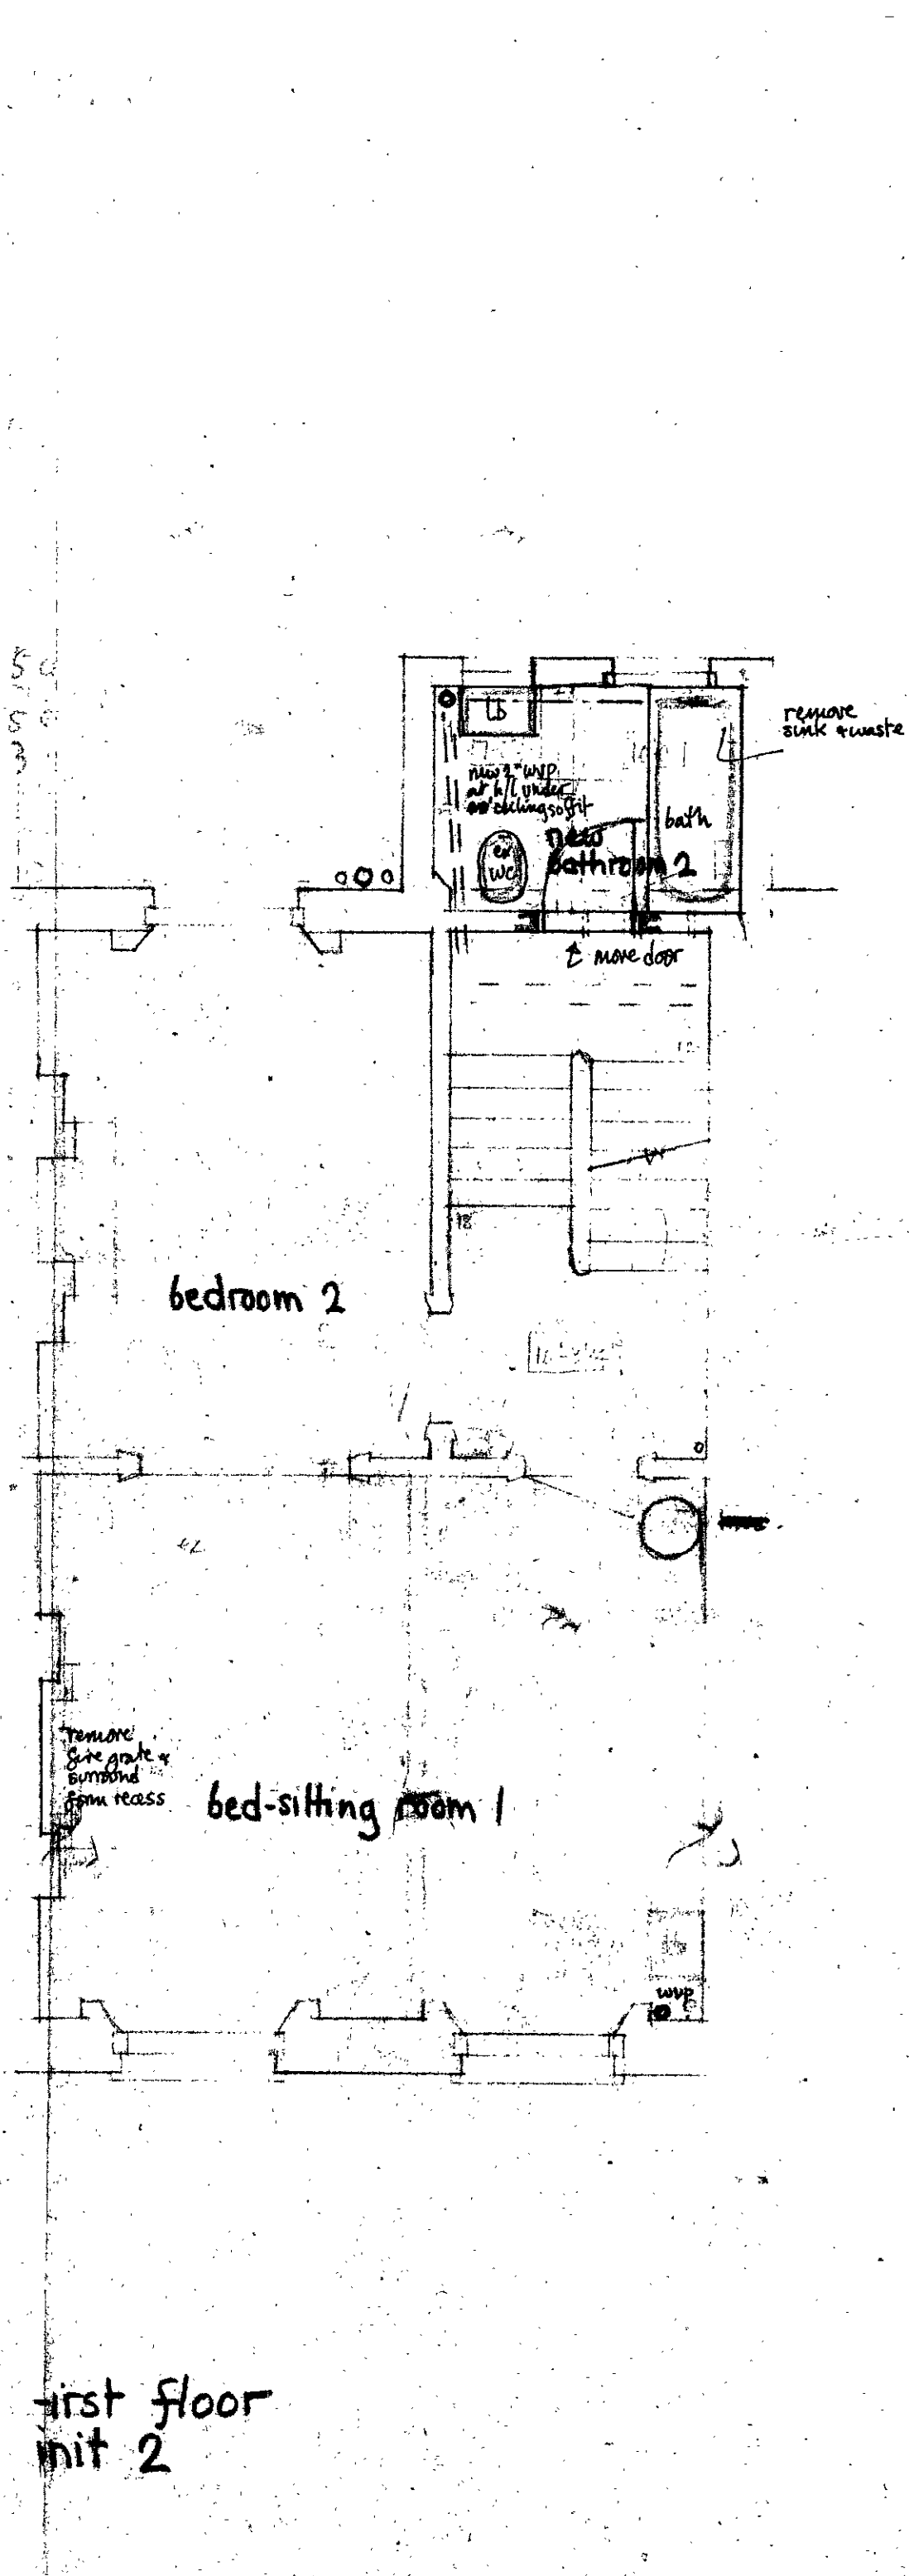

second floor
unit 2

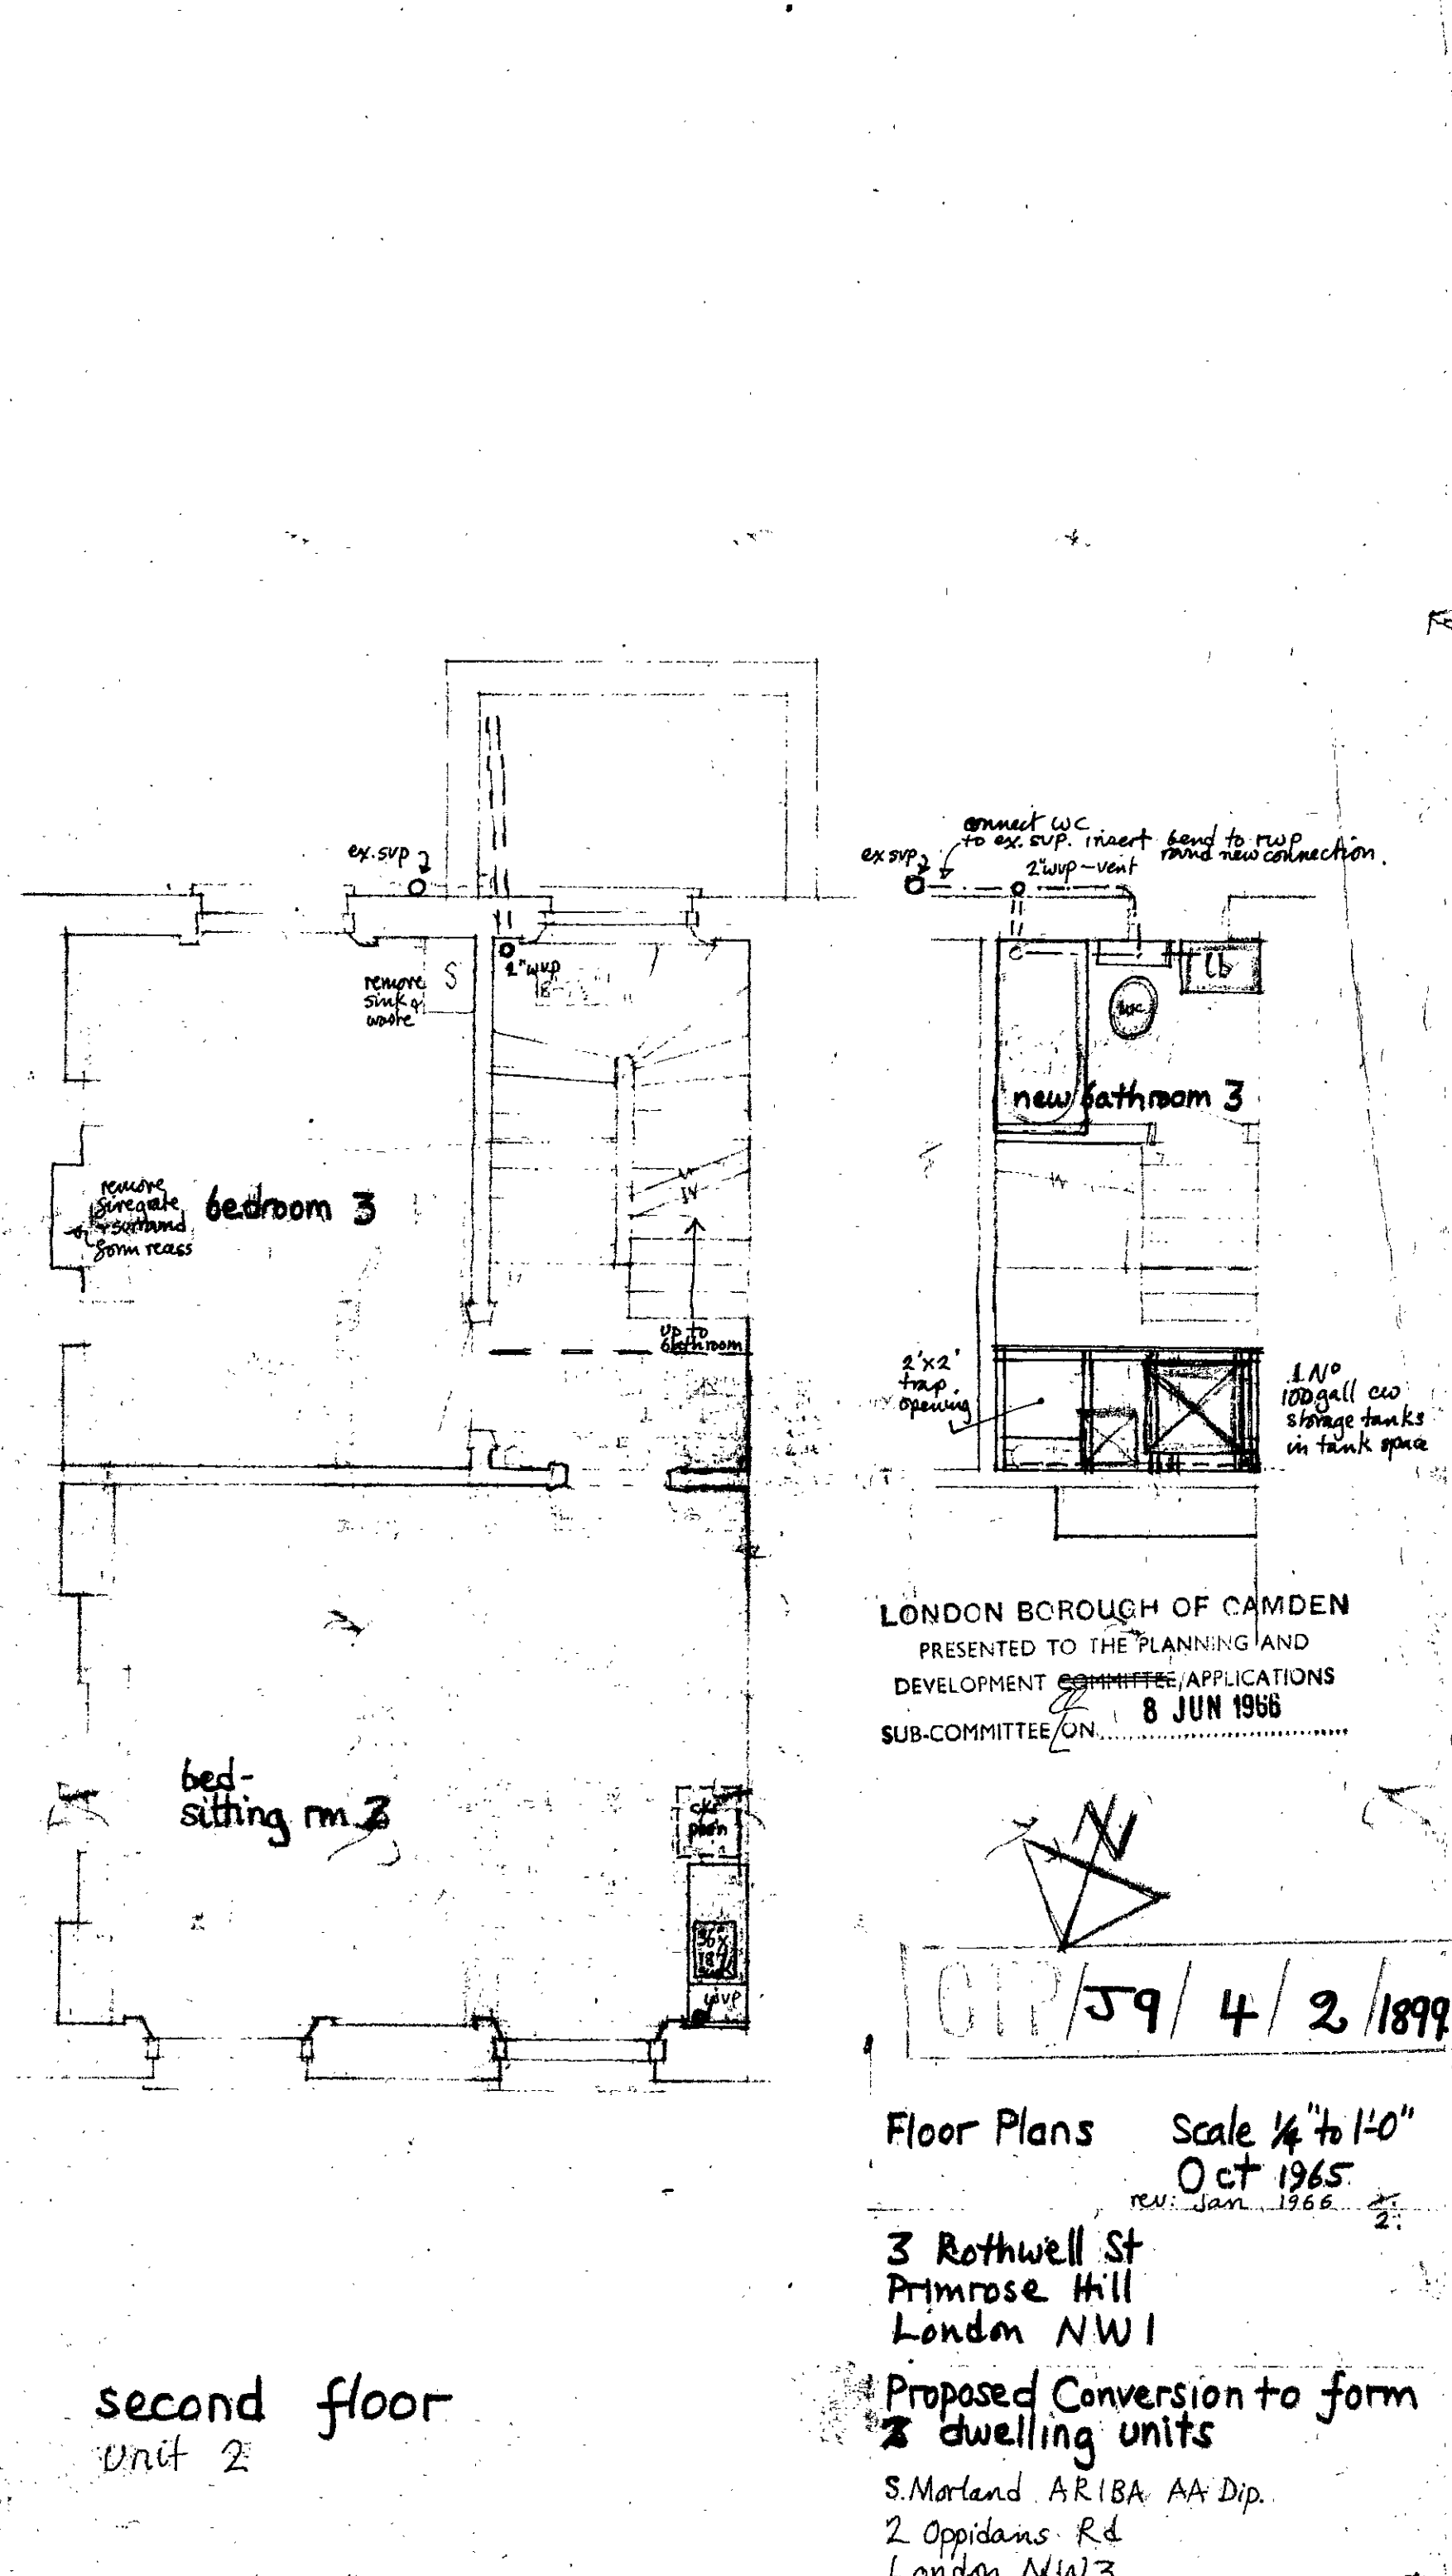

LONDON BOROUGH OF CAMDEN
PRESENTED TO THE PLANNING AND
DEVELOPMENT COMMITTEE APPLICATIONS
SUB-COMMITTEE ON 8 JUN 1966

10P/59/4/2/1899

Floor Plans Scale 1/4" to 1'-0"
Oct 1965
rev. Jan 1966
3 Rothwell St
Primrose Hill
London NW1
Proposed Conversion to form
2 dwelling units
S. Morland ARIBA AA Dip.
2 Oppidans Rd
London NW3