






ELEVATION OF BUILDING FROM BAYHAM STREET.

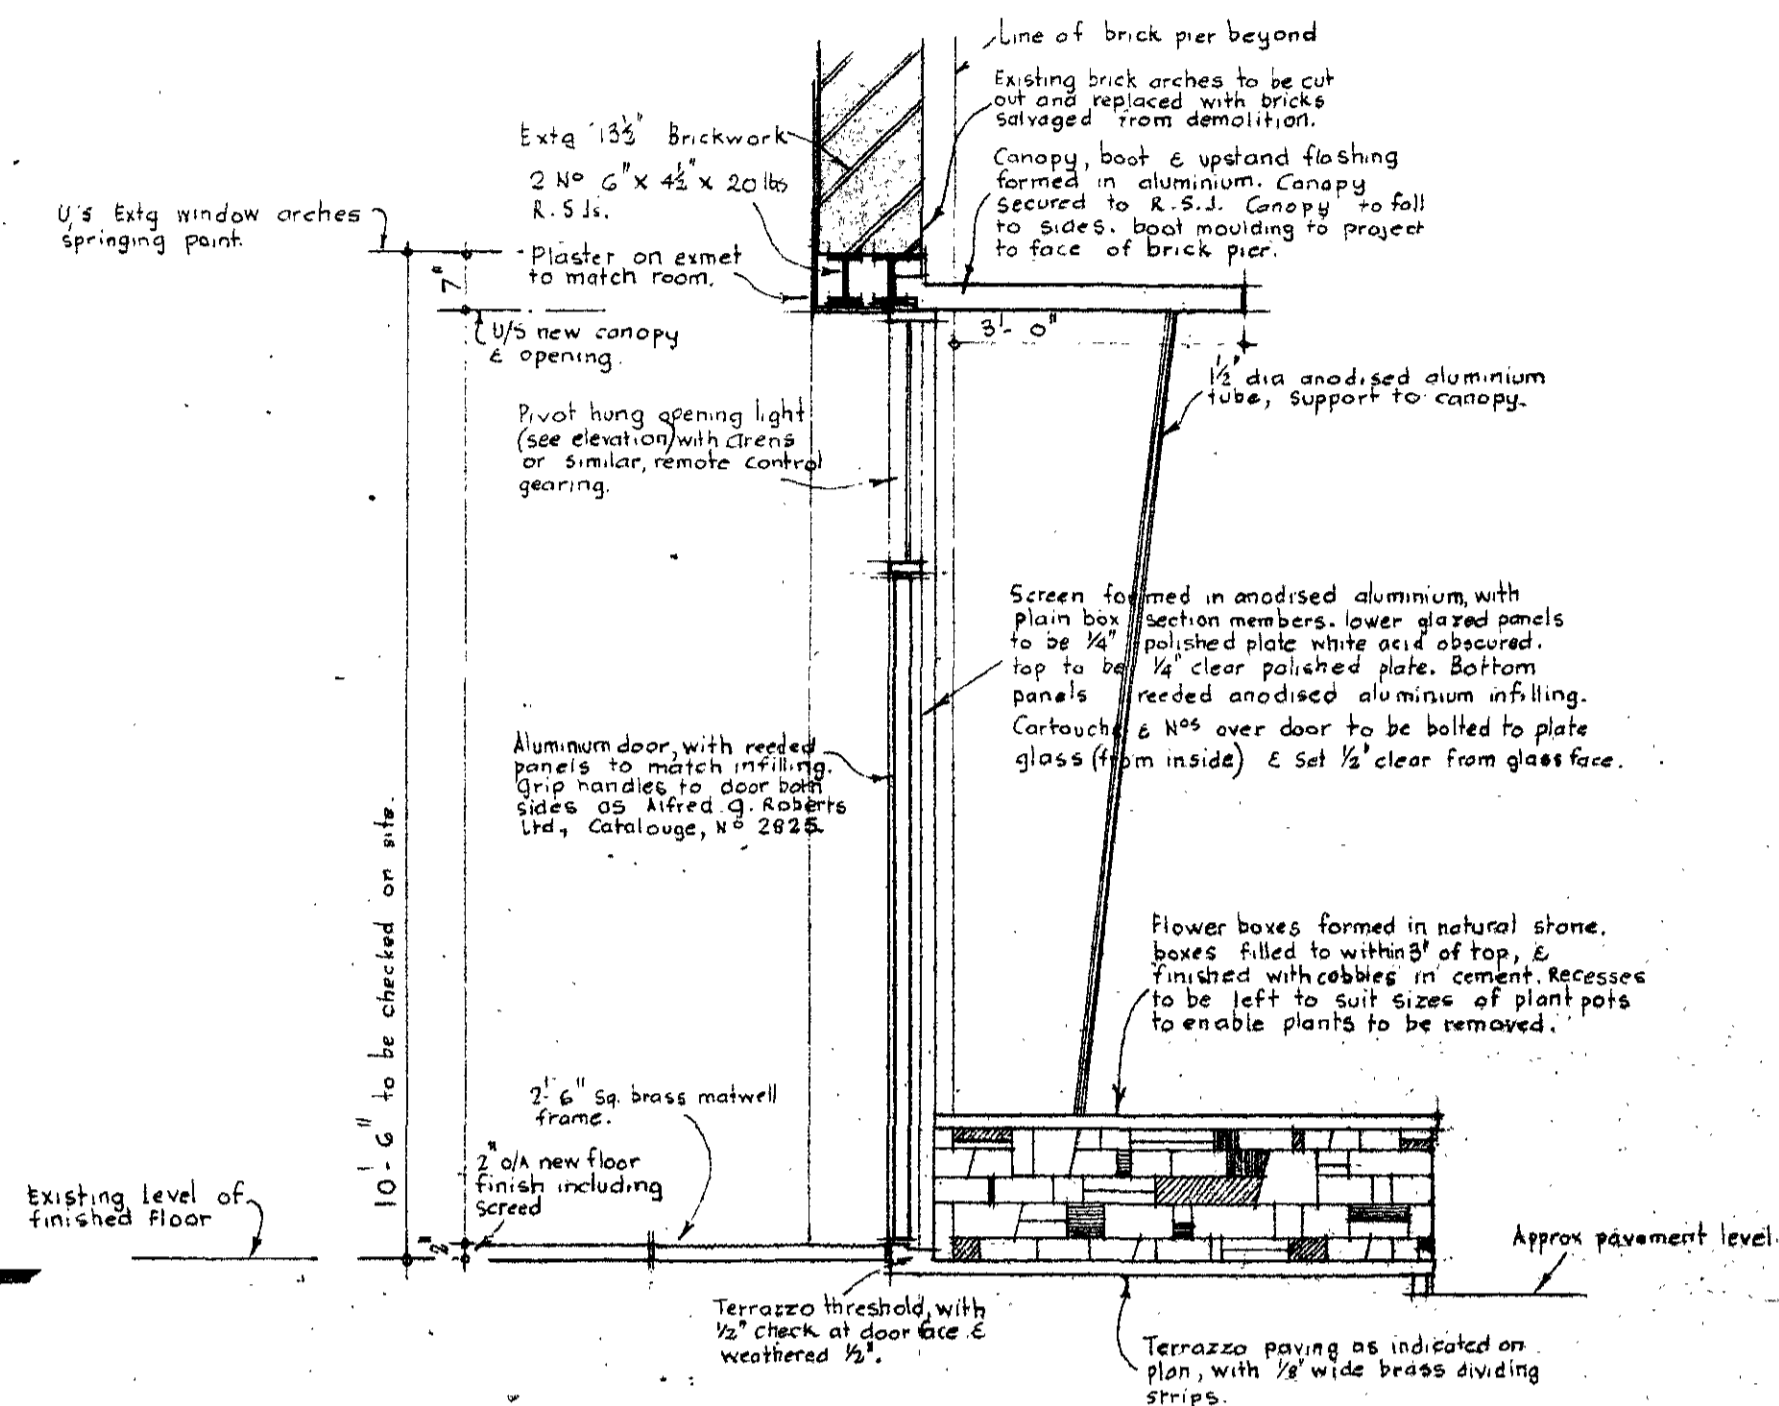


TYPICAL SECTION.

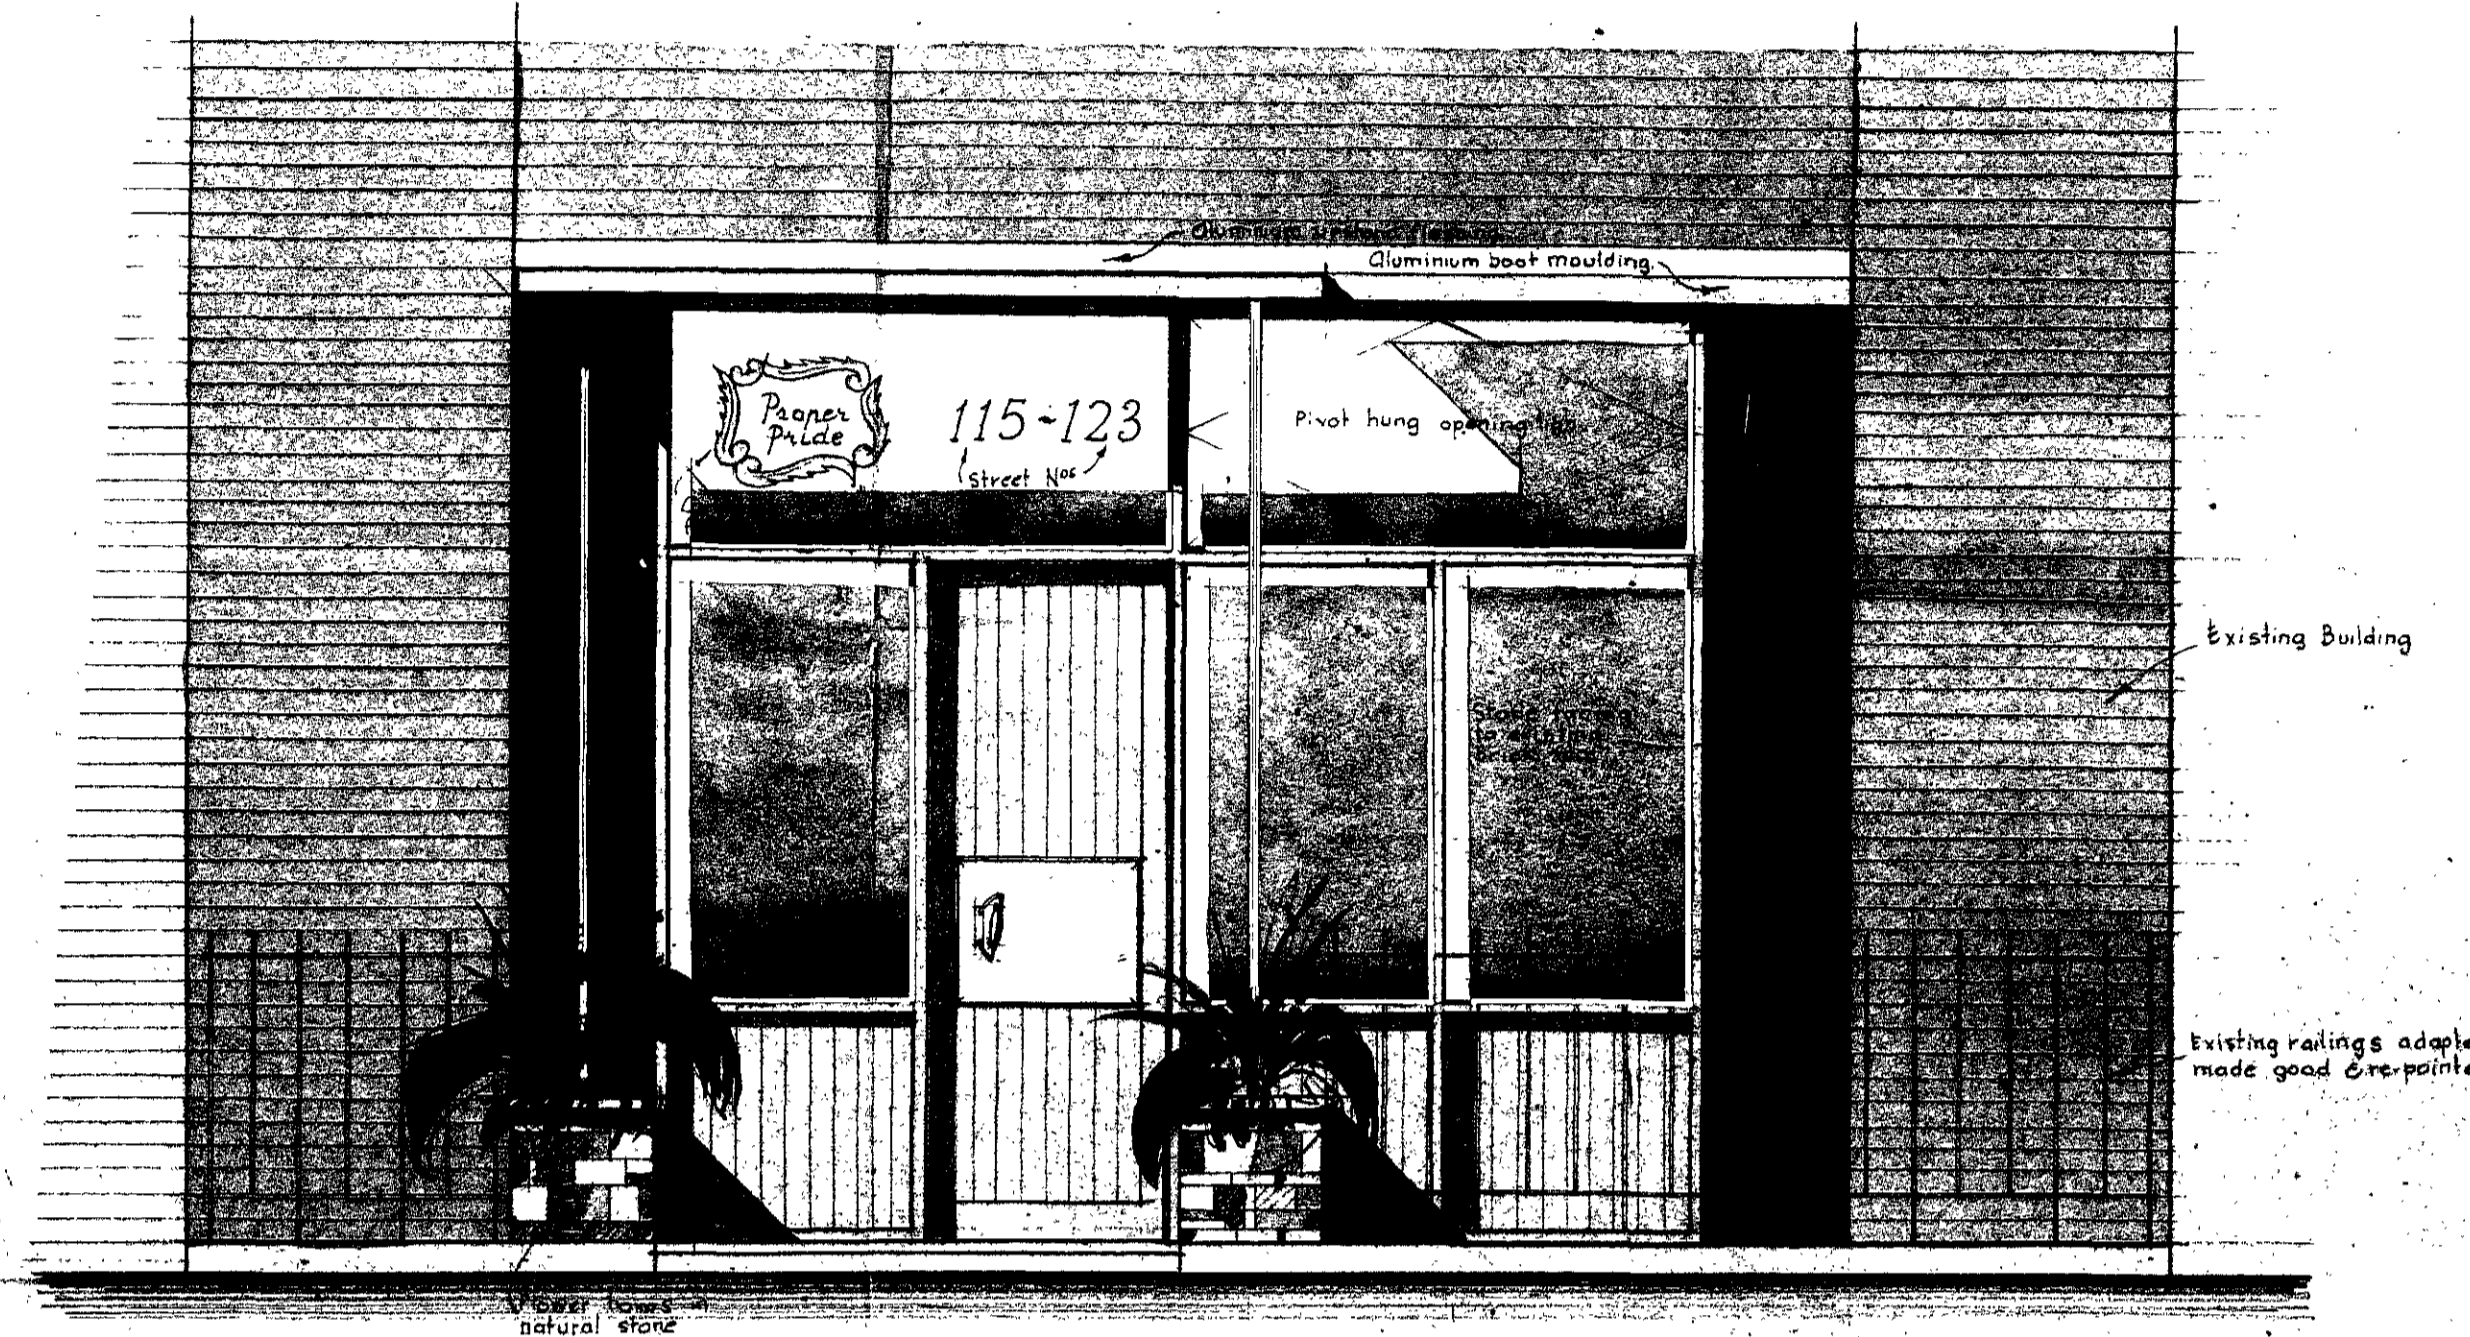

ELEVATION FROM BAYHAM STREET

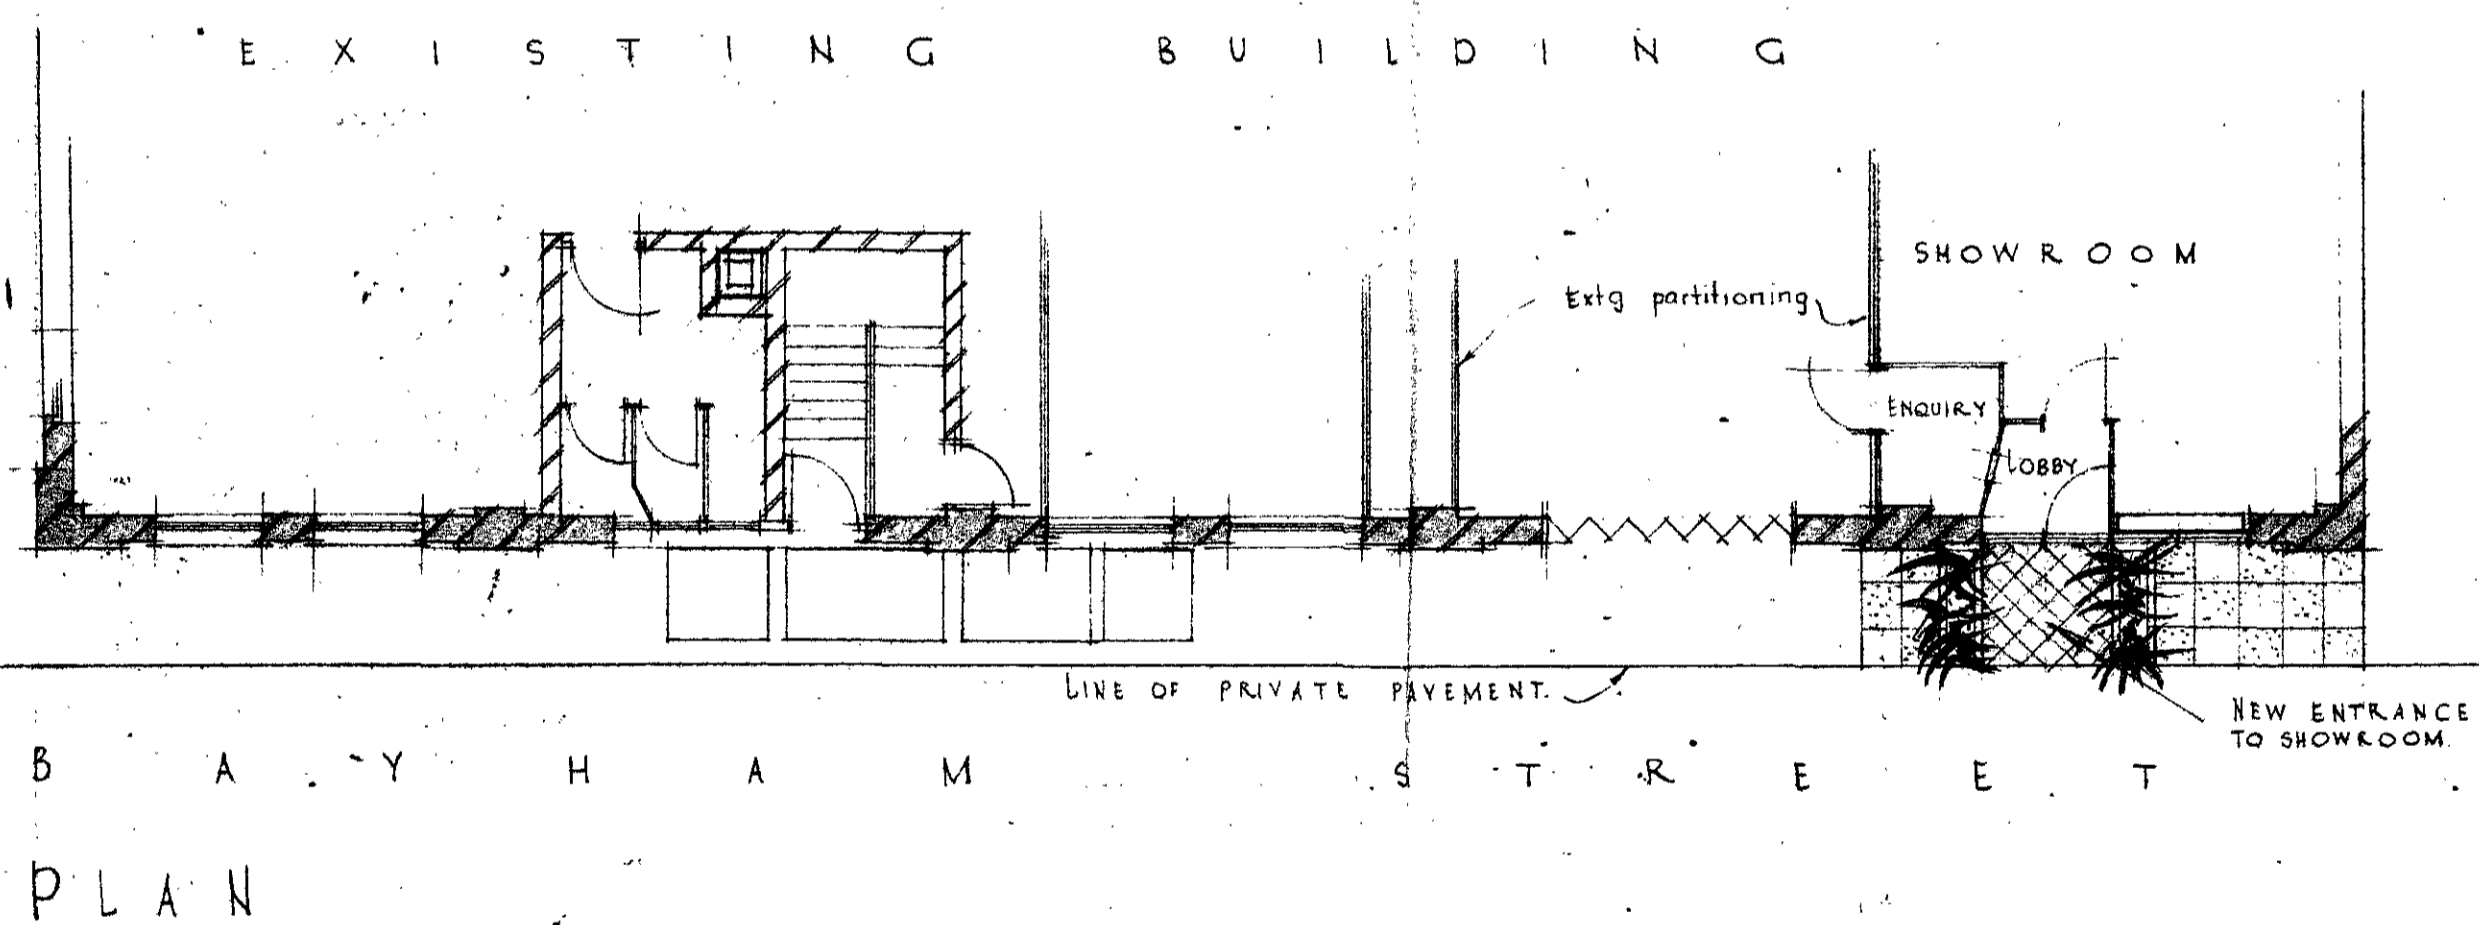

PLAN

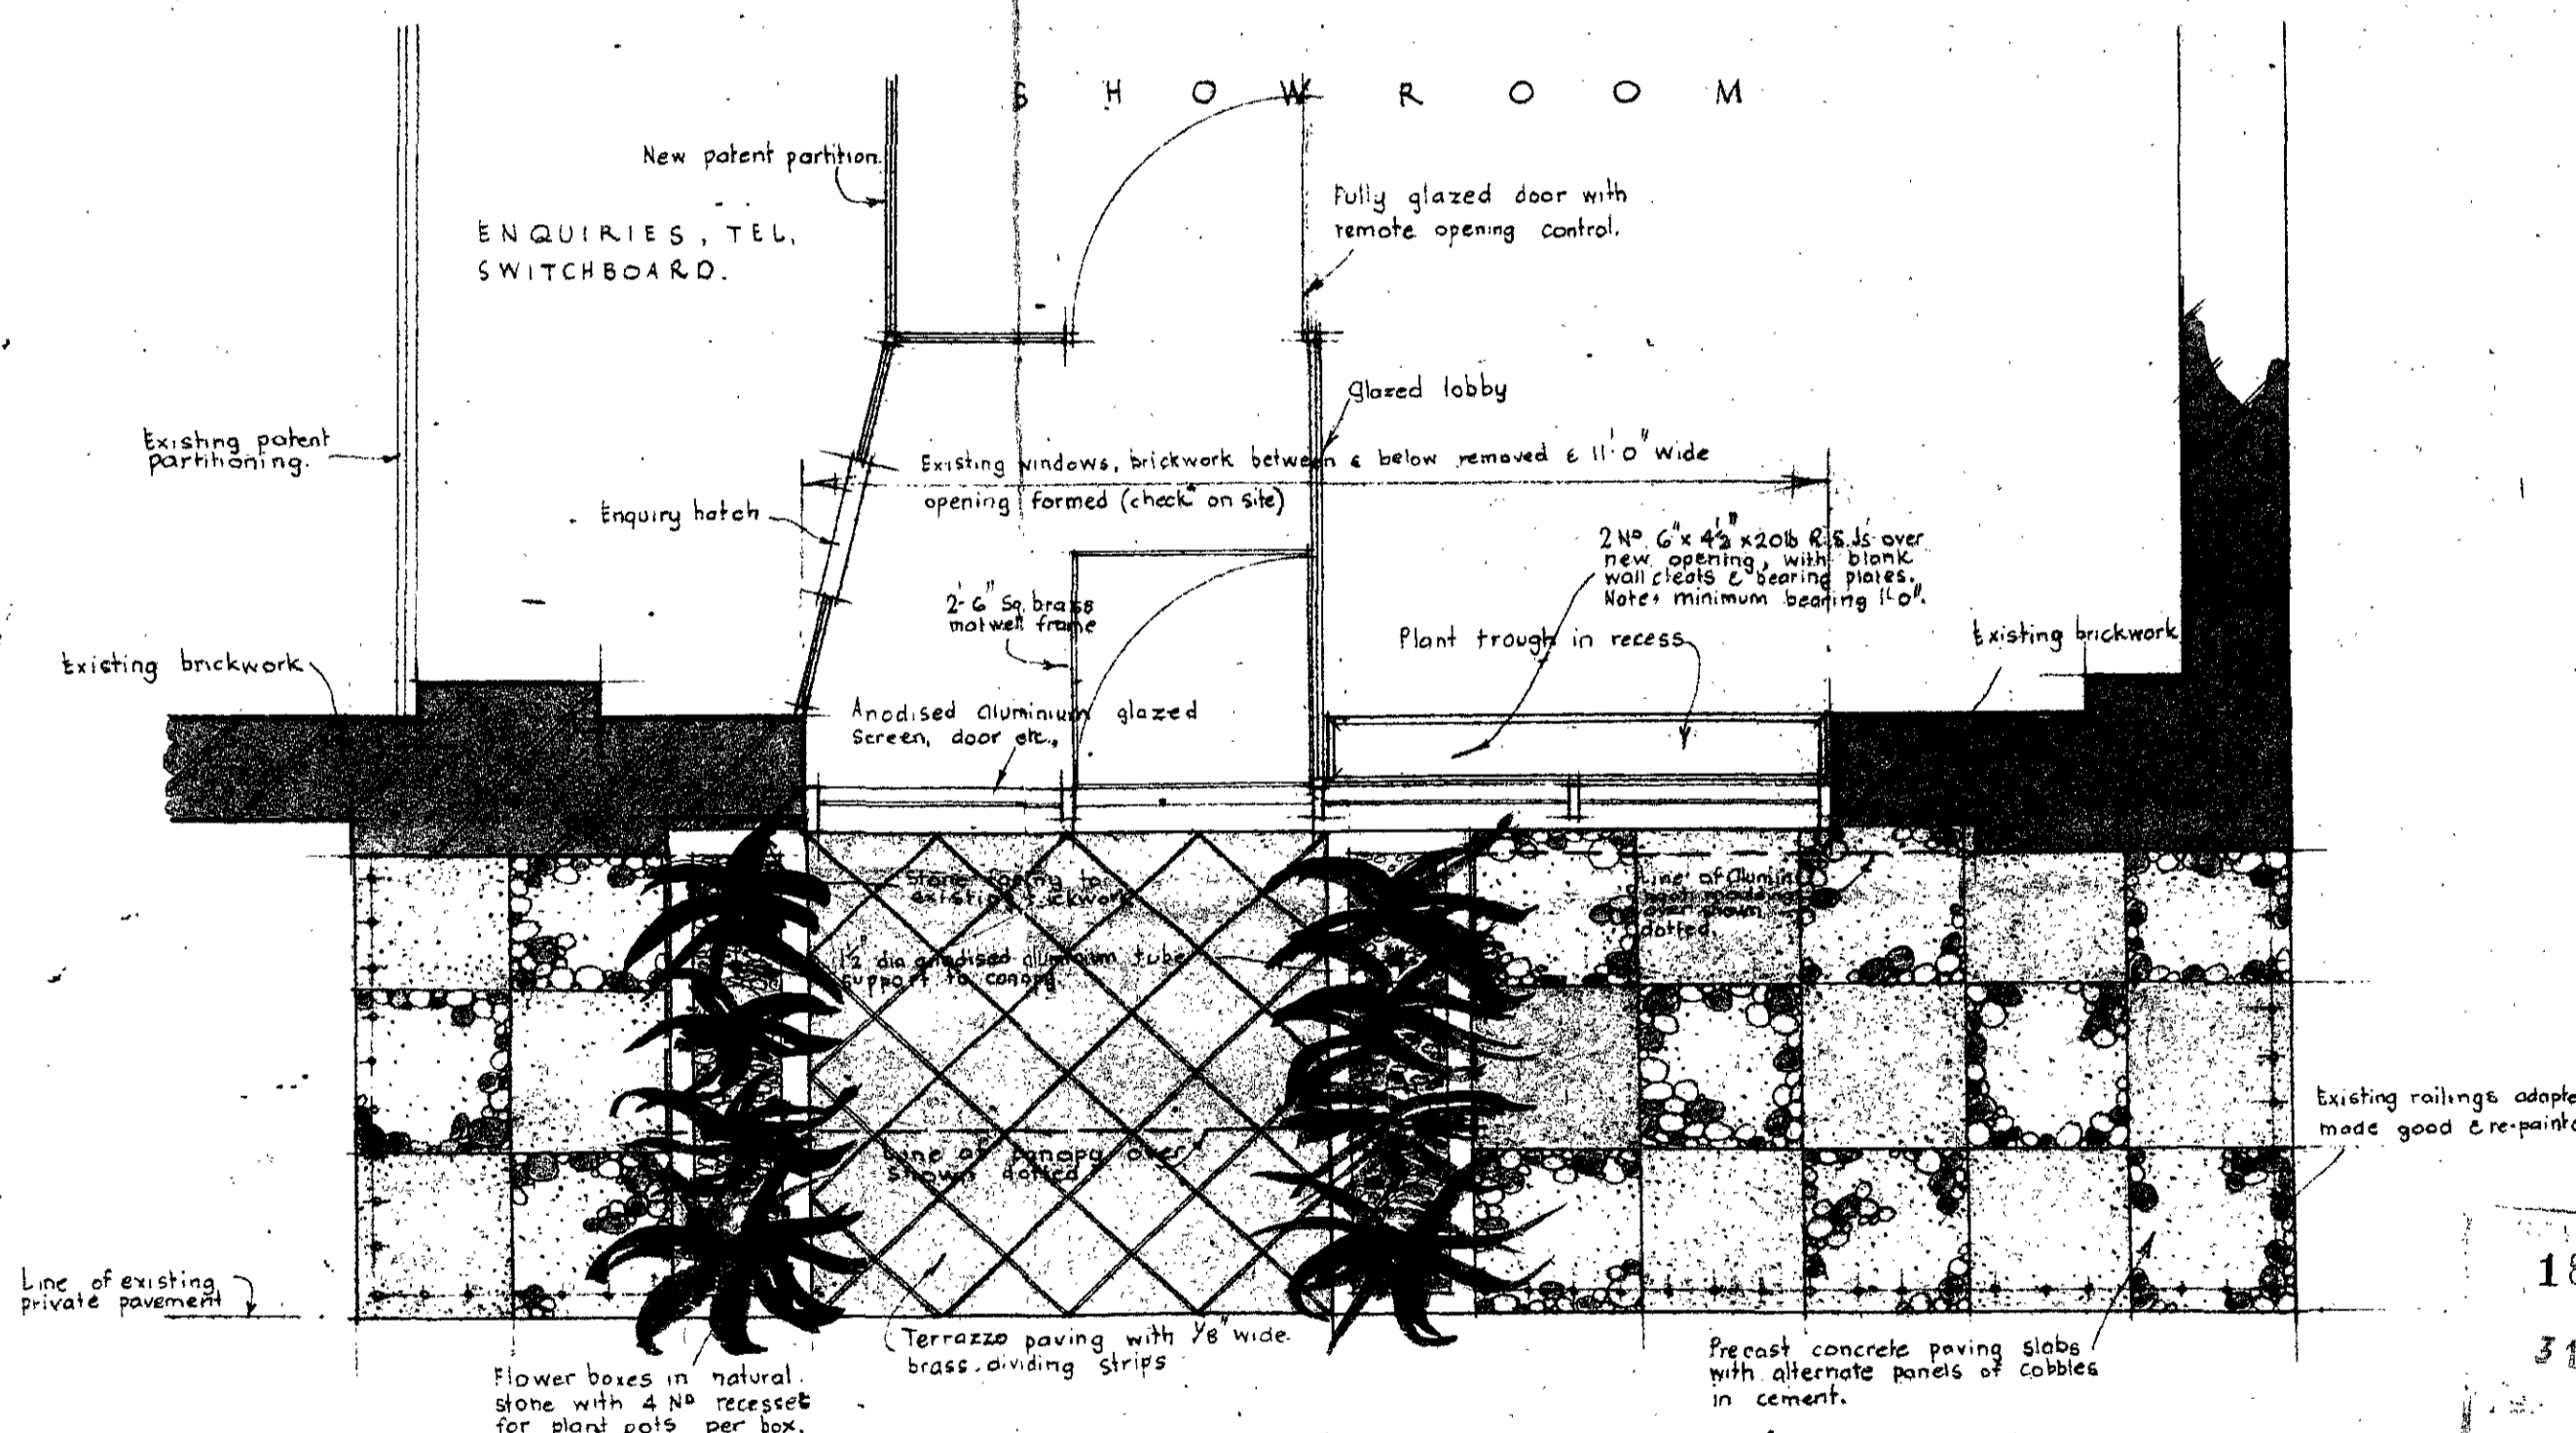

PLAN

MESSRS STOCKLEIGH HOSIERY COMPANY LTD
 PROPOSED NEW ENTRANCE TO SHOWROOM AT
 115-123 BAYHAM STREET / LONDON, N. W. 1.

I. J. N. EYLES A.R.I.B.A. M.R.A.
 CHARTERED ARCHITECT.
 SCALES - 1/8" to 1'-0" & 1/2" to 1'-0"
 29 x 12 x 58 DRAWING NO 1

1880
 31 DEC 1958