
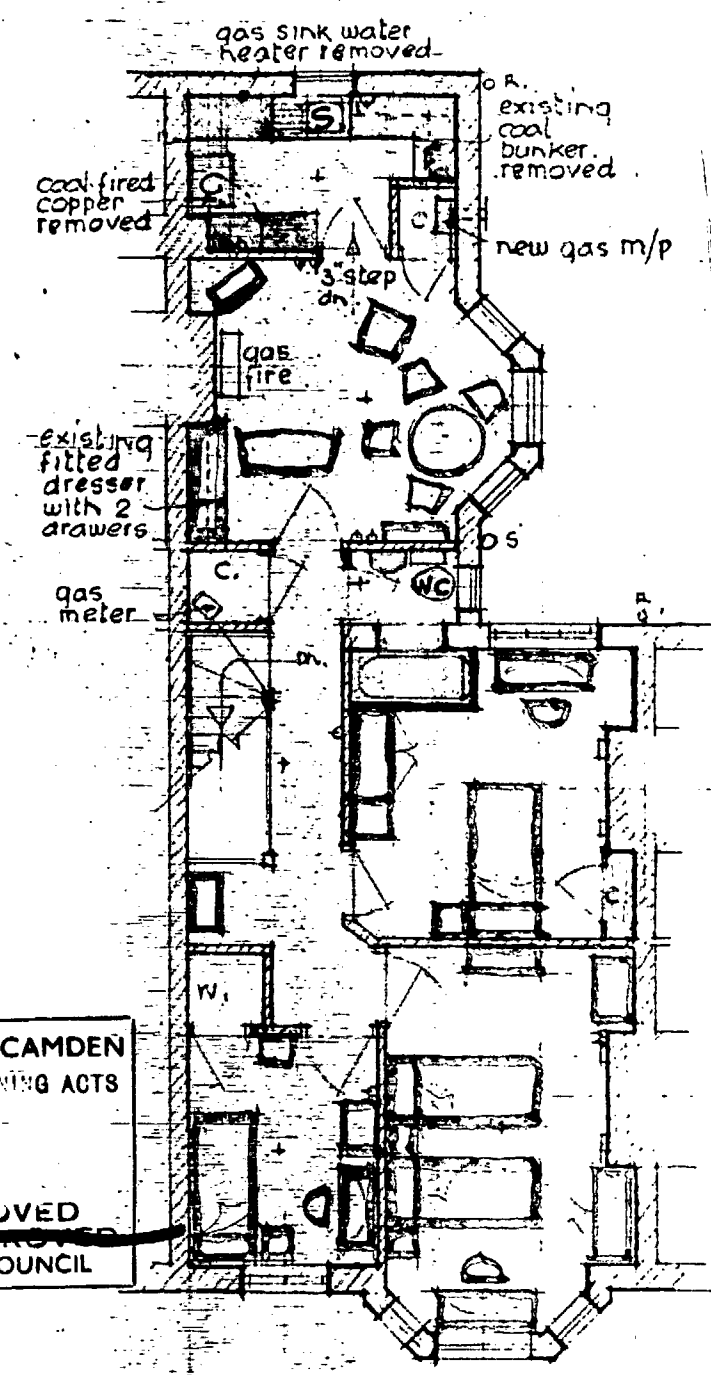
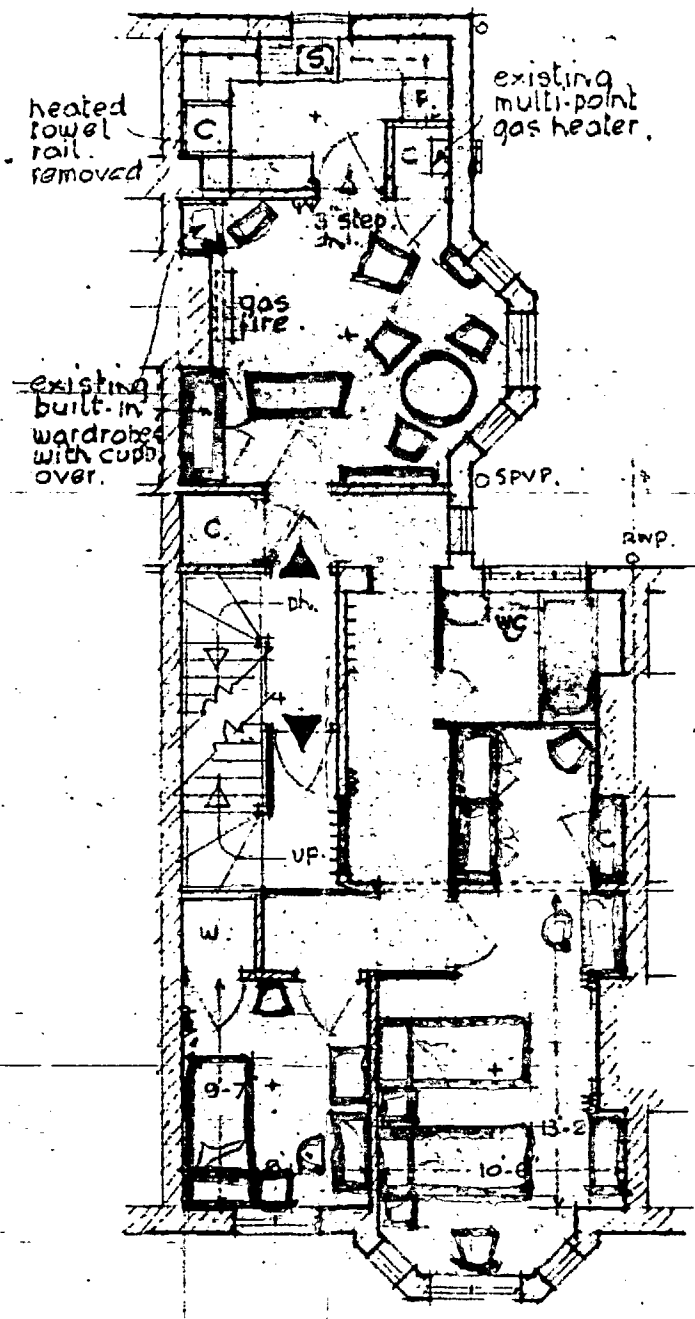


99 college lane
NW3

high brick walling

building

paved yard

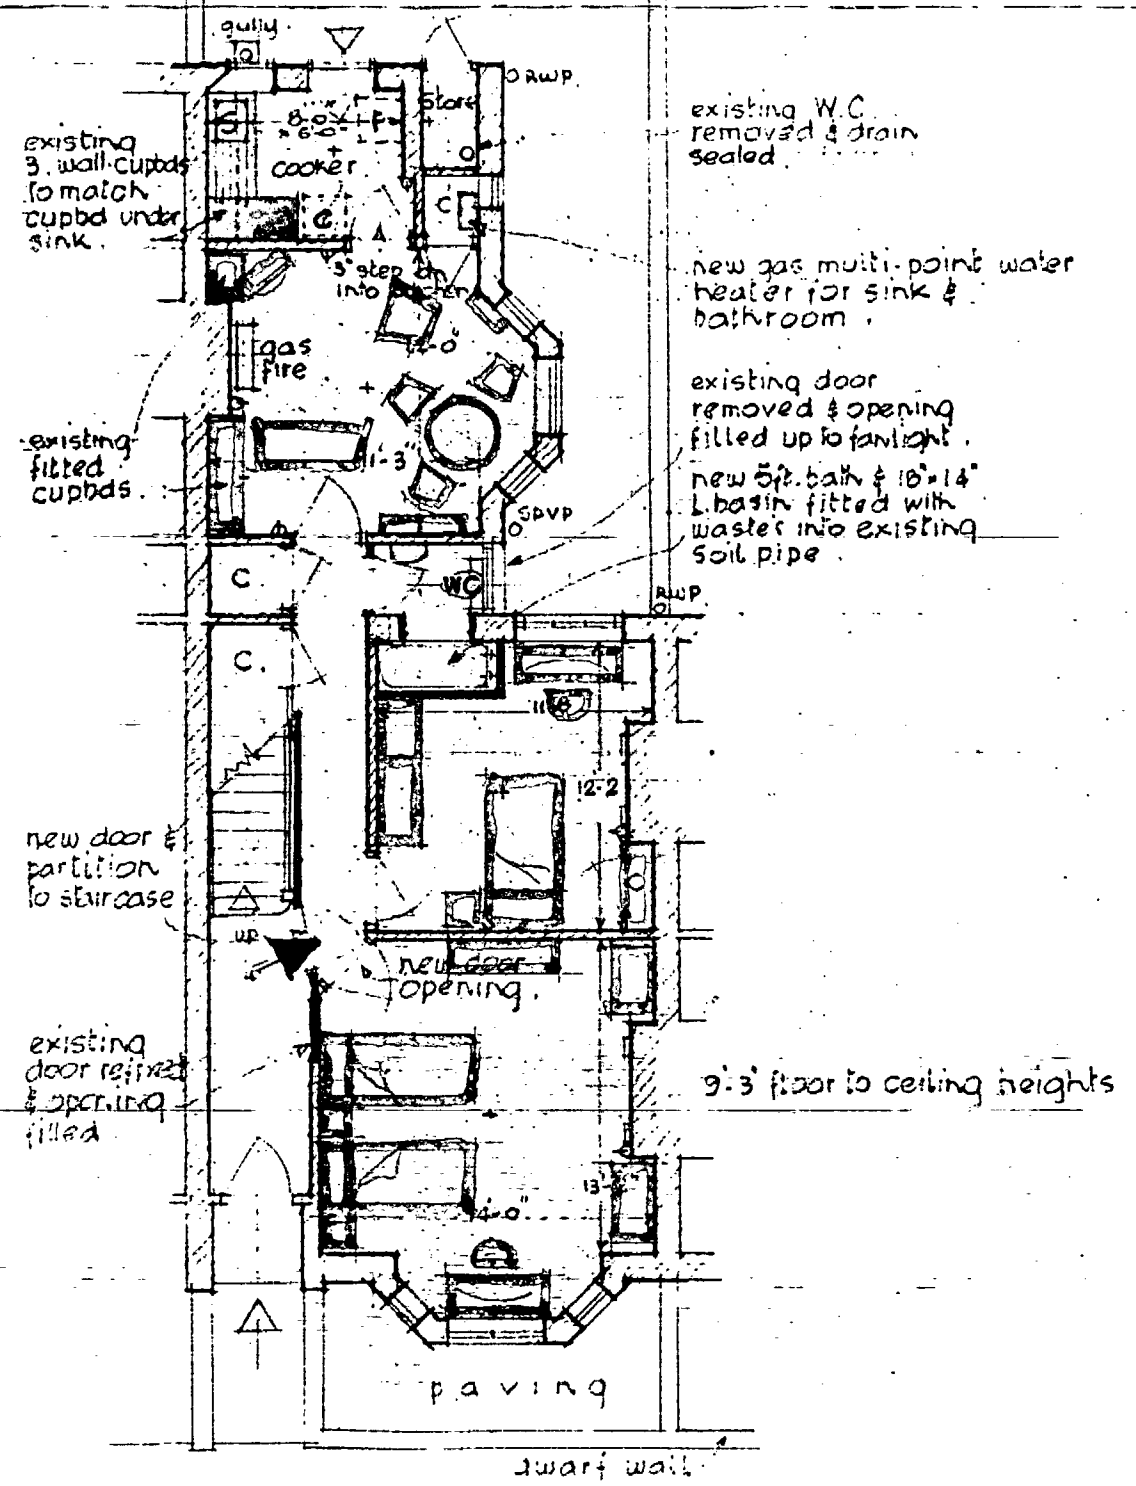

LONDON BOROUGH OF CAMDEN
TOWN AND COUNTRY PLANNING ACTS
9 NOV 1982
PLANS APPROVED
ON BEHALF OF THE COUNCIL

CTP/12/22/25/34965(2)

GROUND FLOOR PLAN

FIRST FLOOR PLAN

SECOND FLOOR PLAN

NOTE:
Electric light points shown +