




SECTION A-A.

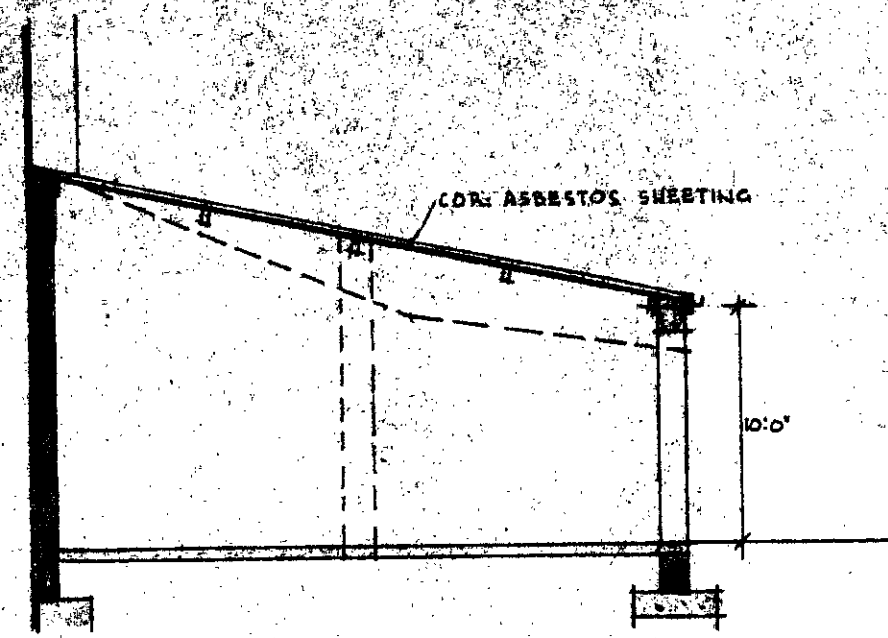


SECTION B-B.

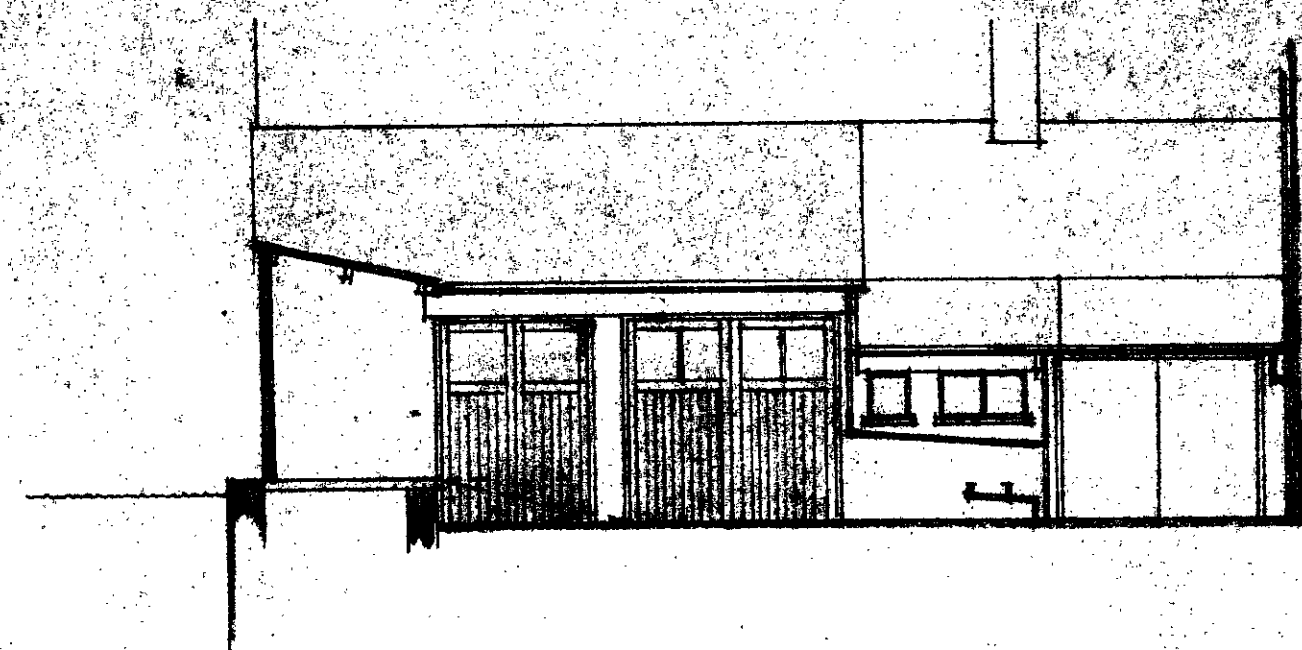

SECTION C-C.

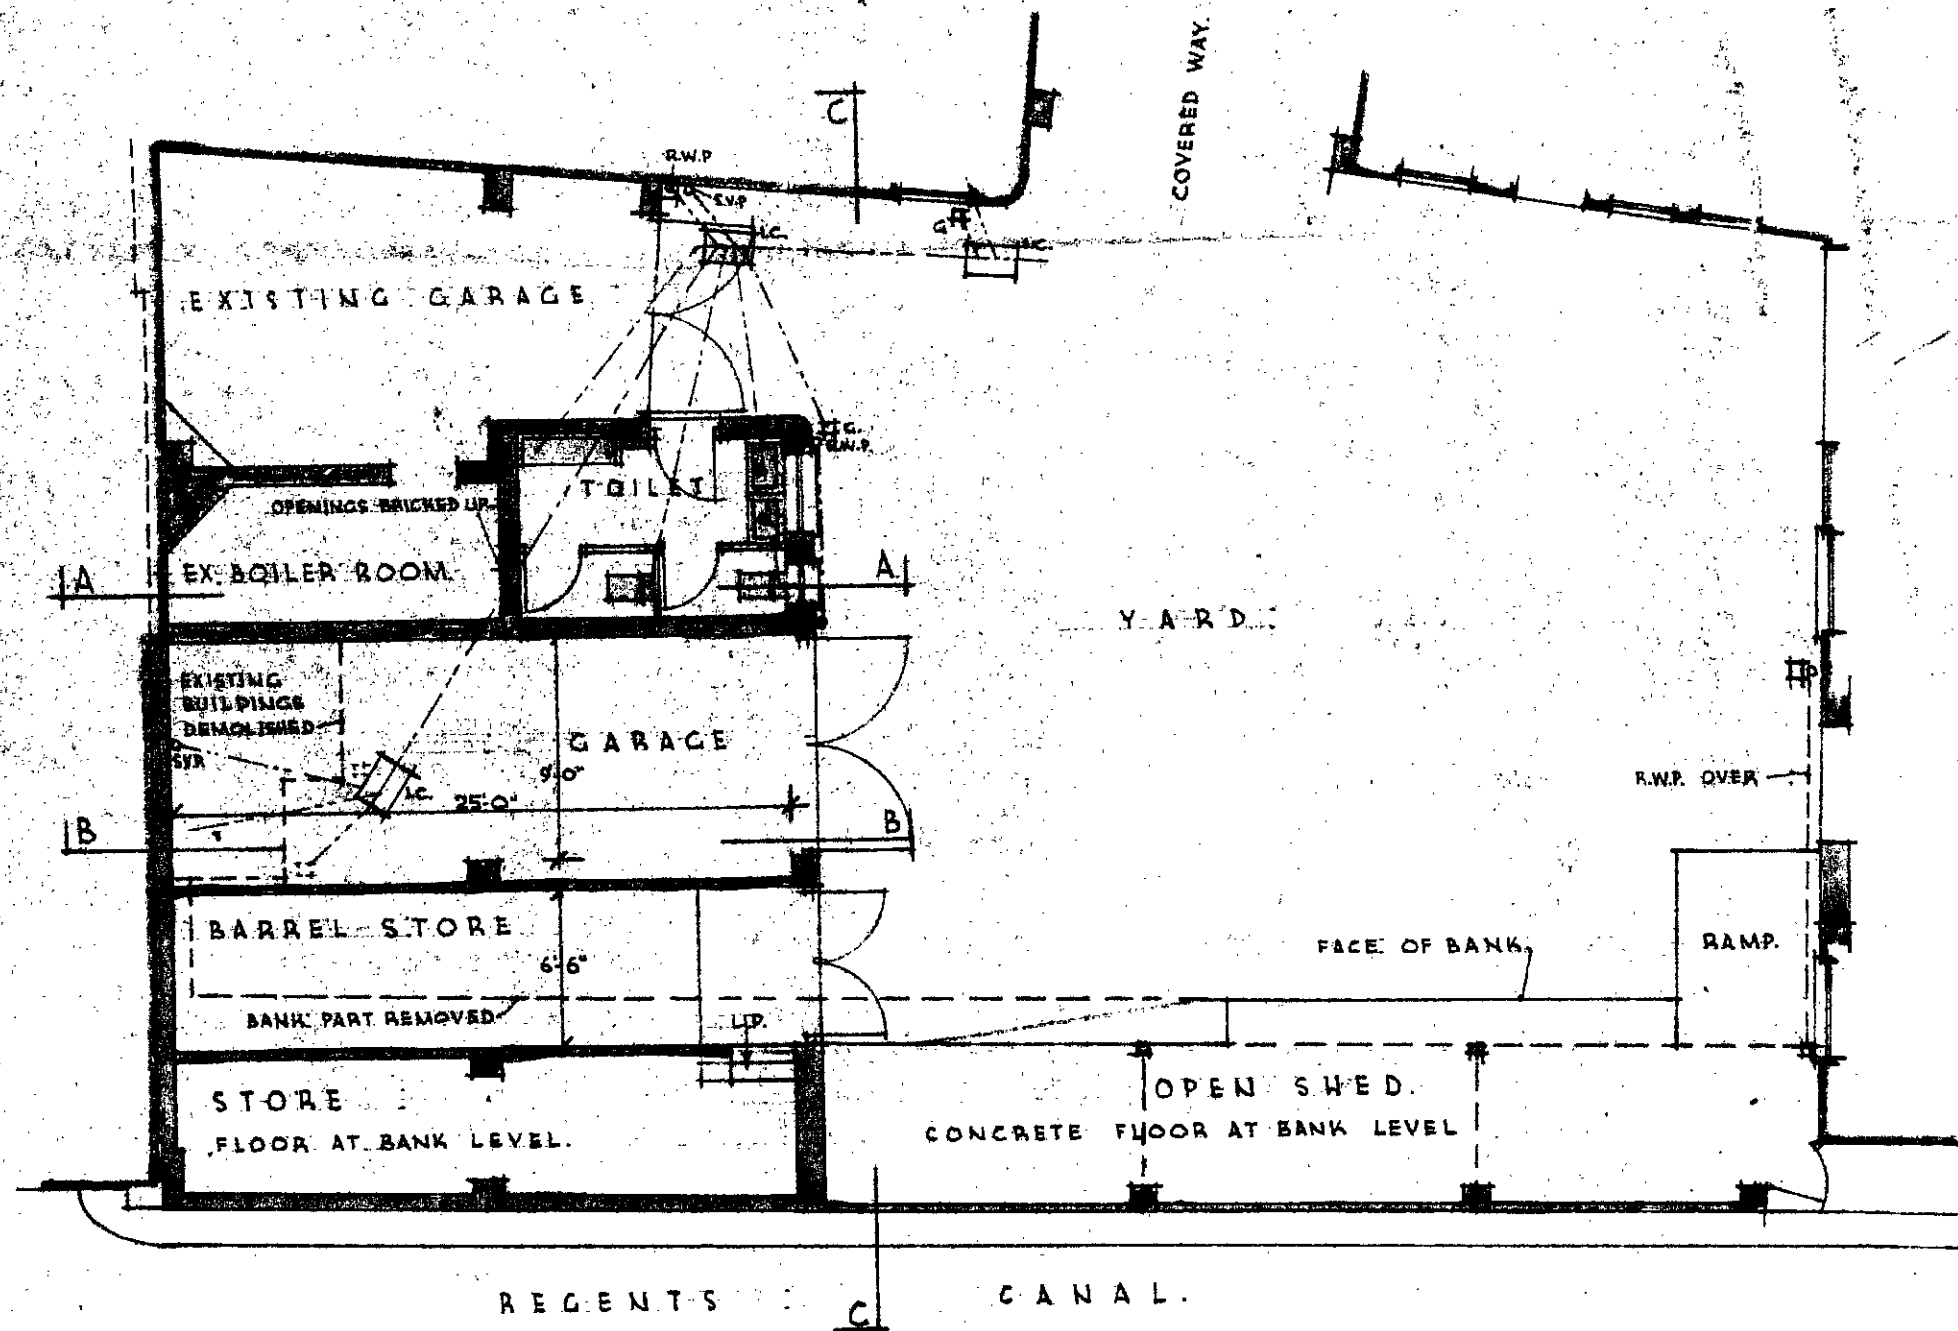

PLAN.

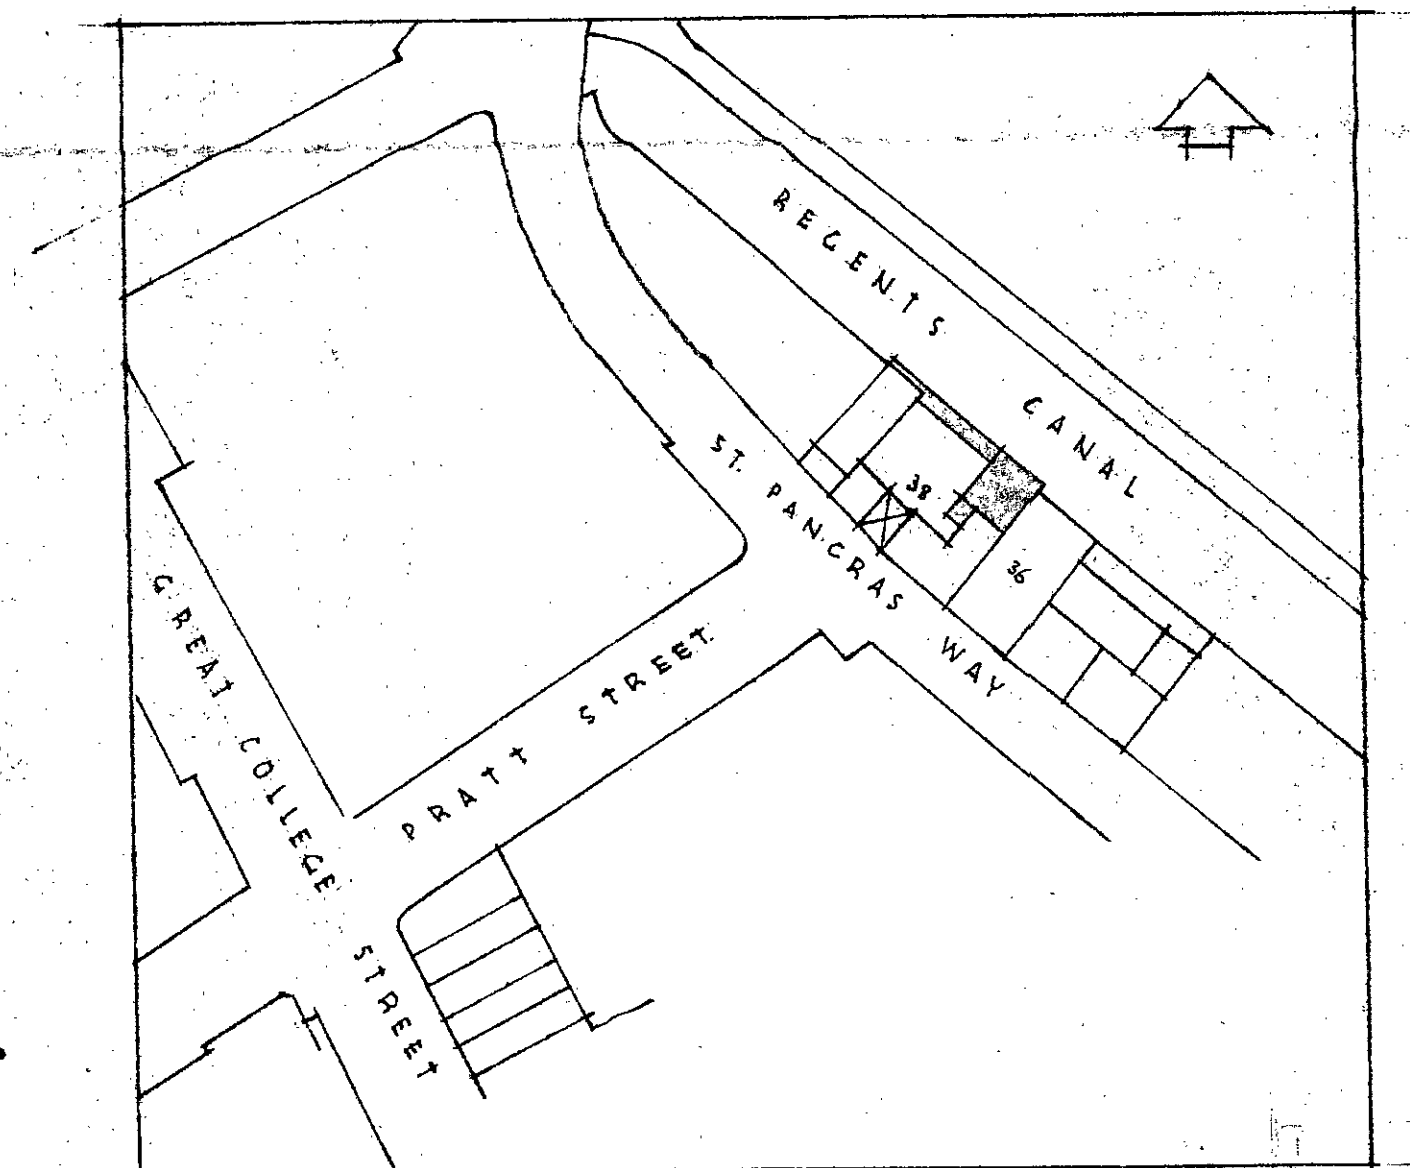

KEY PLAN.

88 FT TO 1"

8855

DRAWING No. 109/5  
 SCALE: 1/8" TO 1'-0"  
 DATE: JULY 1954  
 DRAWN BY: L.T.G.

PROPOSED ADDITIONS AT 38 ST. PANCRAS WAY, N.W. 1.  
 FOR MESSRS JOHN KNOWLES & CO. (LONDON) LTD.

THOMAS SIBTHORP, F.R.I.B.A., A.R.I.C.S.,  
 A.M.T.P.I., CHARTERED ARCHITECT &  
 SURVEYOR, TOWN PLANNING  
 CONSULTANT, 10, MANCHESTER SQ. W. 1.  
 WEL. 9247.