




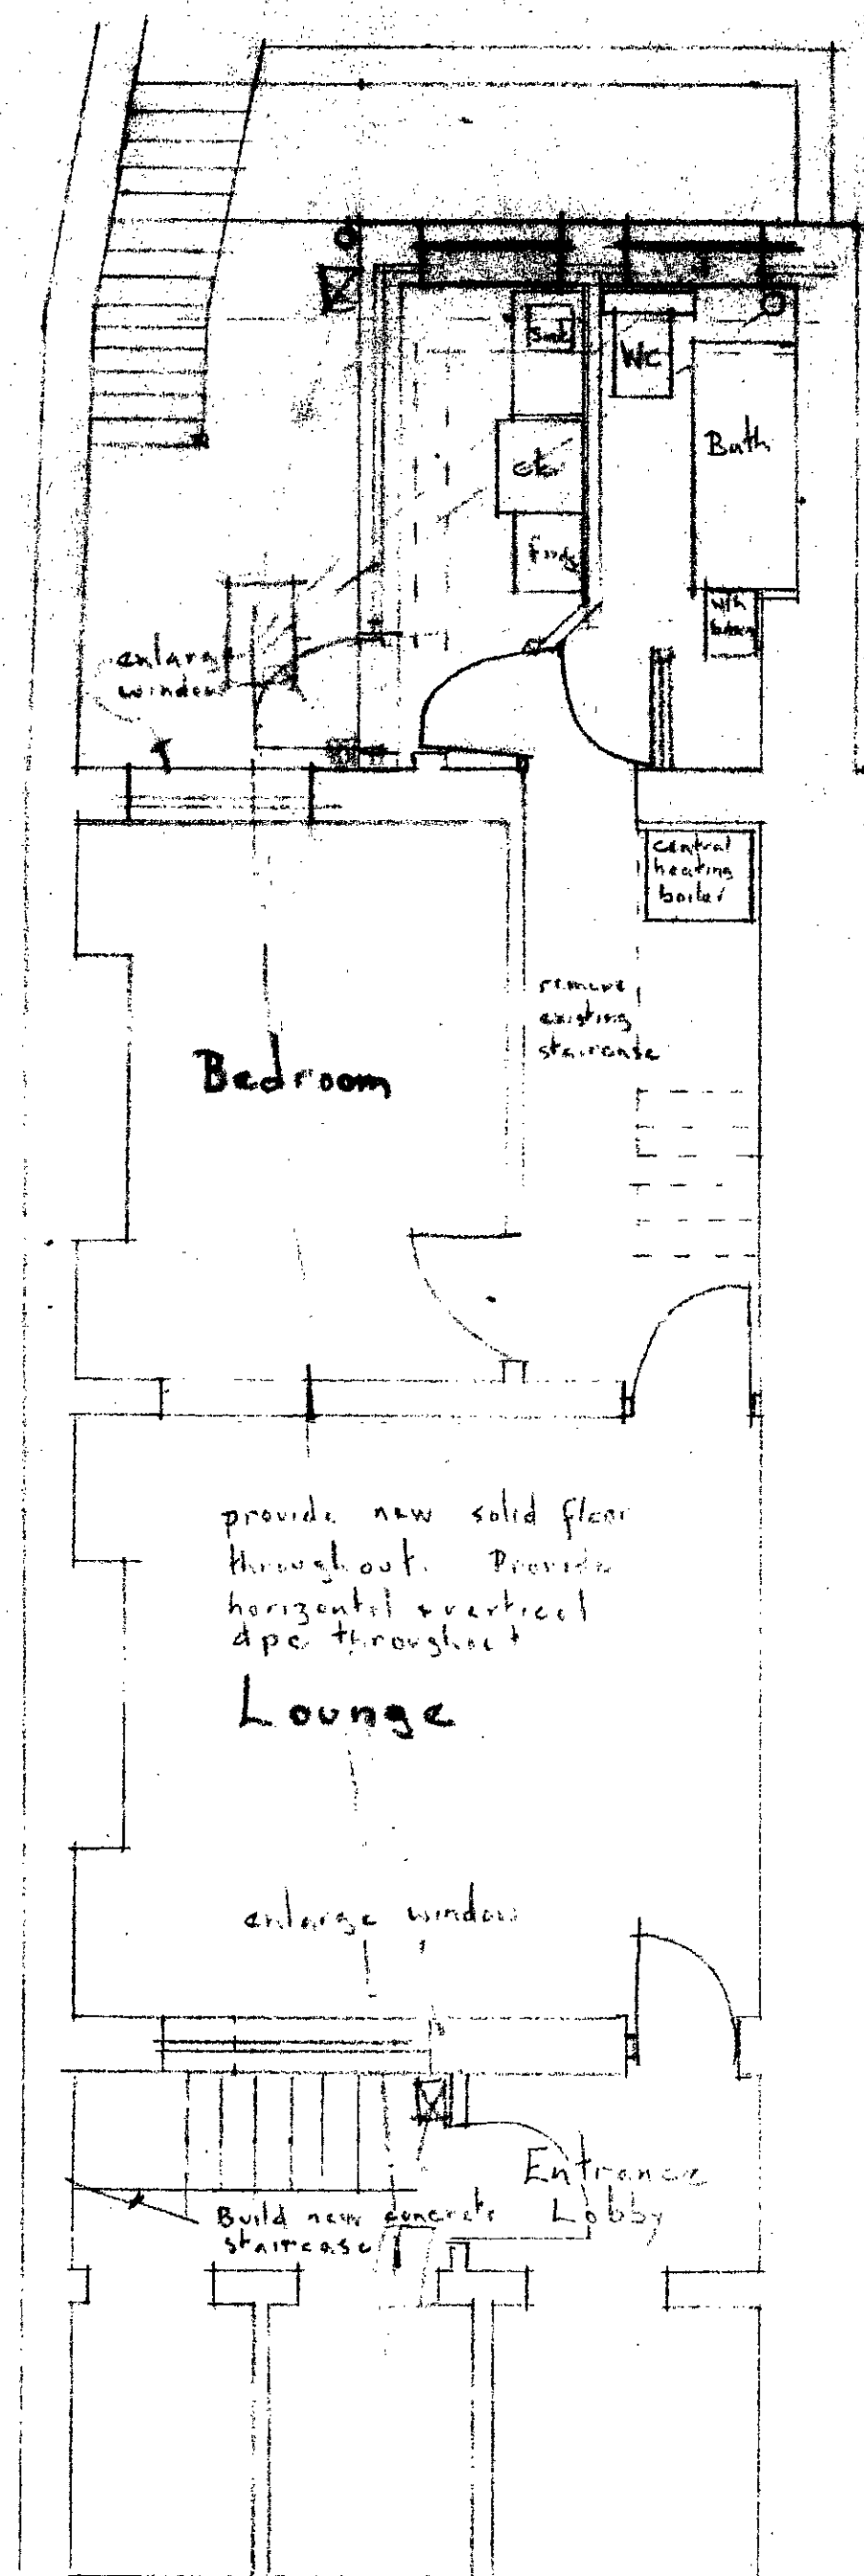


Basement Plan

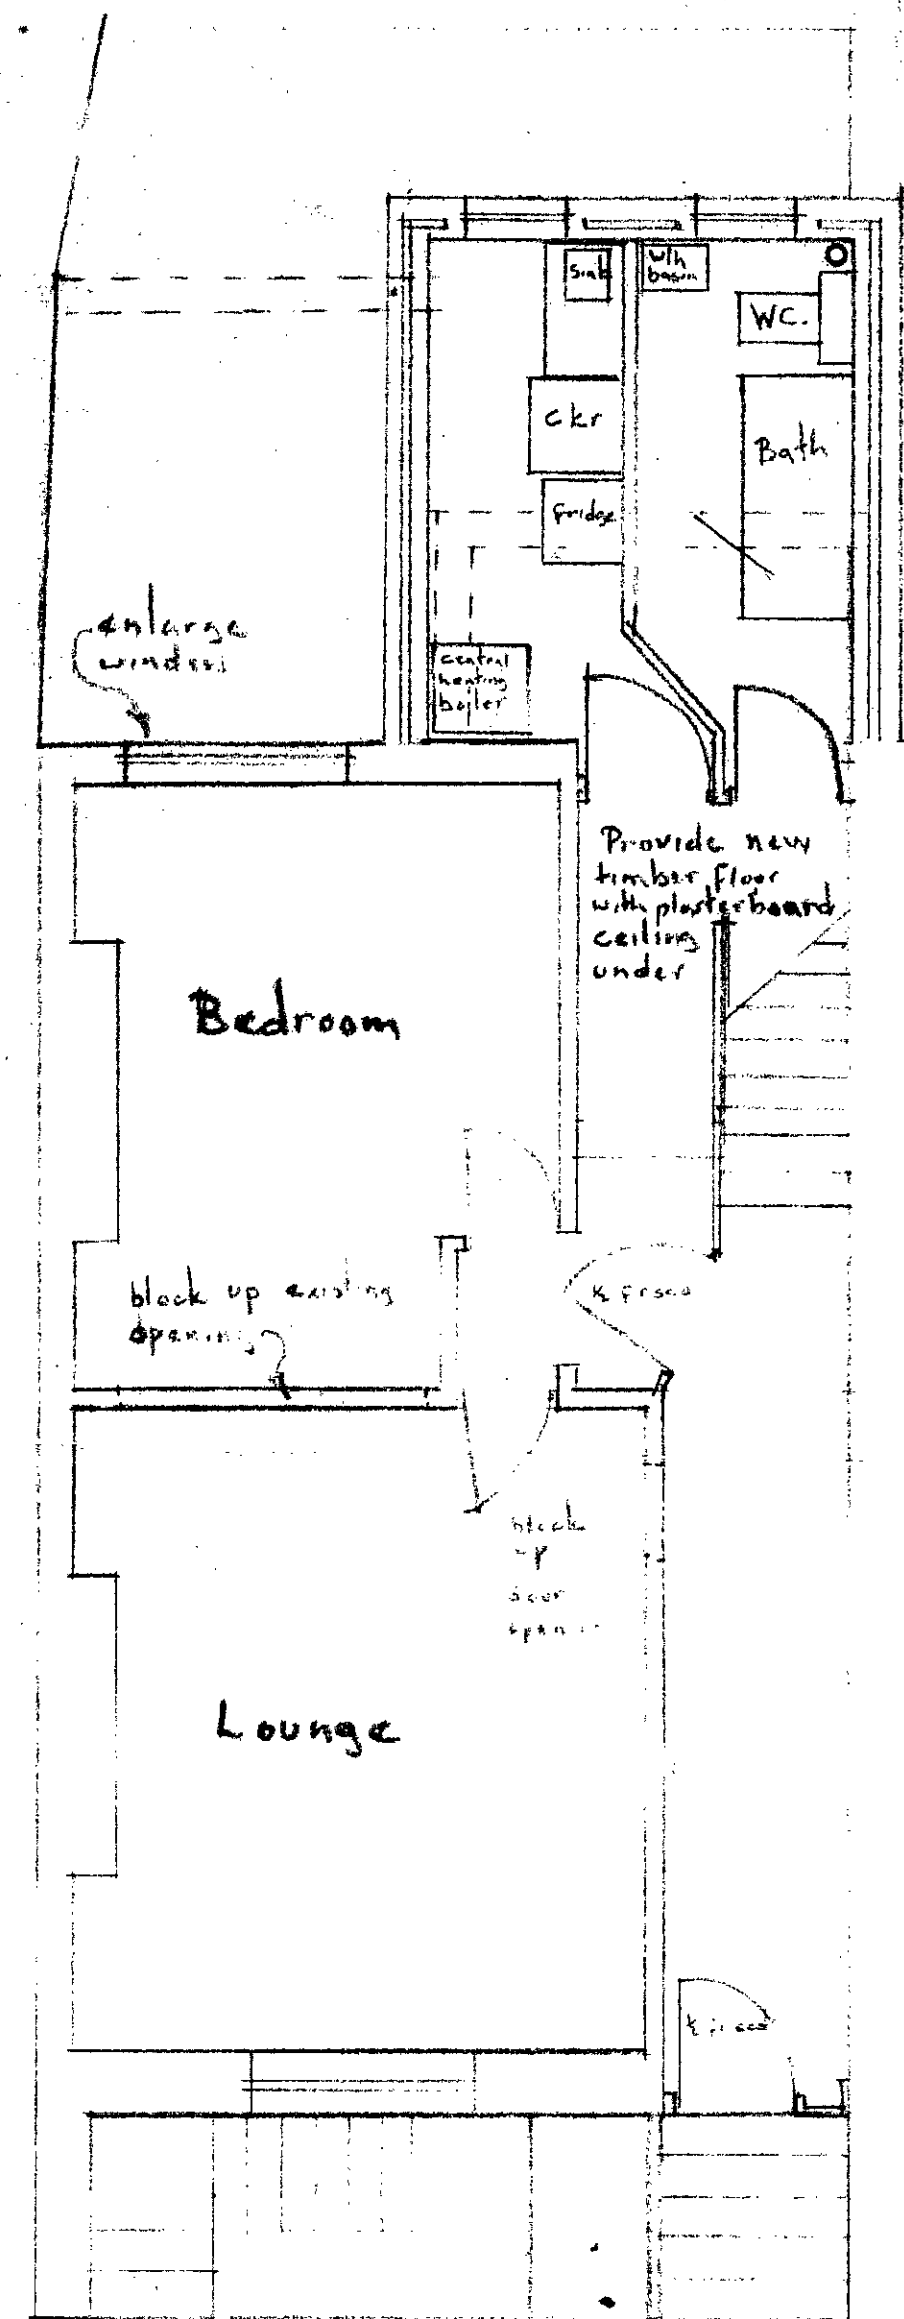


Ground Floor Plan

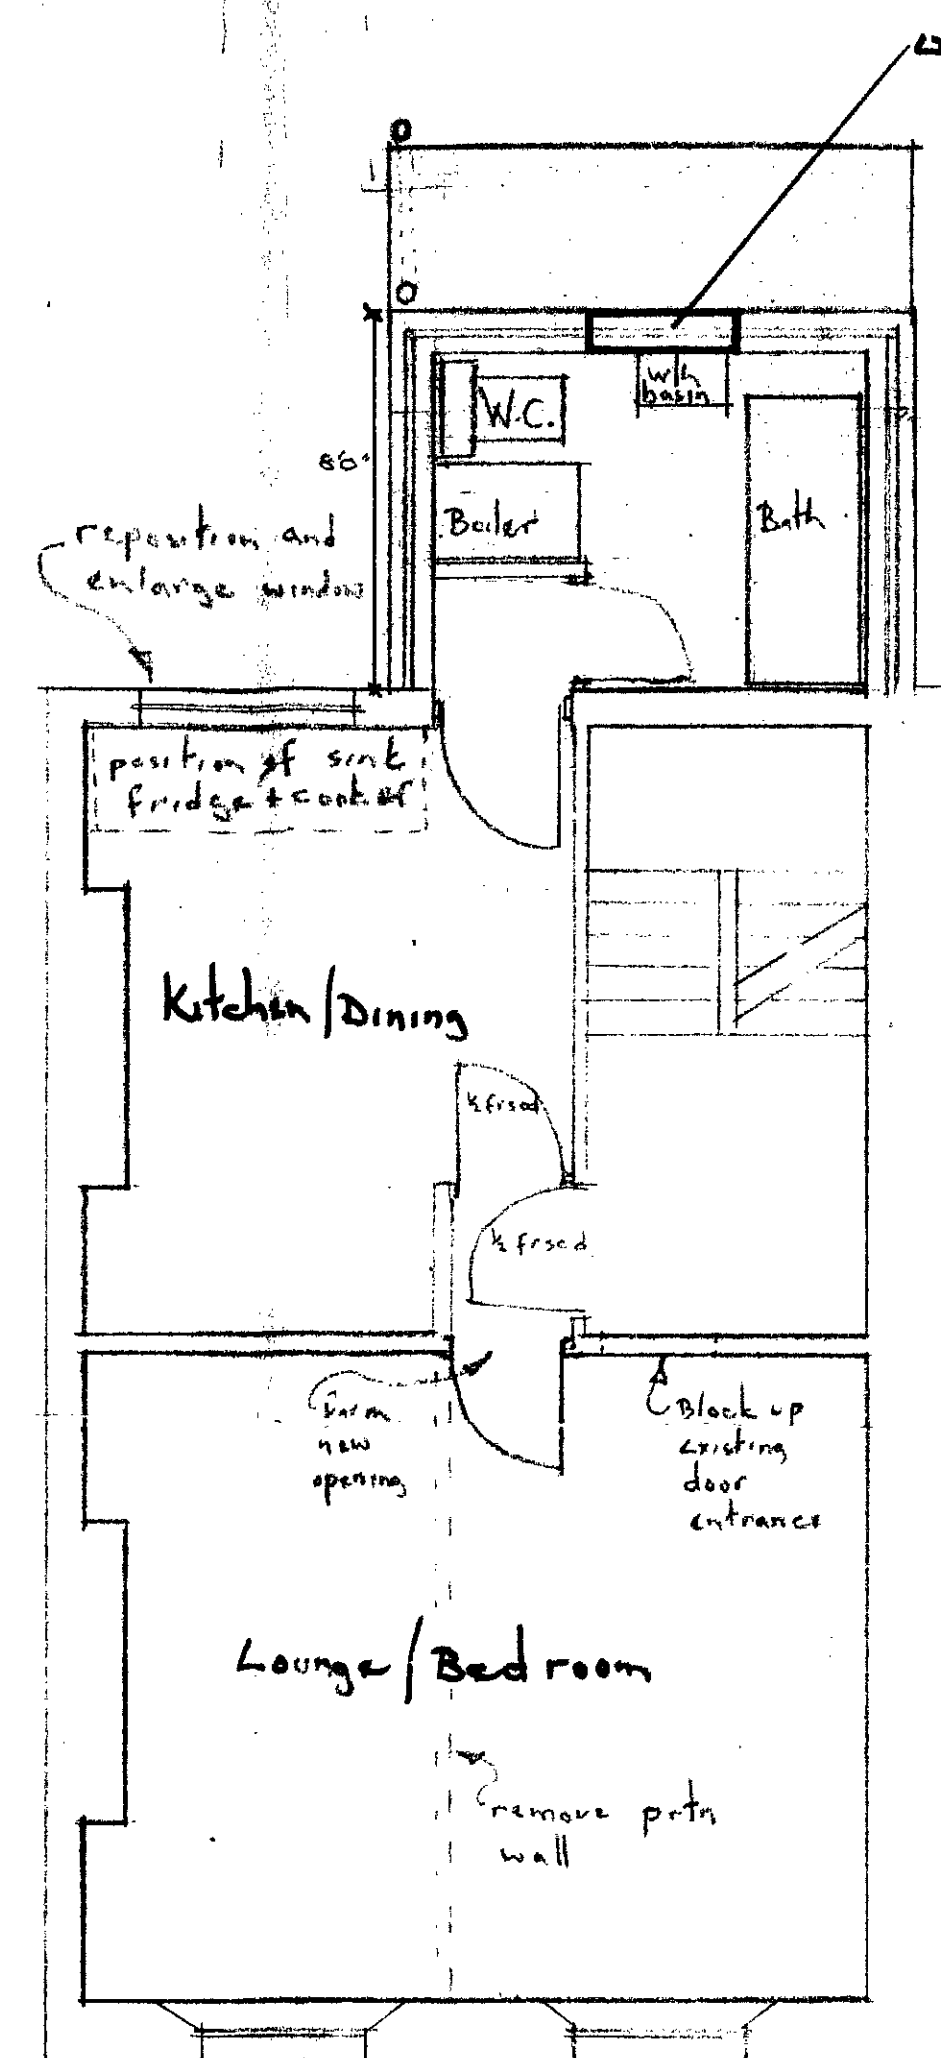


First Floor Plan

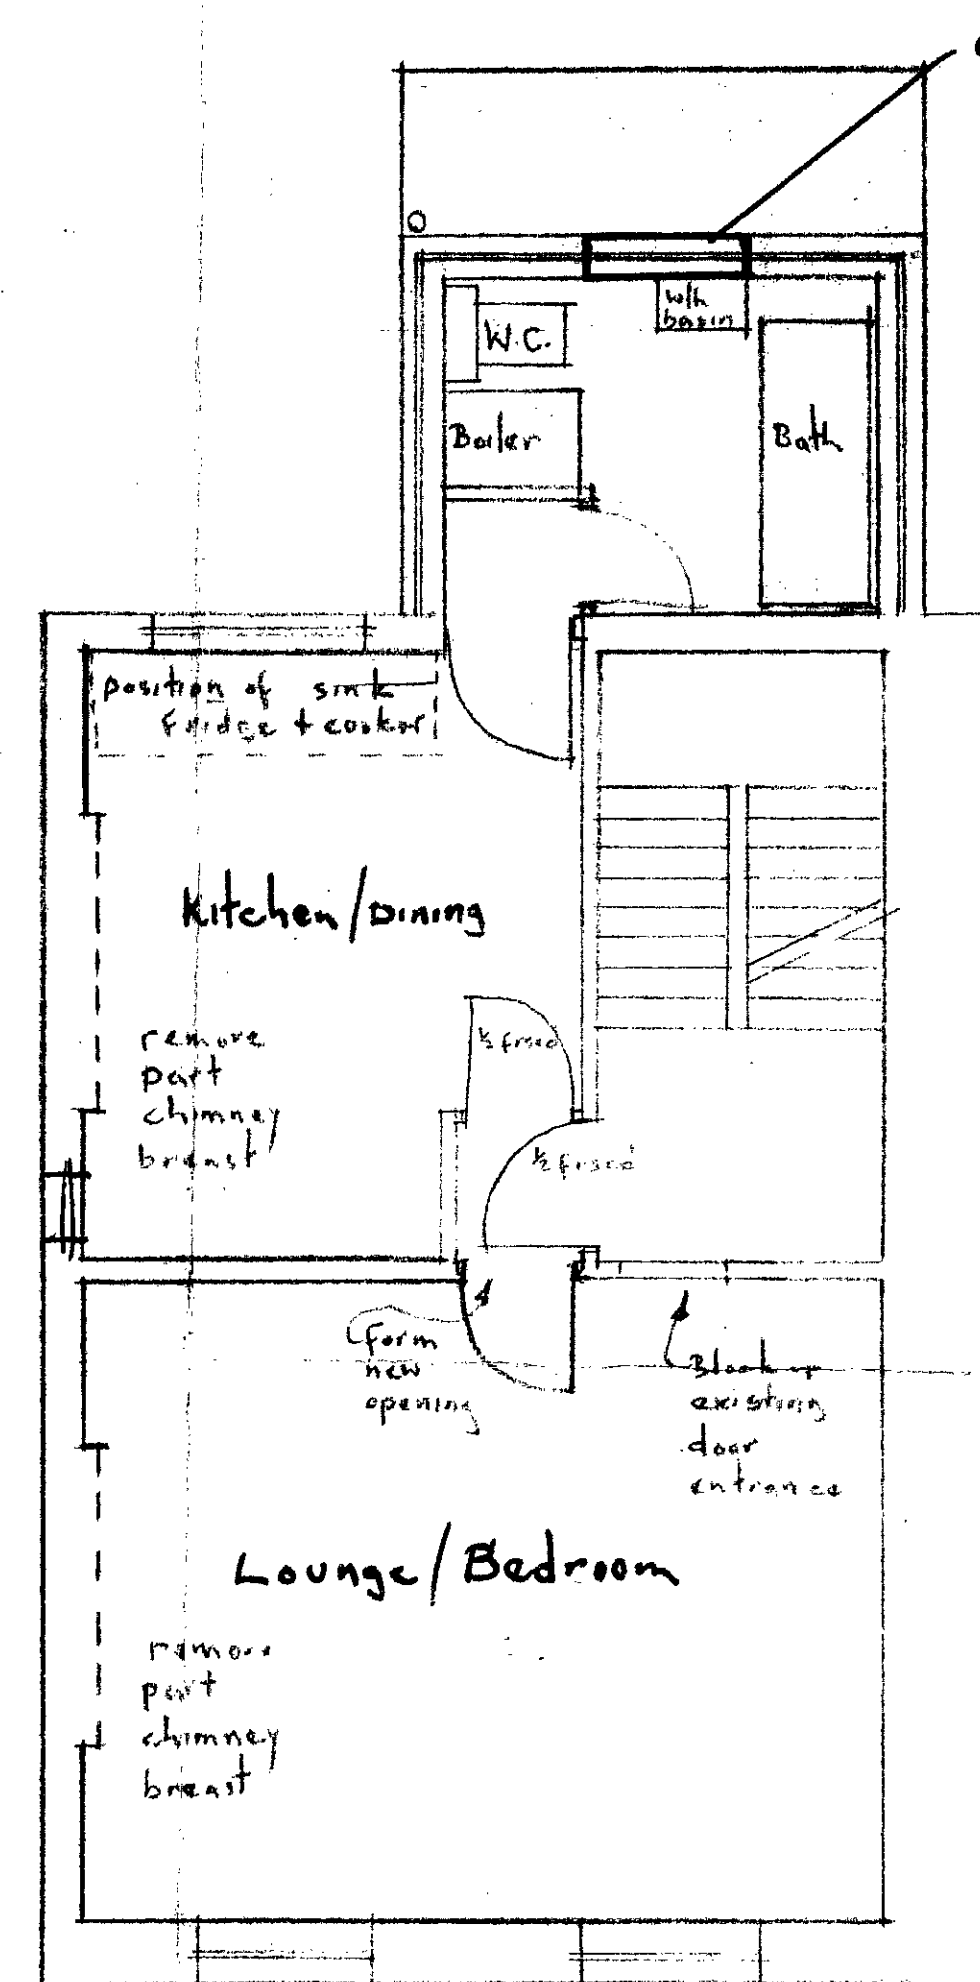


Second Floor Plan

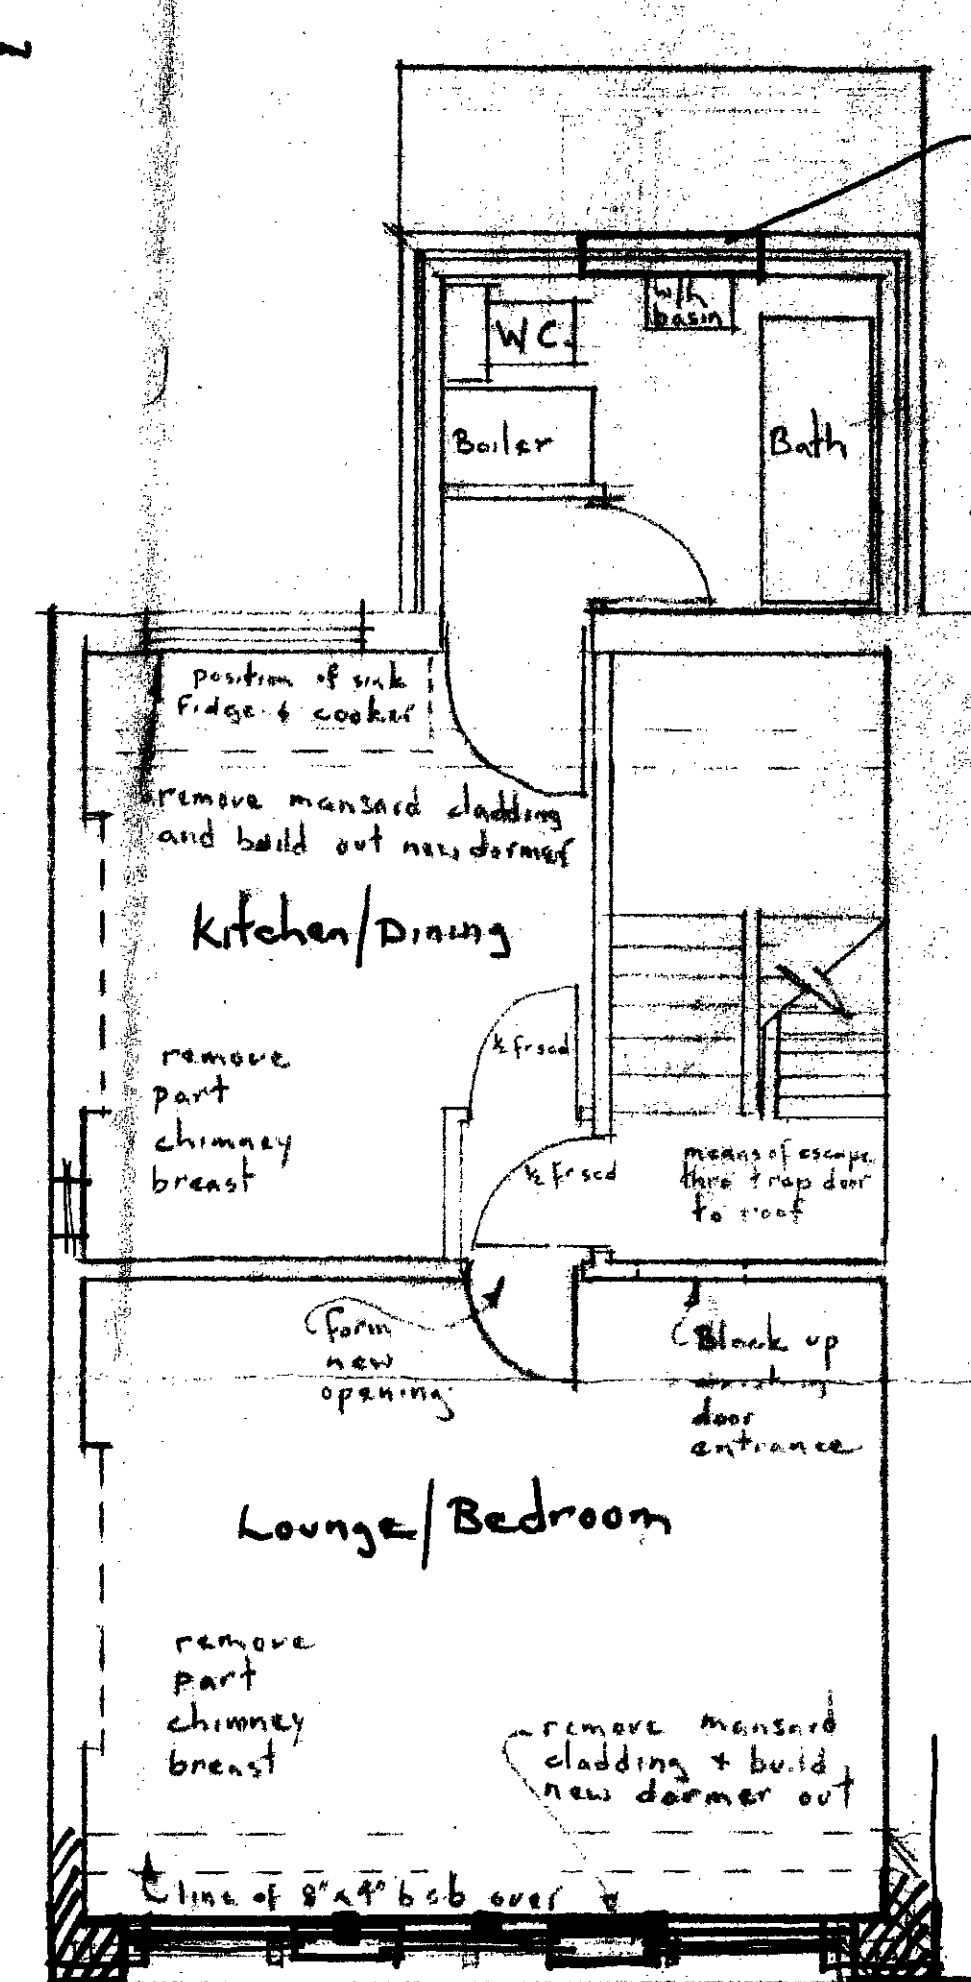

Third Floor Plan
 Revised proposals for bridge (as shown on rear elevation)
 Windows to be built into back line of parapet

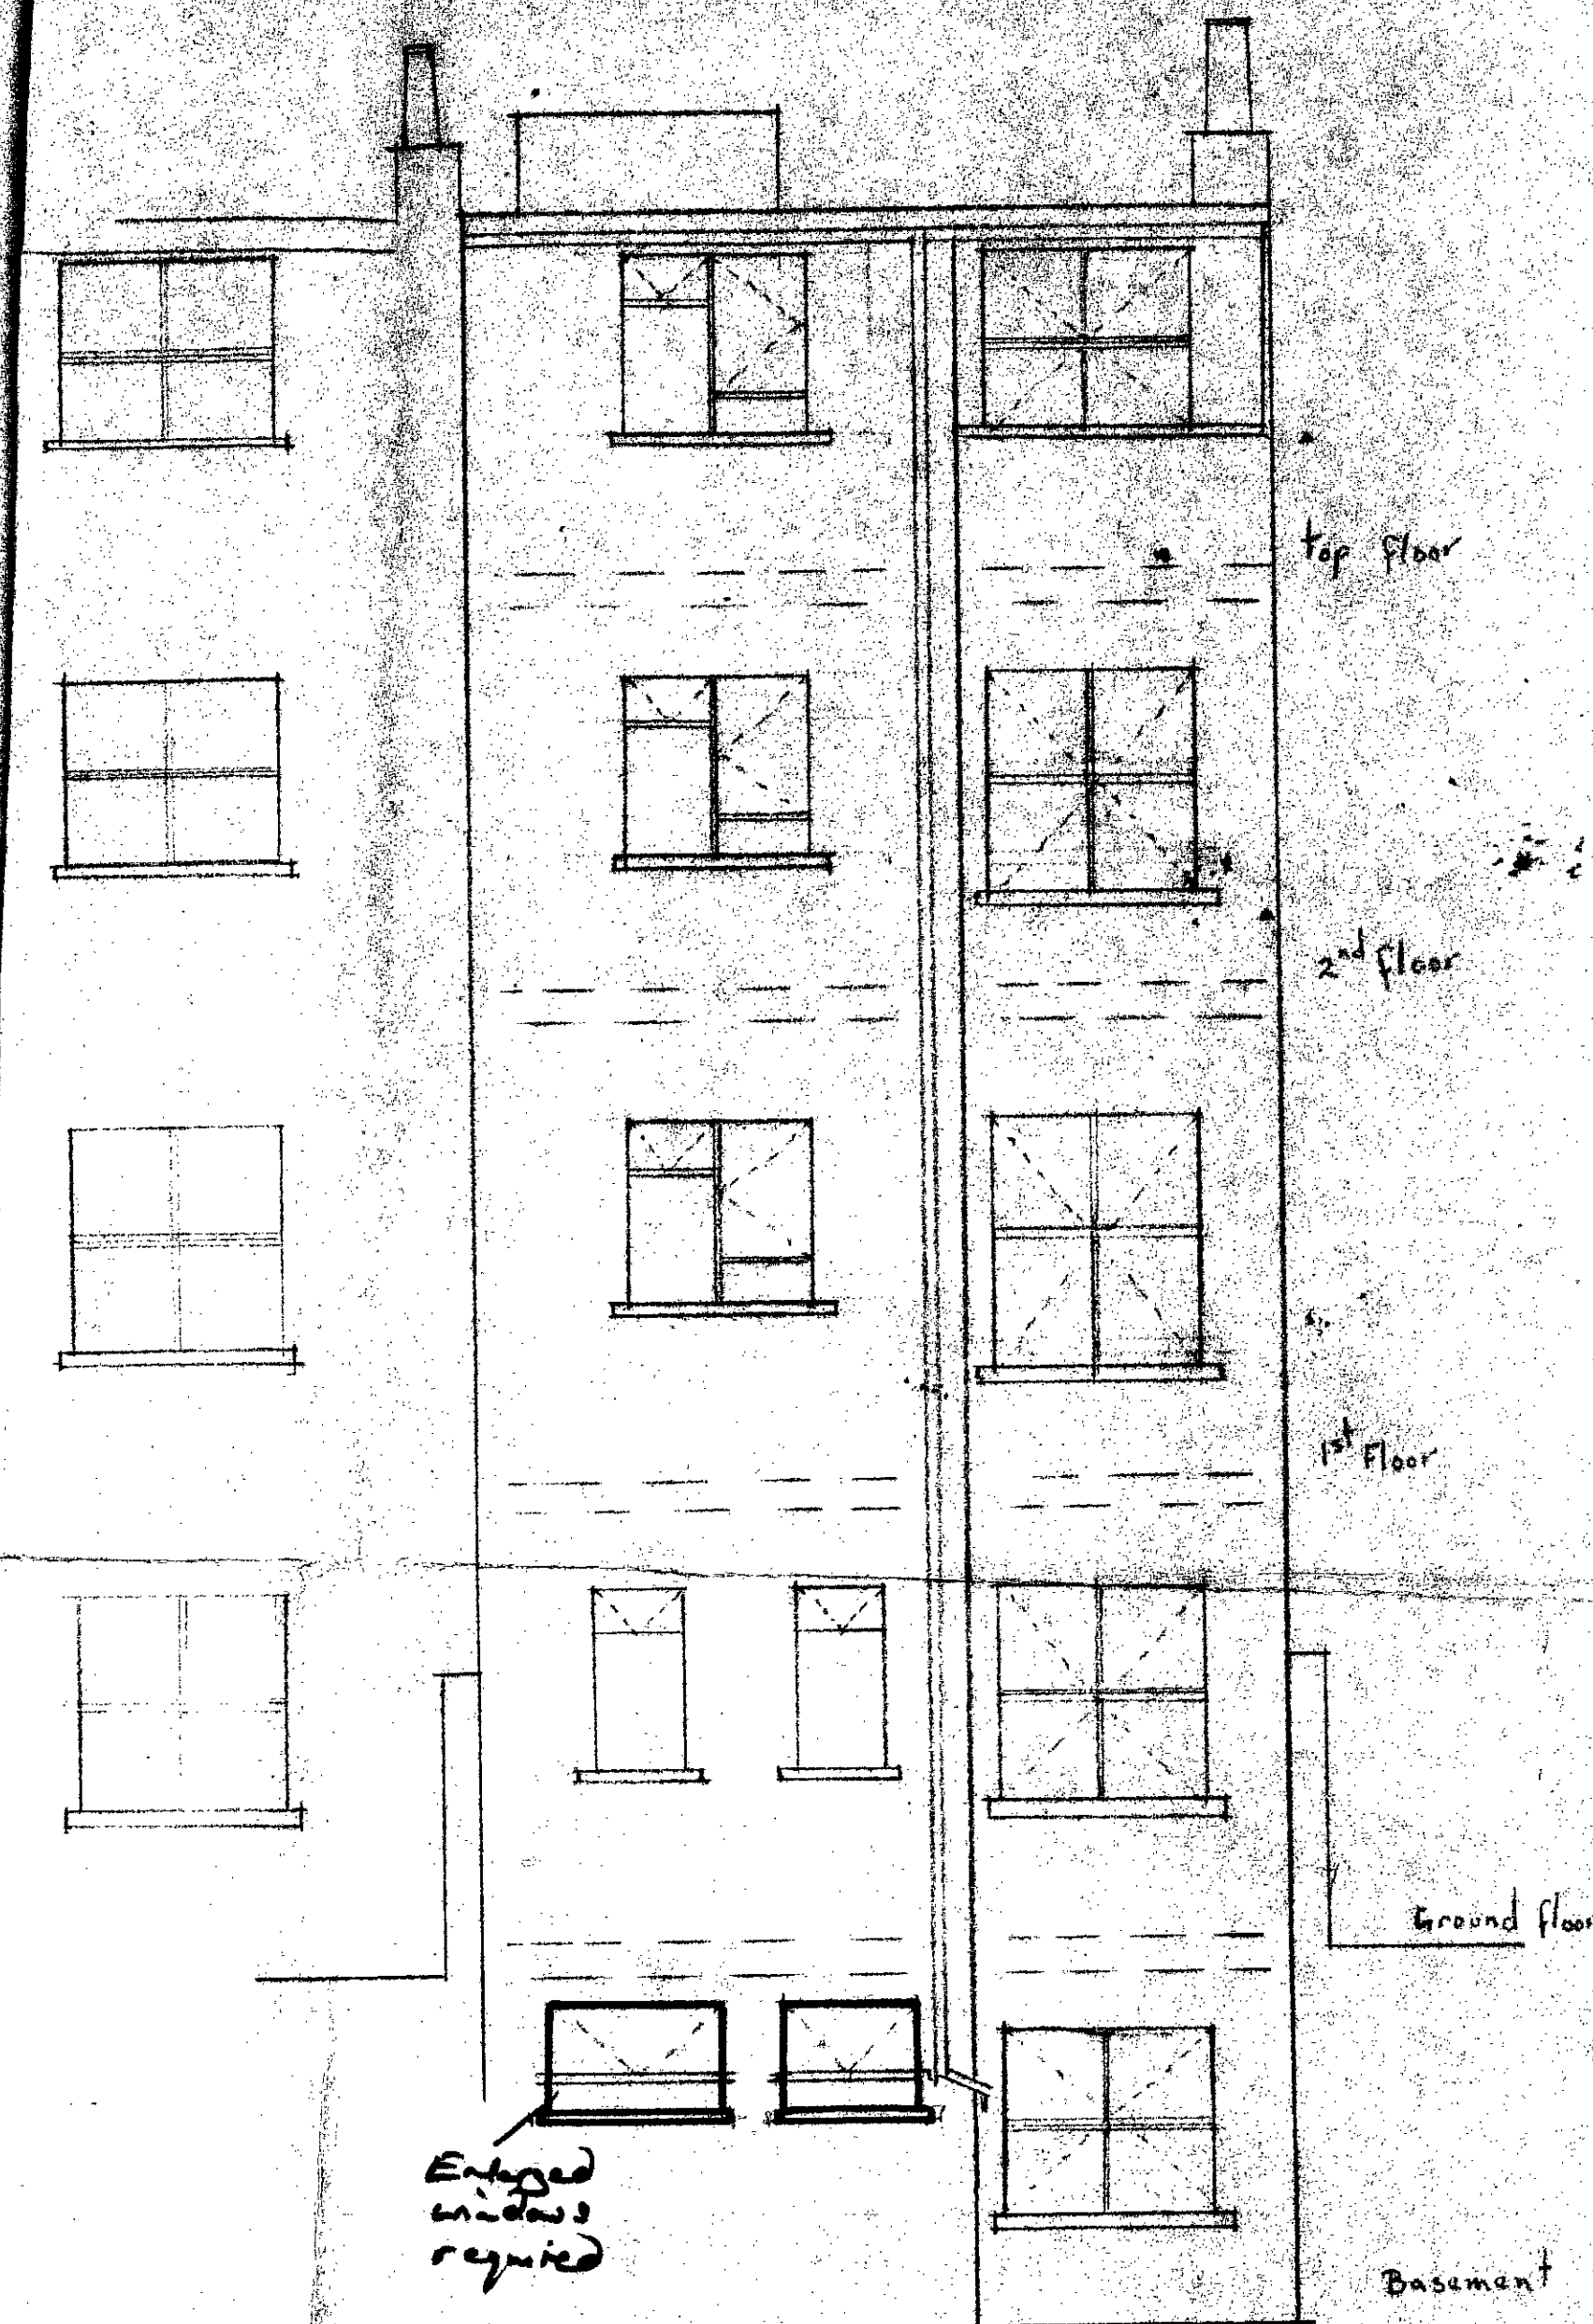

Rear Elevation

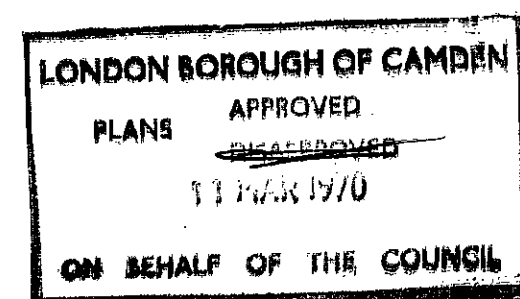

JUL 16 5/8293
 as revised
 Cunningham

Proposed Self Containing of Five Flats with Bathrooms and Kitchenette Addition at 99 Albert Street Camden town N.W.1 ~ J.J. Cunningham A.I.A.S. 59 Northumberland Road Barnet