

184000

1500 Feet

1250

1000

839

838

REGENT'S PARK
GARDEN MEWS

Jacqueline House

HOPKINSONS
PLACE

FITZROY ROAD

PRIMROSE HILL STUDIOS

KINGSTOWN STREET

D Fn + 114

APP 8903361

MANLEY STREET


CHALCOT ROAD

CAVERT STREET

AUDEN PLACE

KINGSTOWN S

Nursery

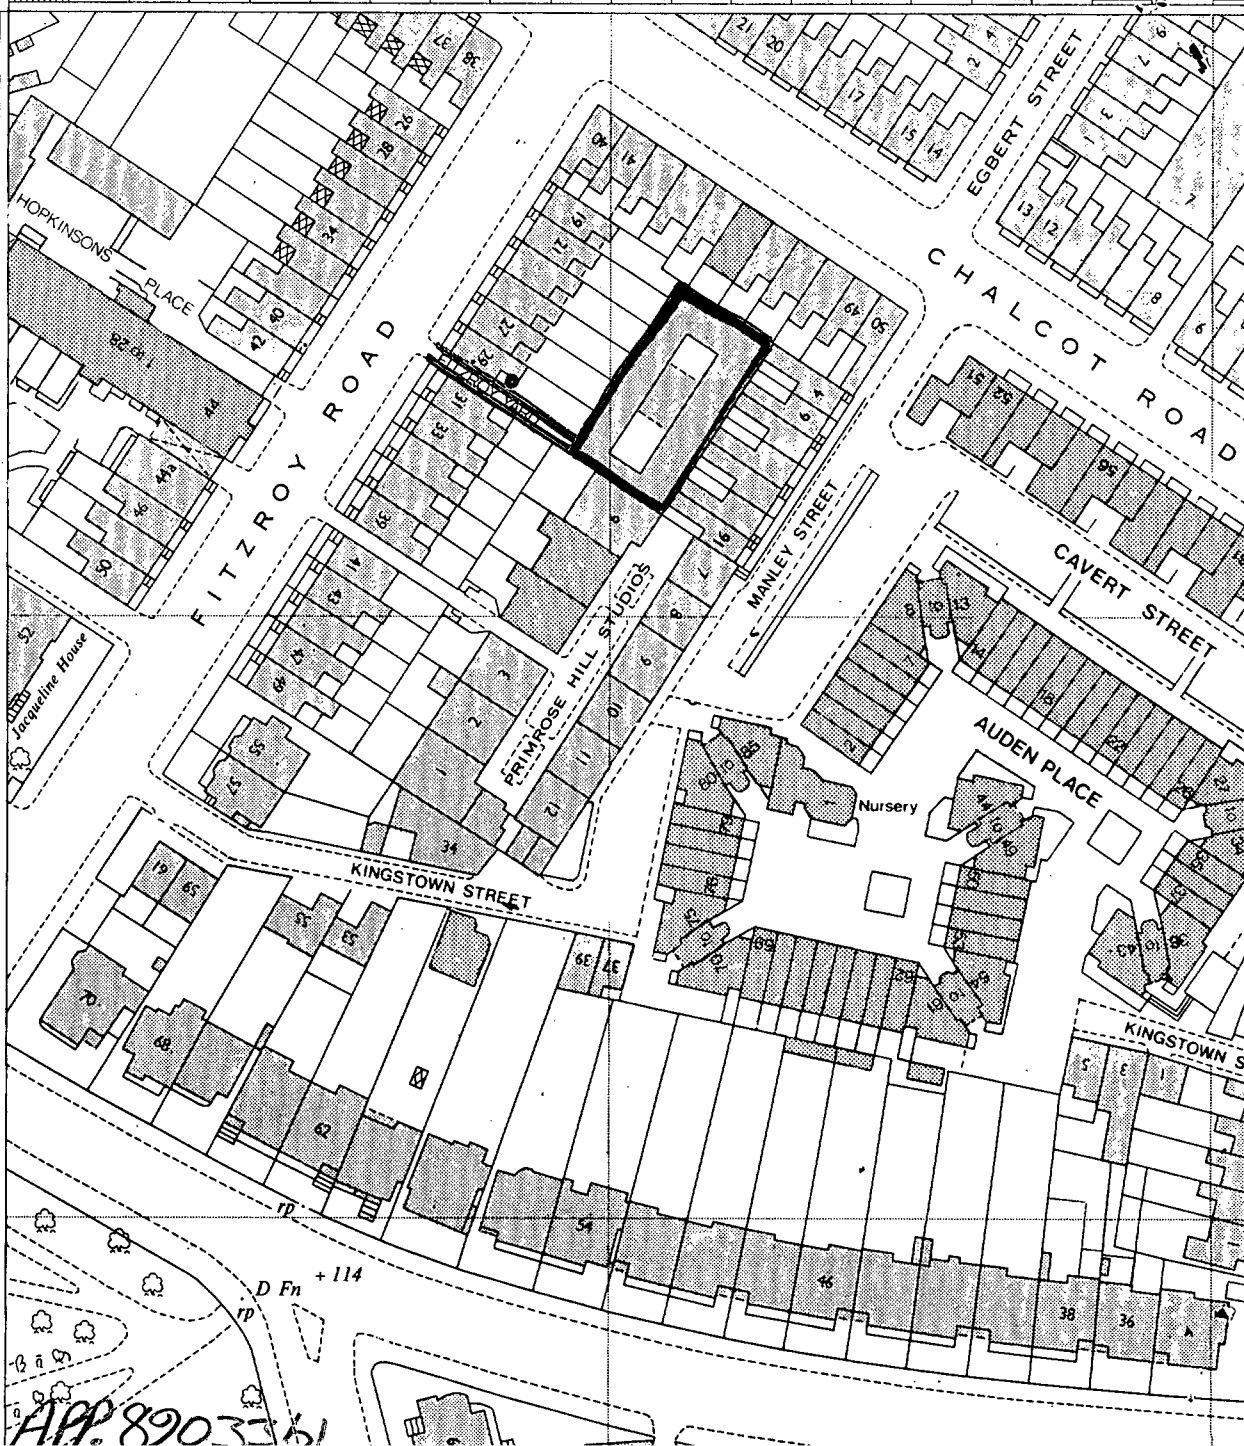


London Borough of Camden
Town and Country Planning Act 1971 (sections 36 & 37)
APPLICATION DATED

Premises FITZROY YARD, 29A FITZROY ROAD NW1
Verged RED above

Scale 1:1250.



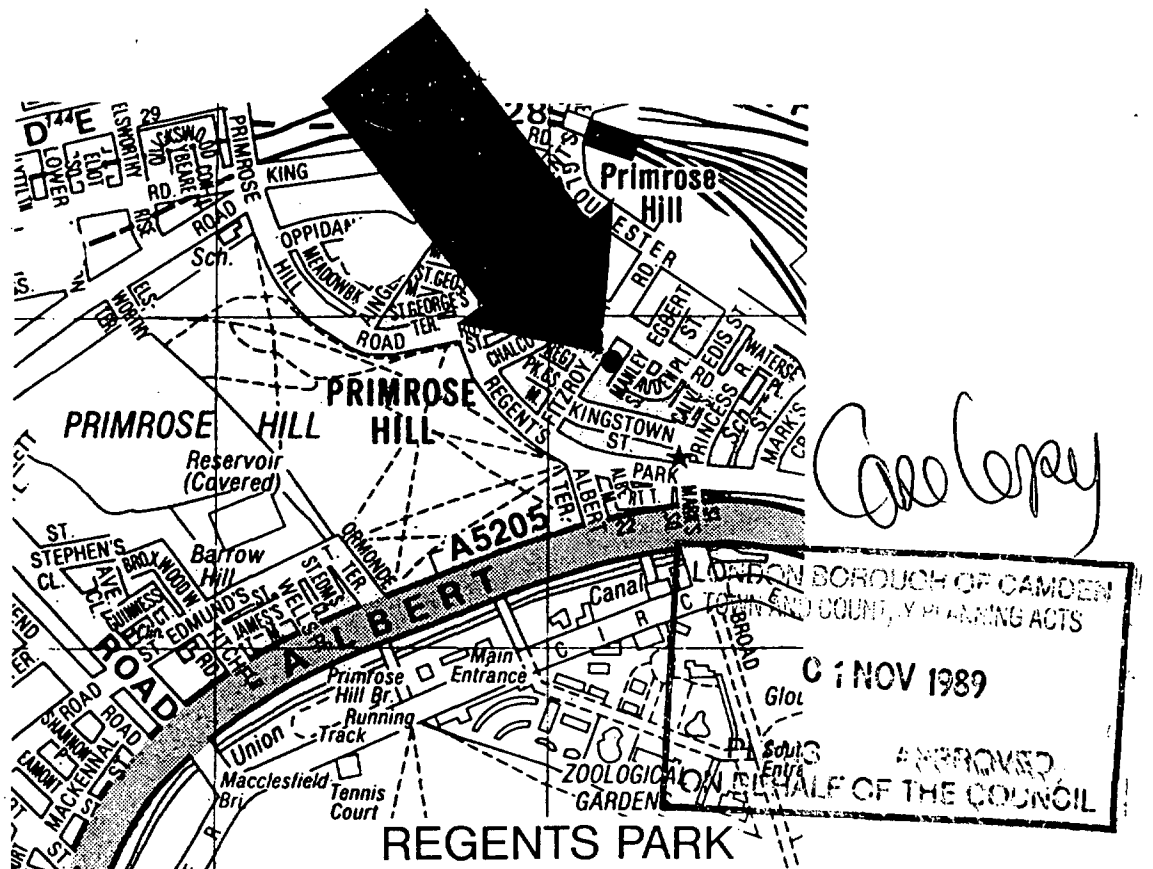

TP 8903361 R

