


St. Martin's Chapel Bayham Street No AOs

London Borough of Camden

HB 9270132

Planning Transport & Employment Service
 Town Hall Extension
 Argyle Street Entrance
 London WC1H 8EQ

HB 9270132

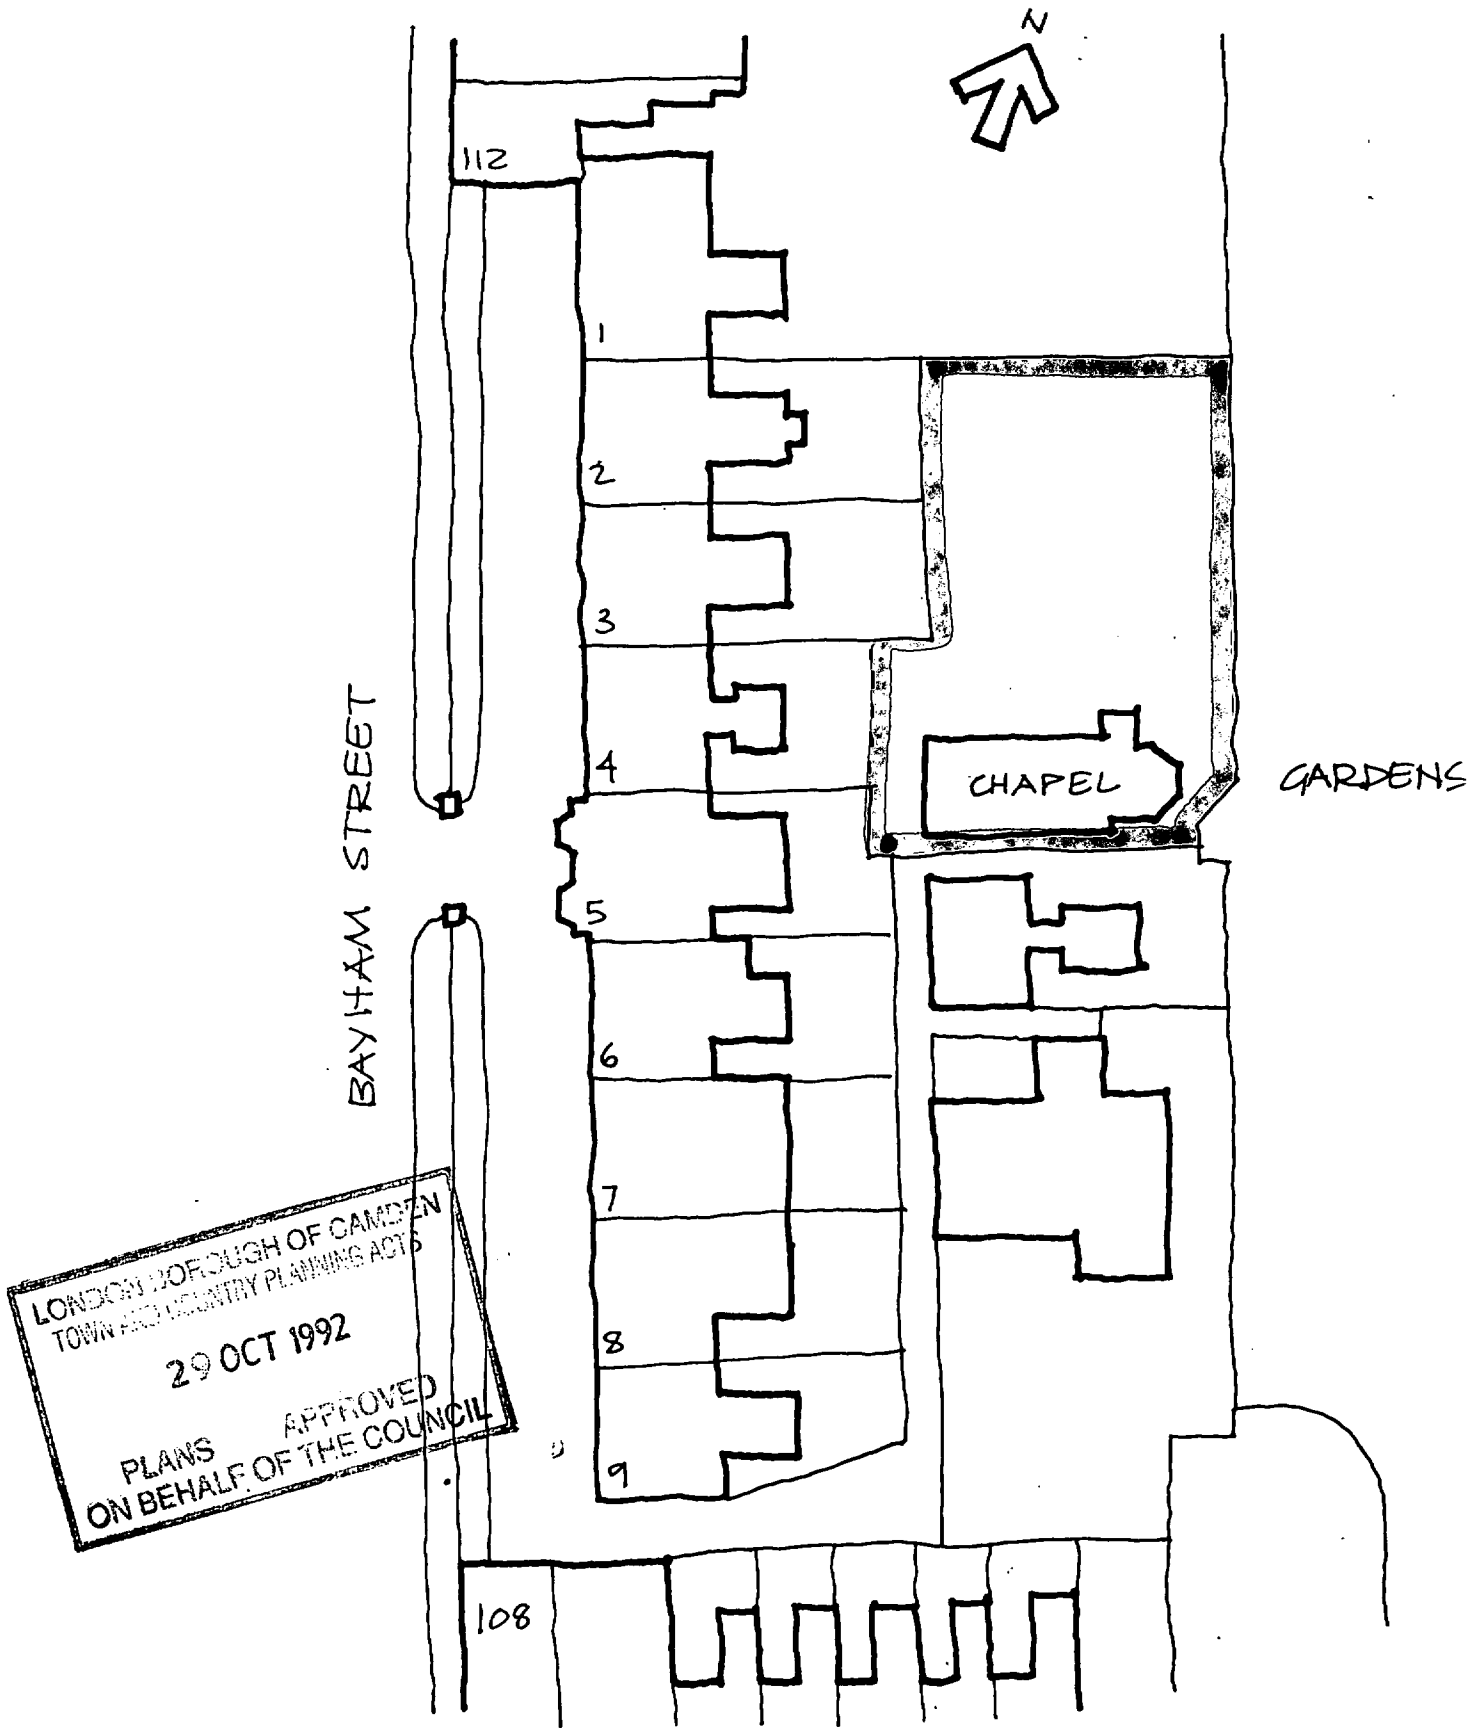

LONDON BOROUGH OF CAMDEN
TOWN AND COUNTRY PLANNING ACTS
29 OCT 1992
PLANS APPROVED
ON BEHALF OF THE COUNCIL

ST MARTINS CHAPEL - BAYHAM ST - LOCATION PLAN
S F BONE, 2, ST MARTINS BAYHAM ST NW1 0BD Tel 485 6275
DRAWING NO 1/2 Scale 1:500