


ELEVATION DRAWING OF  
29 PRINCESS ROAD, LONDON NW1

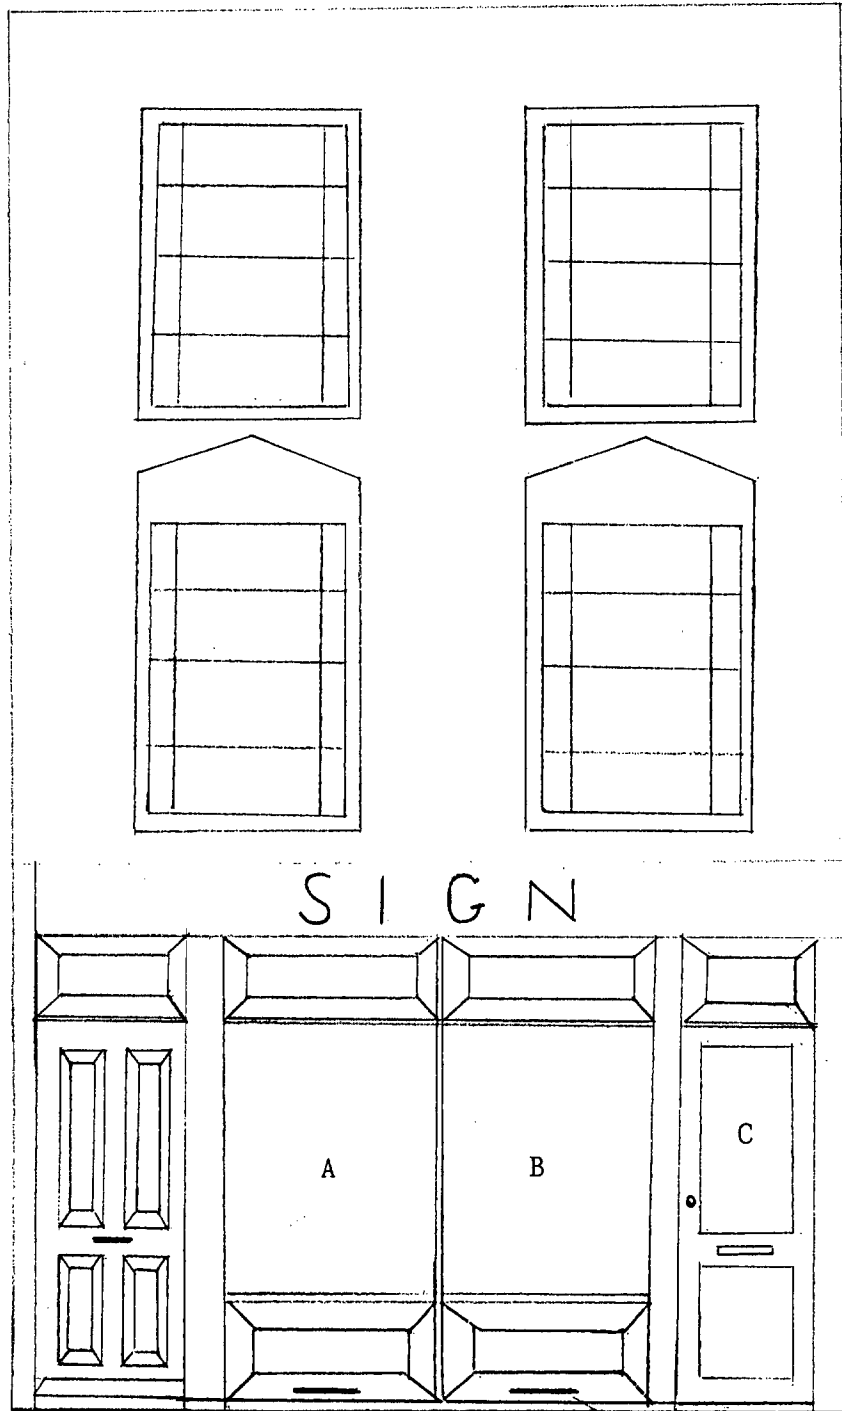

A, B, & C:

6mm Laminated Glass

VENTELATION

Rest:

Softwood

Scale:

1:50

TP9100378

PORPOSED ALTERATION

ELEVATION DRAWING OF  
29 PRINCESS ROAD, LONDON NW1



SCALE: 1:50

TP9100371411

EXISTING LAYOUT