
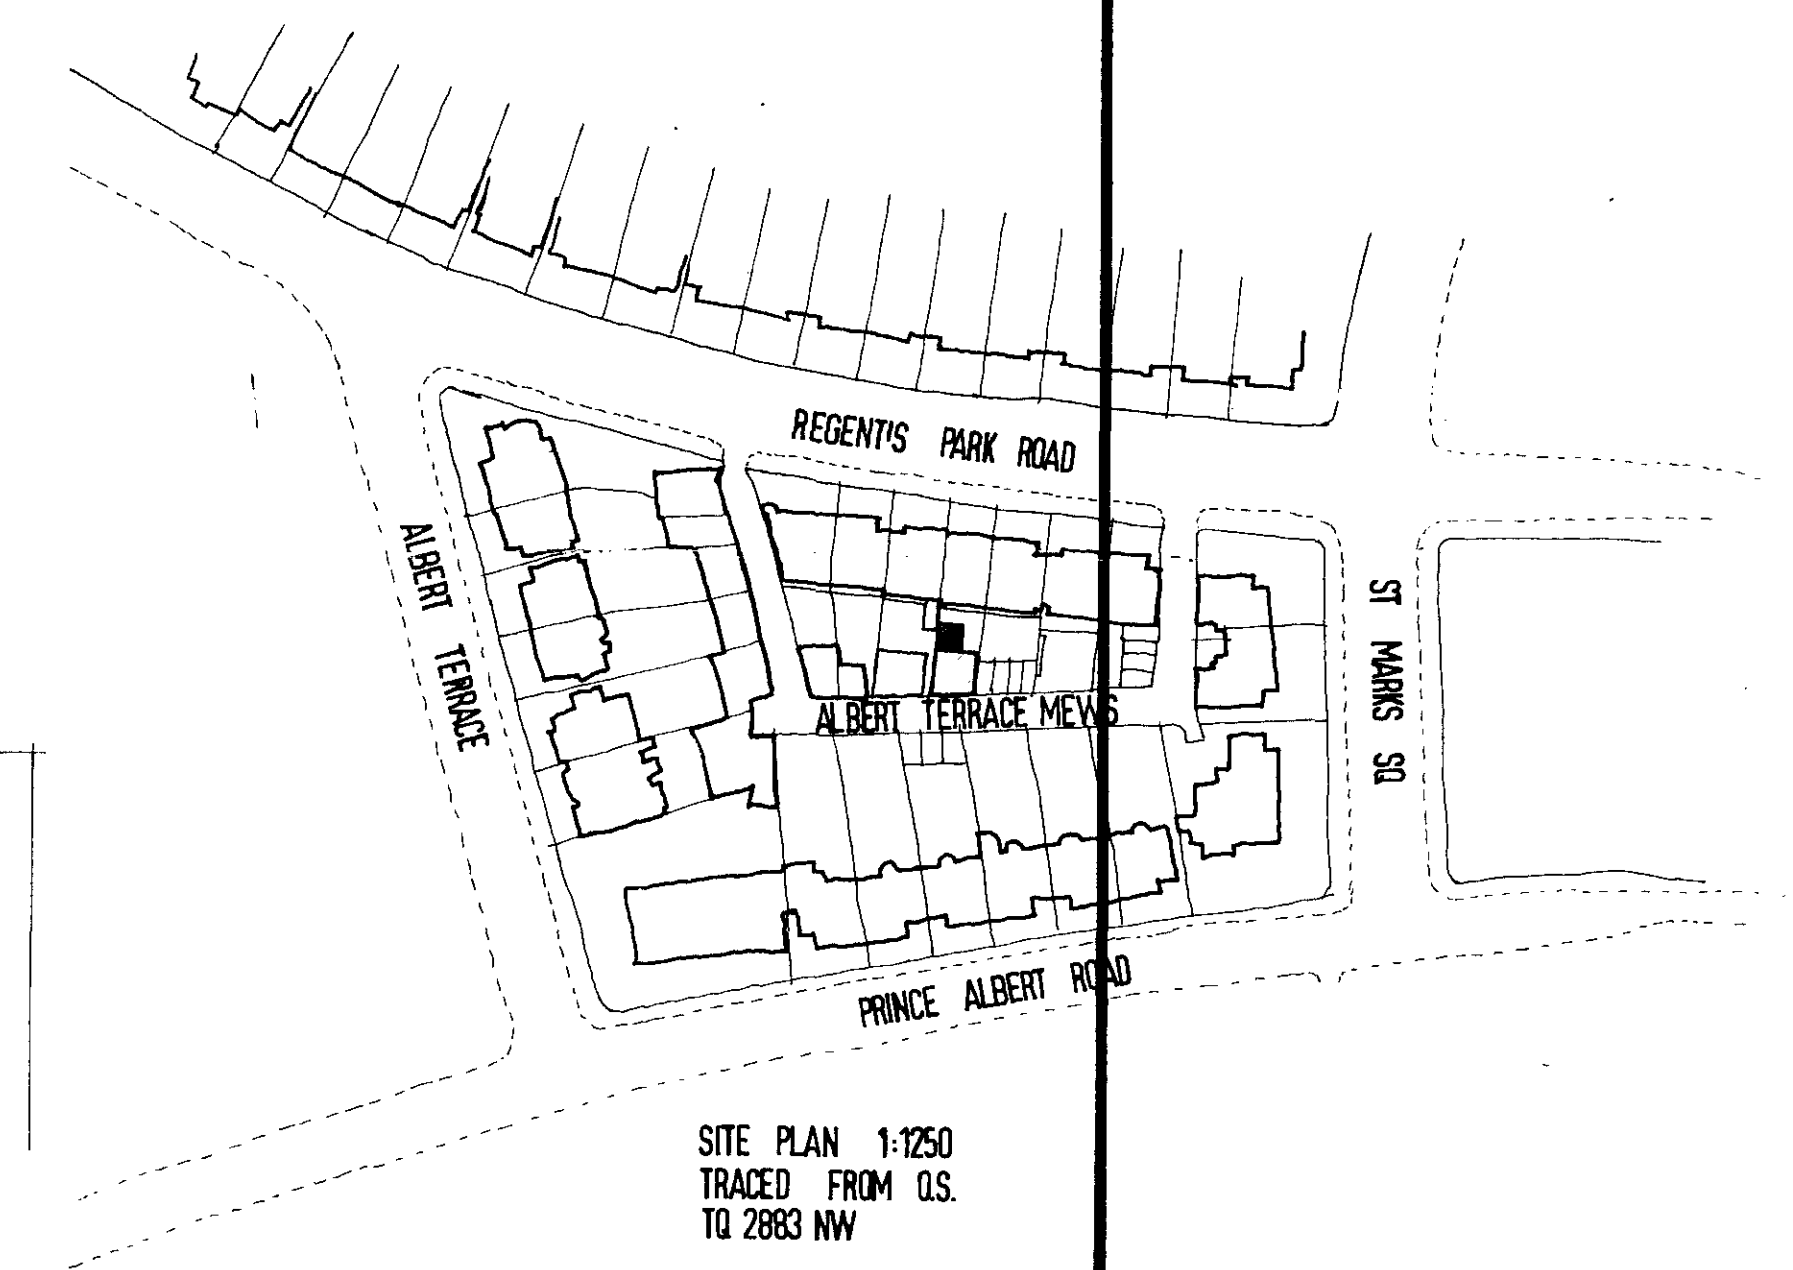
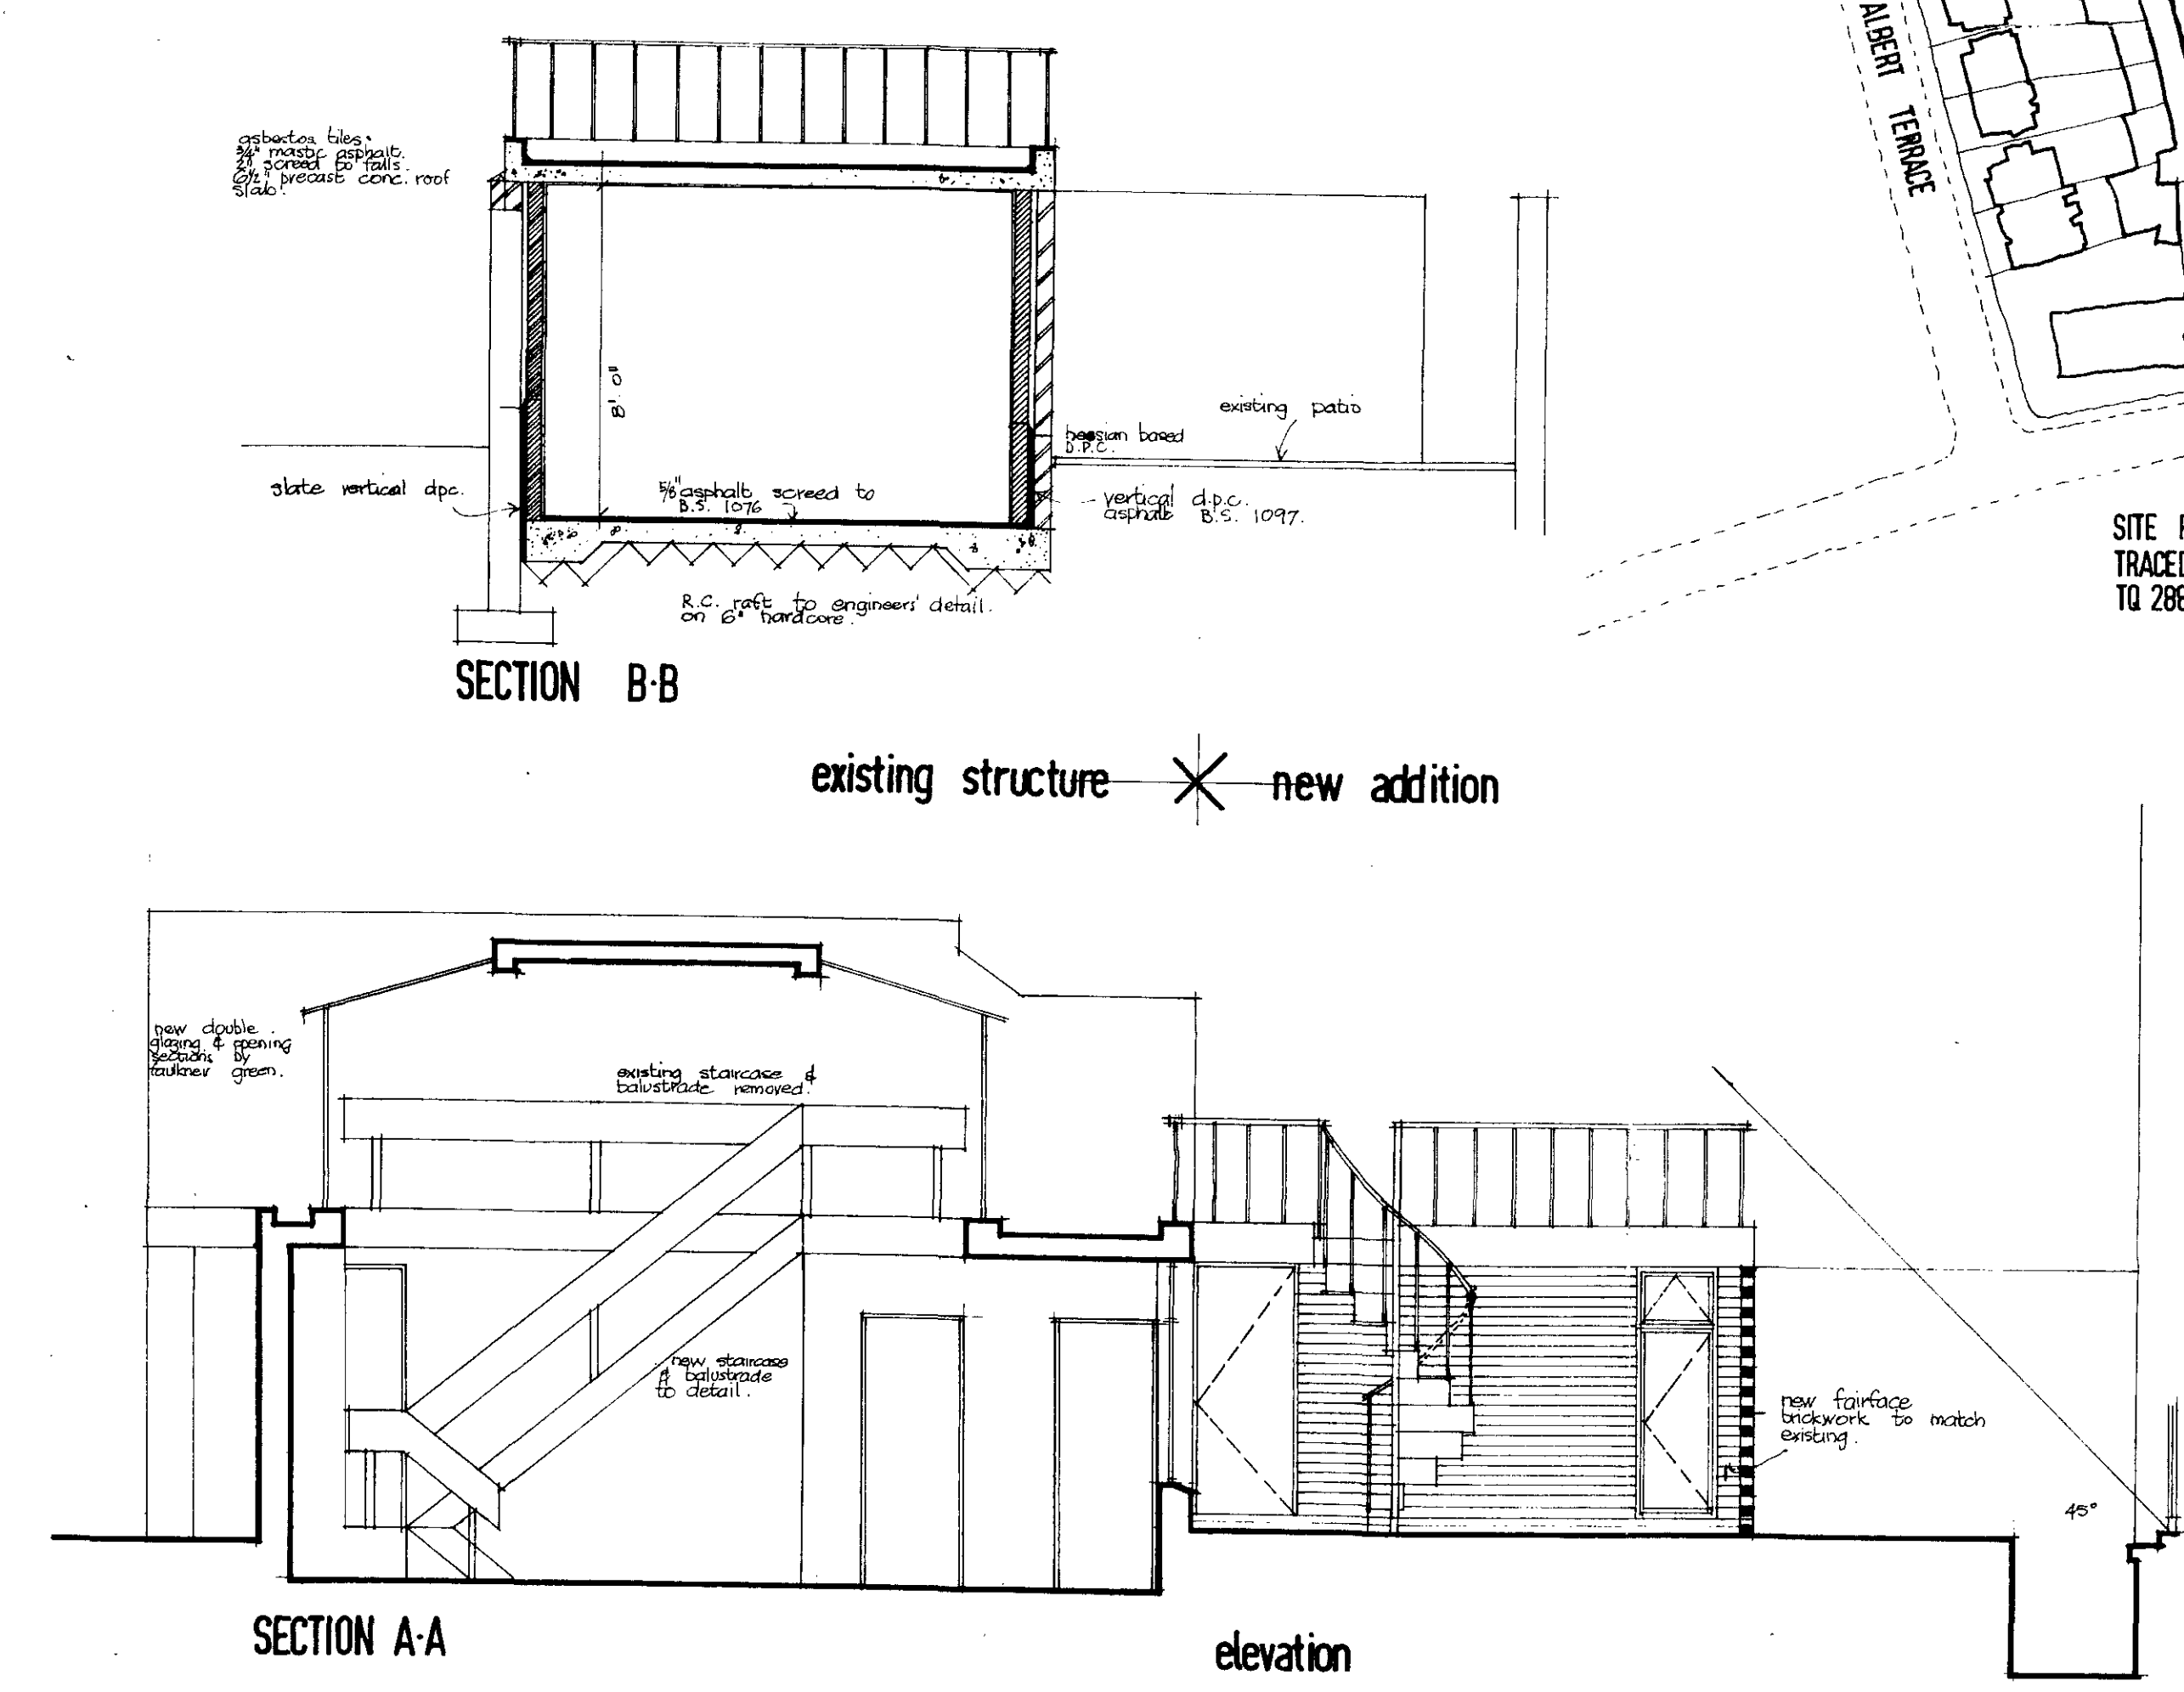
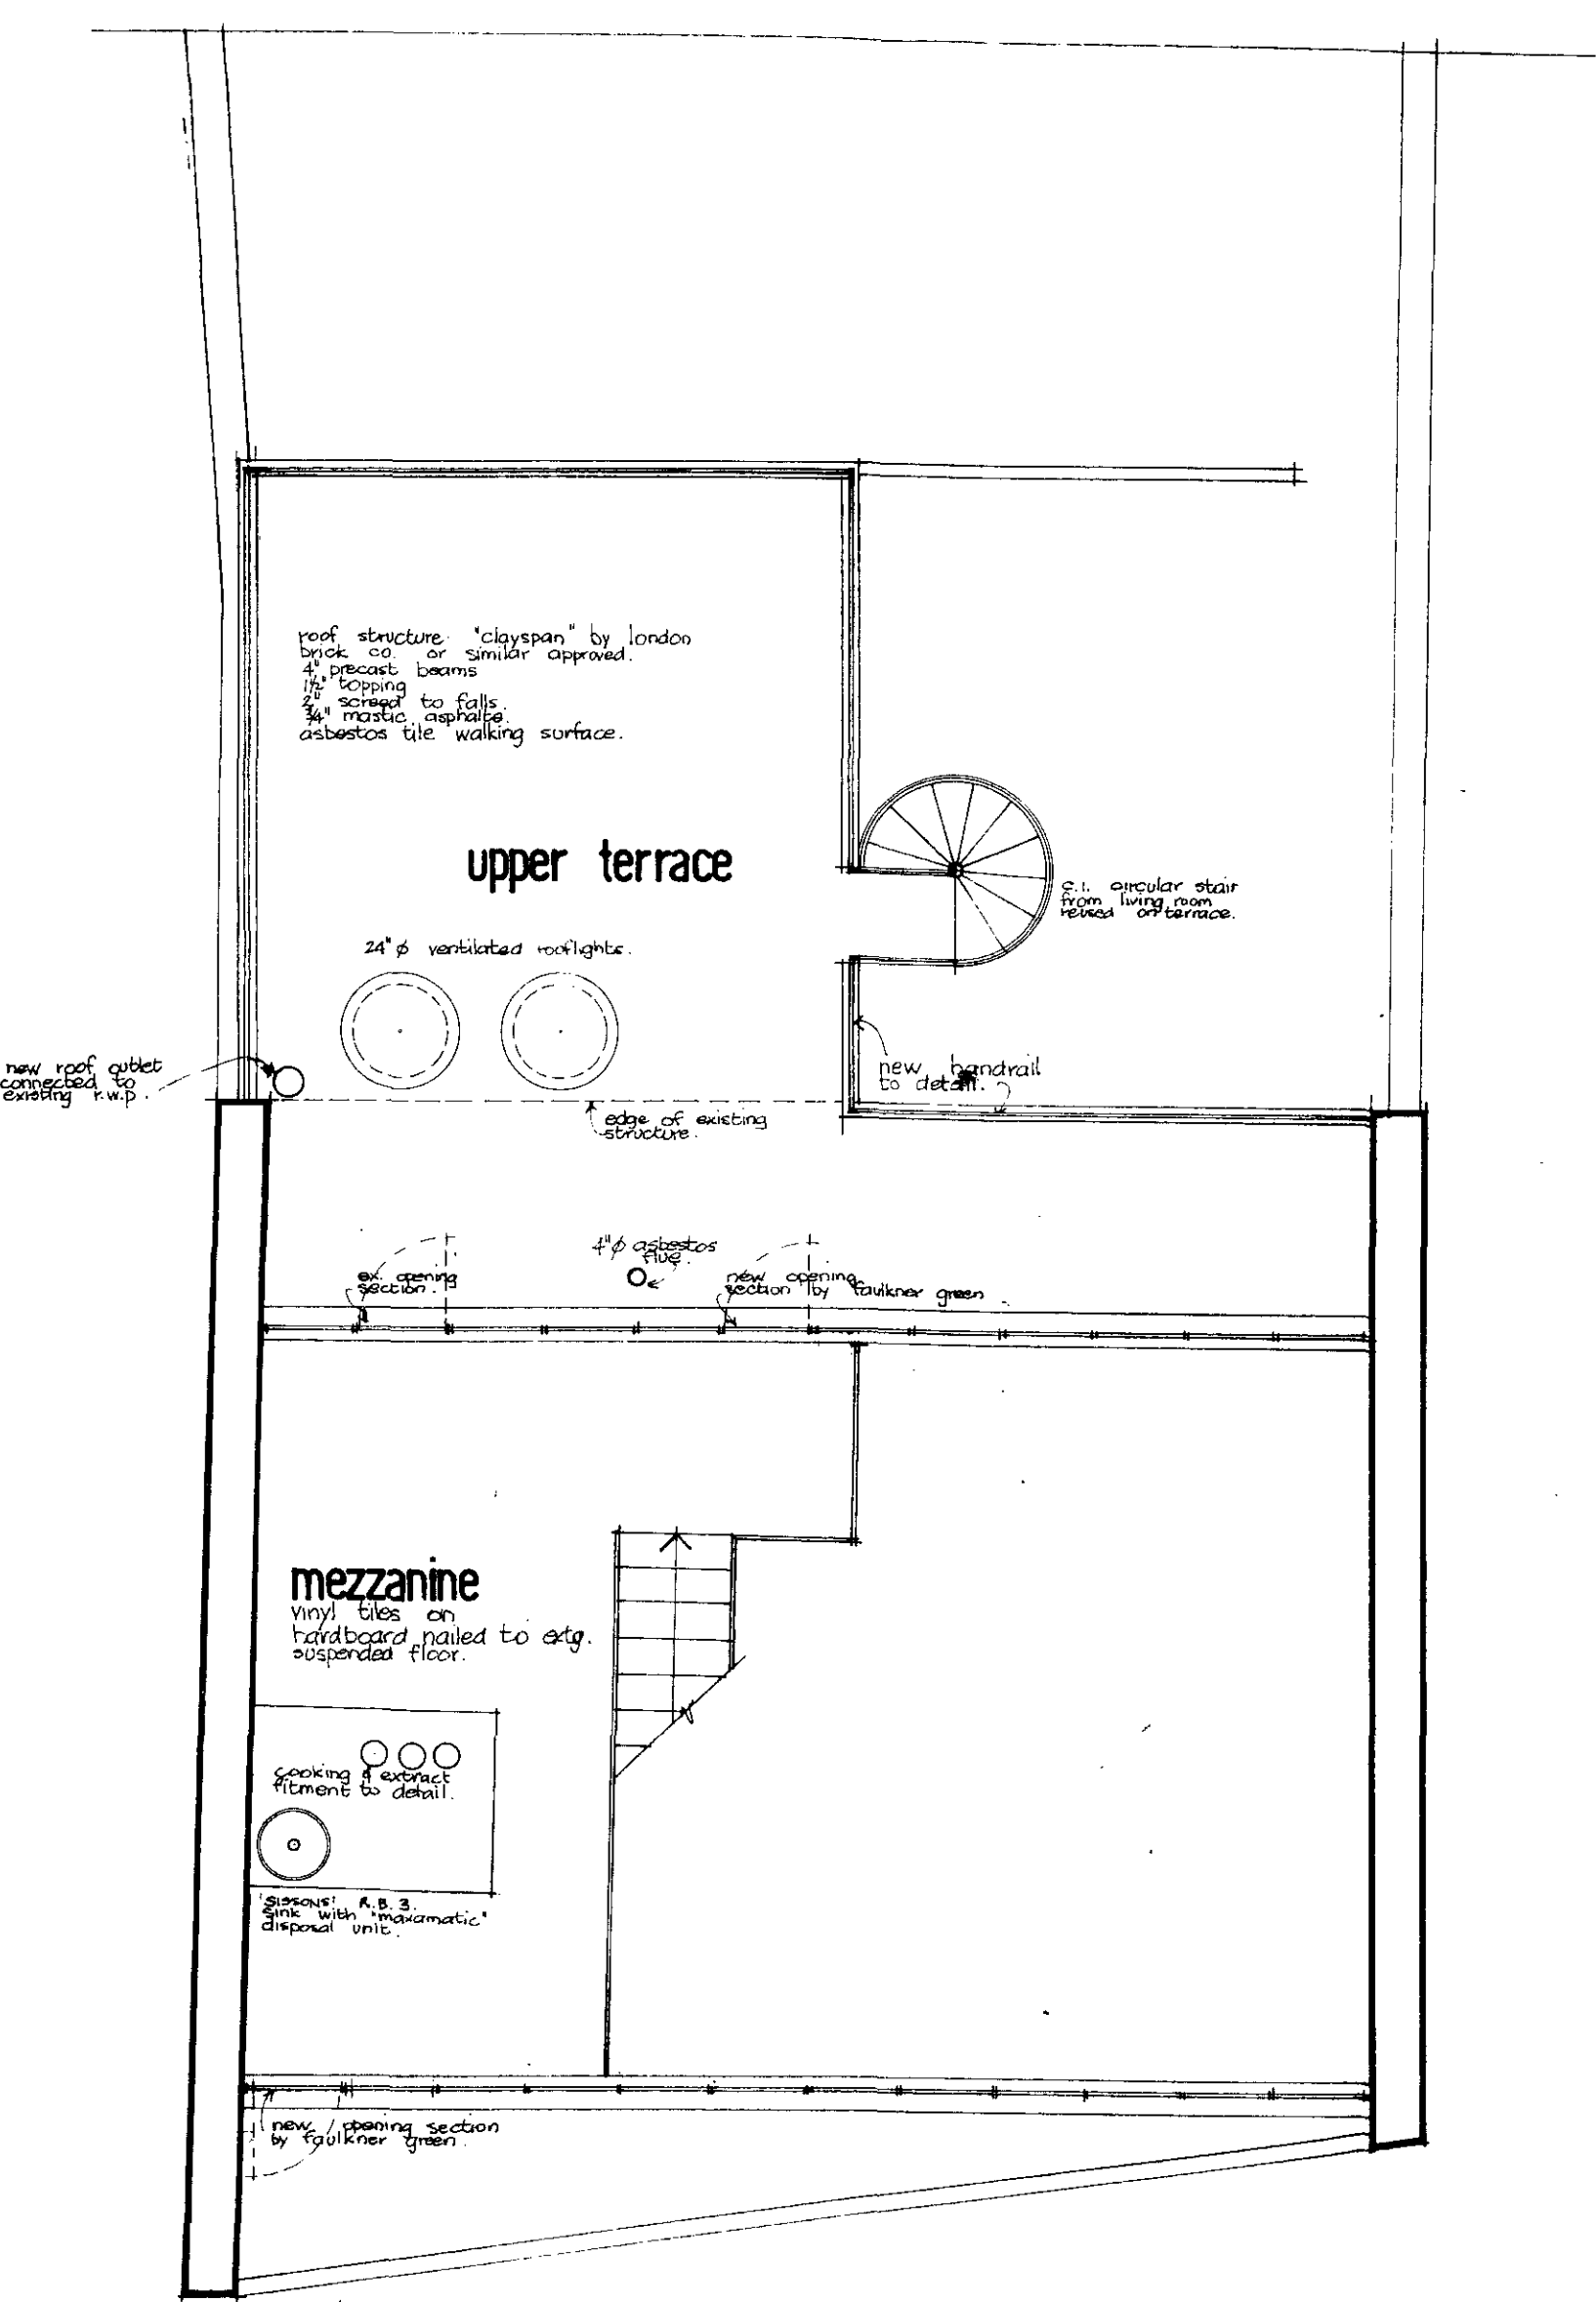


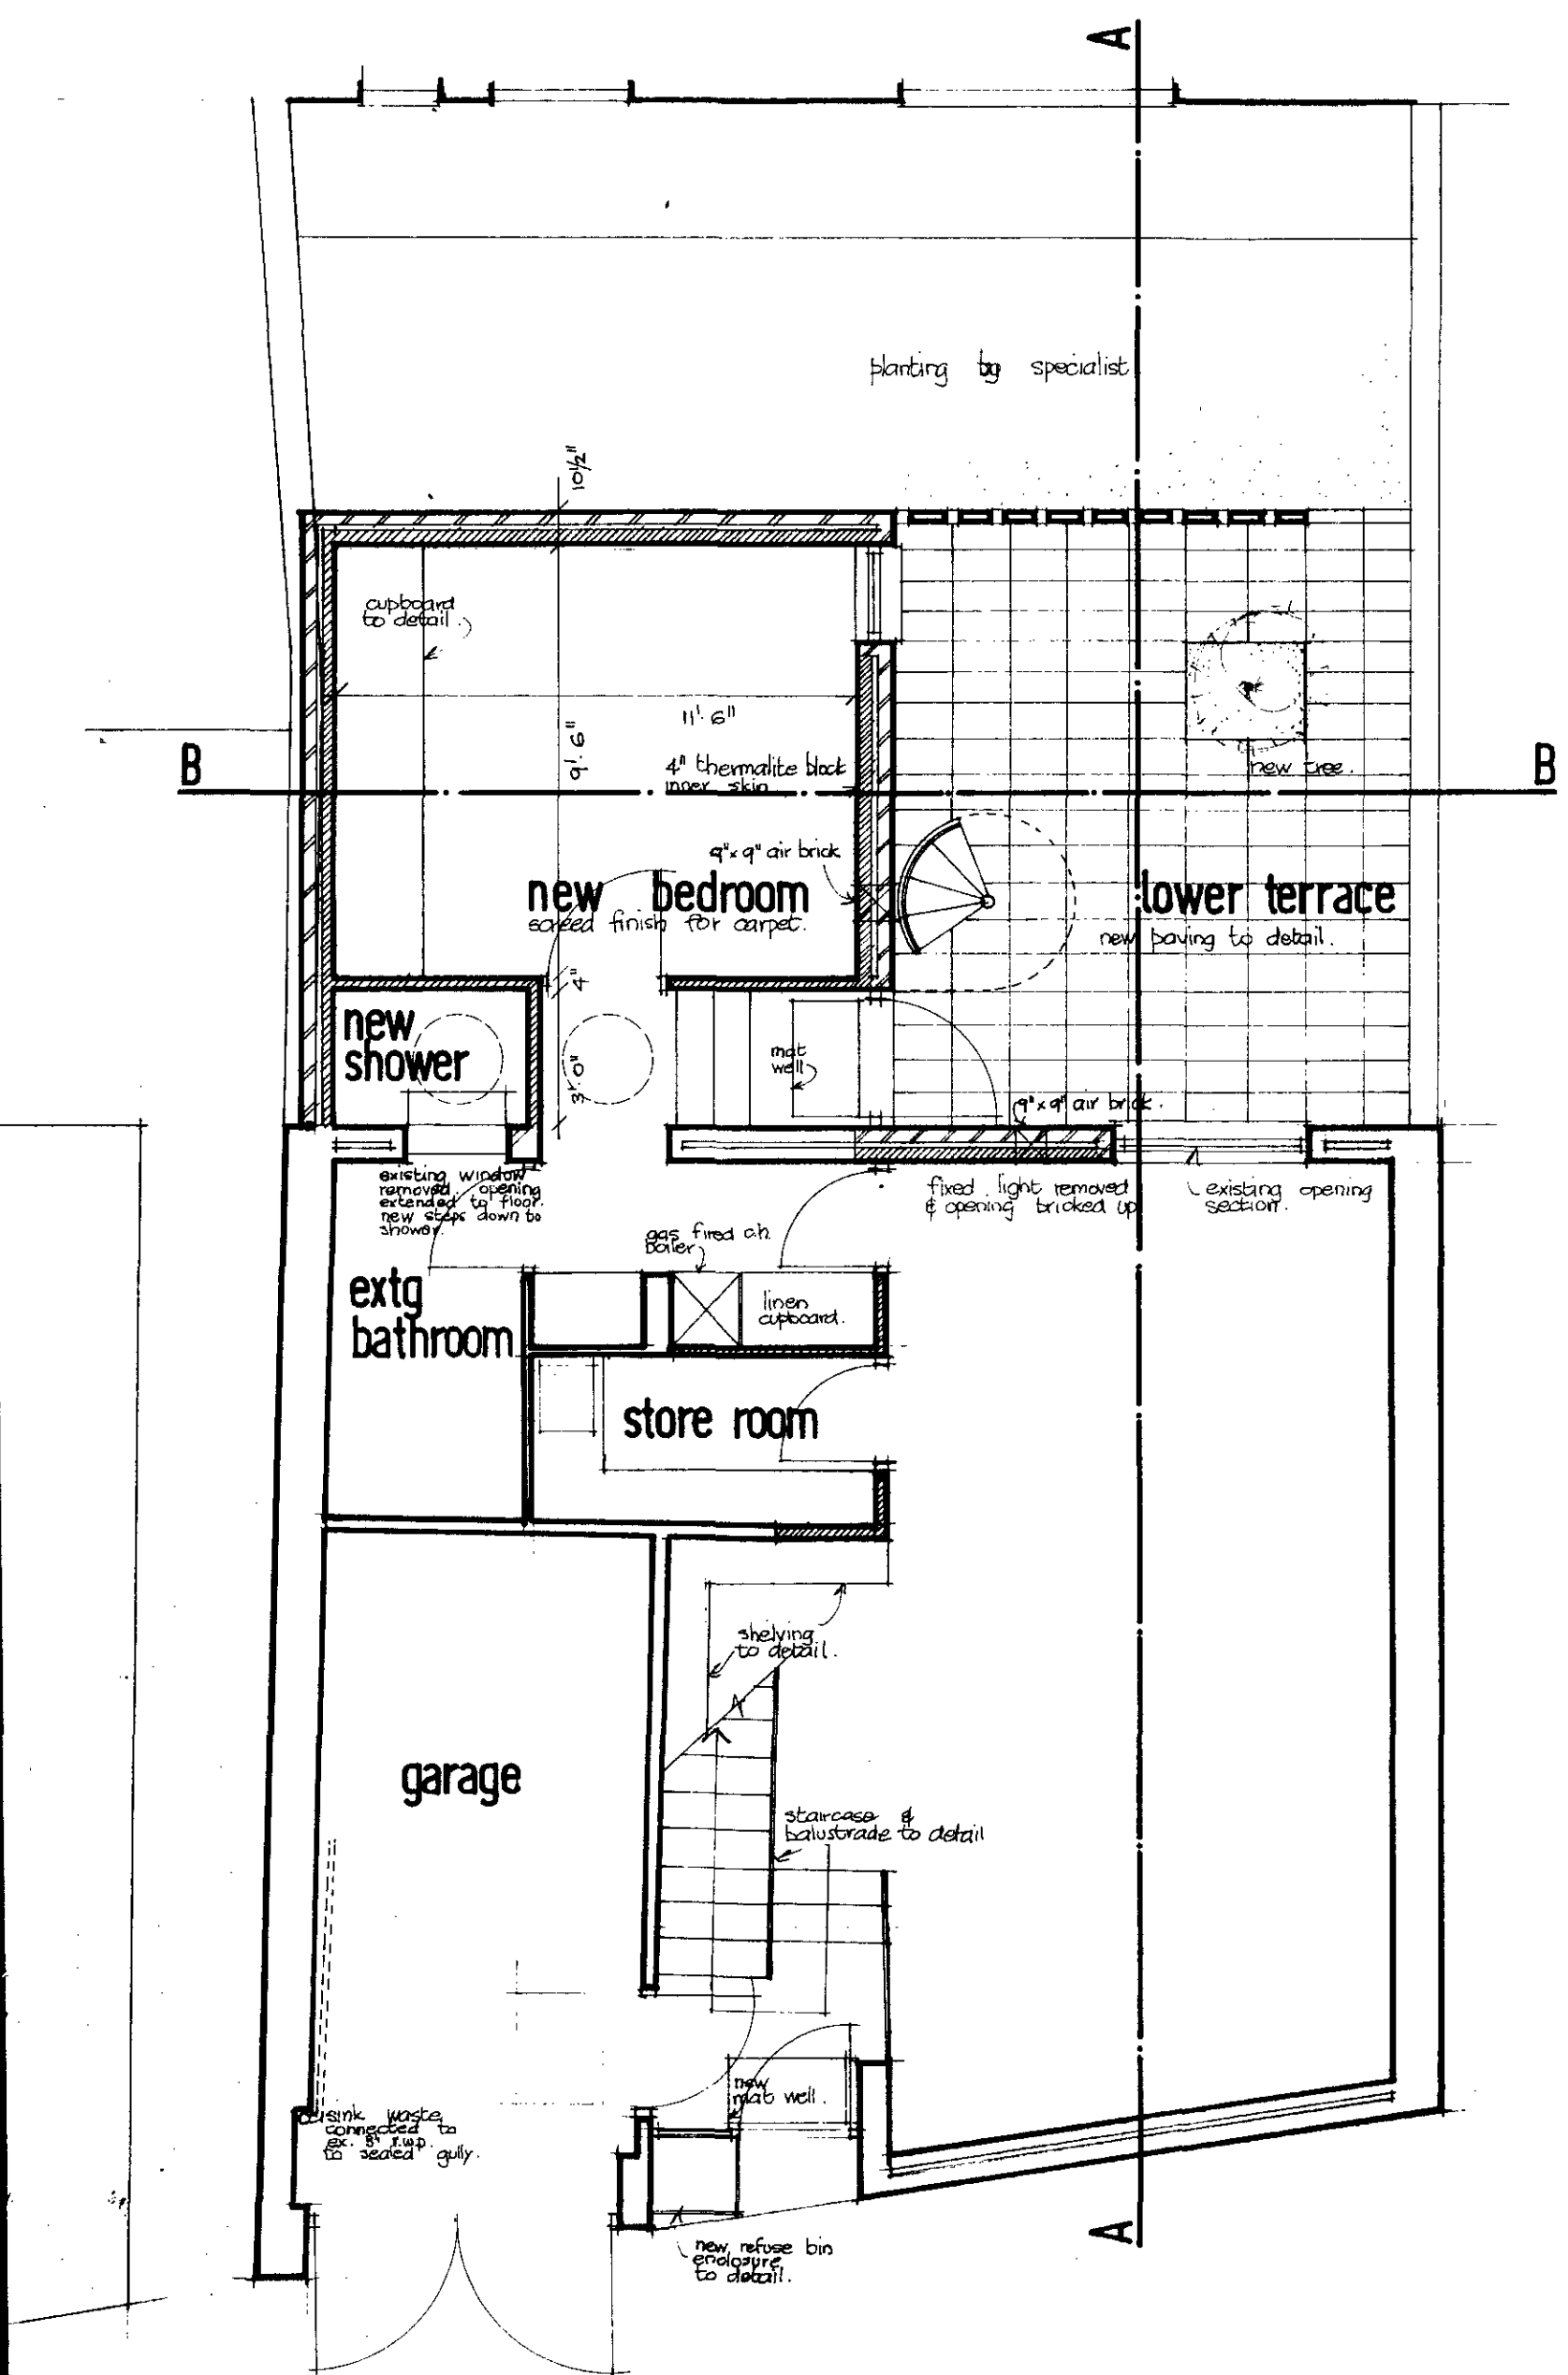

LONDON BOROUGH OF CAMDEN
PRESENTED TO THE PLANNING AND
DEVELOPMENT COMMITTEE/APPLICATIONS
SUB-COMMITTEE ON 1 JUL 1966

JOB NO. 865

DATE JUNE 1966

DRAWN FDK

SCALE 1" = 4' 0"

MICHAEL R. BLAMPID & PARTNERS A.R.I.B.A. ARCHITECTS
65A GREAT RUSSELL STREET, LONDON, W.C.1 CHANCERY 7208-0

DRAWING NO. 1

CTP/13/1/2155