
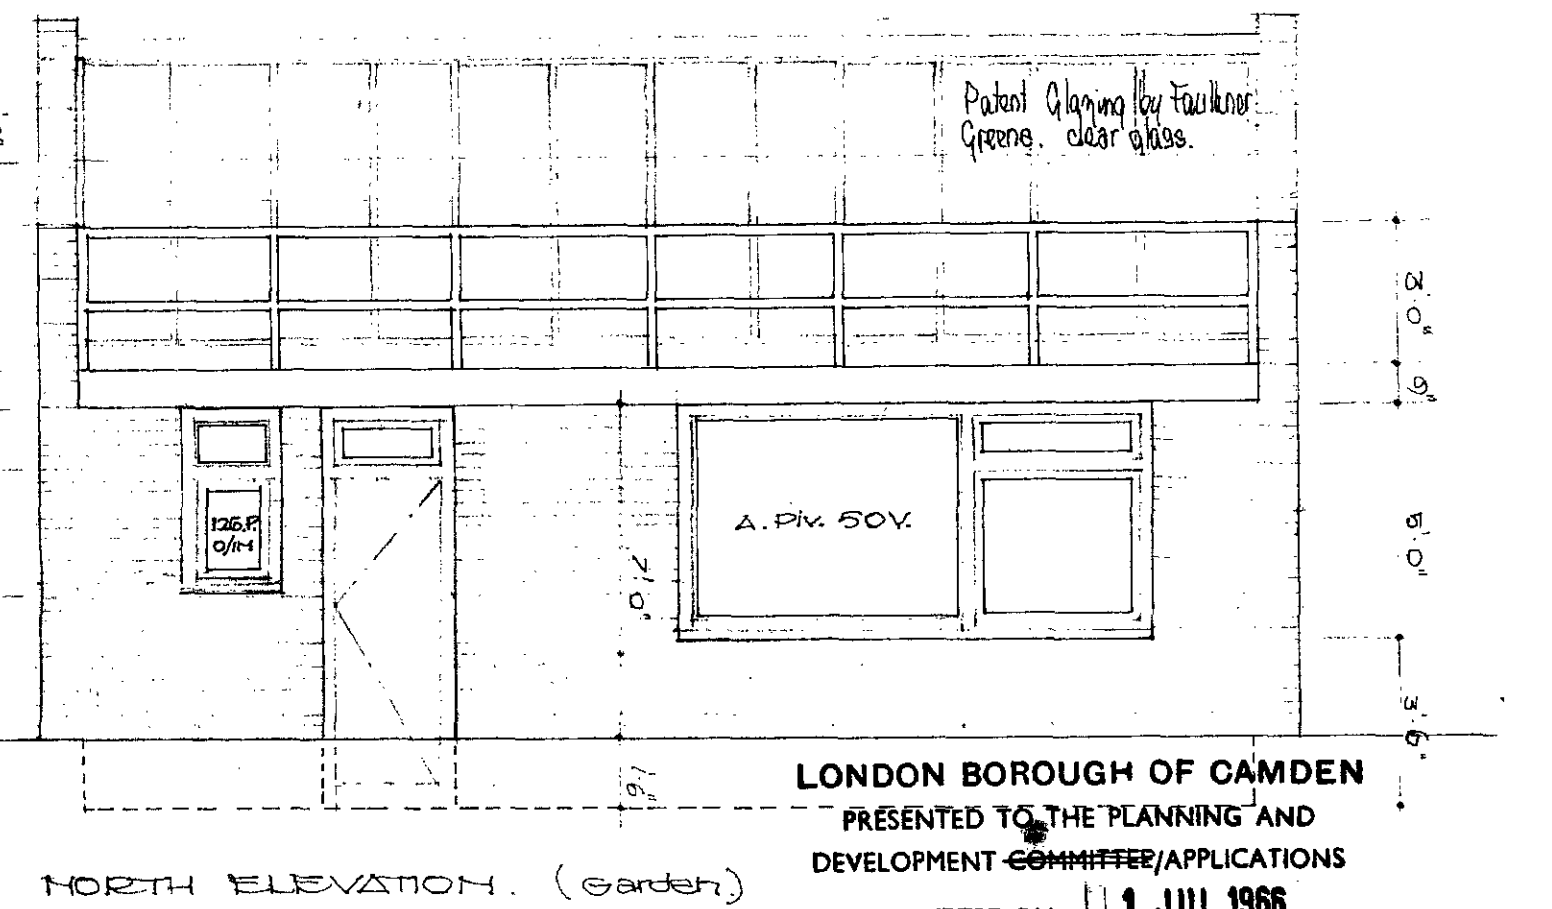
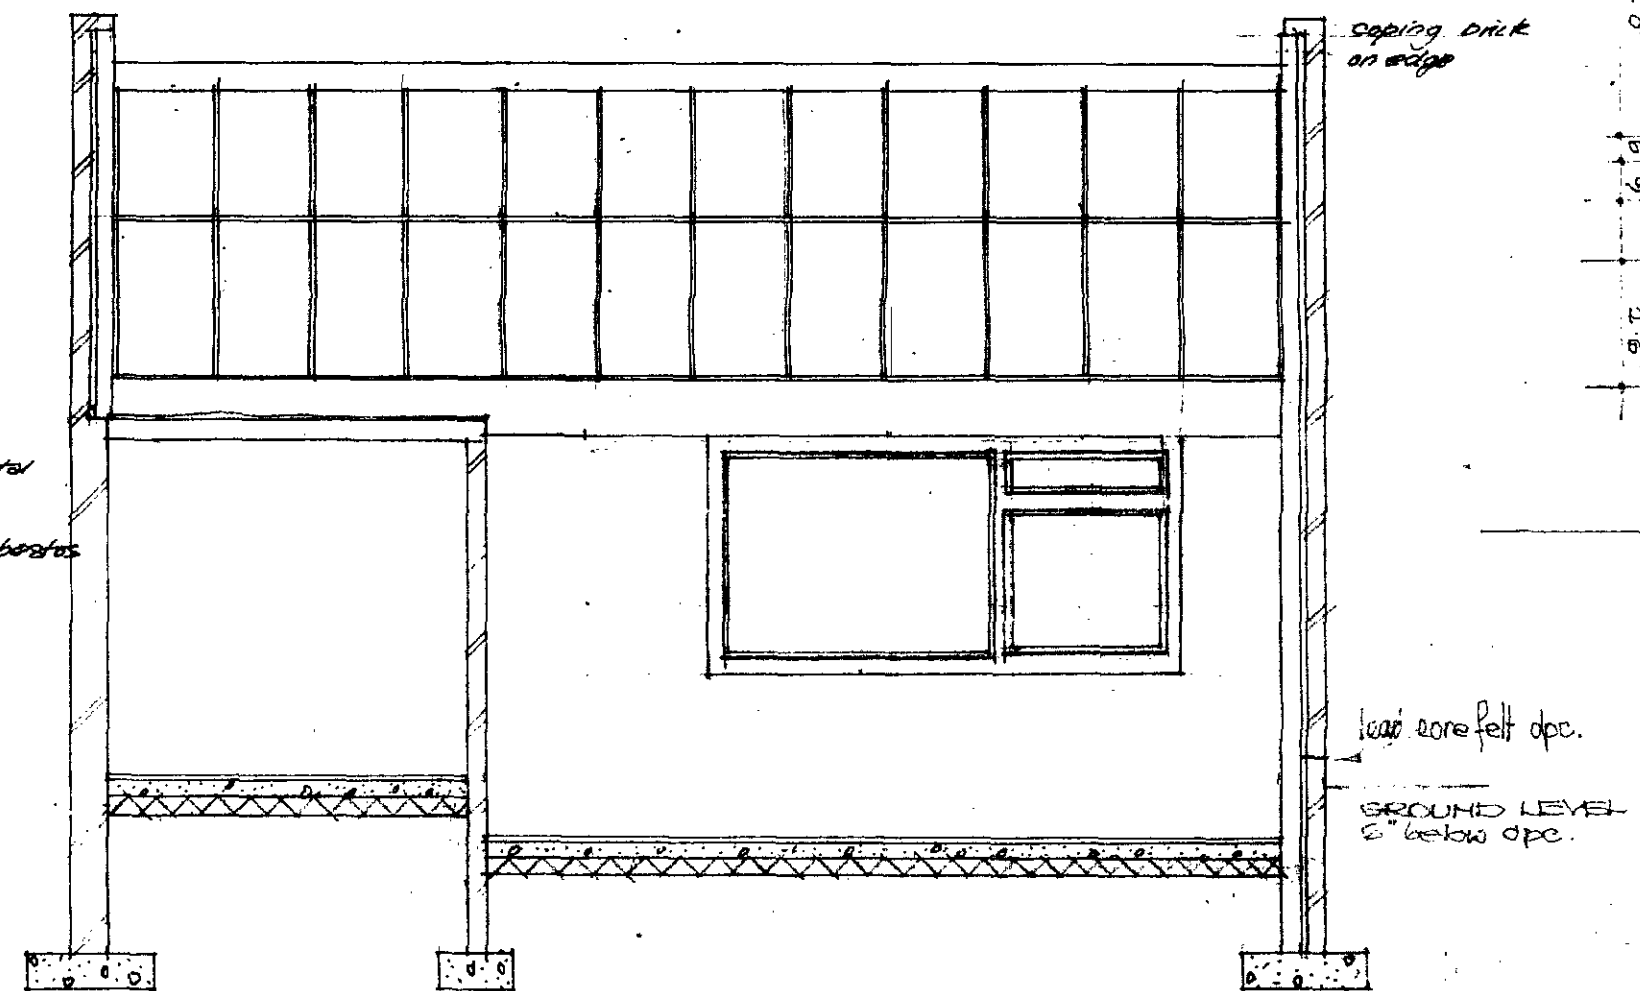
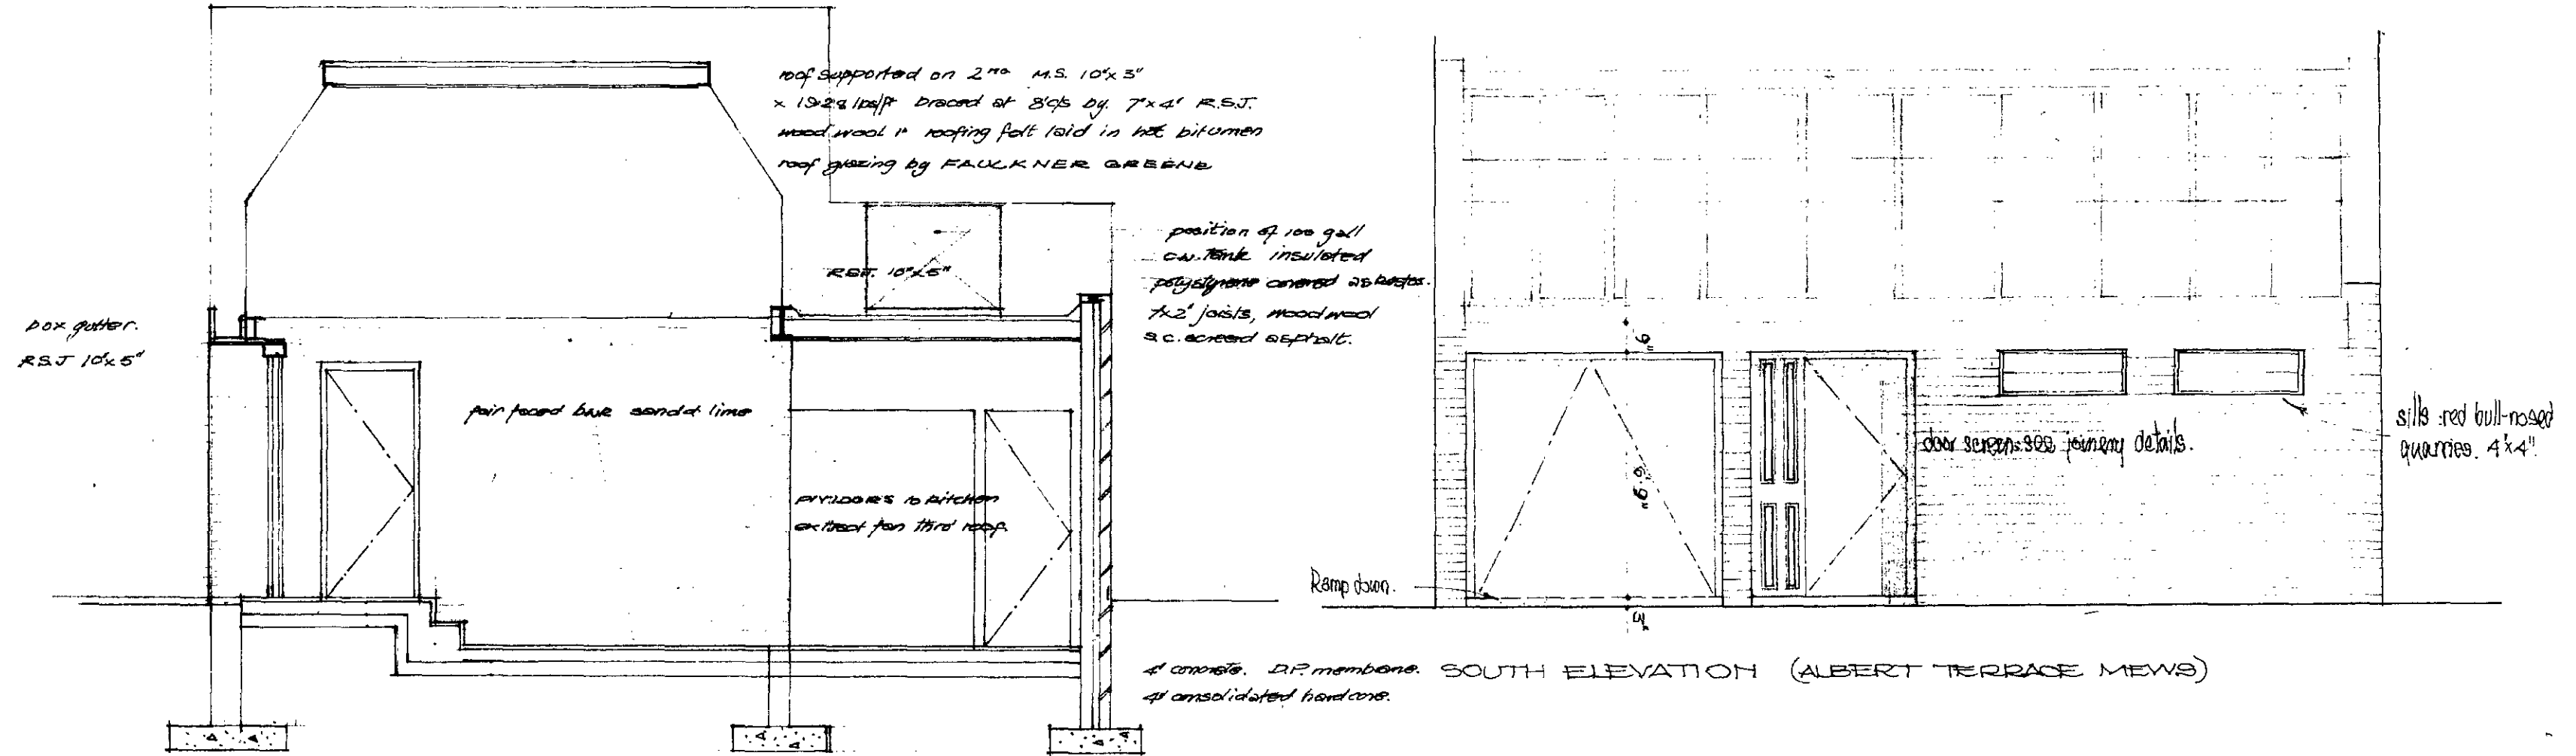


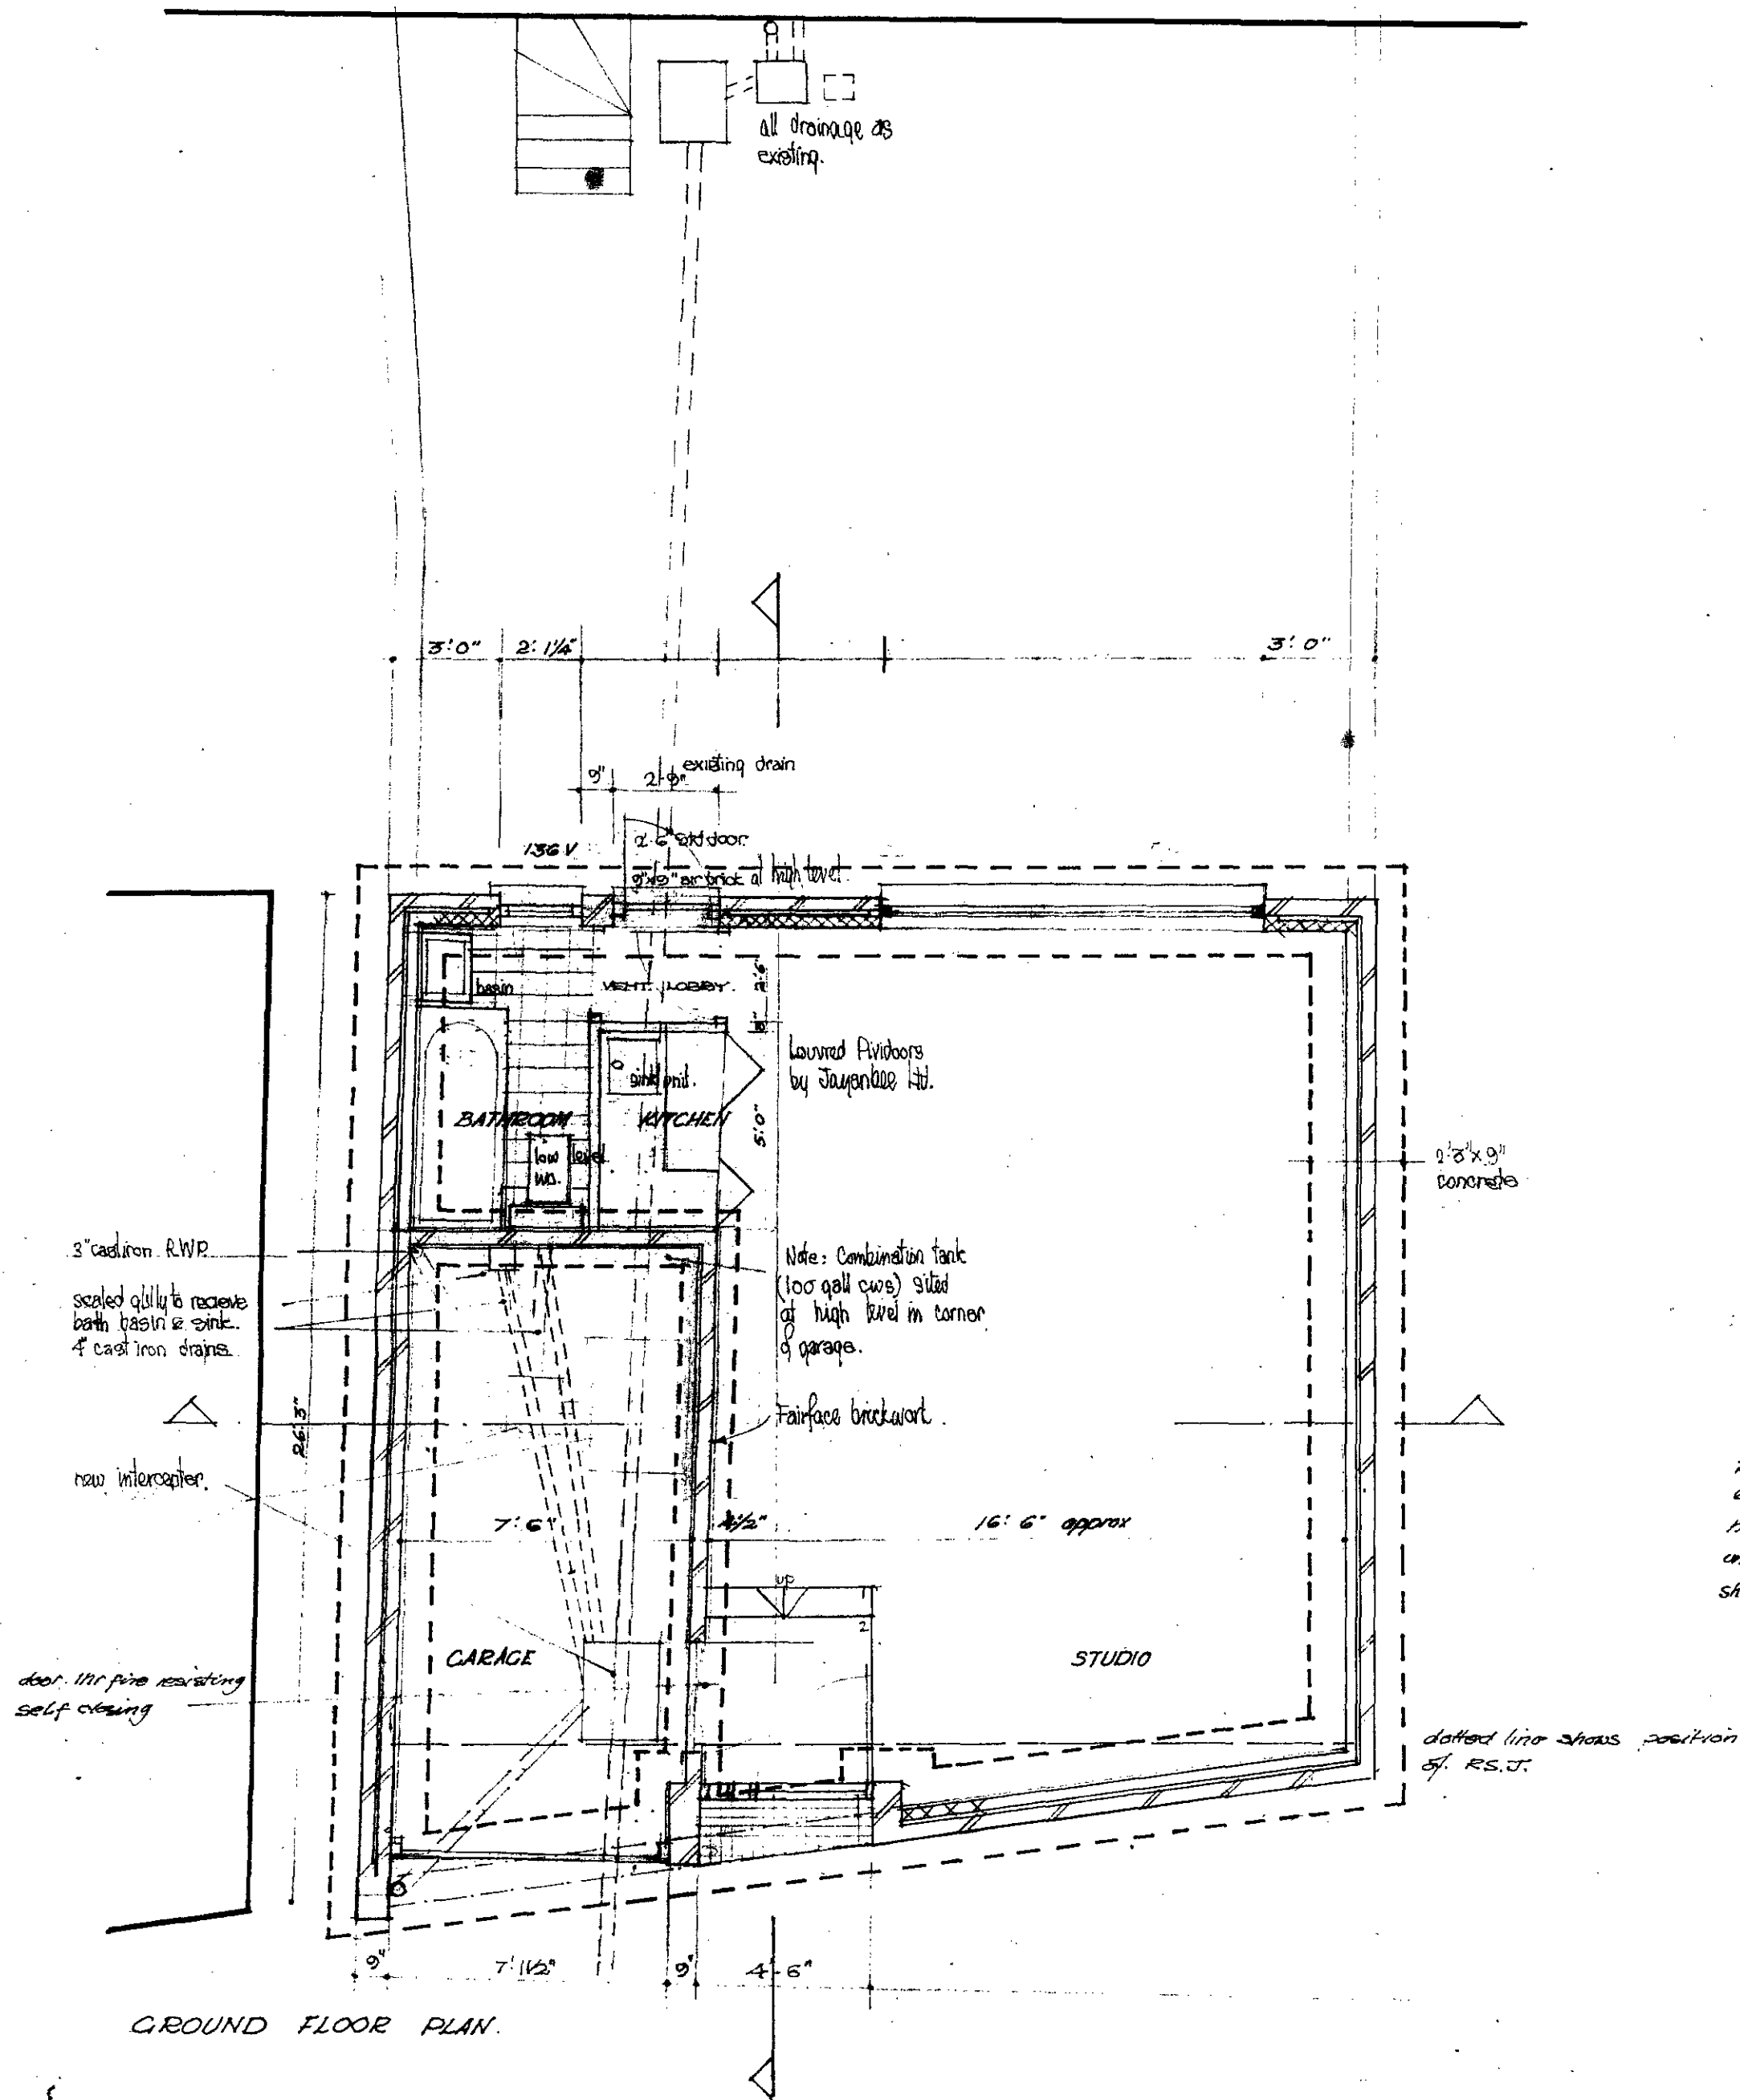

LONDON BOROUGH OF CAMDEN
PRESENTED TO THE PLANNING AND
DEVELOPMENT COMMITTEE/APPLICATIONS
SUB-COMMITTEE ON 1 JUL 1966

CTP/J10/13/1/2059

STUDIO. 41 REGENTS PARK ROAD N.W.1.		
SCALE: 1/4" = 1' 0"		71/15
DATE:		
W. R. SIDONS A.R.I.B.A. A.A.dip. ARCHITECT, 59 moore park road S.W.6. RENown 8795		

NOTE: STD. JOINERY
BY AUSTIN. EAST HAM.