



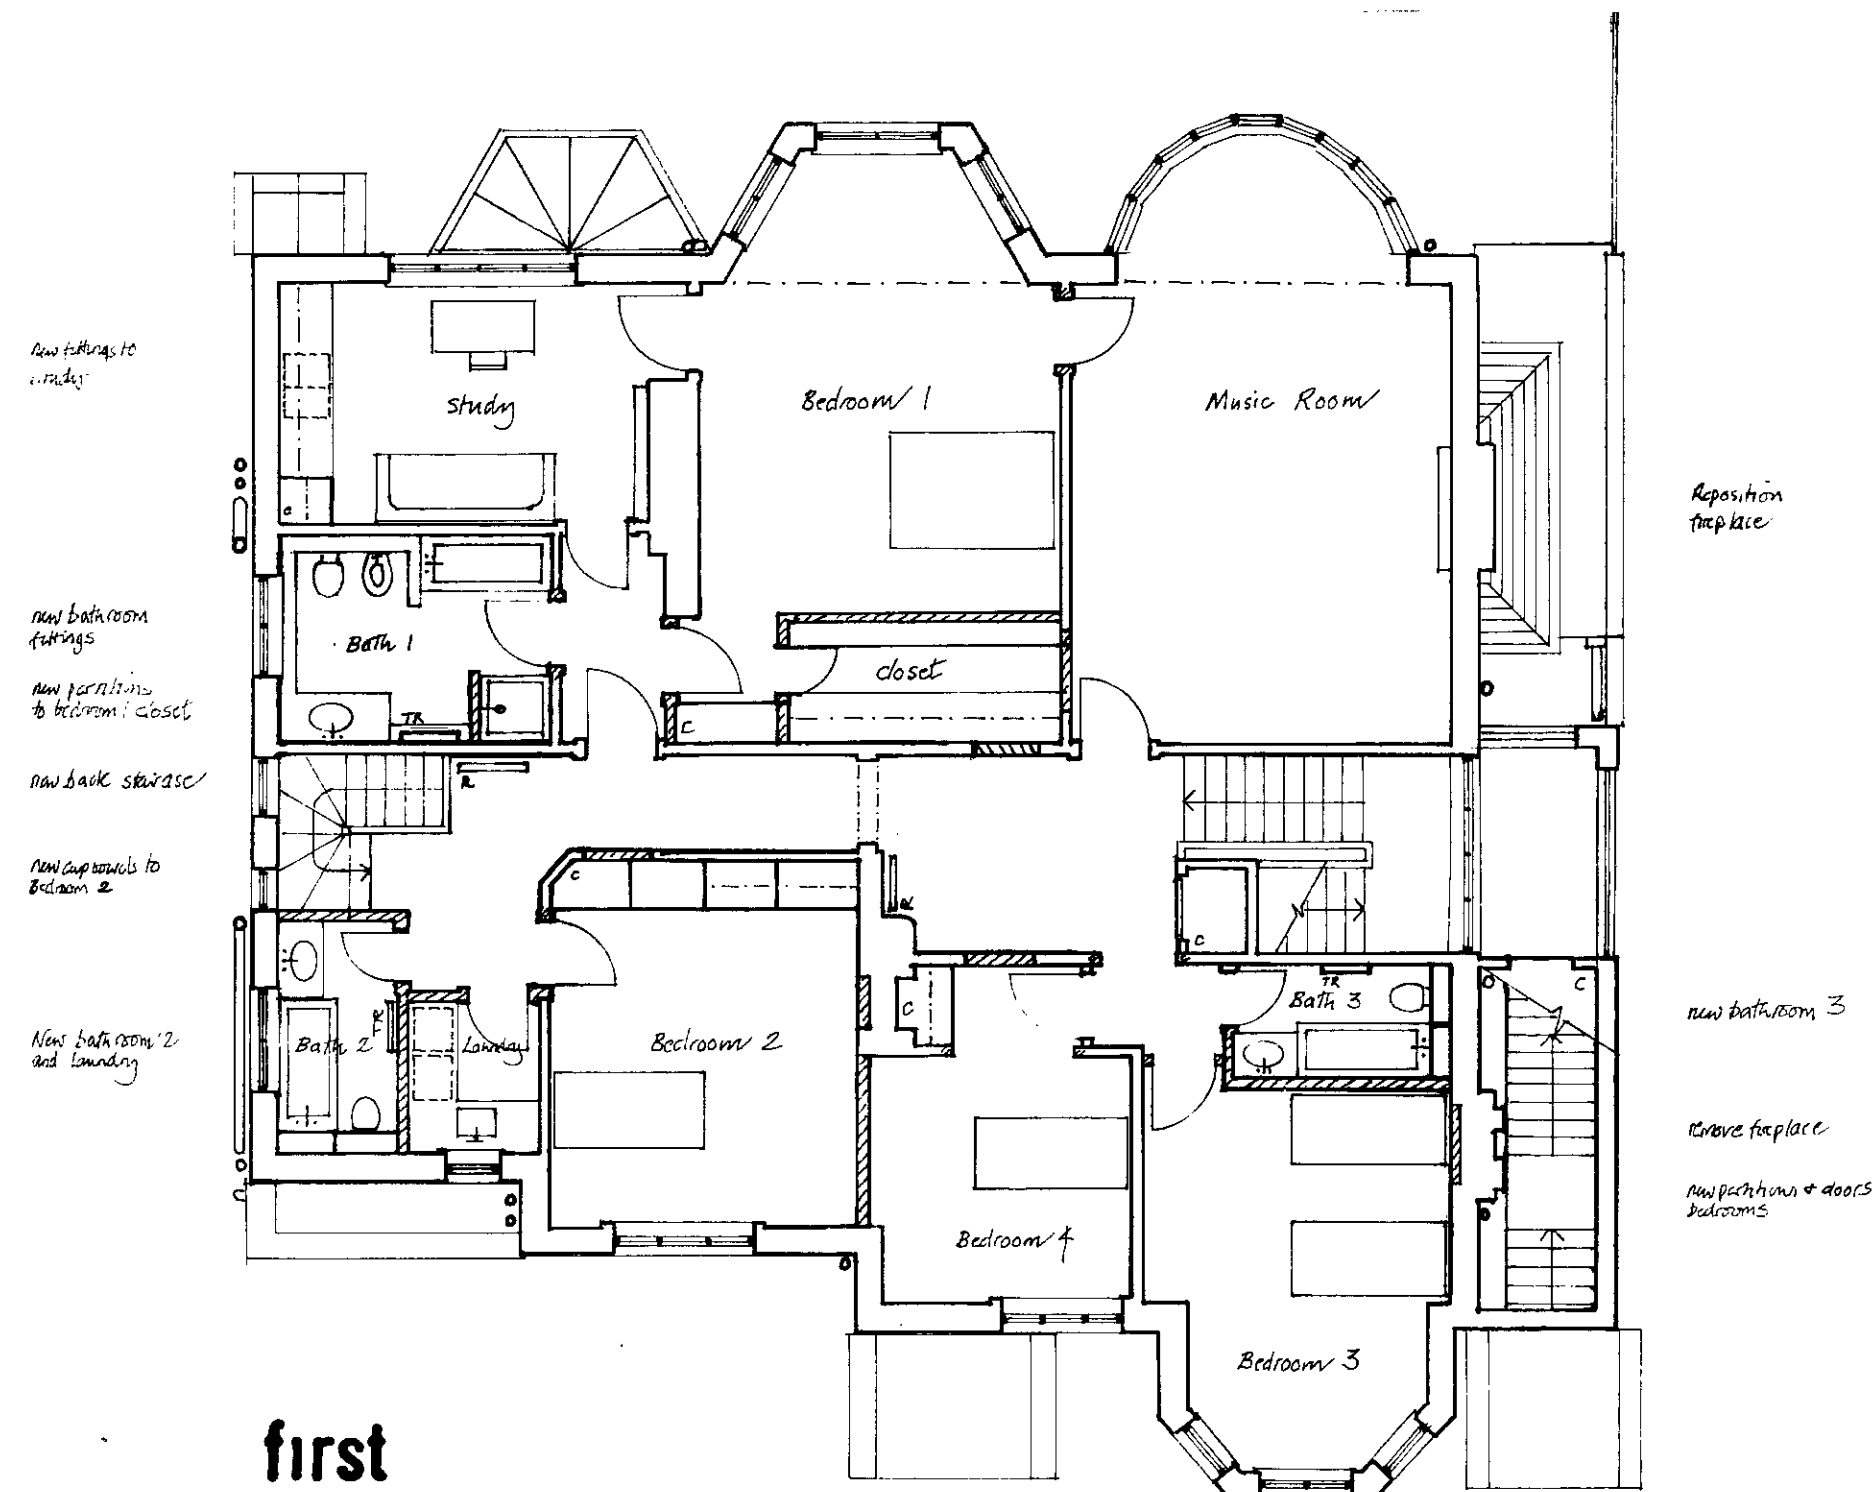


first

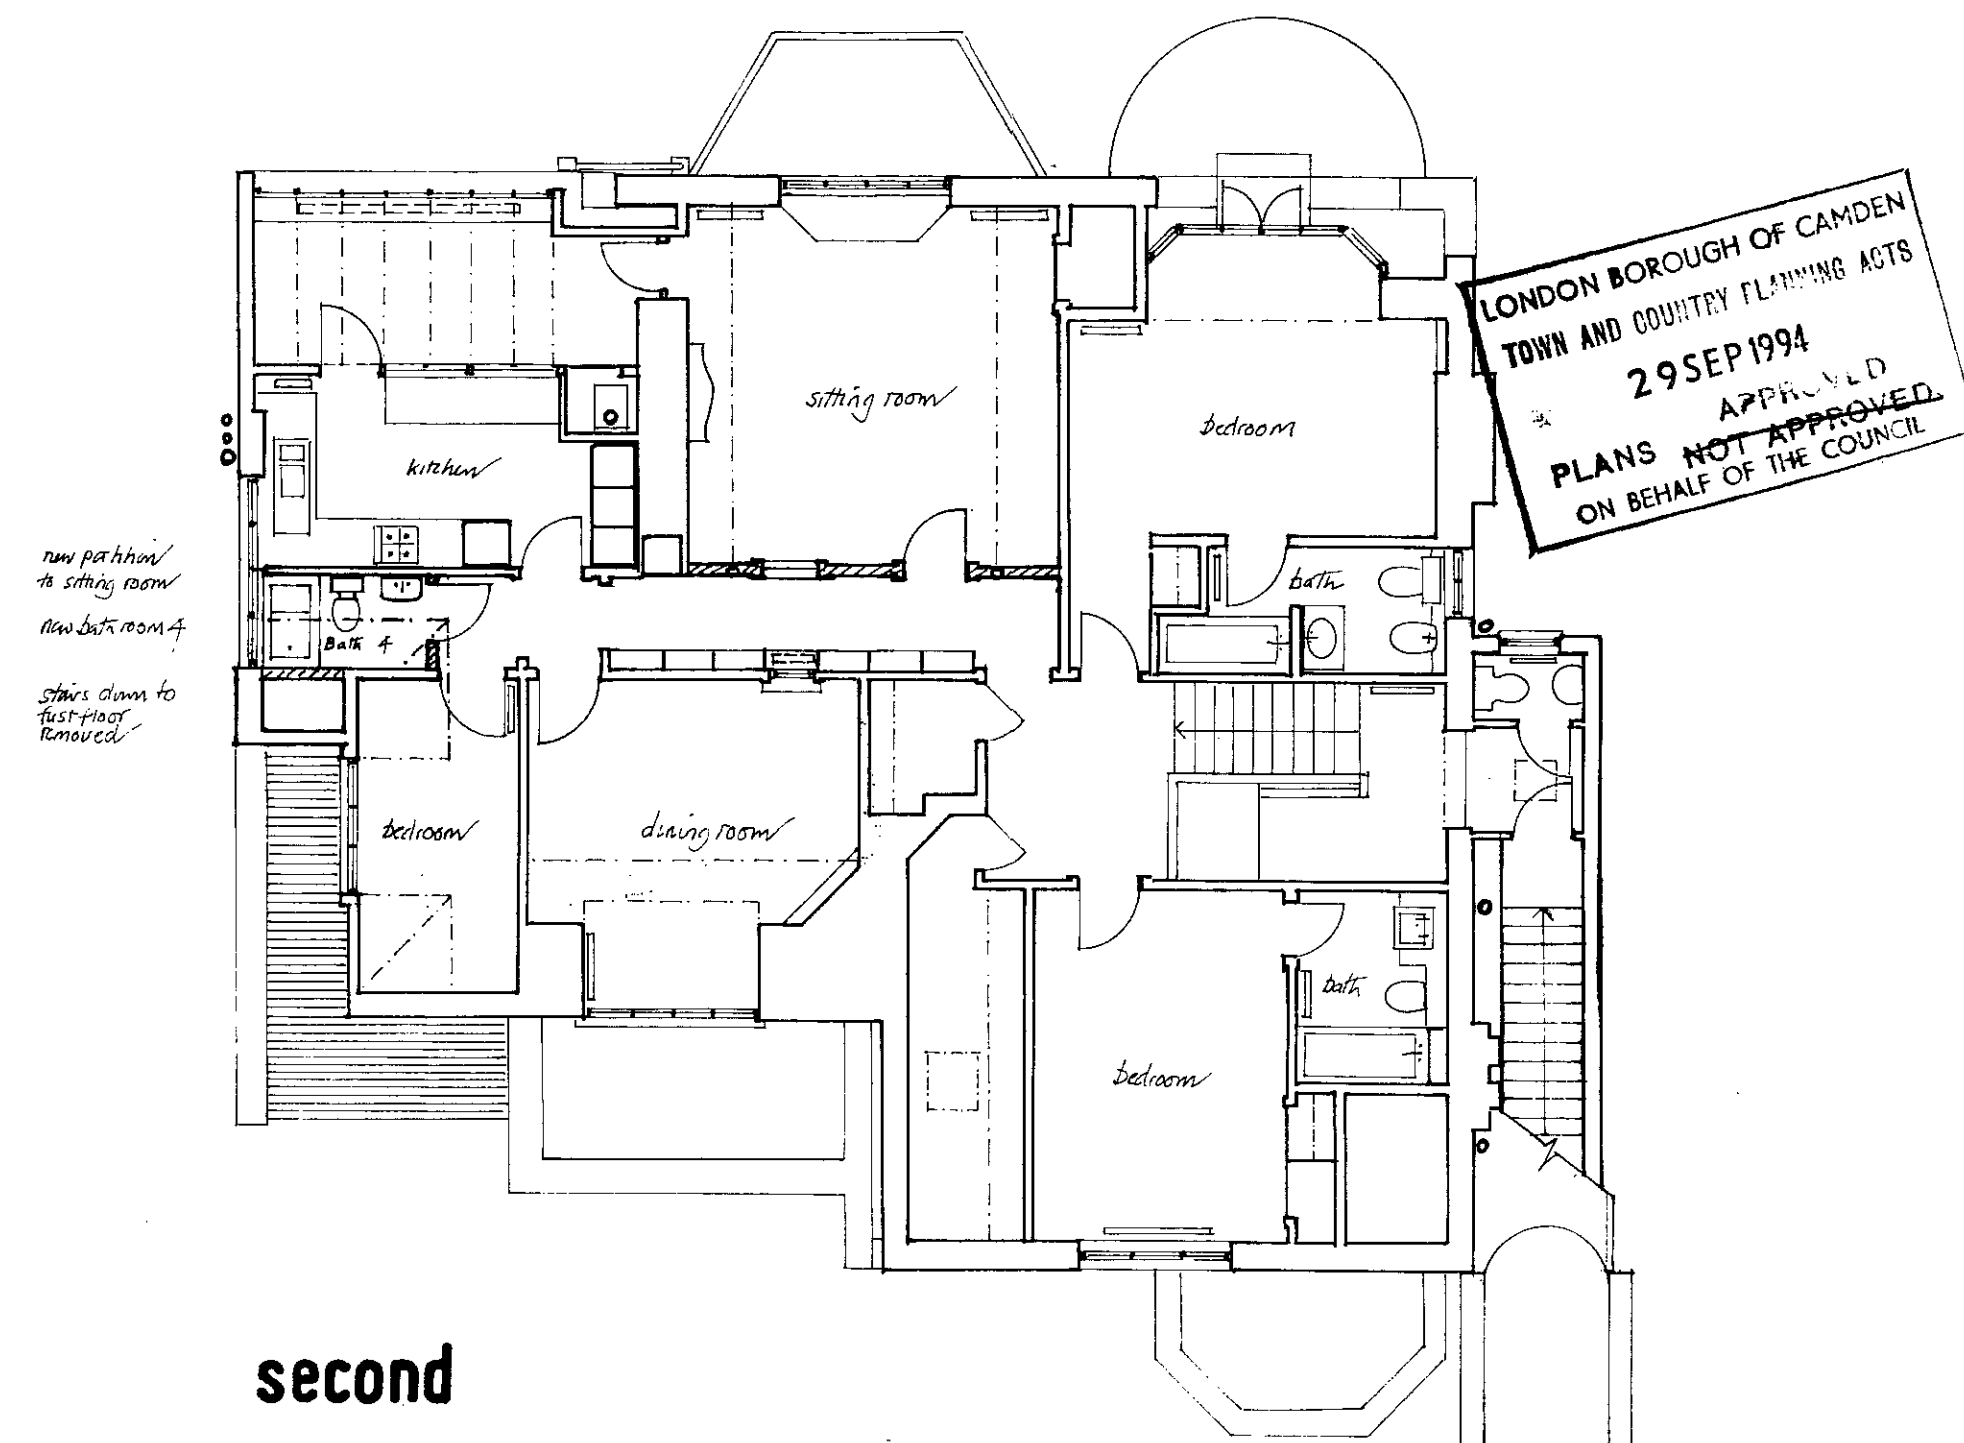


second

LONDON BOROUGH OF CAMDEN
TOWN AND COUNTRY PLANNING ACTS
29 SEP 1994
APPROVED
PLANS NOT APPROVED
ON BEHALF OF THE COUNCIL

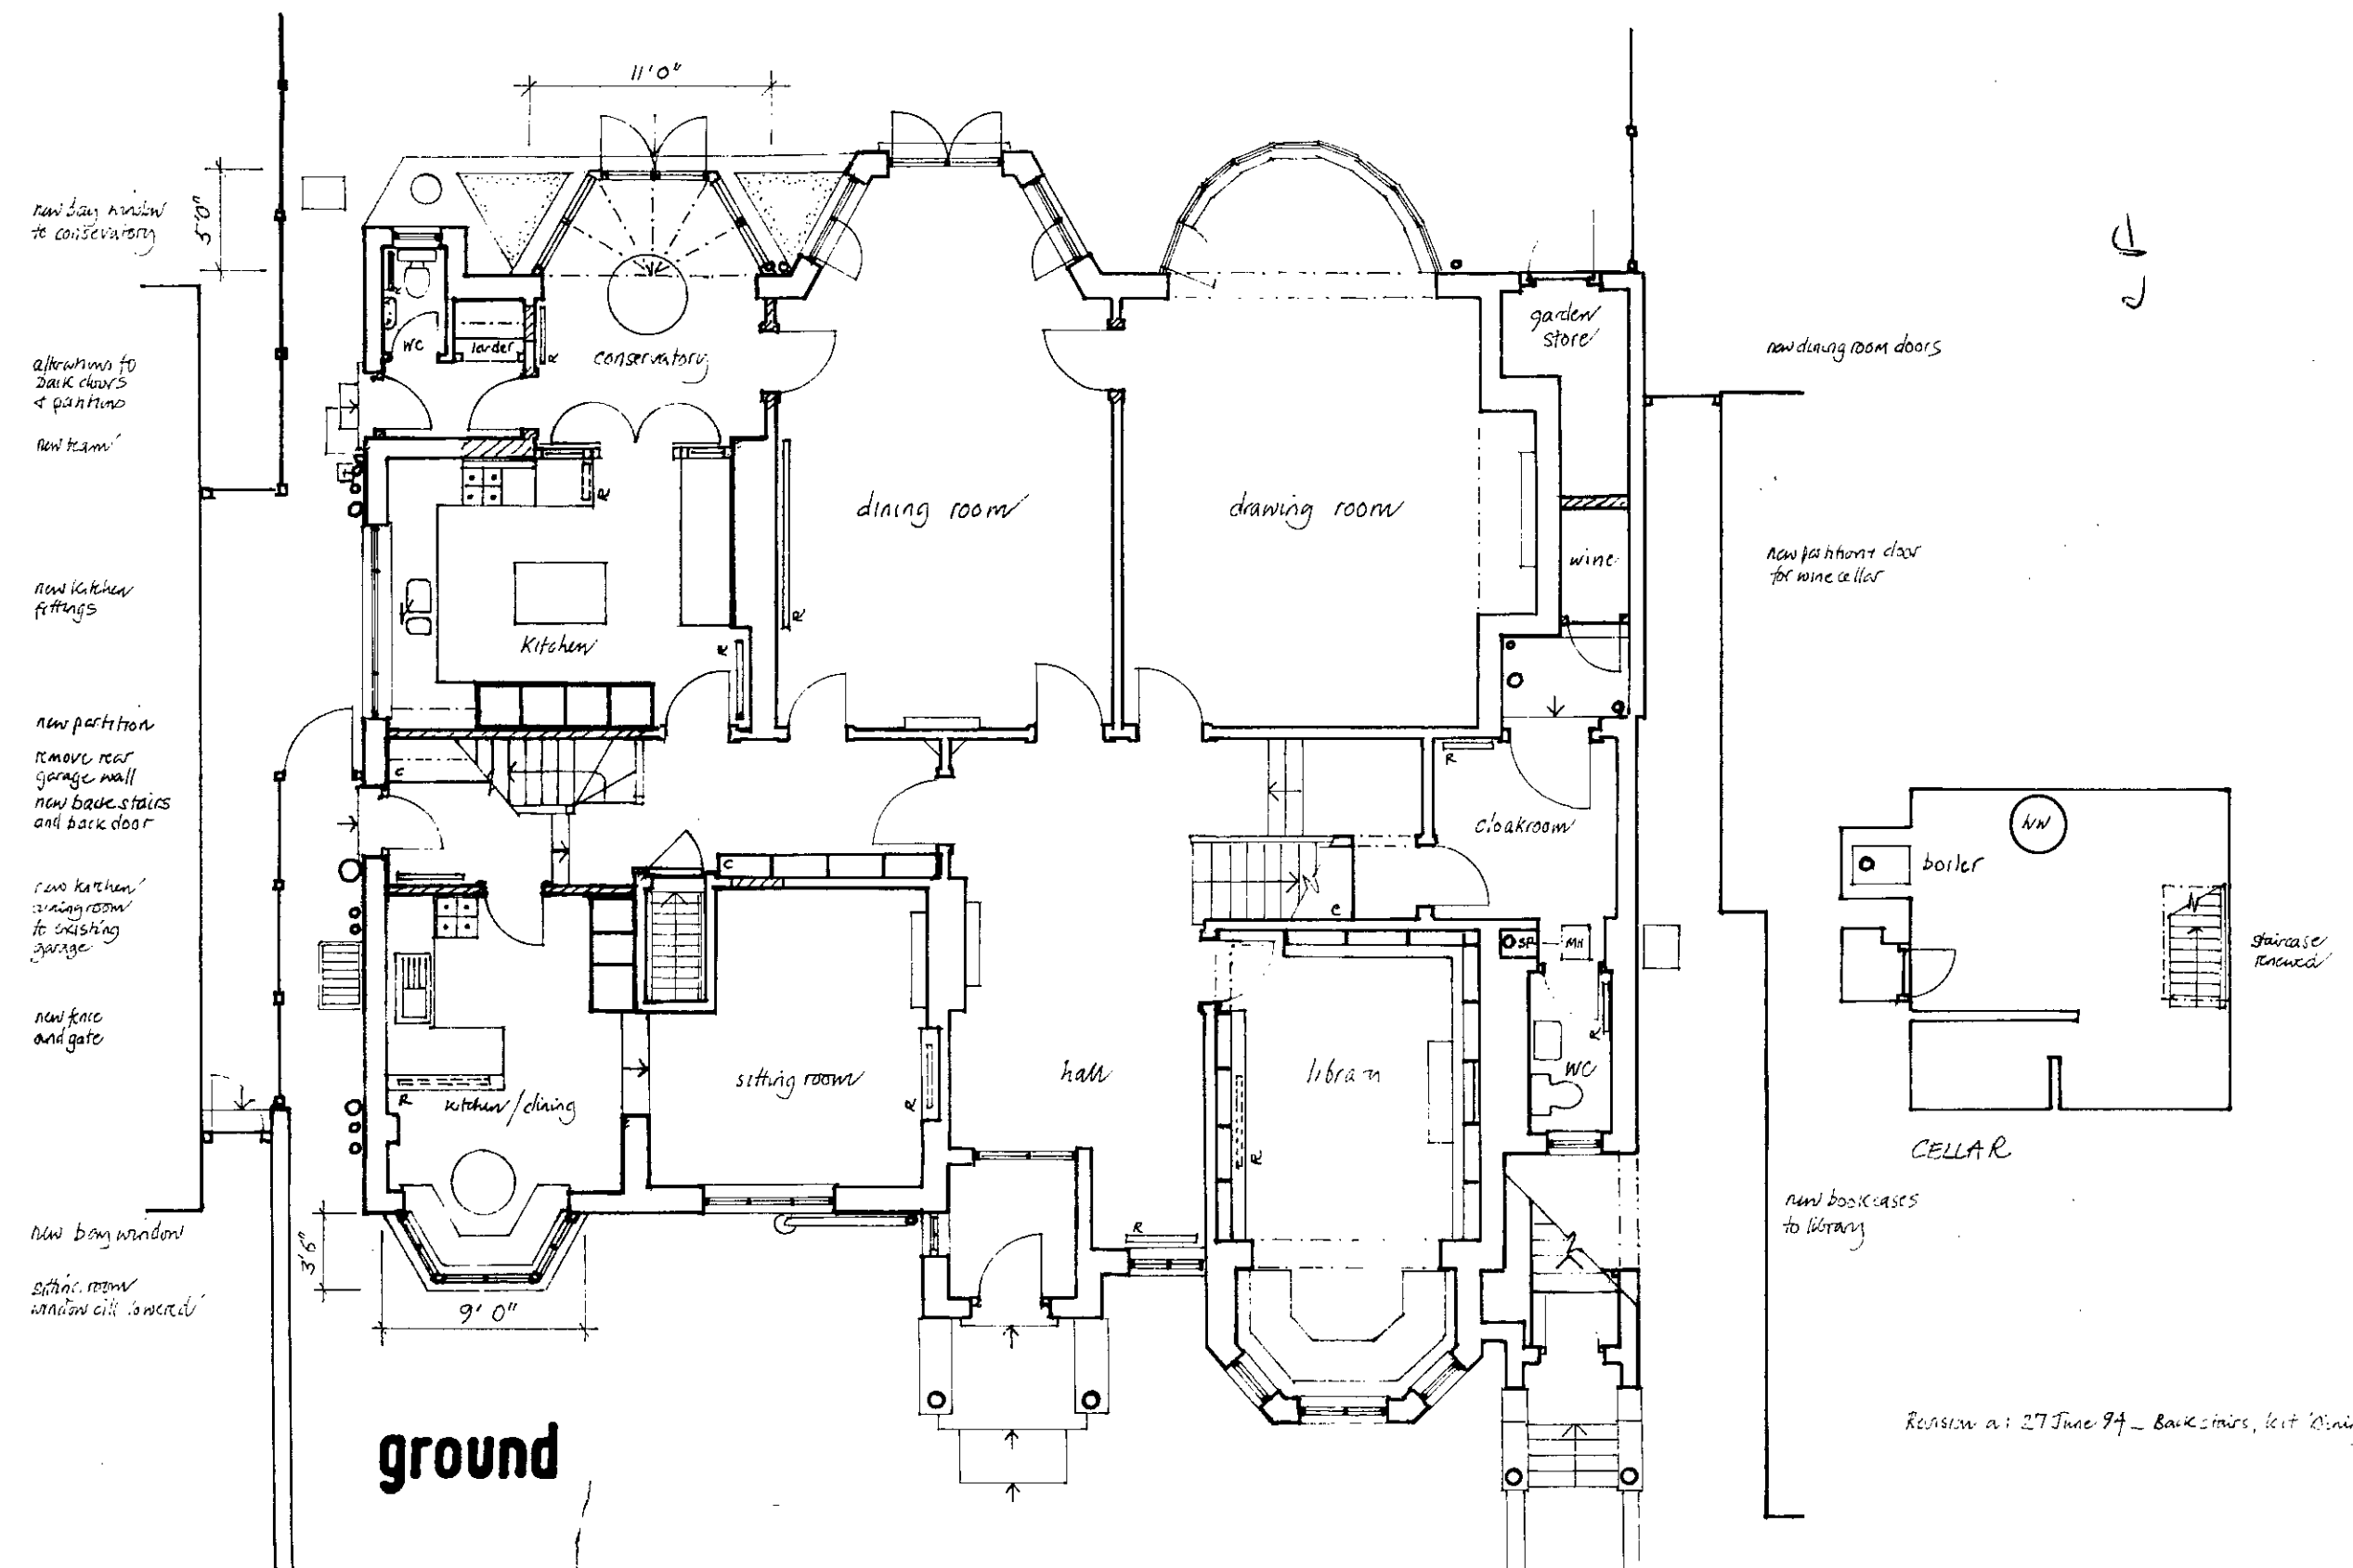

ground

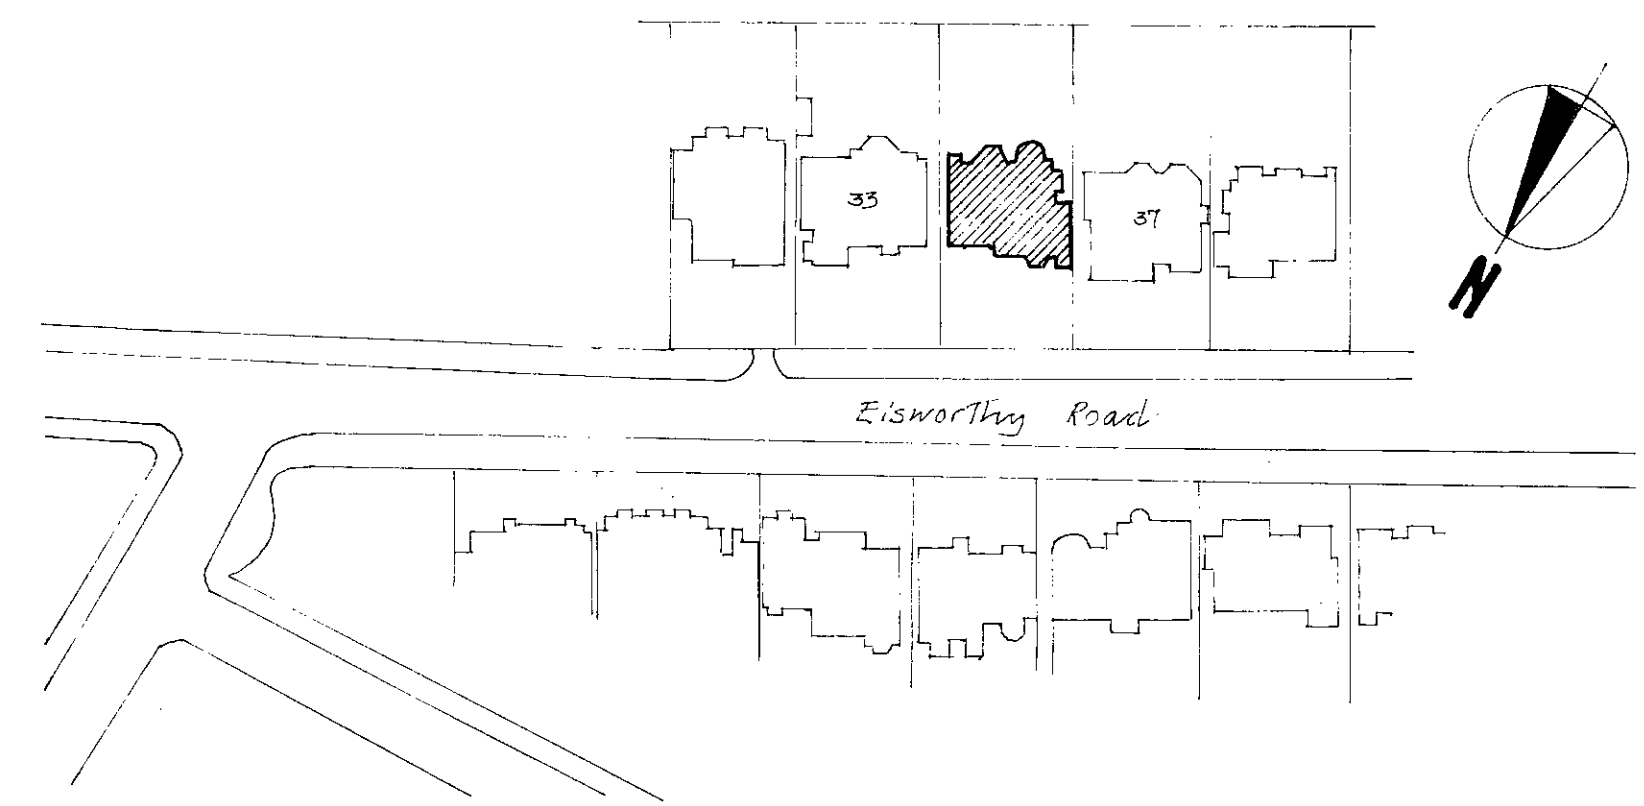


site 1" = 88'0"


9460101

9400982

== new work

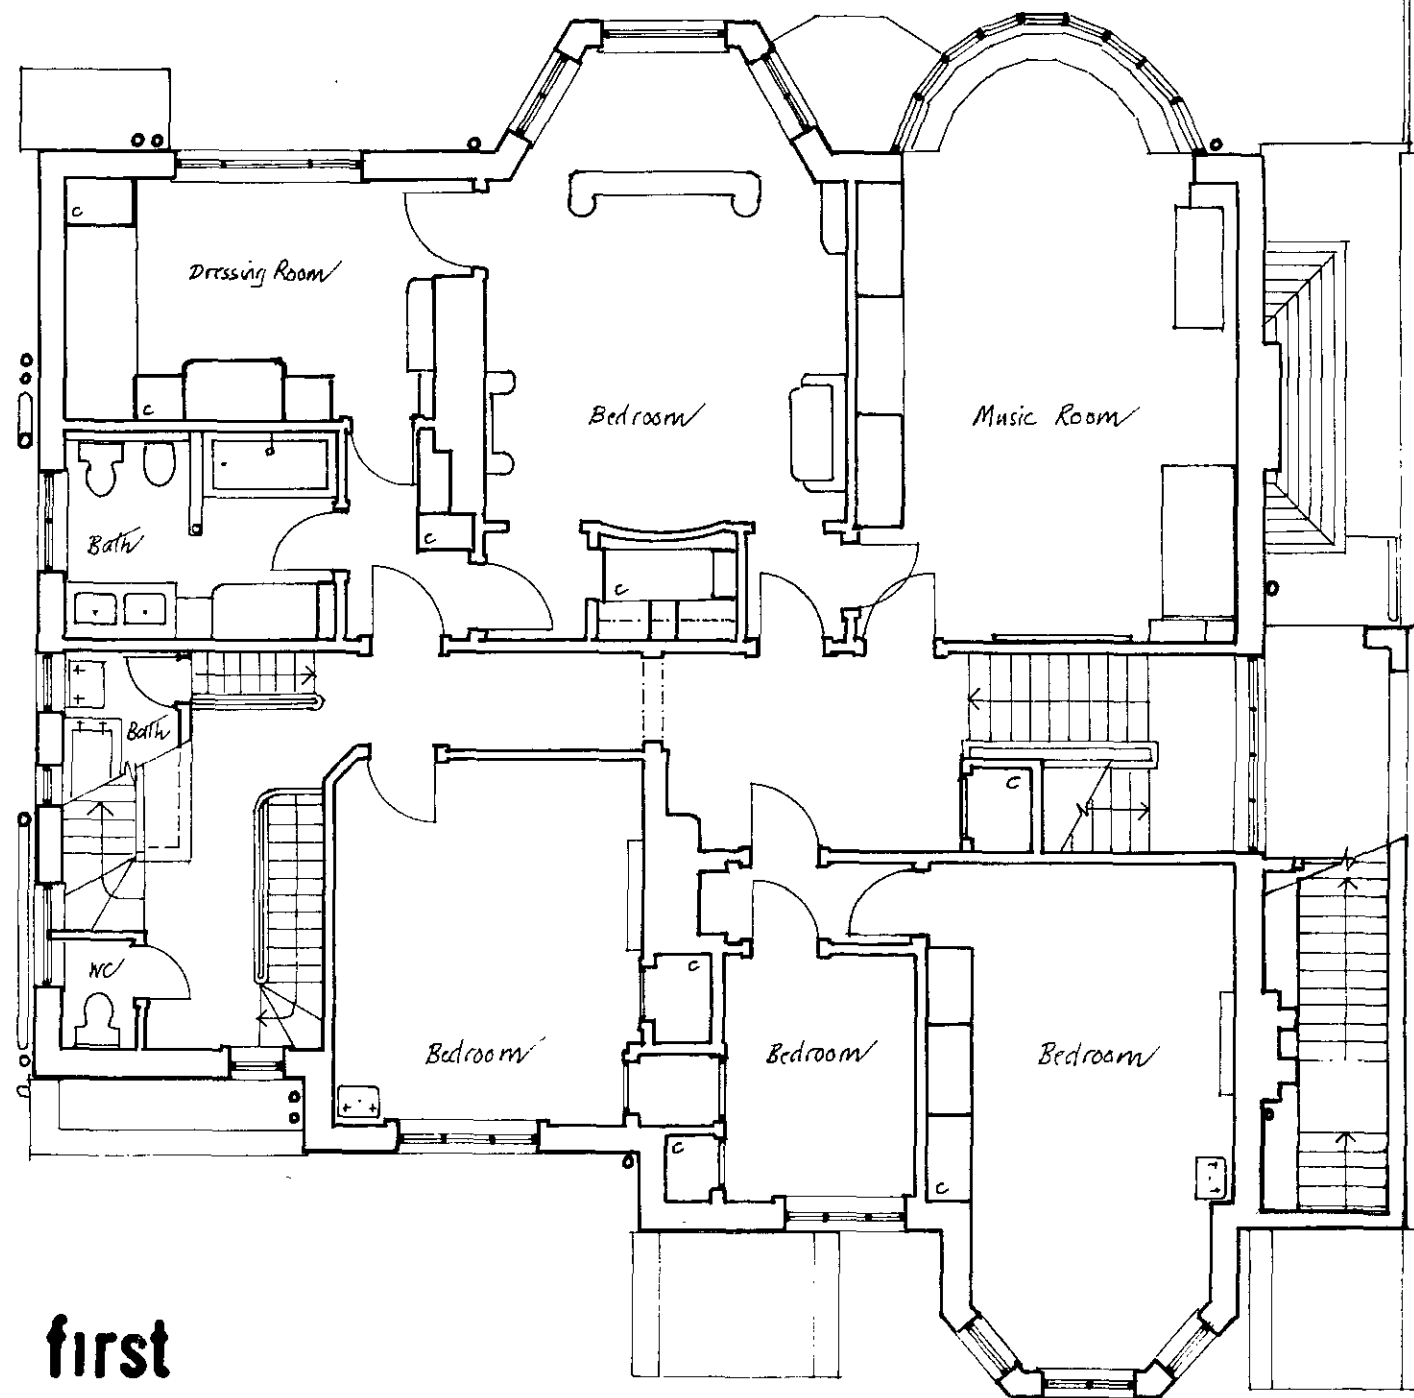


first

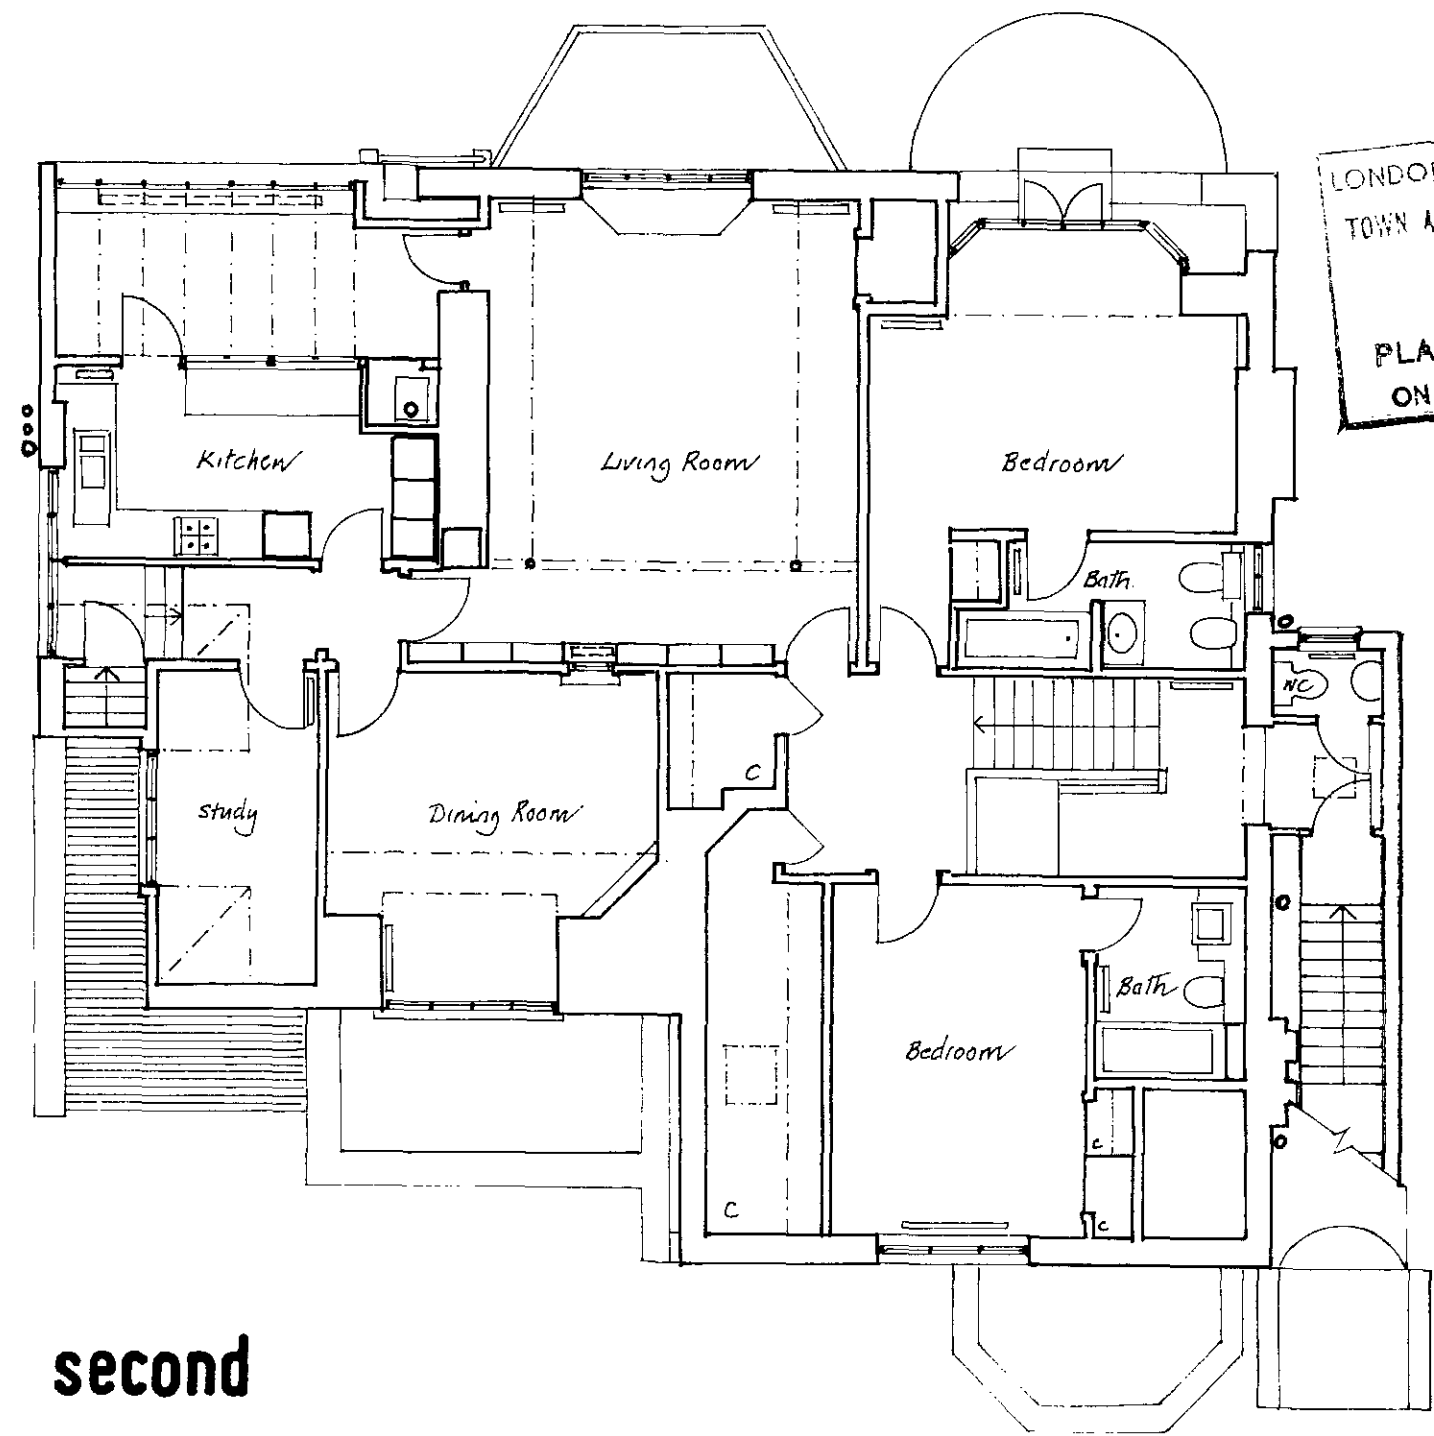


second


LONDON BOROUGH OF CAMDEN
TOWN AND COUNTRY PLANNING ACTS
29 SEP 1994
APPROVED
PLANS NOT APPROVED
ON BEHALF OF THE COUNCIL

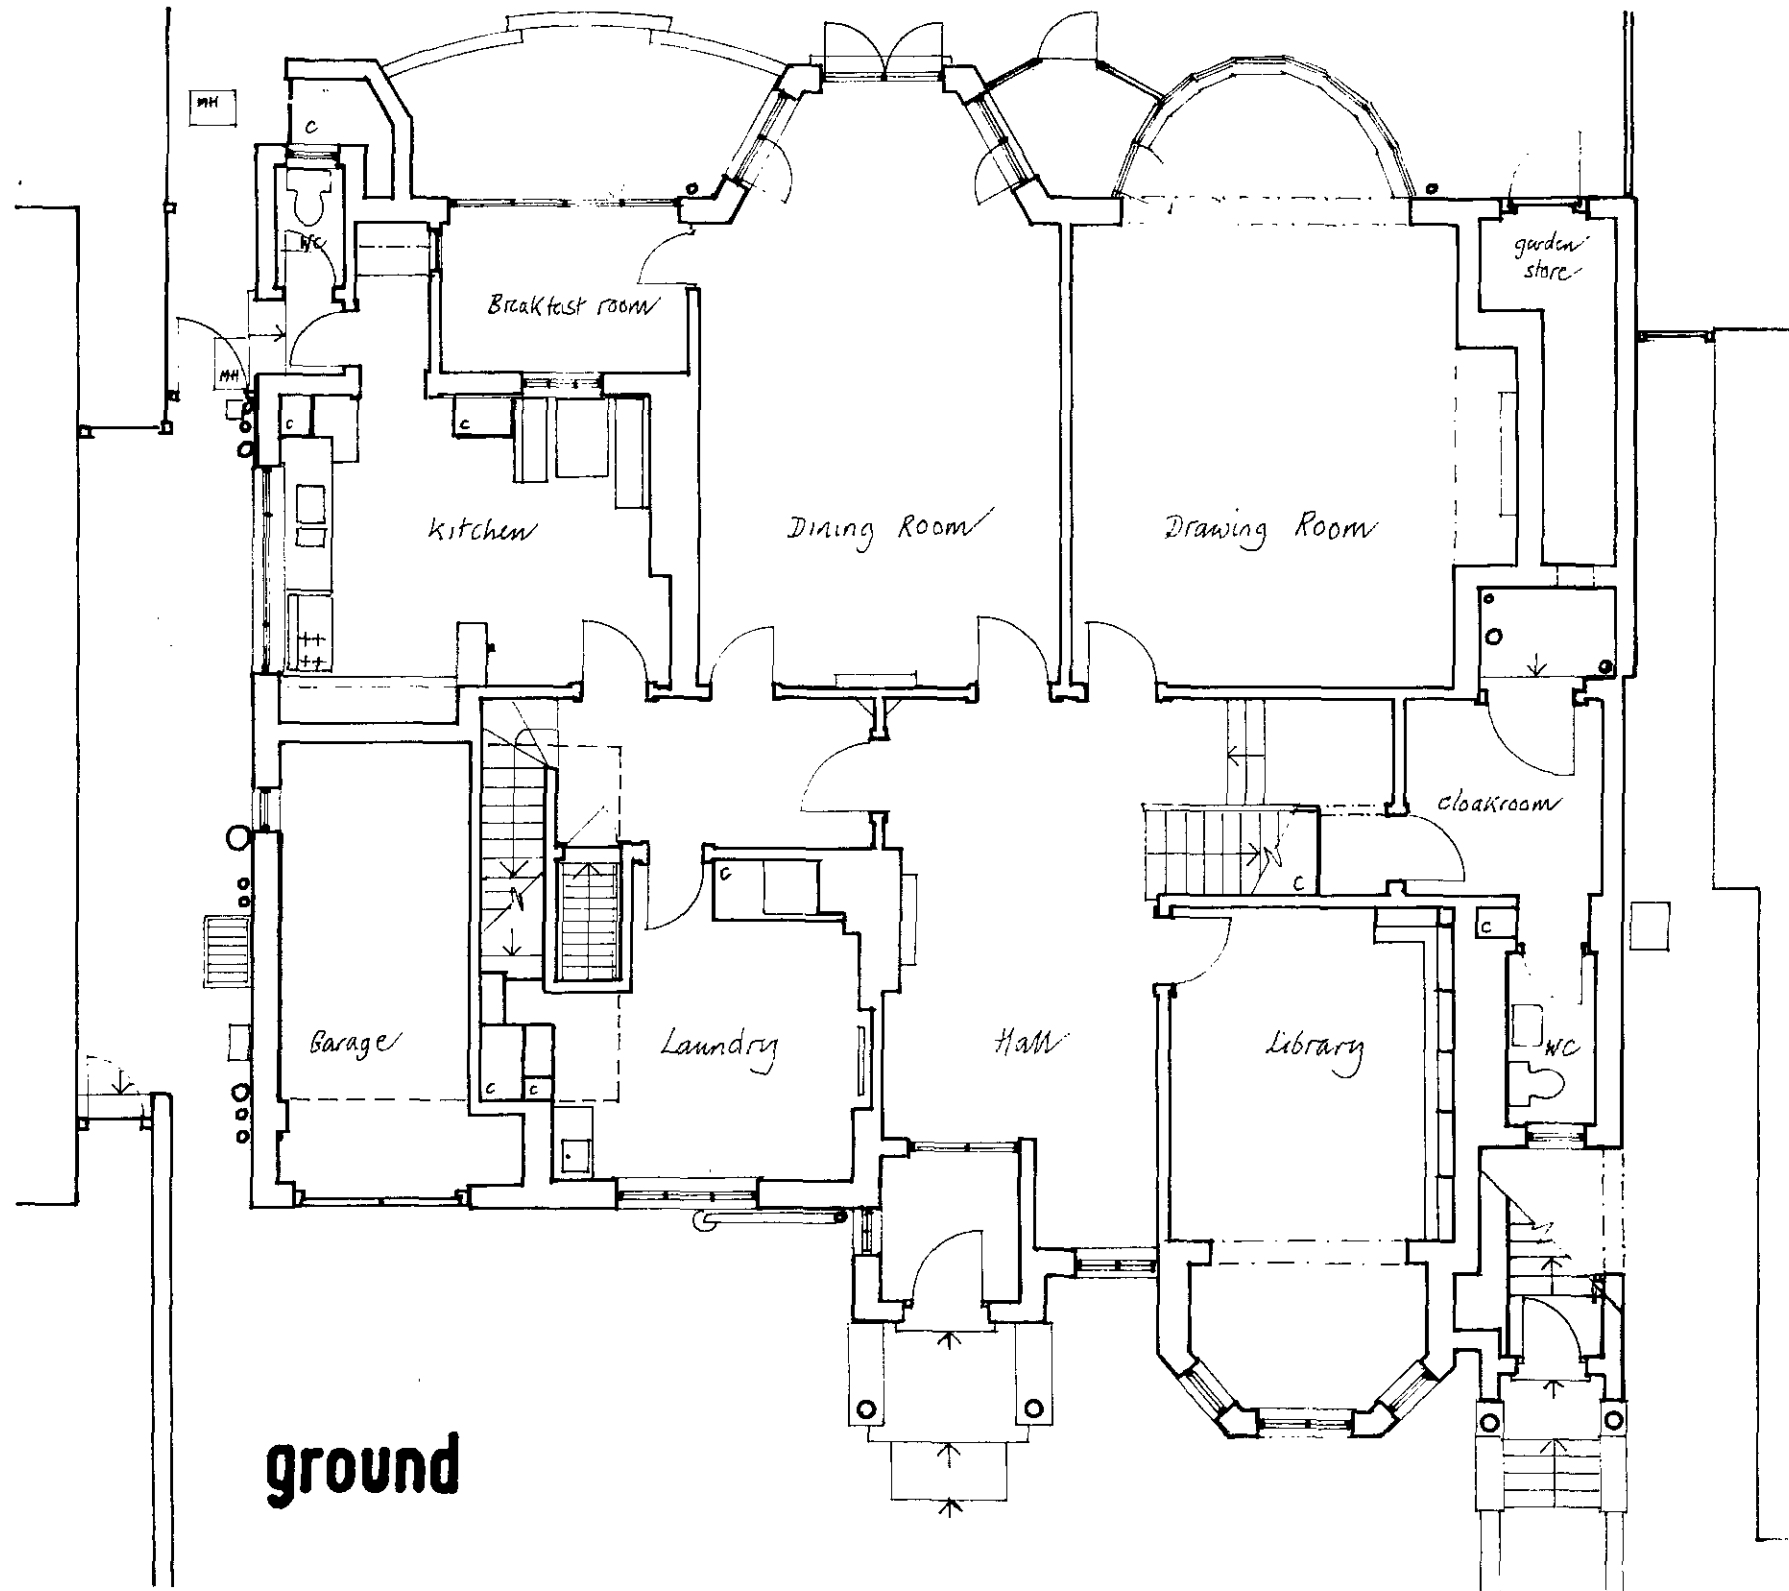

ground

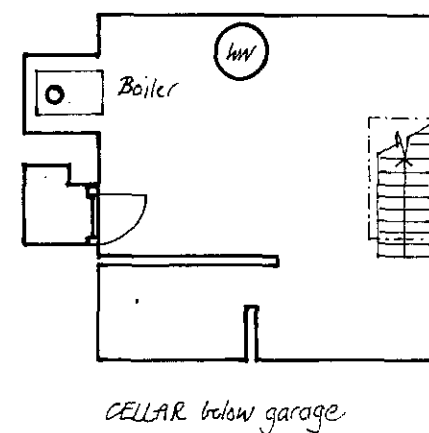

CELLAR below garage

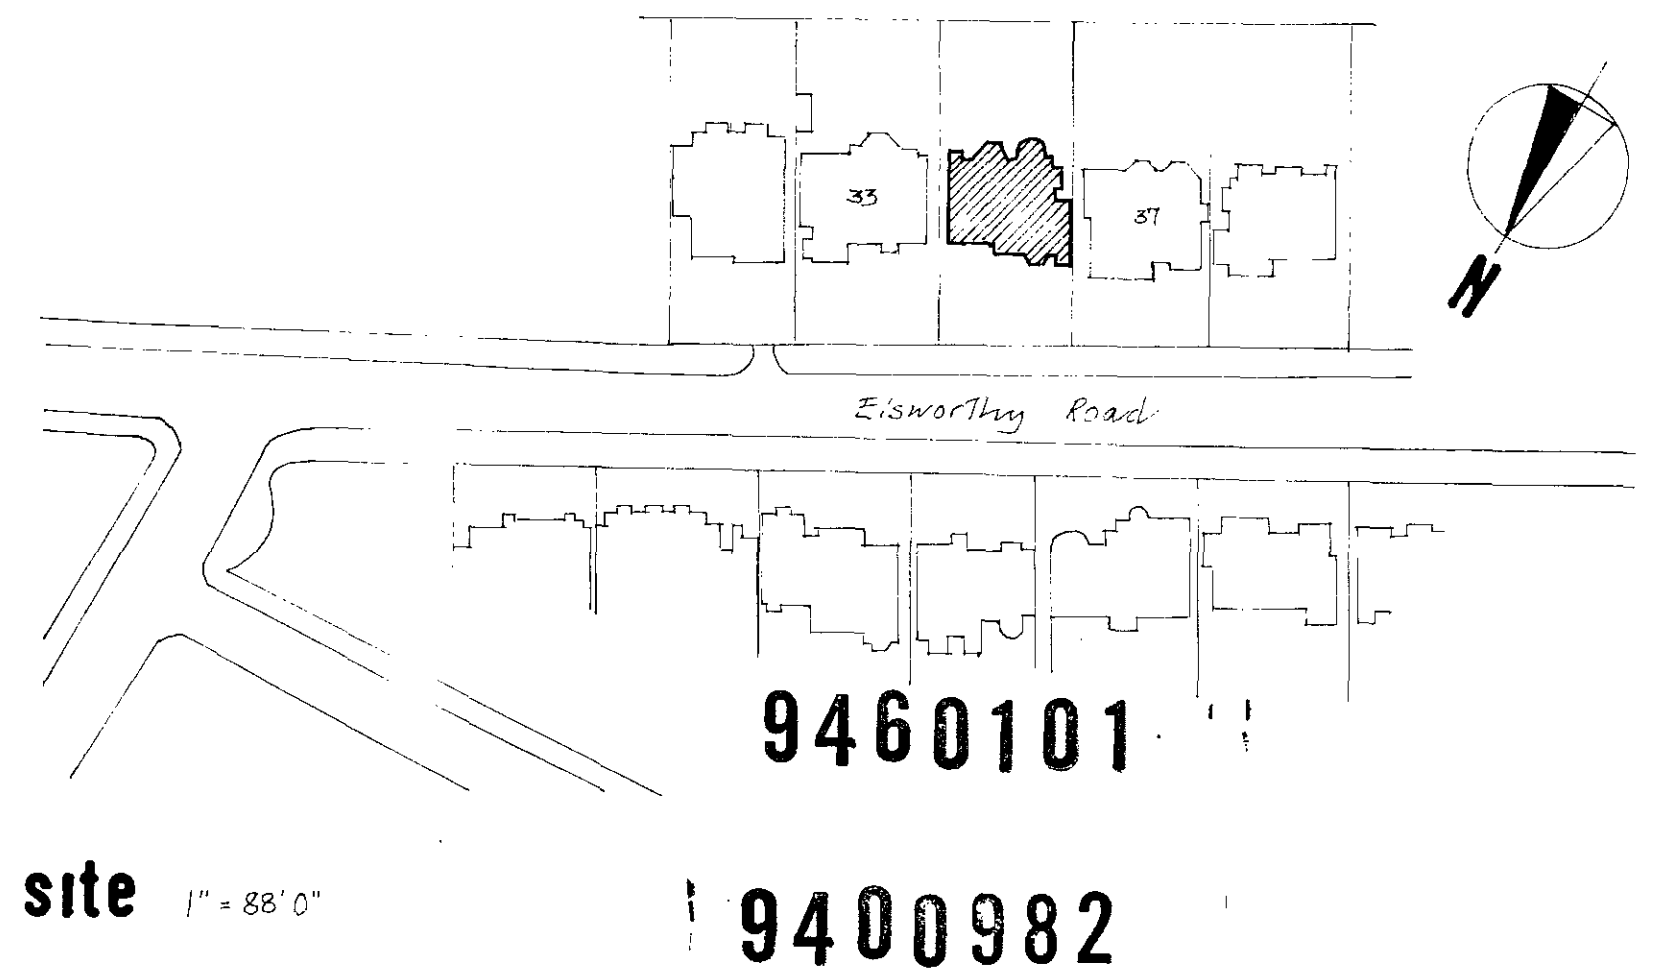

site 1" = 88' 0"

Revision A: 14 June 94 - general corrections

BADEN-POWELL ARCHITECTS • 28 COLLEGE ROAD BATH BA1 5RR • 0225 319242
job 35 Elsworthy Road, N.W.3
title Plans - as EXISTING
scale 1/8" = 1' 0" date June 1994 no 187/1a



north west



south west



south east



9460101

north east

9400982

Revision on 14 June 94 - general corrections

BADEN-POWELL ARCHITECTS • 28 COLLEGE ROAD BATH BA1 5RR • 0225 319242
job 35 Elsworth Road, London, SNW3
title Elevations - as EXISTING
scale 1/8" = 1'0" date June 1994 no 187/2a

LONDON BOROUGH OF CAMDEN
TOWN AND COUNTRY PLANNING ACTS
29 SEP 1994
APPROVED
PLANS
ON BEHALF OF THE COUNCIL



north west




south west

PROPOSED FACING MATERIALS
Brickwork = red brick to match existing
Windows = white painted timber frames with glazing bars to match existing
Doors = white painted timber panelled doors
Conservatory = white painted timber frames with glazing bars to match existing



south east

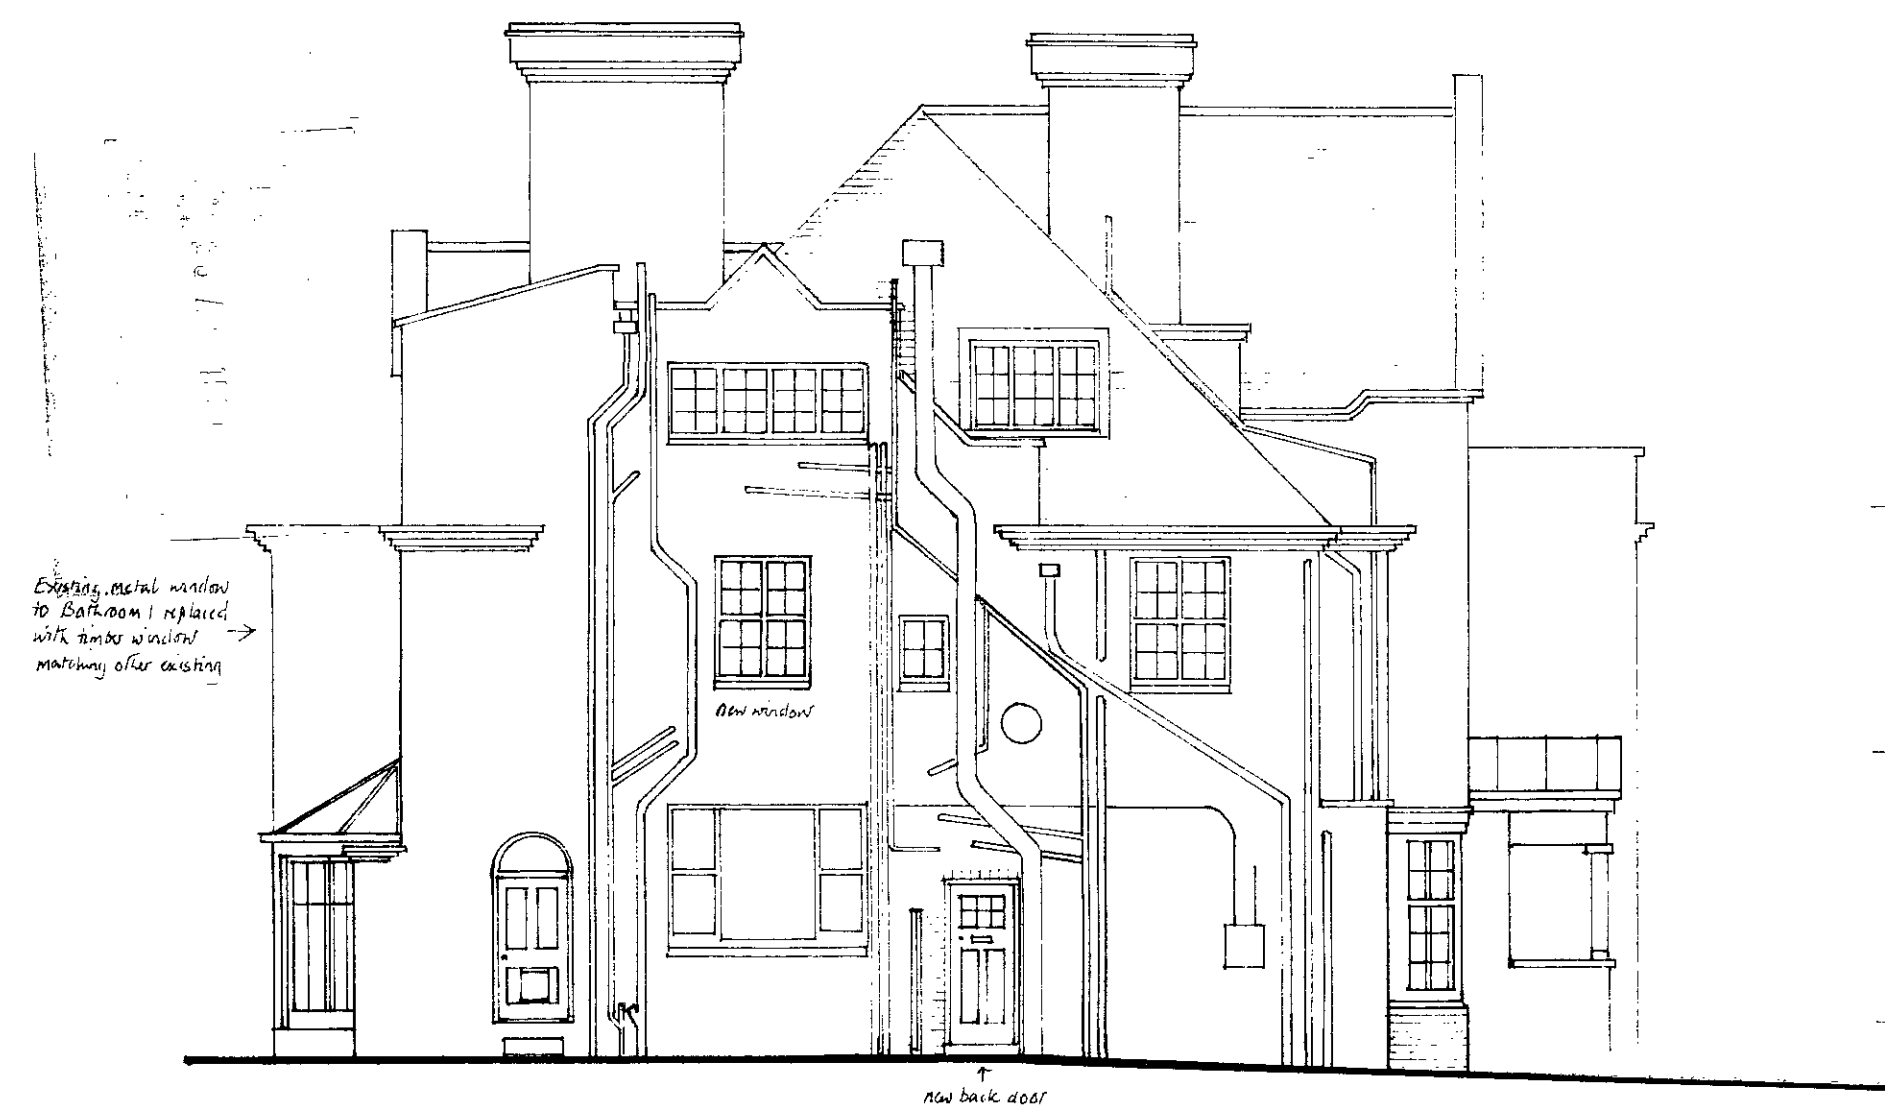

north east

9400982R1 9460101R1

Revision a : 27 June 94 - back door revised
Revision b : 16 Aug 94 - front bay window revised

BADEN-POWELL ARCHITECTS • 28 COLLEGE ROAD BATH BA1 5RR • 0225 319242
job 35 Elsworth Road London SNW3
title Elevations - PROPOSED
scale 1/8" = 1'0" date June 1994 no 187/7b