


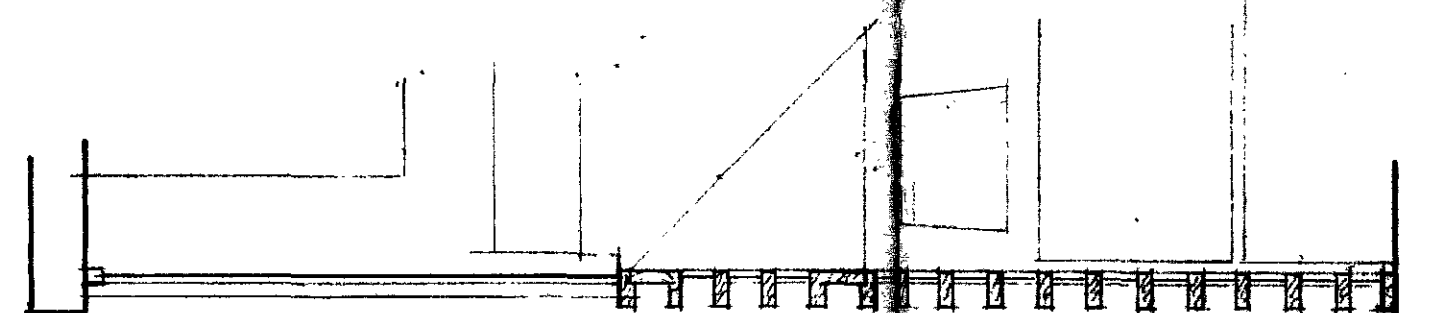


ELEVATION

C' B' A'




PLAN

5'-6" 2'-6" 5'-9 1/2" 13'-9 1/2" 7'-0"

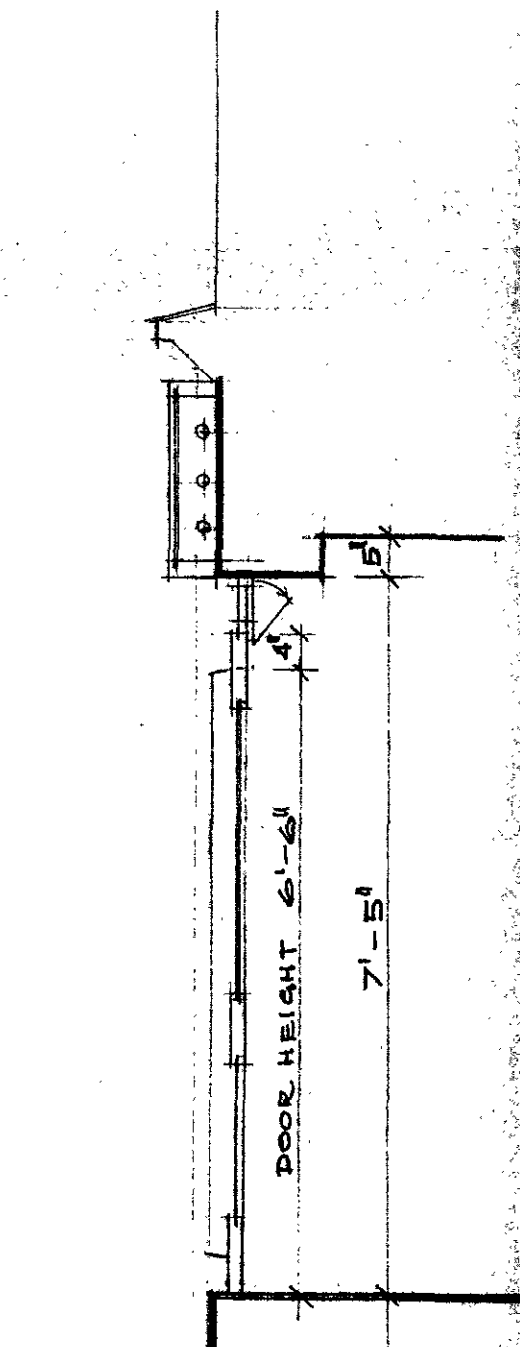

SECTION 'A-A'

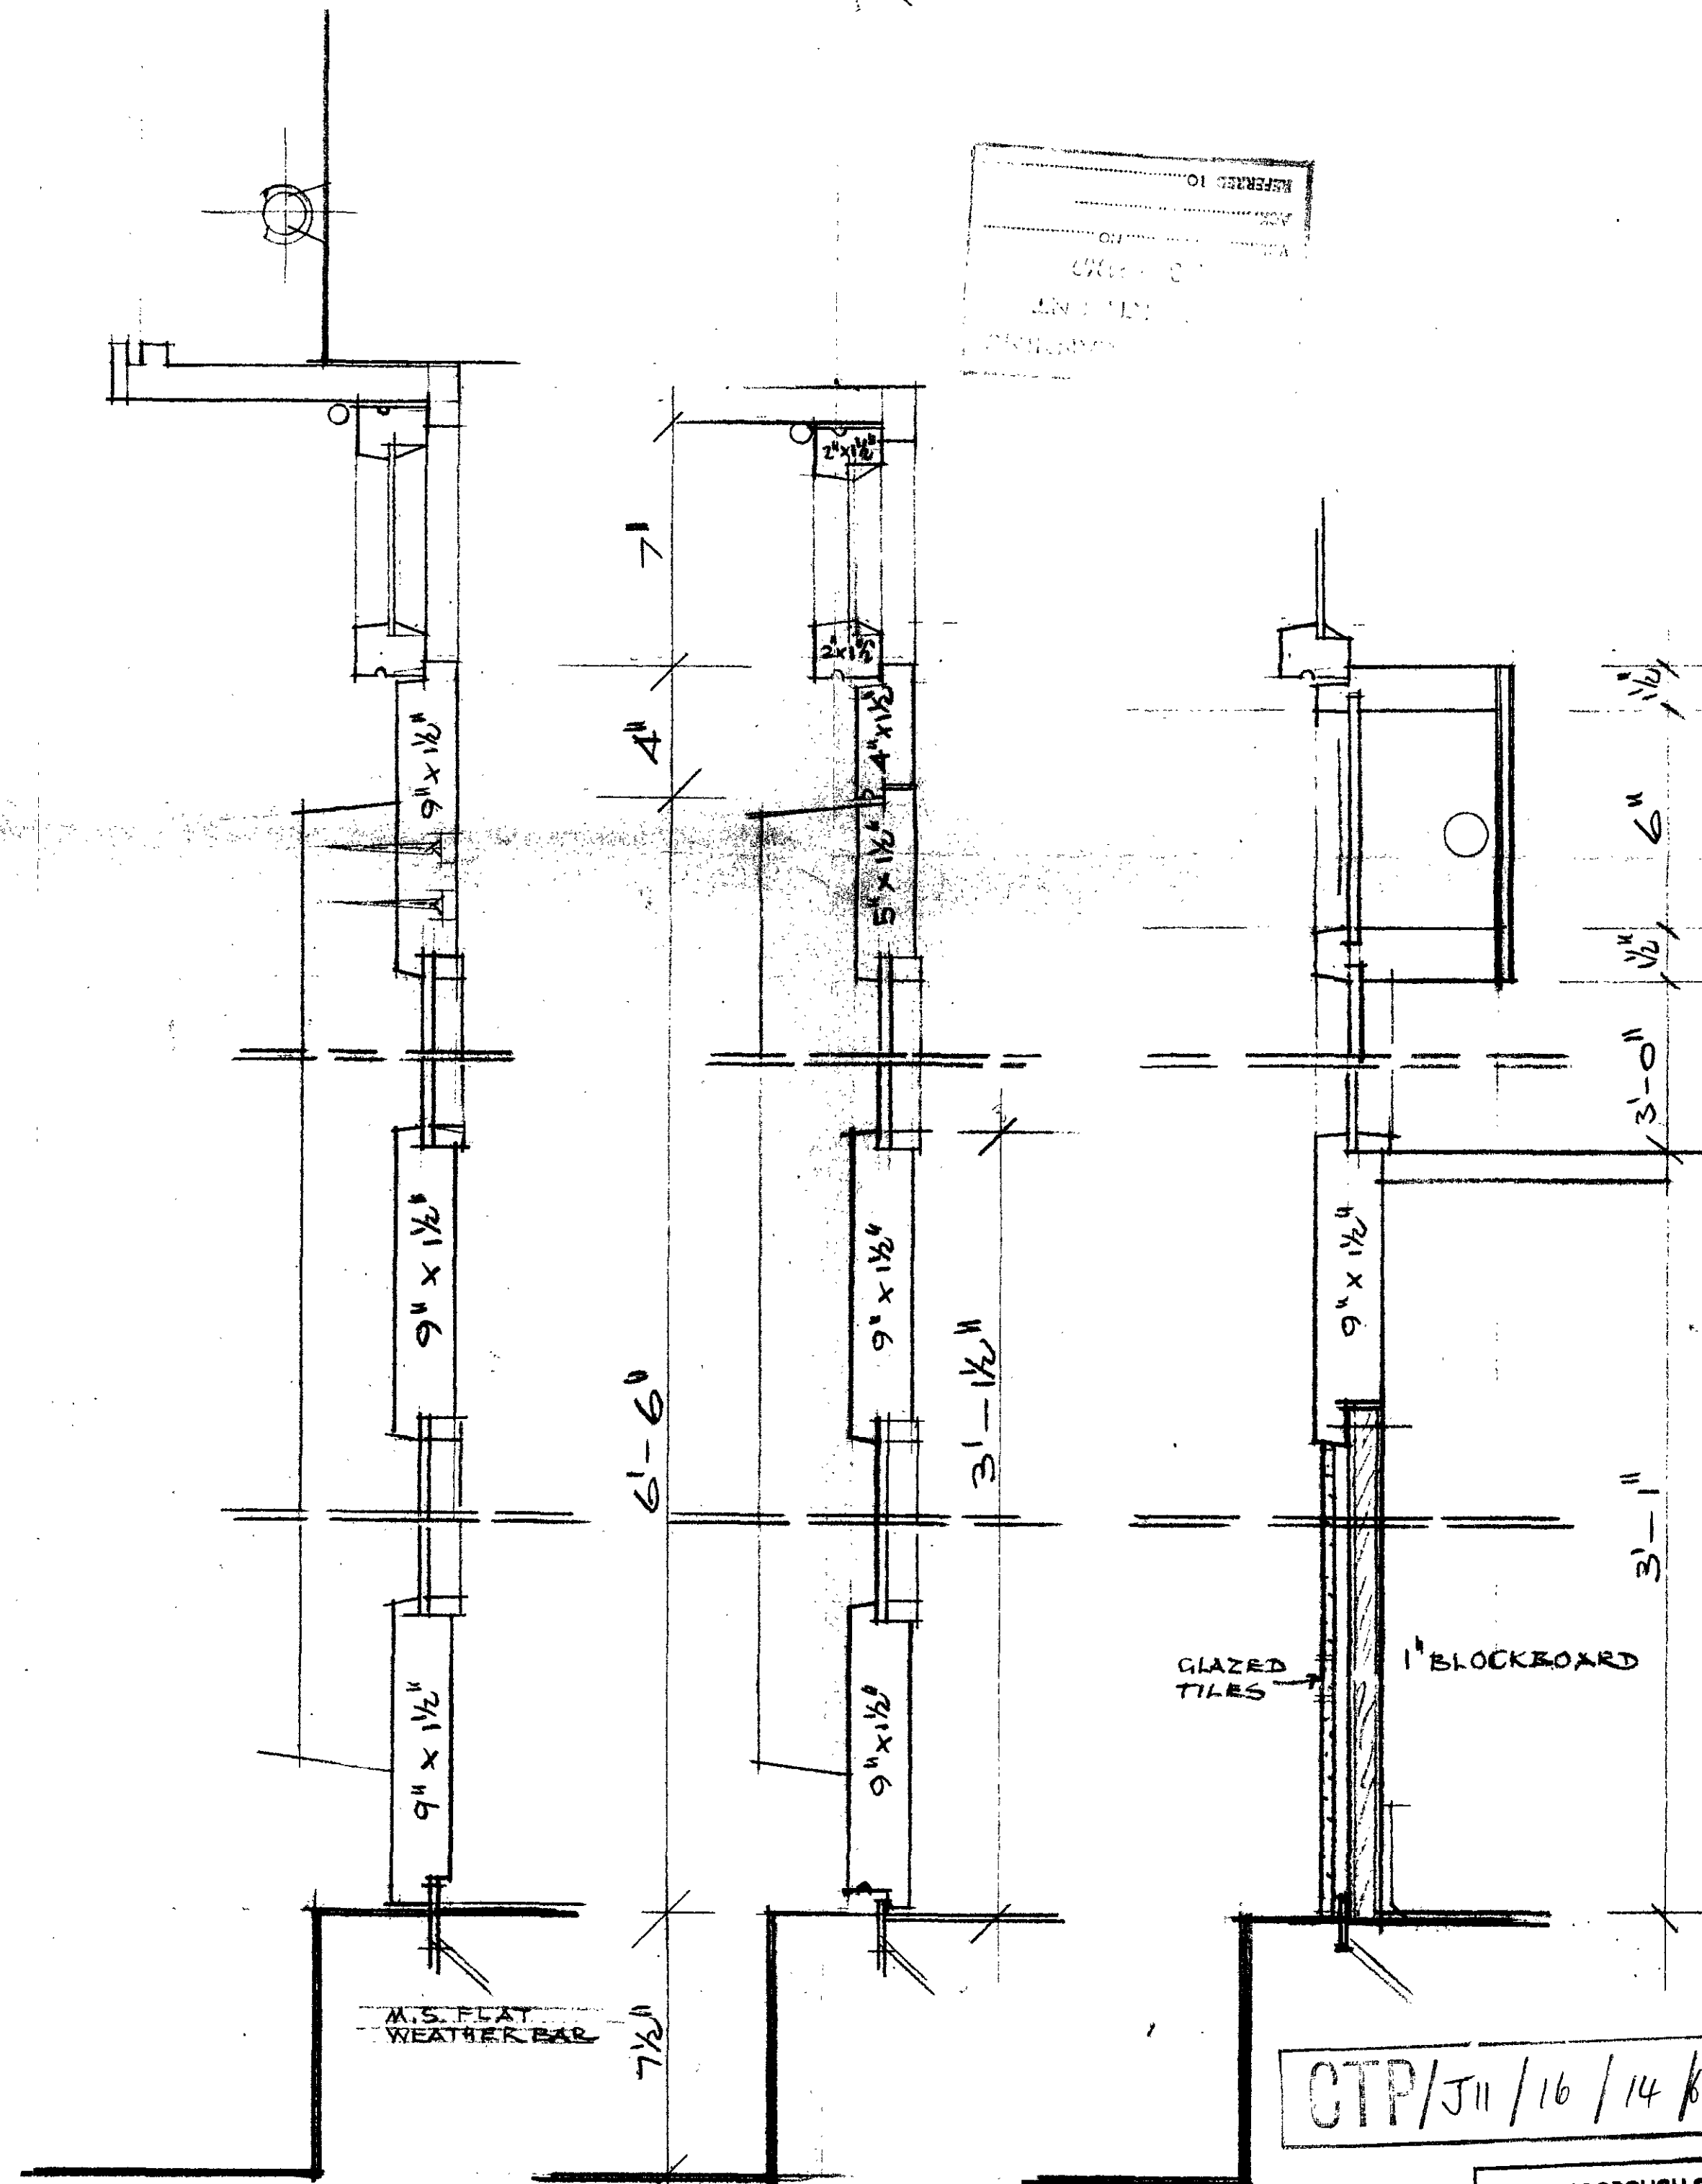

DETAIL SECTION 'A-A'

SECTION 'B-B'

SECTION 'C-C'

RESTAURANT AT 67 PARKWAY, N.W.1.
NEW SHOPFRONT IN AFRORMOSIA HARDWOOD

DRAWING No. 922 - 1 DATE: 25th FEBRUARY 1969

SCALE: 1/2" AND 1/4" F.S.

G.C.H. CASPAR, DIP. INC. (ARCH) 68 MANVILLE ROAD, LONDON S.W.17.

CTP/J11/16/14/887

LONDON BOROUGH OF CAMDEN
PLANS APPROVED
29 APR 1969
ON BEHALF OF THE COUNCIL