





ELEVATION TO ALBERT STREET.




ELEVATION TO PARK STREET.

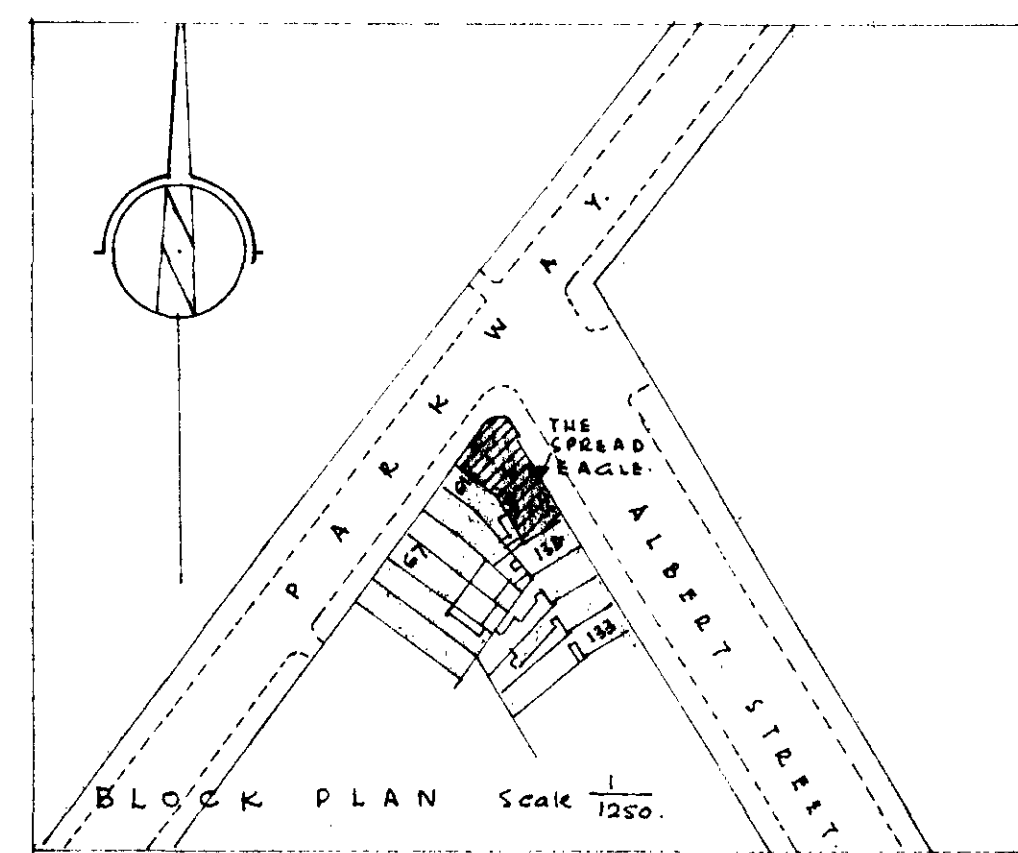


BLOCK PLAN Scale 1/250.

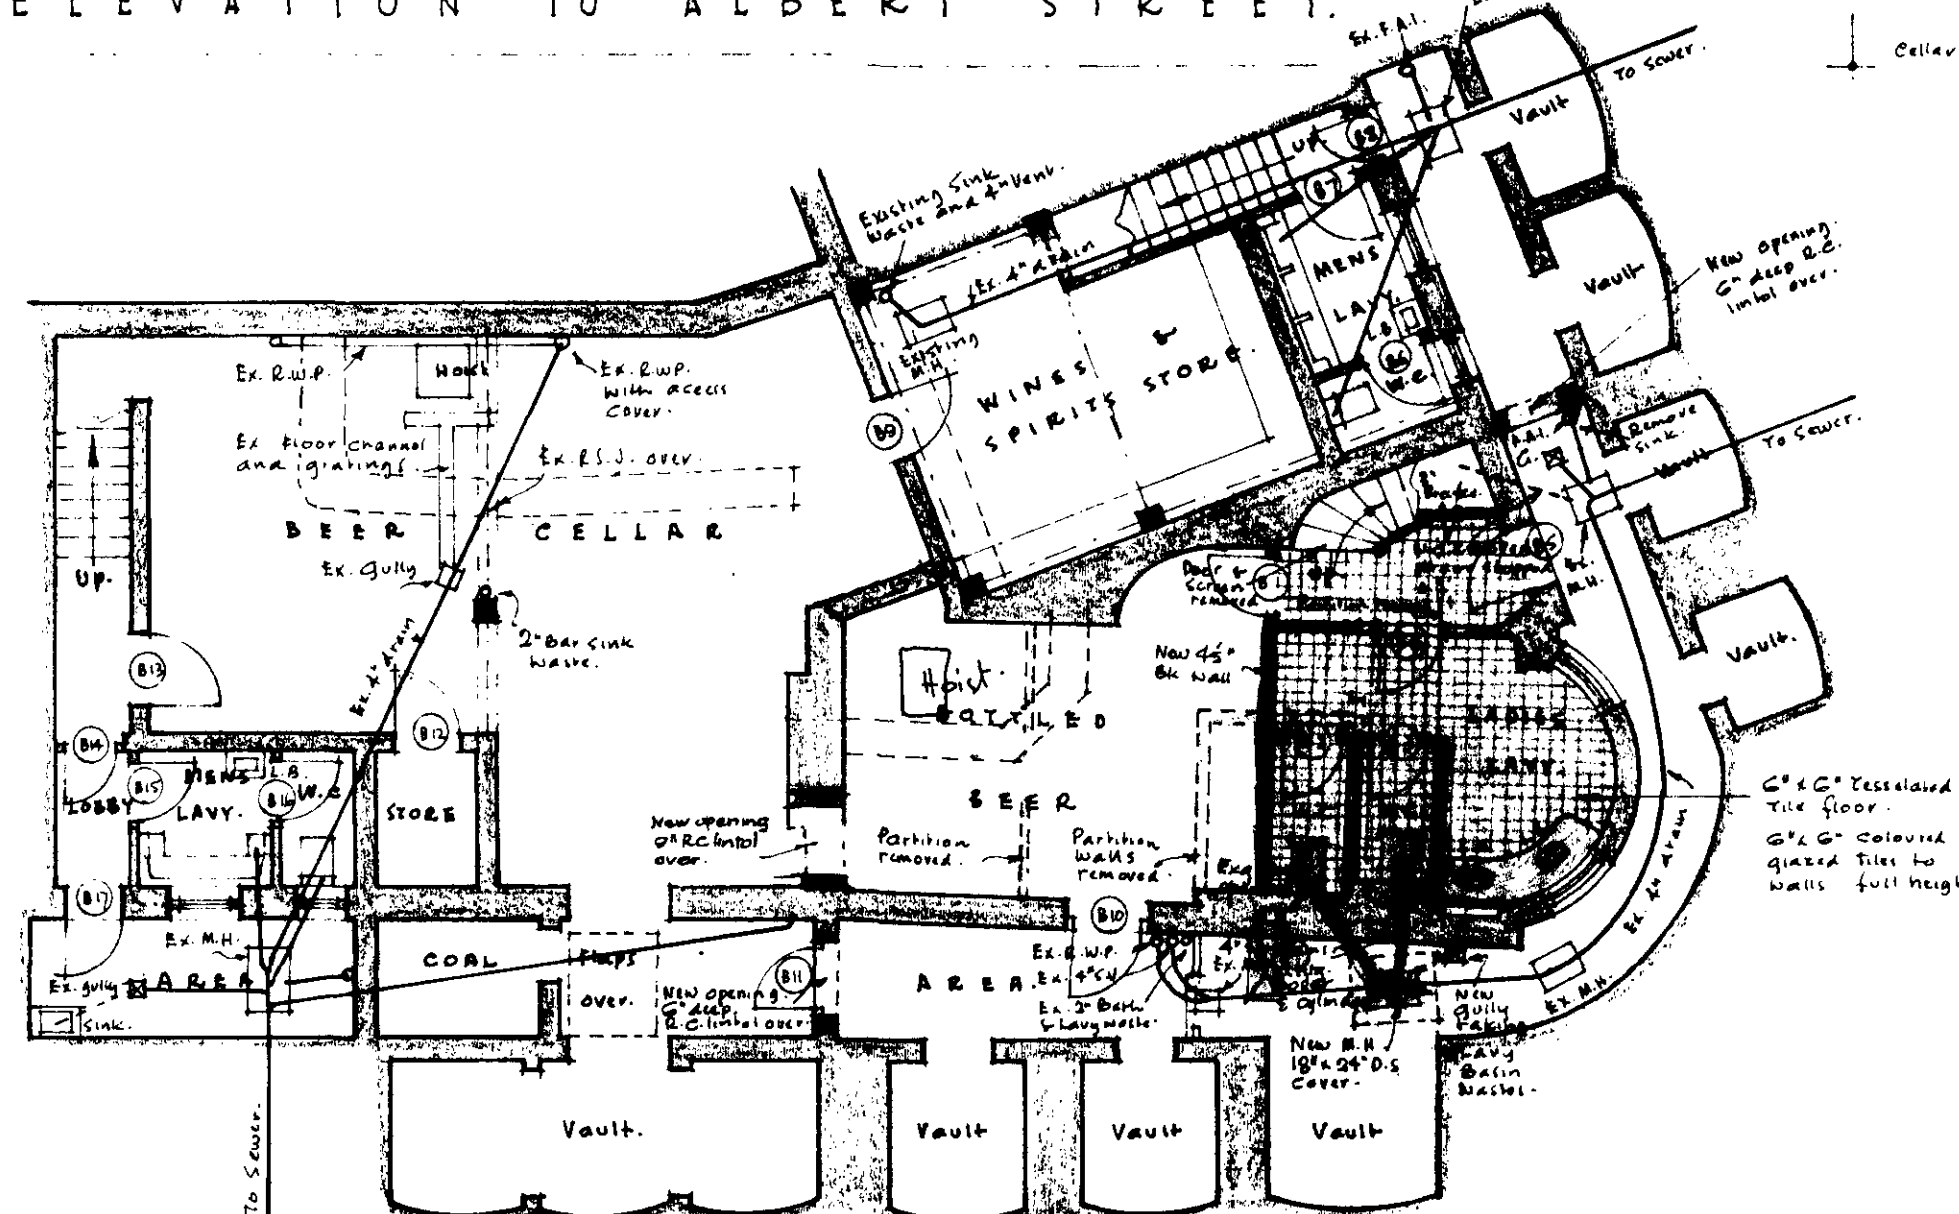


CELLAR PLAN.

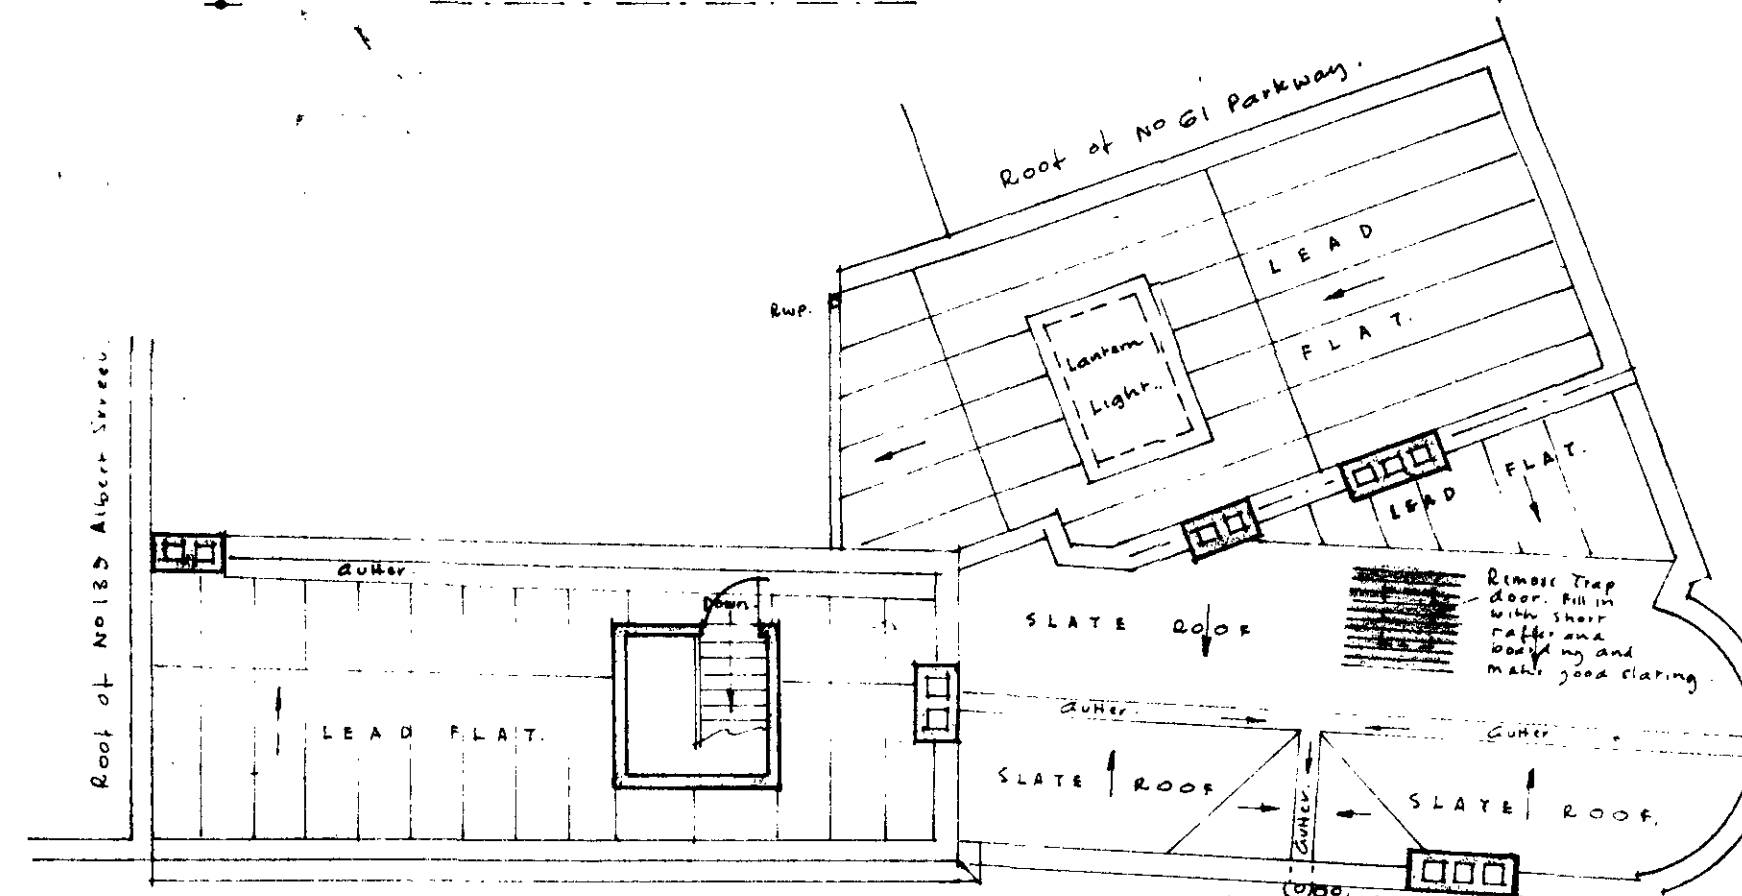


ROOF PLAN.

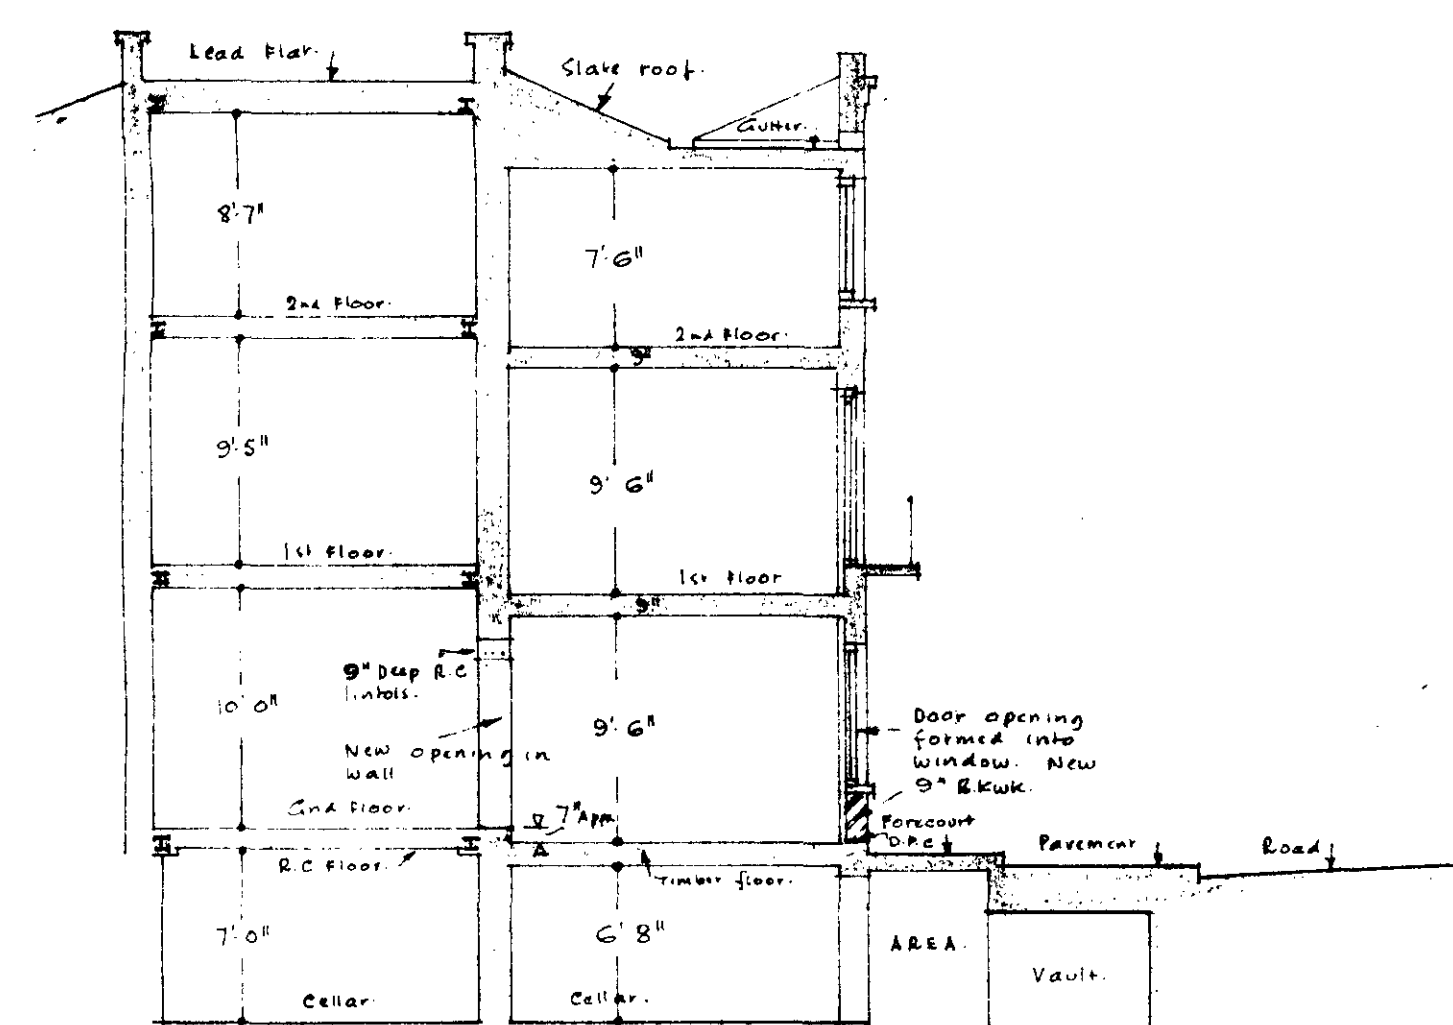


SECTION A-A.

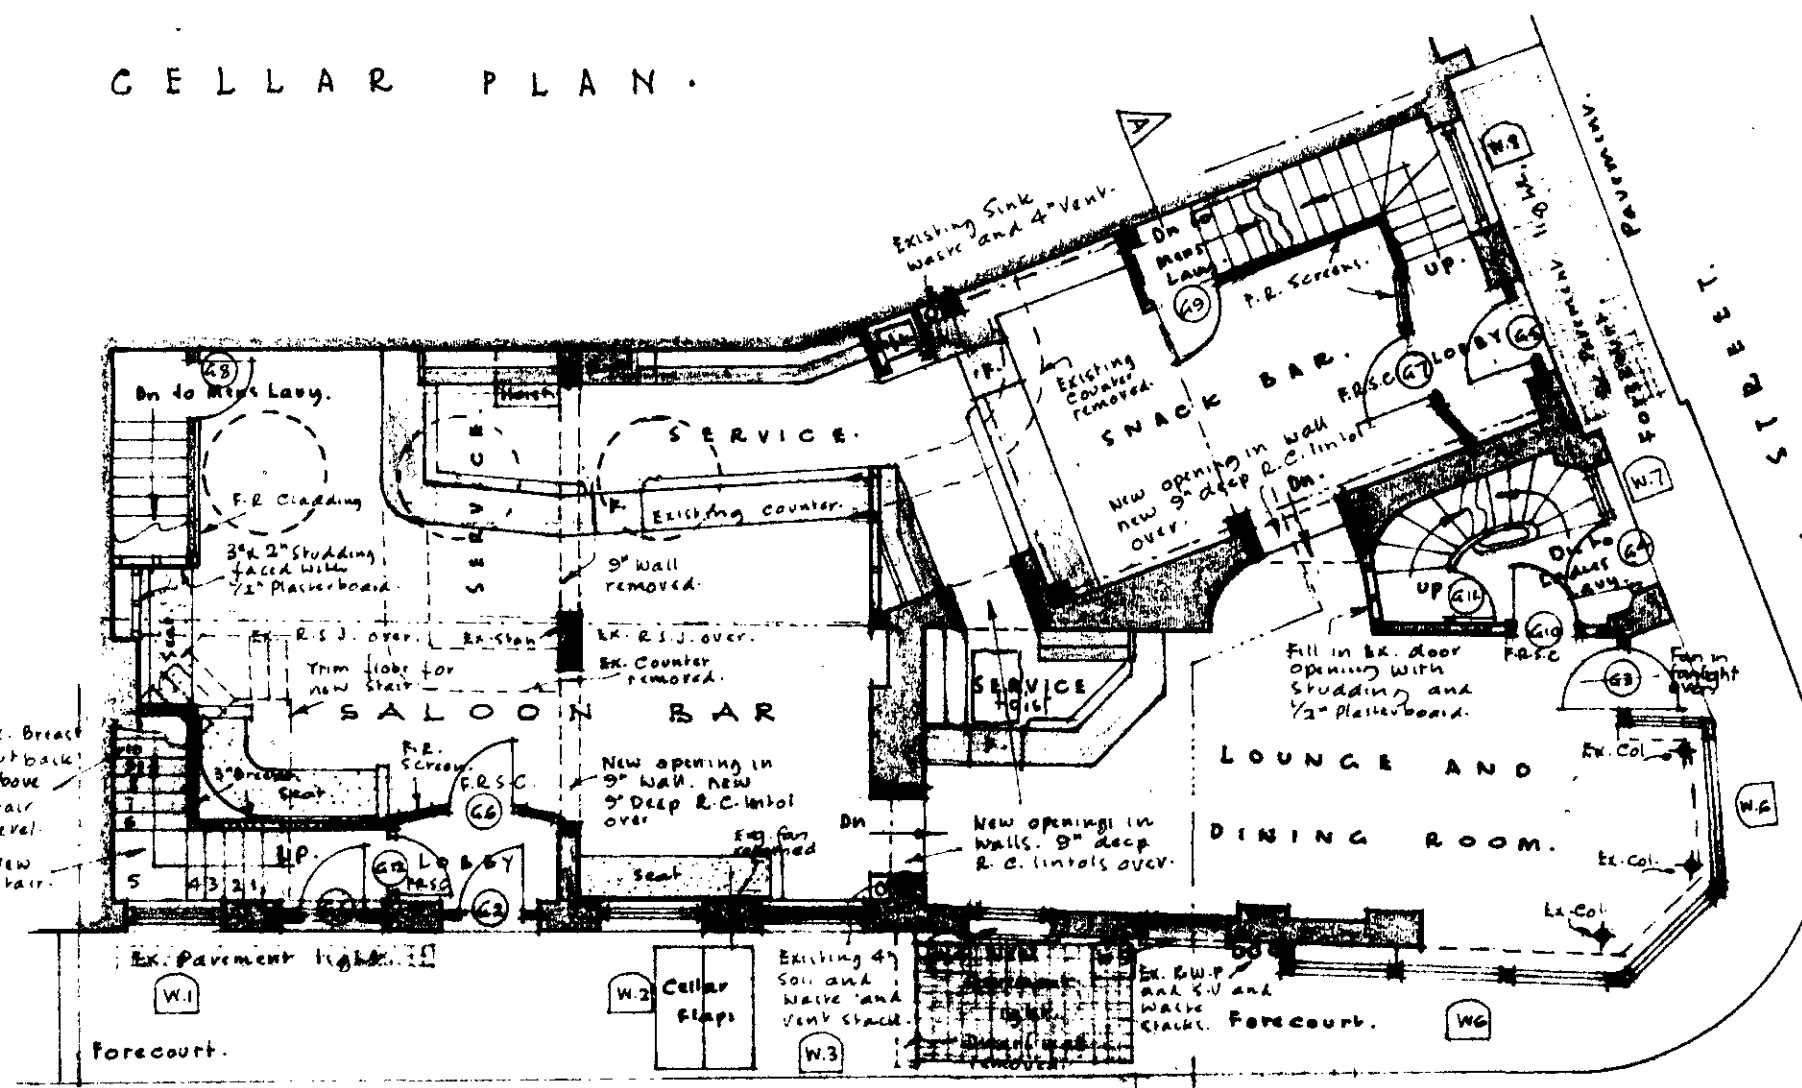

GROUND FLOOR PLAN.

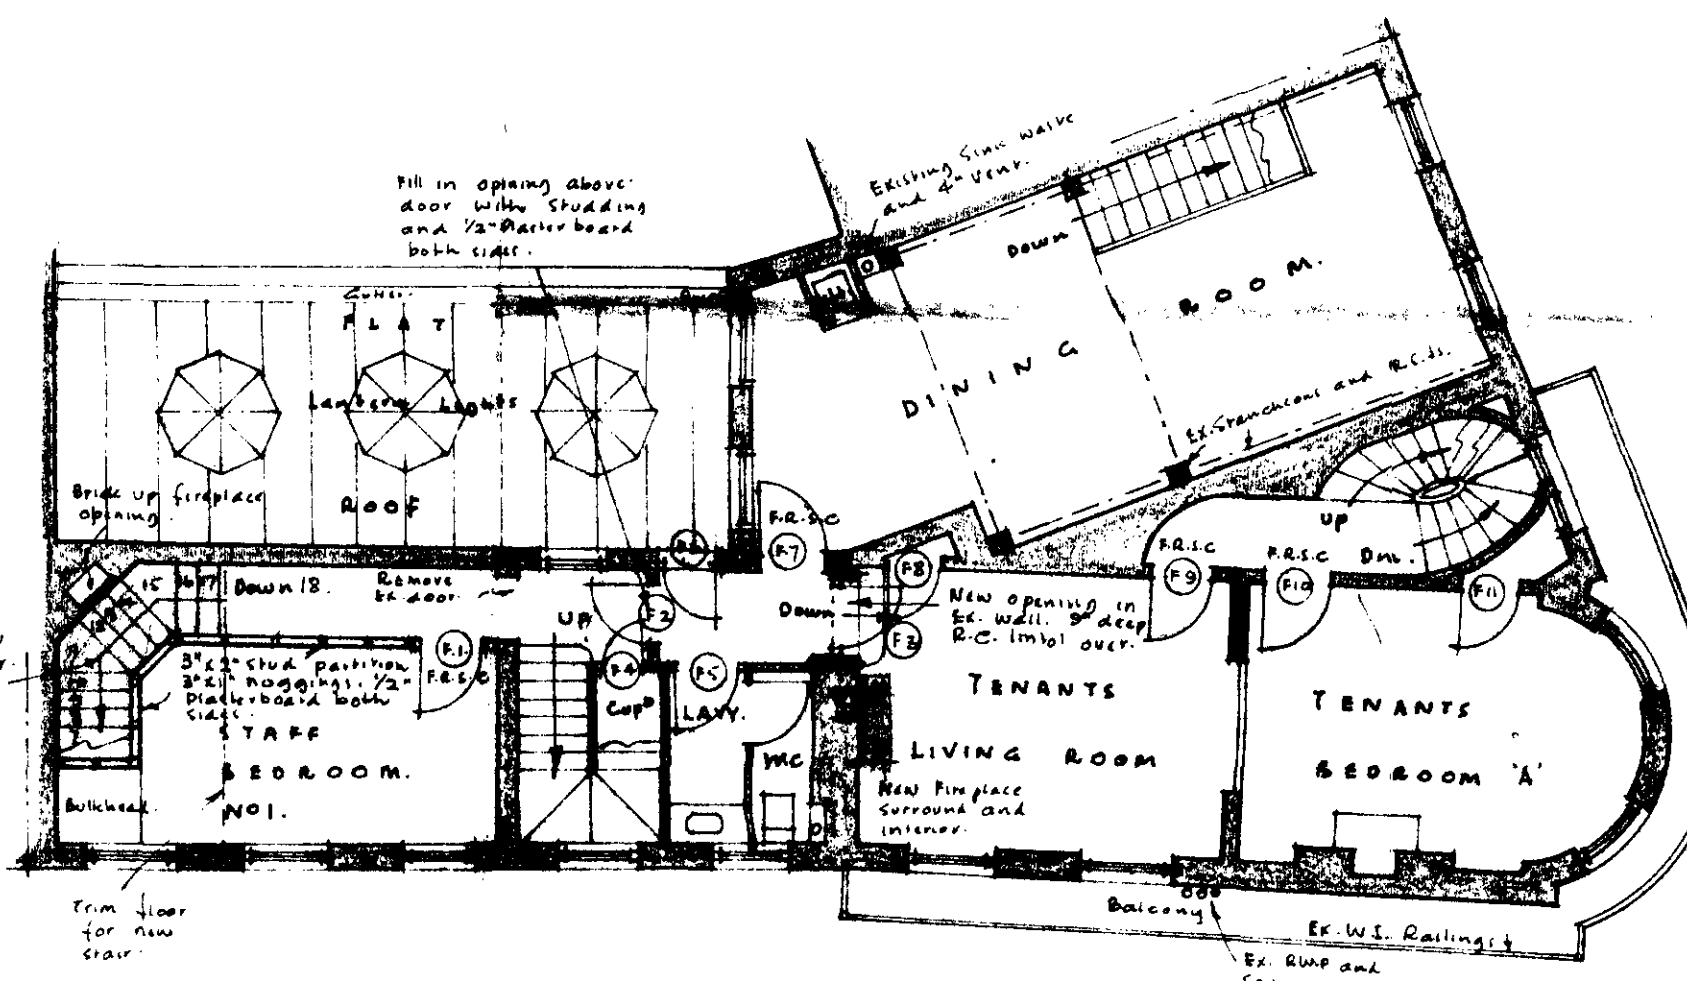

FIRST FLOOR PLAN.

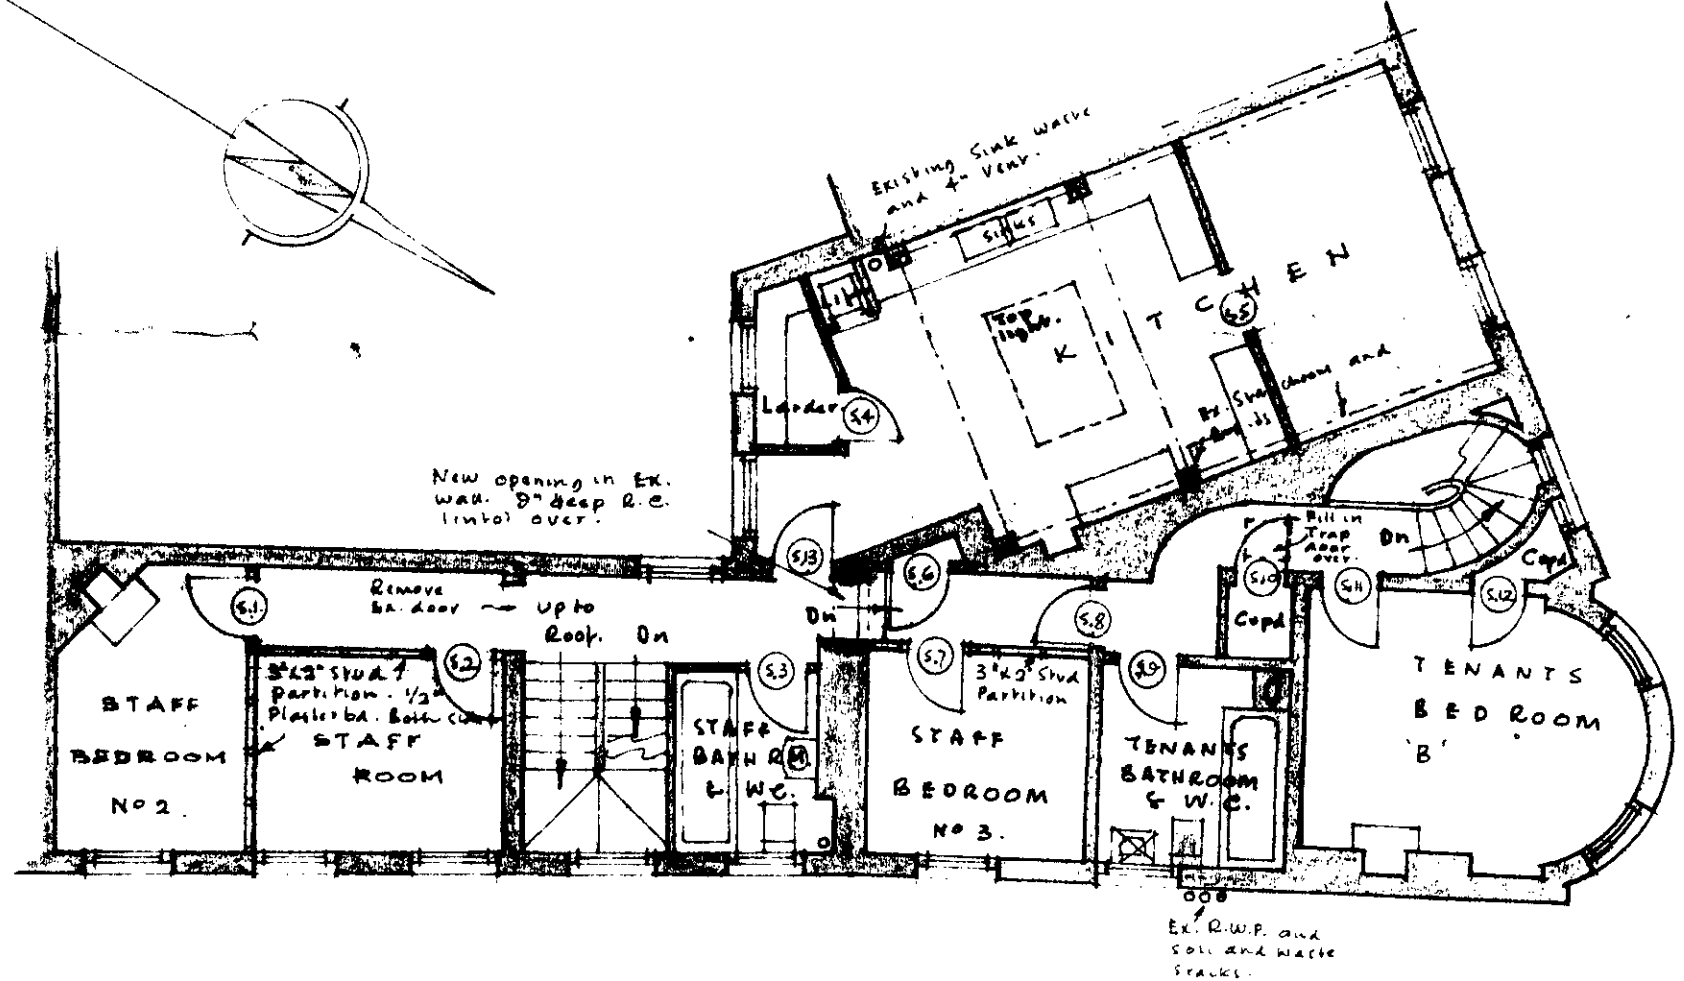

SECOND FLOOR PLAN.

LONDON BOROUGH OF CAMDEN
PRESENTED TO THE PLANNING AND
DEVELOPMENT COMMITTEE APPLICATIONS
SUB COMMITTEE ON 16 JUN 1965

CTP/J11/16/1 15R 383

William G. Ingran Son & Archer
TOWN PLANNING.
18. 8. 65.

Notes	Amendments	Index	Index	THE SPREAD EAGLE - P.H. 141 ALBERT STREET AND NO 57 PARKWAY CAMDEN TOWN - N.W. 1.	Scale 1/8" = 1 foot.
Contractor to verify all dimensions on site before commencing work. All number areas are nominal. For structural steel see engineering drawings. Doors numbered as follows: Basement (B) etc. Ground Floor (G) etc. 1st floor (1) etc. Second floor (2) etc. 3rd floor (3) etc. Windows numbered as follows: (W1) etc. 1st floor.	Escape from fire requirements. Doors marked F.R.C. to be fire resisting & self closing 1/2 hr etc. Partitions and screens marked F.R. cladding or F.R. screen to be fire resisting to 1/2 hr etc. including glazing. See Specification and G.U.C. schedule for detailed requirements.	Date	Date	WILLIAM G. INGRAN SON & ARCHER Architects & Surveyors 4 Verulam Buildings, Grays Inn, W.C.1	761/2 date April 1965