
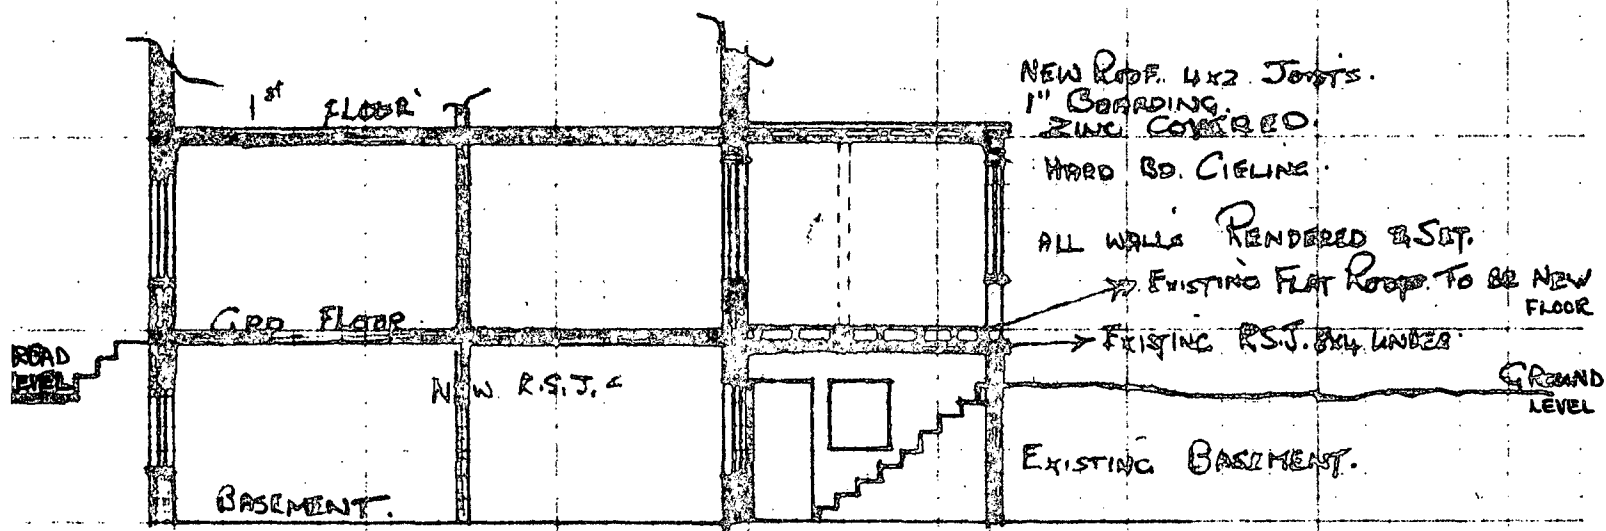


Nº 121 ALBERT STREET N.W. 1.

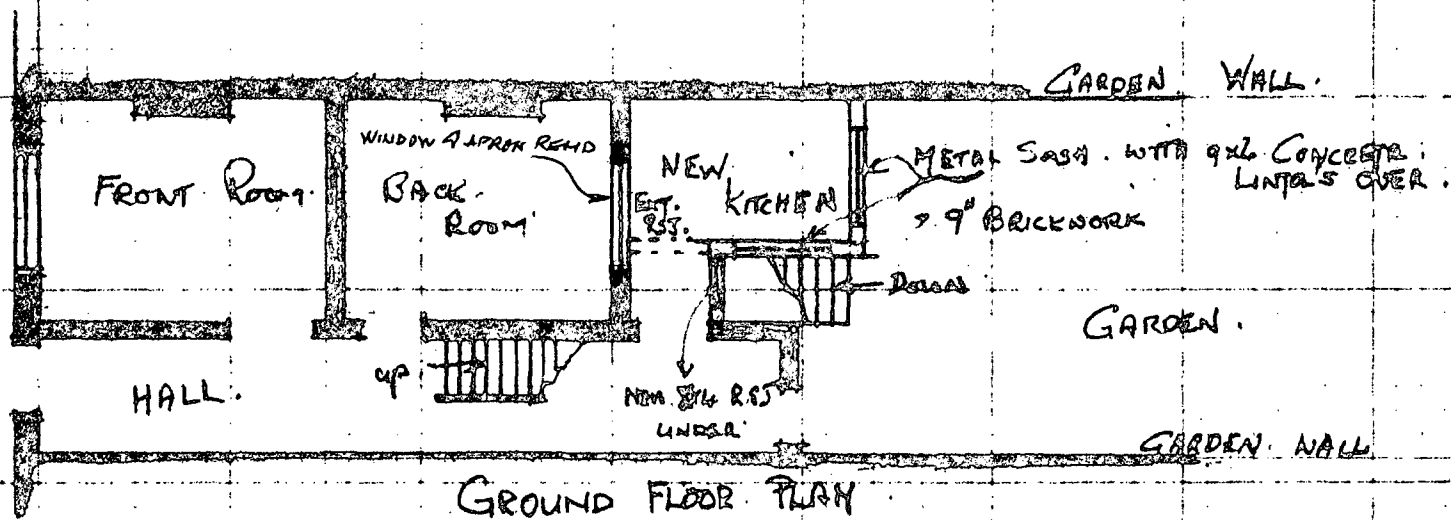

PLAN & SECTION SHOWING NEW SMALL ADDITION KITCHEN
BUILT OF EXISTING R.S.J. AND 9" BRICKWORK. IN
9" BRICKWORK WITH METAL CASIMENTS TO BOTH
ELEVATIONS FOR MR. S. GEORGIU.

J.H. & W. HEAL LTD. BUILDERS.
40-2 PARKWAY,
RECENTS TARIK. N.W. 1.

GEN 2277.

DATE. 8-3-65

SCALE ARCH. 1/8" = 1 FOOT.

CTP/J11/16/2/1243