





FRONT ELEVATION

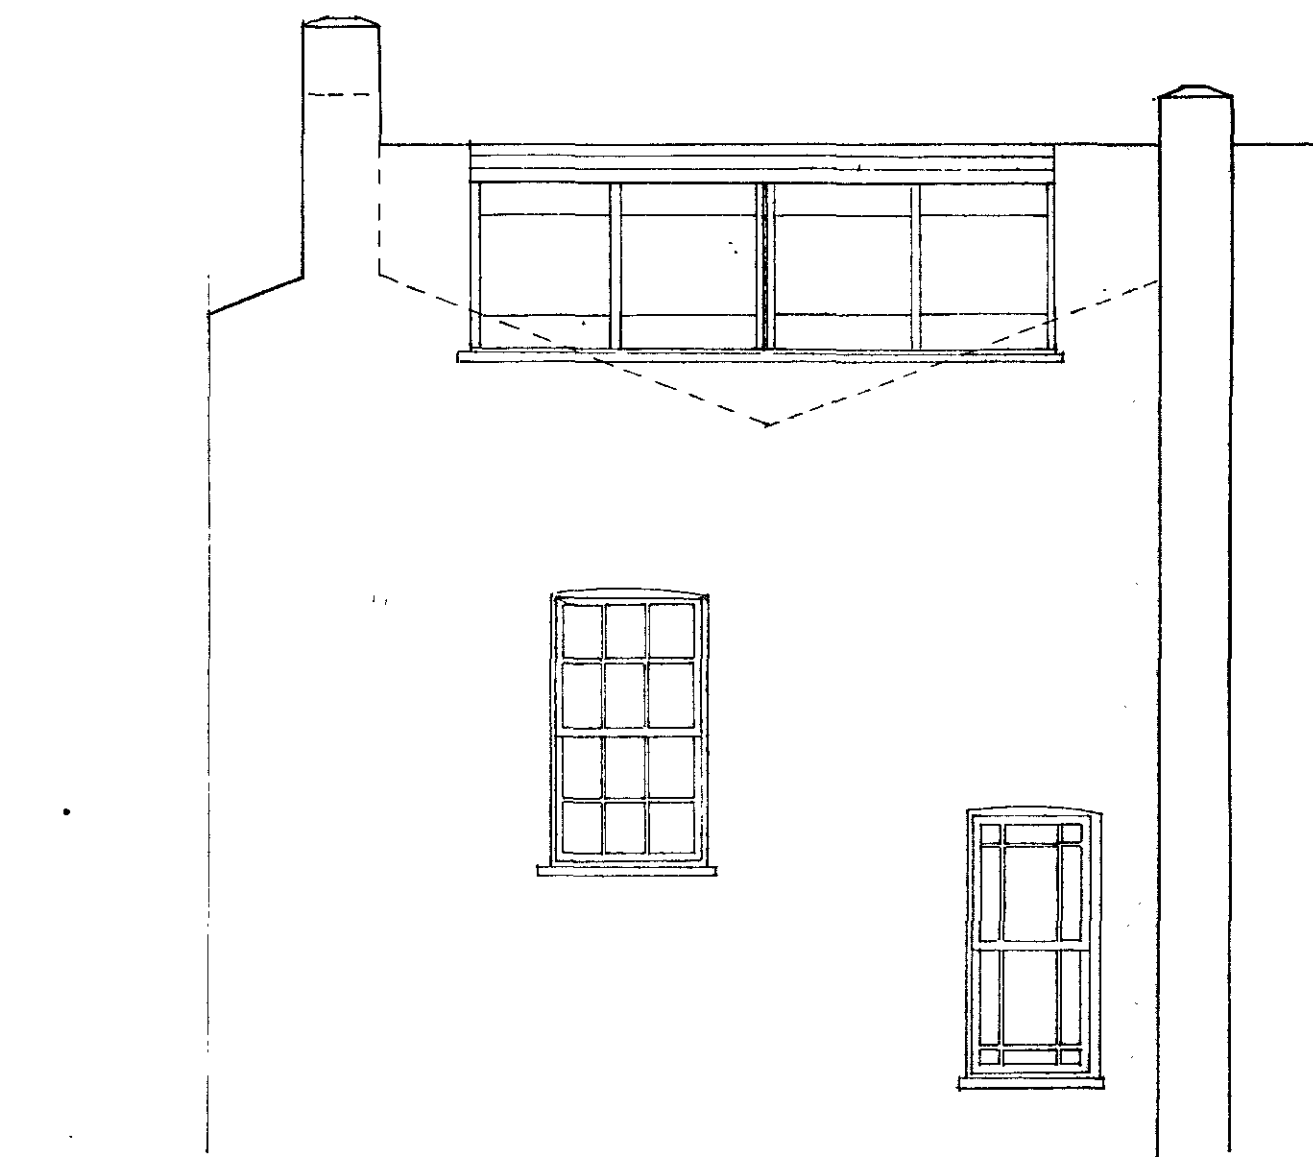

BACK ELEVATION [part]

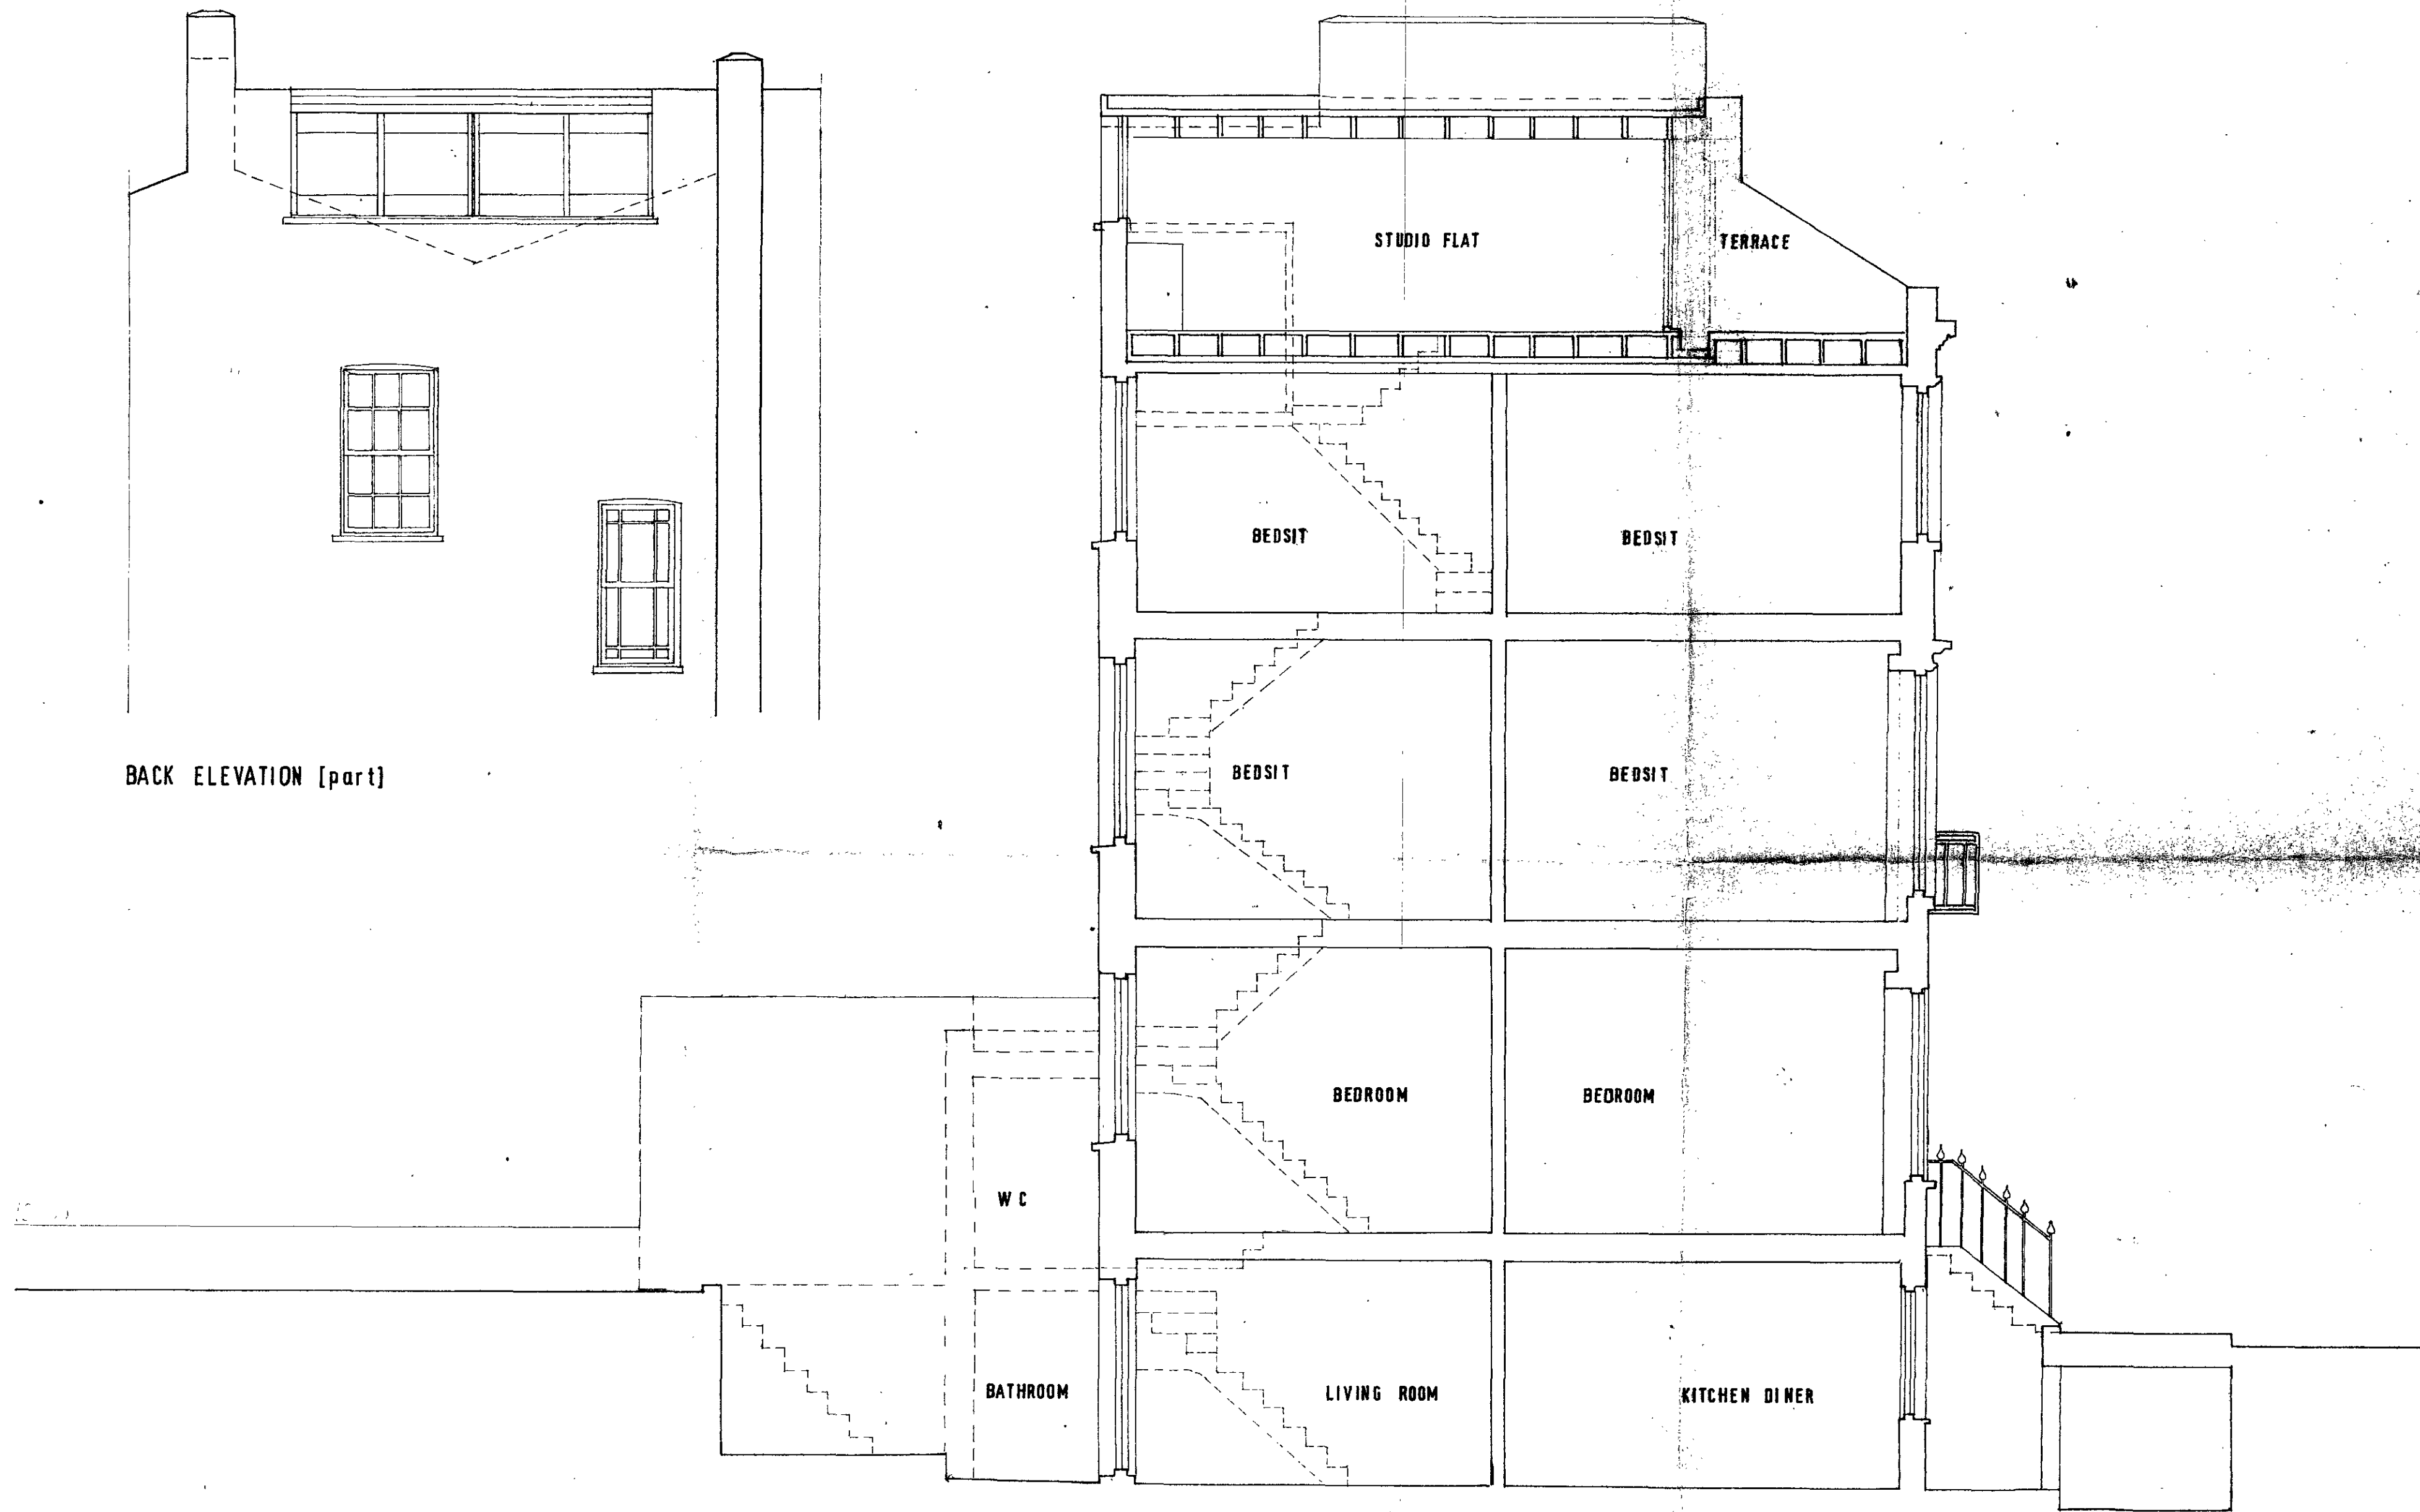

SECTION

LONDON BOROUGH OF CAMDEN
 APPROVED
 PLANS
 DISAPPROVED
 19 DEC 1972
 ON BEHALF OF THE COUNCIL

CTP/311/17/12/11790 (B)

REVISIONS A FASCIA DETAIL ADDED OUTSIDE FLOOR 15 NOV 72

86-2 A





PETER BELL ARIBA AADIPL
 78, ALBERT ST., LONDON N.W.1
 01 387 8480

32 DELANCEY STREET N W 1

SECTION & ELEVATIONS

1:50

6 October 1972

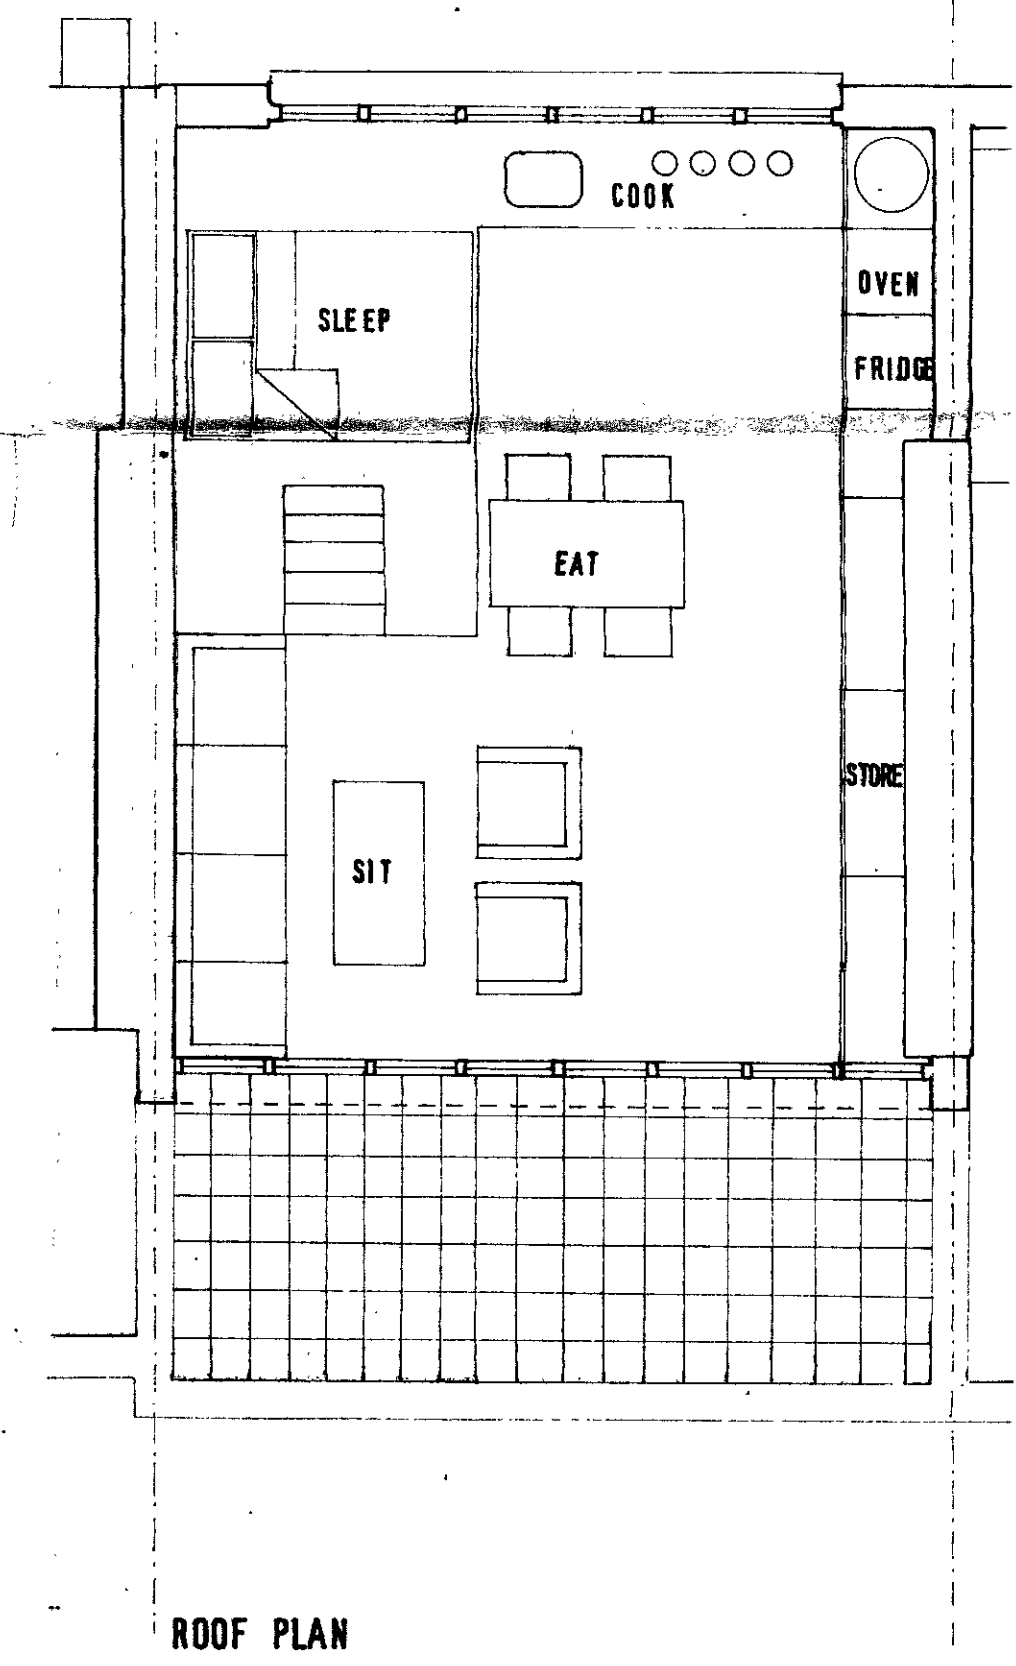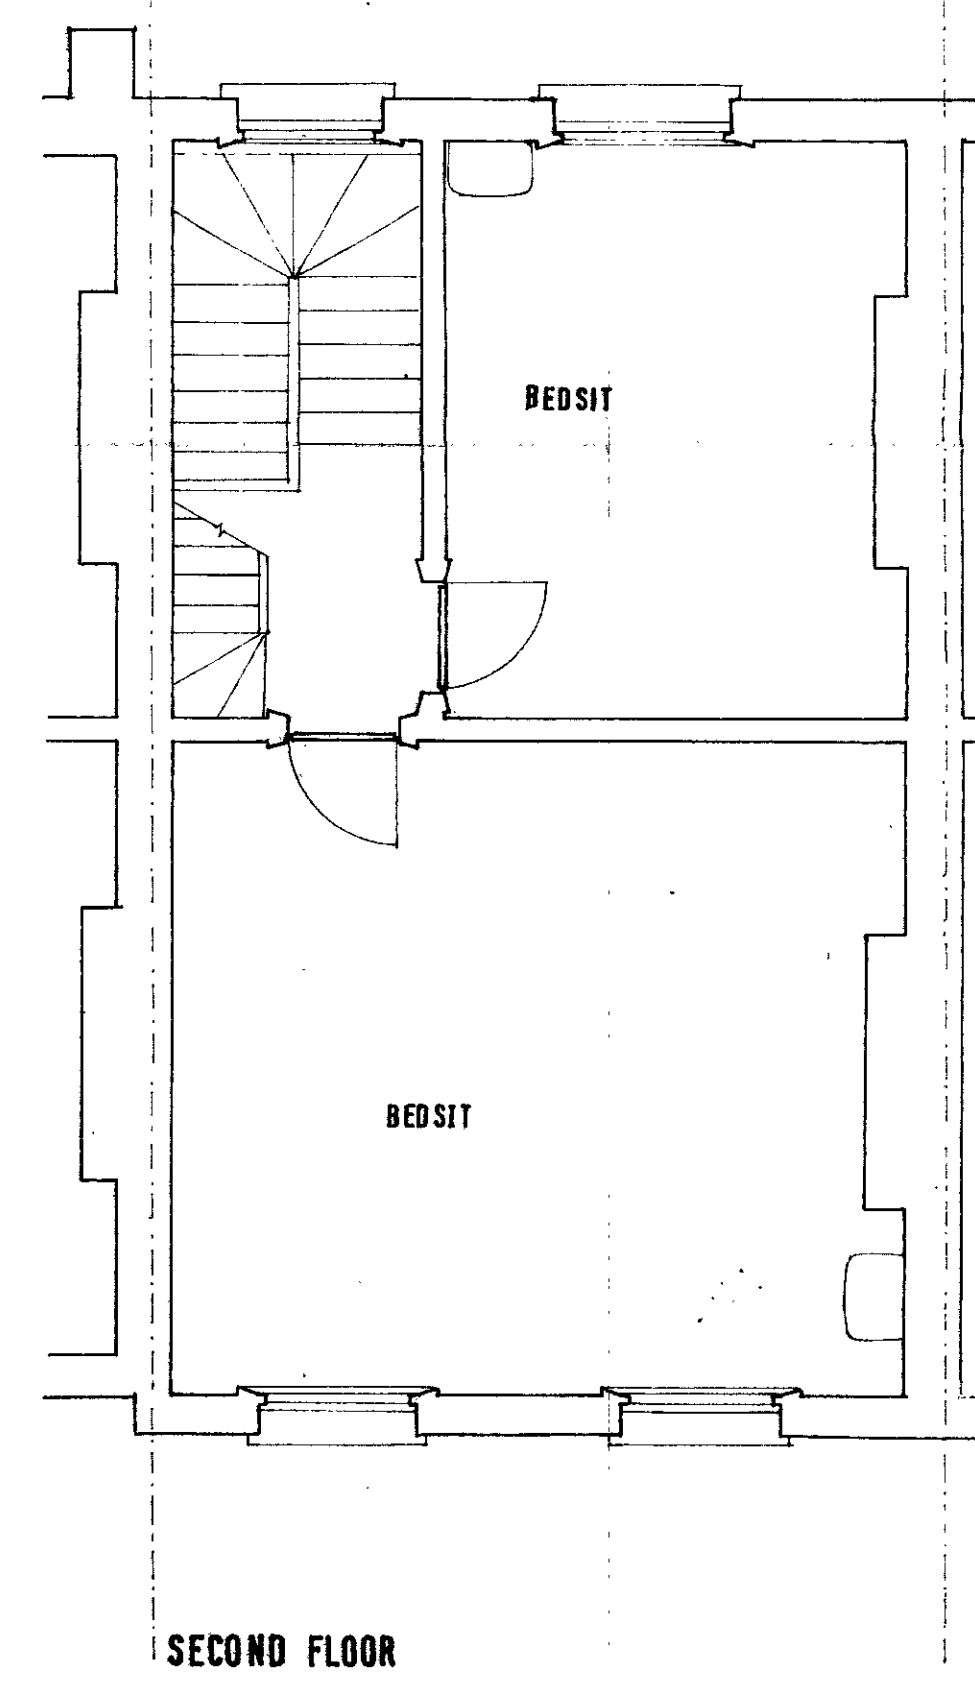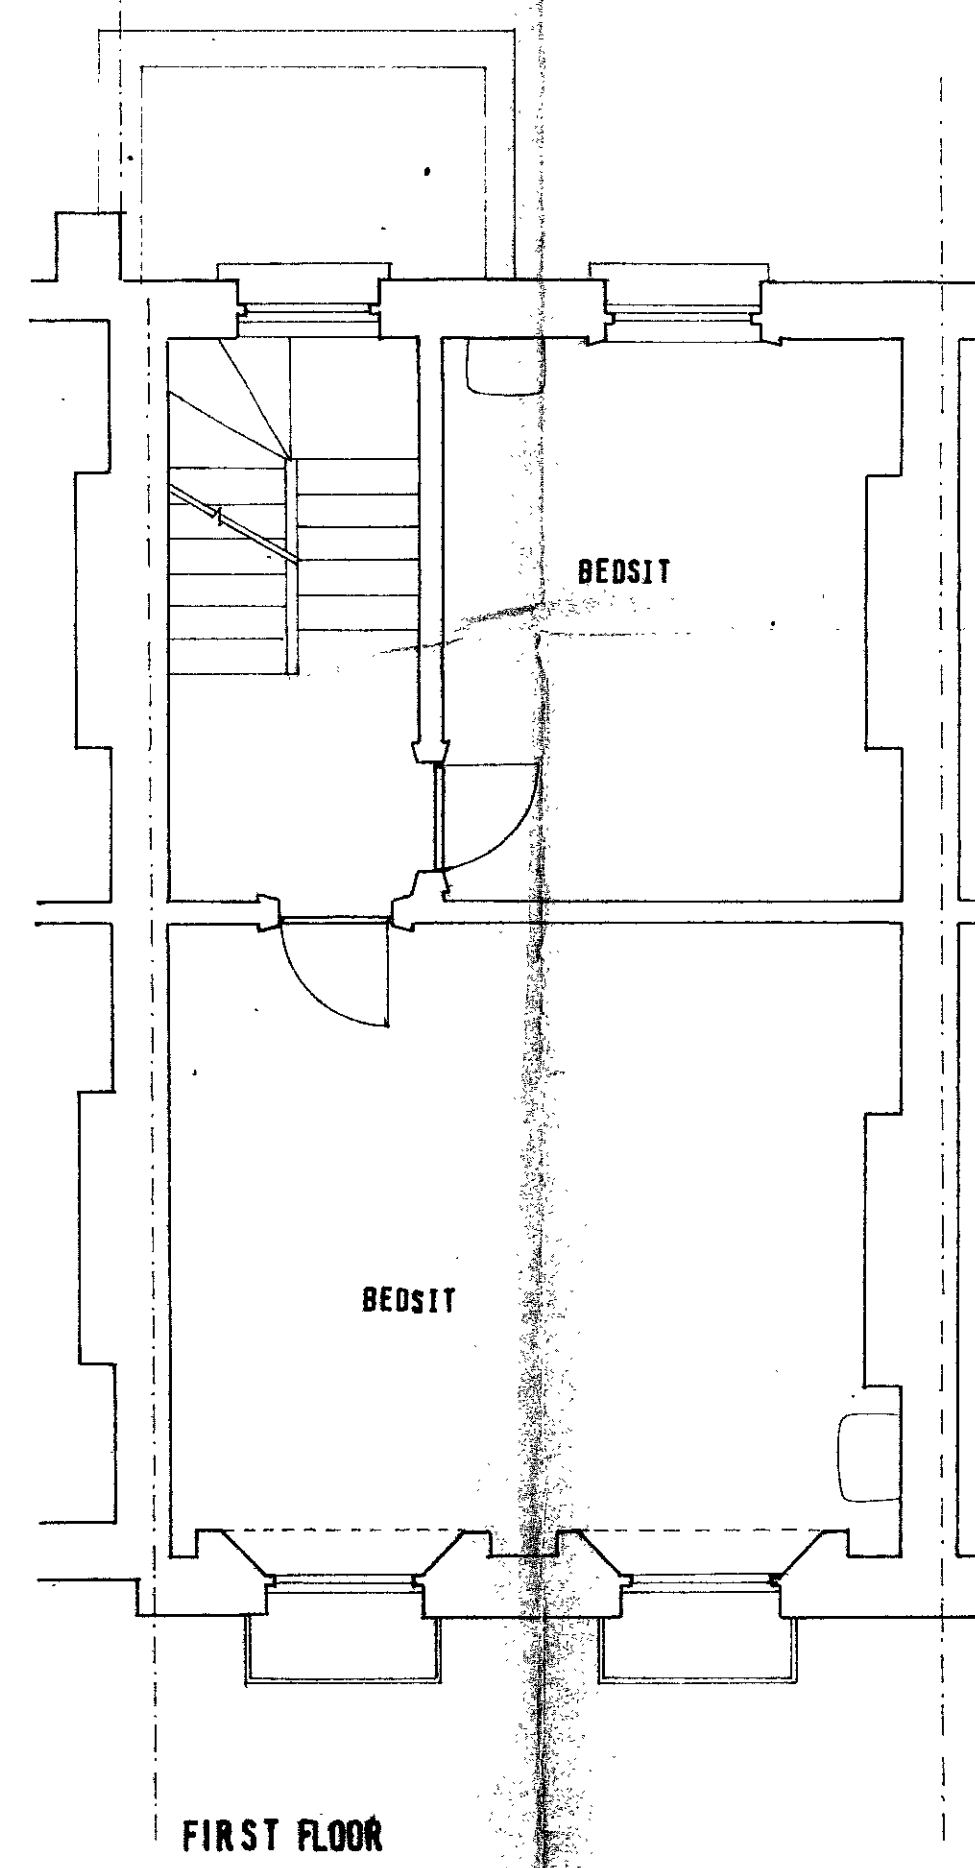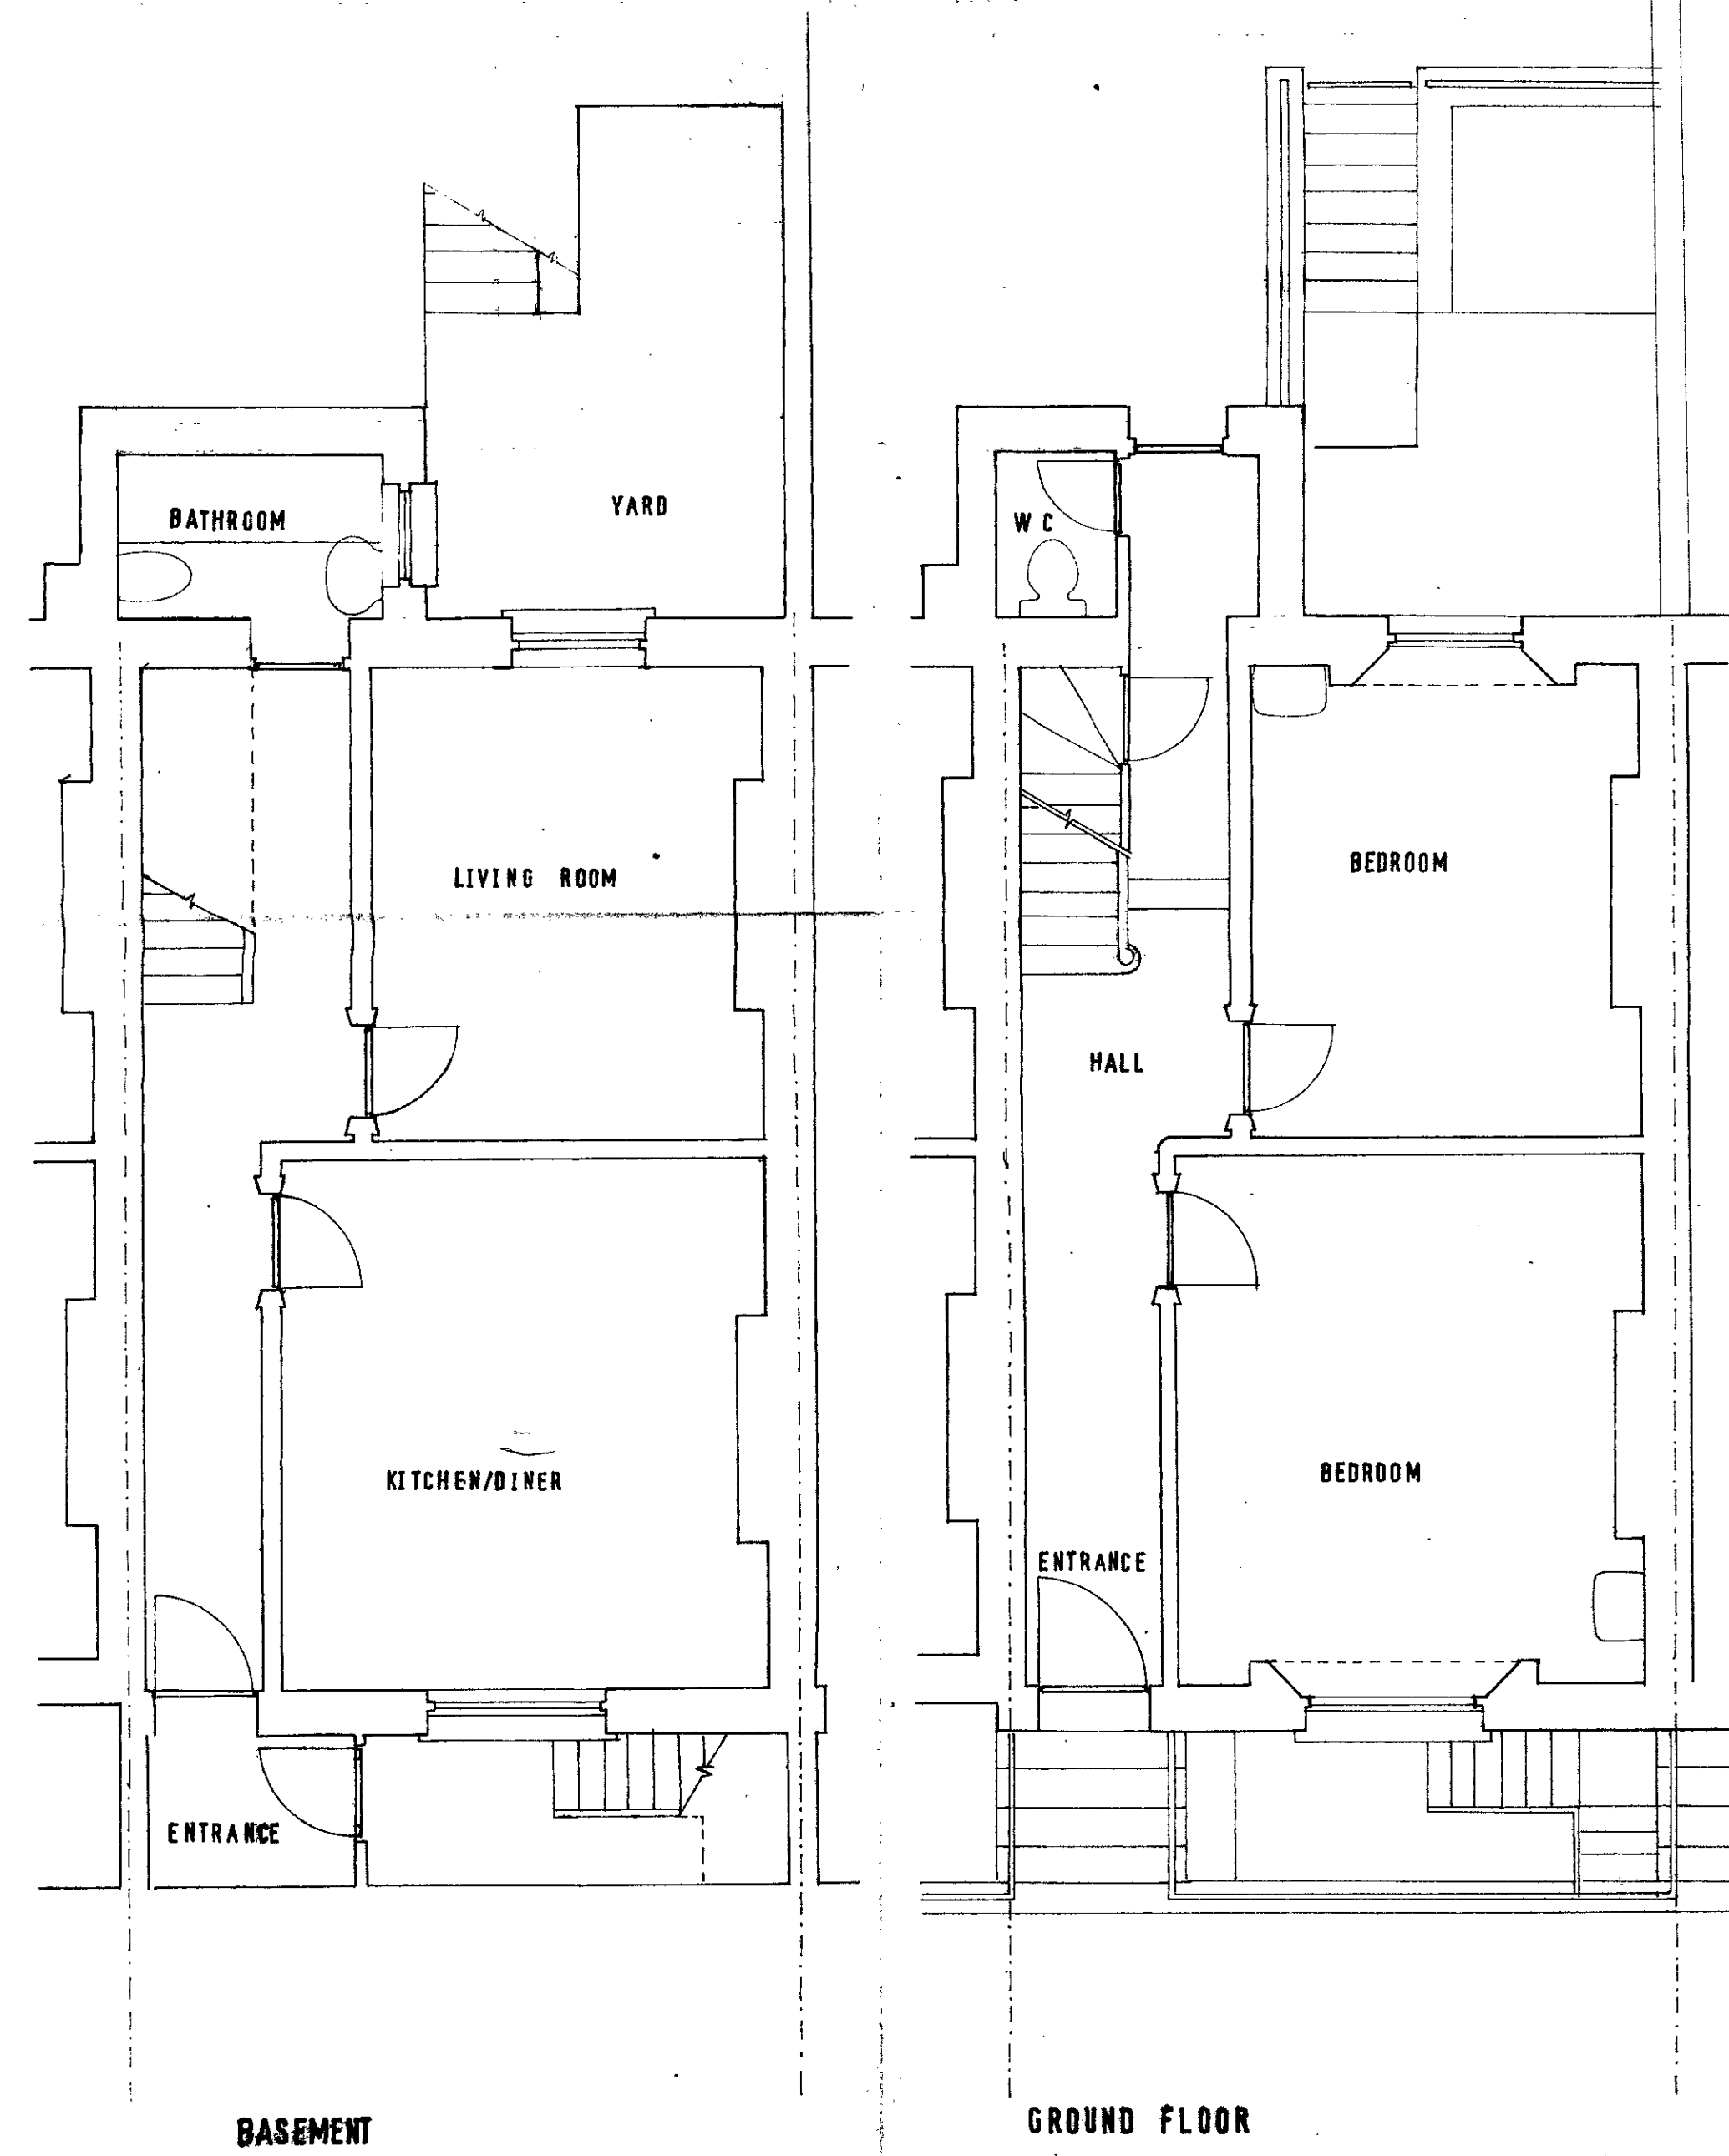

17/12/70

86 - 3	PETER BELL ARIBA AADIPL
	78, ALBERT ST., LONDON N.W.1
	01 387 8483
	32 DELANCEY STREET N W 1
PROPOSED PLANS	
1:50	10 October 1972