


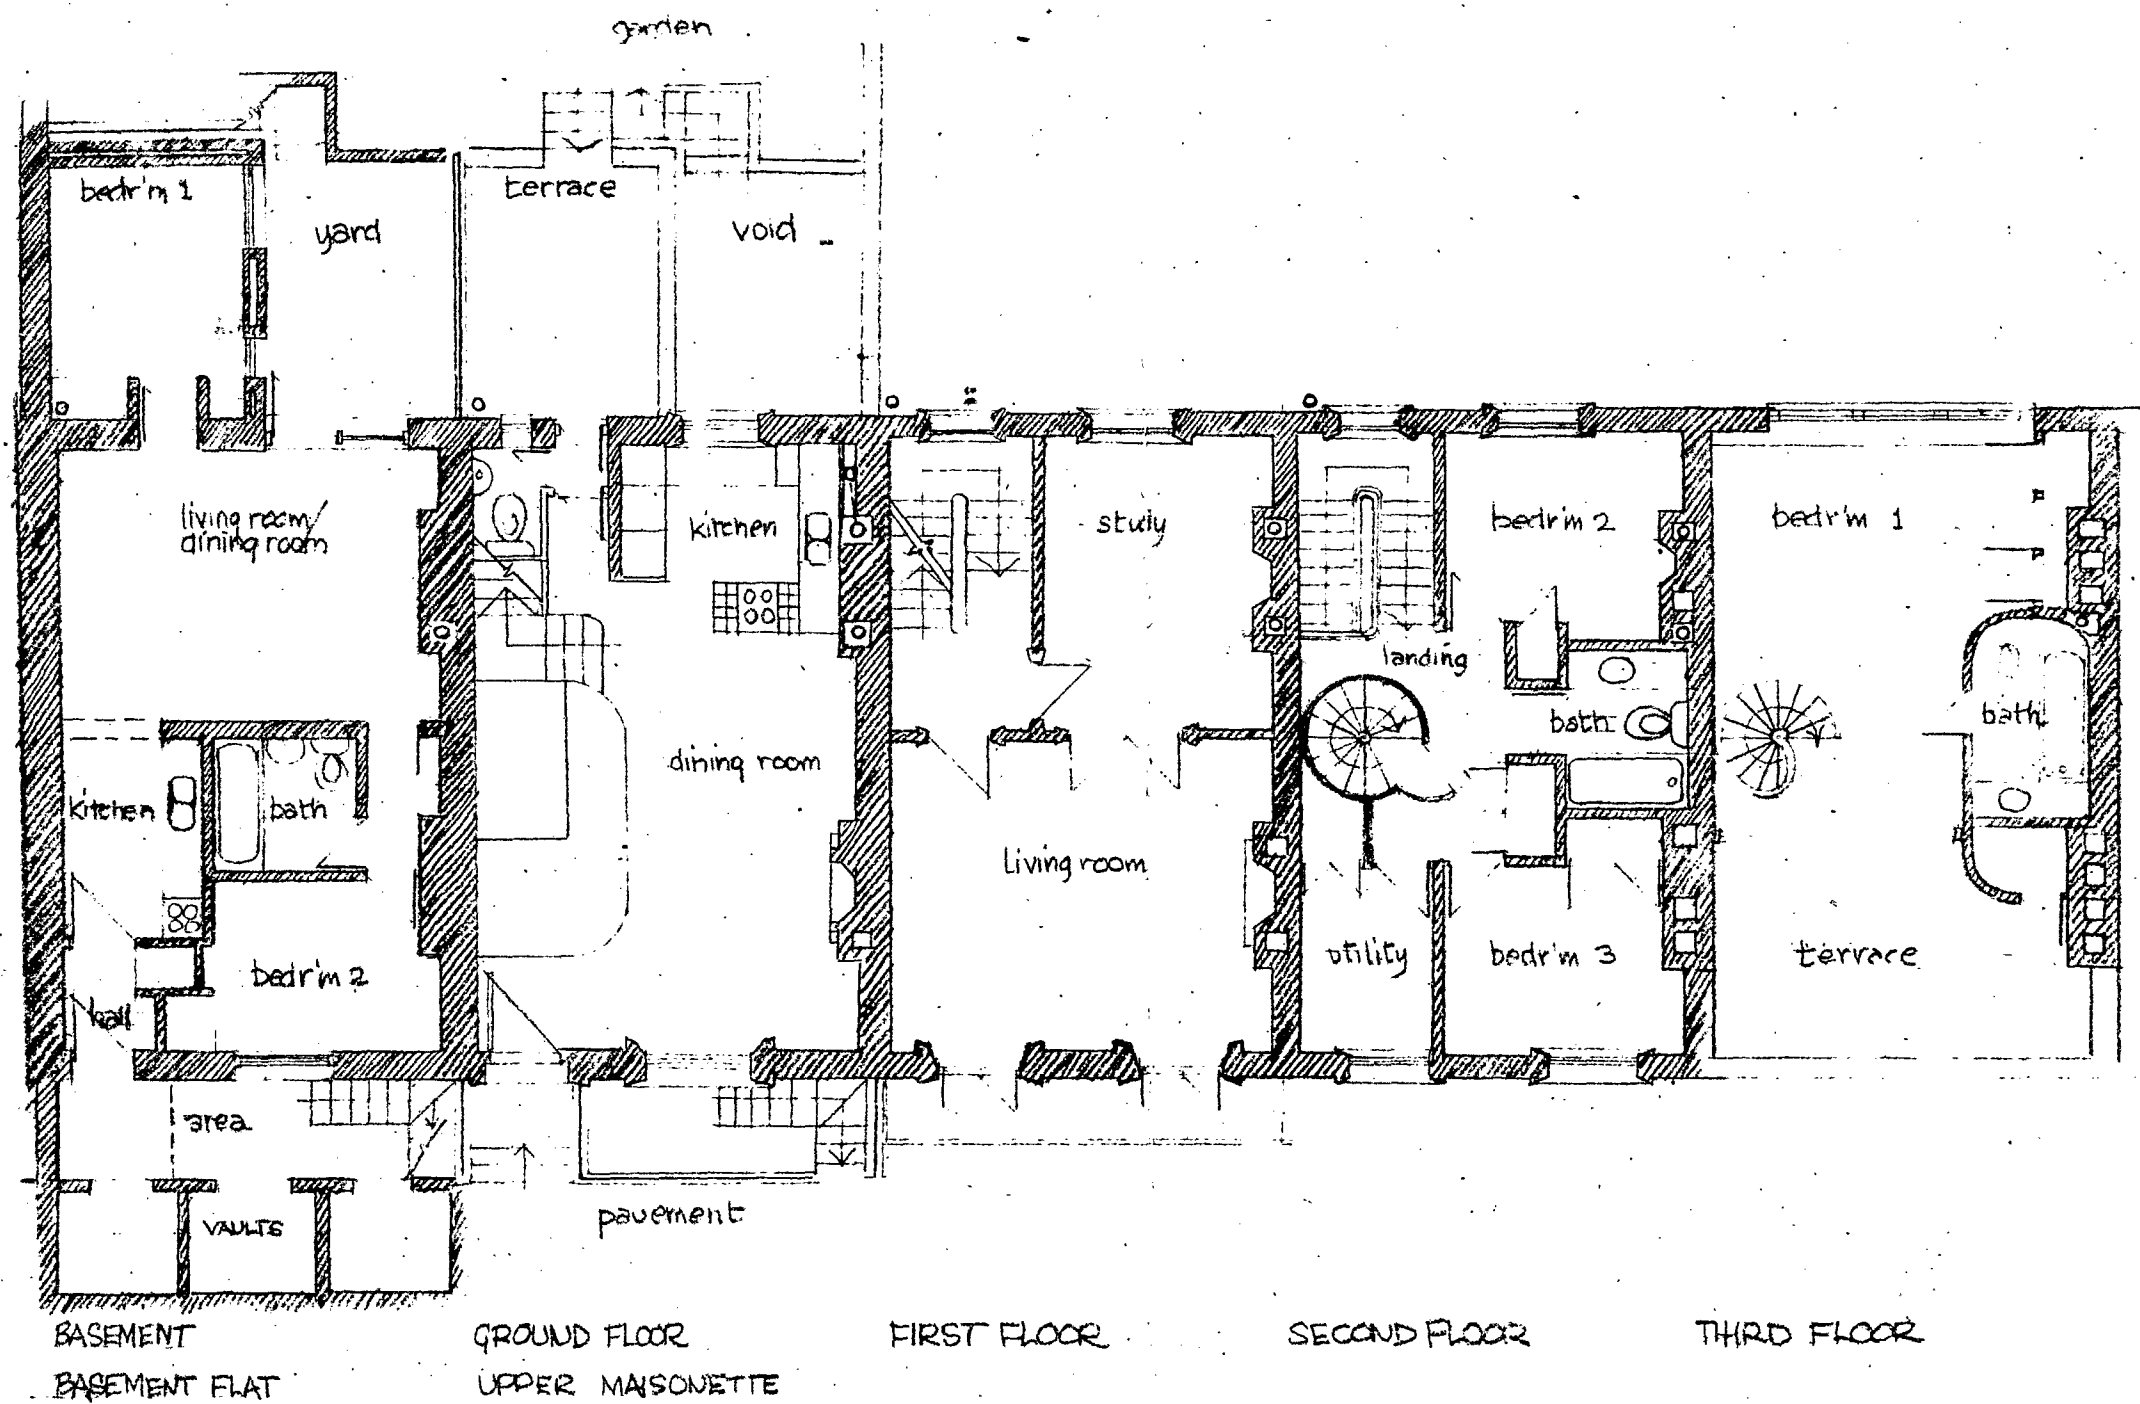


Existing
20/2/73.
W.L.

CTP/JM / 17 / 9 / 15640

TIM BRUCE-DICK ARCHITECT RIBA AA dip MA Hon Edin
114 ALBERT ST LONDON NW1

ALTERATIONS TO 114 ALBERT ST NW1
EXISTING PLANS 1:100, NO. AS 1
9.1.73

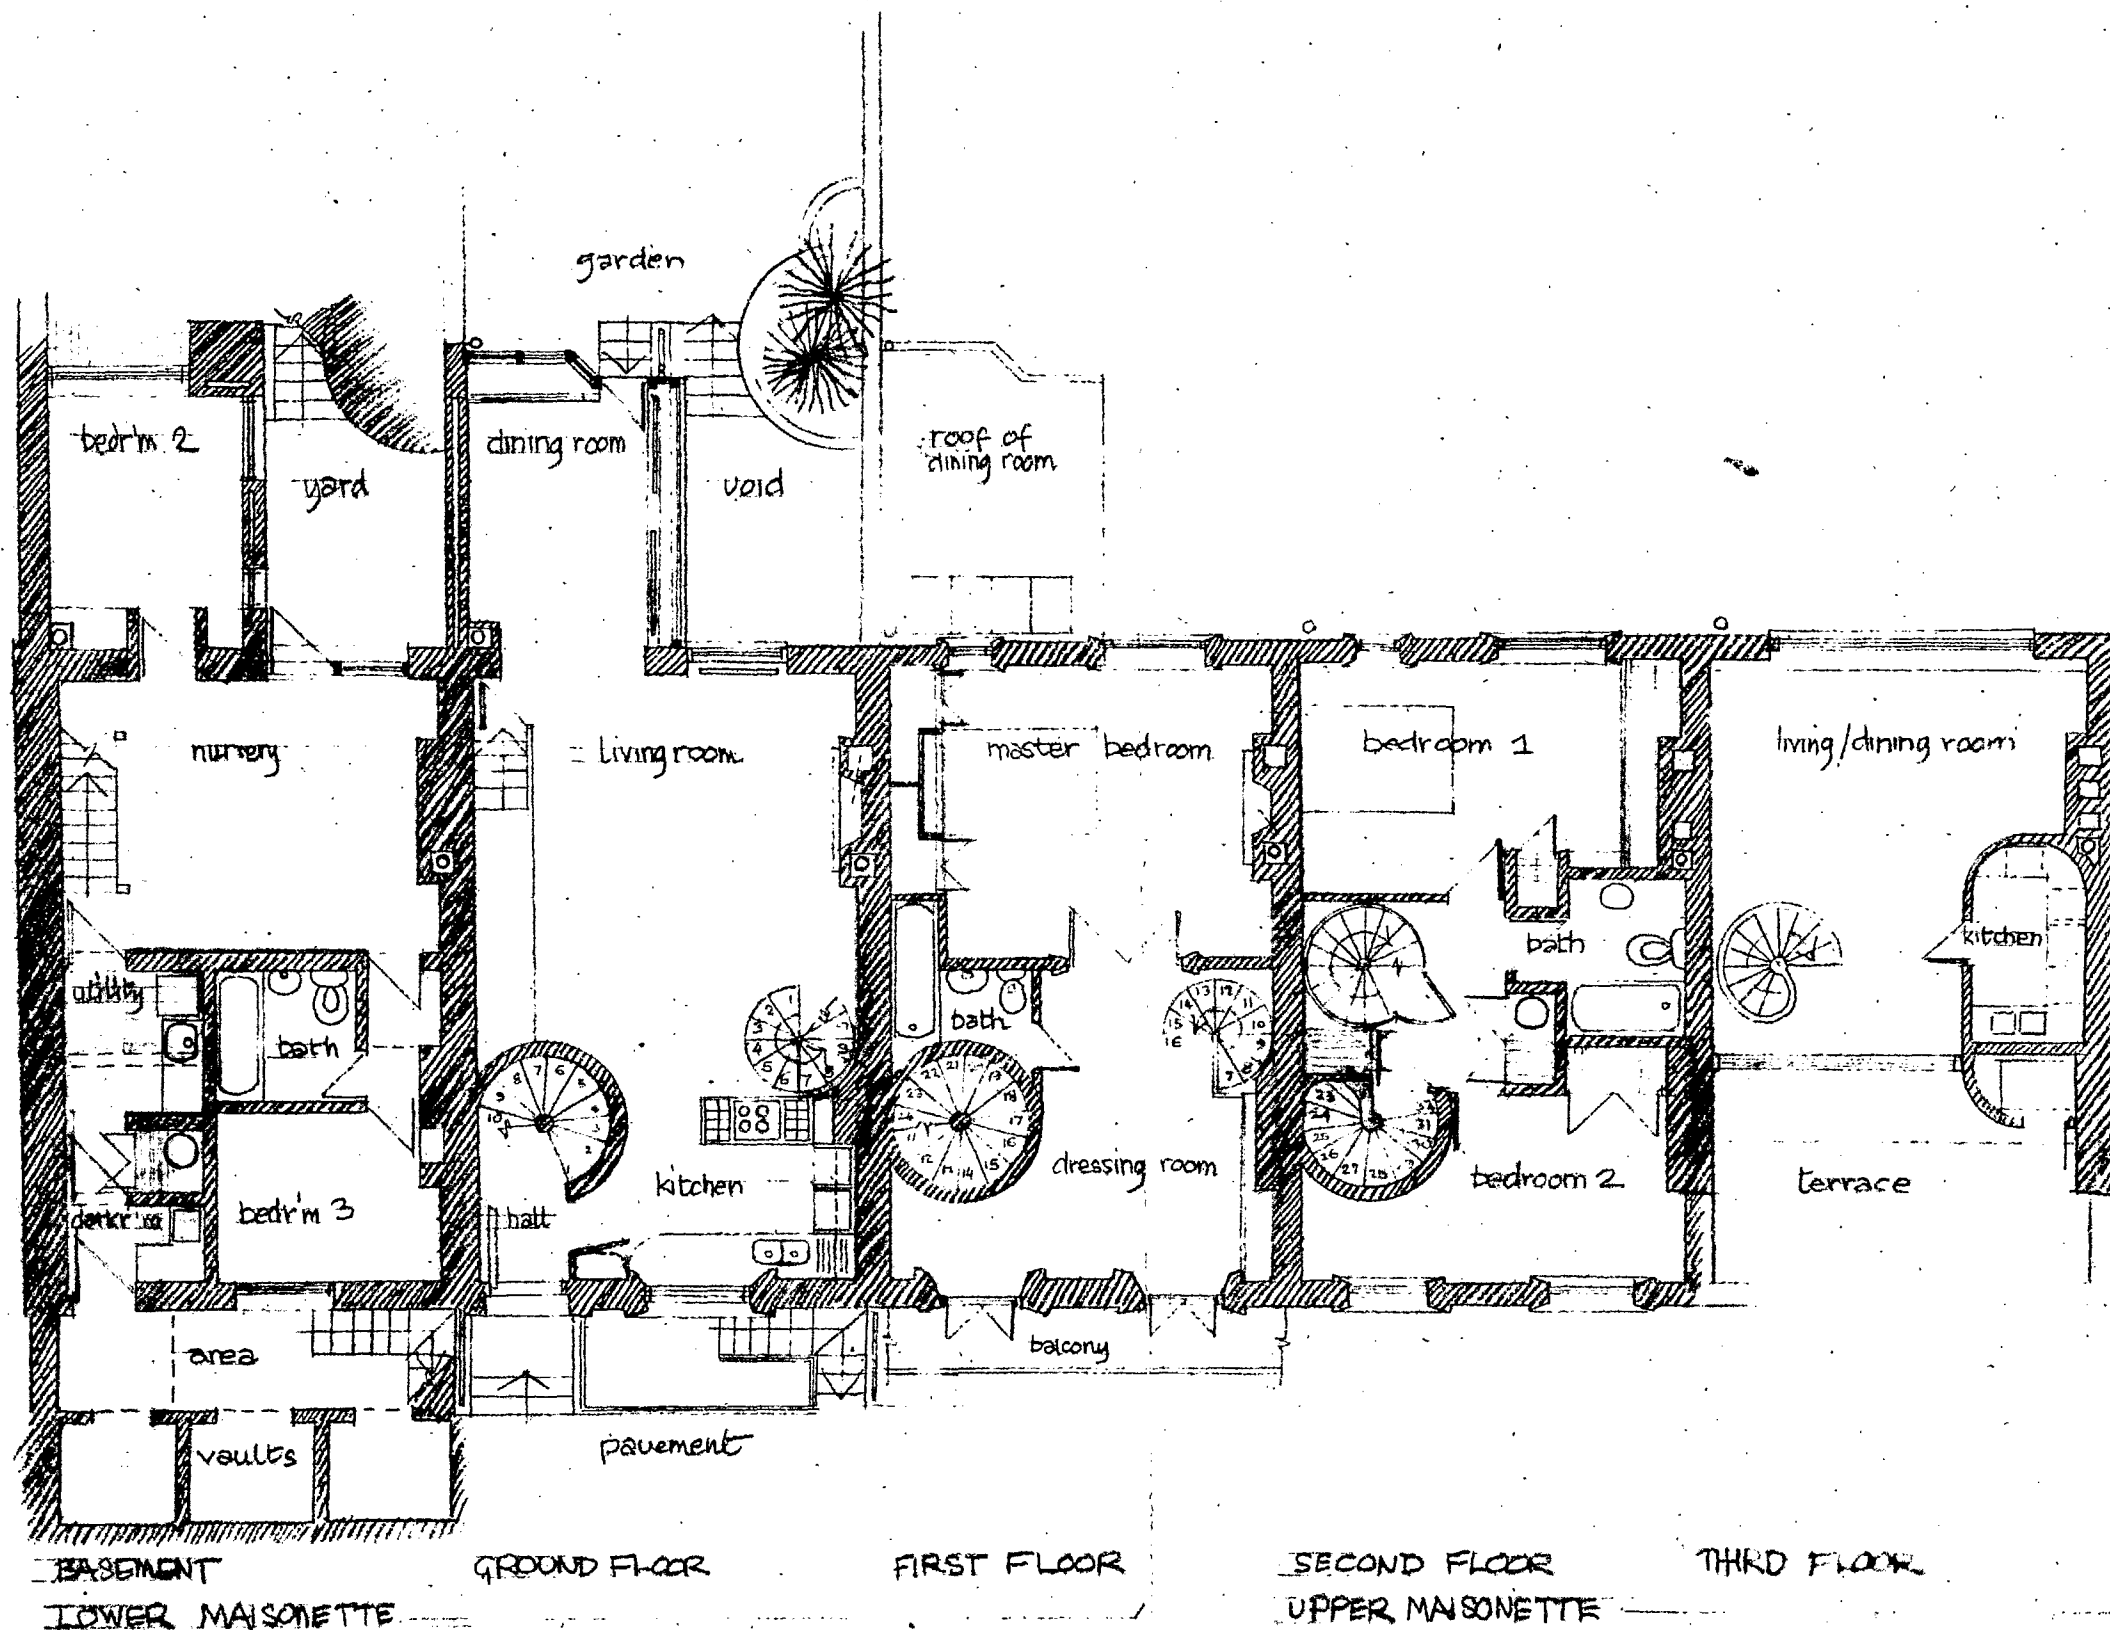


LONDON BOROUGH OF CAMDEN
 PLANS APPROVED
 11 APR 1973
 ON BEHALF OF THE COUNCIL

1475 sq ft
 (1375 sq m)
 PM = 12-1300


721 sq ft
 (67 sq m)
 PM = 610 sq ft

= 208 2196

U111 J11 17 9 15640

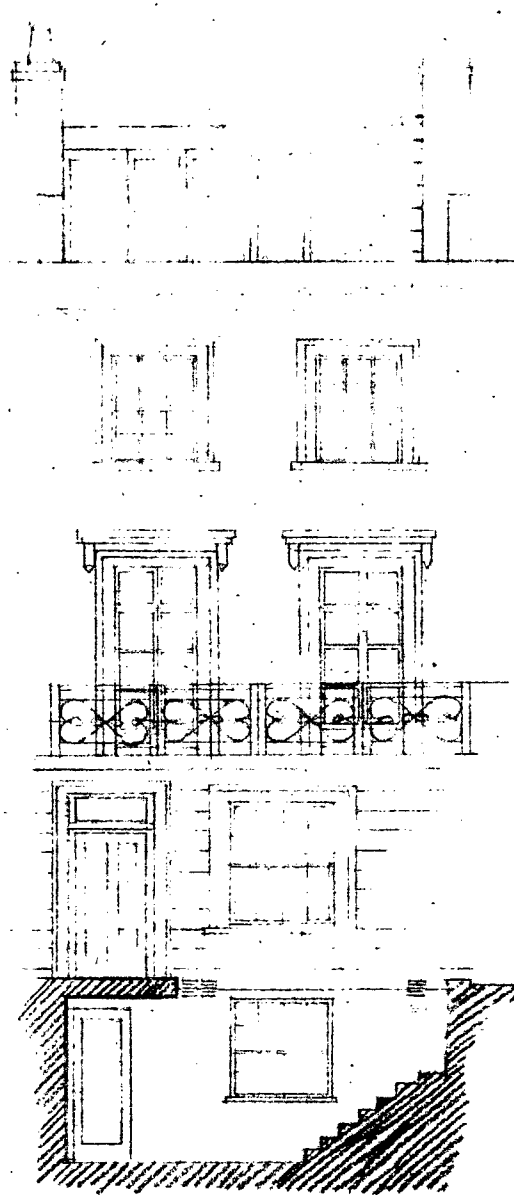


STREET ELEVATION :
NO ALTERATION

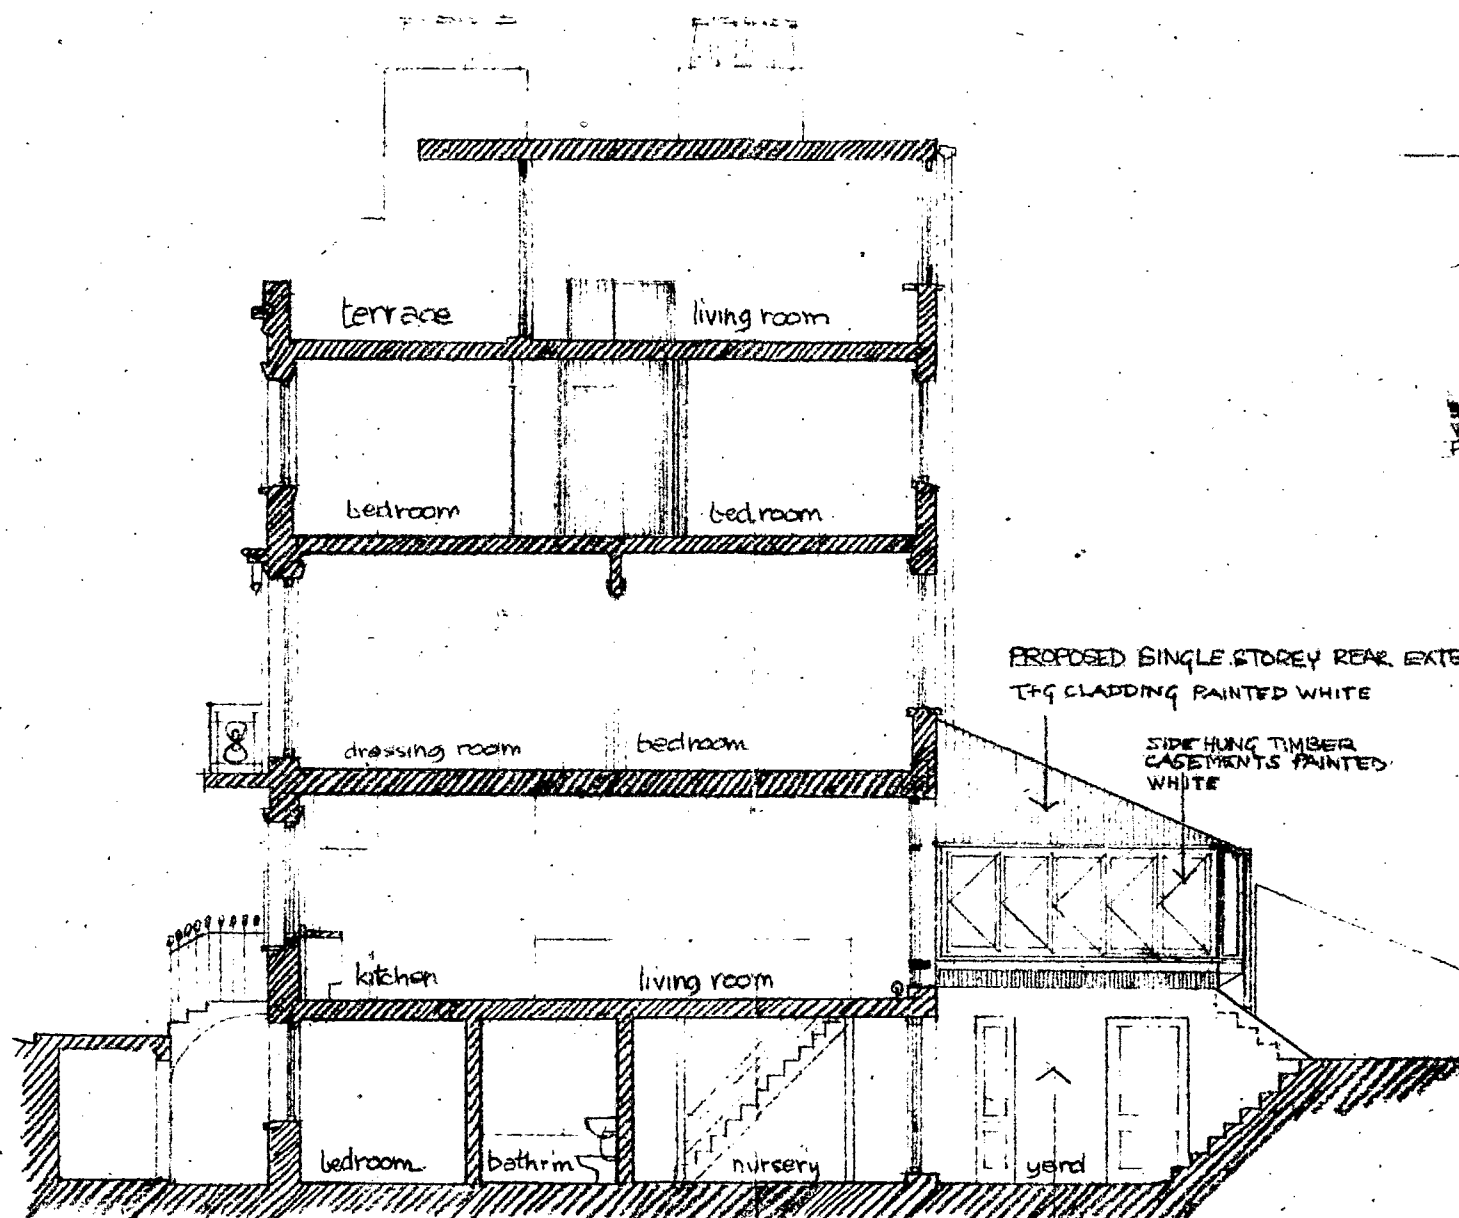

SIDE ELEVATION OF PROPOSED SINGLE STOREY
GARDEN EXTENSION ON TOP OF EXISTING
BASEMENT EXTENSION.

PROMISED EXTENSION
TO 112 ALBERT ST

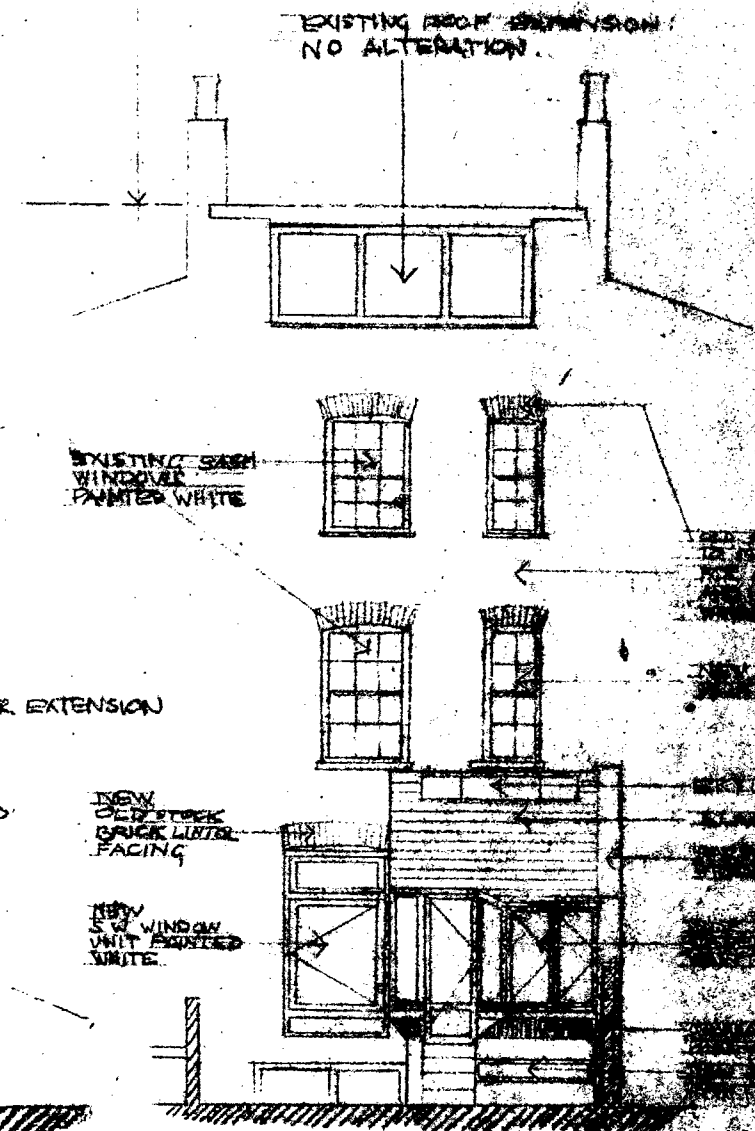

GARDEN ELEVATION (PROPOSED)
RESITING OF WINDOWS AND SINGLE STOREY
EXTENSION ON TOP OF EXISTING BASEMENT
EXTENSION

01/11/17/9/1540