



LONDON BOROUGH OF CAMDEN
TOWN AND COUNTRY PLANNING ACTS
31 MAY 1979
PLANS ~~NOT APPROVED~~ APPROVED
ON BEHALF OF THE COUNCIL

CASE COPY.

CTP/J11/17/9/HB2162.
28249.

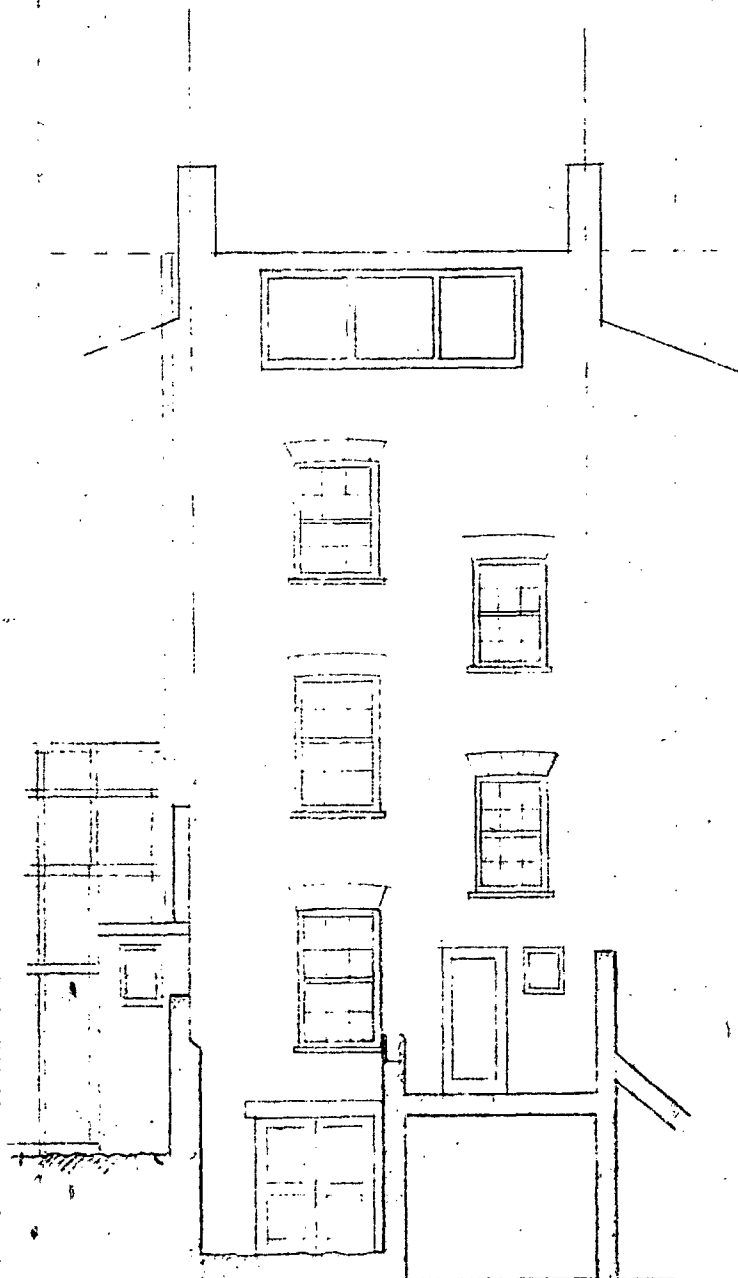

BACK ELEVATION

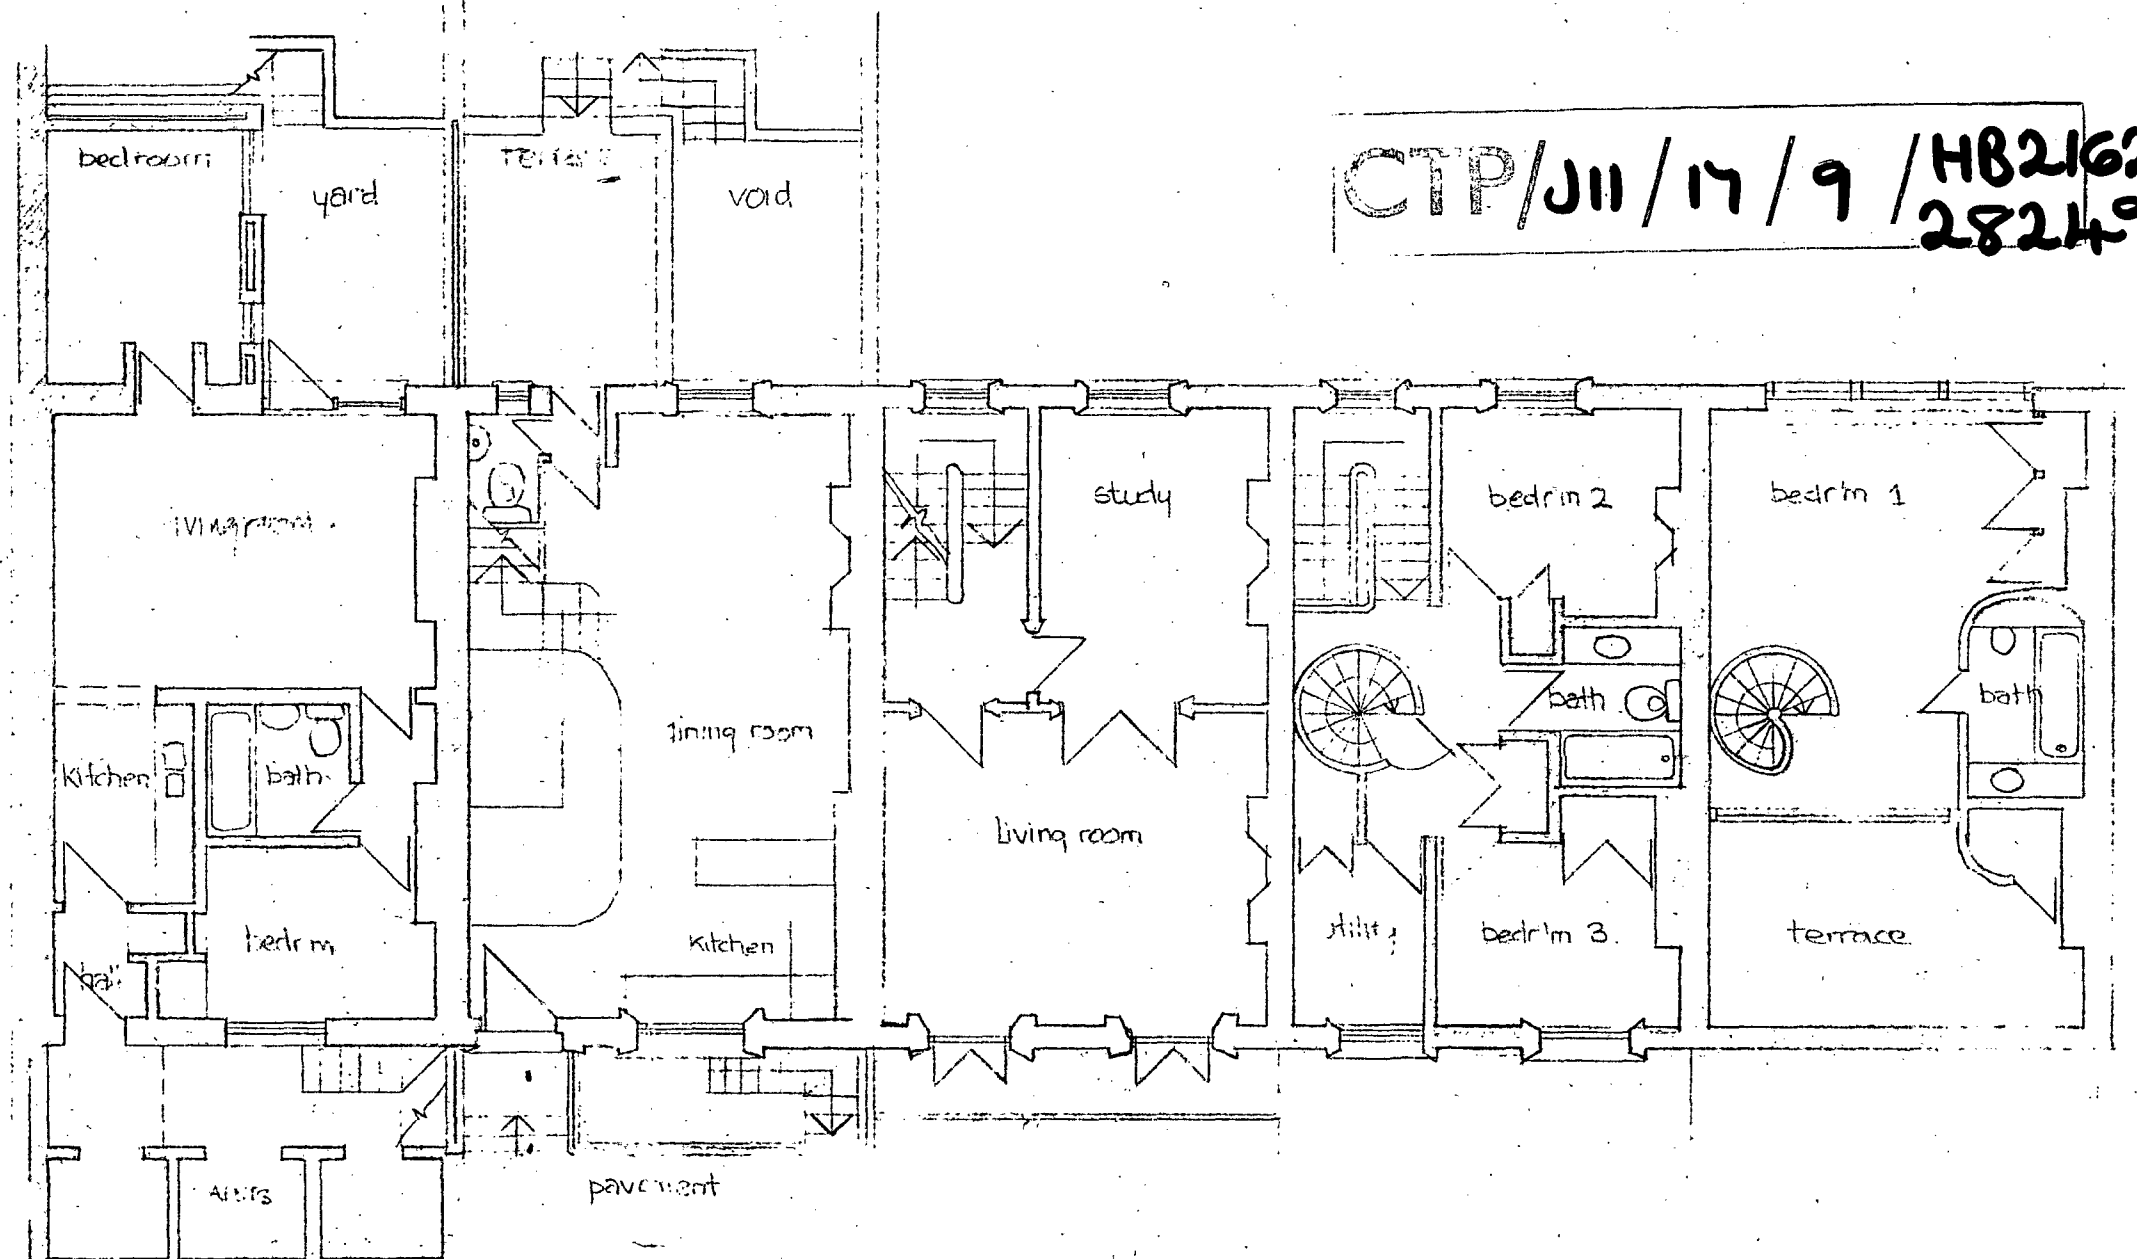

BASEMENT

GROUND FLOOR

FIRST FLOOR

SECOND FLOOR

THIRD FLOOR


EXISTING PLANS + ELEVATION

114 ALBERT ST

1100

MARCH 79


AS 11

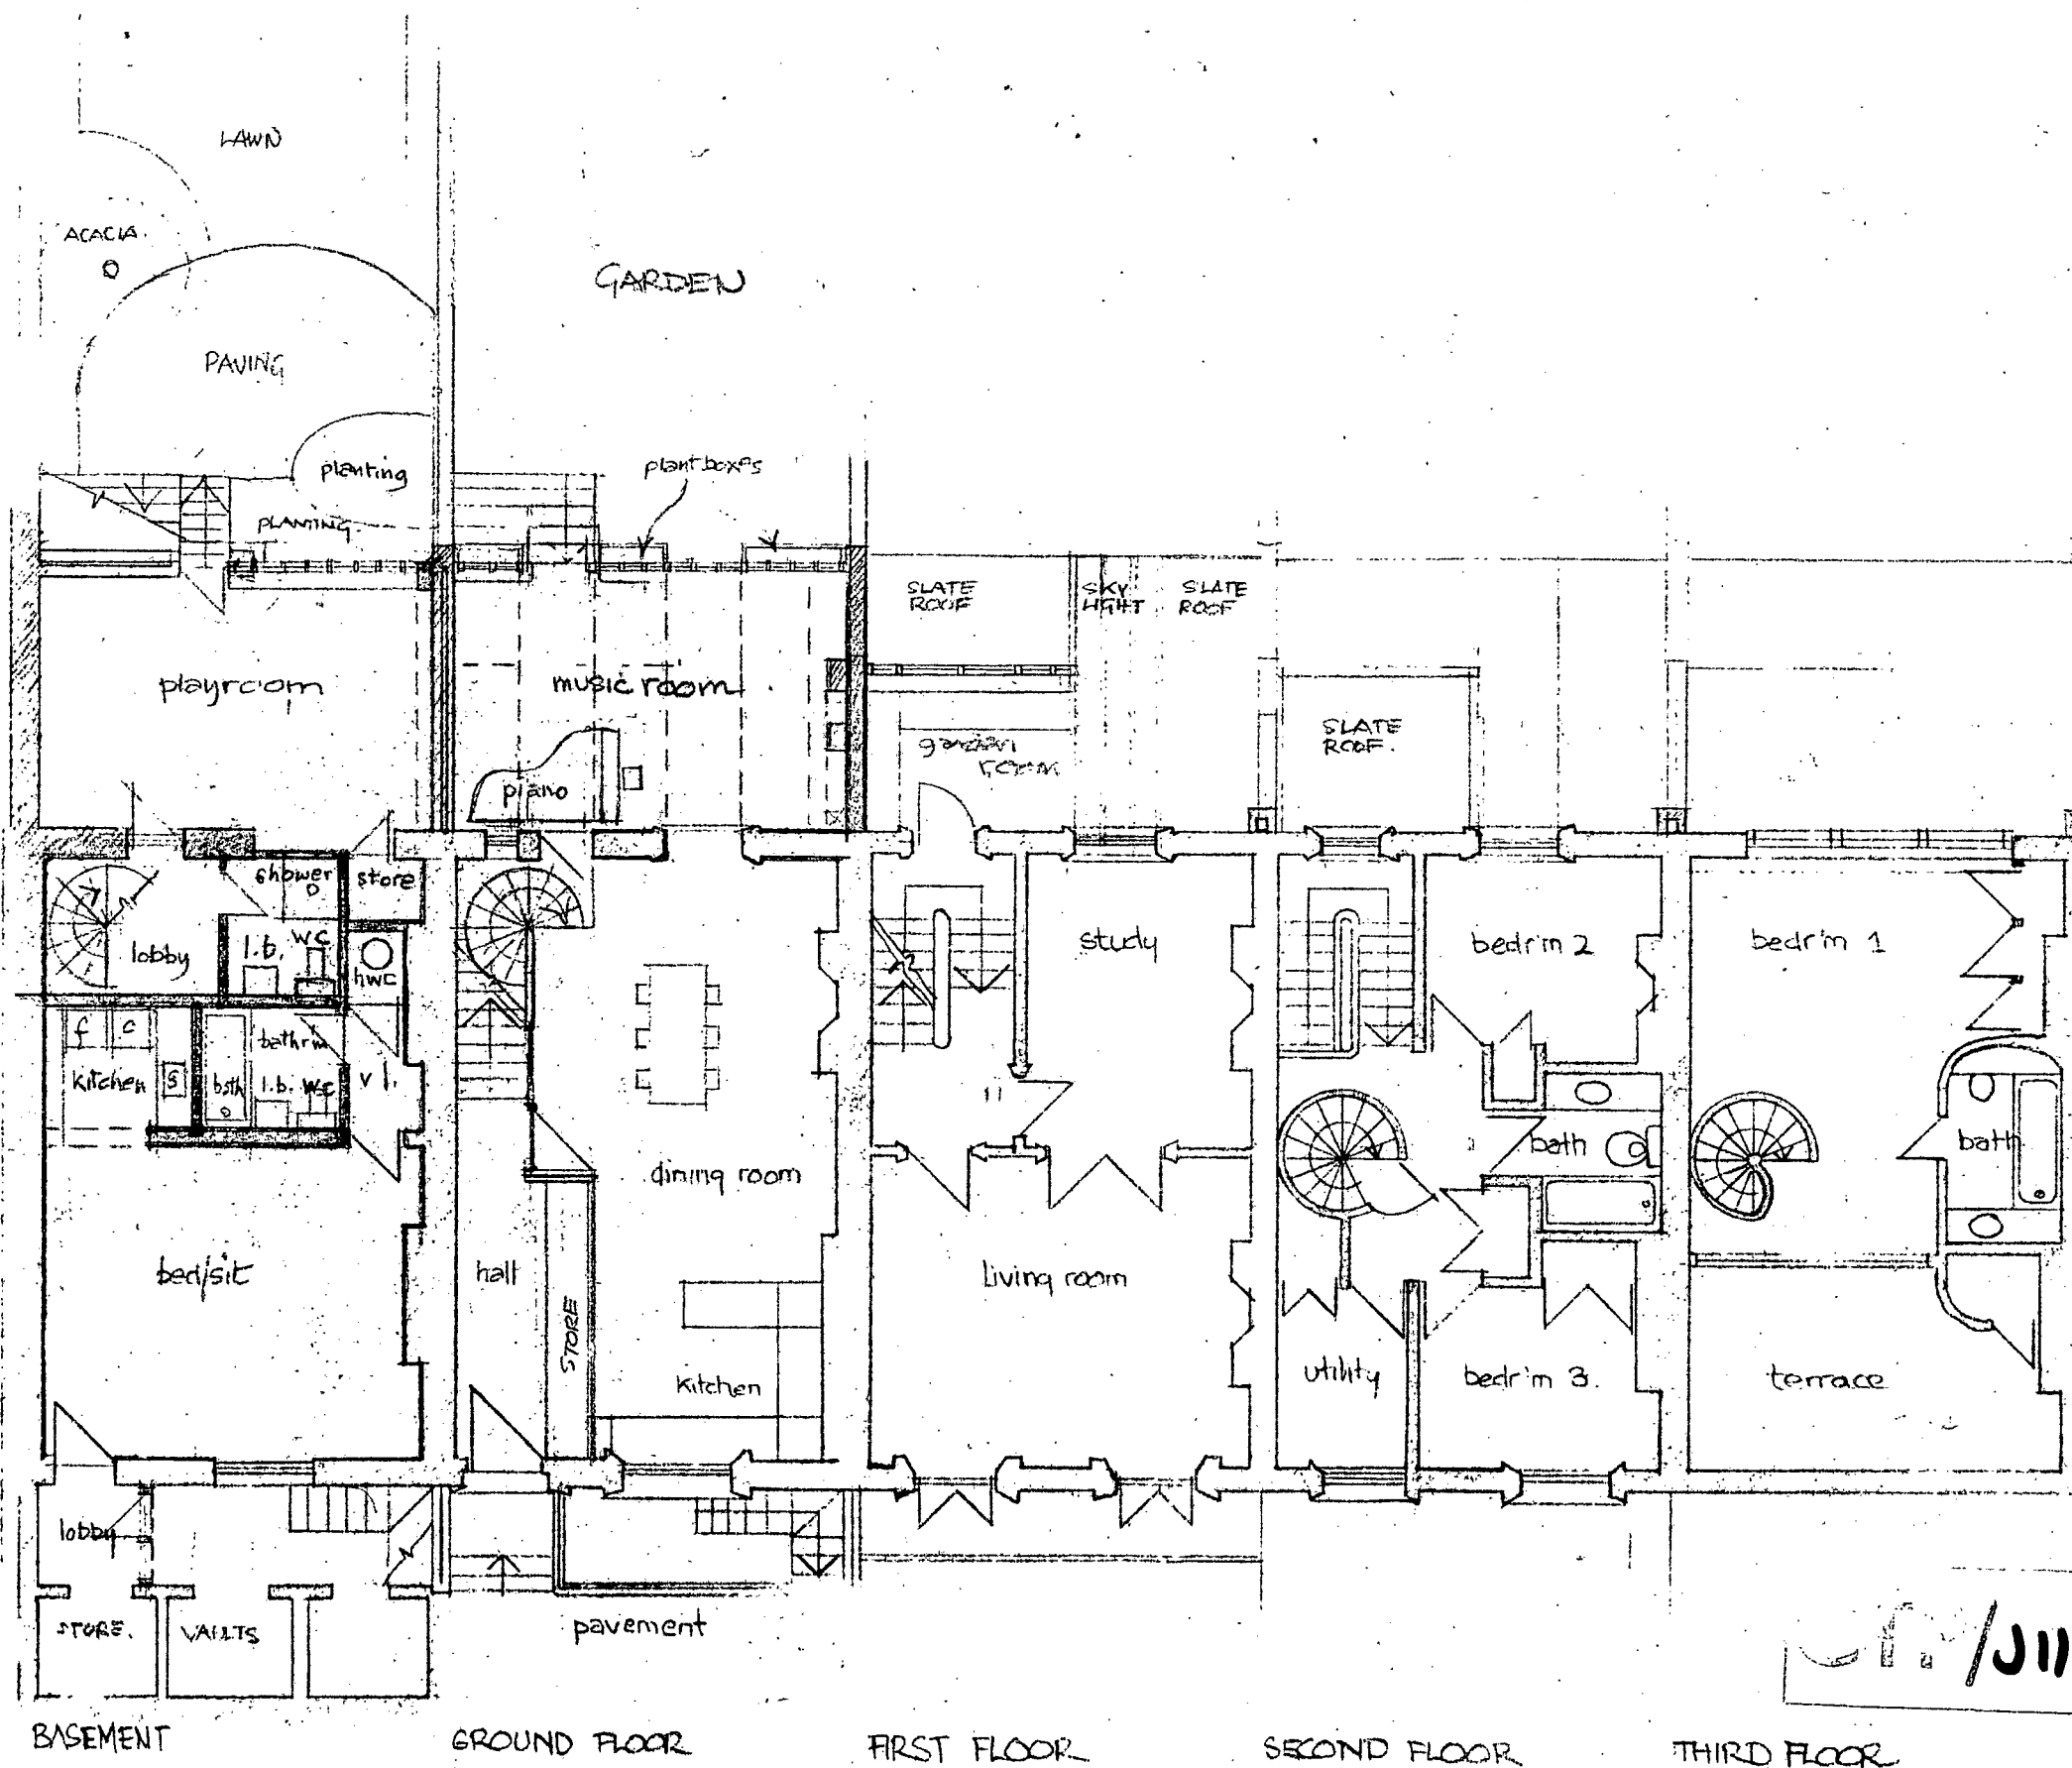

LONDON BOROUGH OF CAMDEN
TOWN AND COUNTRY PLANNING ACTS
31 MAY 1979
PLANS ~~NOT APPROVED~~ APPROVED
ON BEHALF OF THE COUNCIL
CASE COPY.

11/17/9/HB2162.
28249.

Prop. plans
114 ALBERT ST
1:100
MARCH 79. AS 12

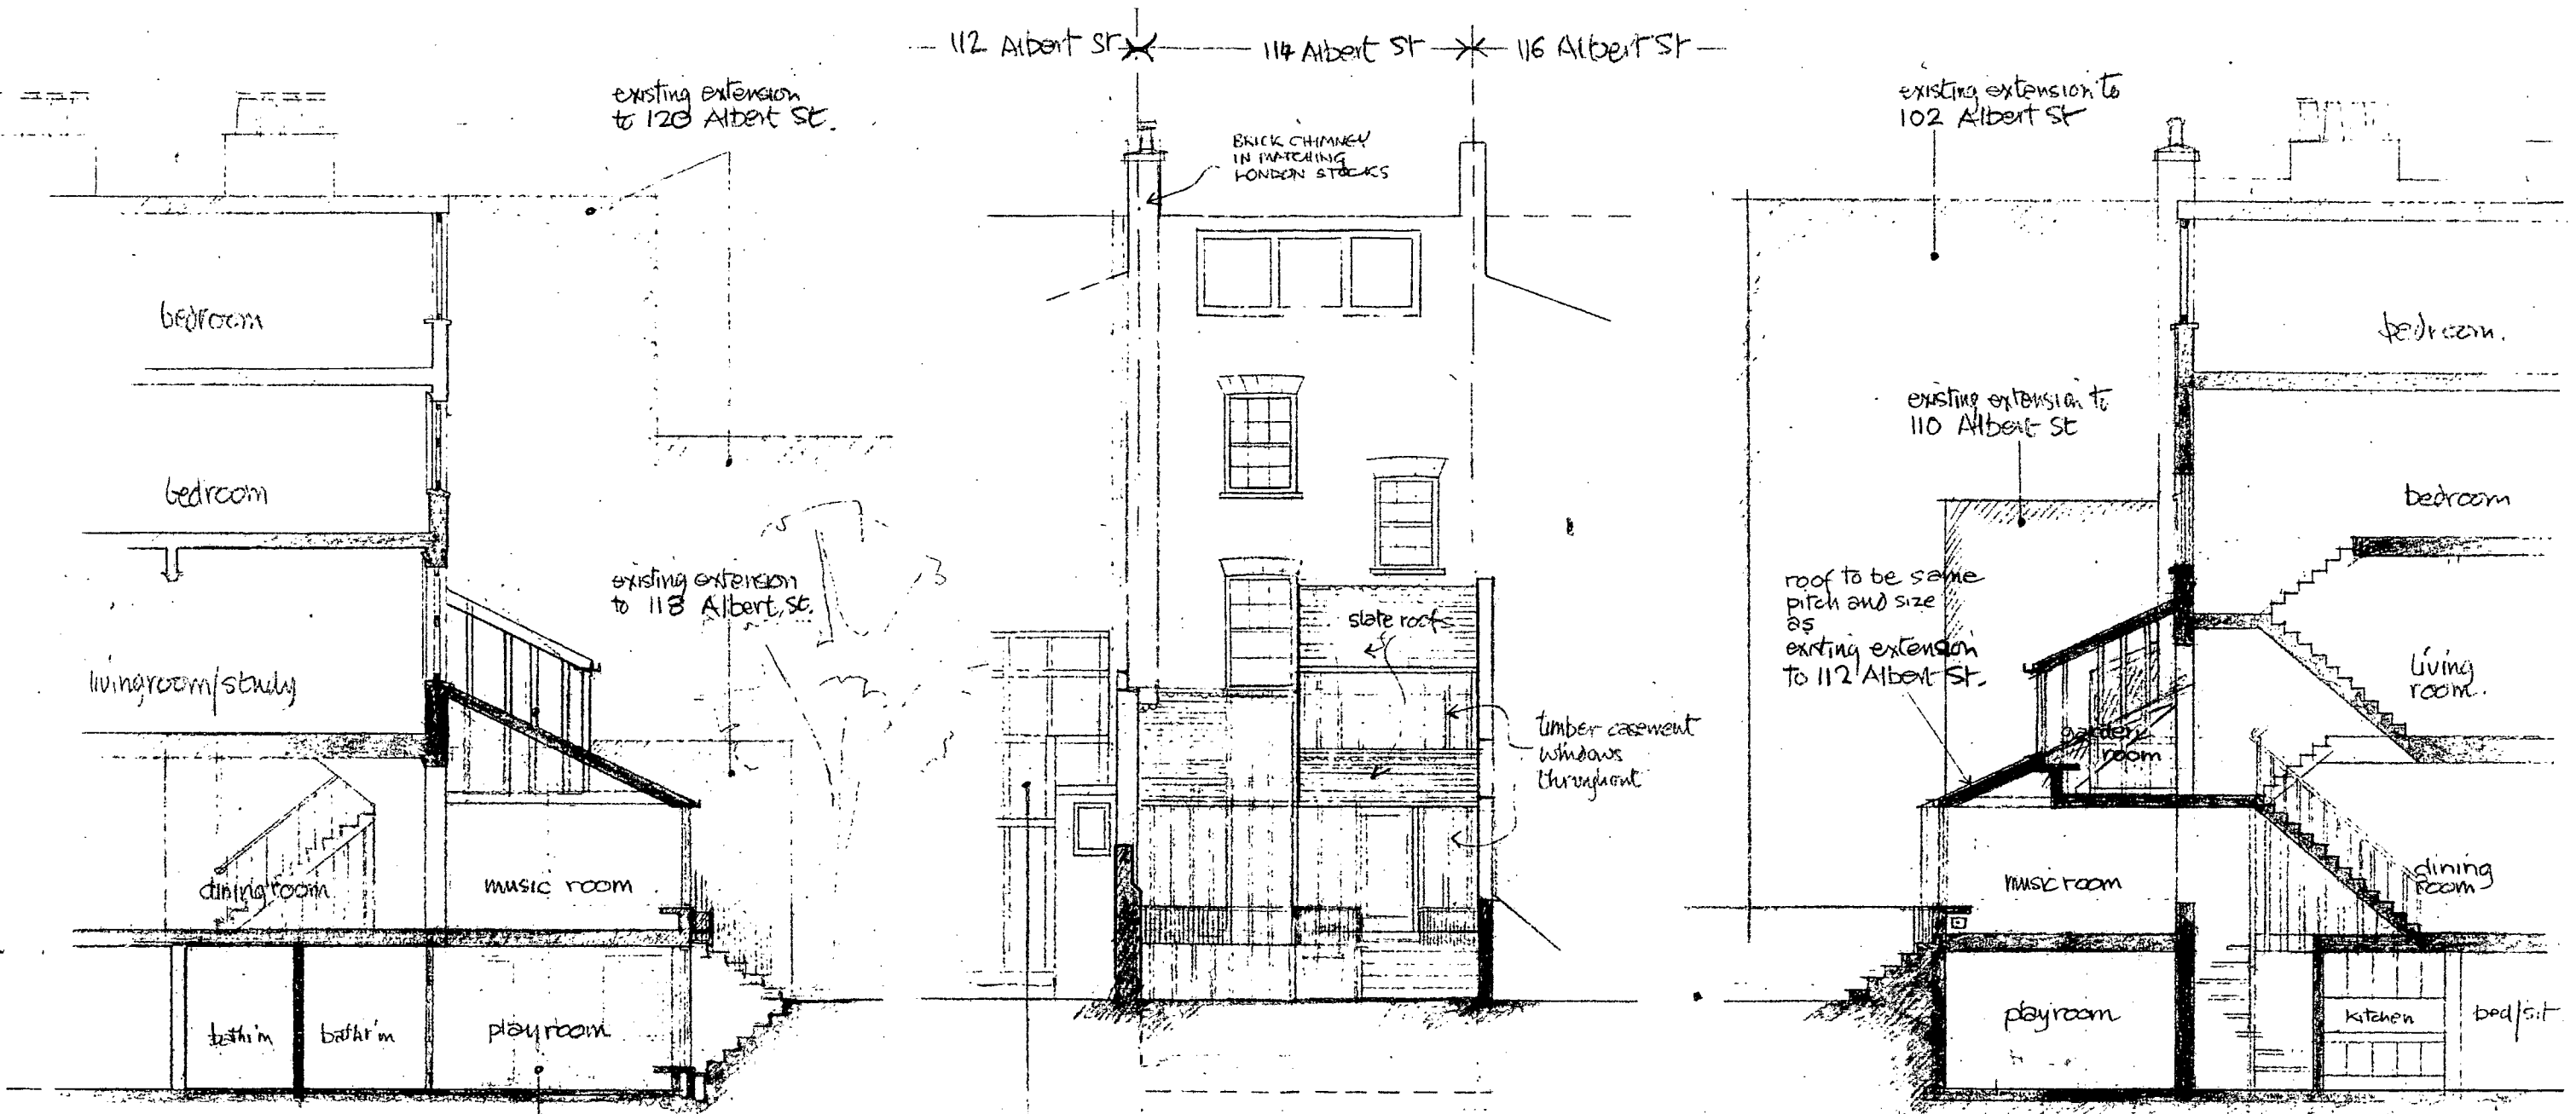

CASE COPY.

LONDON BOROUGH OF CAMDEN
TOWN AND COUNTRY PLANNING ACTS
31 MAY 1979
PLANS ~~NOT APPROVED~~ APPROVED
ON BEHALF OF THE COUNCIL

C11/J11/17/9/HB2162.
28249.

proposed rear extension
at 114 Albert St.
garden room/playroom/music room.
SECTIONS + ELEVATION
1:100.