


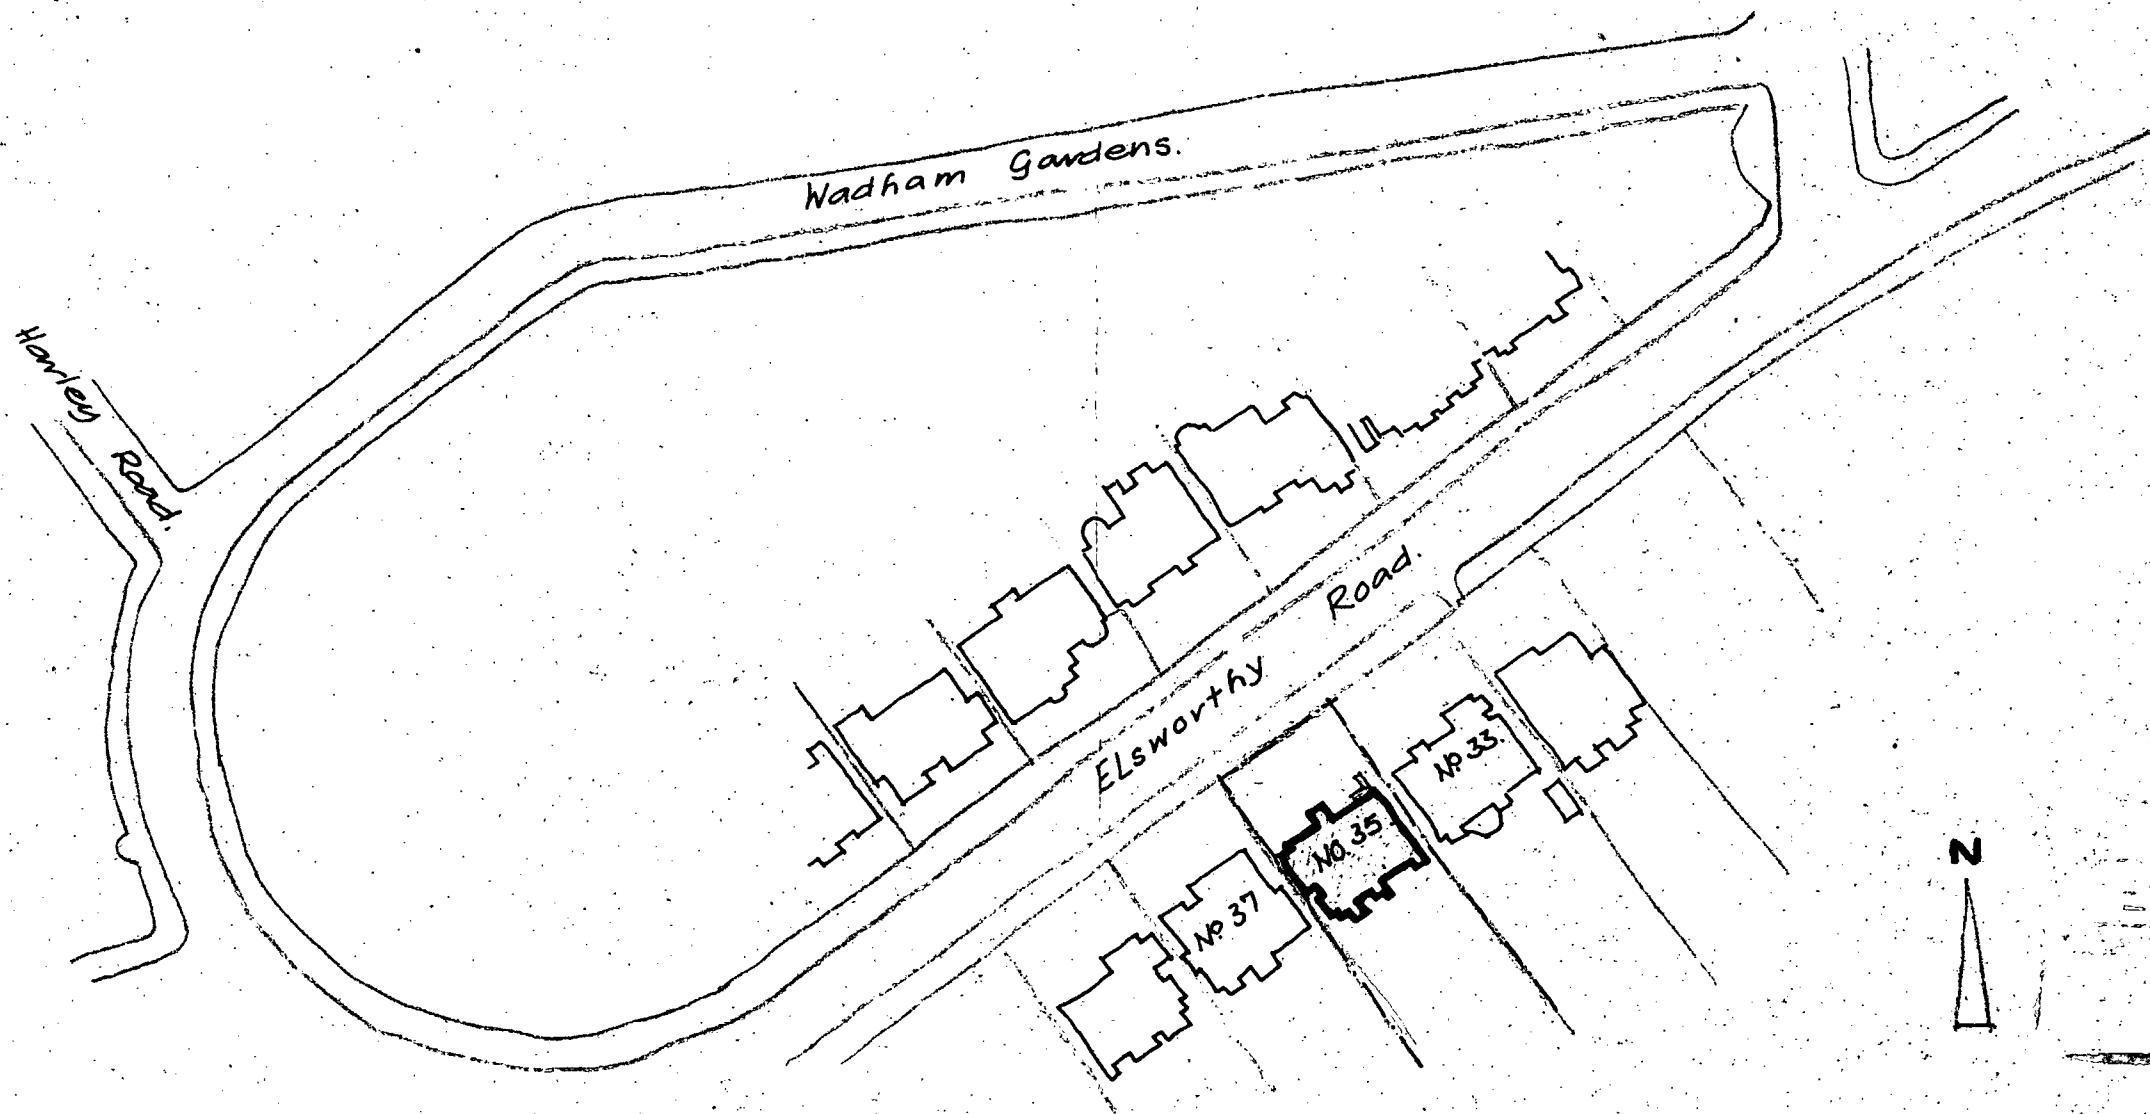

17324	
9 NOV 1959	
TO	ACK'D

Scale: 1" = 83'0"
 Date: 4th Nov 1959.

Proposed alterations at 35, Elsworthy Road,
 N.J. 3. for H. H. Hemming, Esq.

Michael Manser. Dip. Arch. A.R.I.B.A. Architect.
 WHITE LODGE, FORTYFOOT ROAD, LEATHERHEAD, SURREY.
 TEL: 2611.

Drawing No 121/3.