






NORTH EAST ELEVATION

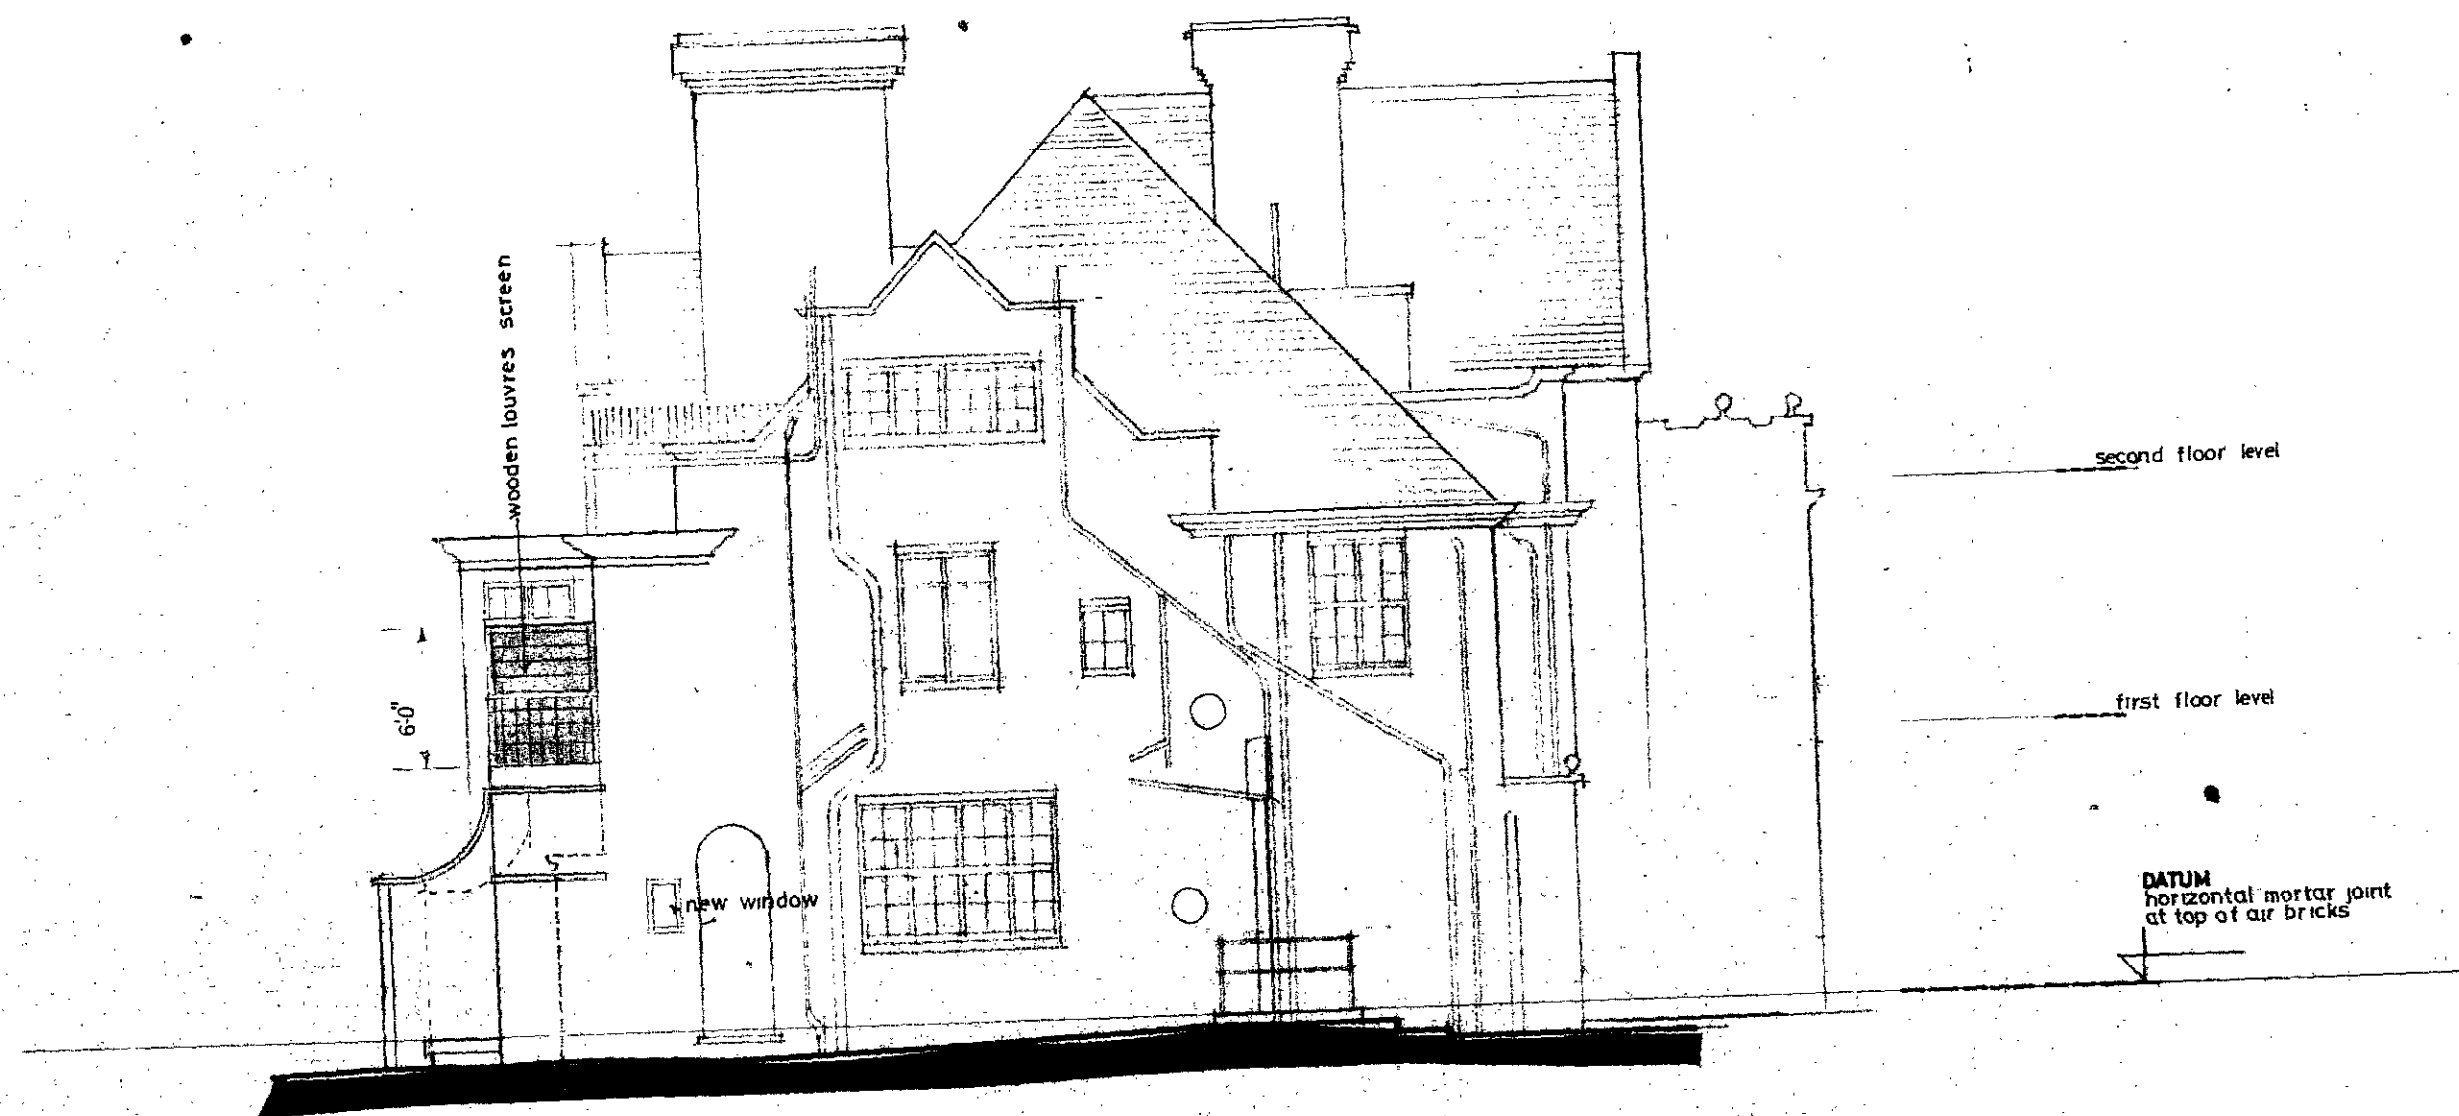


SOUTH EAST ELEVATION (REAR)

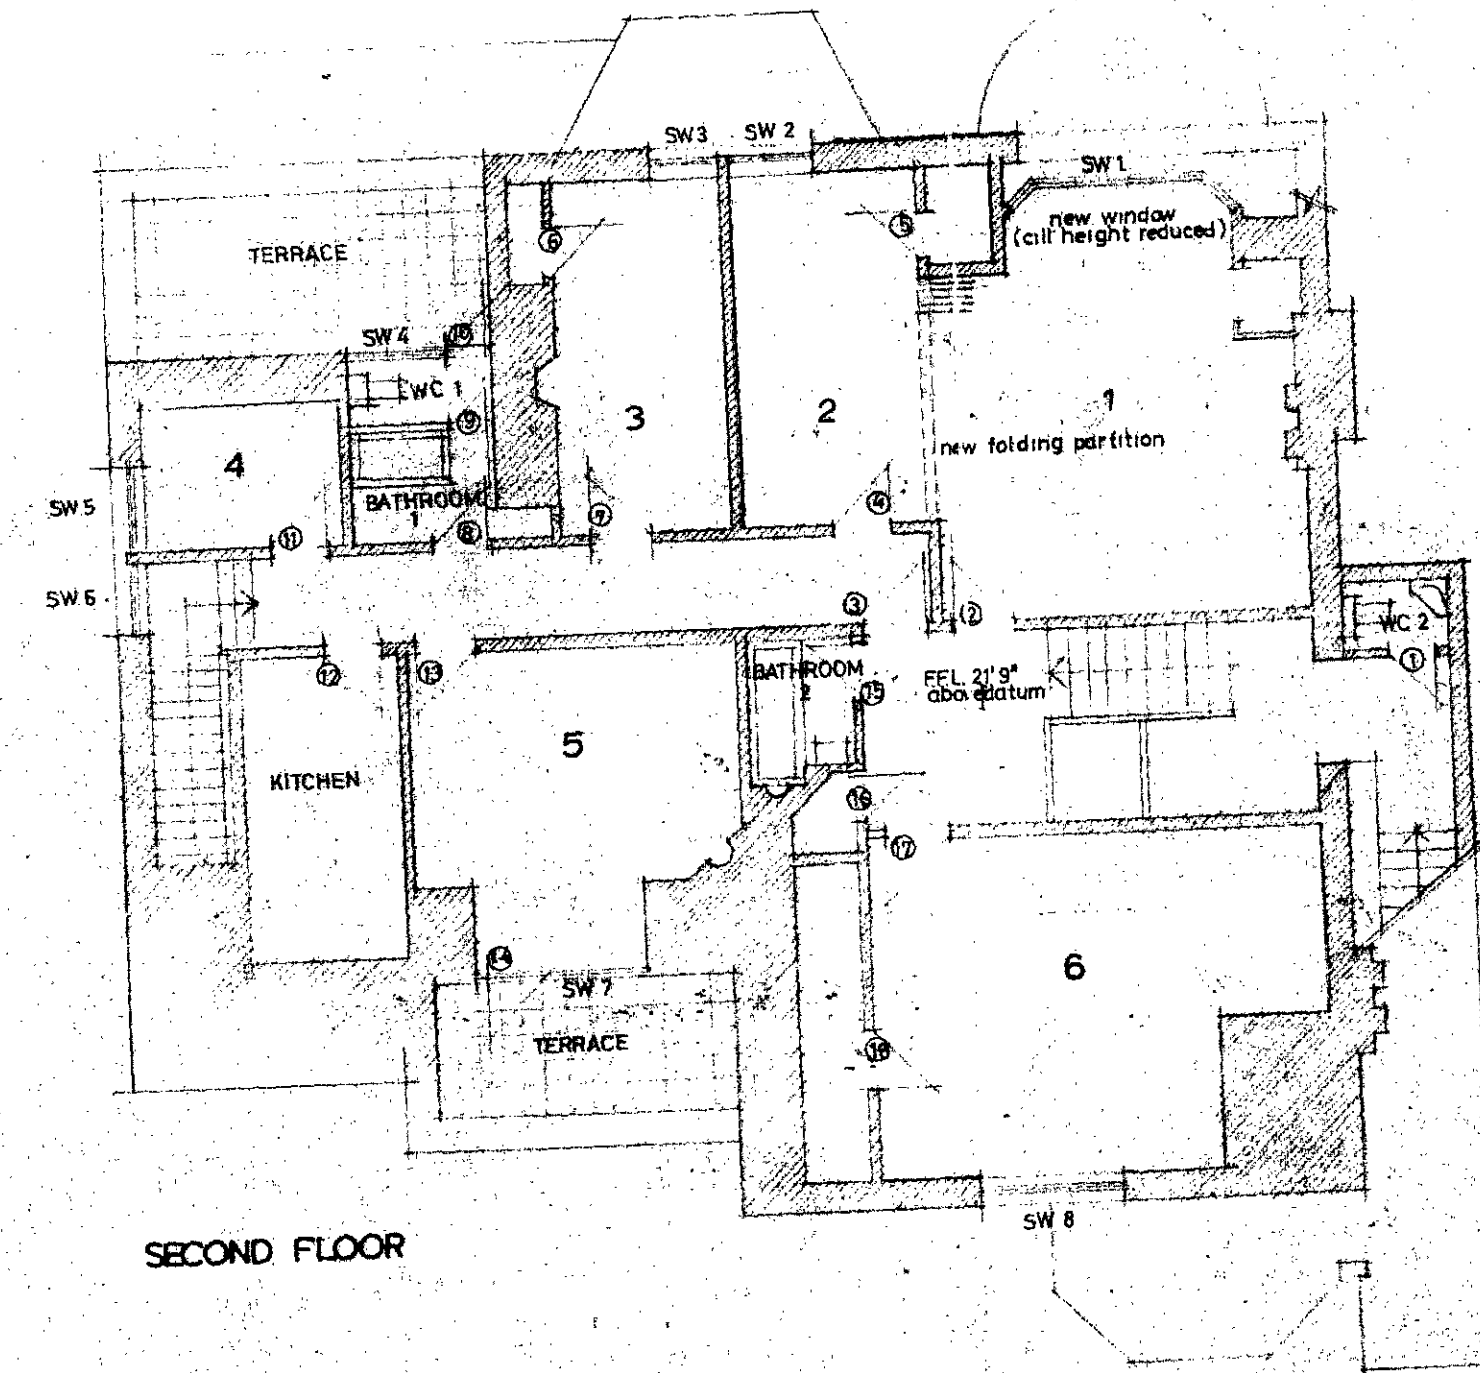


SECOND FLOOR

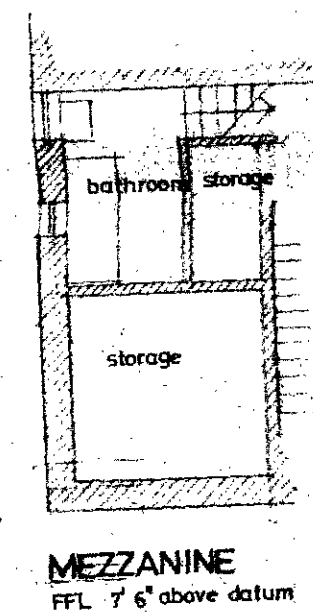


MEZZANINE
FEL 7' 6" above datum

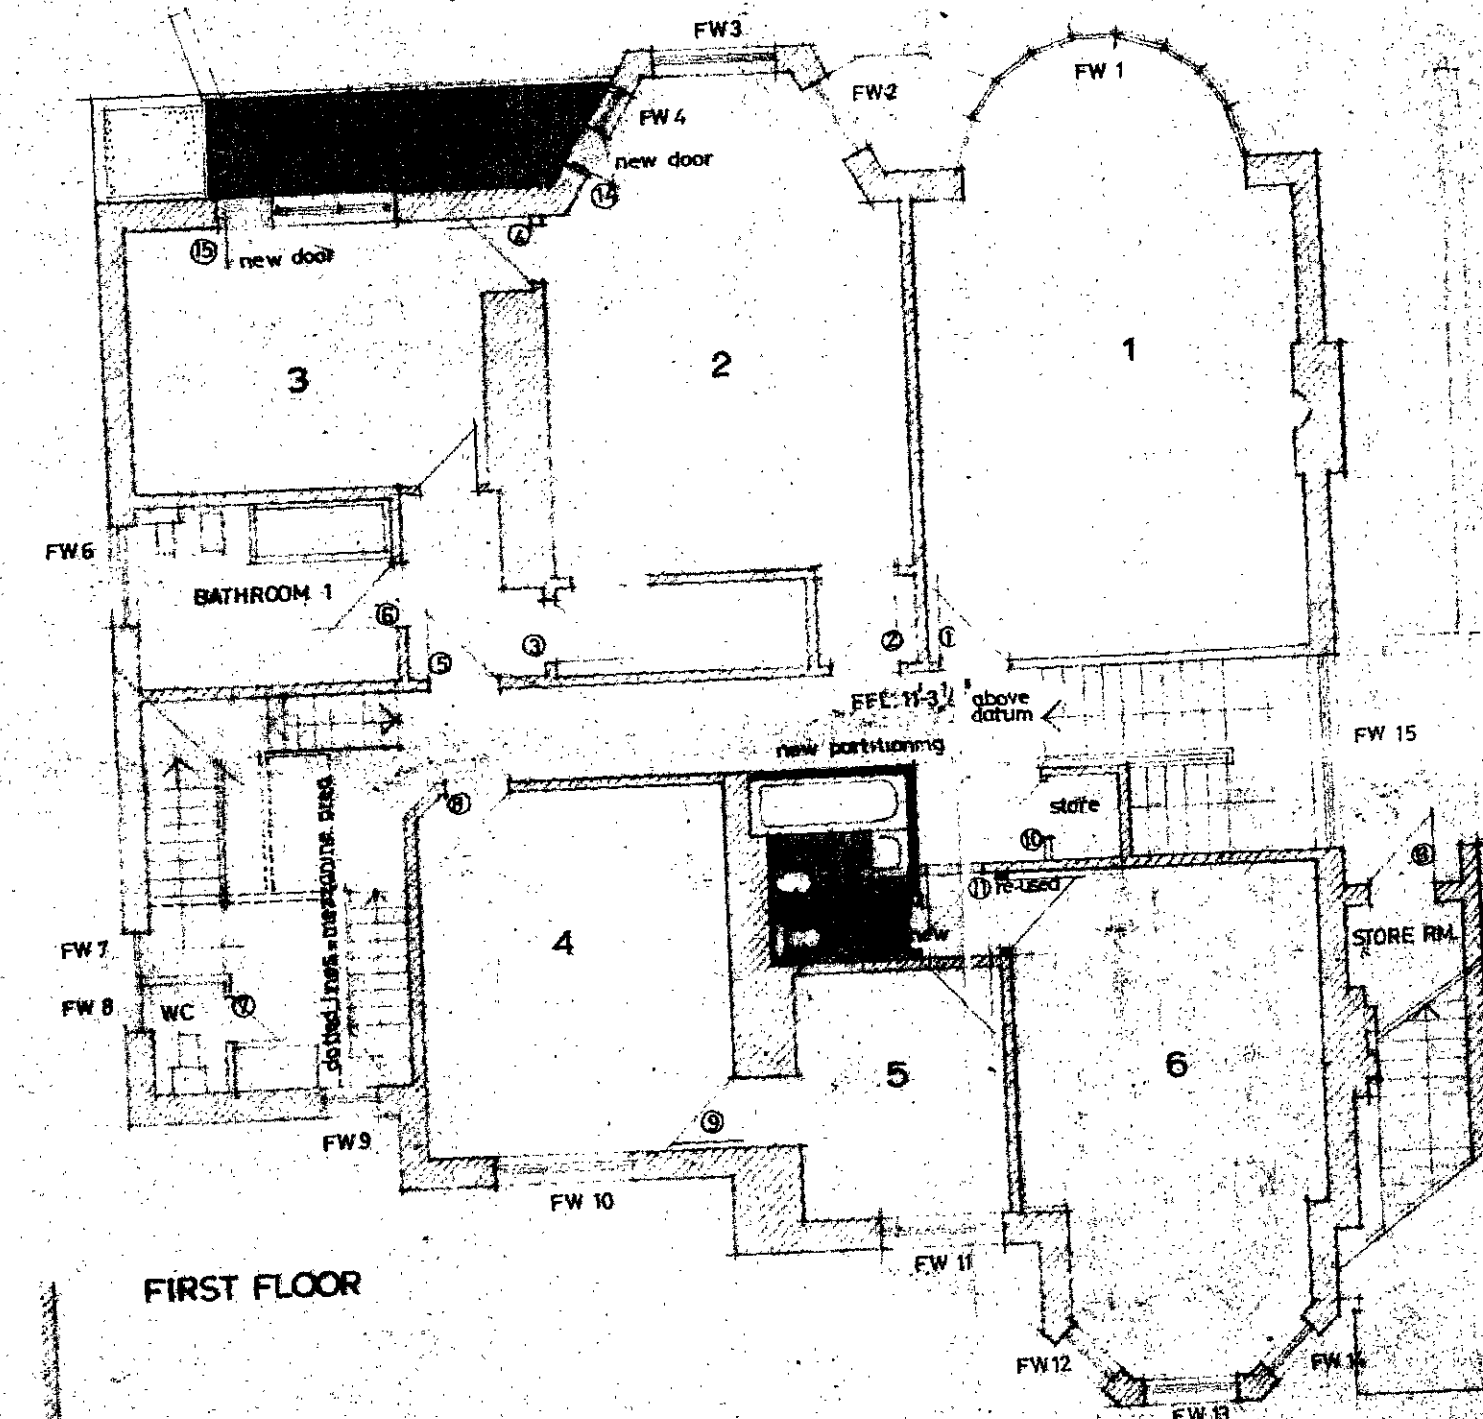


FIRST FLOOR

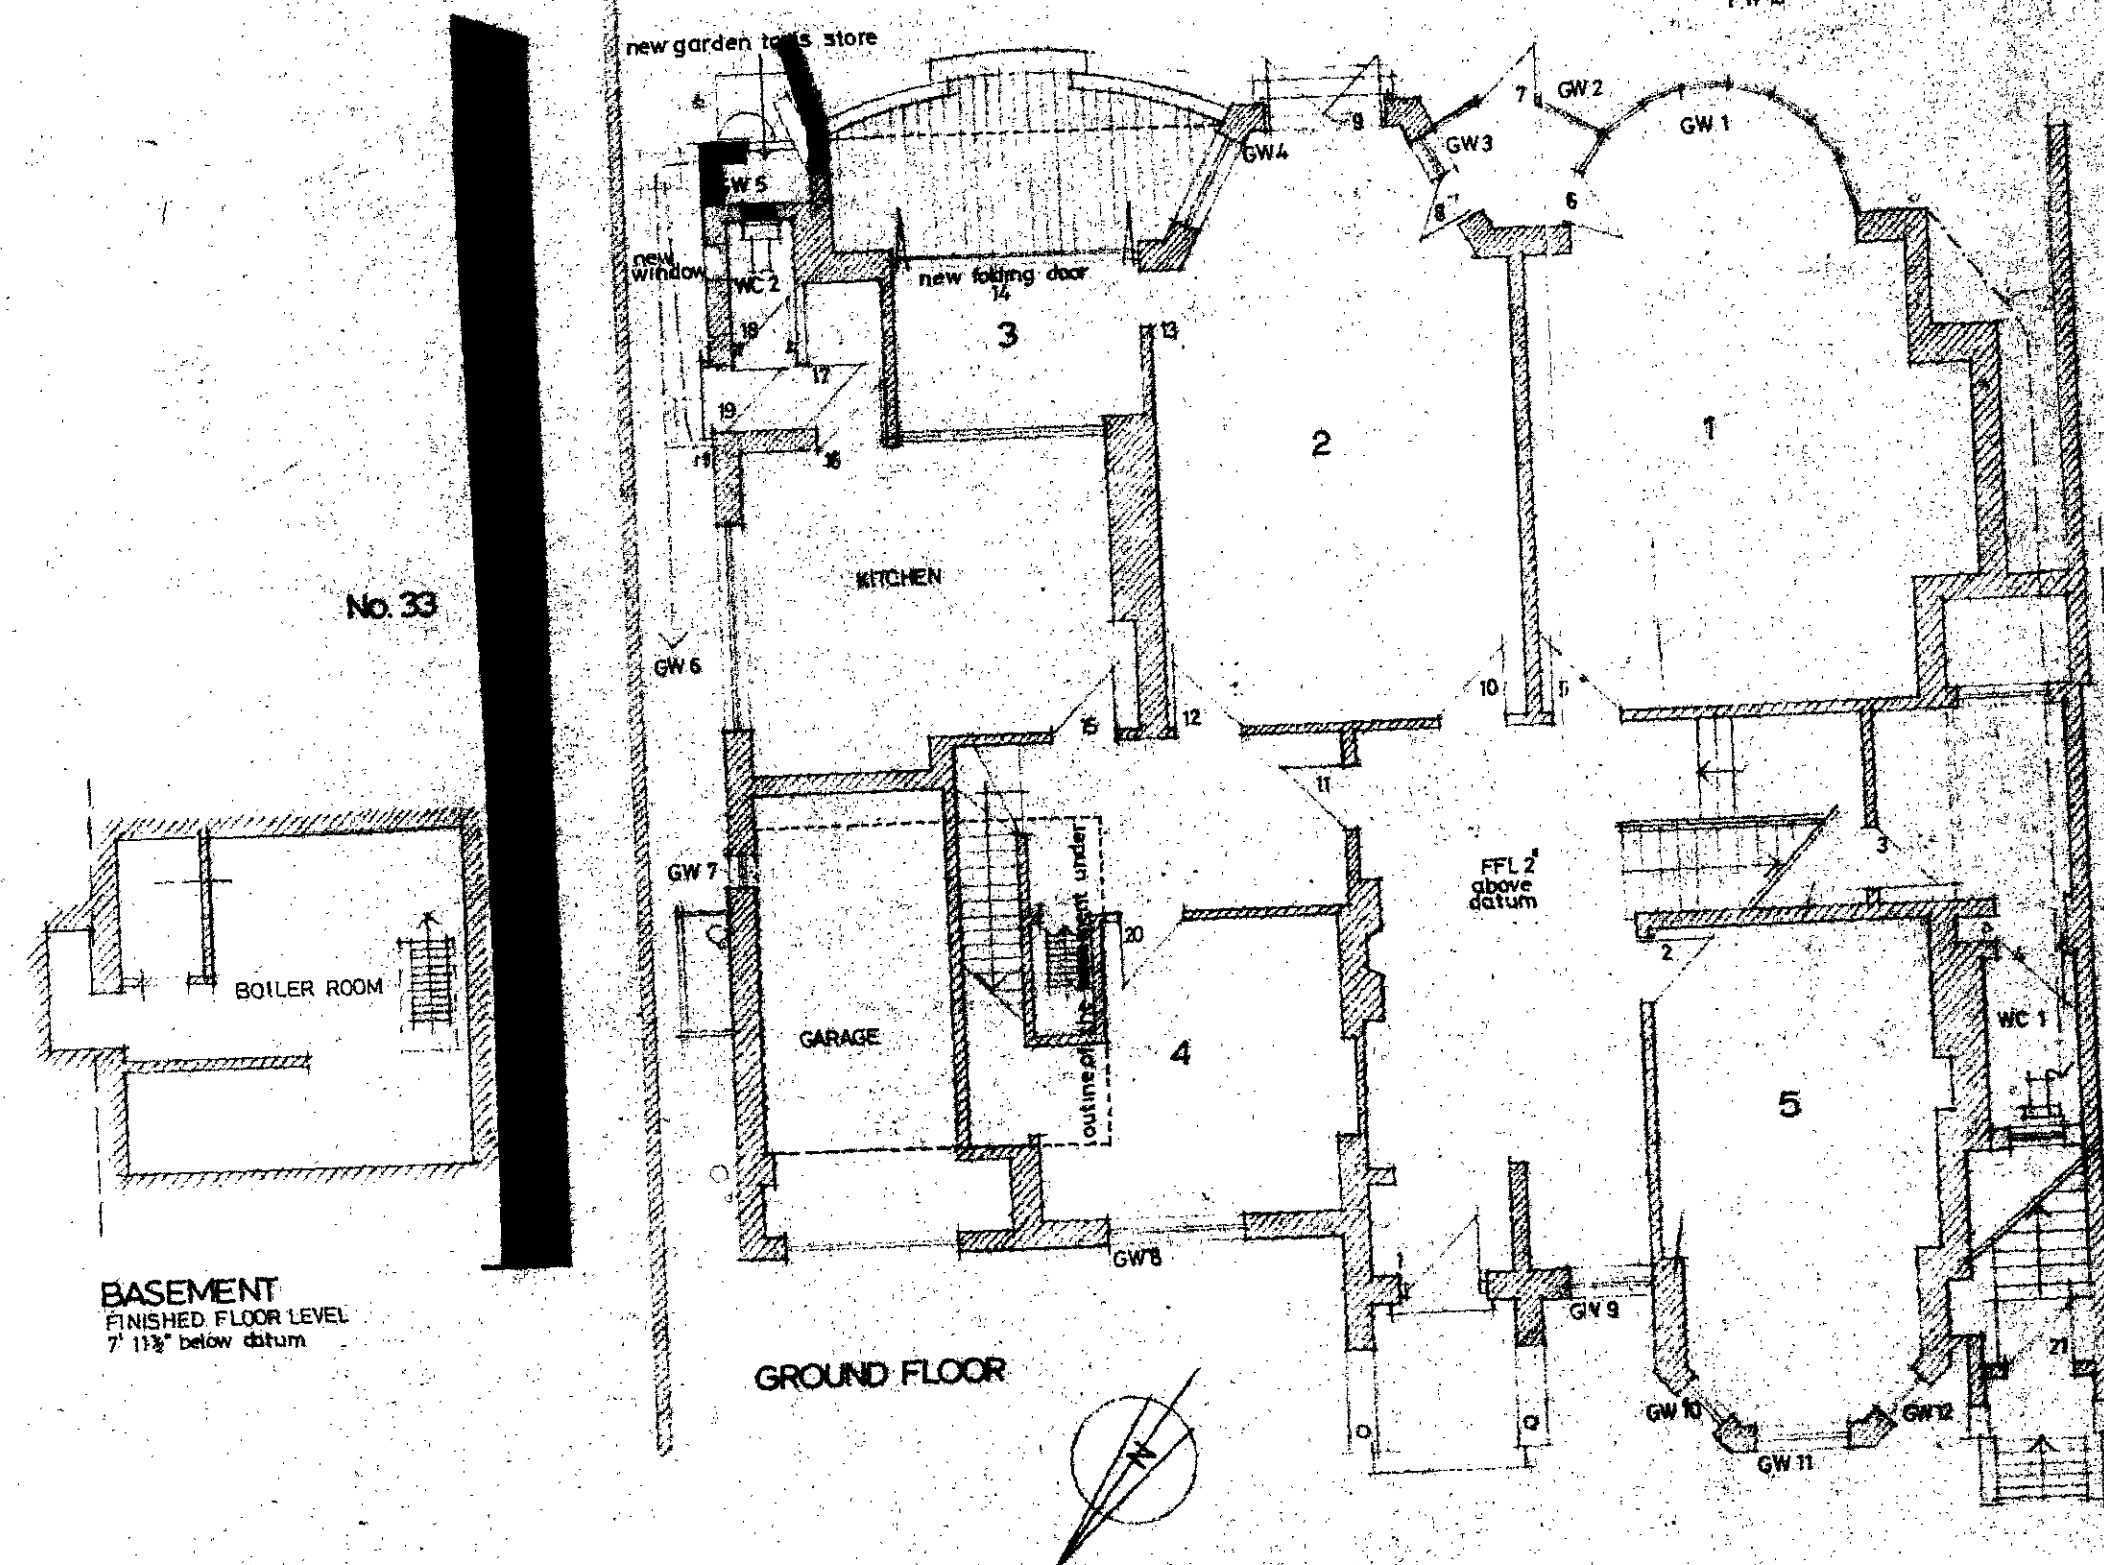


GROUND FLOOR

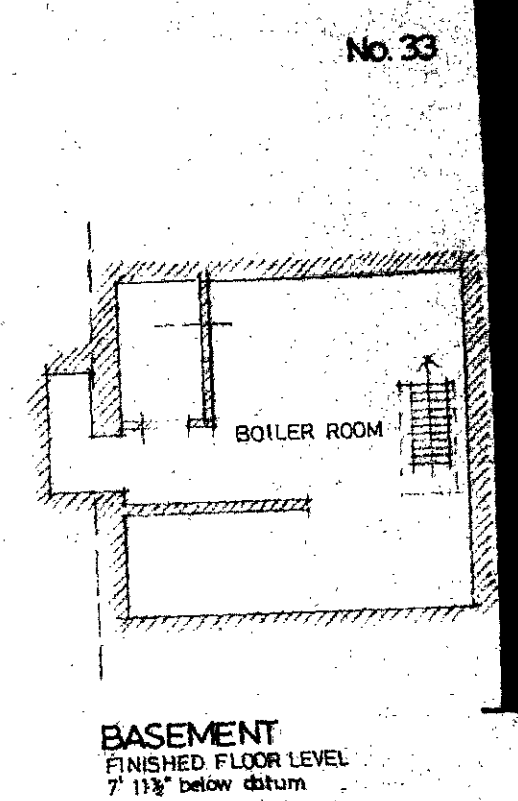

BASEMENT
FINISHED FLOOR LEVEL
7' 11 1/2" below datum

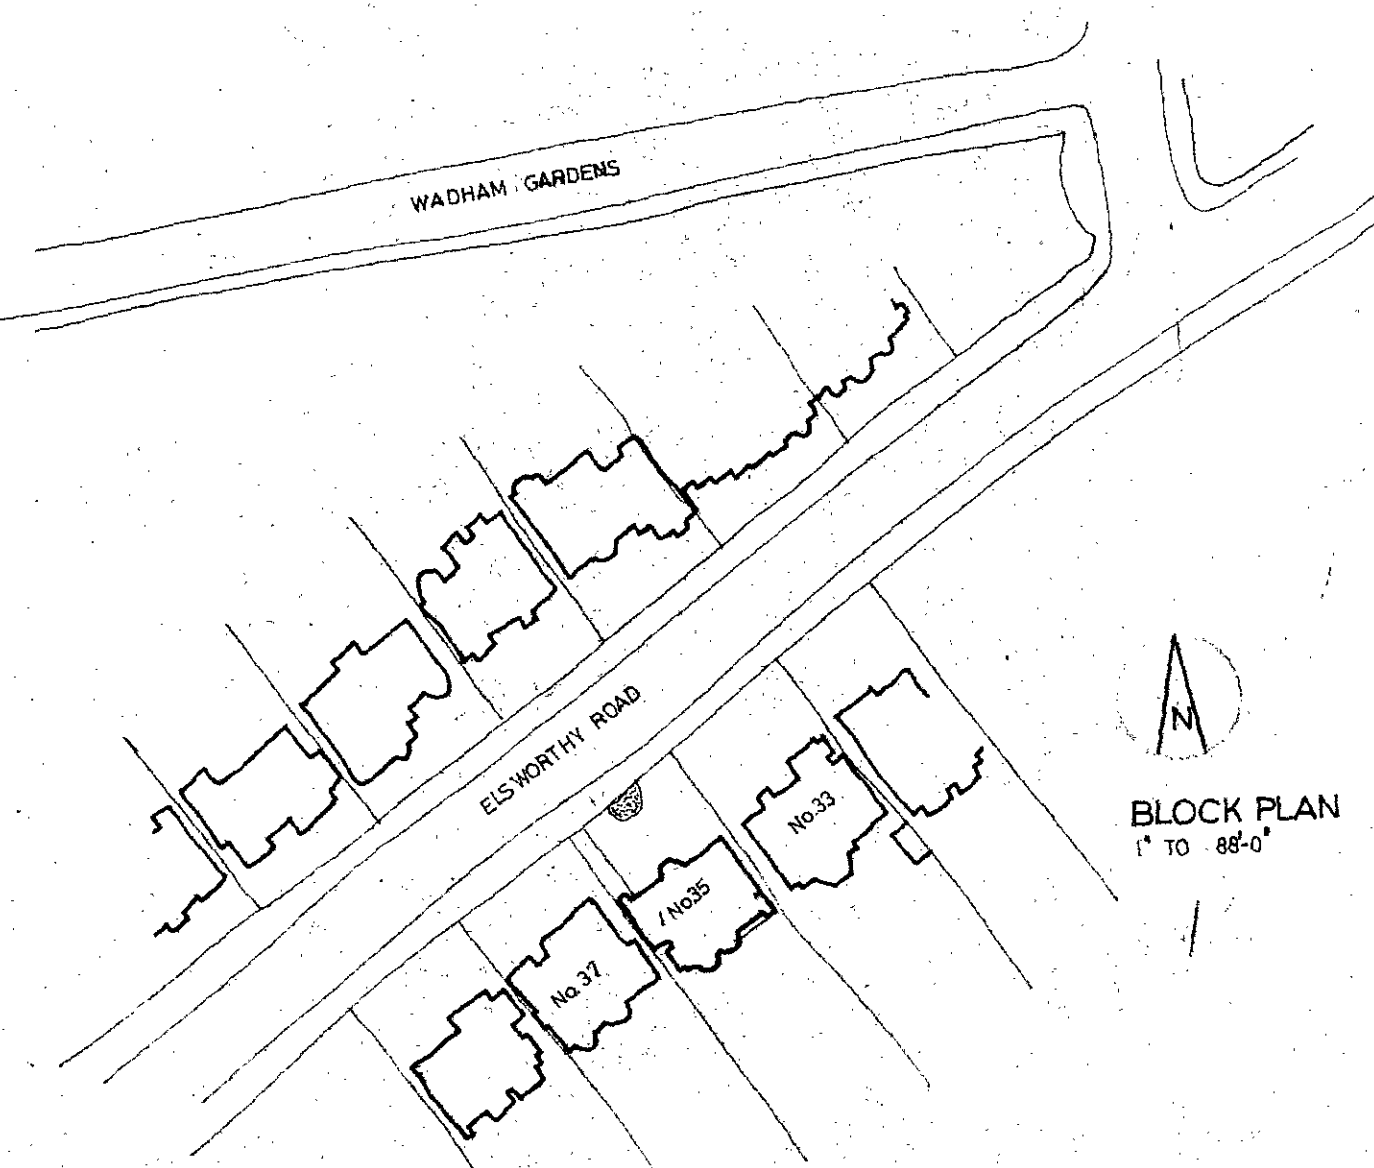

BLOCK PLAN
1" TO 66' 0"

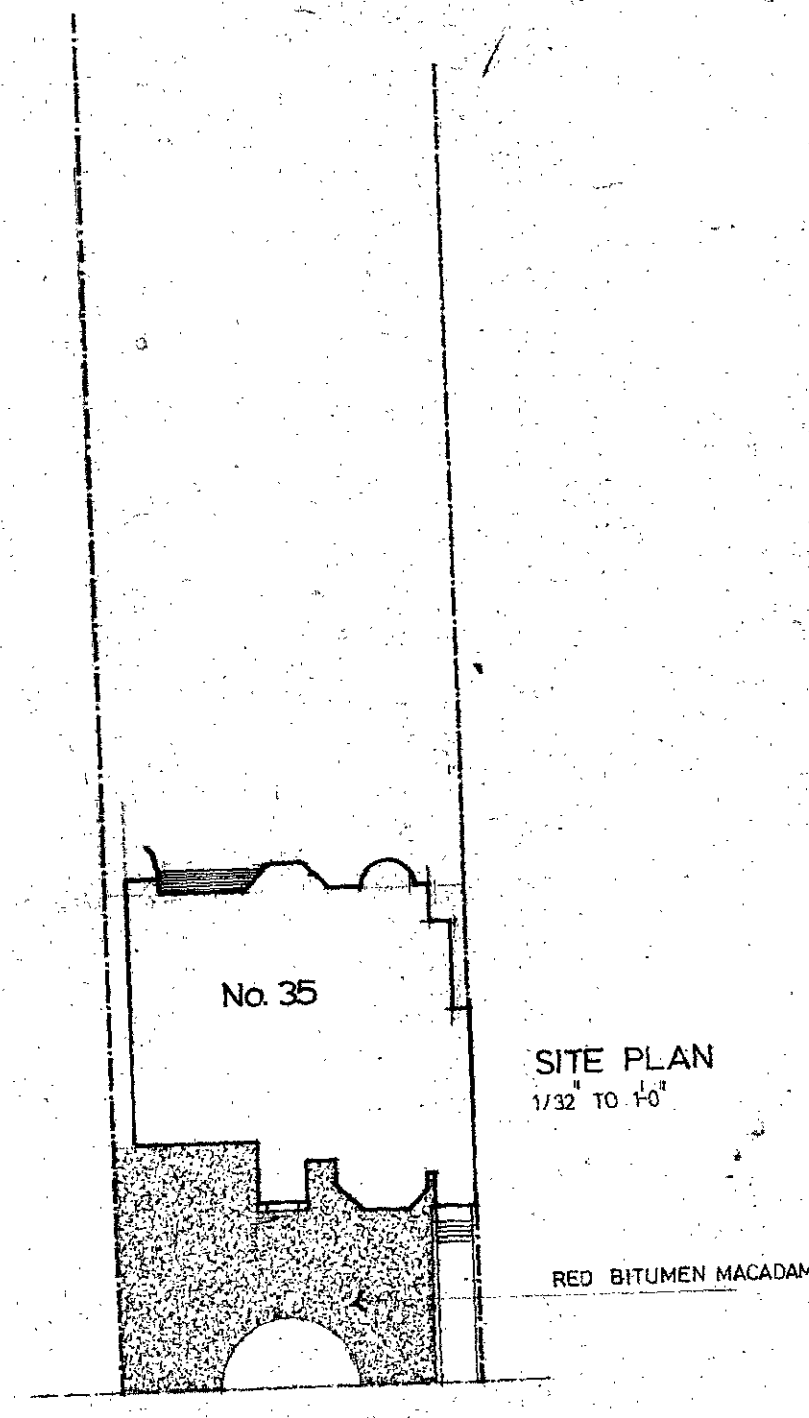

SITE PLAN
1/32" TO 1'-0"

Close Copy
LONDON BOROUGH OF CAMDEN
APPROVED
PLANS
2 JAN 1975
ON BEHALF OF THE COUNCIL

CTP/38/4/16/19241 24

No. 37

to be removed
new

B screen to balcony, fence shown	2nd December
A tools store shown	July 1974
	DRAWING
	80/1P
JOB	35 Elsworth Road, NW 3
TITLE	plans and elevations
SCALE	1/8" to 1'-0"
DATE	August 1973